




FED. ROAD DIST. NO.	STATE	FED. AID PROJ. NO.	FISCAL YEAR	SHEET NO.	TOTAL SHEETS
HAWAII	HAW.	I-H3-1(37)	1988	15	26

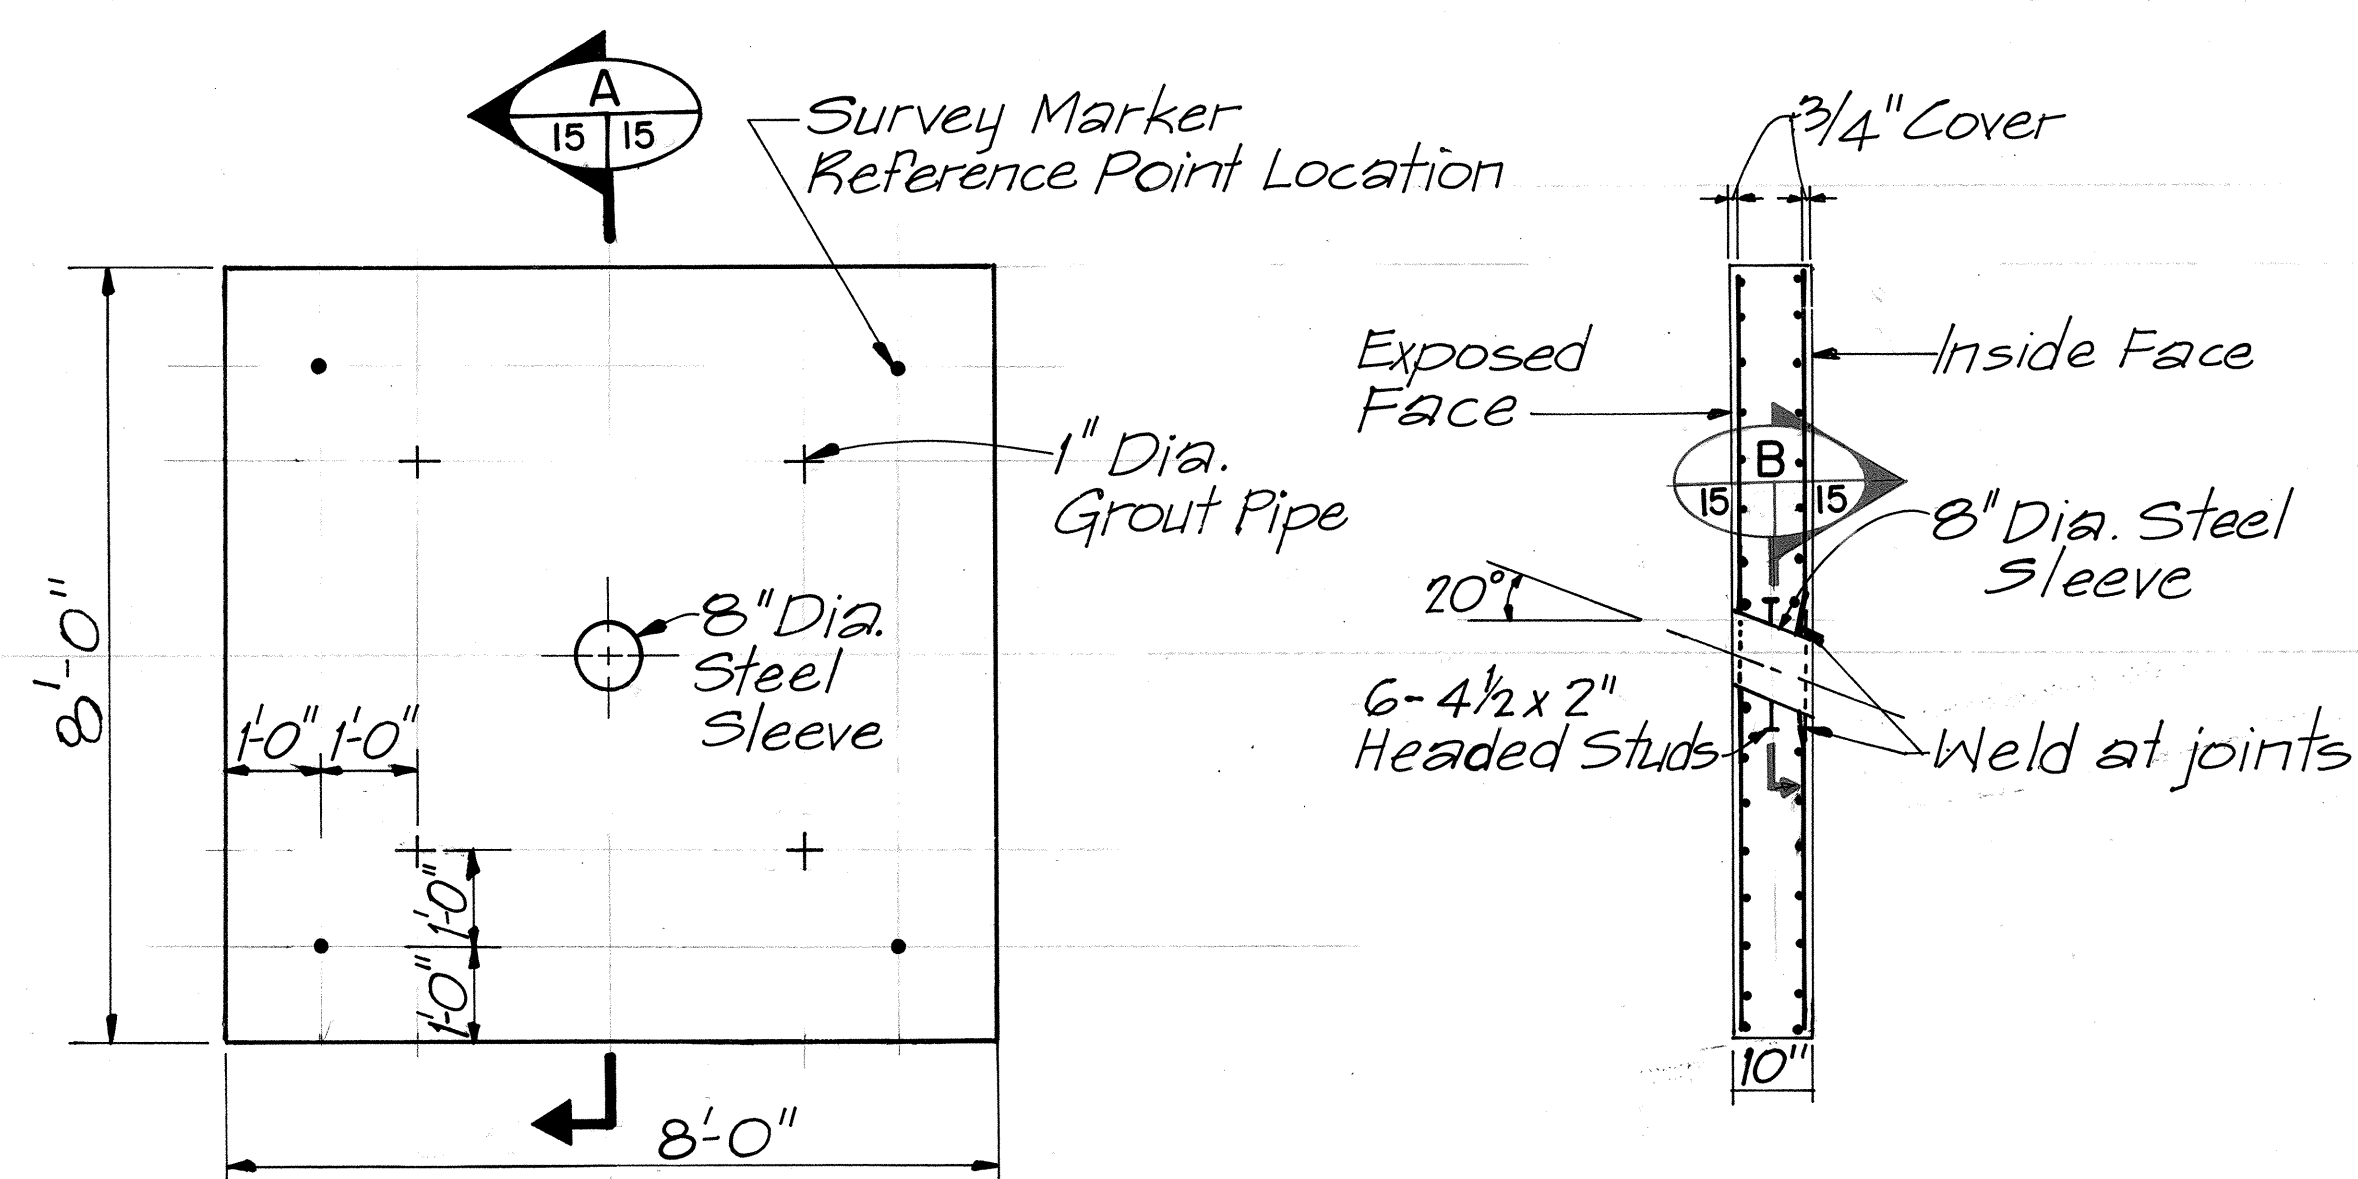


PRECAST CONCRETE PANEL
SCALE: 1"=2'-0"

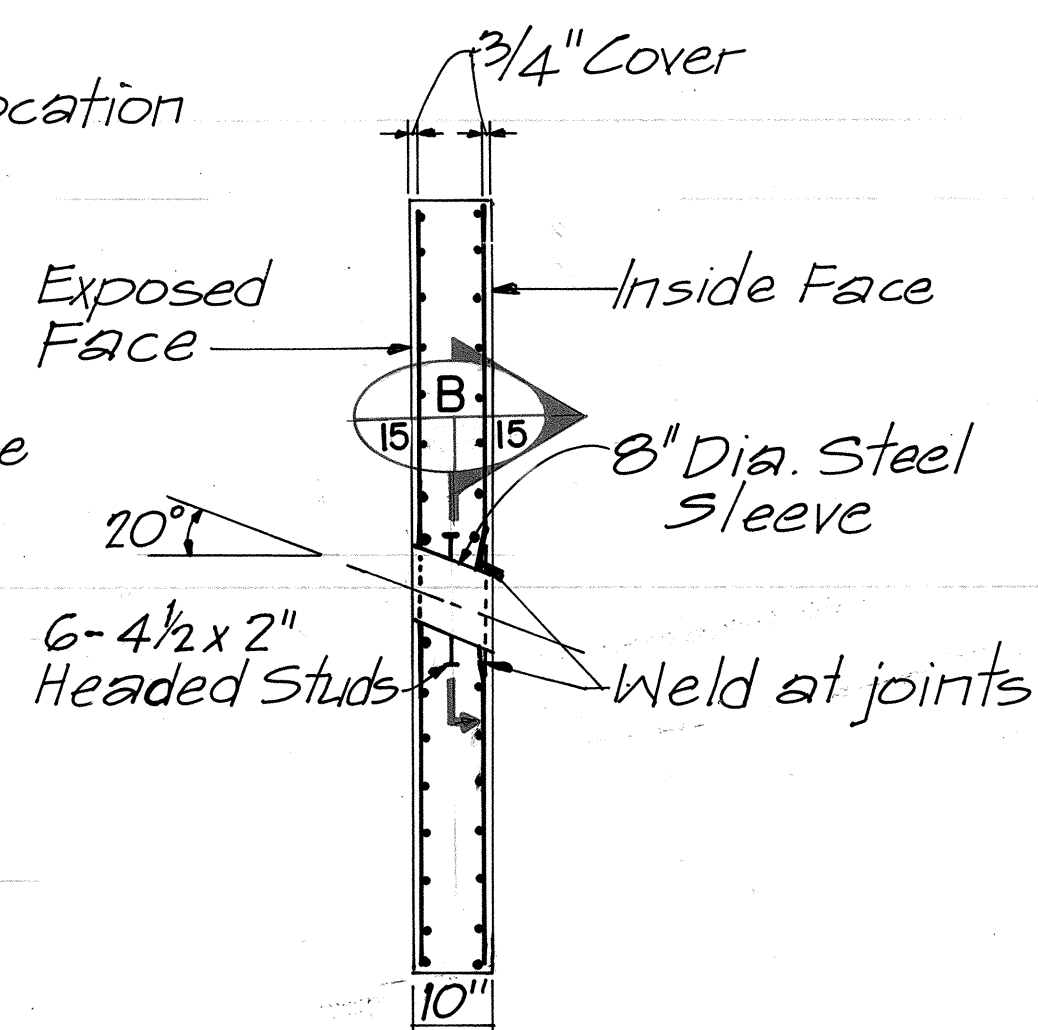


SECTION A
SCALE: 1"=2'-0"

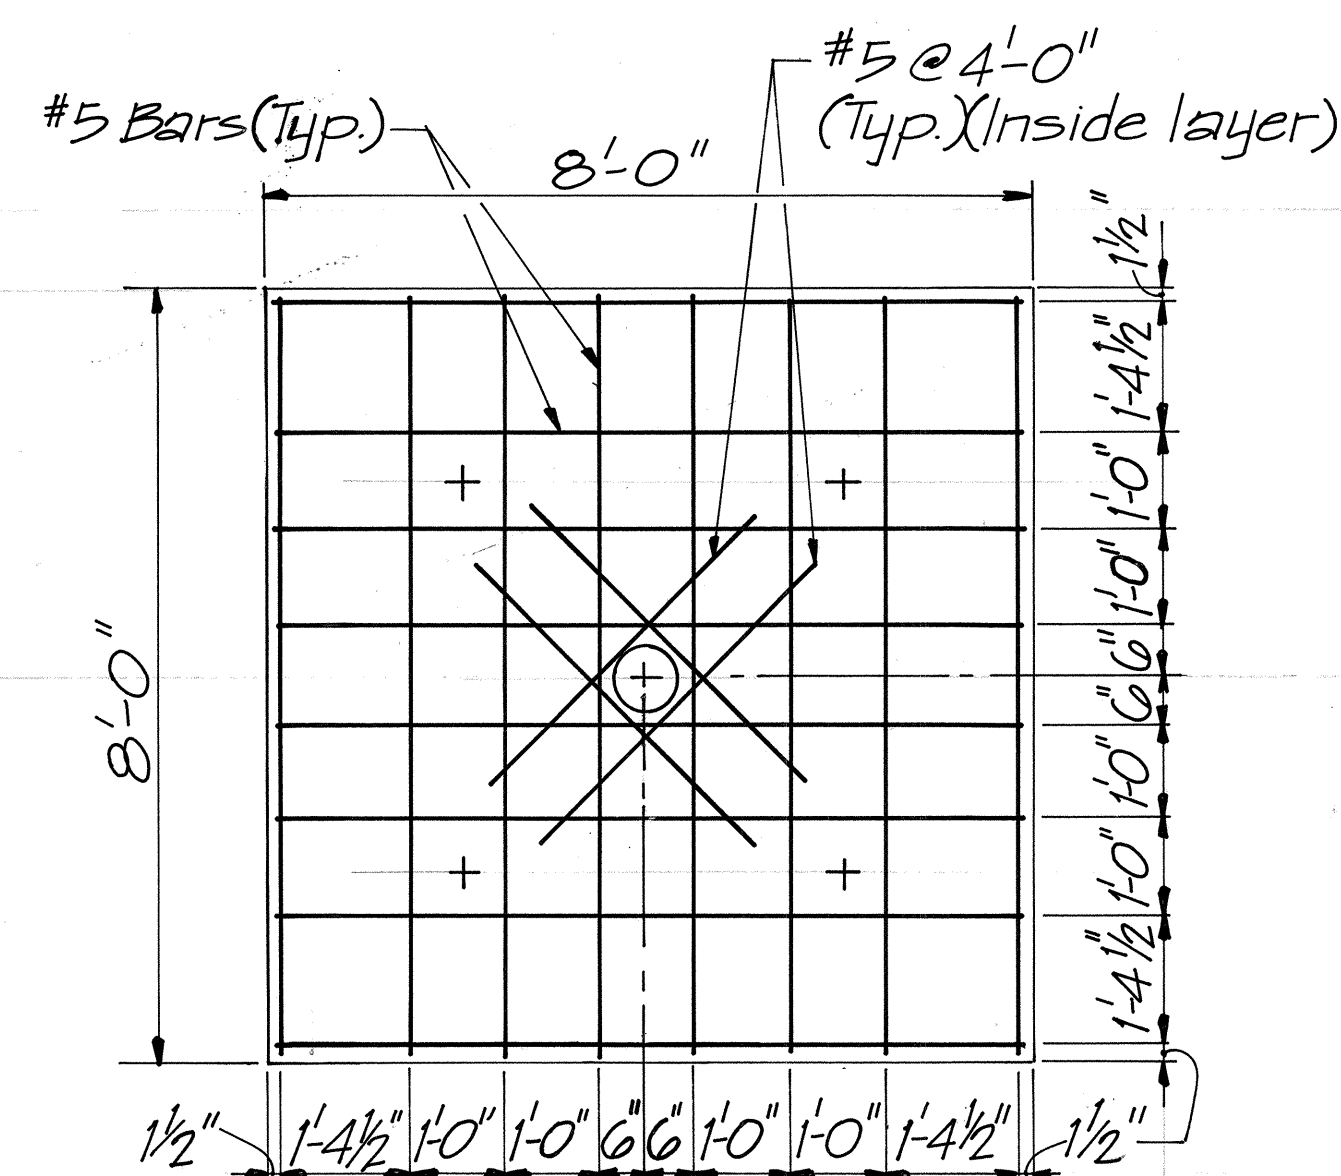


EXPOSED FACE REINFORCEMENT
SCALE: 1"=2'-0"

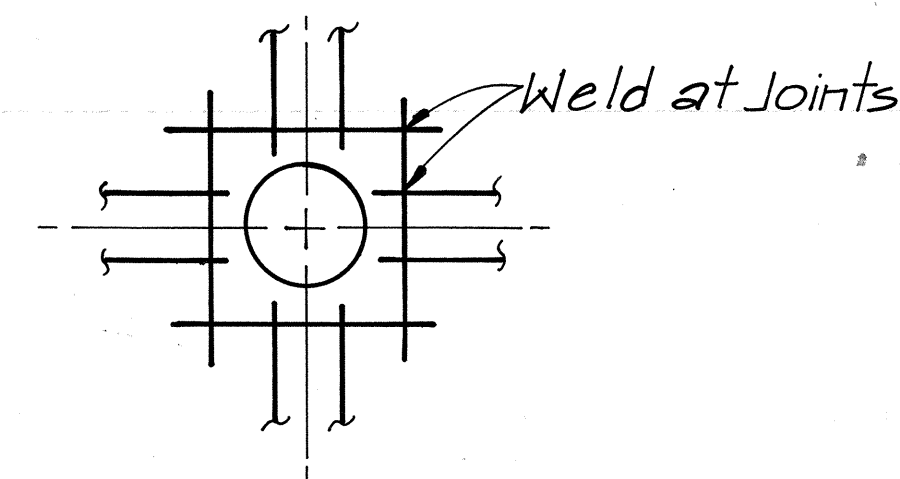

SECTION B
SCALE: 1"=2'-0"

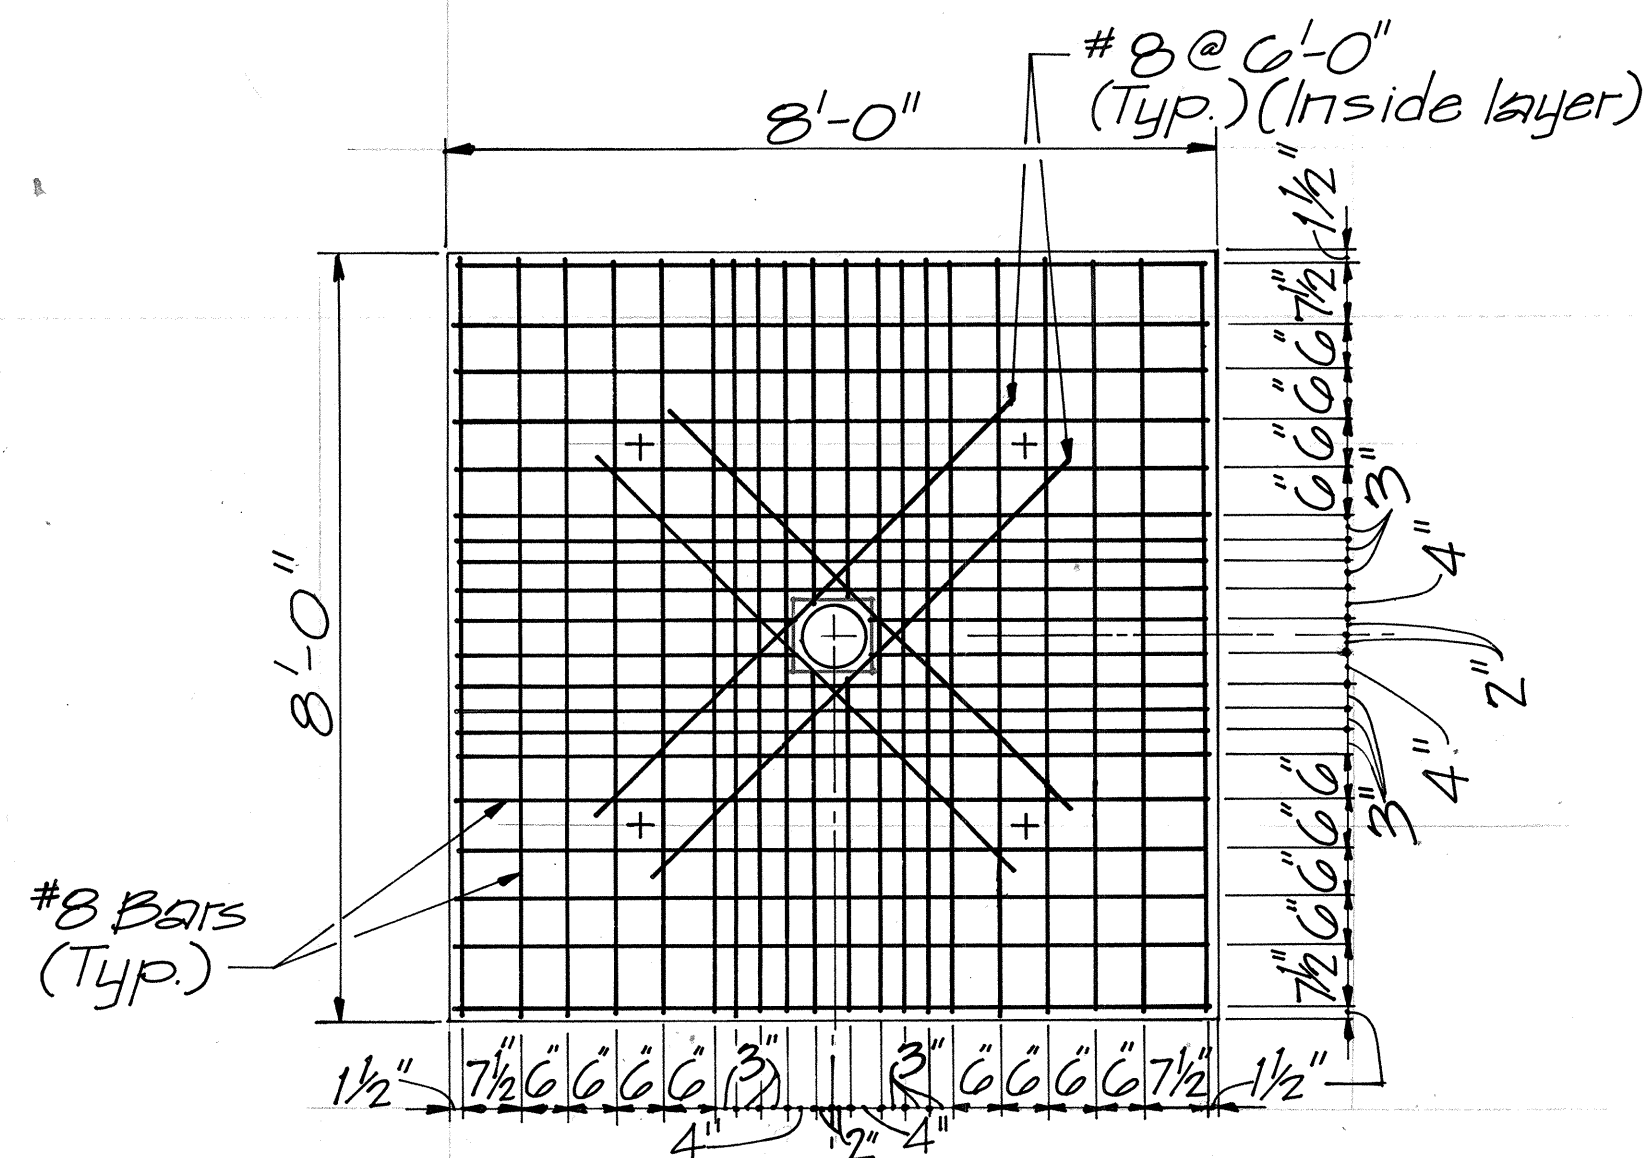

INSIDE FACE REINFORCEMENT
SCALE: 1"=2'-0"

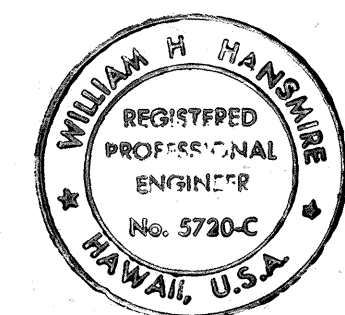

THIS WORK WAS PREPARED BY ME
OR UNDER MY SUPERVISION
William H. Hansen

STATE OF HAWAII
DEPARTMENT OF TRANSPORTATION
HIGHWAYS DIVISION

PRECAST CONCRETE PANELS

EXPLORARY TUNNEL
INTERSTATE ROUTE H-3
F.A.I. PROJECT NO. I-H3-1(37)

SCALE: AS NOTED
DATE: AUG. 1988
SHEET No. 15 OF 26 SHEETS

ORIGINAL PLAN	DATE
DRAWN BY	
DESIGNED BY	
QUANTITIES BY	
CHECKED BY	
No.	