

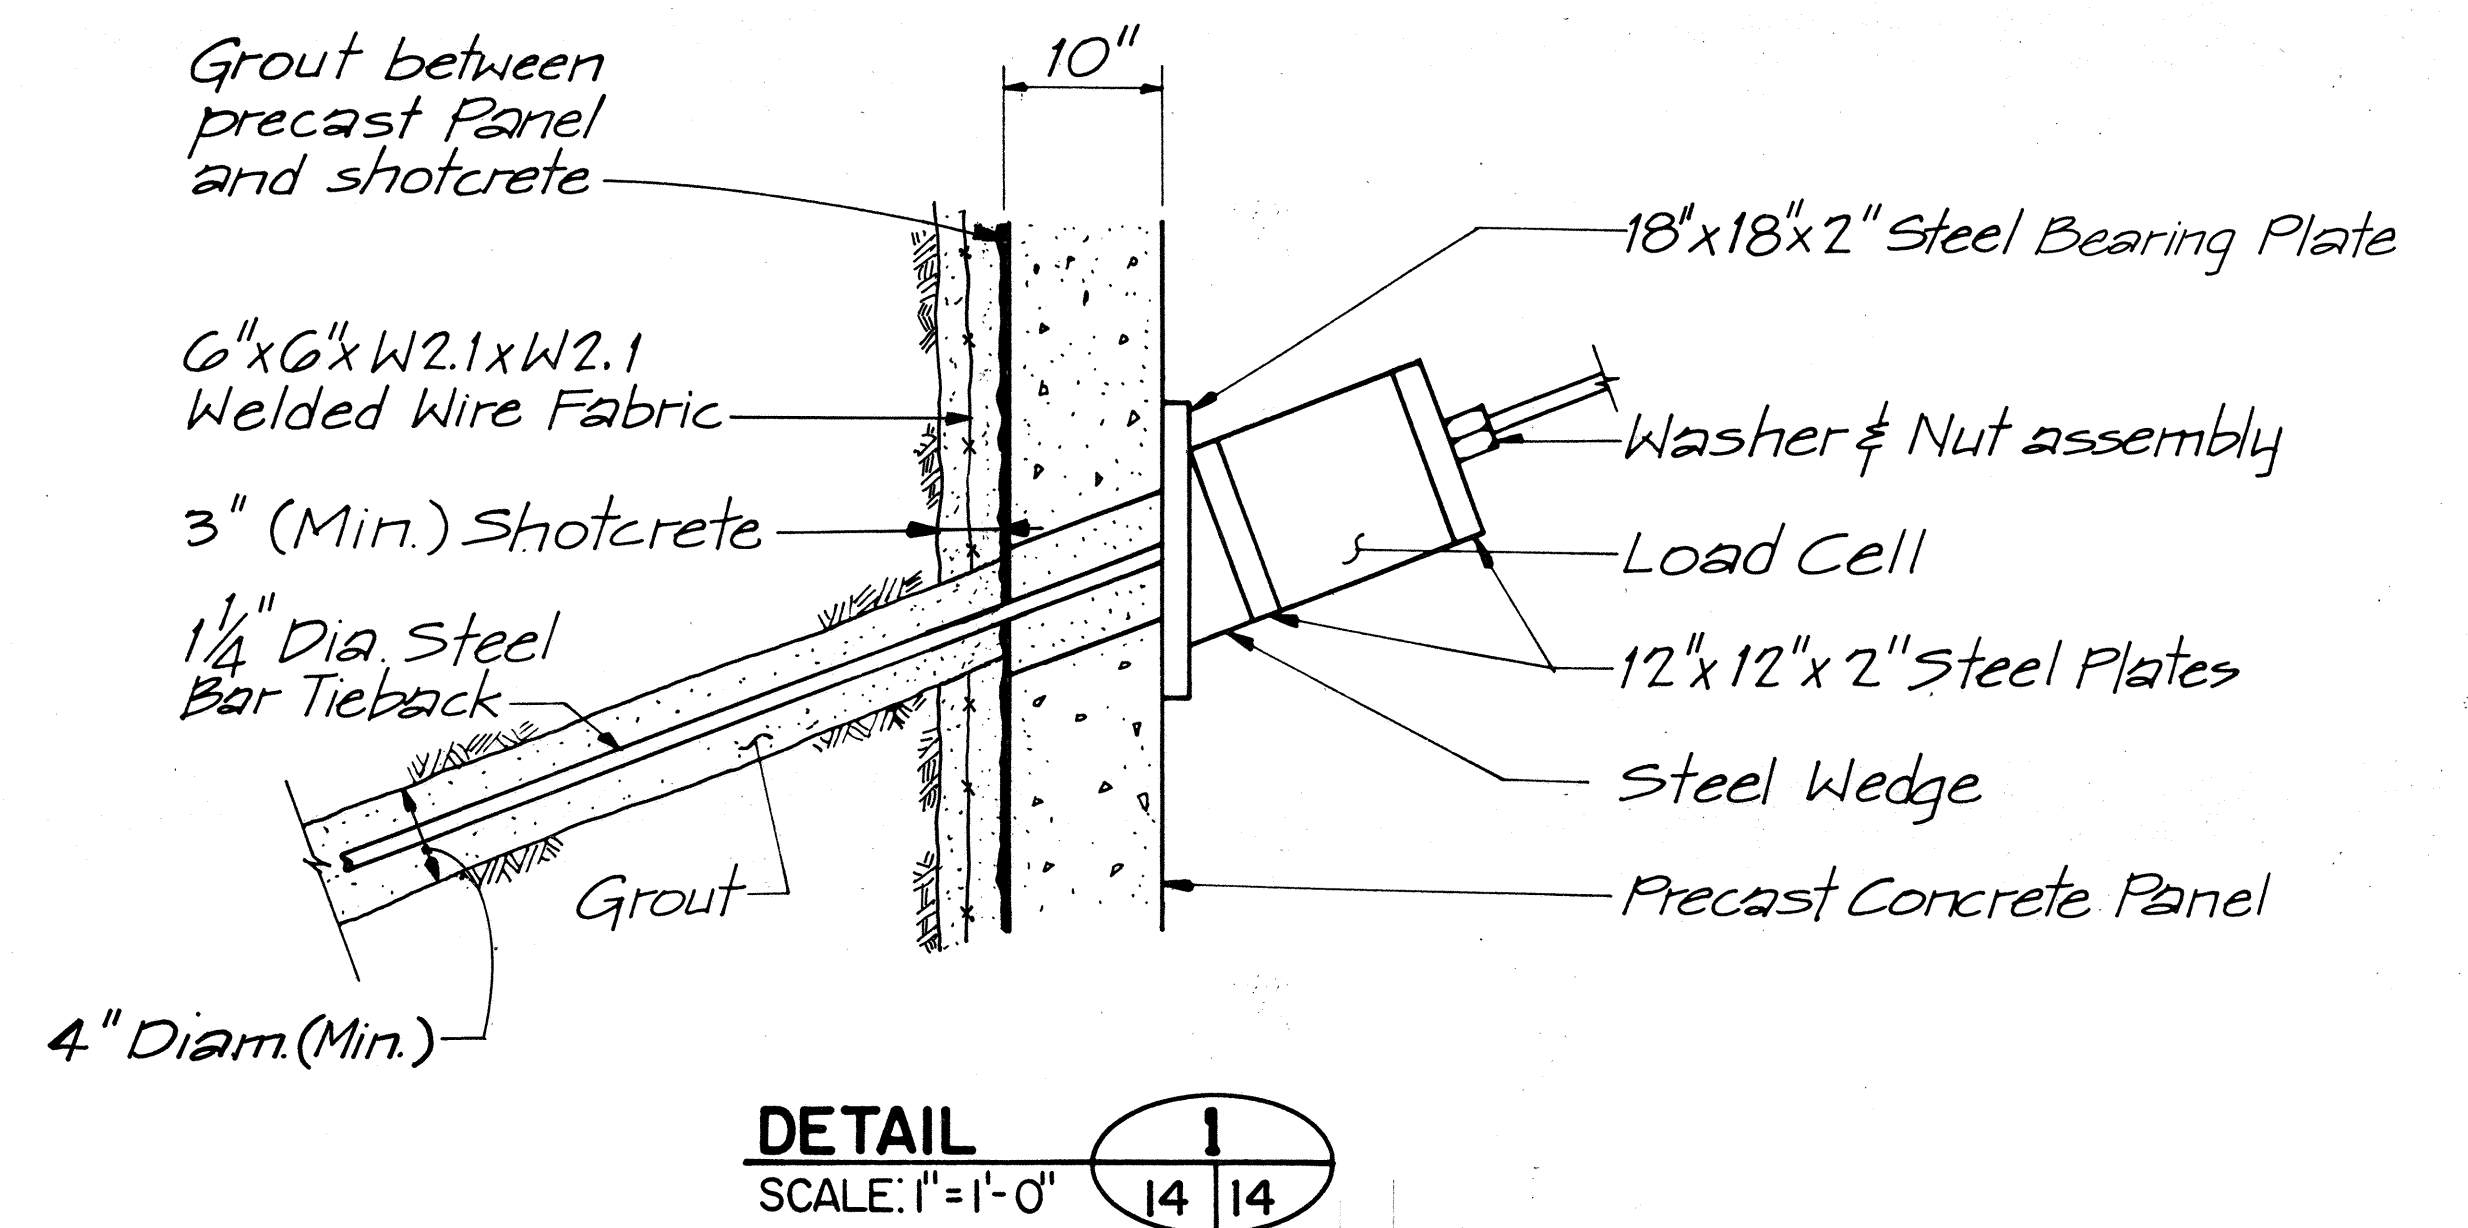


FED. ROAD DIST. NO.	STATE	FED. AID PROJ. NO.	FISCAL YEAR	SHEET NO.	TOTAL SHEETS
HAWAII	HAW.	I- H3 -I(37)	1988	14	26

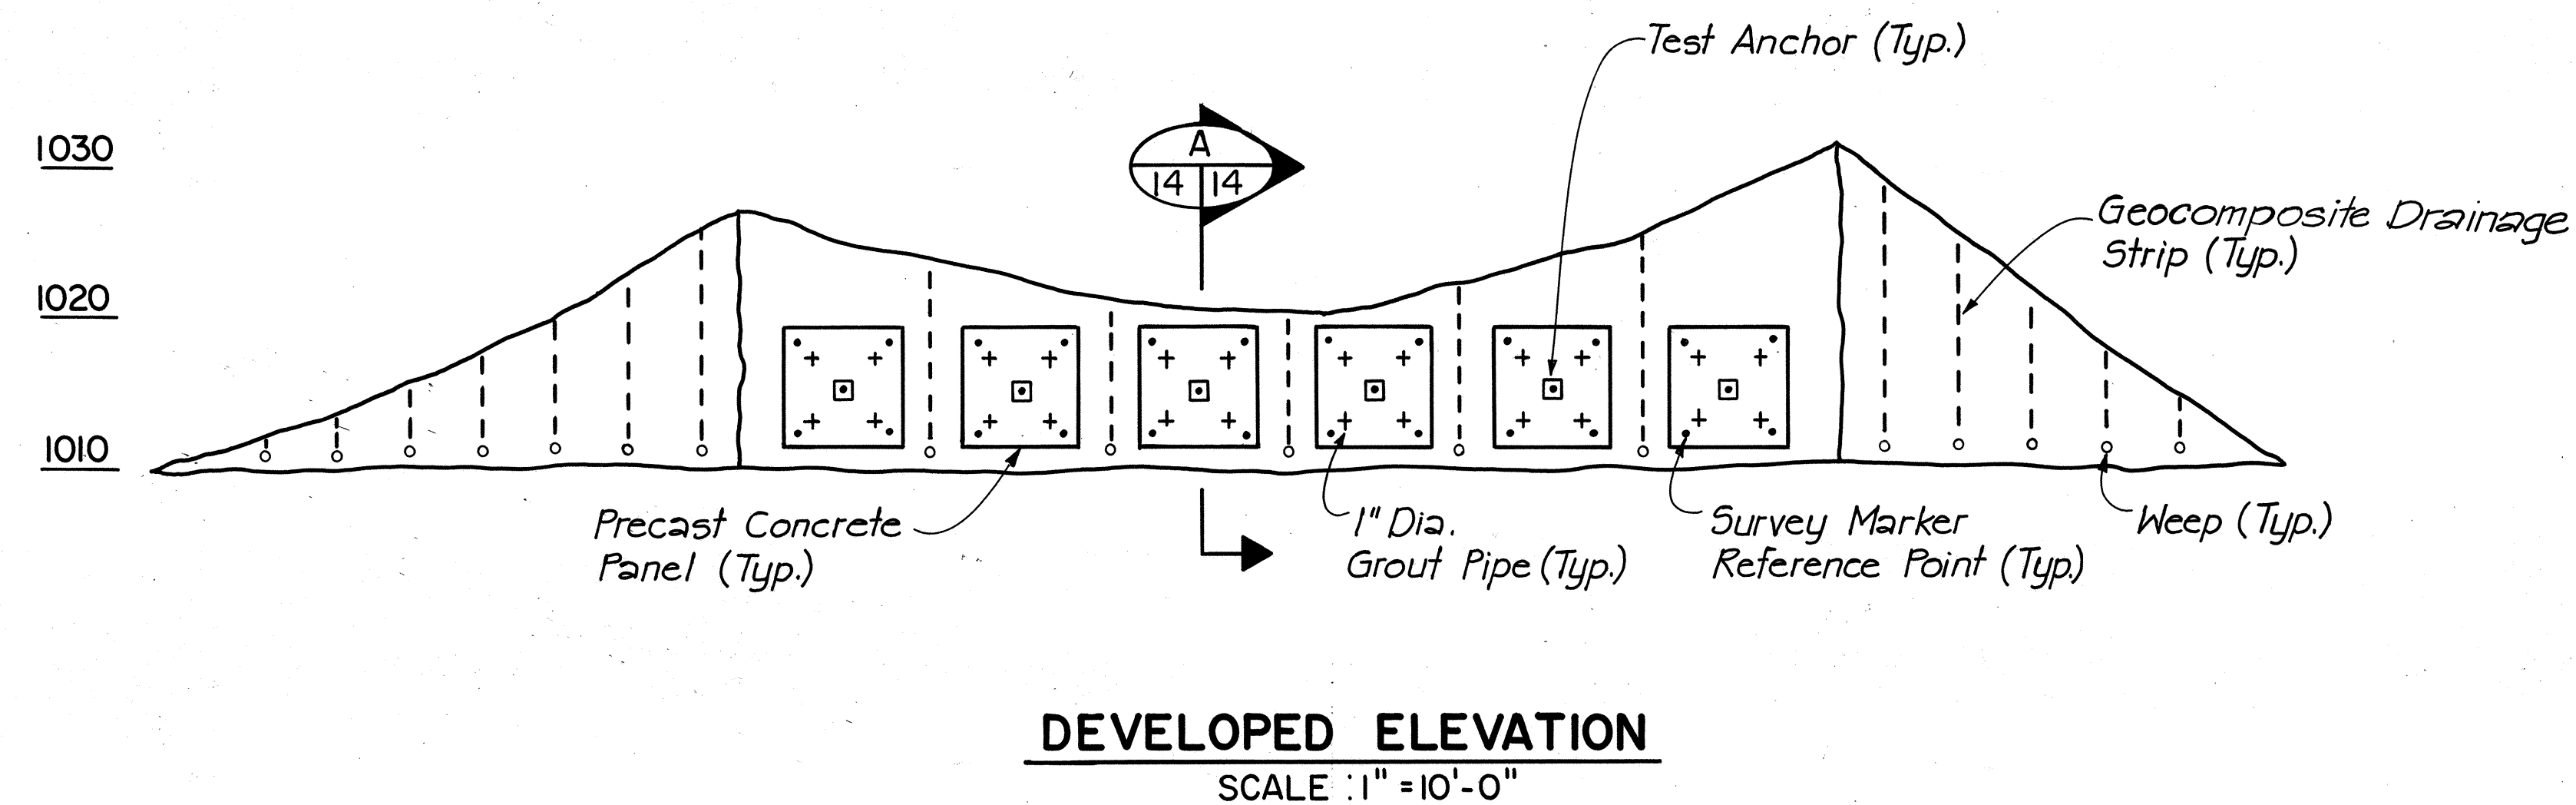

NOTES:

1. For Precast Panel Details see sheet 15.
2. For Geocomposite Drainage Strip and Weep Details see sheet 8.
3. Panels shall be wedged, braced, and shored as required to maintain panel in place as specified.
4. Anchor Hole in panel shall be plugged during grouting to prevent leakage of grout.
5. A total of six Tiebacks shall be installed as specified.
6. Provide footing under precast panel.

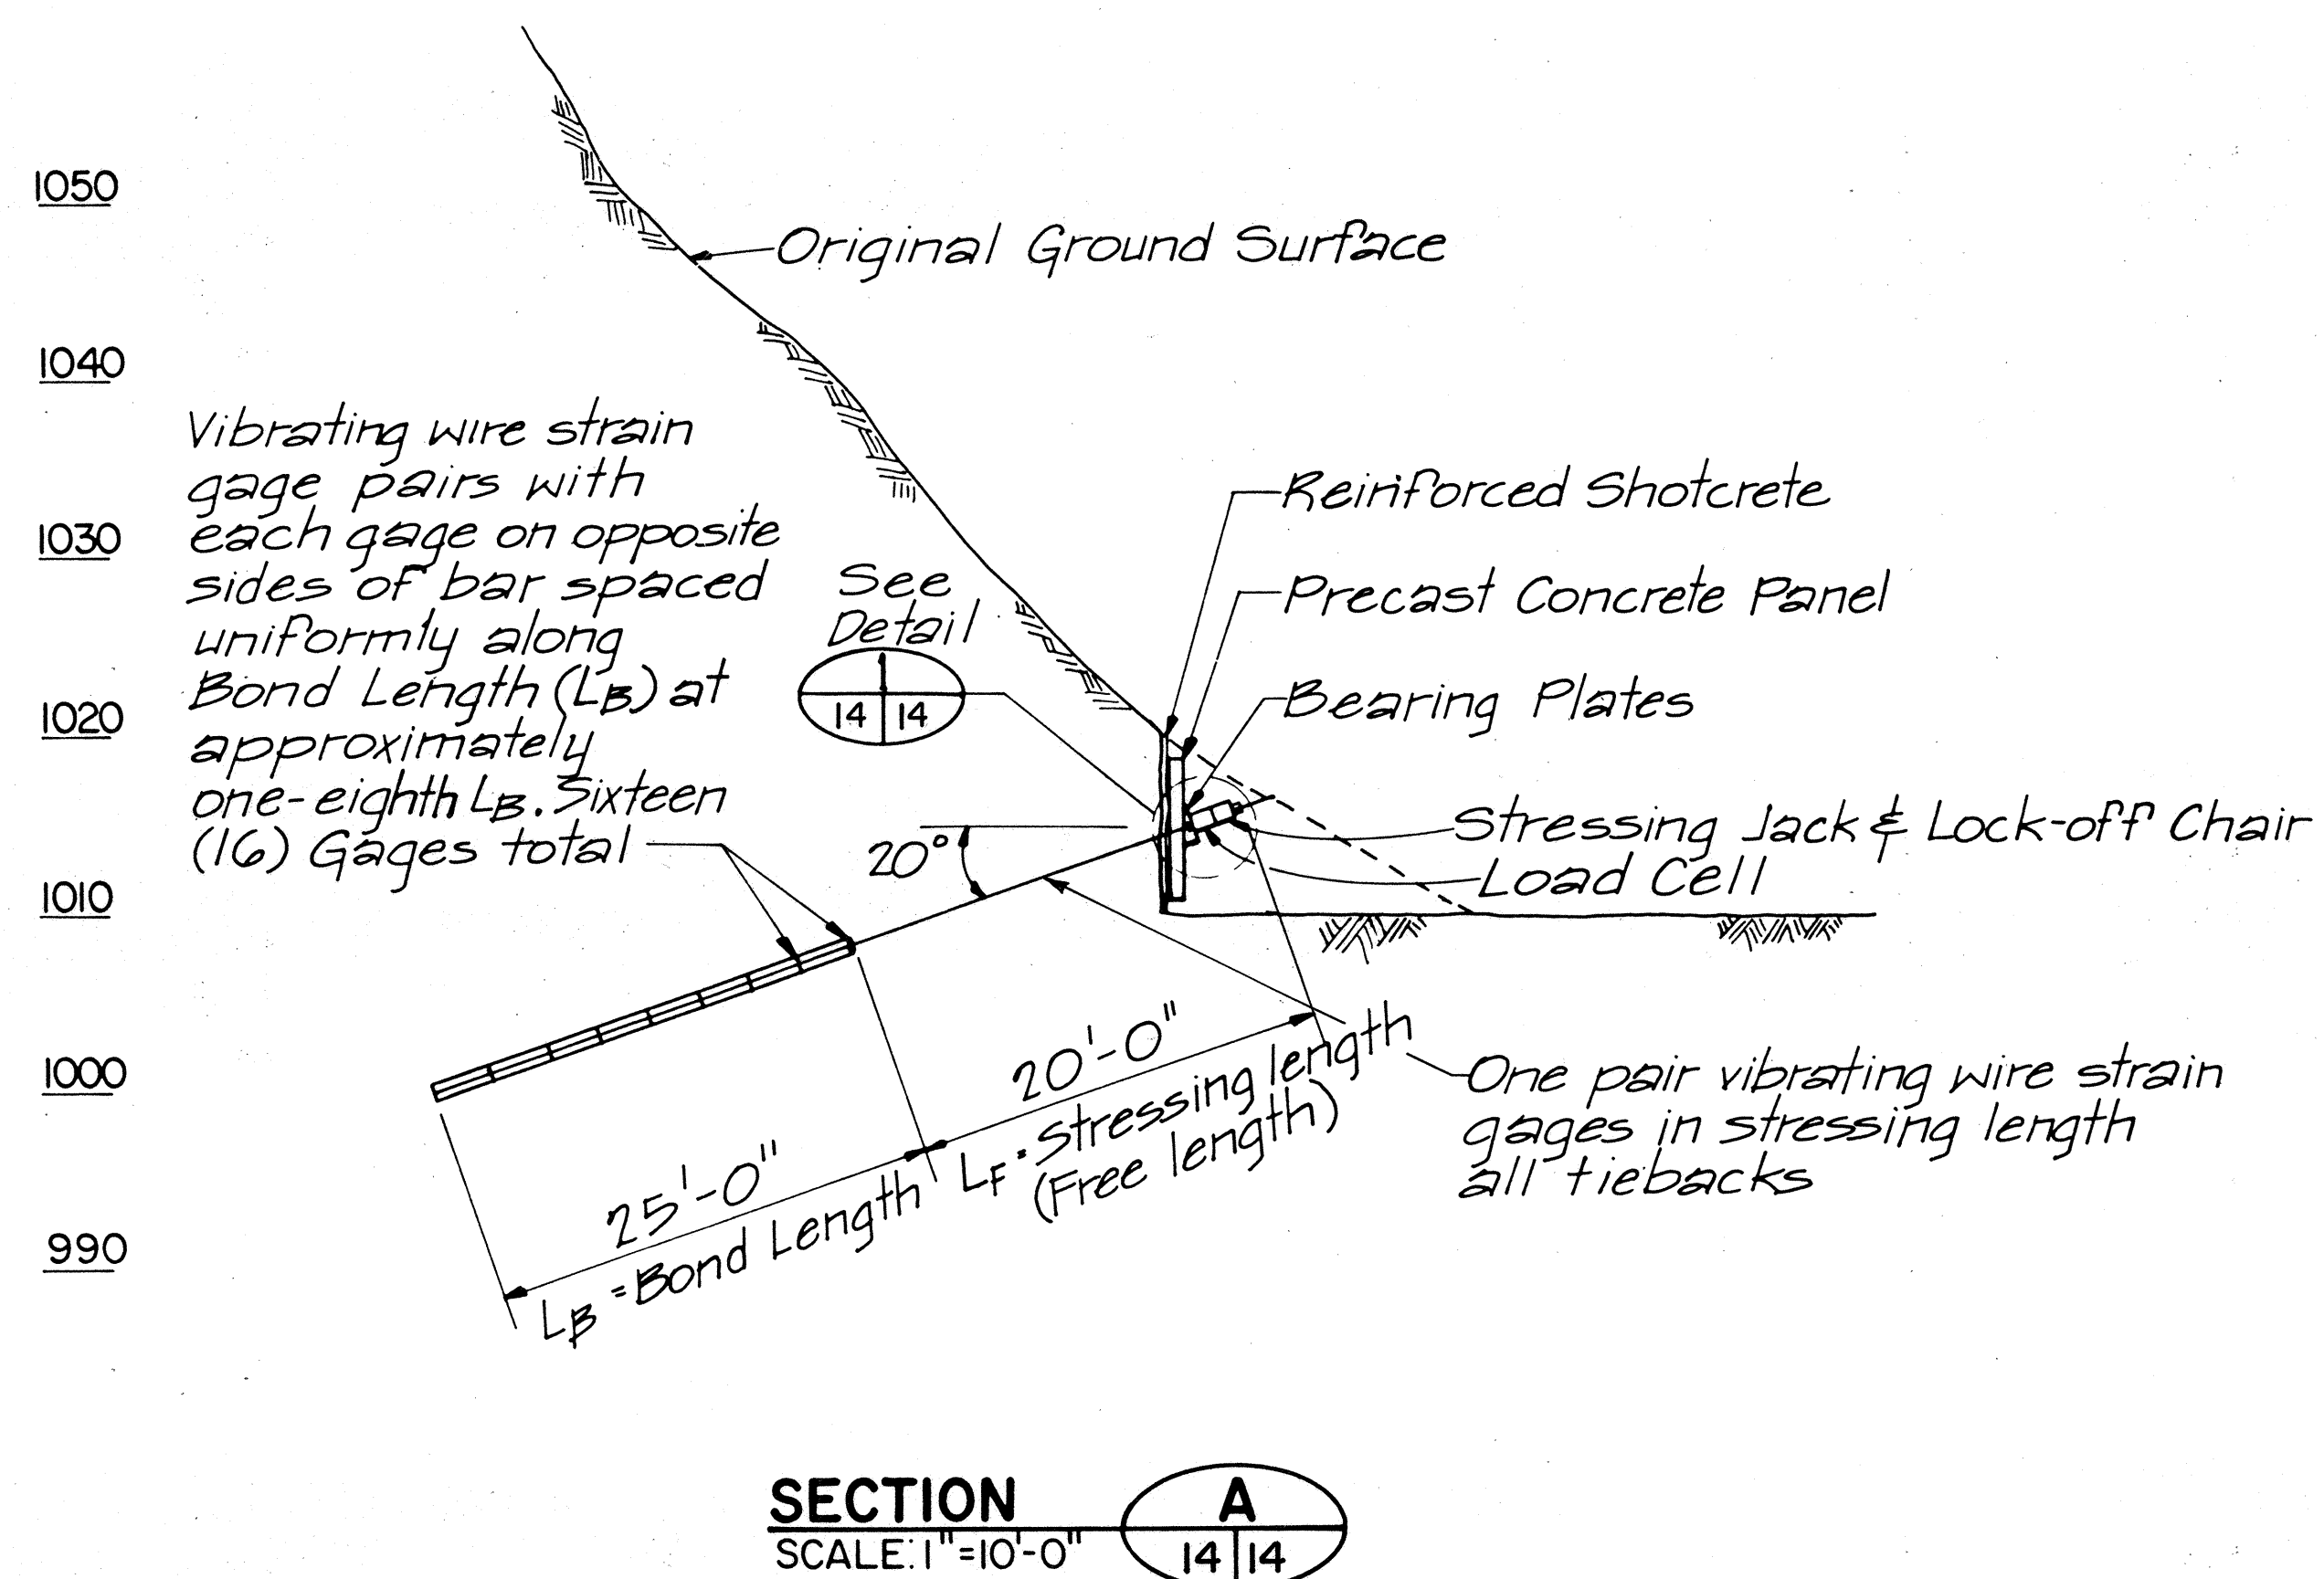

SURVEY PLOTTED BY	DATE
DRAWN BY	
DESIGNED BY	
QUANTITIES BY	
CHECKED BY	
ORIGINAL PLAN	
NOTE BOOK	
No.	



THIS WORK WAS PREPARED BY ME
OR UNDER MY SUPERVISION
William H. Hanneke

STATE OF HAWAII DEPARTMENT OF TRANSPORTATION HIGHWAYS DIVISION	
TIEBACK TEST PROGRAM	
EXPLORATORY TUNNEL INTERSTATE ROUTE H-3 F.A.I. PROJECT NO. I-H3-I(37)	
SCALE: AS NOTED	DATE: AUG. 1988
SHEET No. OF SHEETS	