
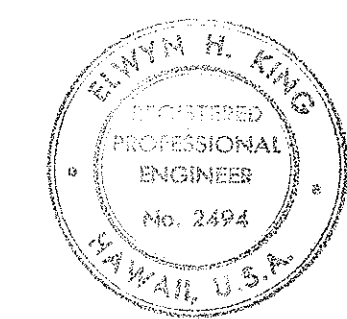
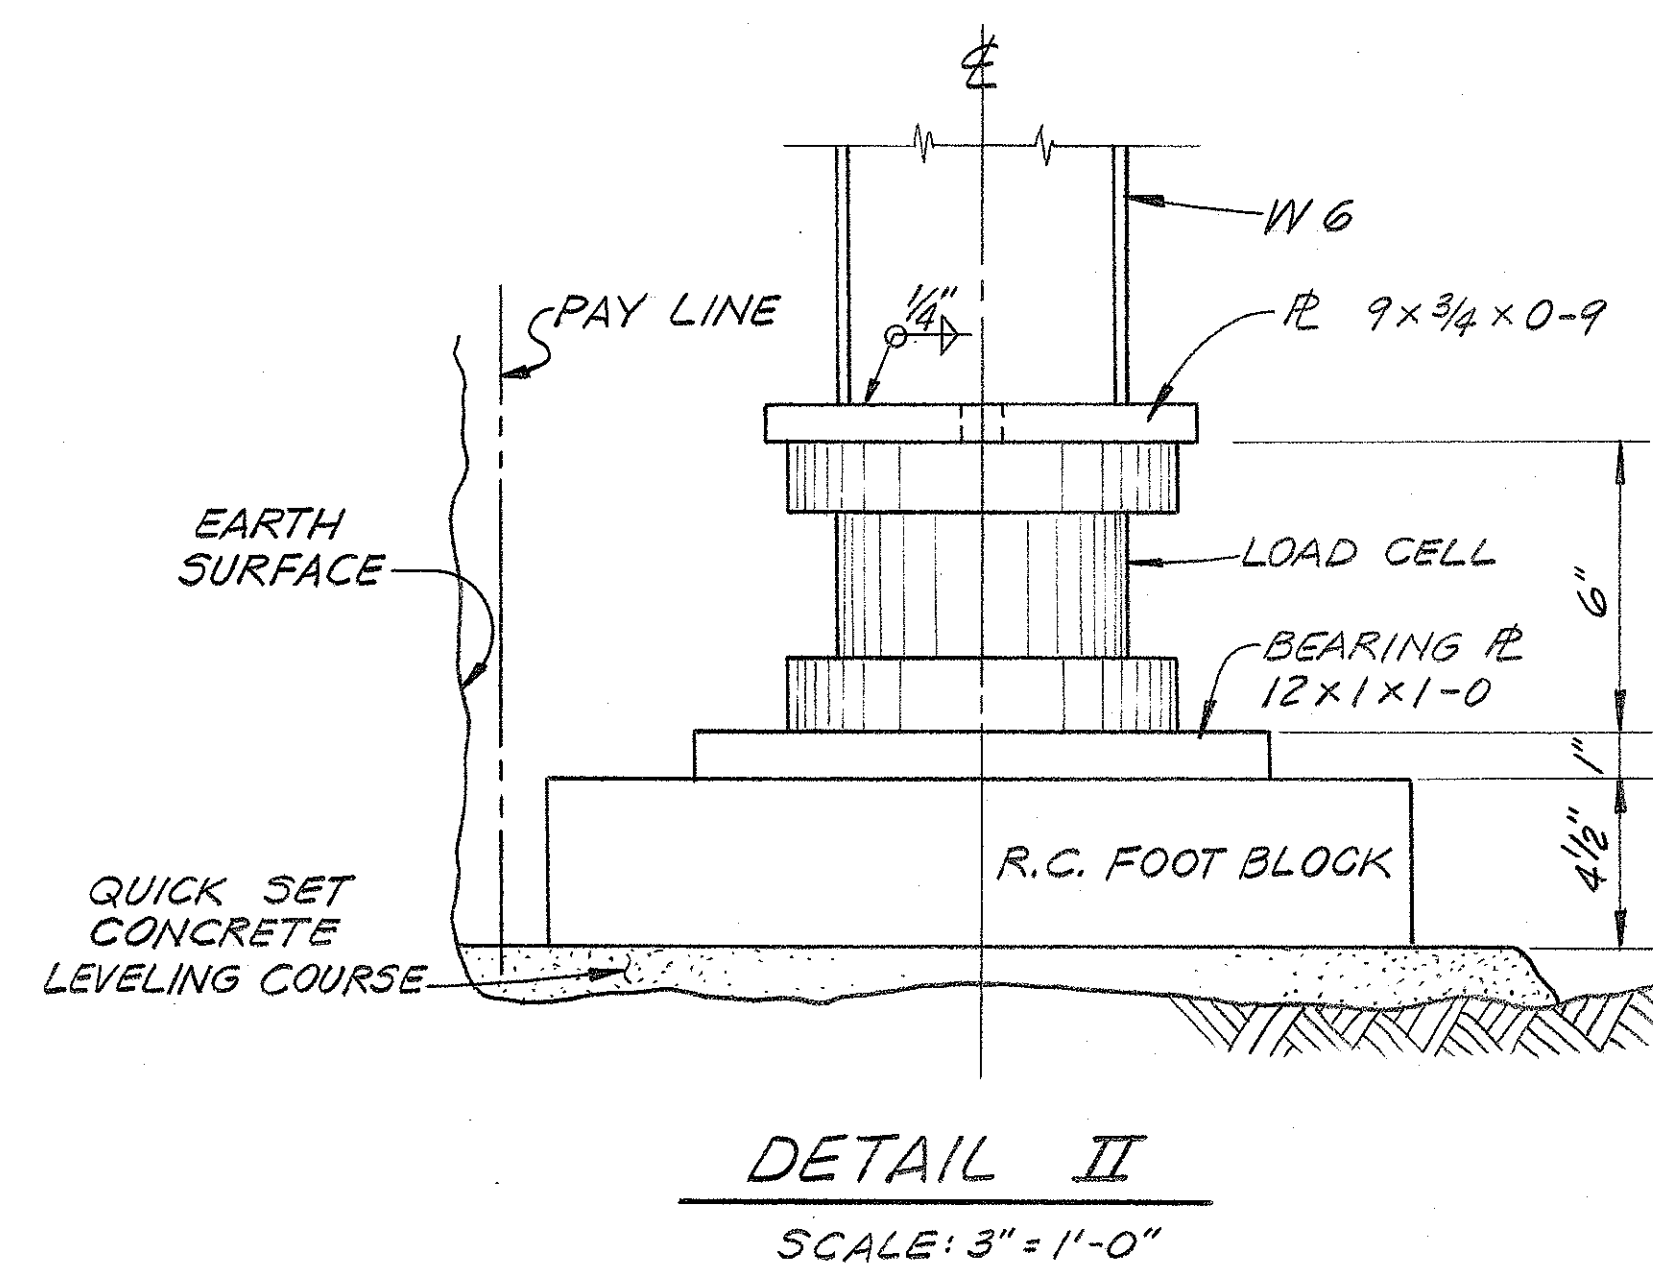
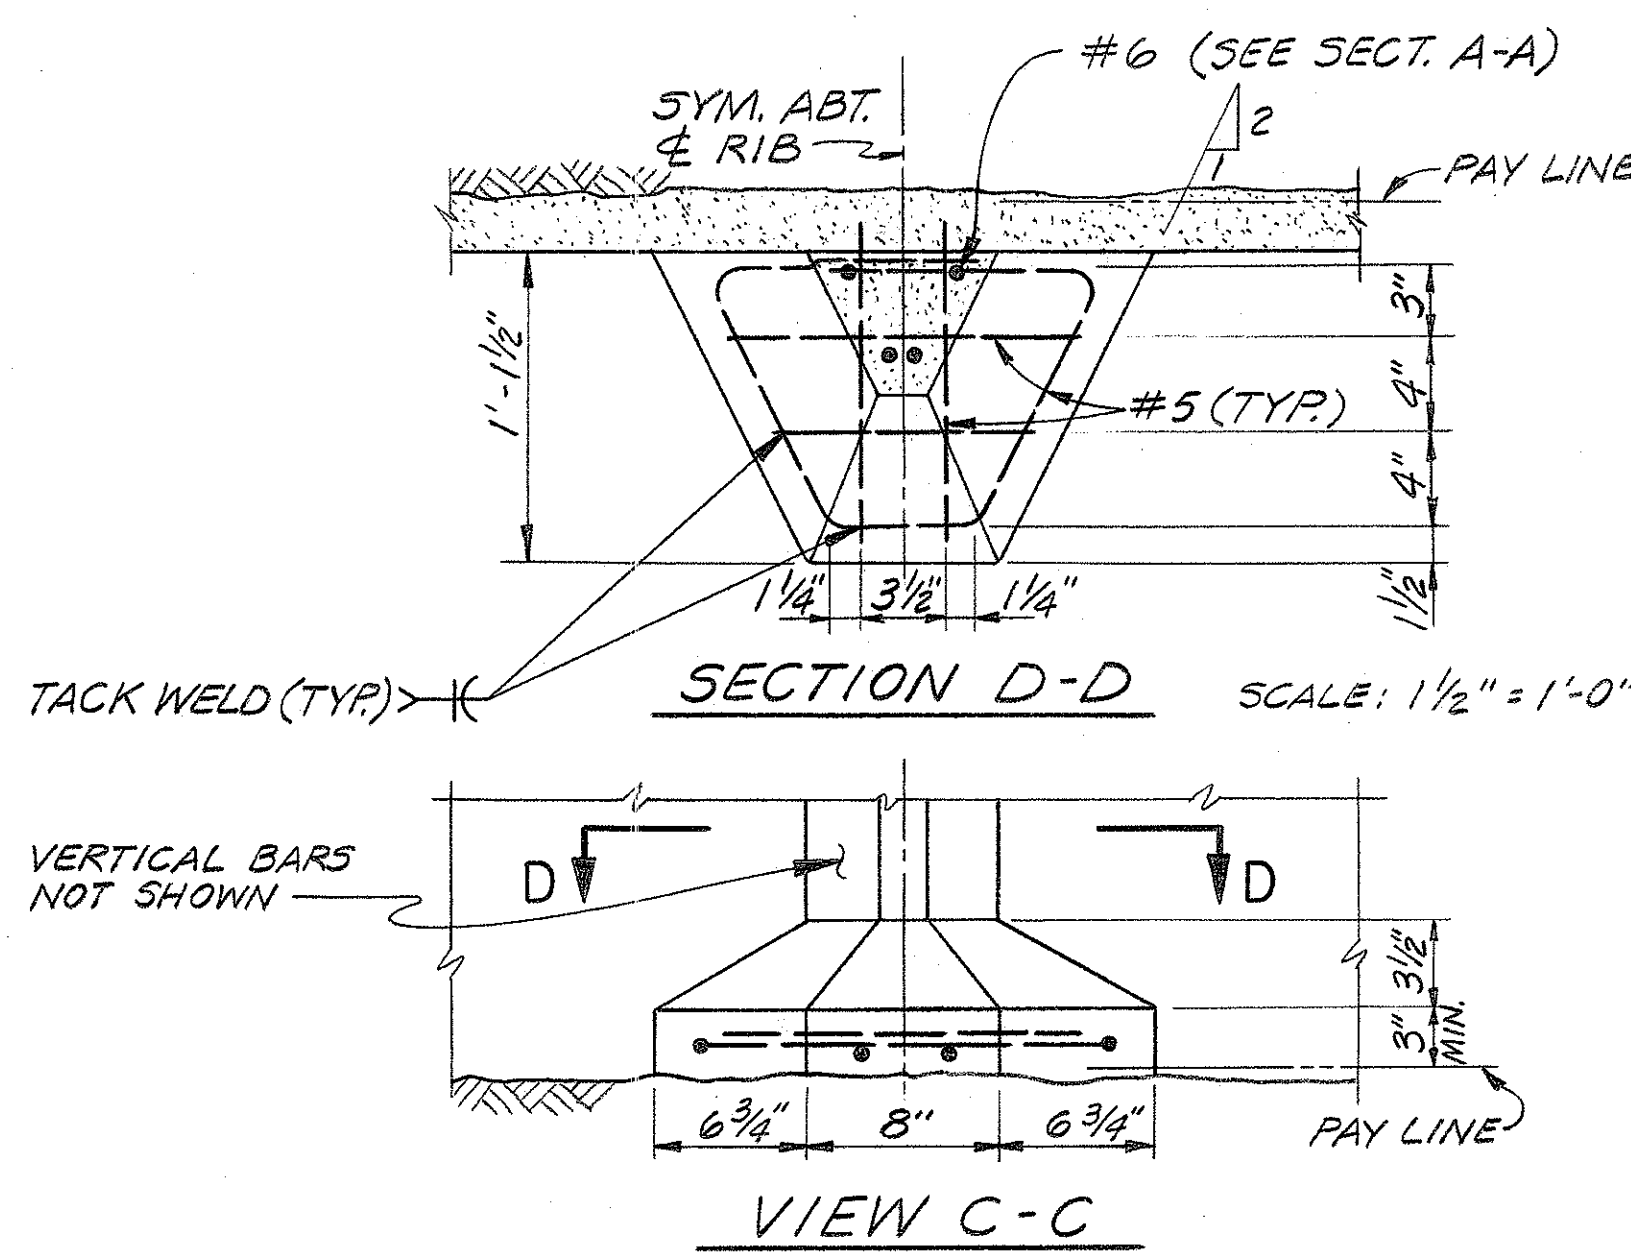
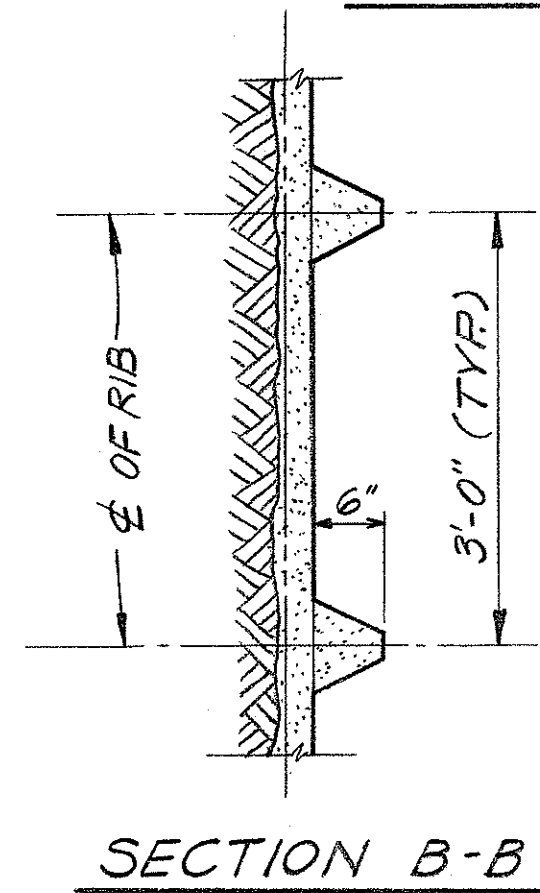
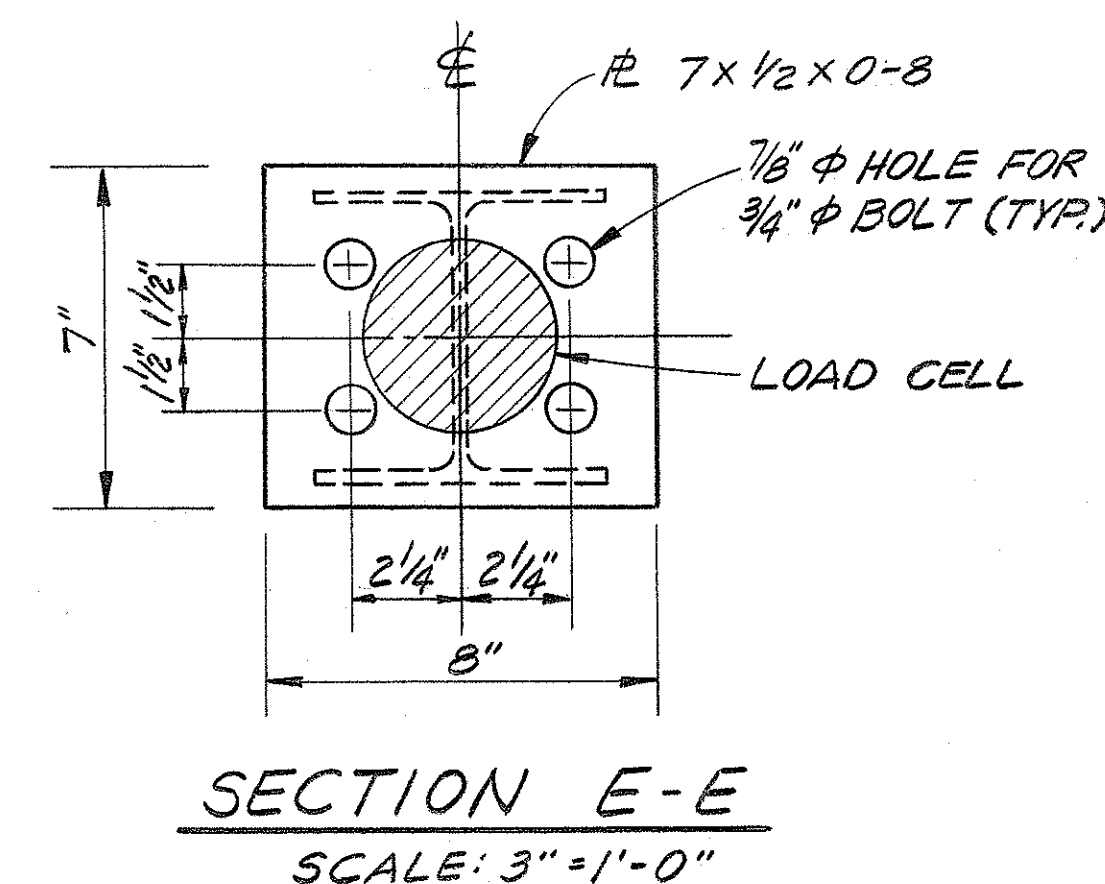
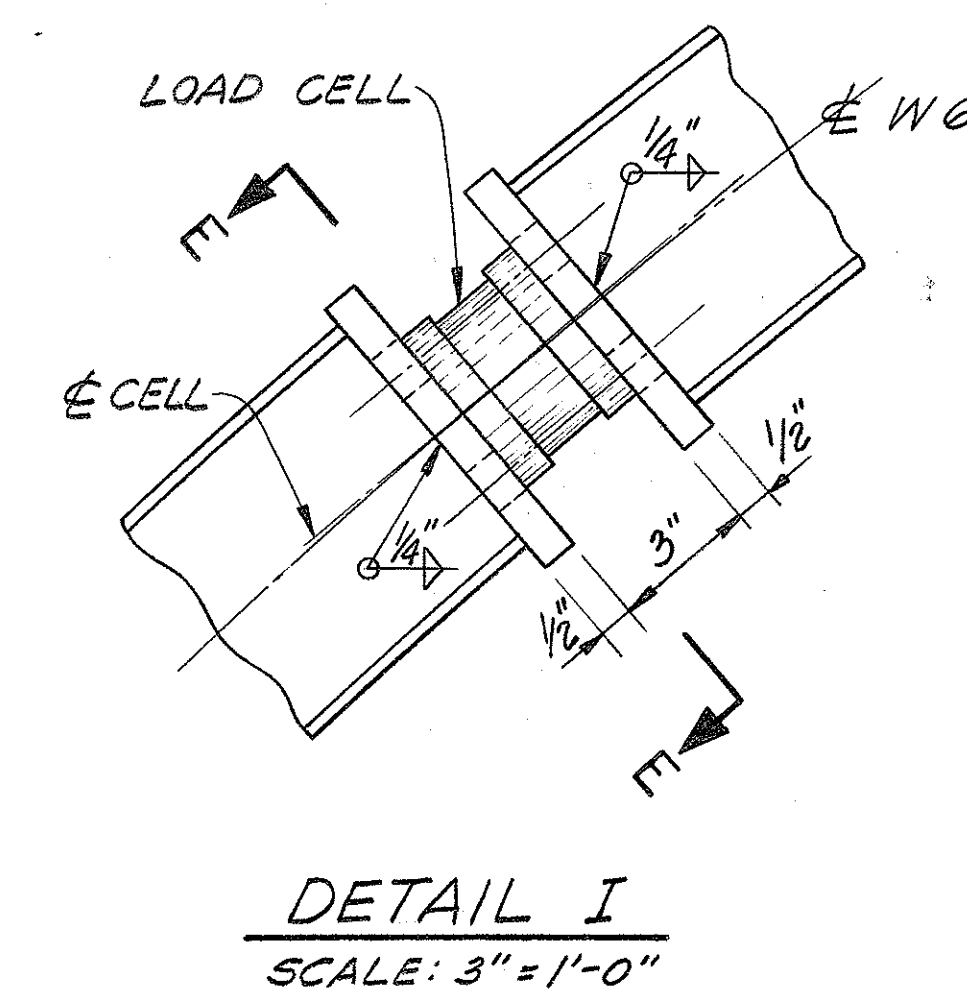
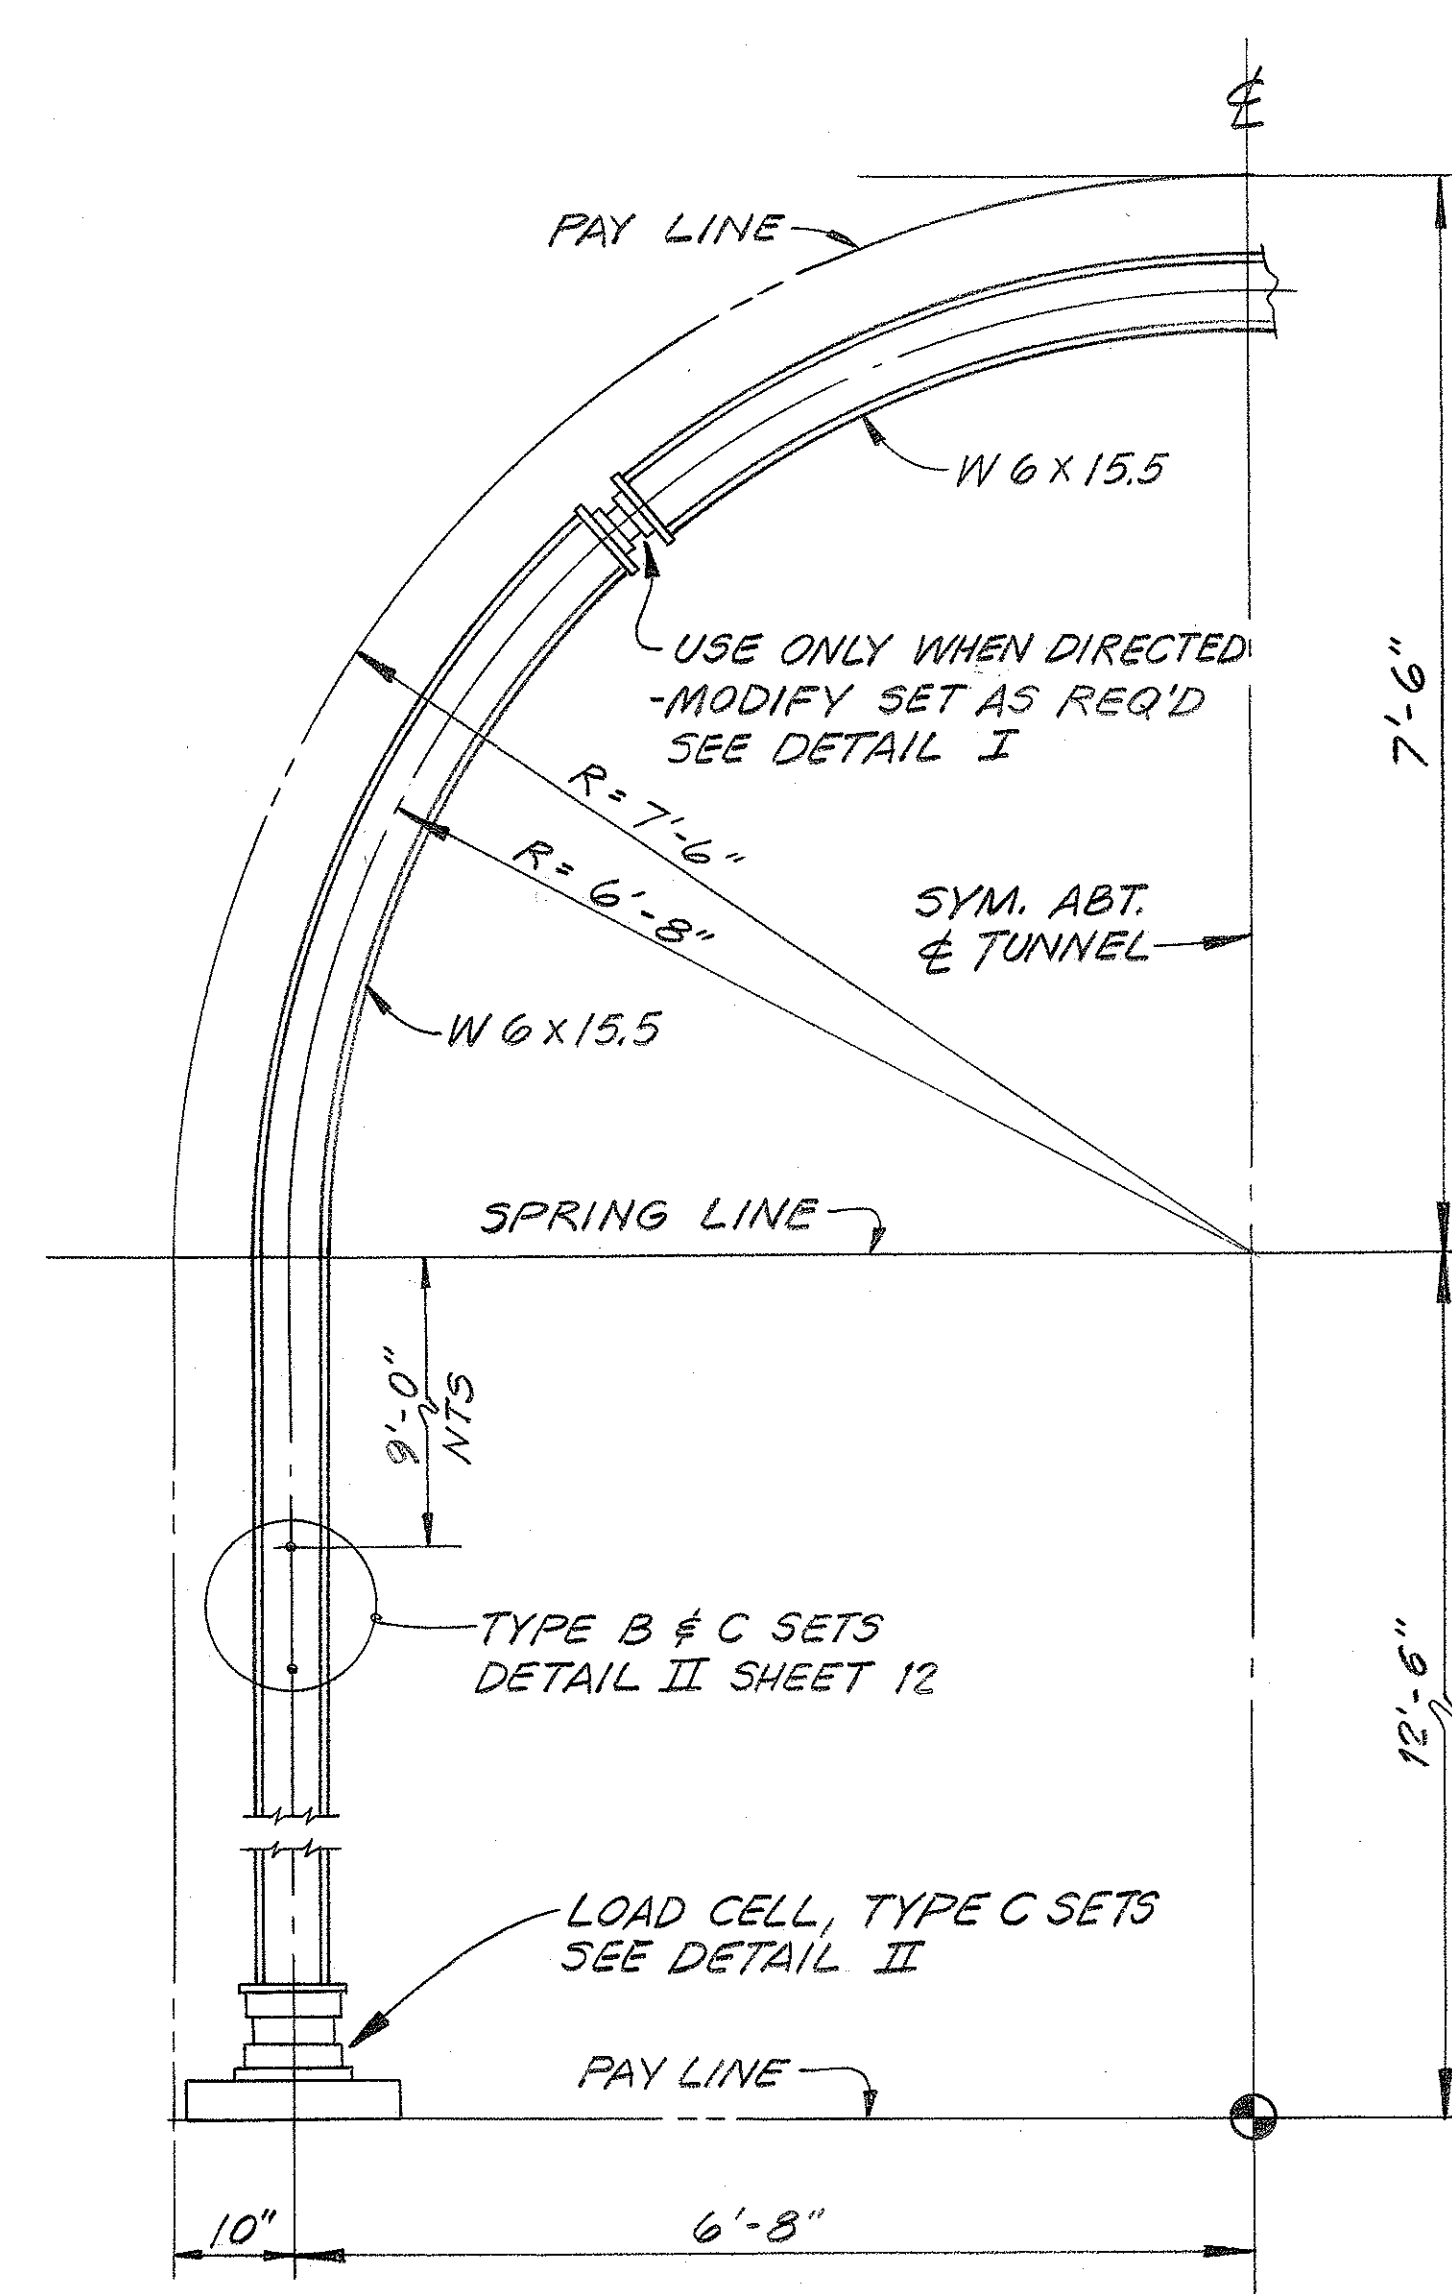
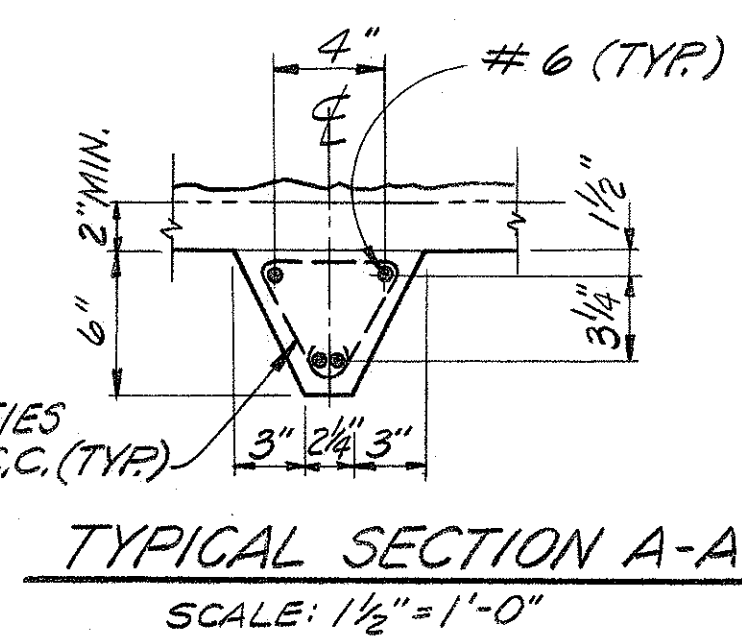


FED. ROAD DIST. NO.	STATE	FED. AID PROJ. NO.	FISCAL YEAR	SHEET NO.	TOTAL SHEETS
HAWAII	HAW.	I-H3-1(9)6	1975	13	17

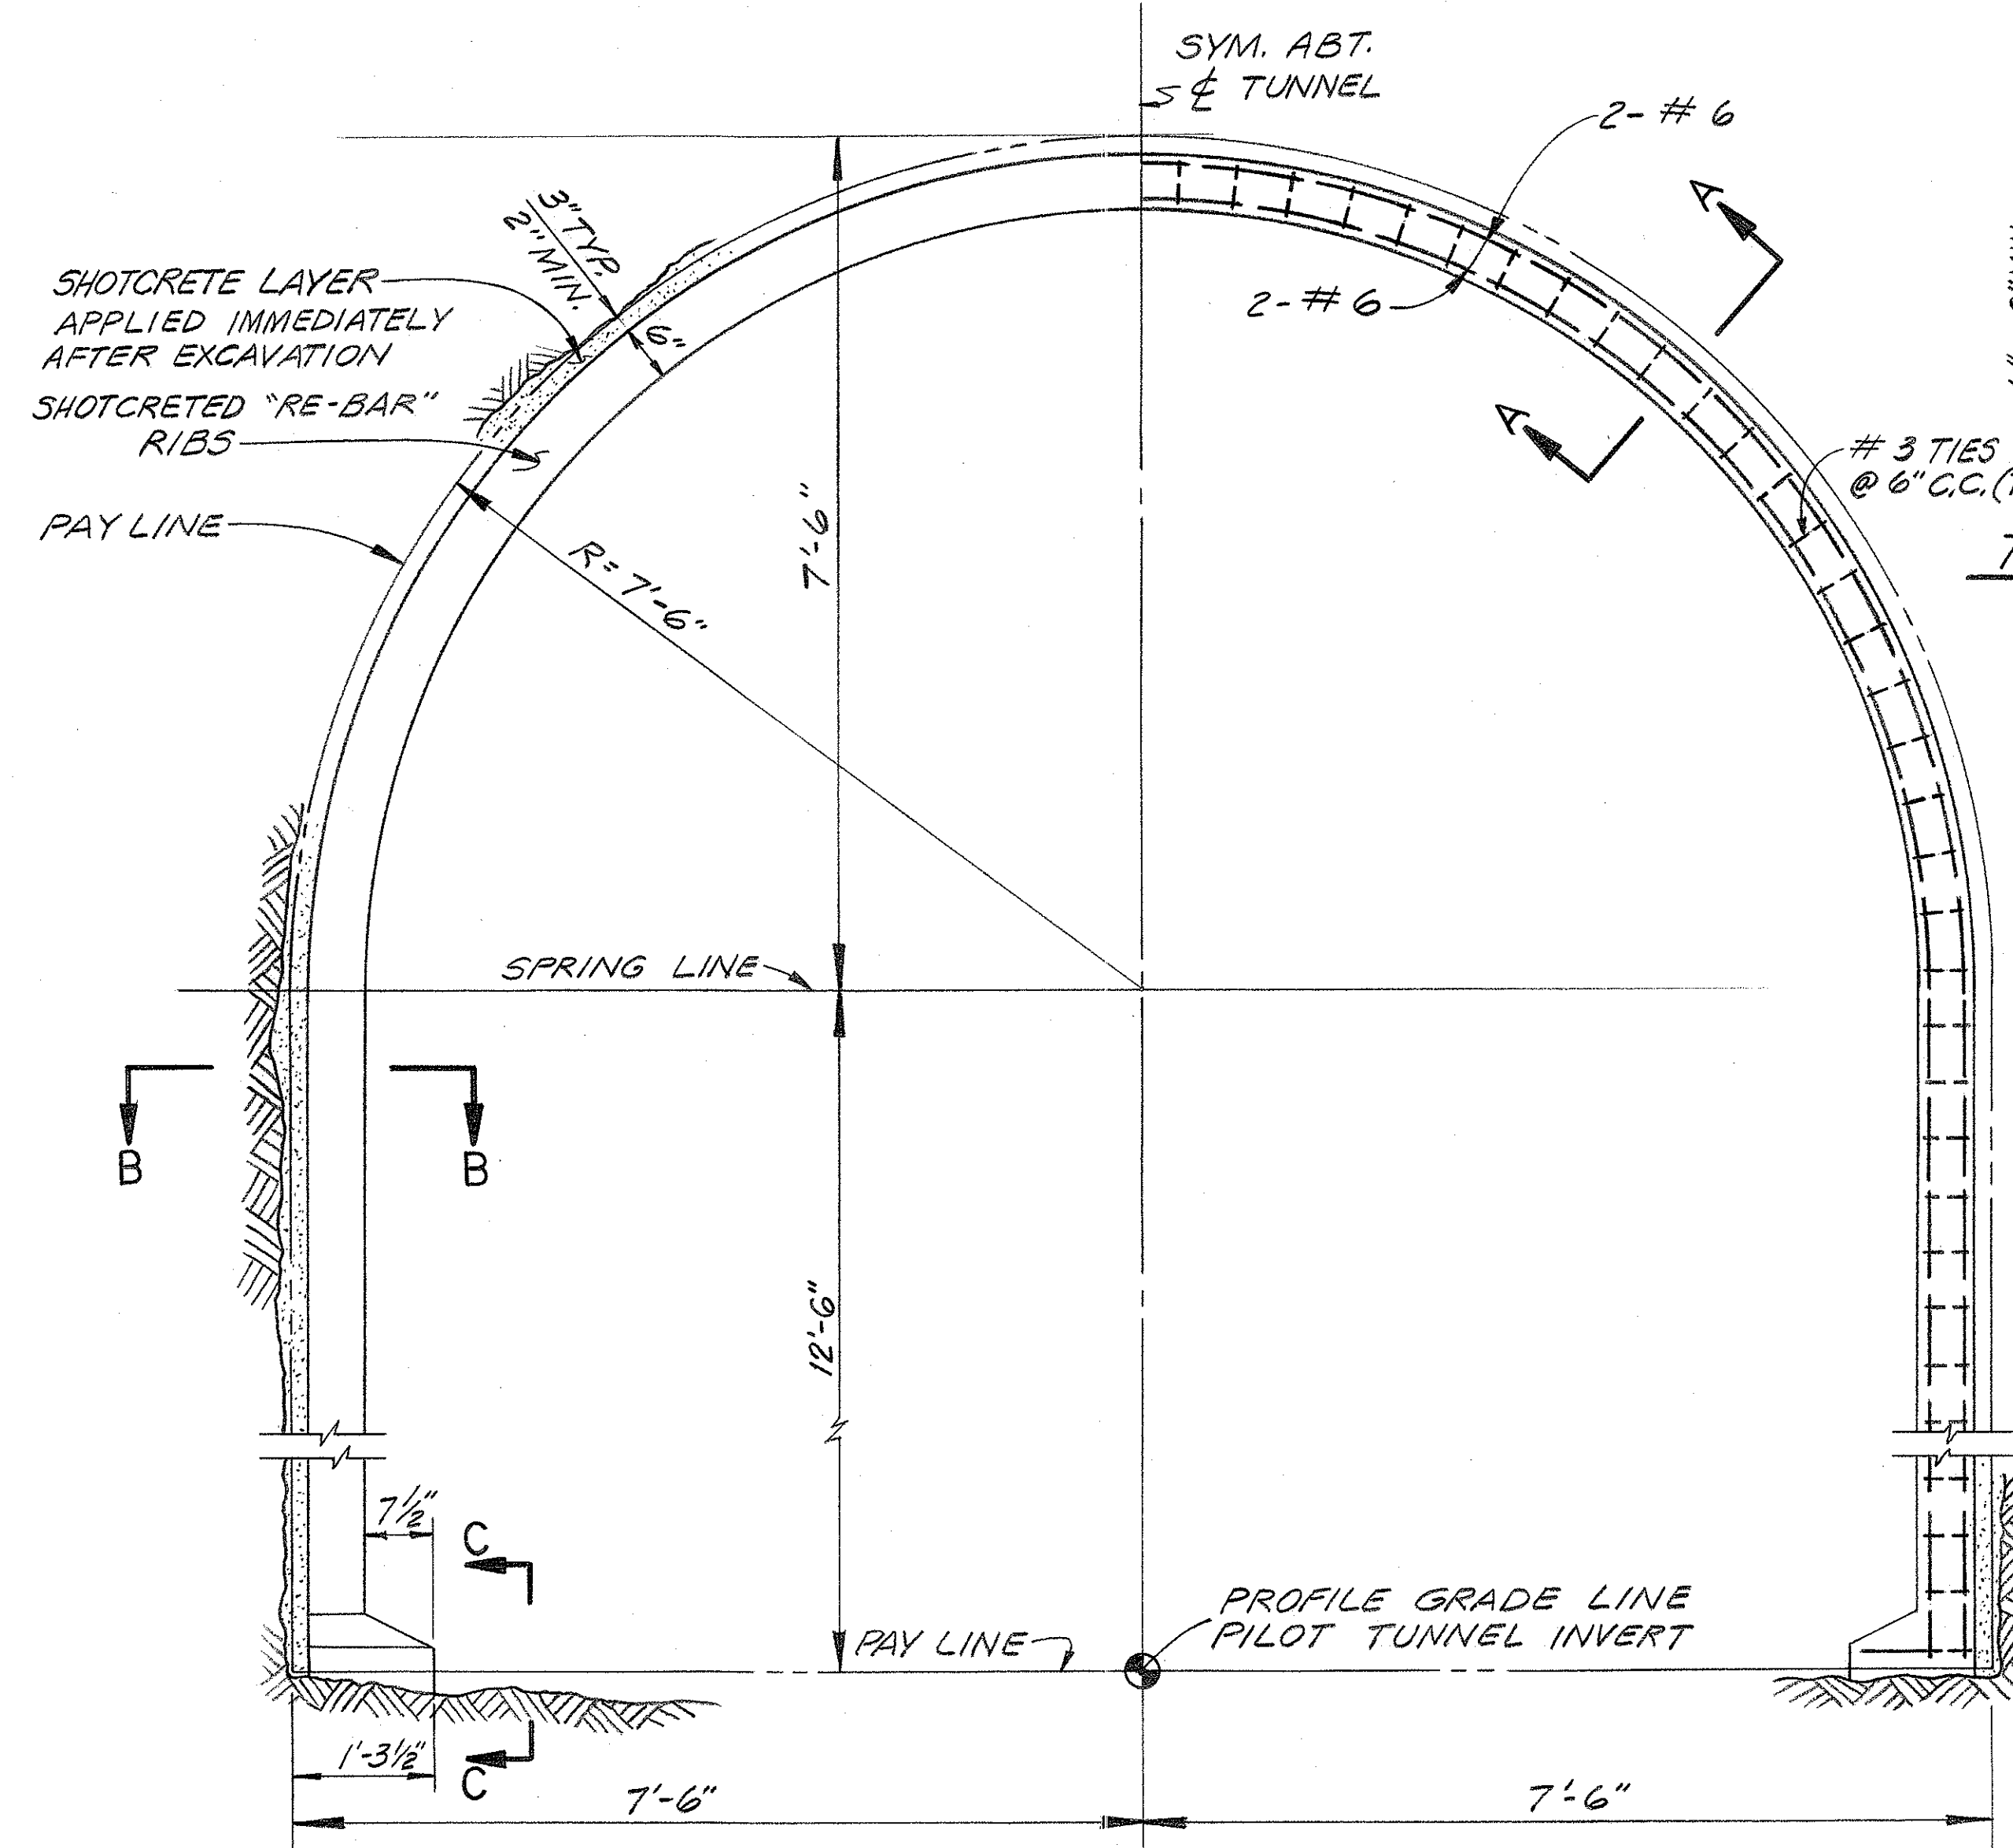

THIS WORK WAS PREPARED BY ME OR UNDER MY SUPERVISION

E. W. H. King

STATE OF HAWAII
DEPARTMENT OF TRANSPORTATION
HIGHWAYS DIVISION

RE-BAR RIB DETAILS;
LOAD CELL DETAILS

TRANS KOOLAU PILOT TUNNEL

PROJECT No. I-H3-1(9)6

SCALE: AS NOTED DATE: JULY 10, 1975

SHEET No. 13 OF 17 SHEETS

SURVEY PLATTED BY	DATE
DESIGNED BY	
NOTED BY	
CHECKED BY	
ORIGINAL PLAN	
NO. 1	