

INDEX TO DRAWINGS	
SHEET NO.	DESCRIPTION
1	TITLE SHEET
2	ALIGNMENT AND RIGHT-OF-WAY
3-5	PLANS AND PROFILES
6-7	PORTAL DETAILS
8	SETTLEMENT MARKERS
9	BORING PLANS AND DATA
10	TYPICAL ROCK SECTIONS
11	TYPICAL SOFT GROUND SECTIONS
12	STEEL SET DETAILS
13	"RE-BAR" SET DETAILS
14	INSTRUMENTATION DETAILS
15-17	FIELD OFFICE

STATE OF HAWAII

DEPARTMENT OF TRANSPORTATION

HIGHWAYS DIVISION

HONOLULU, HAWAII

TRANS KOOLAU PILOT TUNNEL

A PORTION OF


INTERSTATE ROUTE H-3

FEDERAL AID INTERSTATE PROJECT No. I-H3-1(9)6

DISTRICTS OF HONOLULU AND KOOLAUPOKO

ISLAND OF OAHU

FED ROAD DIST. NO	STATE	FED. AID PROJ. NO.	FISCAL YEAR	SHEET NO.	TOTAL SHEETS
HAWAII	HAW.	I-H3-1(9)6	1975	1	17

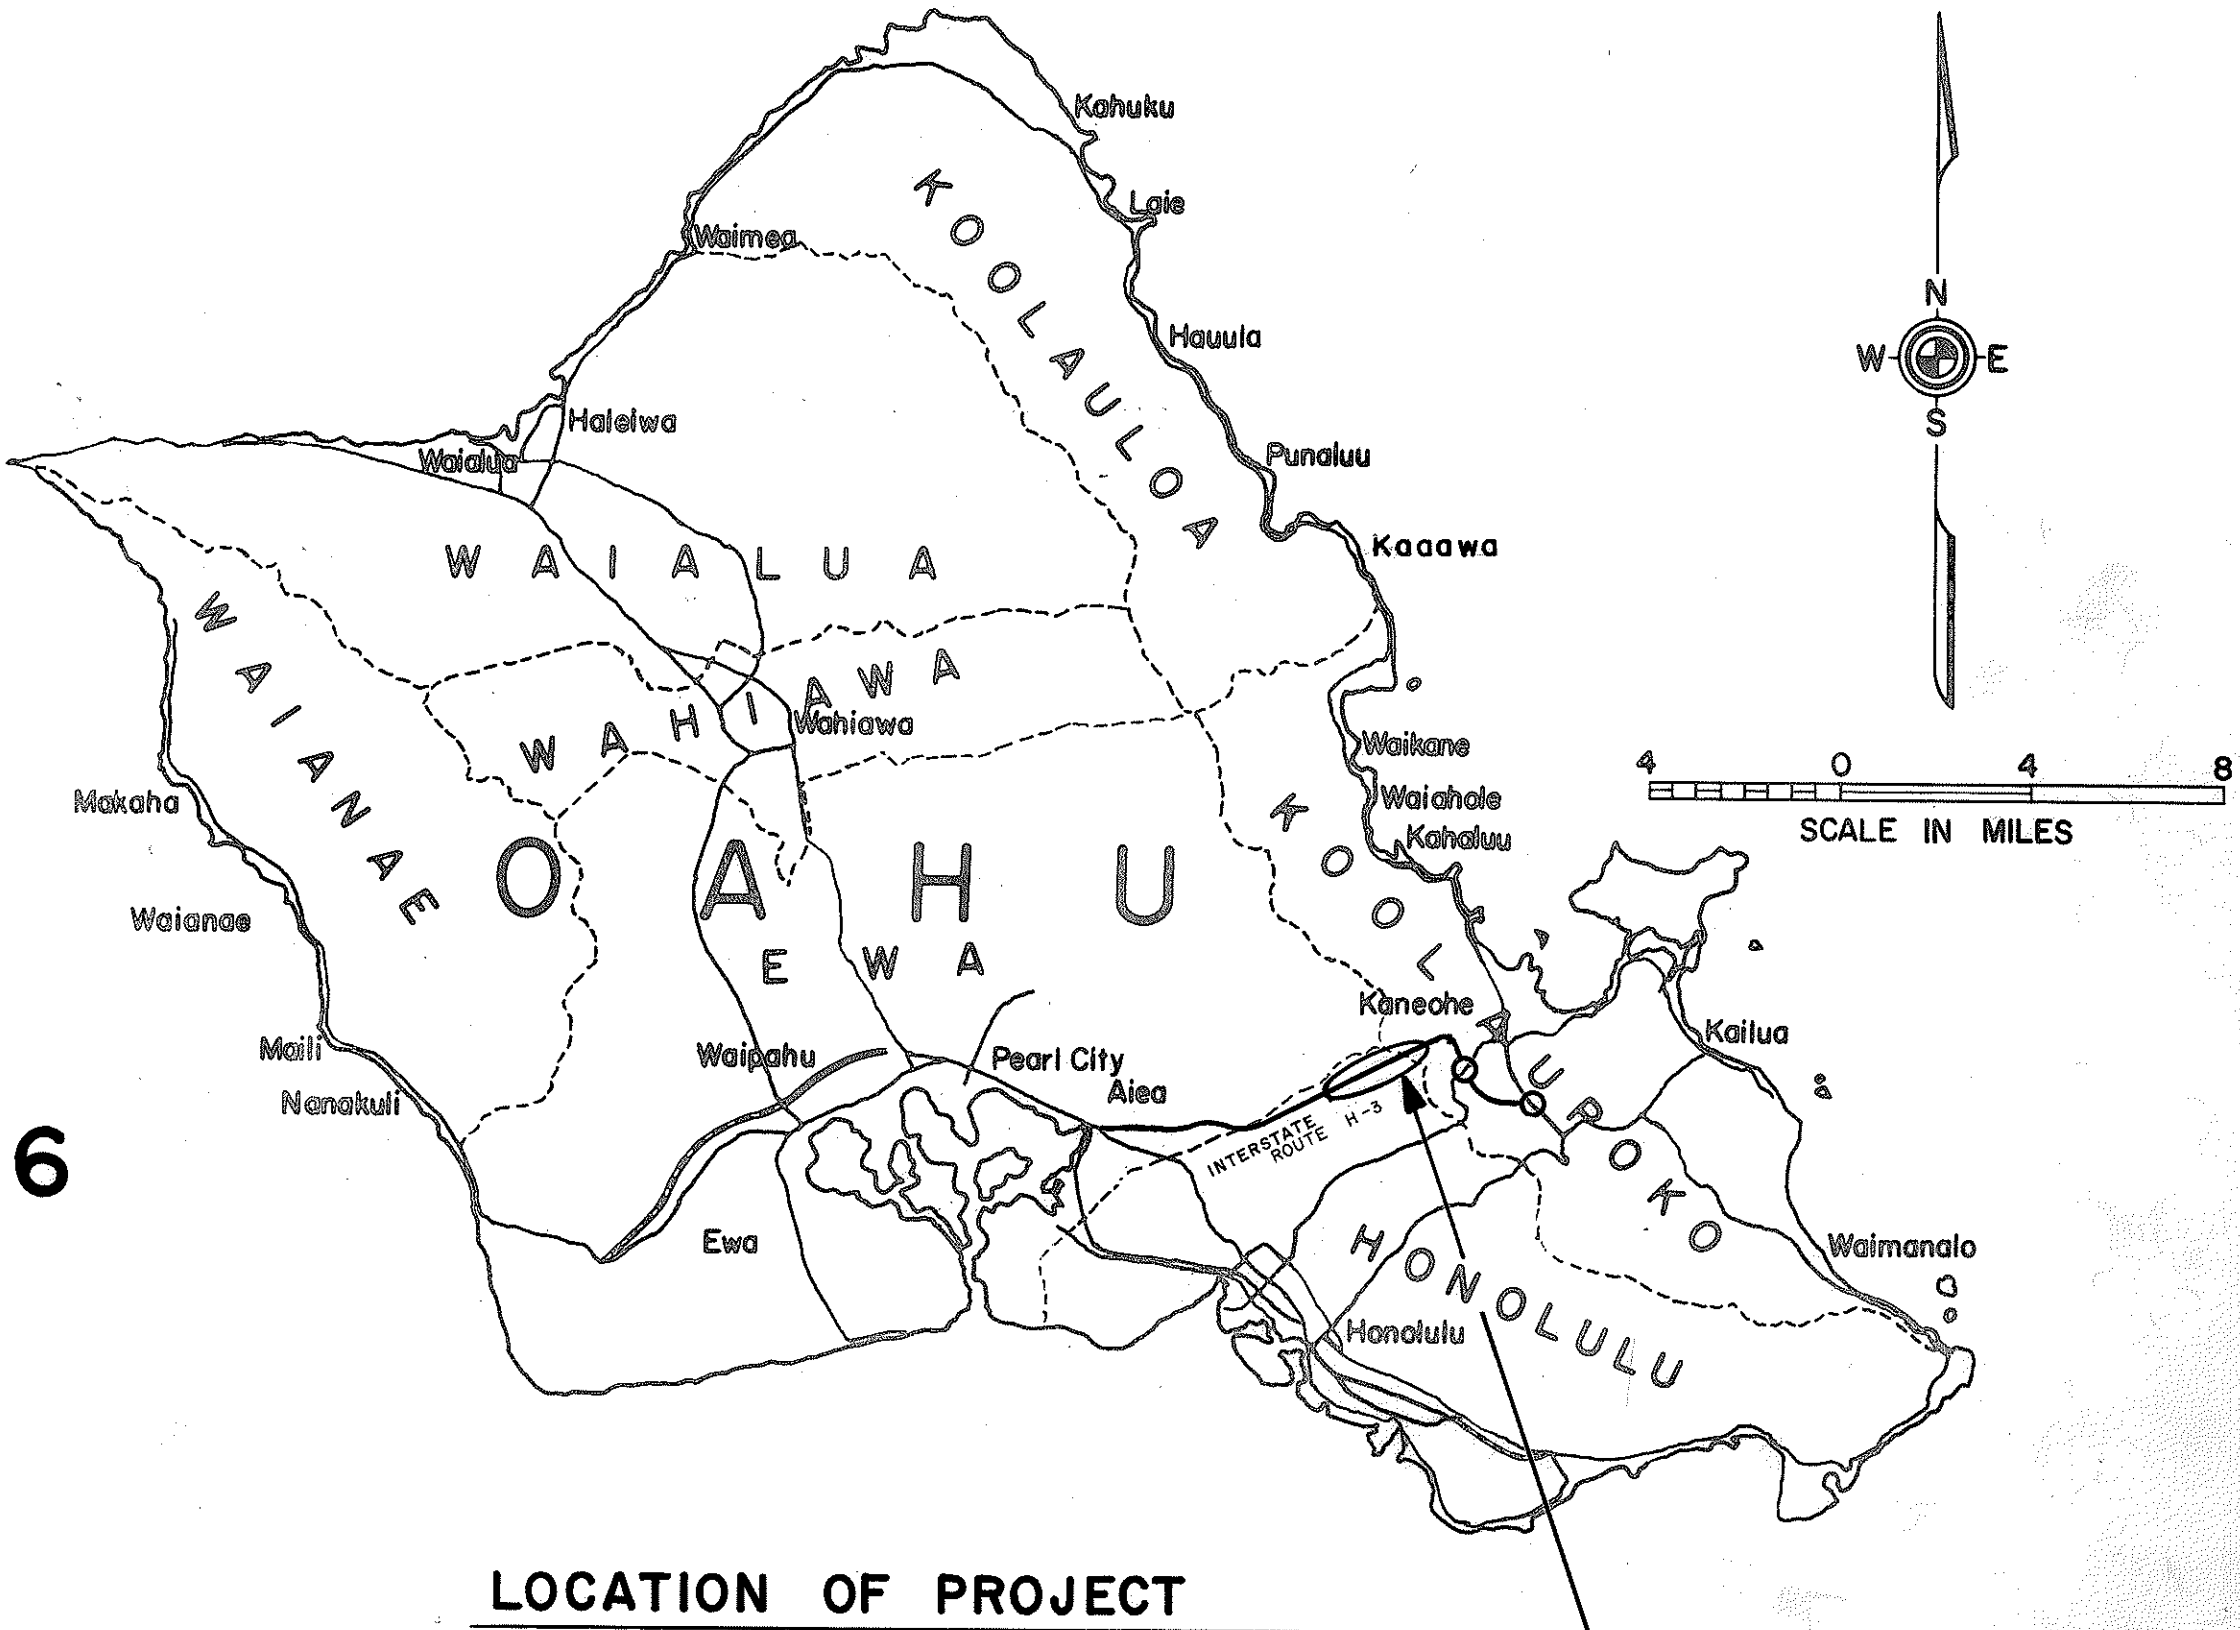

LOCATION OF PROJECT

F.A.I. Project No. I-H3-1(9)6

JUNE 20, 1975

DATE

548-6932

PHONE

J. SUGIHARA

P.S.E. BY

PARSONS BRINCKERHOFF - THROA ASSOCIATES

DESIGNED BY




END PROJECT

H-3 STA. OB 312+50

BEGIN PROJECT

H-3 STA. OB 269+70

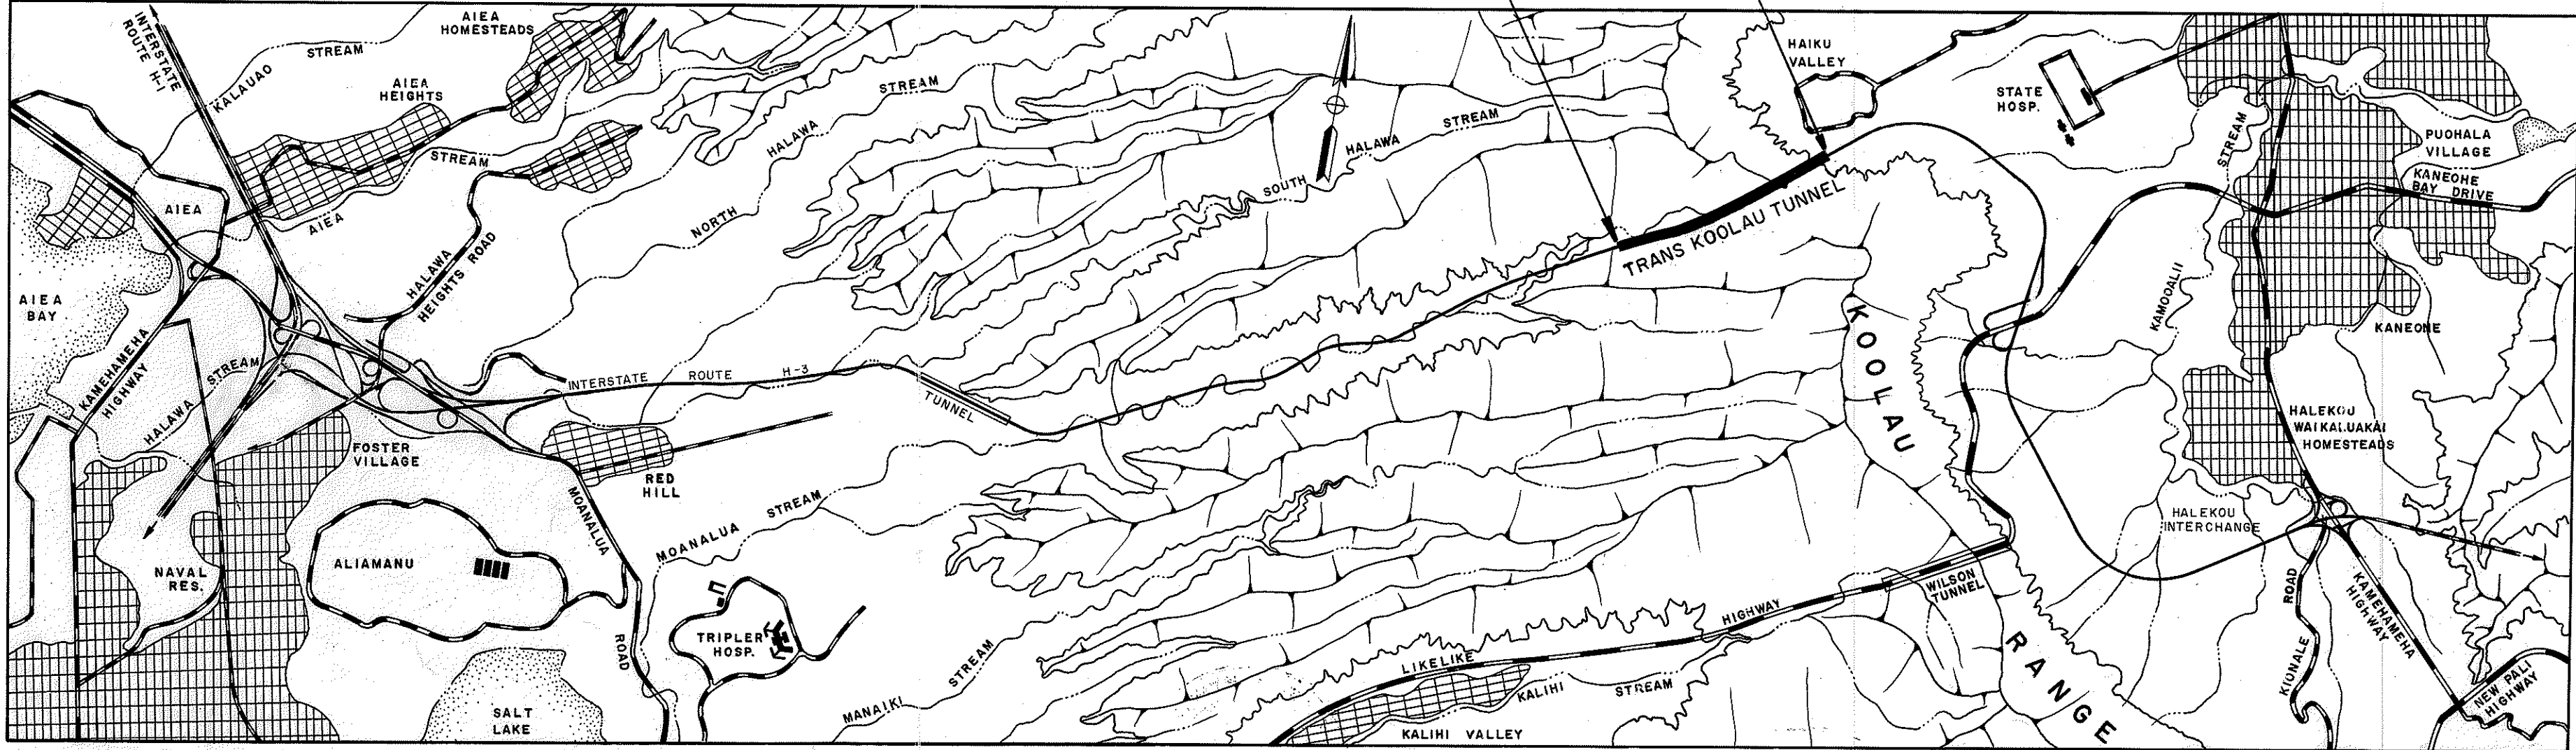

LAYOUT PLAN



DESIGN CLASSIFICATION

DESIGN ADT (1993)	33,331
DHV	4,271
D	85/15
T	2.5%
V	60

LENGTH OF PROJECT 0.811 MILE

DEPARTMENT OF TRANSPORTATION

FEDERAL HIGHWAY ADMINISTRATION

APPROVED:

[Signature]

DIVISION ENGINEER

6-26-75

DATE

DEPARTMENT OF TRANSPORTATION

STATE OF HAWAII

APPROVED:

[Signature]

6/19/75

DIR. OF TRANSPORTATION

DATE