
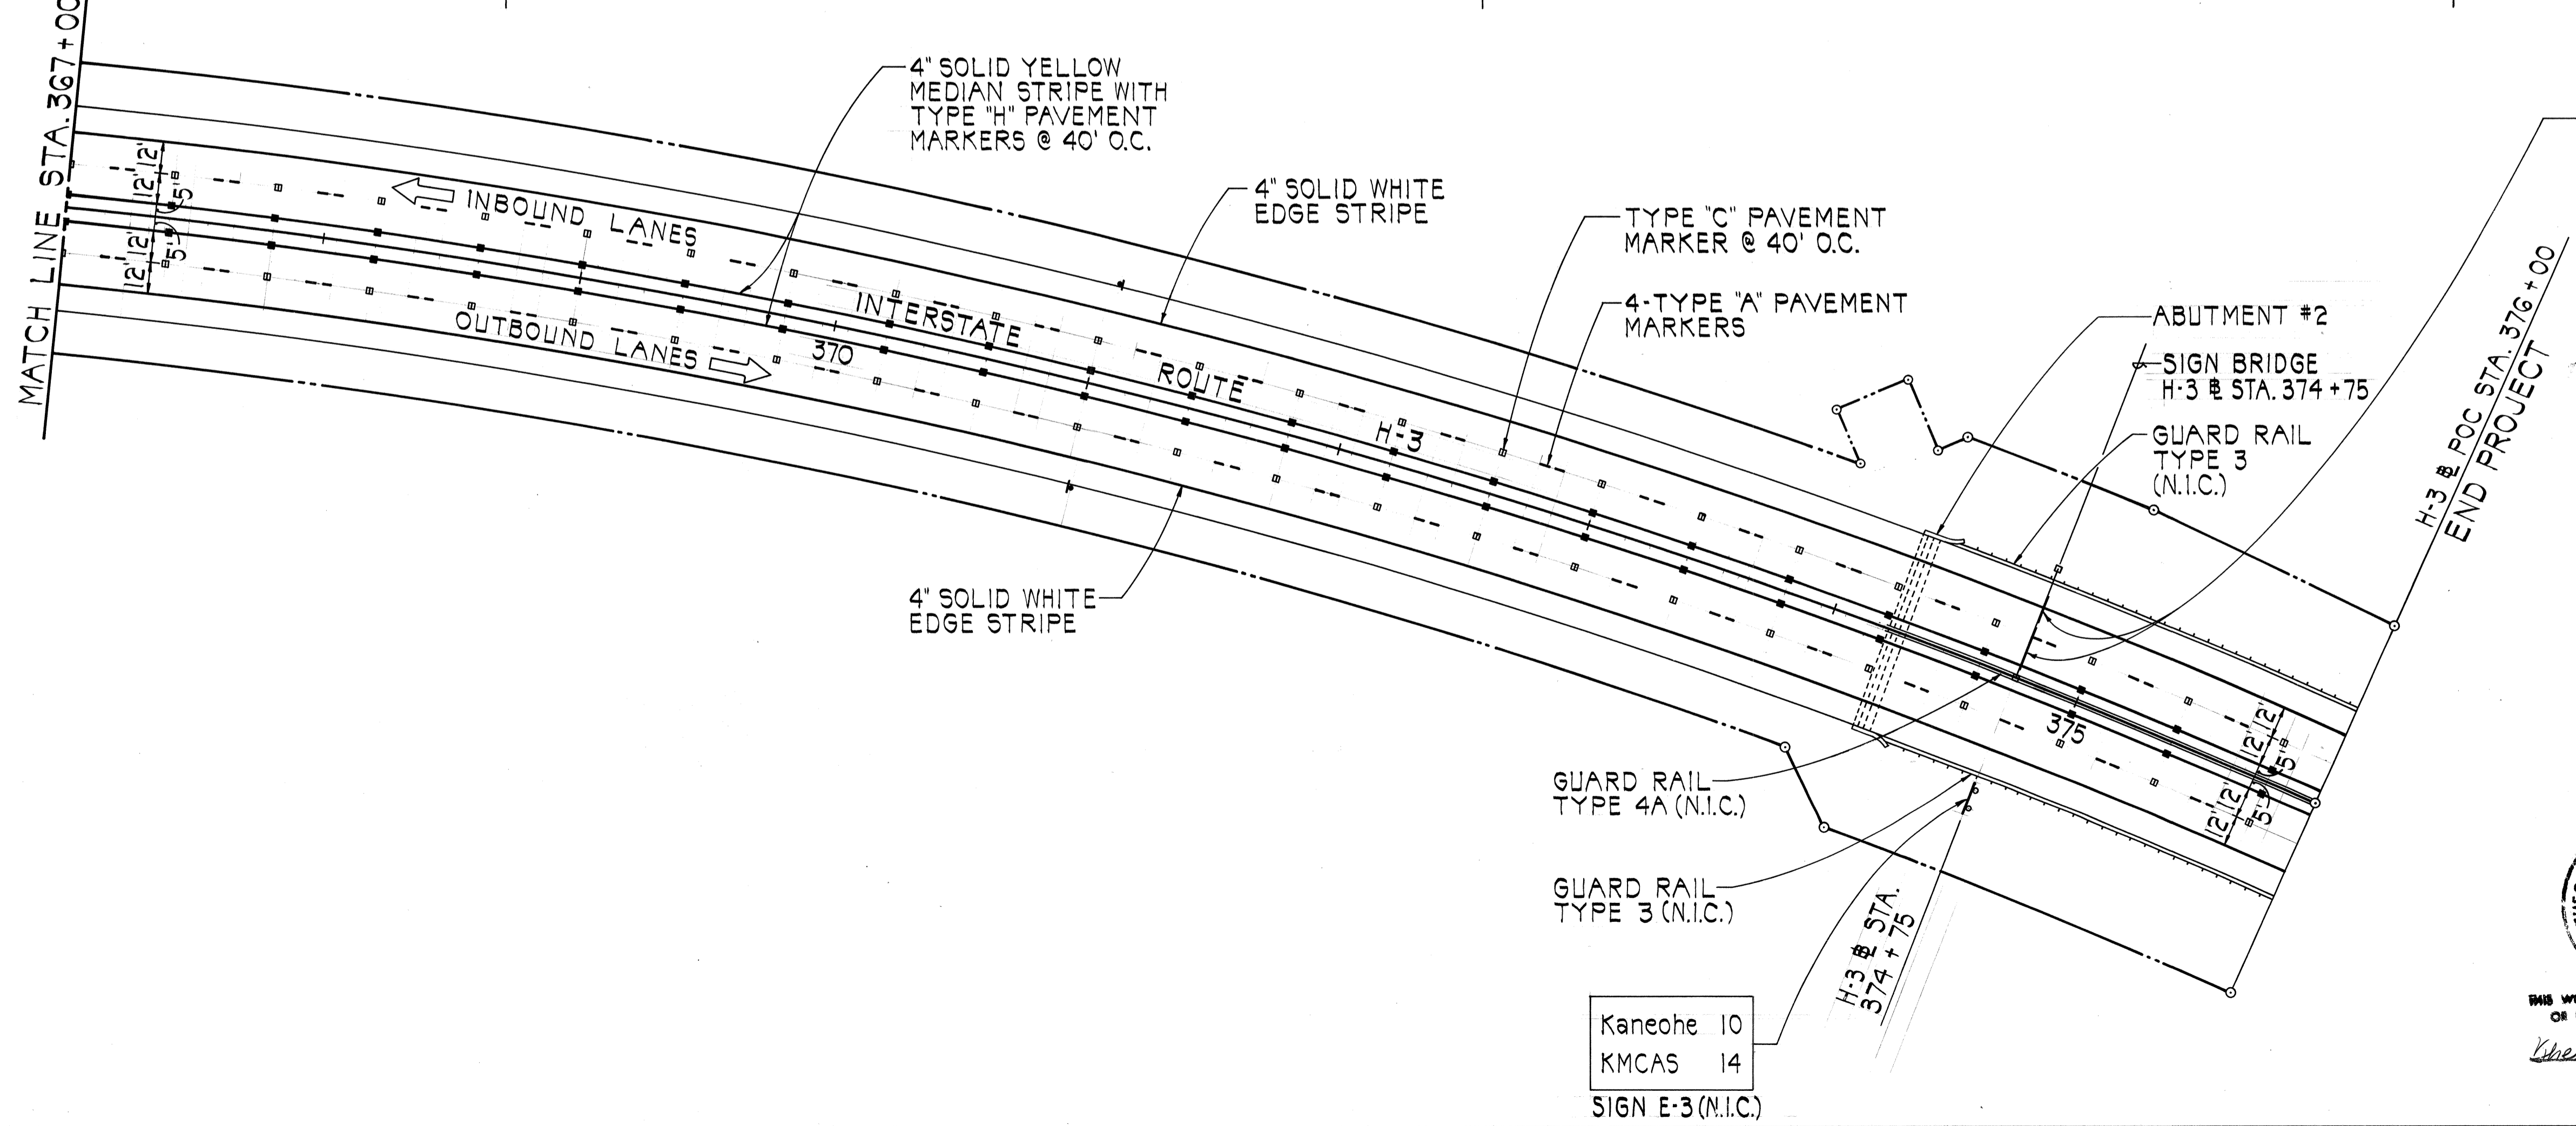
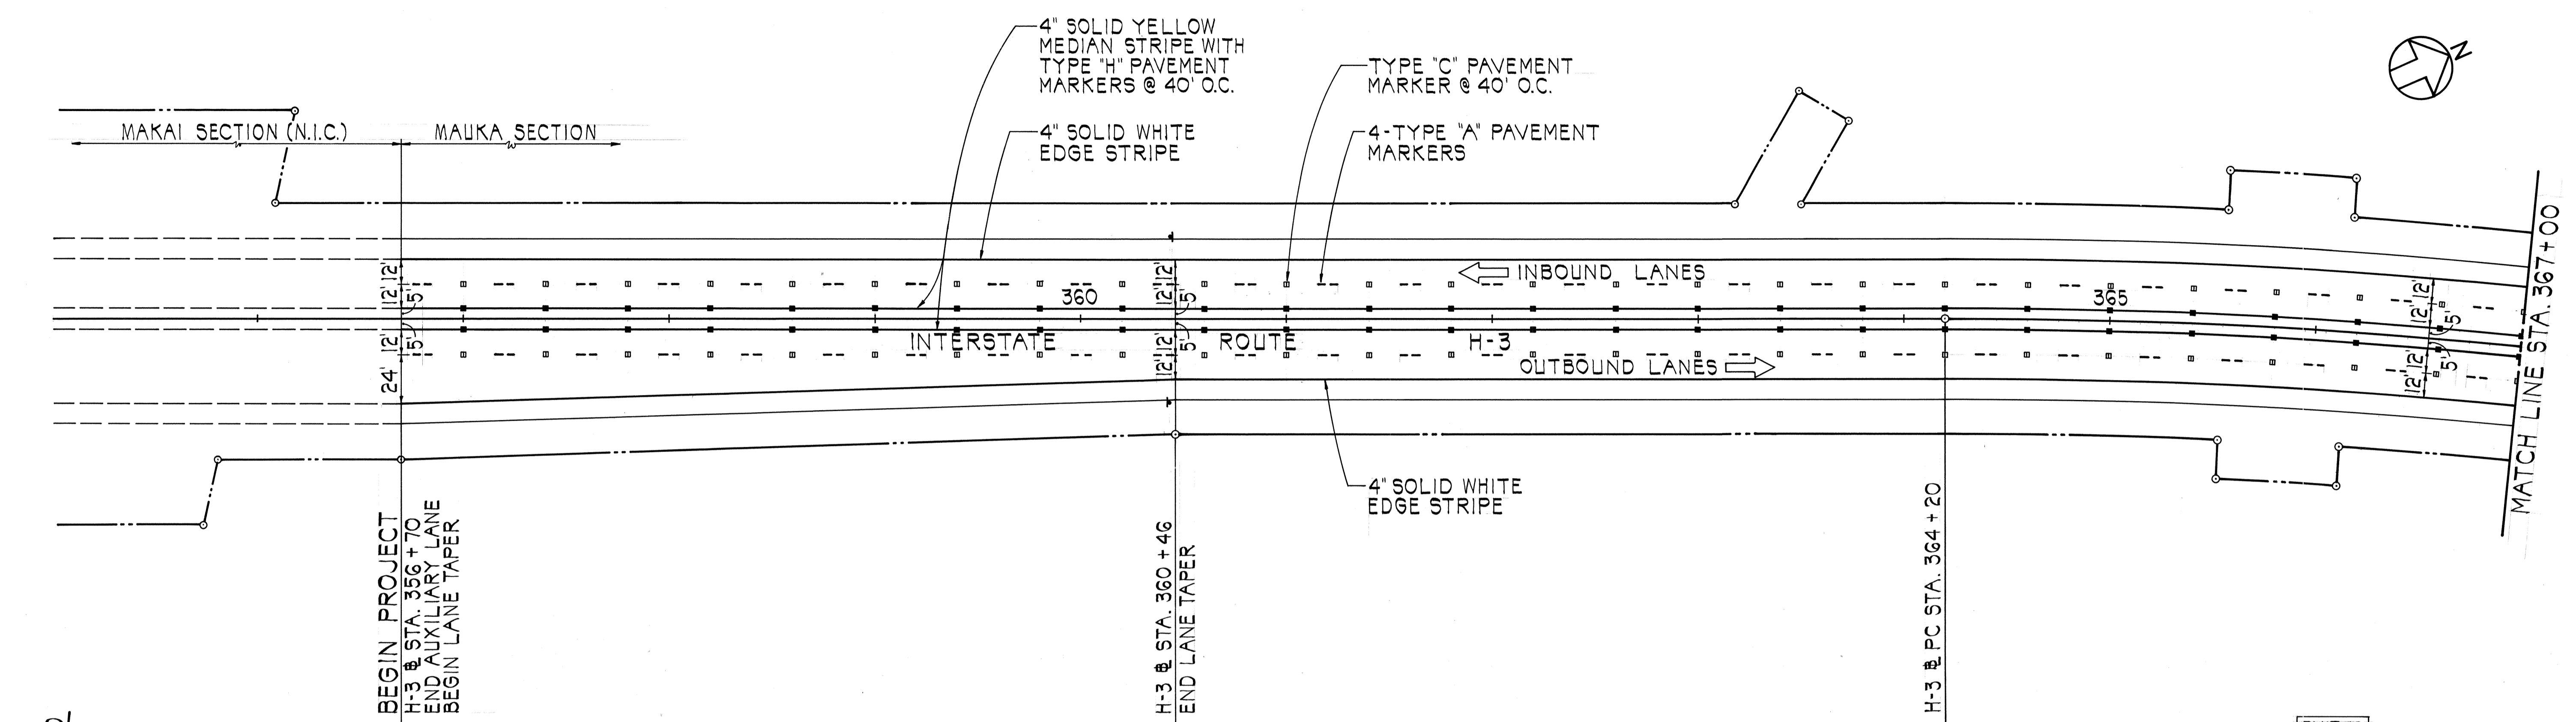



FED. ROAD DIST. NO.	STATE	FED. AID PROJ. NO.	FISCAL YEAR	SHEET NO.	TOTAL SHEETS
HAWAII	HAW.	I-H3-1(51)	1989	29	106

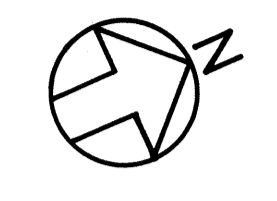

Pearl City Pearl Harbor EAST Honolulu 1 Mile	West Aiea Stadium Halawa NEXT RIGHT
SIGN E-1 (N.I.C.)	SIGN E-2 (N.I.C.)

4 RM-2 REFLECTOR MARKERS (WHITE)

NOTE:
 PAVEMENT MARKINGS, SIGNS AND REFLECTOR MARKERS ARE NOT IN CONTRACT.
 FOR SIGN DETAIL, SEE SHT. 30.

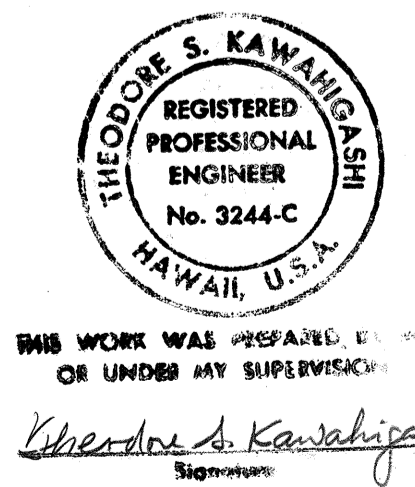

STATE OF HAWAII
 DEPARTMENT OF TRANSPORTATION
 HIGHWAYS DIVISION

SIGNING AND STRIPING PLAN
 STA. 356+70 TO STA. 376+00


INTERSTATE ROUTE H-3
 F.A.I. PROJECT NO. I-H3-1(51)

SCALE: 1" = 40' DATE: AUG. 1988
 SHEET NO. 1 OF 1 SHEETS


Kaneohe 10
 KMCAS 14
 SIGN E-3 (N.I.C.)

SURVEY PLOTTED BY	DATE
DRAWN BY	
TRACED BY	
QUANTITIES BY	
CHECKED BY	
ORIGINAL PLAN	
NOTE BOOK	
No.	


FED. ROAD DIST. NO.	STATE	FED. AID PROJ. NO.	FISCAL YEAR	SHEET NO.	TOTAL SHEETS
HAWAII	HAW.	I-H3-1(51)	1989	30	106

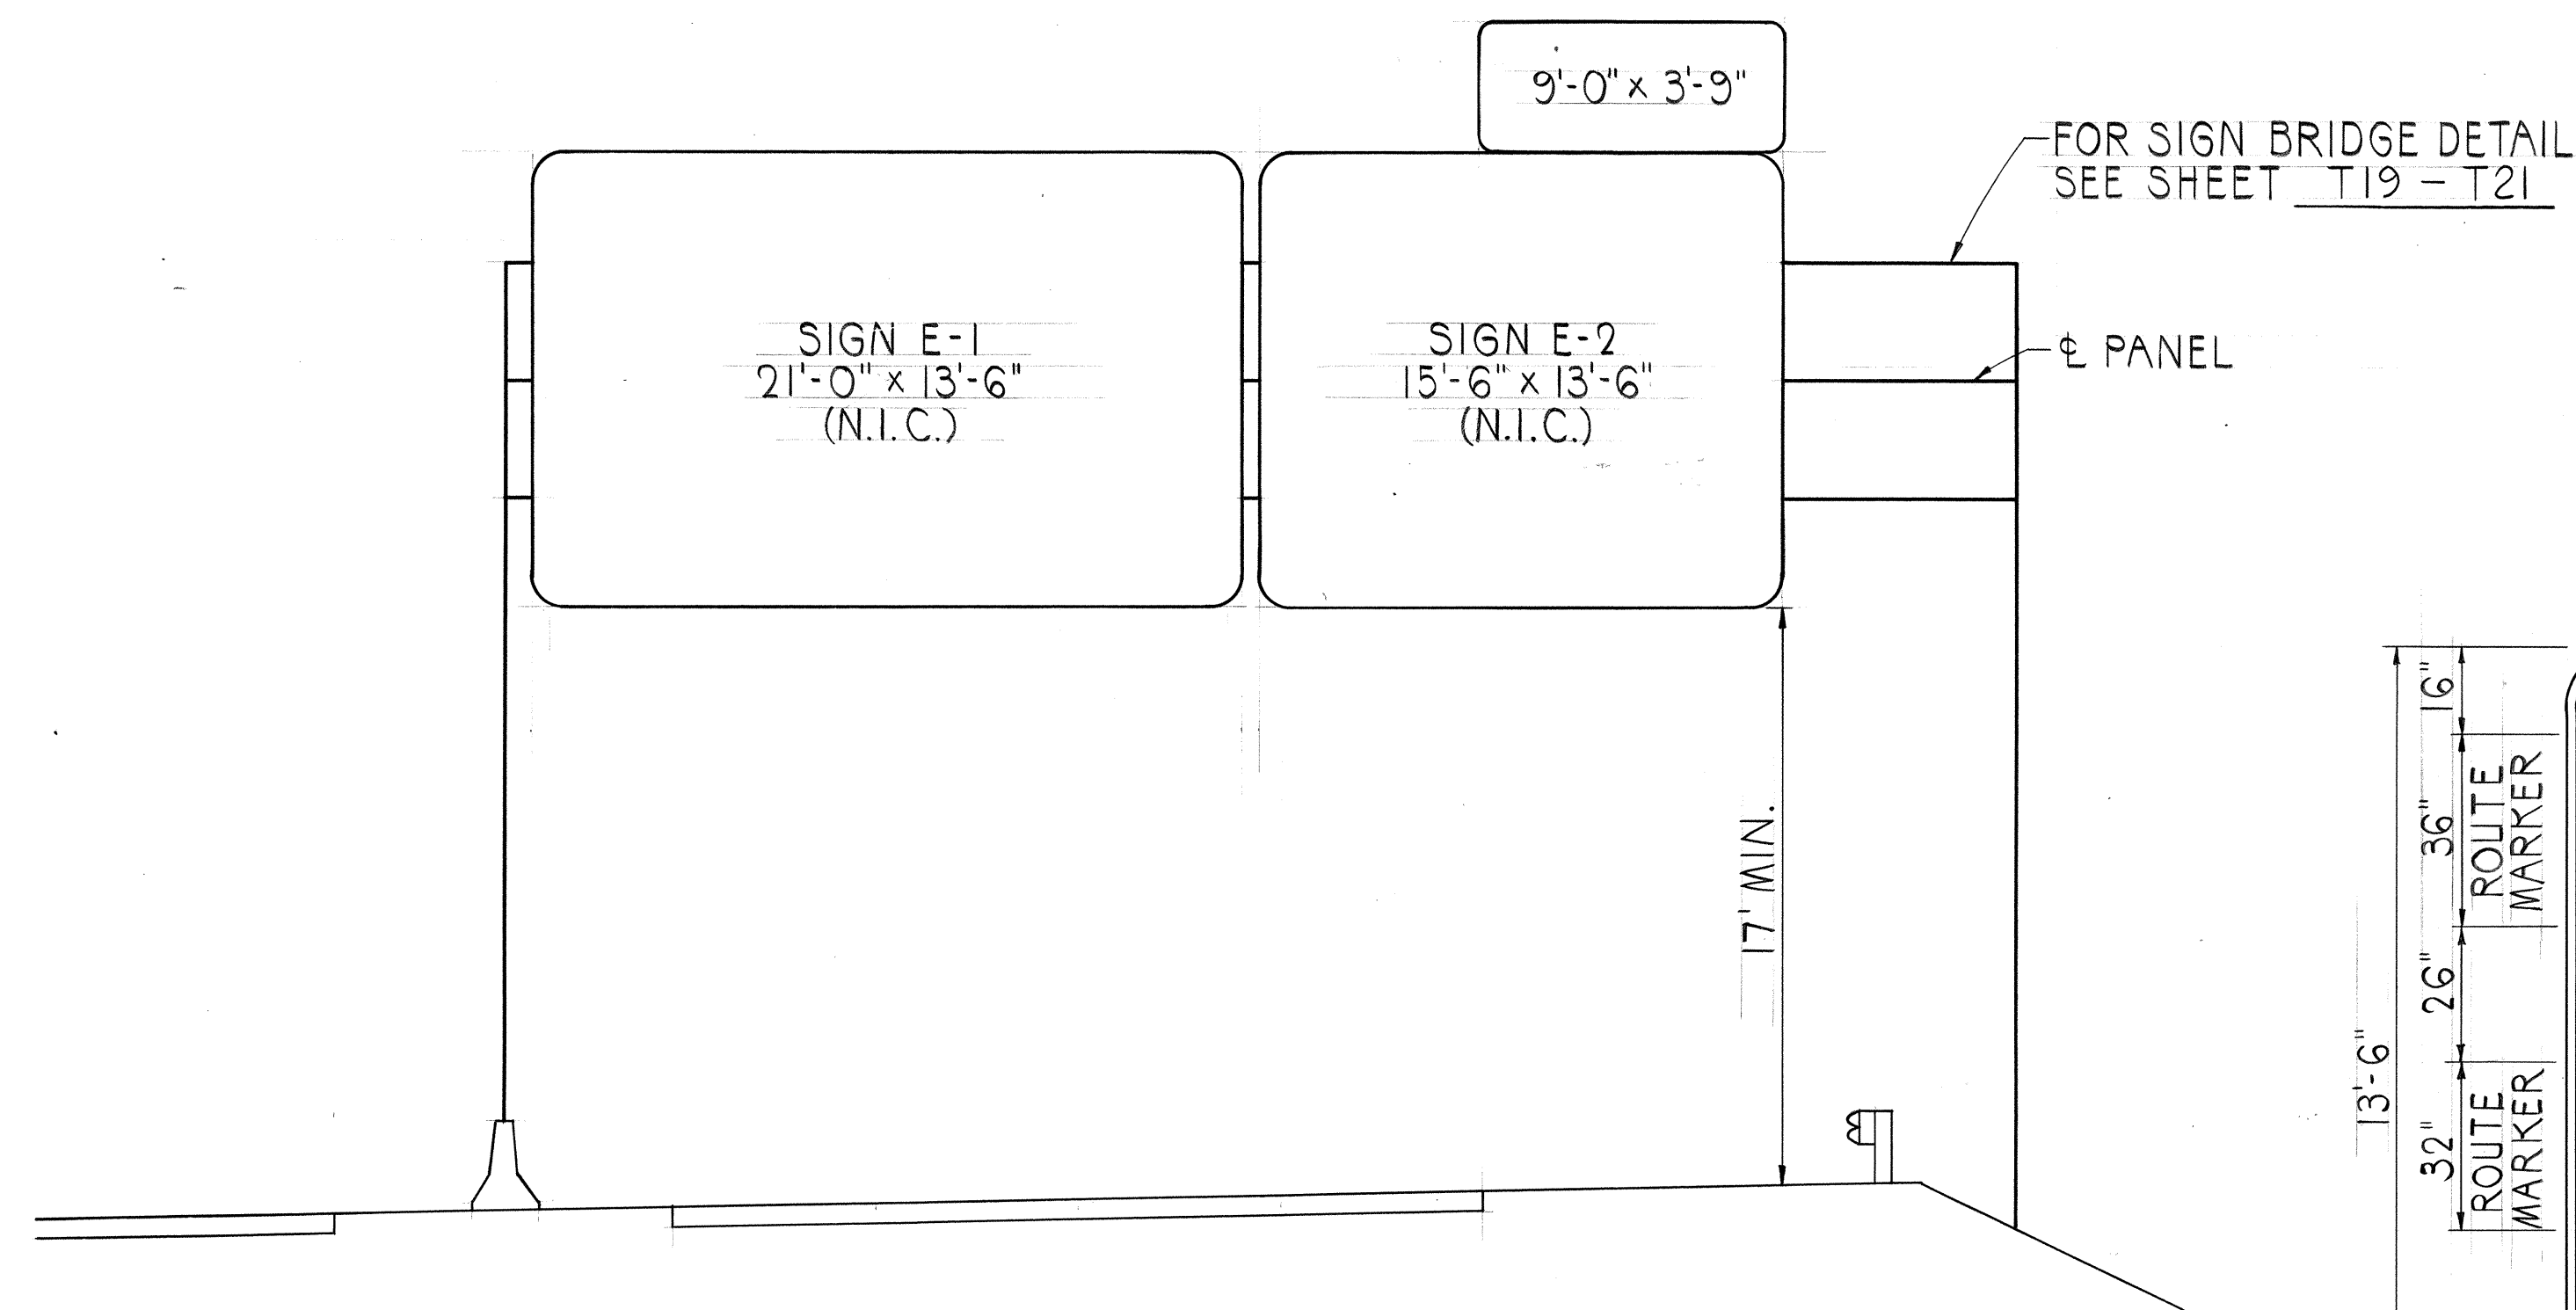

ELEVATION ~ SIGN ASSEMBLY
SCALE: 1" = 5' (INTERSTATE ROUTE H-3 @ STA. 374 + 75) INBOUND

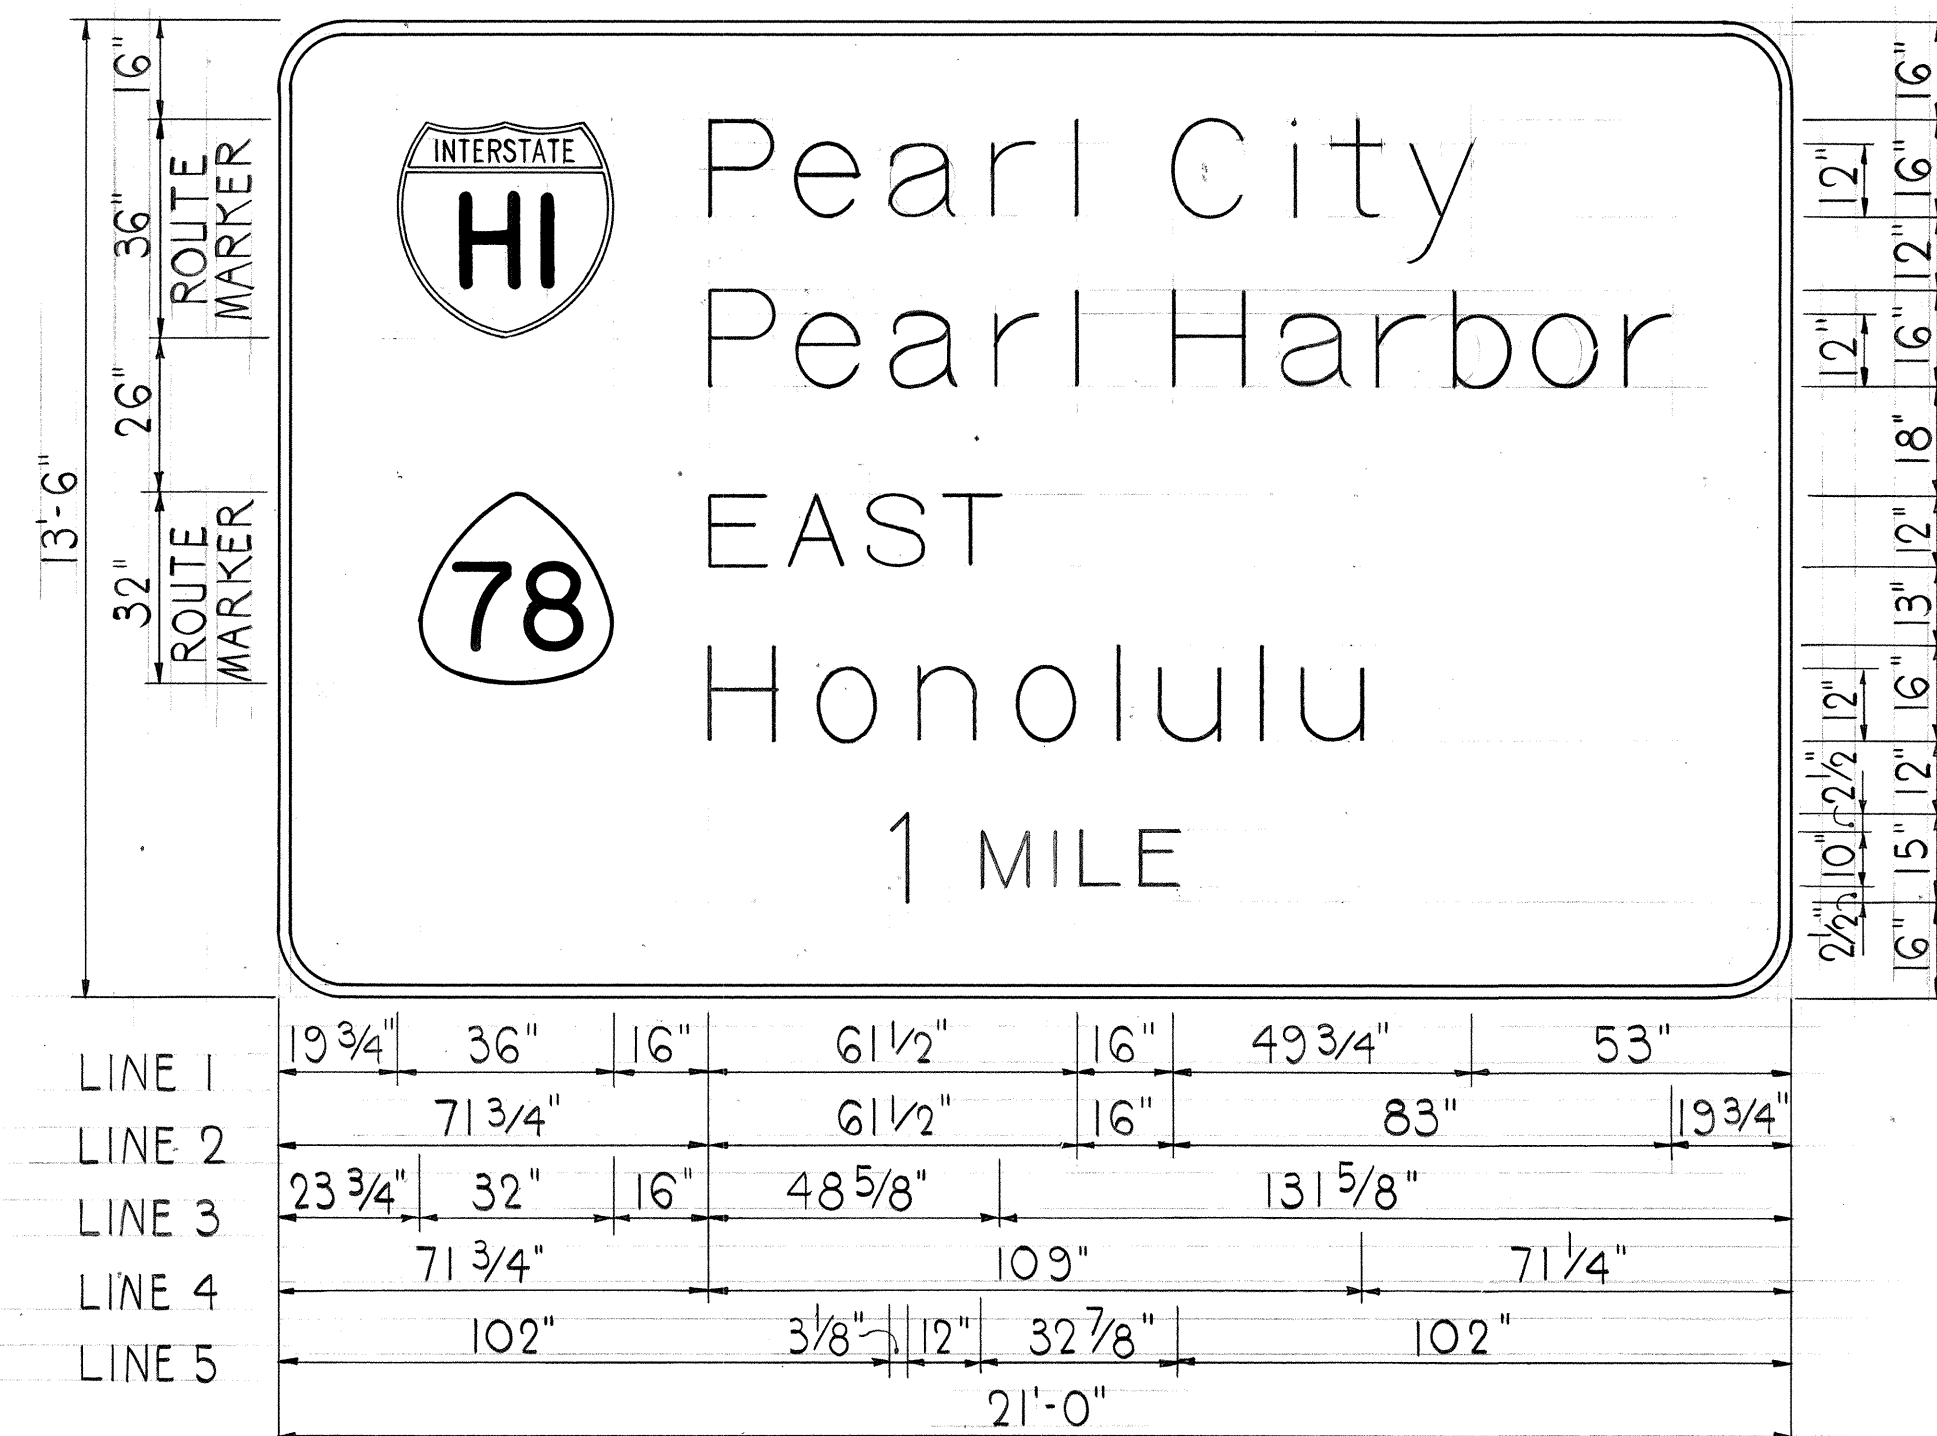


SIGN E-1 (N.I.C.)
SCALE: 3/8" = 1'-0"

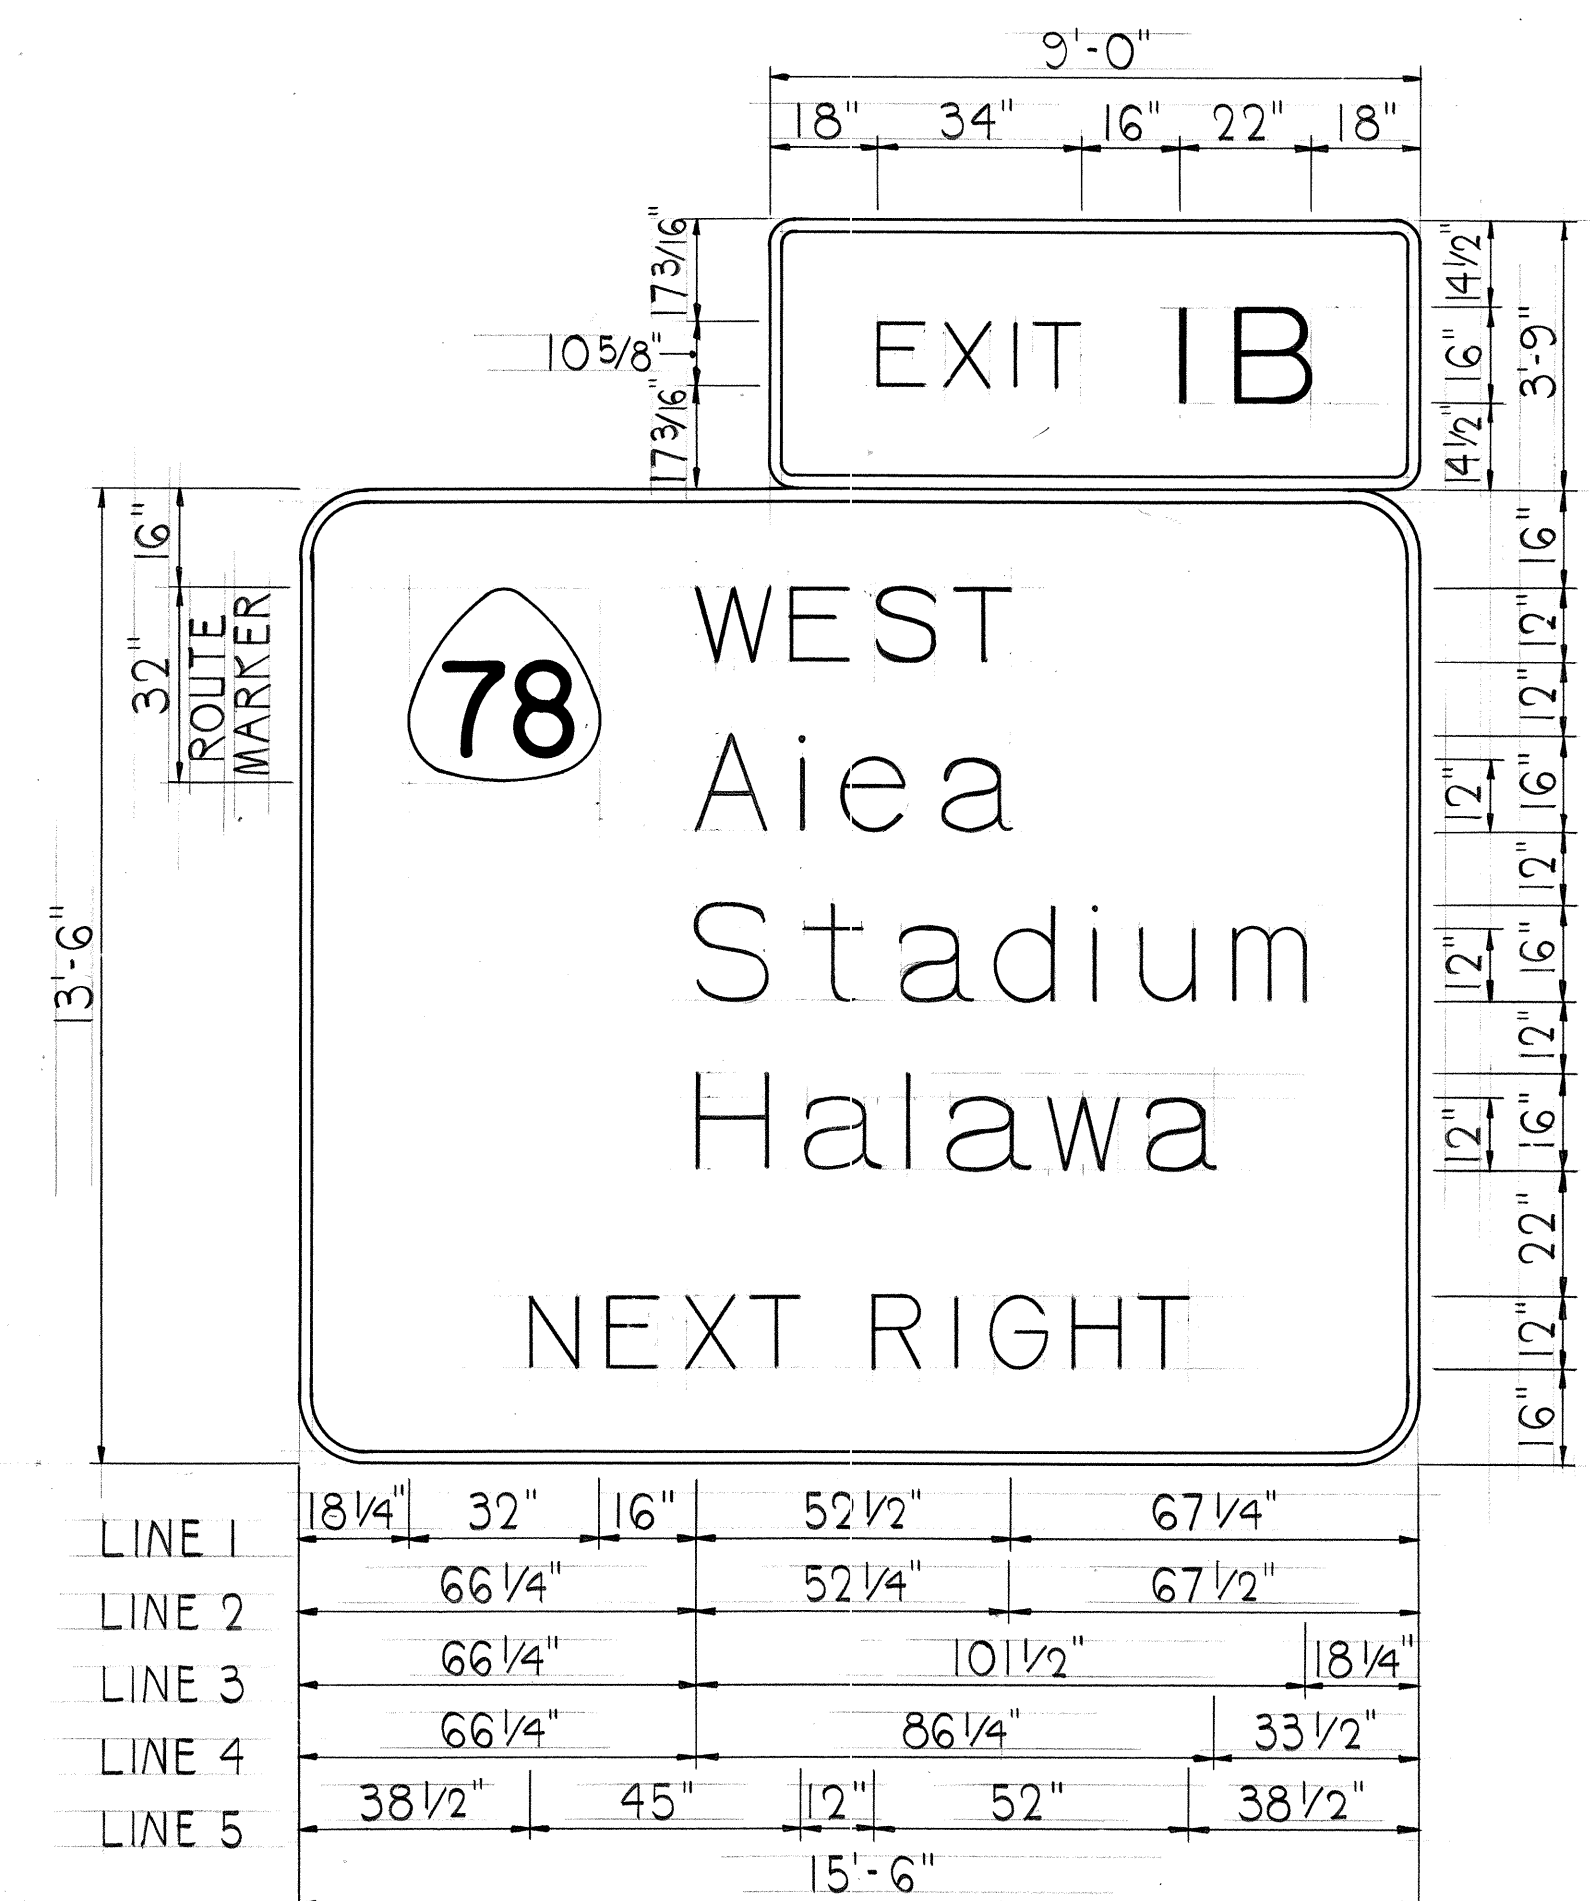

SIGN E-2 (N.I.C.)
SCALE: 3/8" = 1'-0"

GENERAL SIGN NOTES

- ALL LETTERS, NUMERALS, AND SYMBOLS SHALL CONFORM TO THE LATEST FHWA PUBLICATIONS:
 - "MANUAL ON UNIFORM TRAFFIC CONTROL DEVICES FOR STREETS AND HIGHWAYS", AND AS AMENDED.
 - "STANDARD ALPHABETS FOR HIGHWAY SIGNS", AND AS AMENDED.
 - "STANDARD HIGHWAY SIGNS", AND AS AMENDED.
- LETTERS, NUMERALS, SYMBOLS, AND BORDERS SHALL BE DEMOUNTABLE ALUMINUM CUT-OUTS WITH WHITE REFLECTIVE SHEETING OR CLEAR REFLEX REFLECTORS AND SHALL BE FASTENED ON THE SIGN PANEL WITH BLIND RIVETS. BACKGROUND FOR THE SIGNS SHALL BE GREEN PORCELAIN ENAMEL.
- SIGN PANELS SHALL BE LAMINATED ALUMINUM OR SOLID ALUMINUM EXTRUDED.

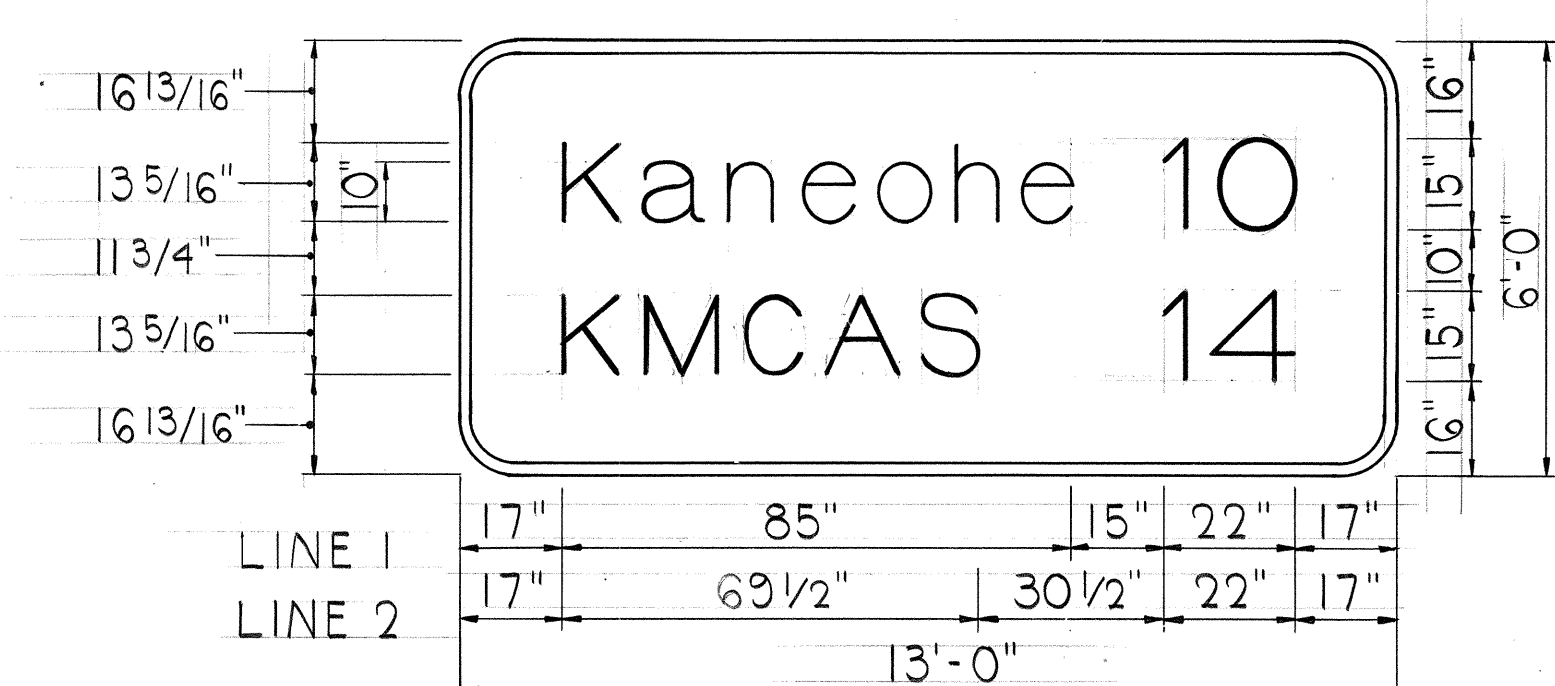


SIGN E-3 (N.I.C.)
SCALE: 3/8" = 1'-0"

NOTES

- SIGN E-3 SHALL BE GROUND MOUNTED. SEE STANDARD PLAN TE-23 FOR DETAIL.
- SIGN E-3 WILL NOT BE ILLUMINATED.

DATE	
SURVEY PLOTTED BY	
DRAWN BY	
DESIGNED BY	
QUANTITIES BY	
CHECKED BY	
ORIGINAL PLAN	
NOTE BOOK	
NO.	

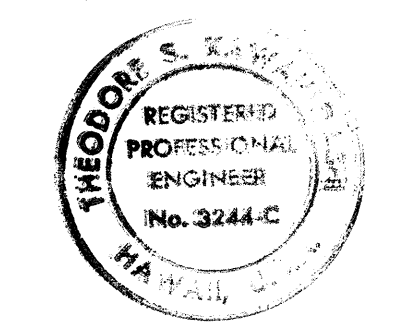

THIS WORK WAS PREPARED BY ME OR UNDER MY SUPERVISION
Theodore S. Kawahigashi

STATE OF HAWAII
DEPARTMENT OF TRANSPORTATION
HIGHWAYS DIVISION

SIGN DETAILS

INTERSTATE ROUTE H-3
F.A.I. PROJECT NO. I-H3-1(51)

SCALE: AS NOTED DATE: AUG. 1988
SHEET NO. 1 OF 1 SHEETS