



FED. ROAD DIST. NO.	STATE	FED. AID PROJ. NO.	FISCAL YEAR	SHEET NO.	TOTAL SHEETS
HAWAII	HAW.	I-H3-(G)-12	1975	14	127

① $\Delta = 25^{\circ}05'23''$ $R = 200'$ $T = 44.50'$ $L = 87.58'$	② $\Delta = 43^{\circ}09'46''$ $R = 150'$ $T = 50.33'$ $L = 113.00'$	③ $\Delta = 22^{\circ}03'31''$ $R = 200'$ $T = 38.28'$ $L = 77.00'$	④ $\Delta = 74^{\circ}12'42''$ $R = 150'$ $T = 113.47'$ $L = 194.29'$	⑤ $\Delta = 60^{\circ}42'29''$ $R = 150'$ $T = 87.84'$ $L = 158.93'$
⑥ $\Delta = 2^{\circ}40'21''$ $R = 1400'$ $T = 32.65'$ $L = 65.30'$				

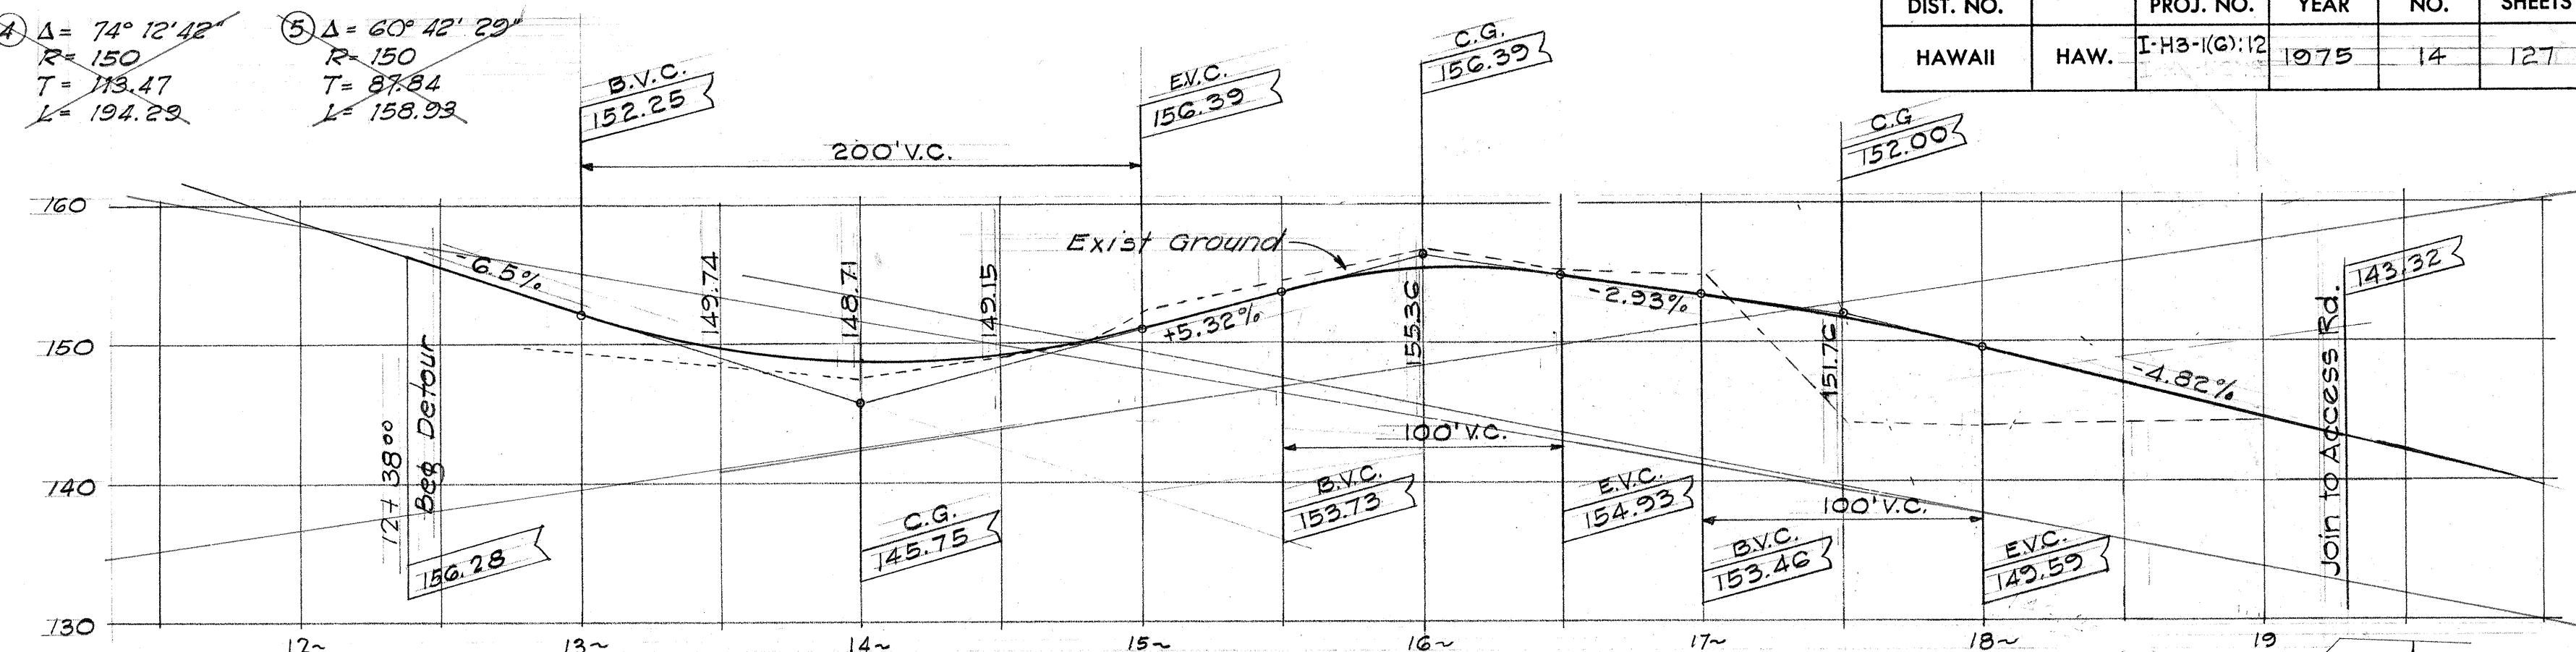

PROFILE - DETOUR #2

Scales: Horiz: 1" = 50'
Vert: 1" = 10'

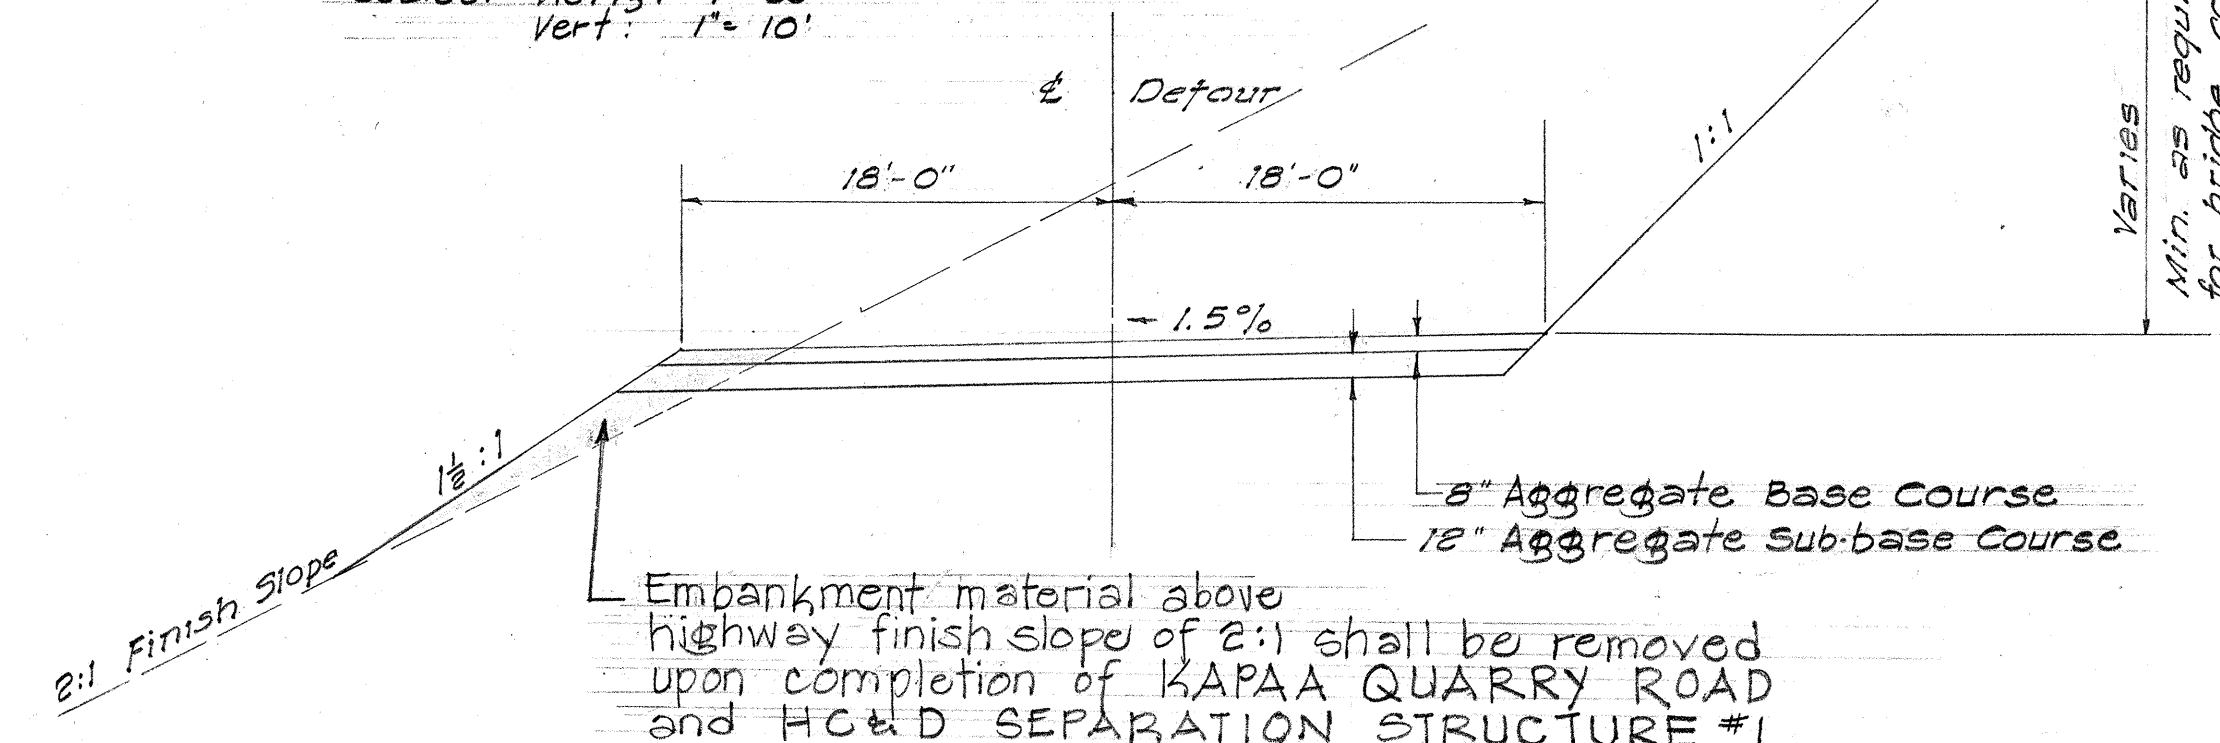


TYPICAL SECTION - DETOUR #2

Scale: 1/8" = 1'-0"

LAYOUT PLAN "A" DETOUR #2


Scale: 1" = 50'

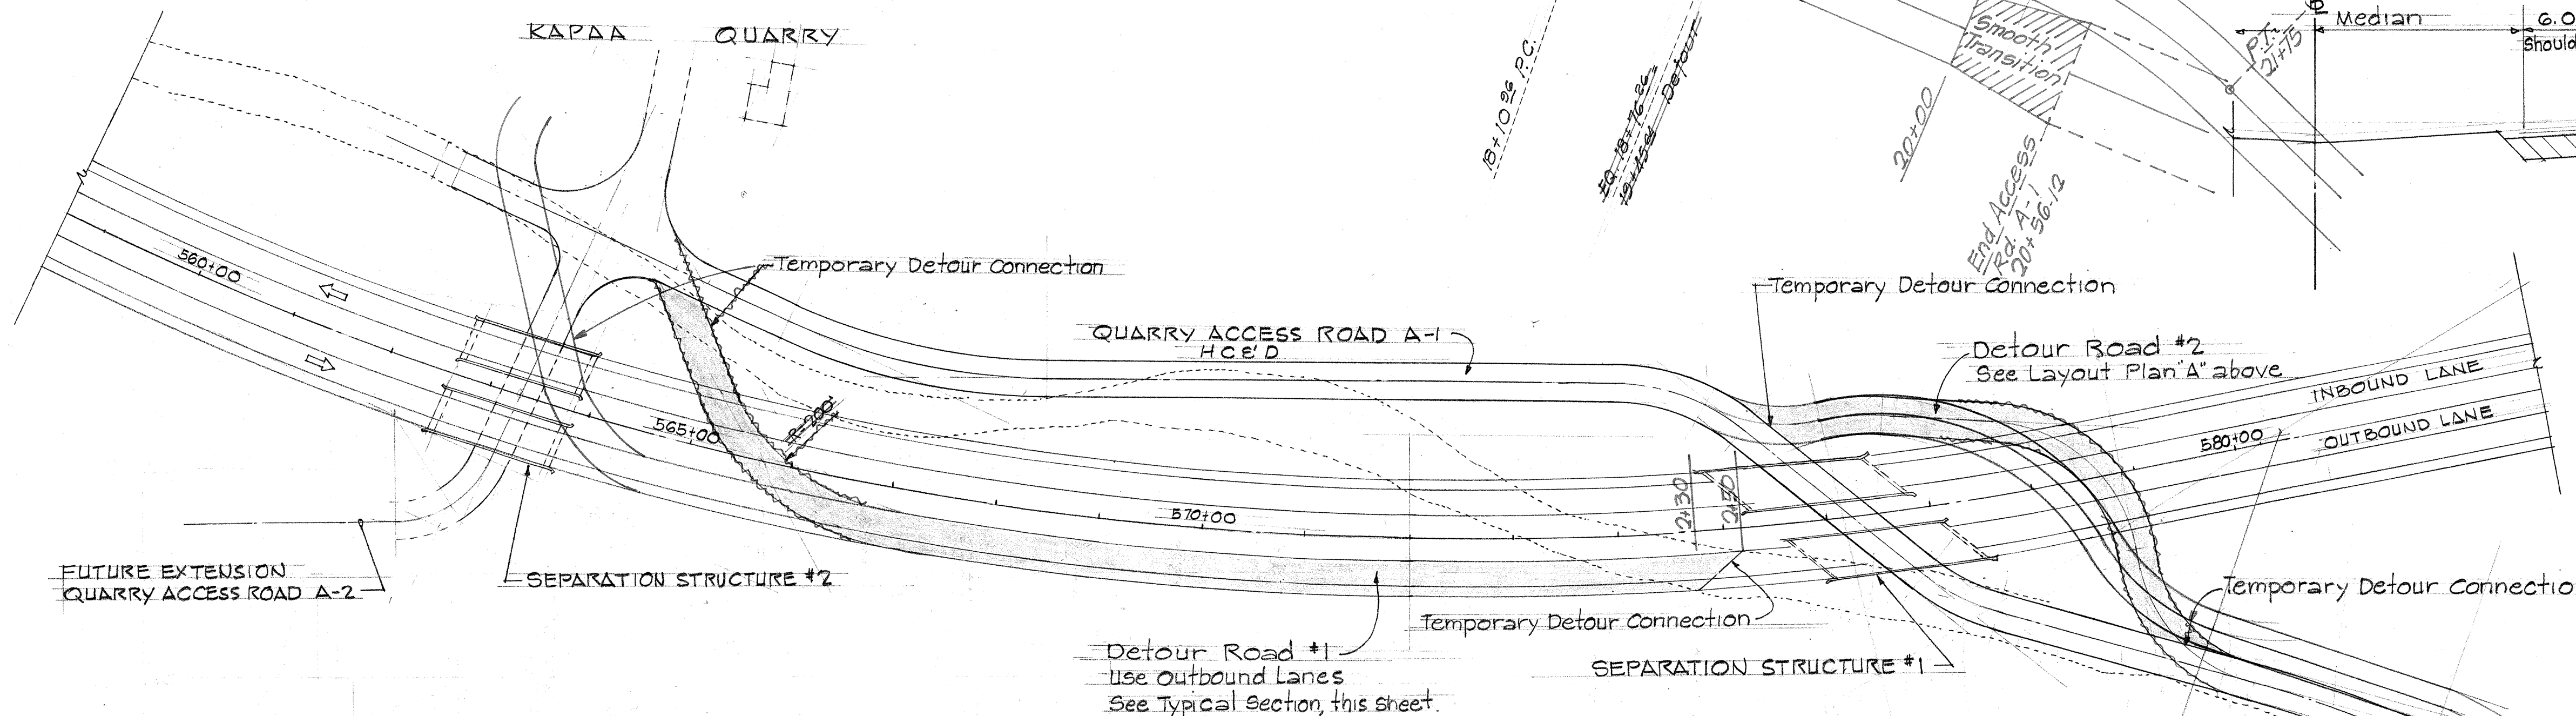

CONSTRUCTION DETOUR PLAN

Scale: 1" = 100'

NOTE:
See Specifications for Order
of Construction.

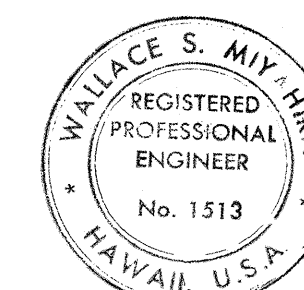

This work was prepared by me
or under my supervision.
Wallace Miyahira

STATE OF HAWAII
DEPARTMENT OF TRANSPORTATION
HIGHWAYS DIVISION

H.C. & D. SEPARATION
CONST. DETOURS

F.A.I. Proj. No. I-H3-(G)-12
Scale: As Shown Date: Feb, 1972

SHEET No. 1 OF 2 SHEETS

FED. ROAD DIST. NO.	STATE	FED. AID PROJ. NO.	FISCAL YEAR	SHEET NO.	TOTAL SHEETS
HAWAII	HAW.	I-H3-1(6)-12	1975	15	127

DATE	BY	CHIEF ENGINEER	DESIGNED	PLANNED	NOTED	AREA CHECKED

DATE	BY	CHIEF ENGINEER	DESIGNED	PLANNED	NOTED	AREA CHECKED

