


FED. ROAD DIST. NO.	STATE	FED. AID PROJ. NO.	FISCAL YEAR	SHEET NO.	TOTAL SHEETS
HAWAII	HAW.	I-H3-(7):13 I-H3-(2):8	1968	14	86

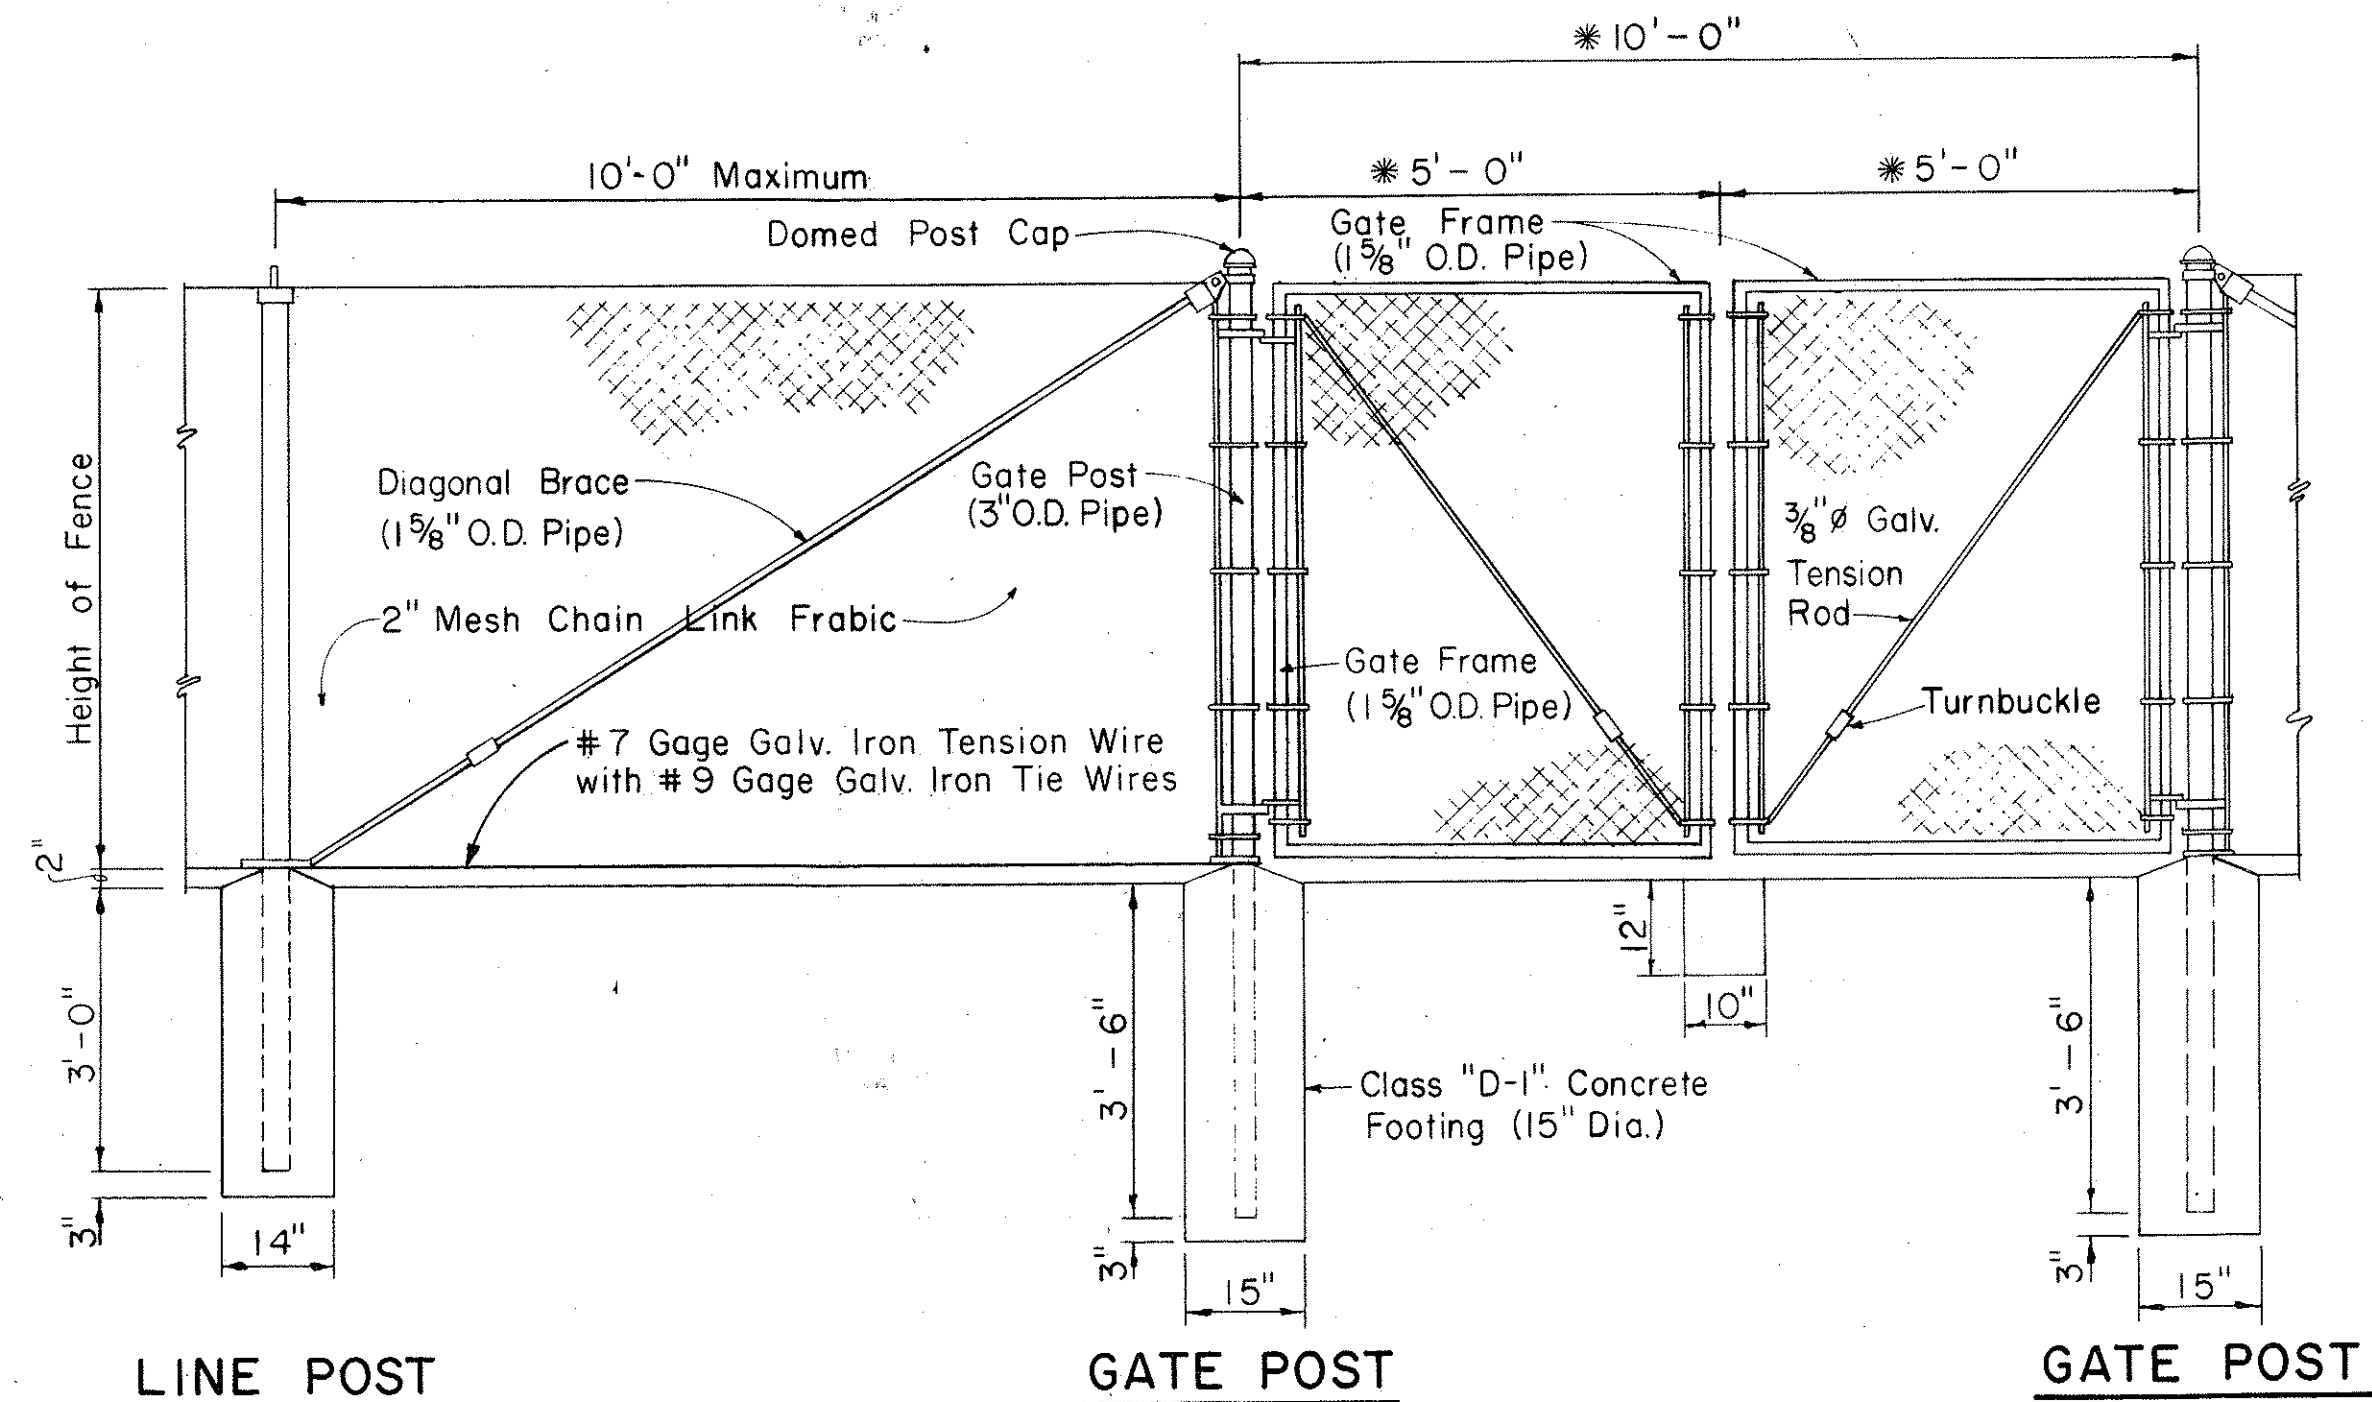

LINE POST

GATE POST


GATE POST

- NOTE: 1. Gate fork latch and lock, flush plate and anchor, and plunger shall be installed with Gates, and shall be considered as incidental to 10 feet Chain Link Fence.
2. Gate frames shall be mitered and welded at corners.
3. Fence detail not shown shall be in accordance with the Standard Specifications.

DETAIL OF 10 FT. CHAIN LINK GATE

Scale: 1/2" = 1'-0"


* Note: Details for 14 ft. Chain Link Gate similar to above.

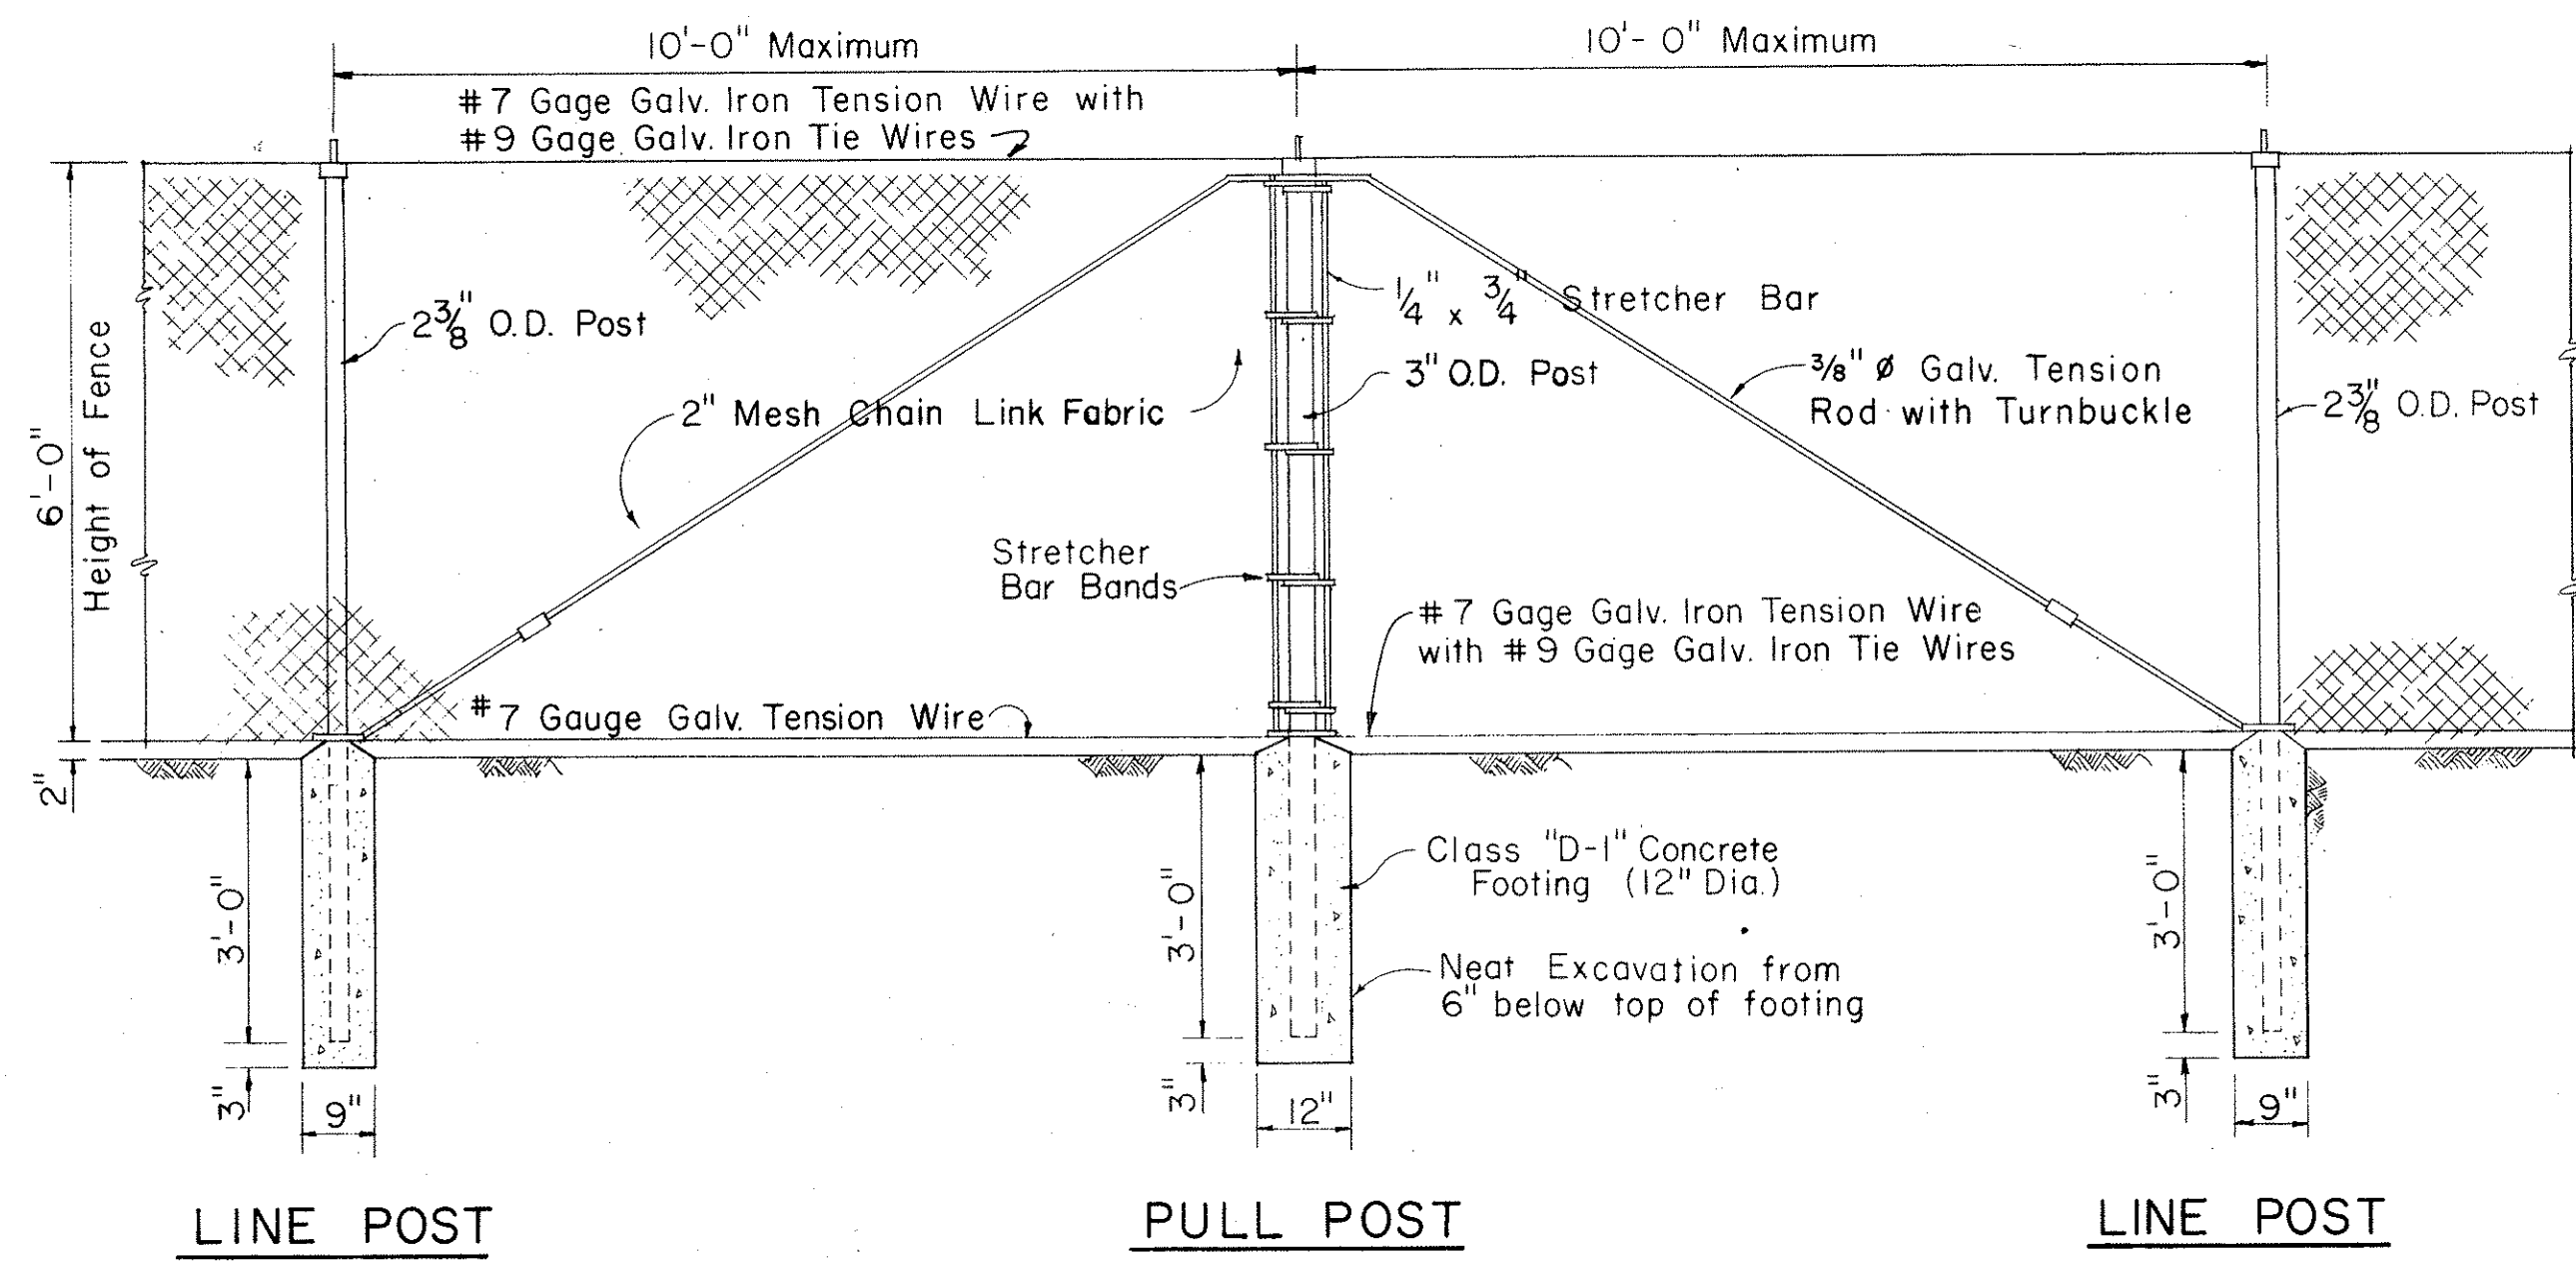

LINE POST

PULL POST

LINE POST

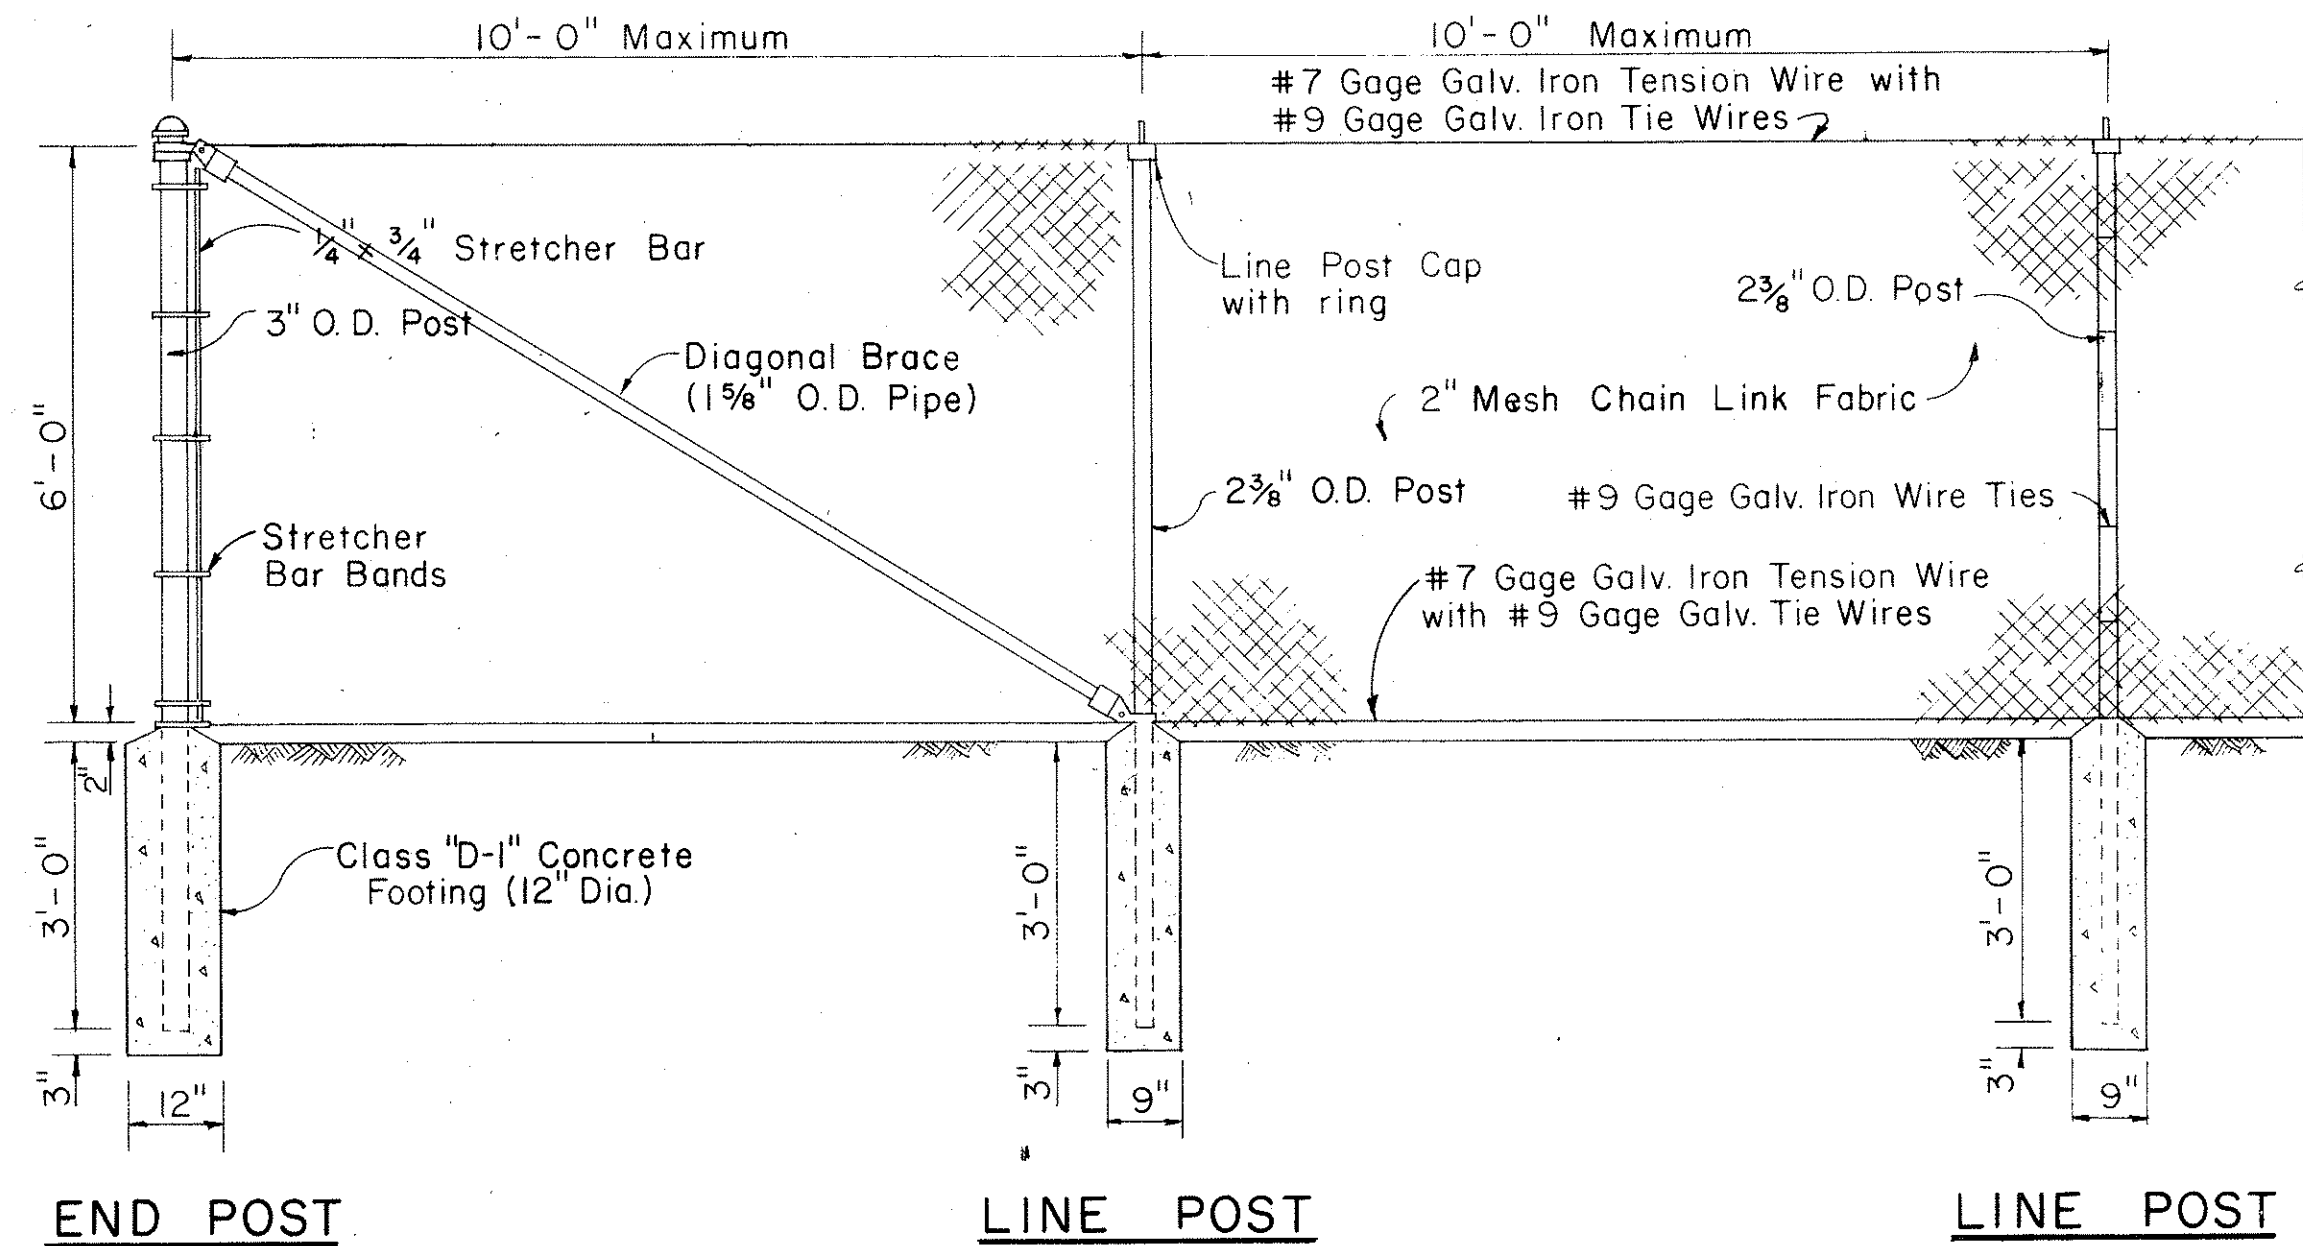

END POST


LINE POST

LINE POST

CHAIN LINK FENCE DETAILS


Scale: 1/2" = 1'-0"

NOTE: O.D. refers to outside diameter.

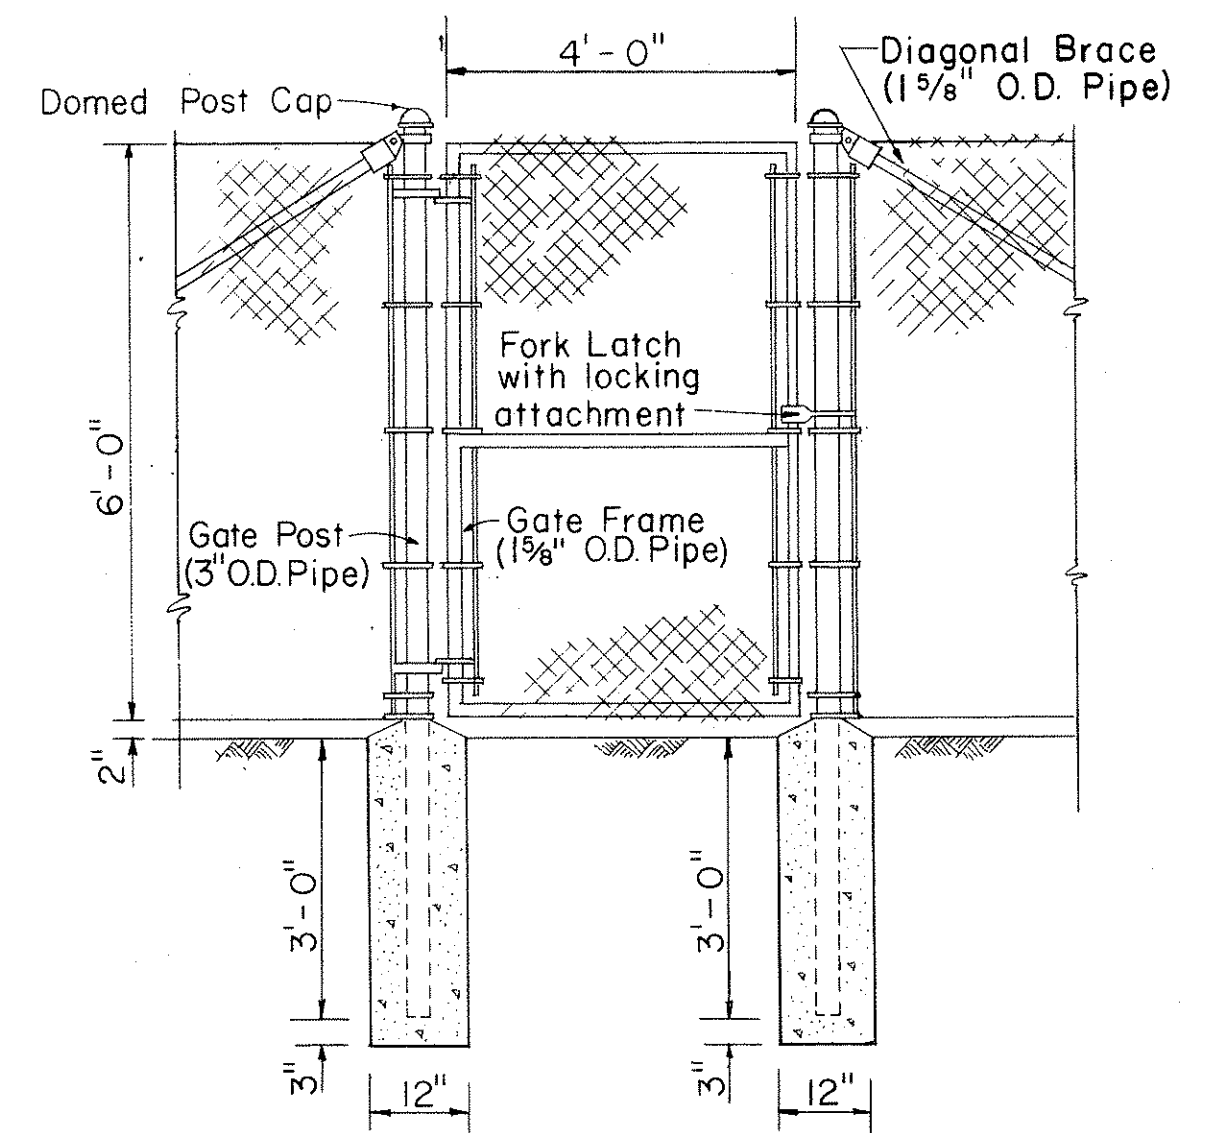

GATE POST GATE POST

DETAIL OF 4 FT. CH. LK. GATE

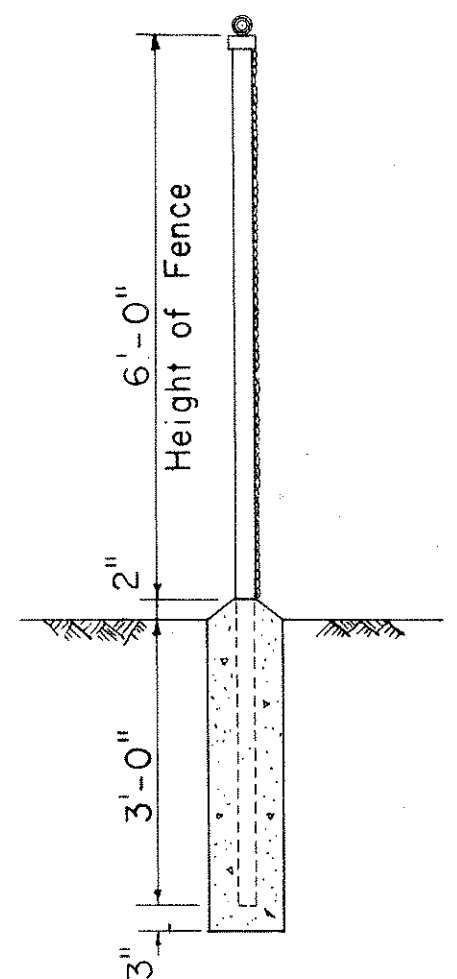

TYPICAL SECTION

DESIGNED BY	DATE
DRAWN BY	
CHECKED BY	
NOTED BY	
NO.	

STATE OF HAWAII
DEPARTMENT OF TRANSPORTATION
HIGHWAYS DIVISION
STANDARD DETAILS

FA.I. Proj. No. I-H3-(7):13, I-H3-(2):8




Scales: As Noted Date: March 1969

SHEET No. 1 OF 2 SHEETS

14.

97


FED. ROAD DIST. NO.	STATE	FED. AID PROJ. NO.	FISCAL YEAR	SHEET NO.	TOTAL SHEETS
HAWAII	HAWAII	I-H-3-1(7)13 I-H-3-1(2)8	1968	15	86

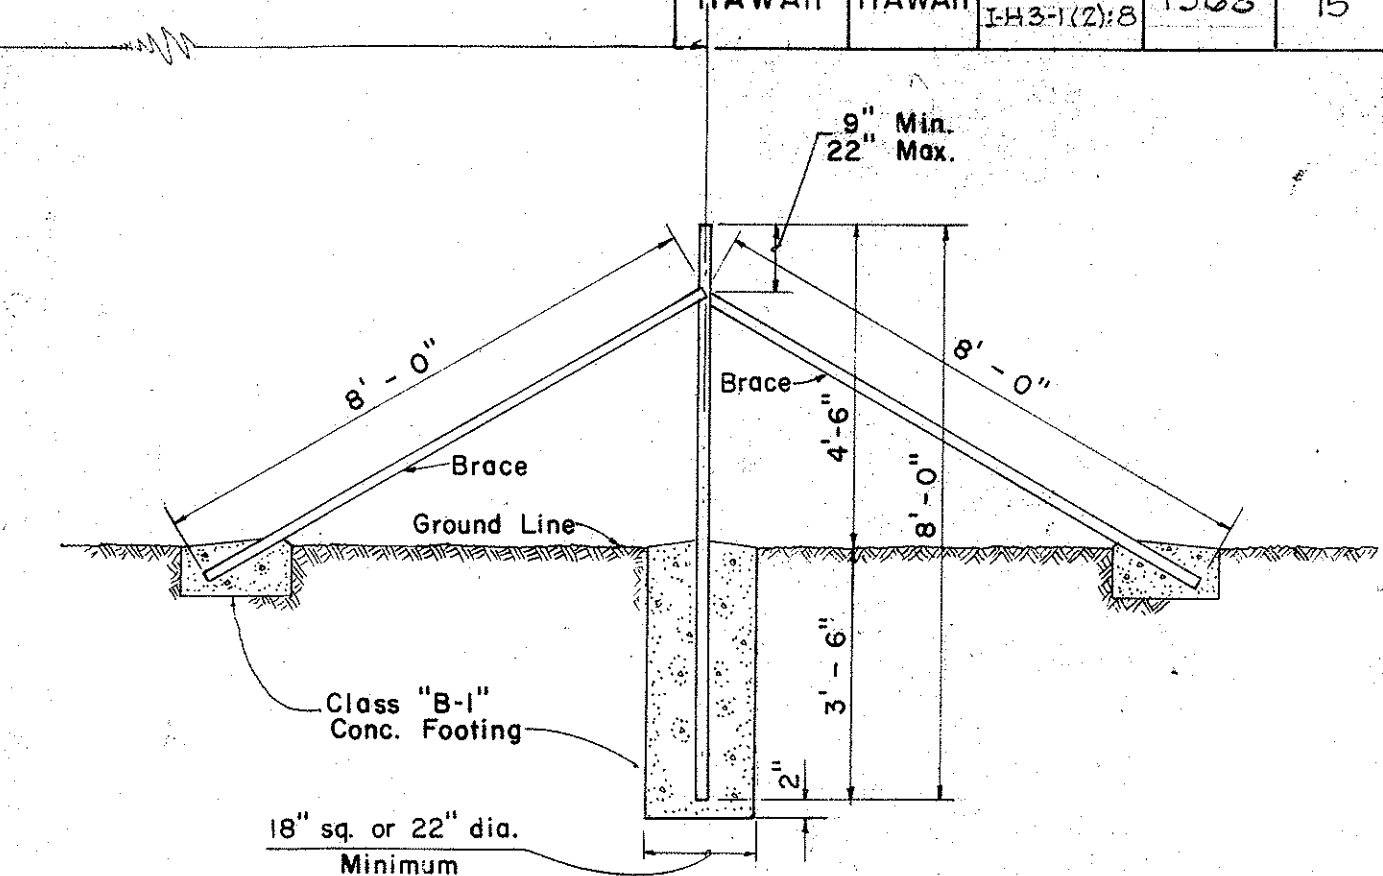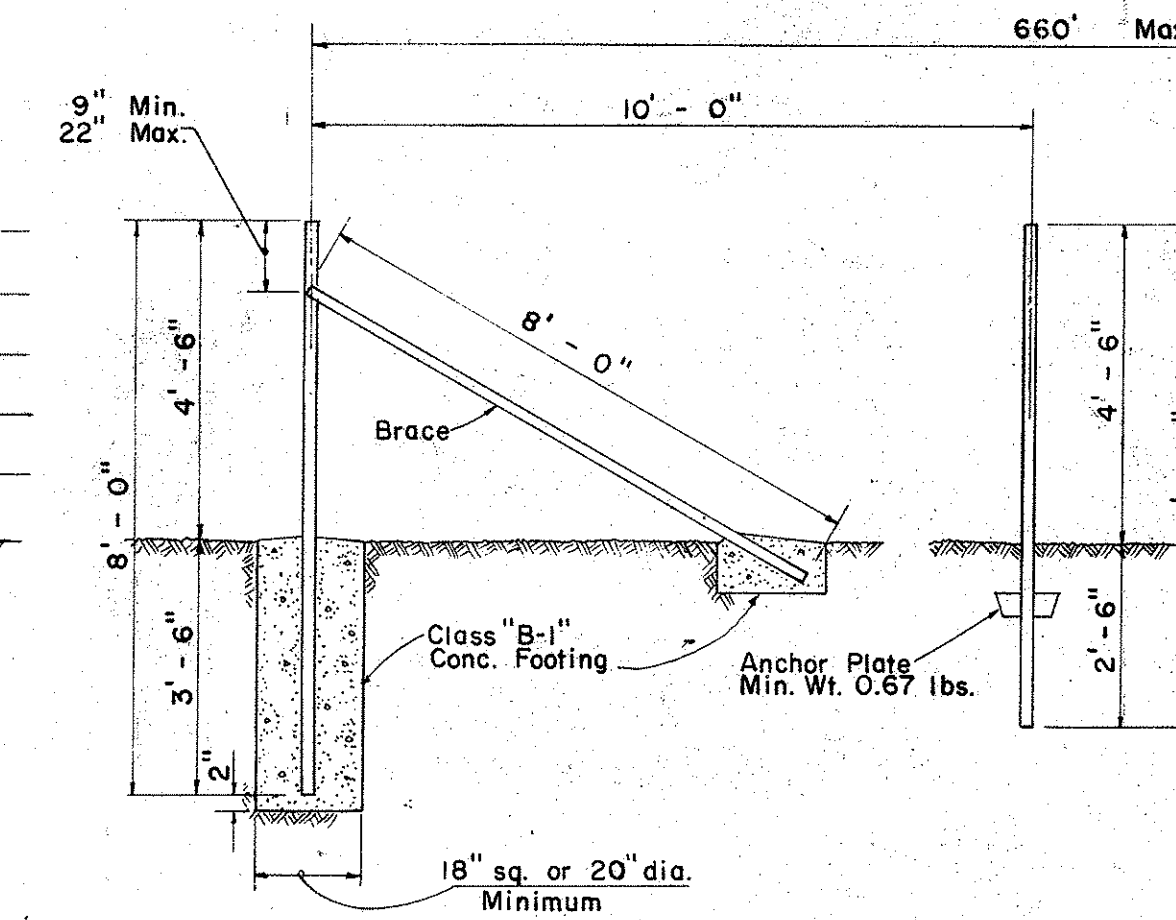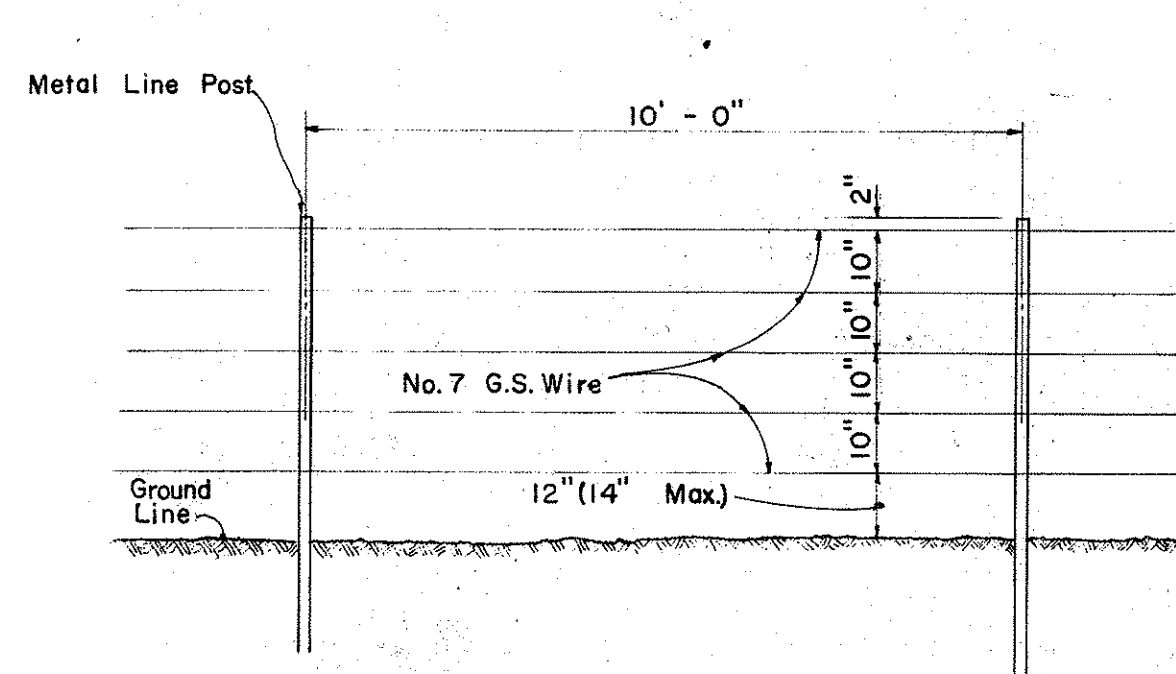


END, GATE OR CORNER POST
Scale: 3/8" = 1' - 0"

LINE POST
Scale: 3/8" = 1' - 0"

INTERMEDIATE ANCHOR POST
Scale: 3/8" = 1' - 0"

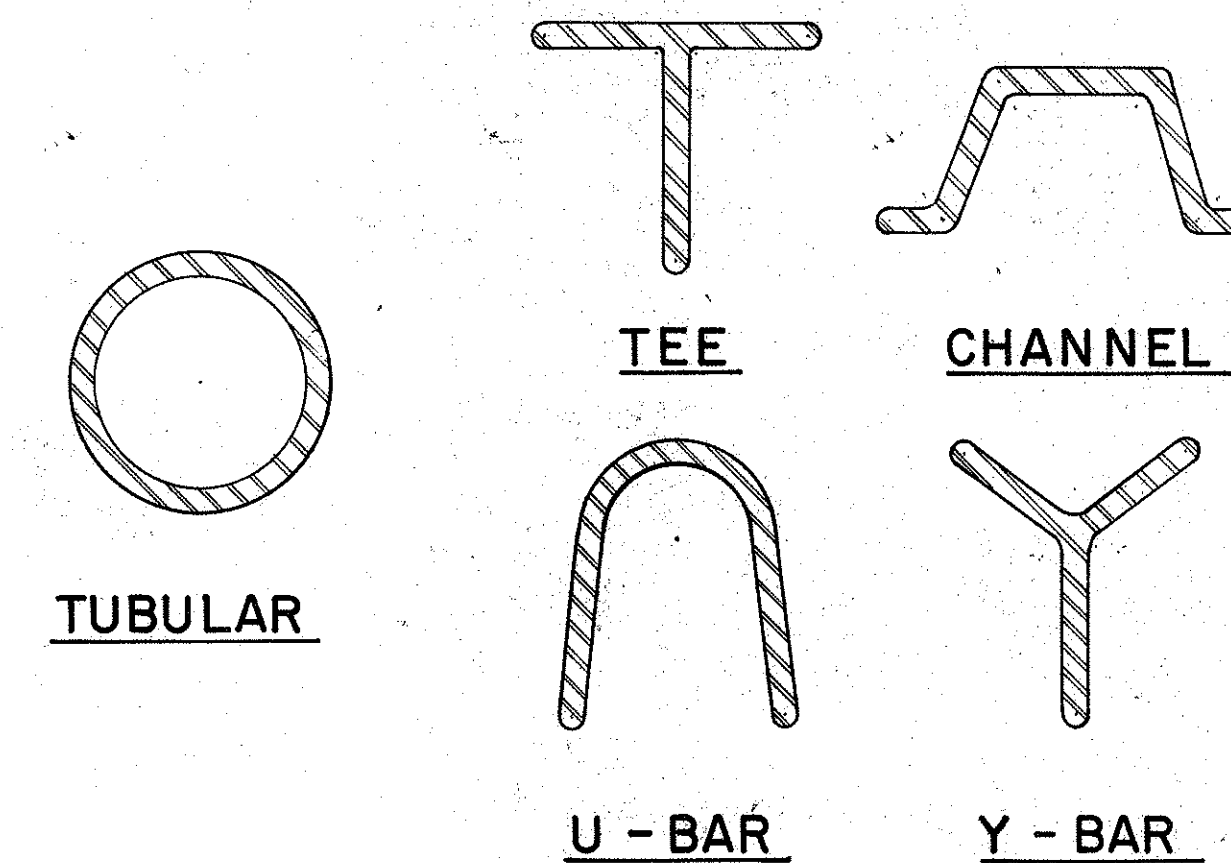

**TYPICAL CROSS SECTIONS
OF METAL POSTS**
Not To Scale

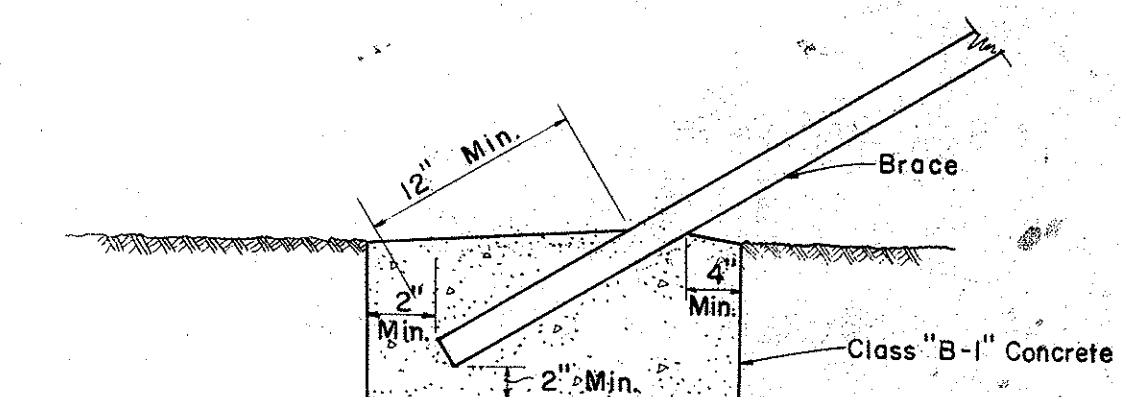

**CONCRETE FOOTING
AT BRACES**
Not To Scale

DETAILS OF STANDARD WIRE FENCE WITH METAL POSTS

SCALE: AS NOTED

STATE OF HAWAII
DEPARTMENT OF TRANSPORTATION
HIGHWAYS DIVISION
STANDARD DETAILS

F.A.I. Proj. No. I-H-3-1(7)13, I-H-3-1(2)8
Scales: As Noted Date: Jan. 1968
SHEET No. 2 OF 2 SHEETS

15. 98