



FED. ROAD DIST. NO.	STATE	FED. AID PROJ. NO.	FISCAL YEAR	SHEET	TOTAL
HAWAII	HAW.	1-H3-1(7):13 1-H3-1(2):8	1968	2	30

Revised: June 23, 1969

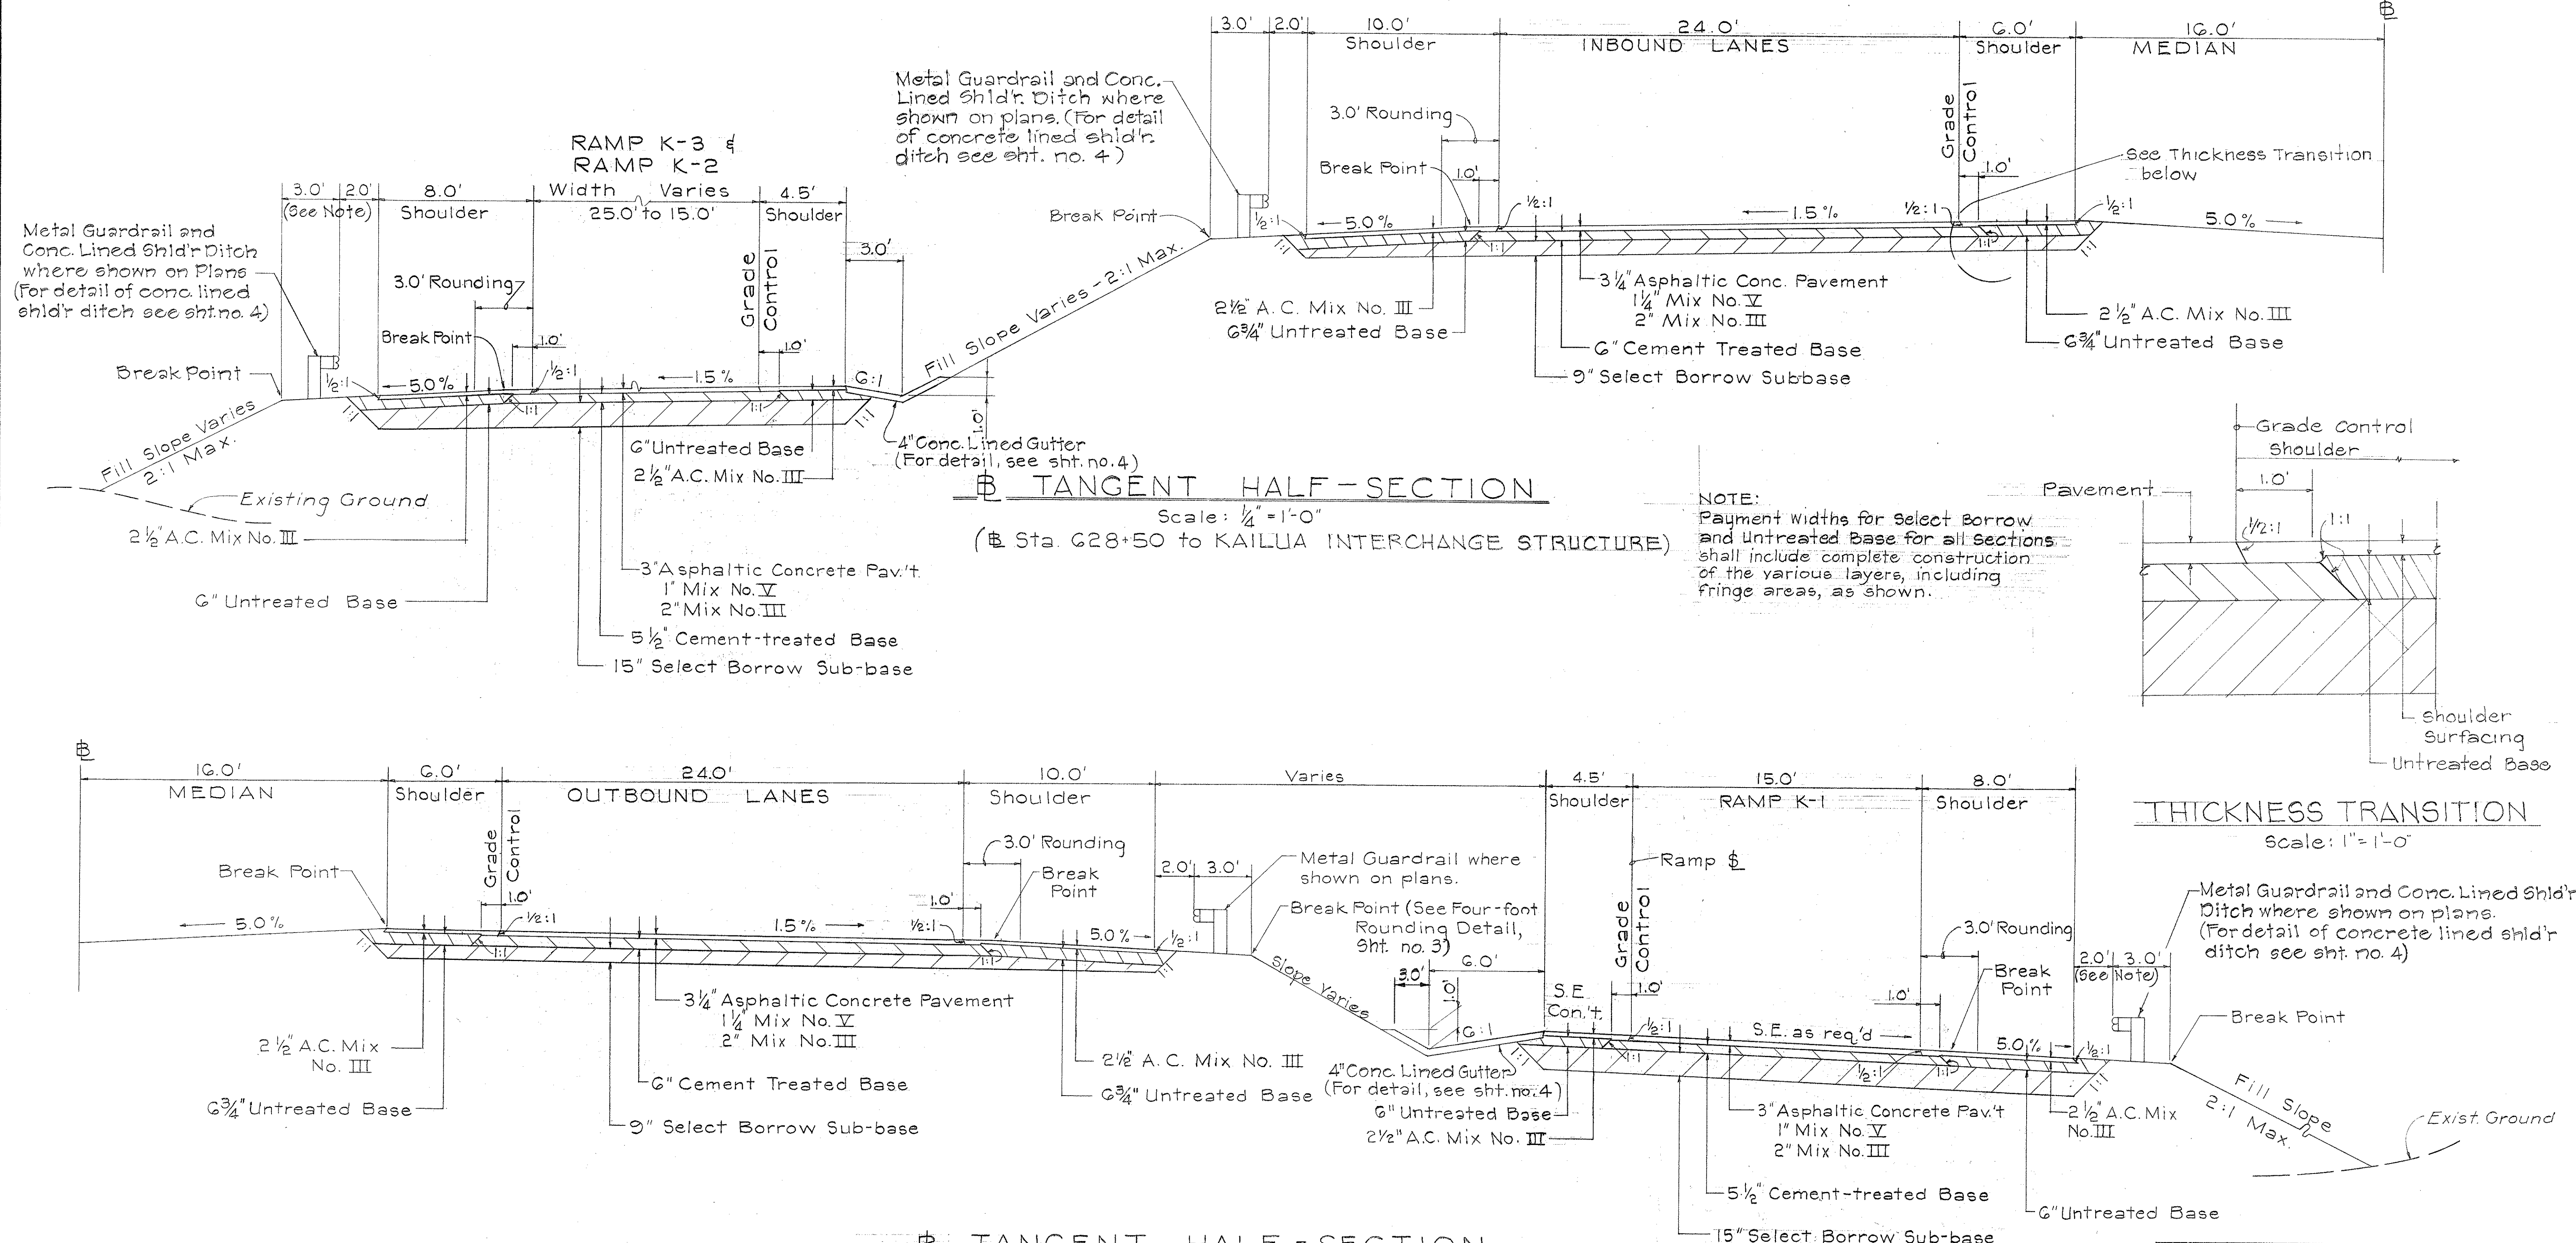

DATE	_____
DESIGNED BY	_____
DRAWN BY	_____
CHECKED BY	_____
NOTED BY	_____
NO.	_____

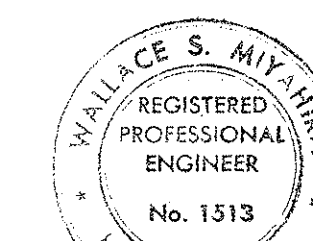

STATE OF HAWAII
 DEPARTMENT OF TRANSPORTATION
 HIGHWAYS DIVISION

TYPICAL ROADWAY SECTIONS
 BASELINE AND RAMPS



FAI. Proj. No. I-H3-1(7):13, I-H3-1(2):8
 Scale: As Shown Date: Jan. 1968

SHEET NO. 1 OF 3 SHEETS

20 S 5

FED. ROAD DIST. NO.	STATE	FED. AID PROJ. NO.	FISCAL YEAR	SHEET NO.	TOTAL SHEETS
HAWAII	HAW.	I-H3-1(7):13 I-H3-1(2):8	1968	3	86



Revised: June 23, 1969

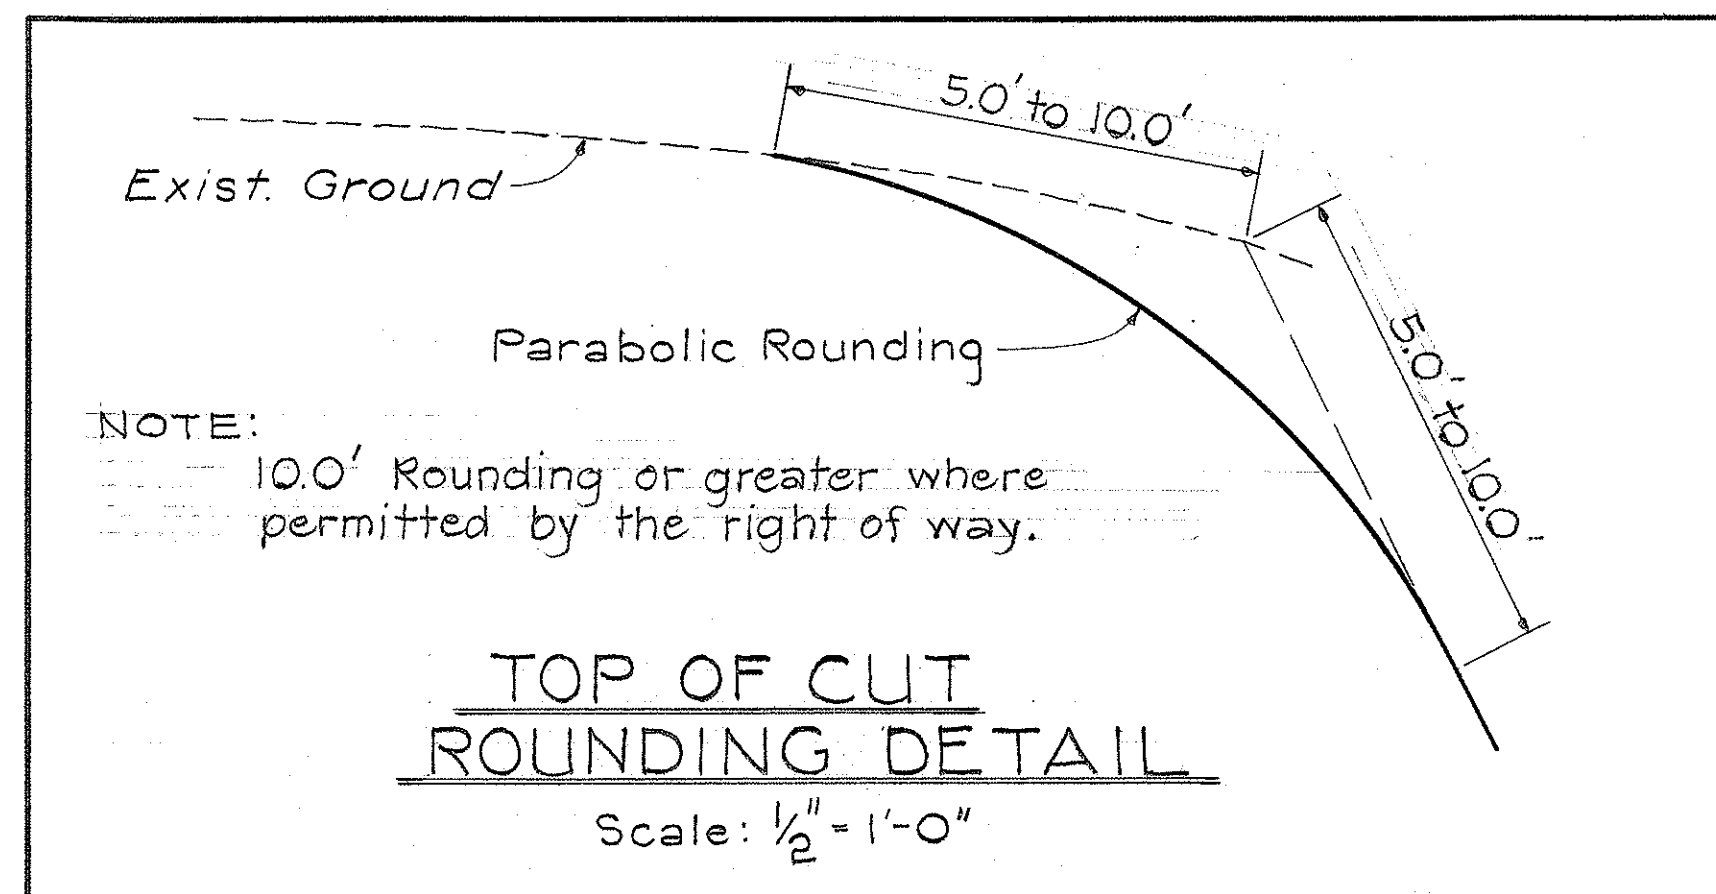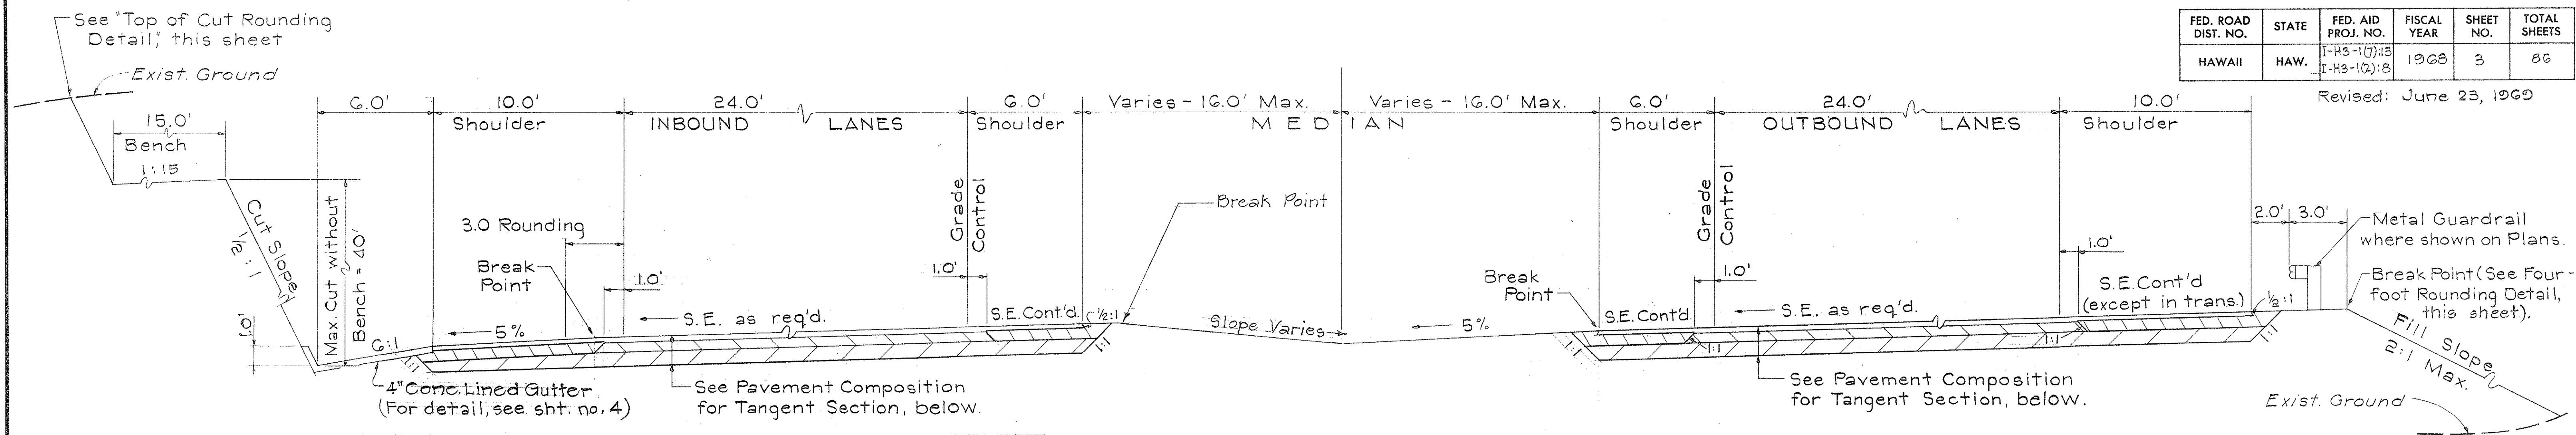

B SUPERELEVATED SECTION


Scale: 1/4" = 1'-0"

NOTE:
Payment widths for select borrow and untreated base for all sections shall include complete construction of the various layers, including fringe areas, as shown.

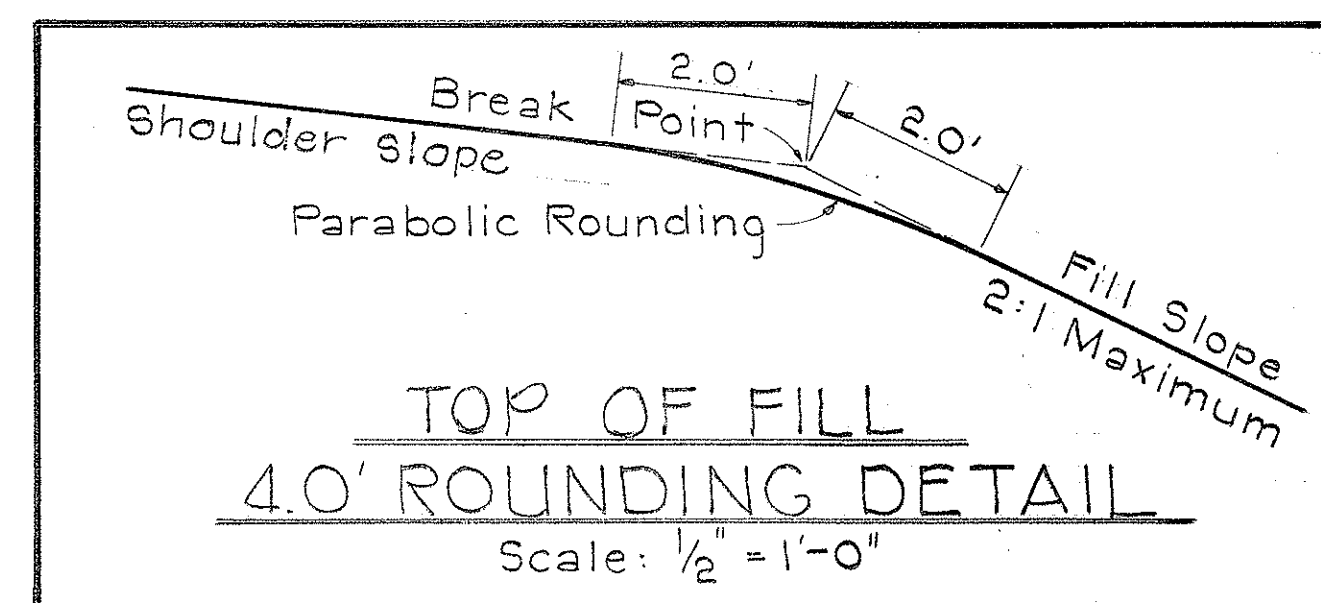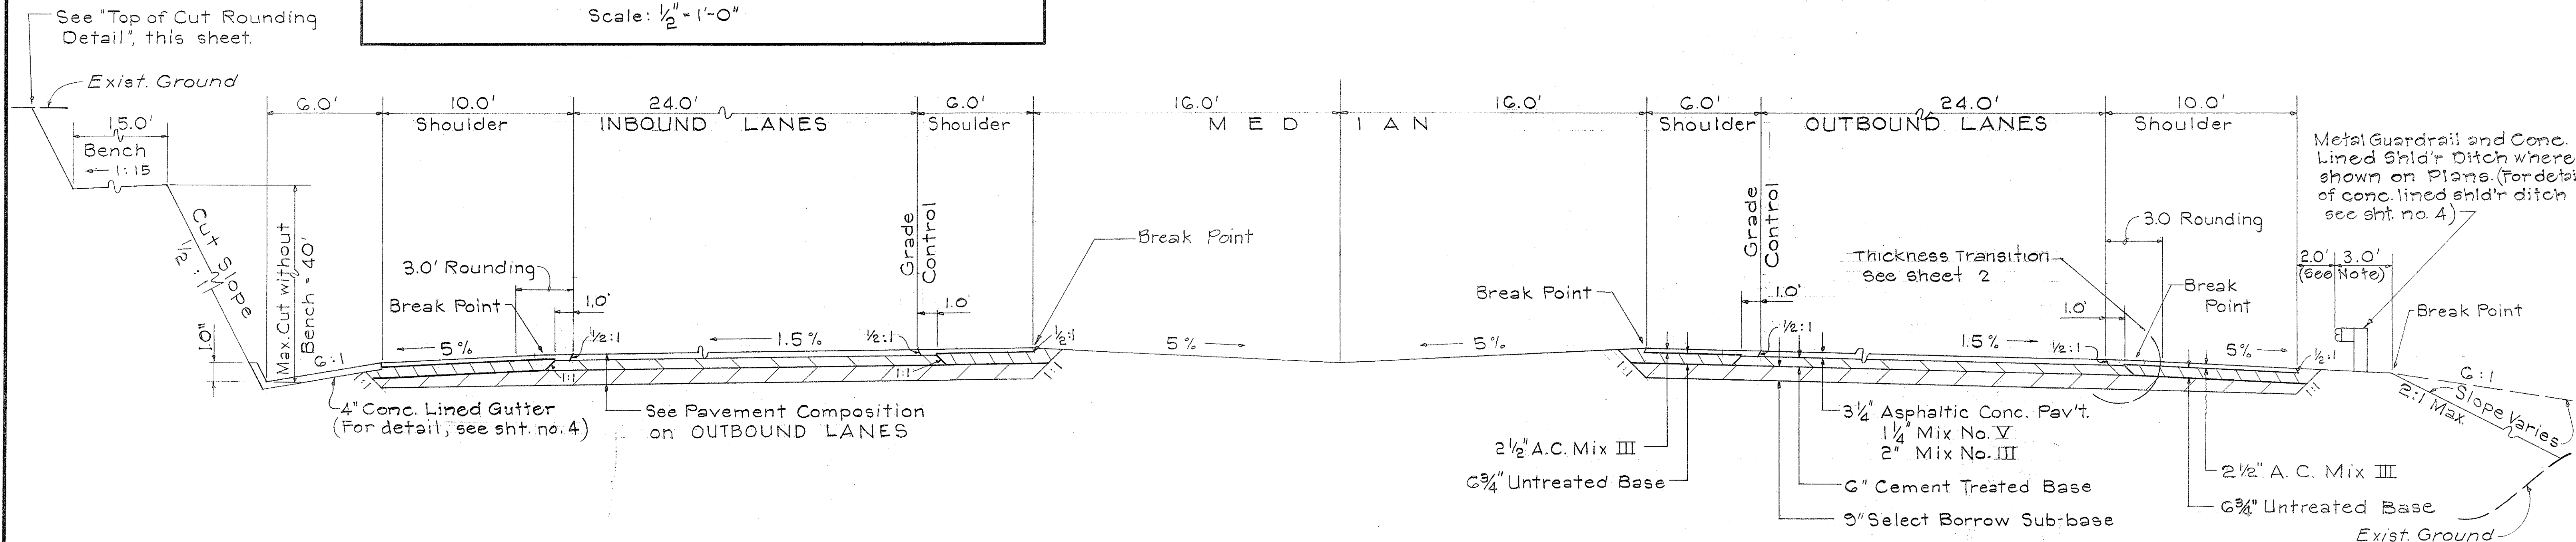

B TANGENT SECTION (AFTER KAILUA INTERCHANGE STRUCTURE)

Scale: 1/4" = 1'-0"

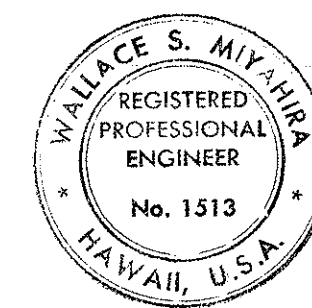

This work was prepared by me or under my supervision.

- NOTES:
- Pavement composition is identical for all Baseline Sections, both inbound and outbound lanes.
 - Top of cuts shall be rounded as shown in "Top of Cut Rounding Detail" this sheet.
 - Where side guardrail or concrete lined shld'r ditch is not required, omit 3.0' width at top of fill and make 4' rounding.

STATE OF HAWAII
DEPARTMENT OF TRANSPORTATION
HIGHWAYS DIVISION


TYPICAL ROADWAY SECTIONS
BASELINE

FA.I. Proj. No. I-H3-1(7):13, I-H3-1(2):8
Scale: As Shown Date: Jan. 1968

SHEET No. 2 OF 3 SHEETS


DATE	_____
DESIGNED BY	_____
CHECKED BY	_____
NO.	_____

FED. ROAD DIST. NO.	STATE	FED. AID PROJ. NO.	FISCAL YEAR	SHEET NO.	TOTAL SHEETS
HAWAII	HAW.	I-H3-1(7):13 I-H3-1(2):8	1968	4	86

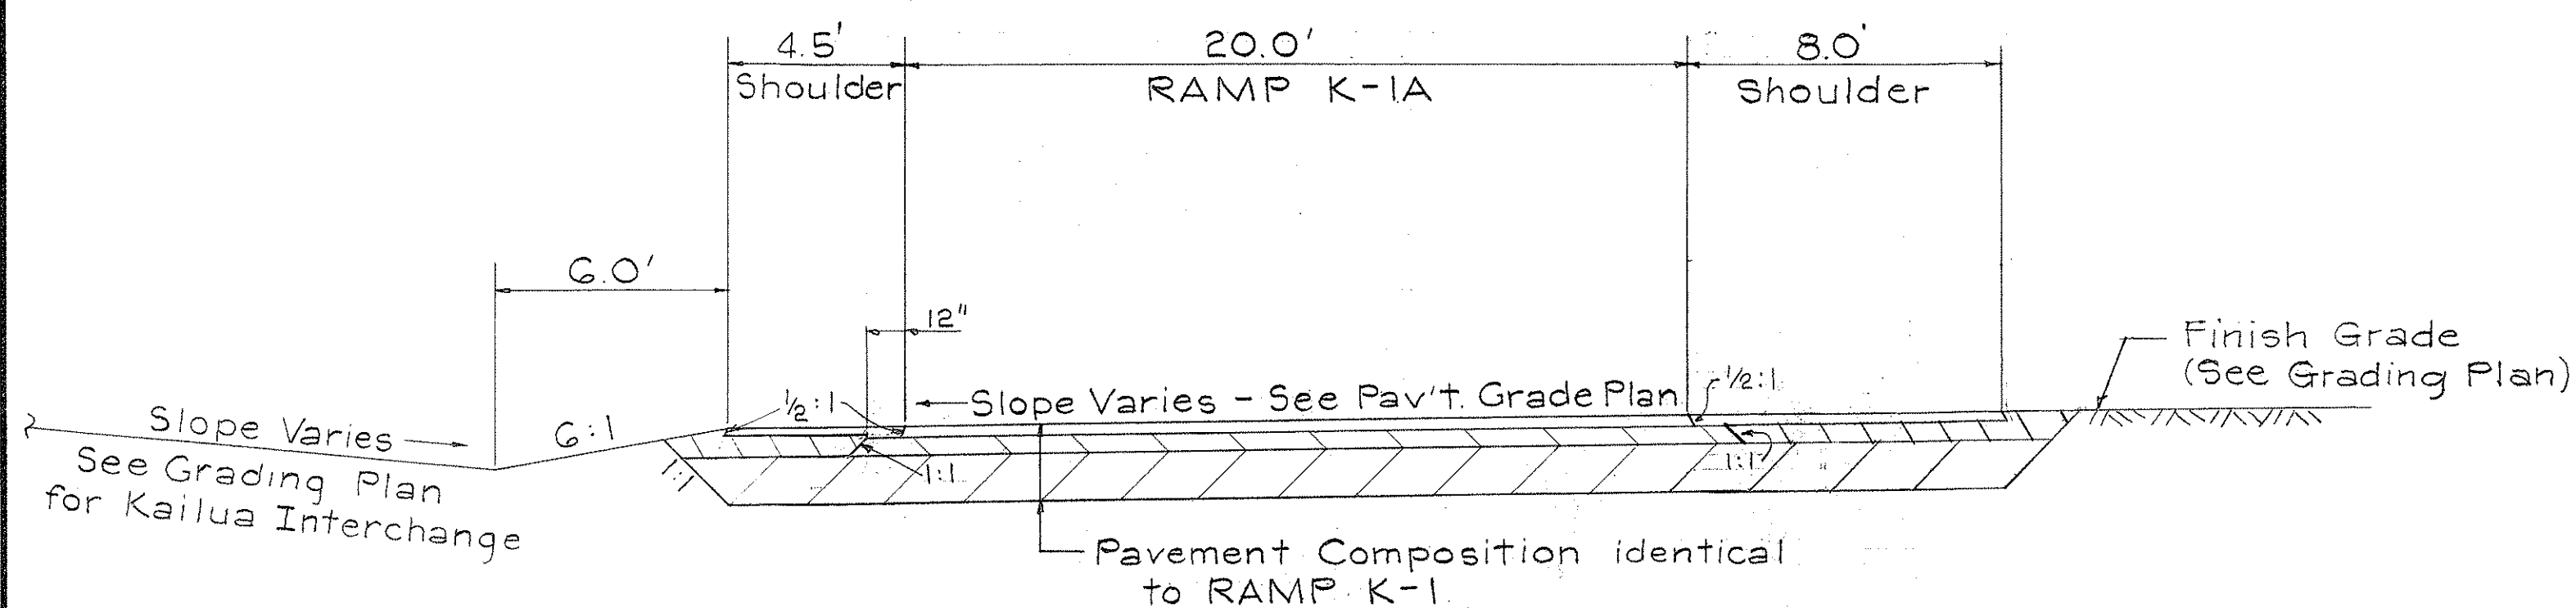


RAMP K-1A
Scale: 1/4" = 1'-0"


NOTE:
K-1A's Shoulder Composition consists of -
1) 6" Untreated Base
2) 2 1/2" A.C. Mix No. III w/white Paint Striping.

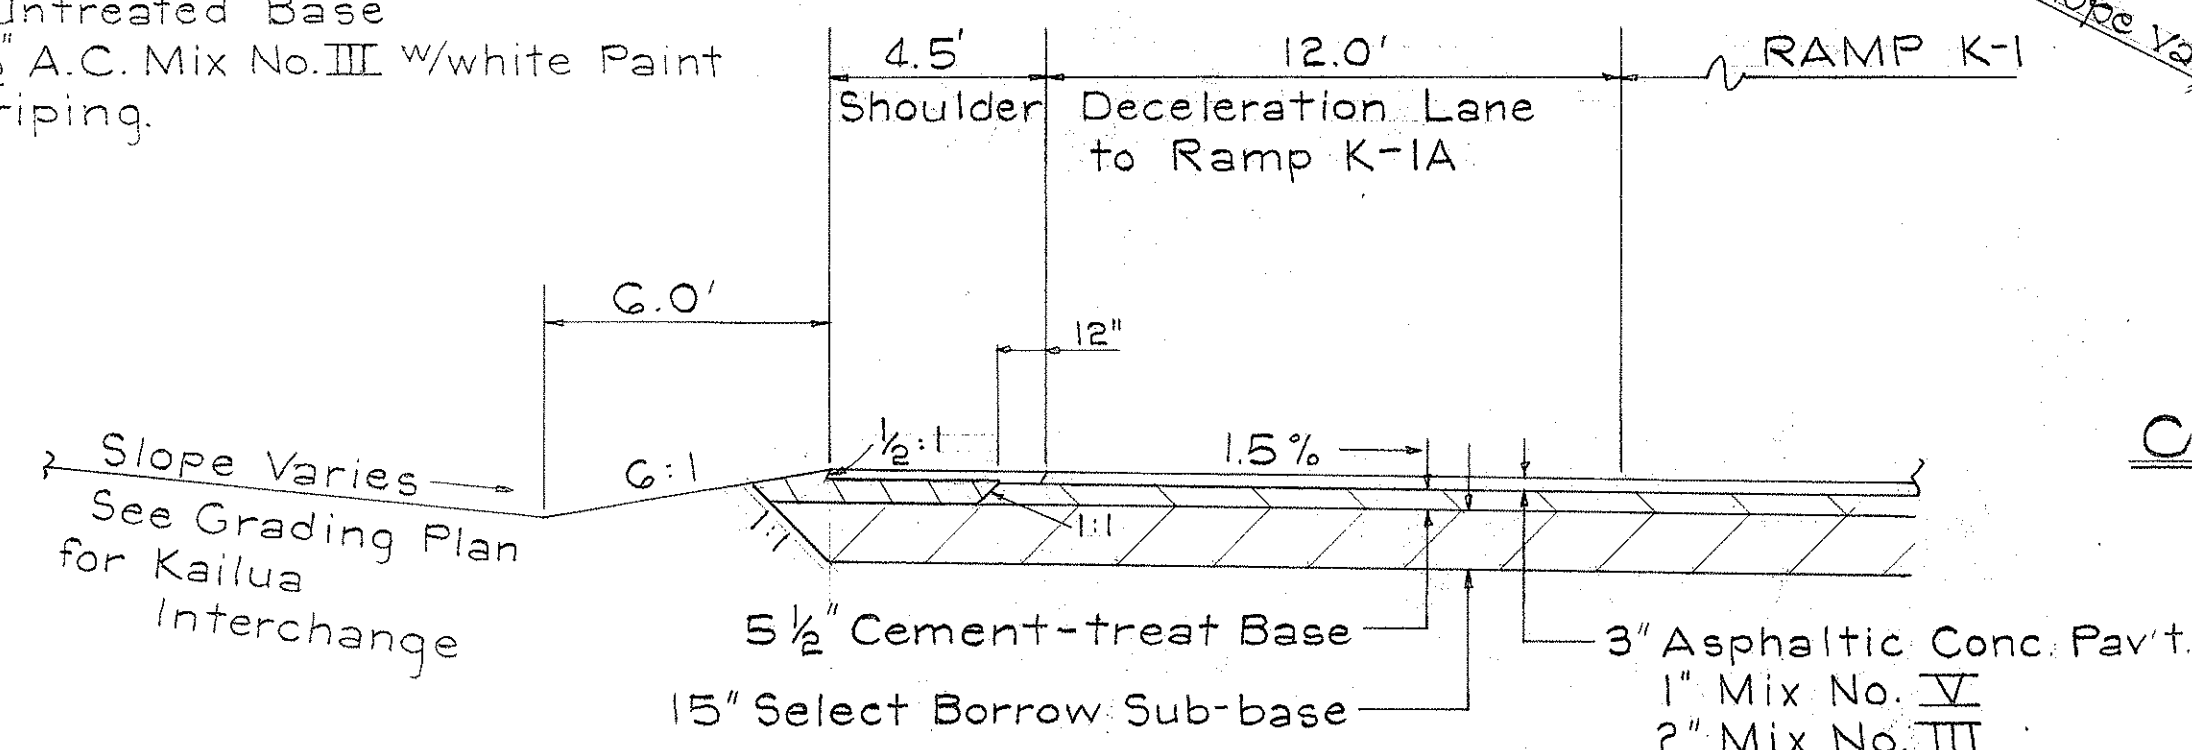


DECELERATION LANE TO K-1A
Scale: 1/4" = 1'-0"

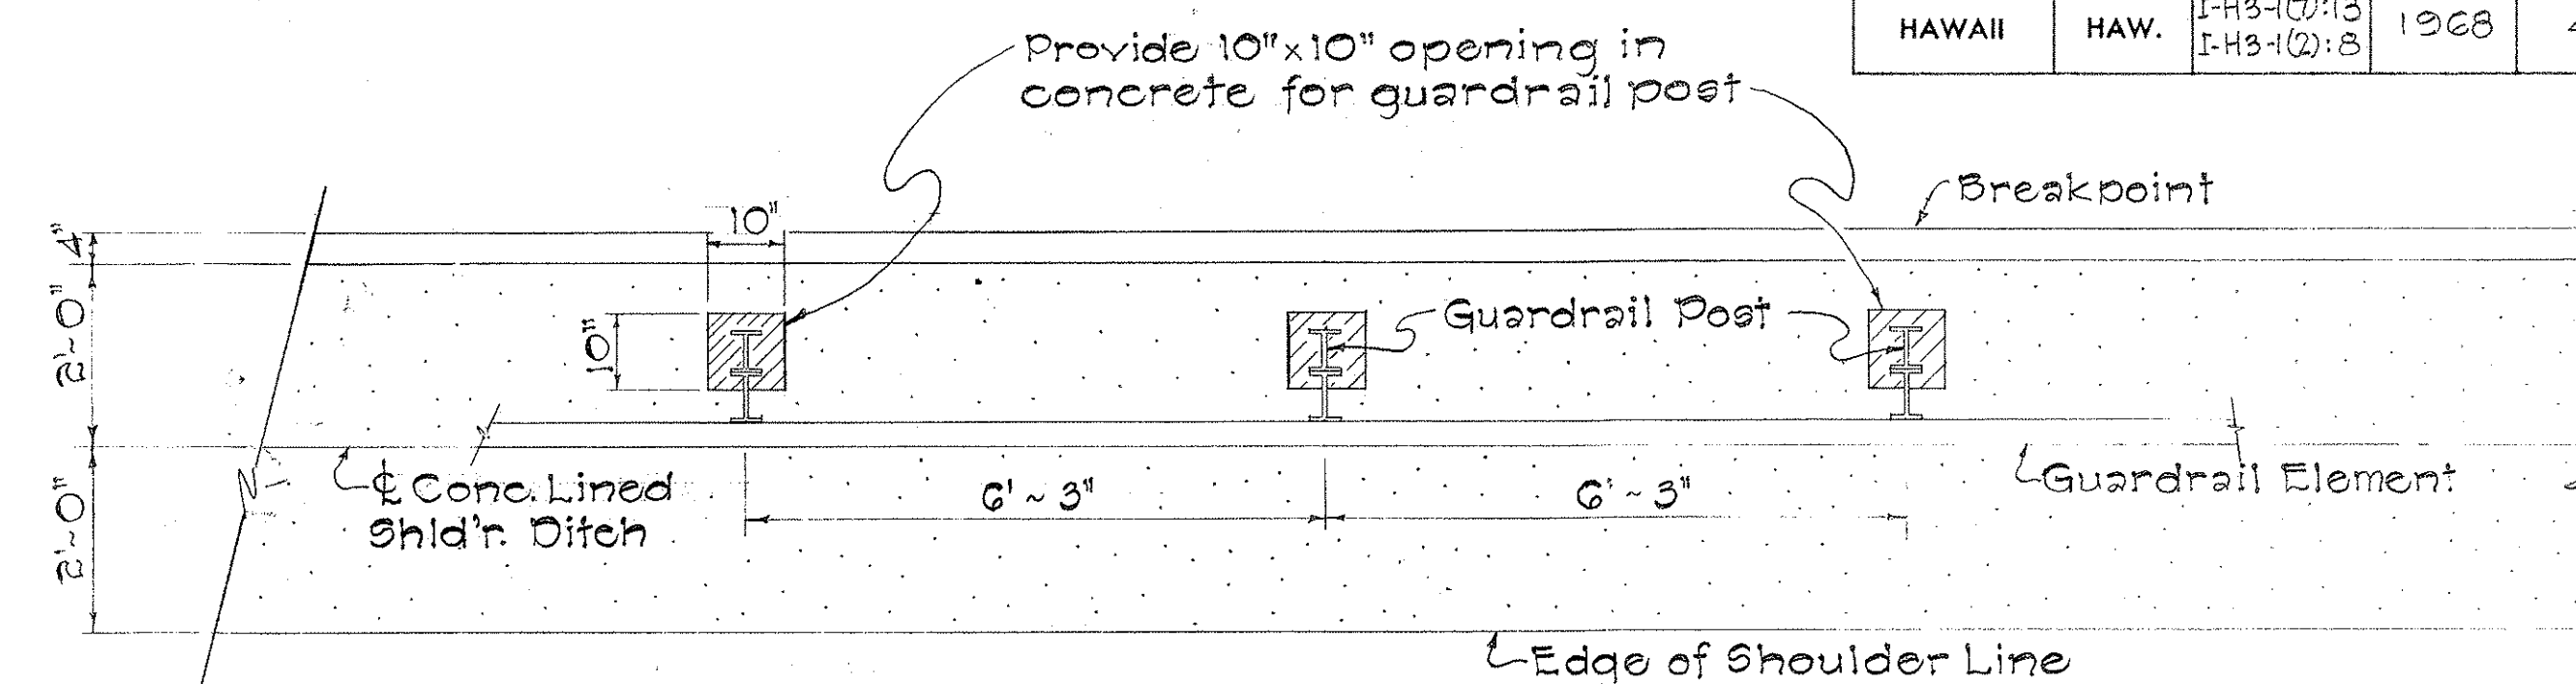


TYPICAL PLAN

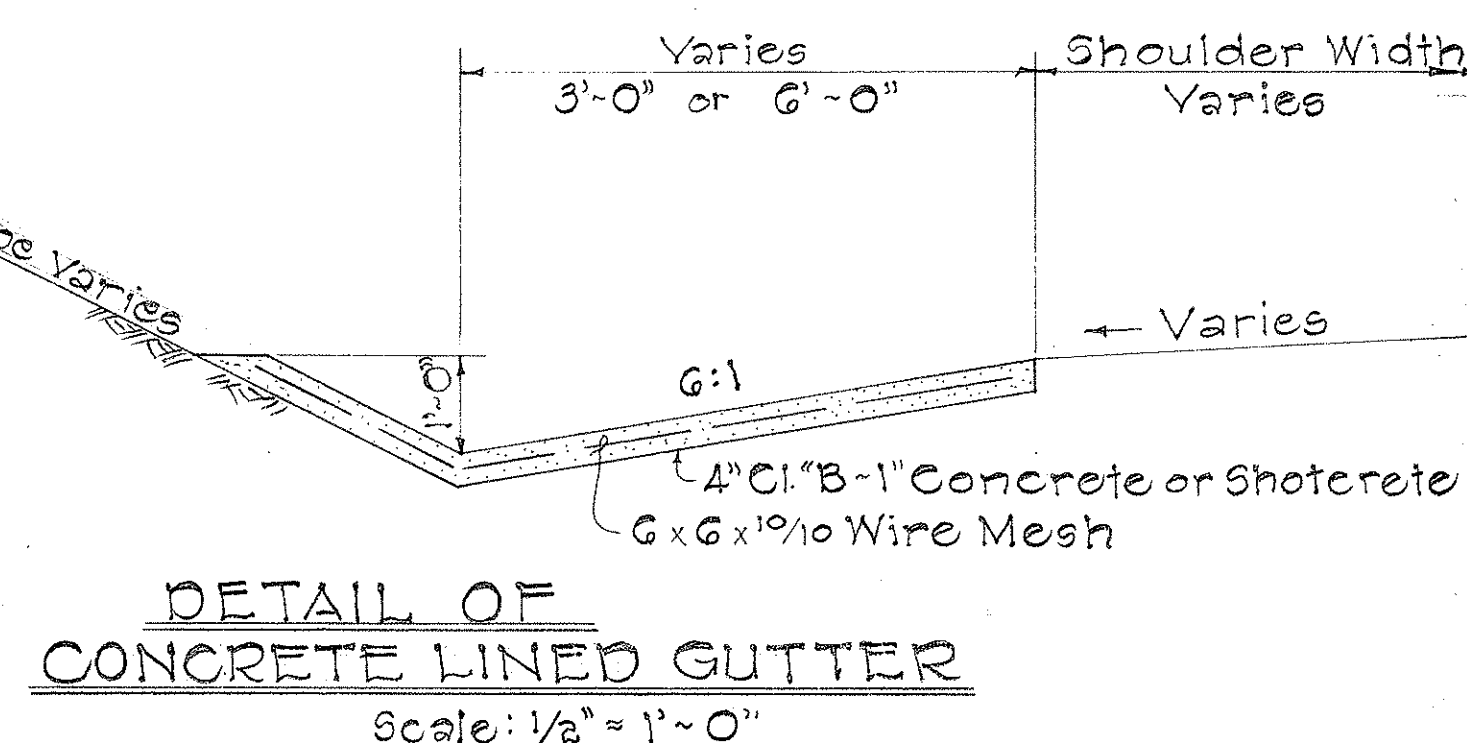


DETAIL OF CONCRETE LINED GUTTER
Scale: 1/2" = 1'-0"

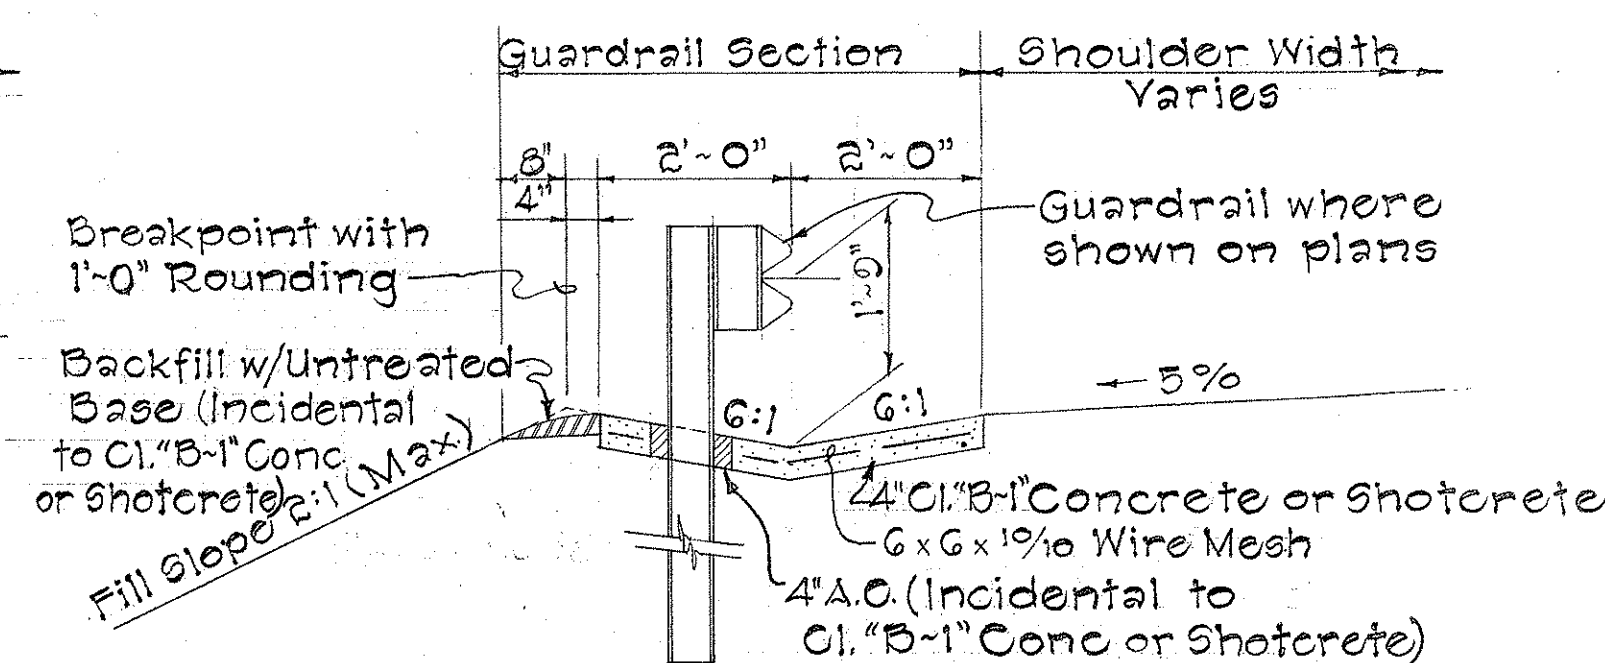

TYPICAL SECTION
DETAIL OF CONCRETE LINED SHOULDER DITCH
Scale: 1/2" = 1'-0"

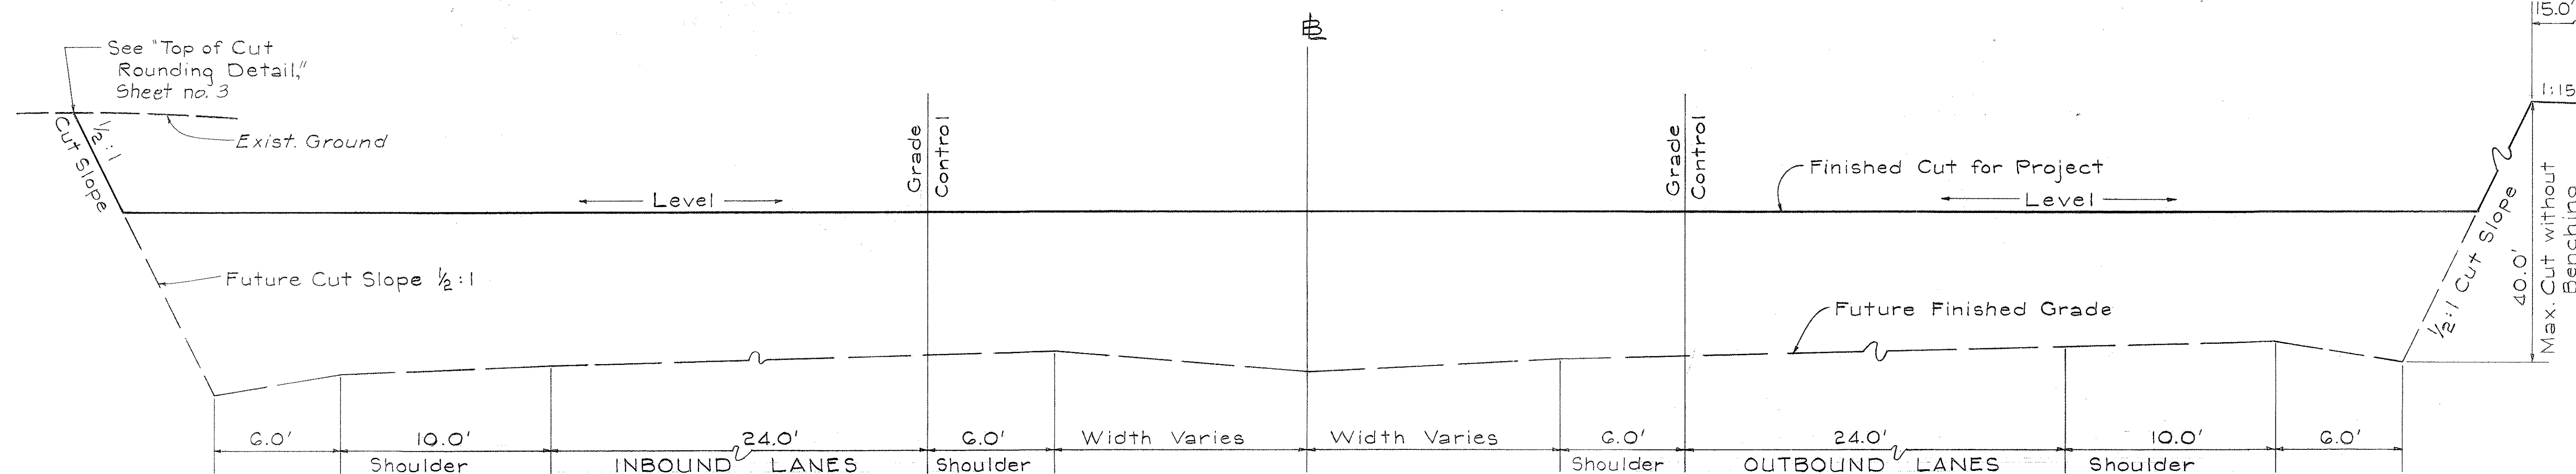

SECTION
Scale: 1/4" = 1'-0"
Sta. 642+00 to End of Cut

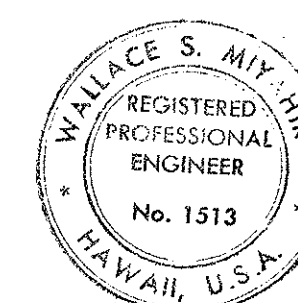

This work was prepared by me or under my supervision.
Wallace S. Miyahara

STATE OF HAWAII
DEPARTMENT OF TRANSPORTATION
HIGHWAYS DIVISION

TYPICAL ROADWAY SECTIONS
BASELINE AND RAMPS

F.A.I. Proj. No. I-H3-1(7):13, I-H3-1(2):8
Scale: As Shown Date: Jan. 1968

SHEET No. 3 OF 3 SHEETS

SURVEY PLOTTED BY	DATE
DRAWN BY	
TRACED BY	
QUANTITIES BY	
CHECKED BY	
ORIGINAL PLAN	
NOTE BOOK	
No.	