

INDEX TO DRAWING	
SHEET NO.	DESCRIPTION
1	TITLE SHEET
2 - 792	PROJECT NO. I-H3-1(75) UNIT VIII
793 - 816	PROJECT NO. BR-H1-1(241)

STATE OF HAWAII

DEPARTMENT OF TRANSPORTATION

HIGHWAYS DIVISION

HONOLULU, HAWAII

PLANS FOR

INTERSTATE ROUTE H-3

H-3 FINISH (UNIT VIII)

FEDERAL-AID INTERSTATE PROJECT NO. I-H3-1(75) UNIT VIII

AND

INTERSTATE ROUTE H-1 SEISMIC RETROFIT


AUSTIN-BISHOP SEPARATION AND

WAIUAU INTERCHANGE

FEDERAL-AID INTERSTATE PROJECT NO. BR-H1-1(241)

DISTRICT OF EWA

ISLAND OF OAHU

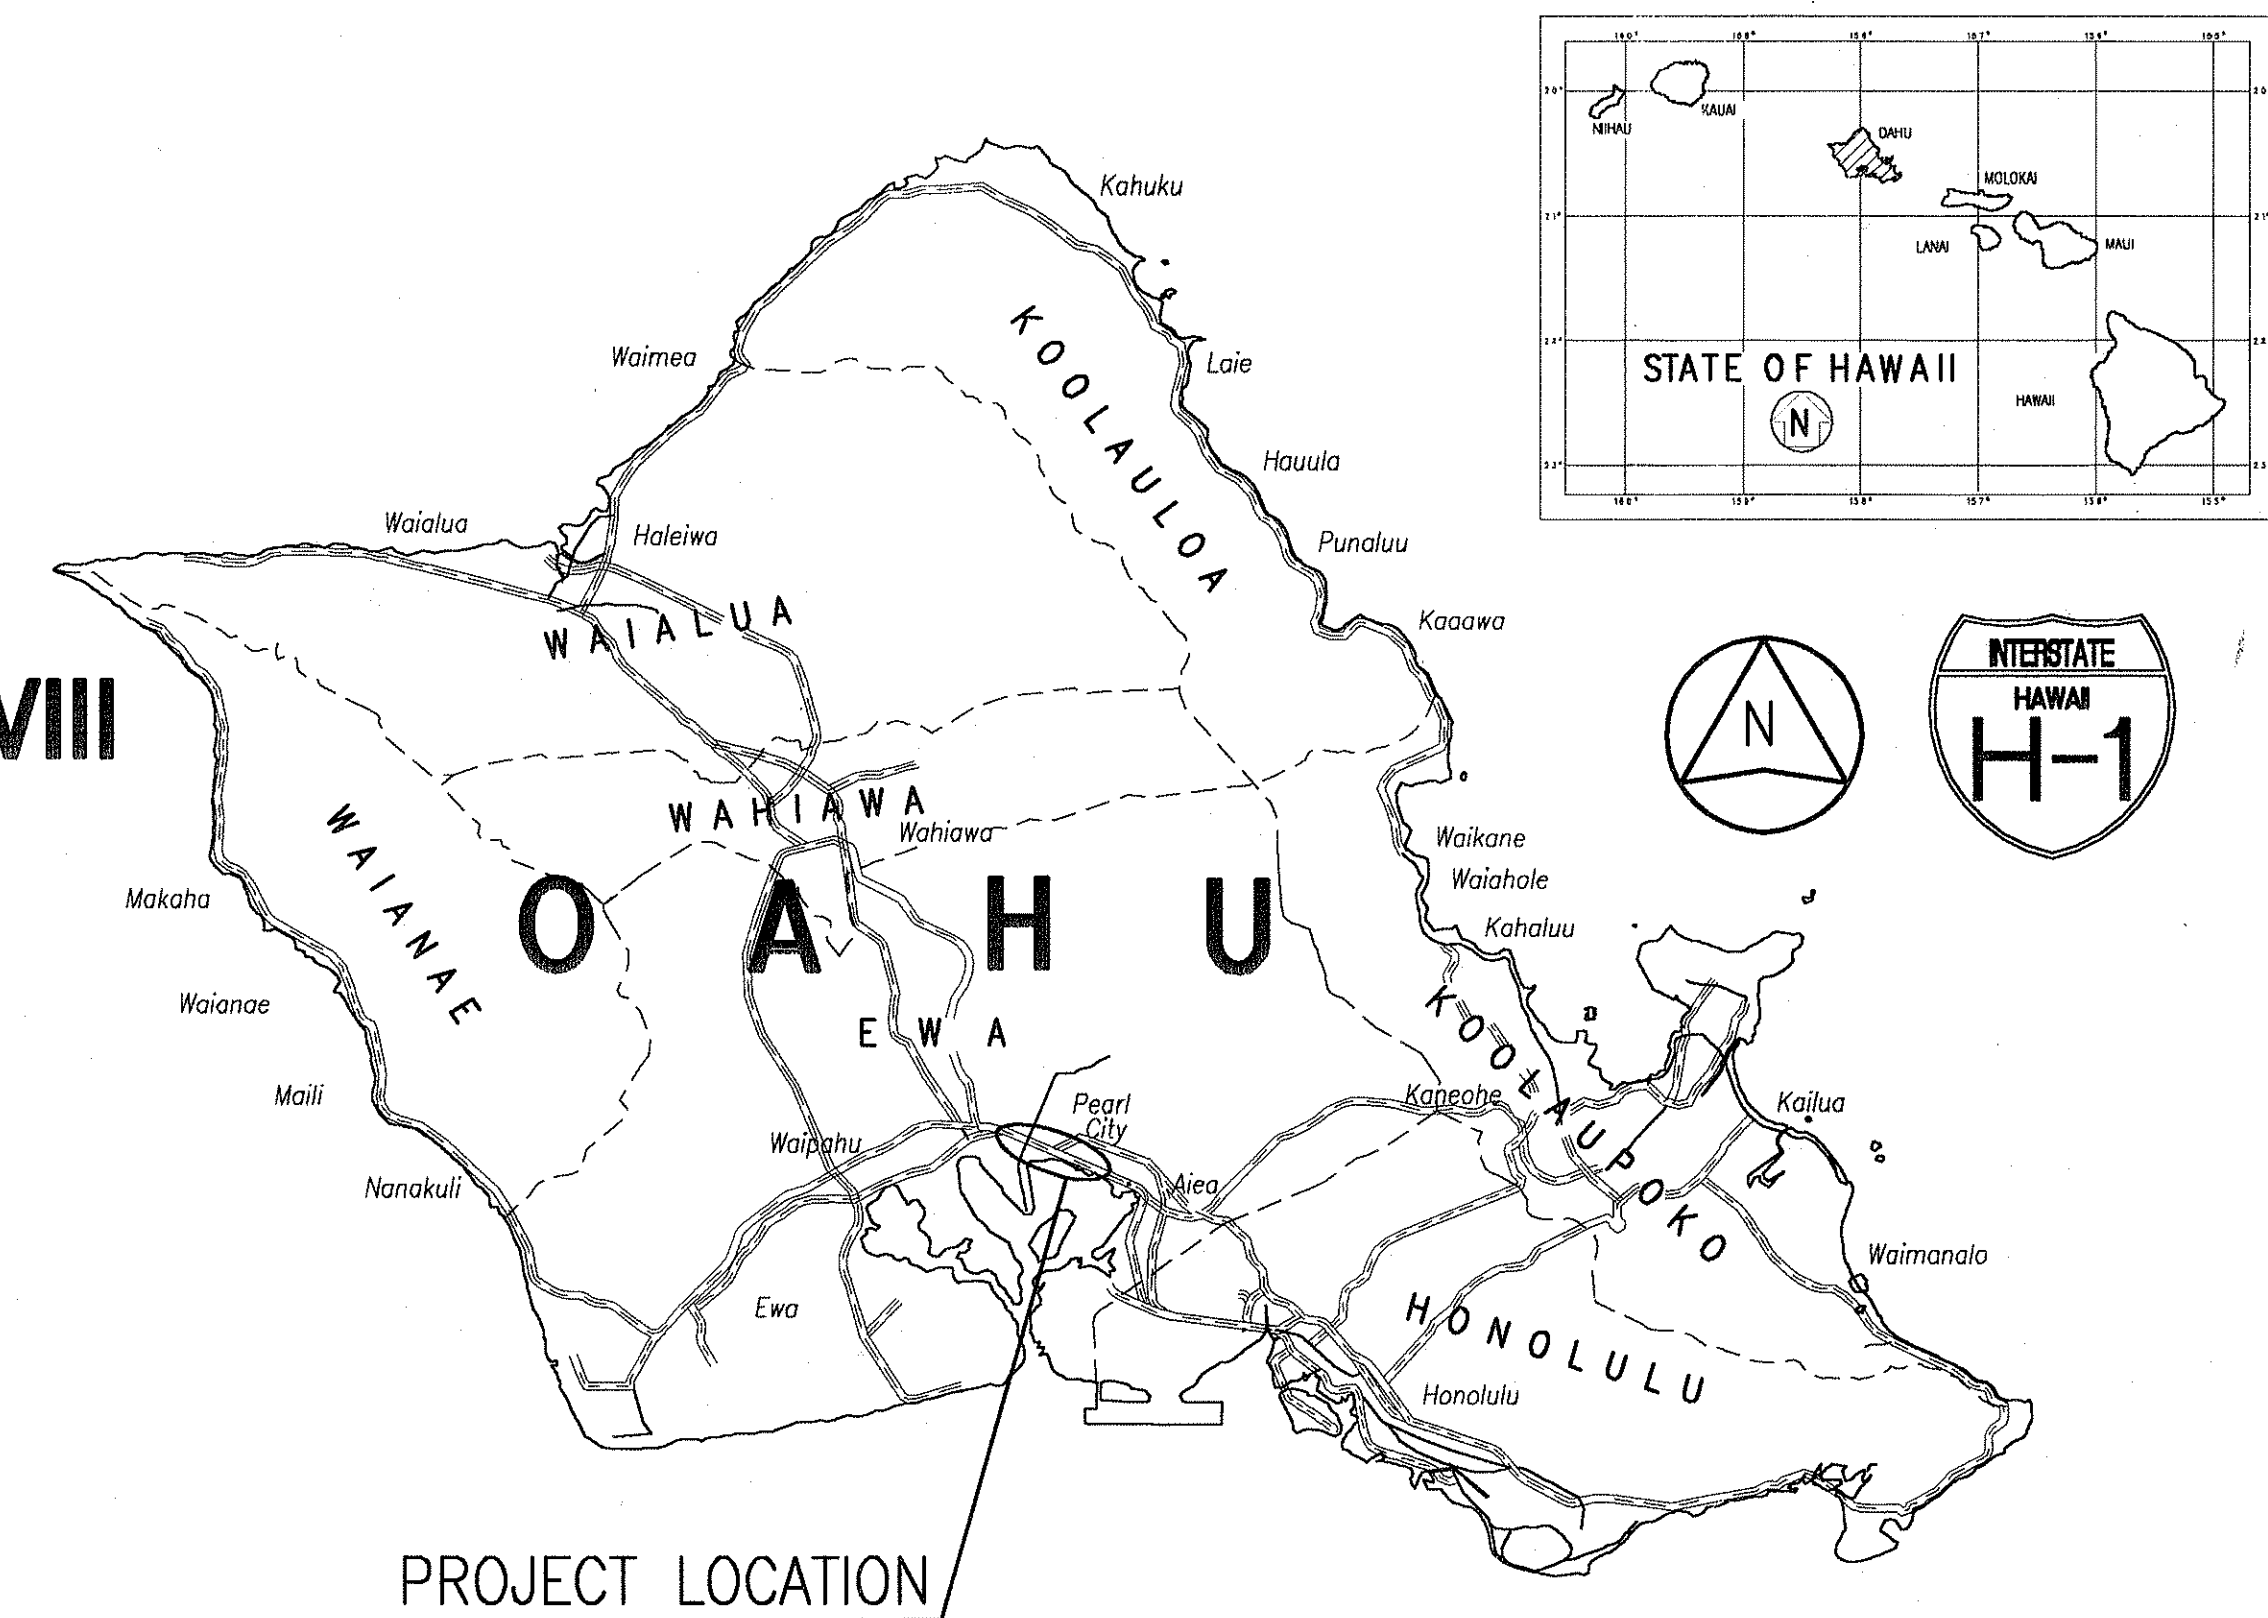

FED. ROAD DIST. NO.	STATE	FED. AID PROJ. NO.	FISCAL YEAR	SHEET NO.	TOTAL SHEETS
HAWAII	HAW.	I-H3-1(75) UNIT VIII & BR-H1-1 (241)	2003	1	816

MAR. 2003

DATE

692-7578

PHONE

GLENN KURASHIMA

P.S. & E. BY


R.M. TOWILL CORPORATION

&

RANDAL S. FUROMOTO AND ASSOCIATES, INC.

DESIGNED BY

ORIGINAL PLAN	DATE
SURVEY PLOTTED BY	
DRAWN BY	
DESIGNED BY	
CHECKED BY	
NOTE BOOK	
No.	

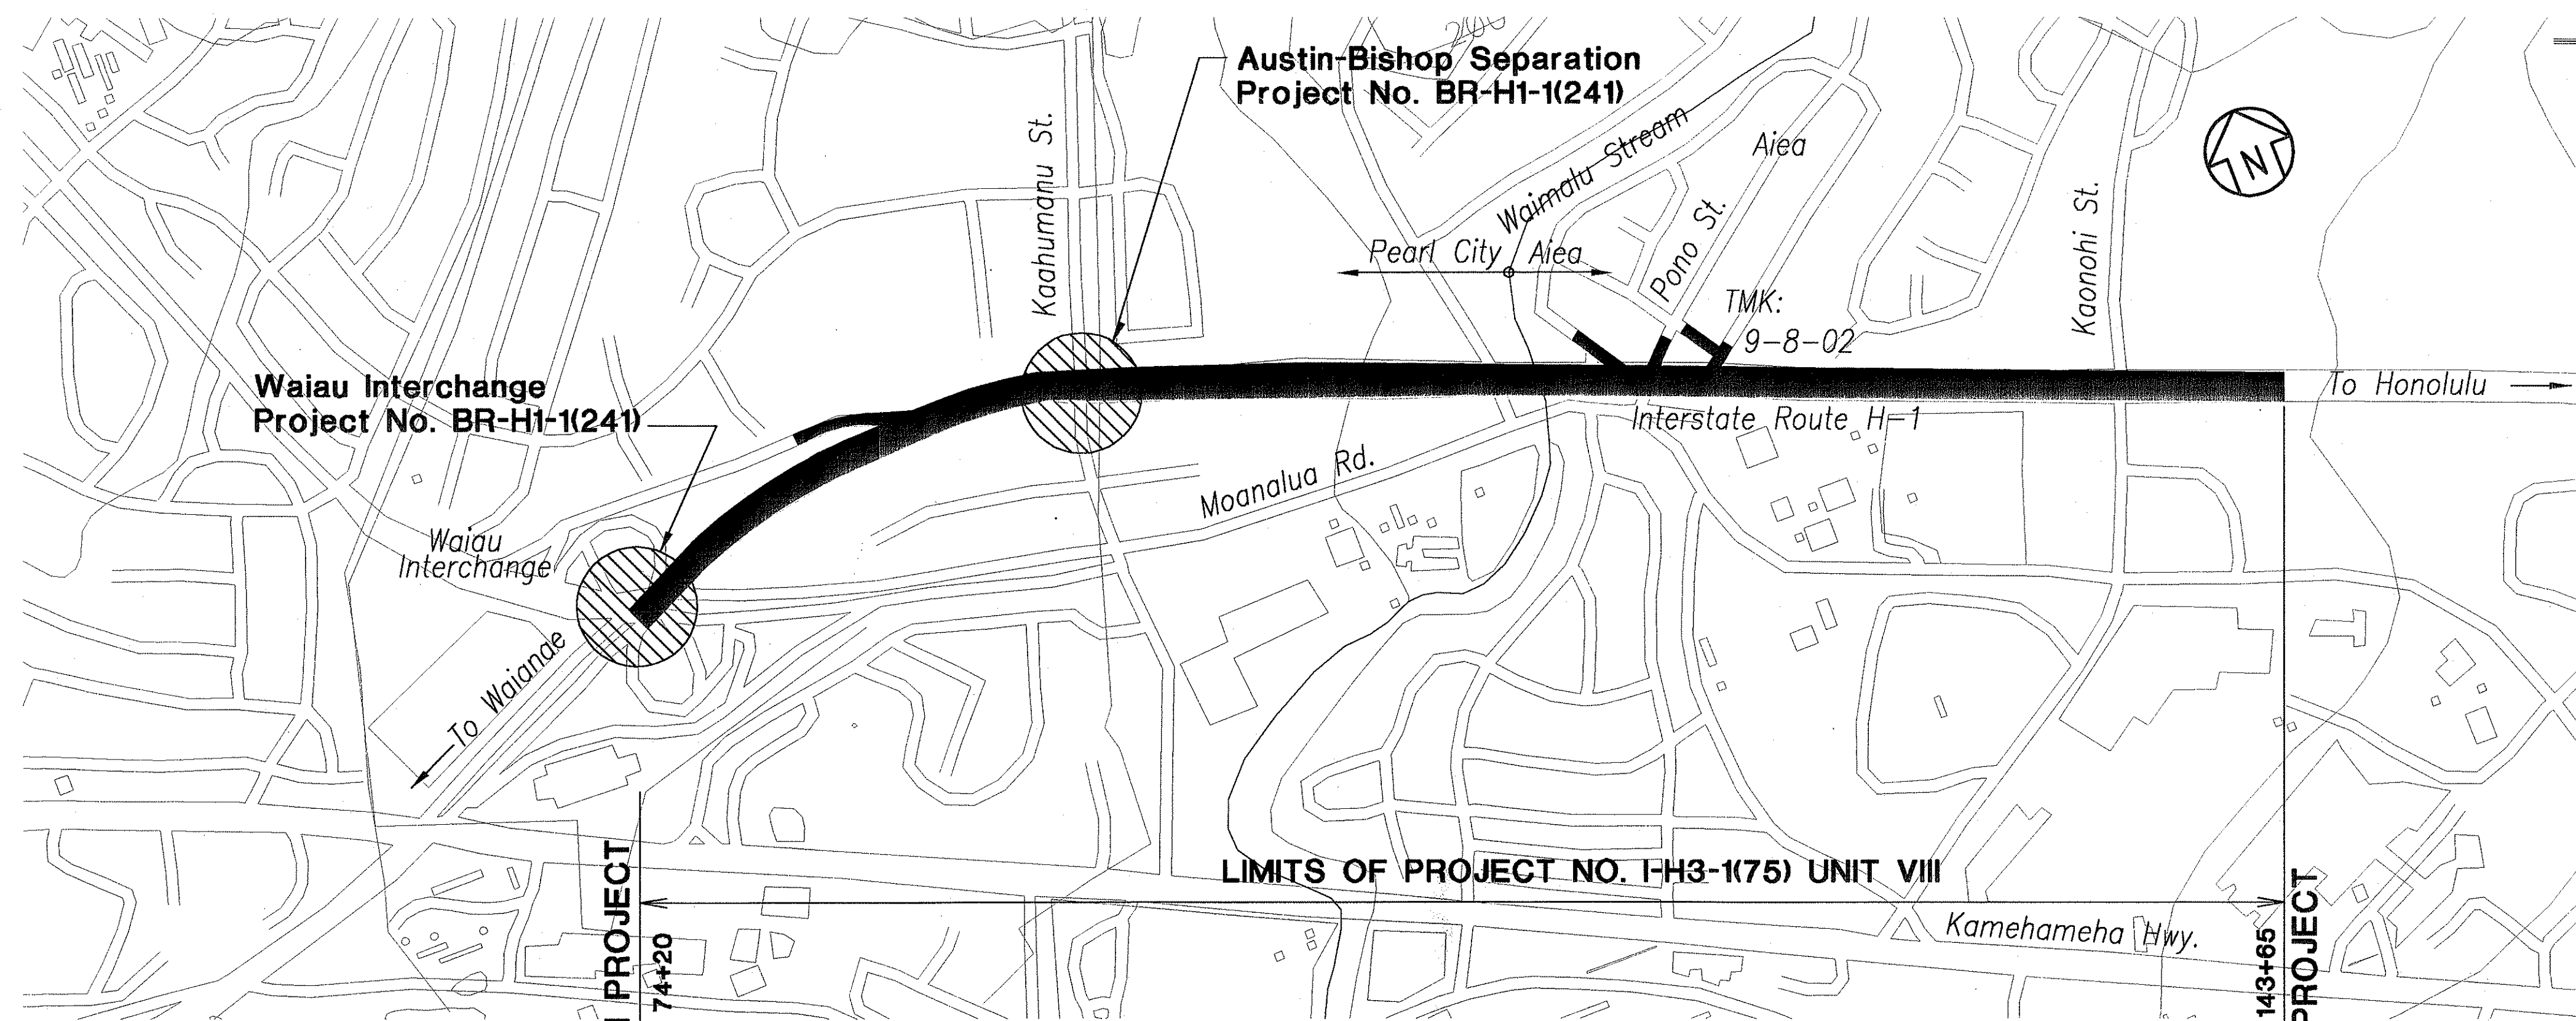

LOCATION PLAN

NET LENGTH OF PROJECT - 1.32 MILES

GROSS LENGTH OF PROJECT - 1.32 MILES

FEDERAL AID INTERSTATE PROJECTS PREVIOUSLY

CONSTRUCTED OR UNDER CONSTRUCTION

MILE POST 10.53 TO MILE POST 11.85

DESIGN DESIGNATION

ADT (2002)226,000

DESIGN ADT (2022)283,900

DHV22,700

D (DESIGN)75/25

T (DESIGN)3.0%

T₂₄3.5%

V60 MPH