

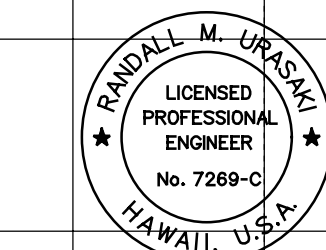
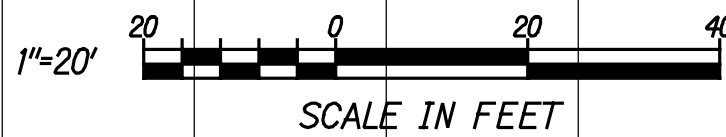
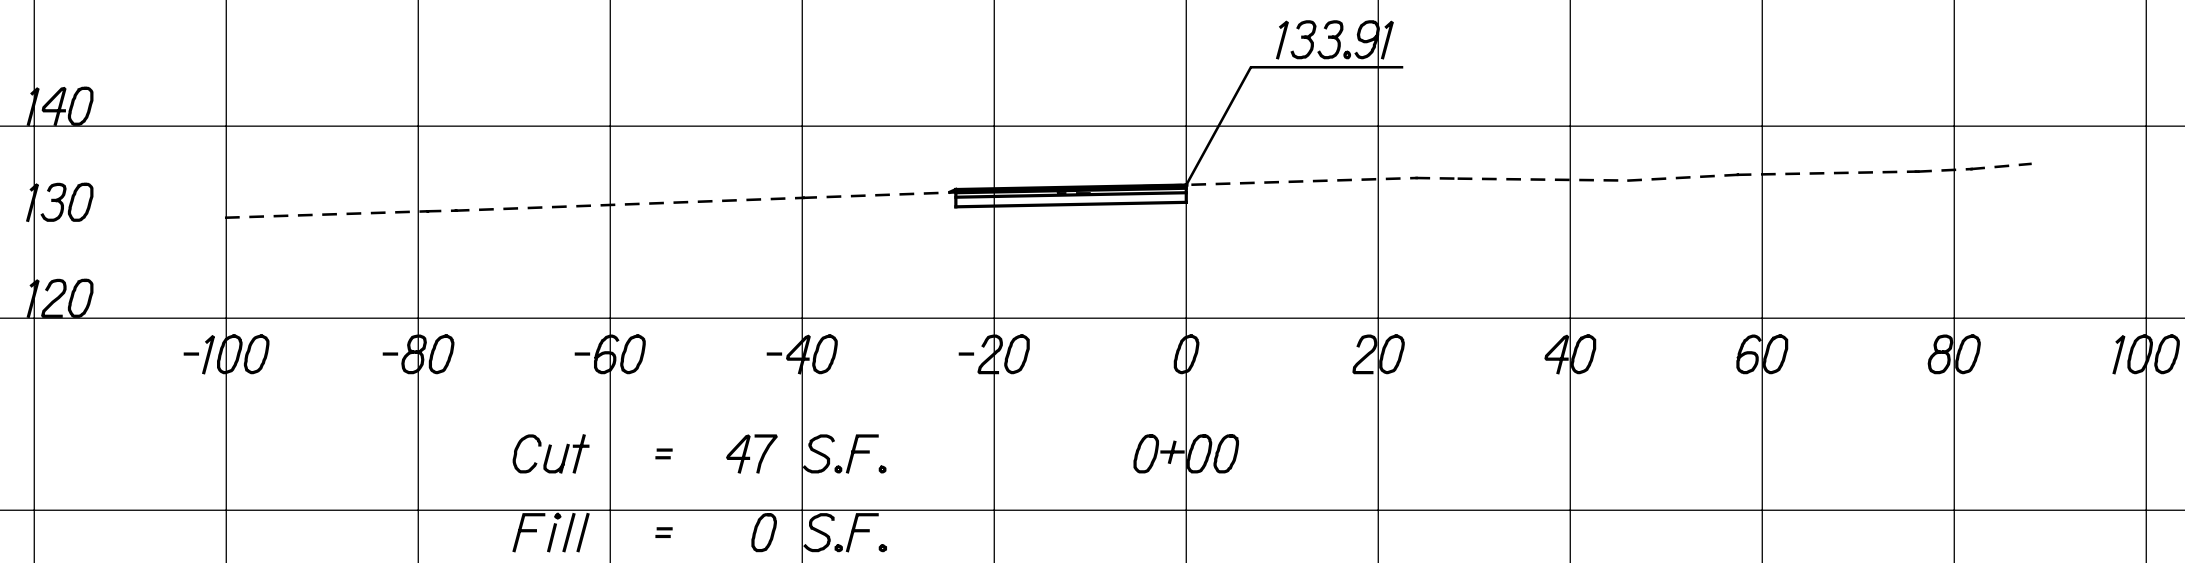
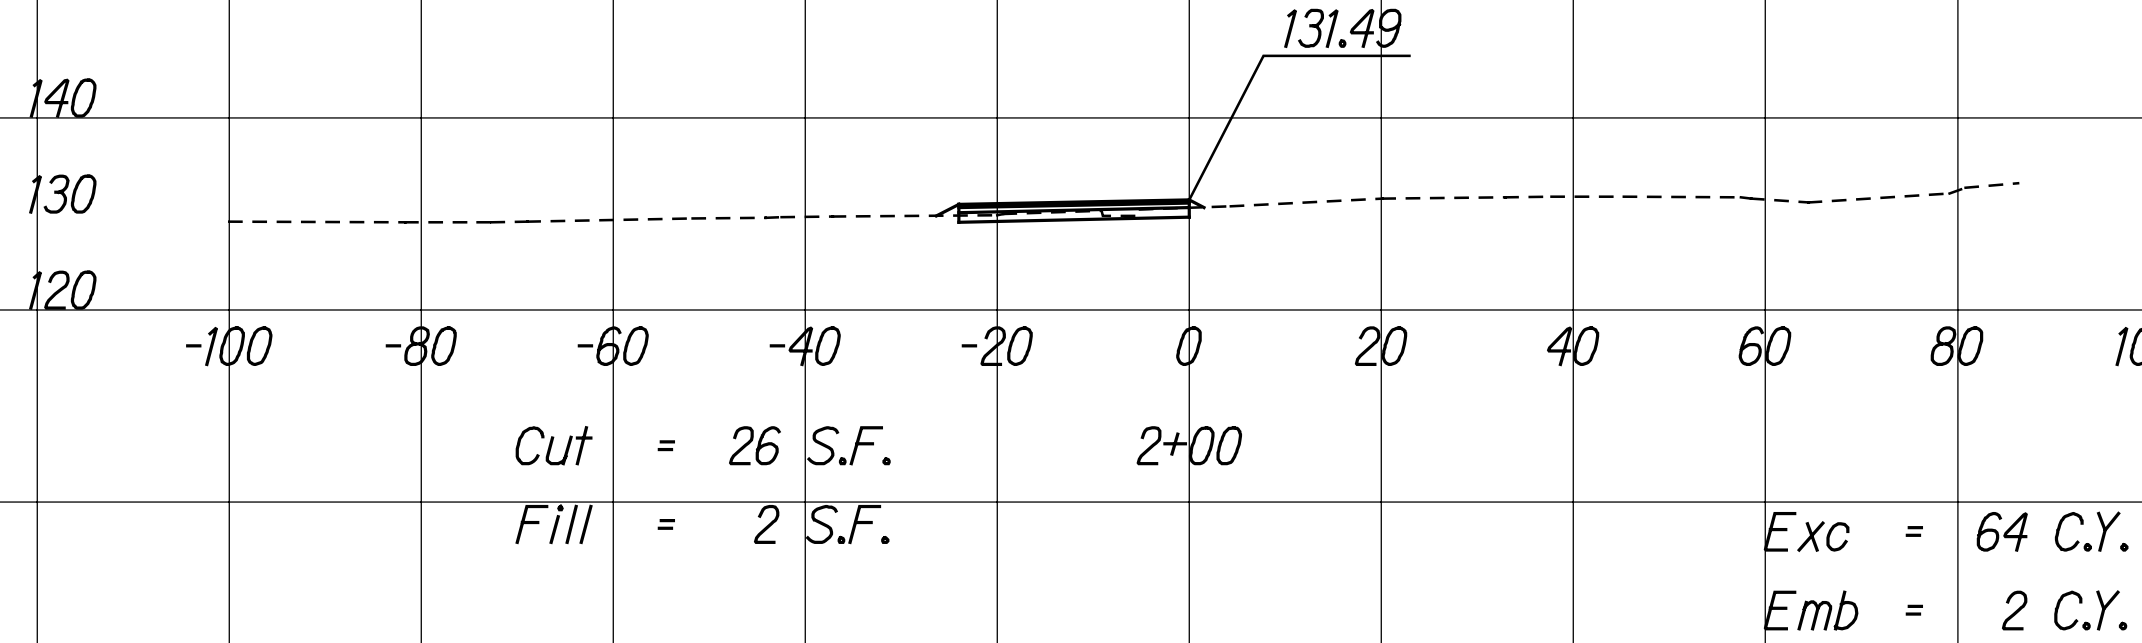
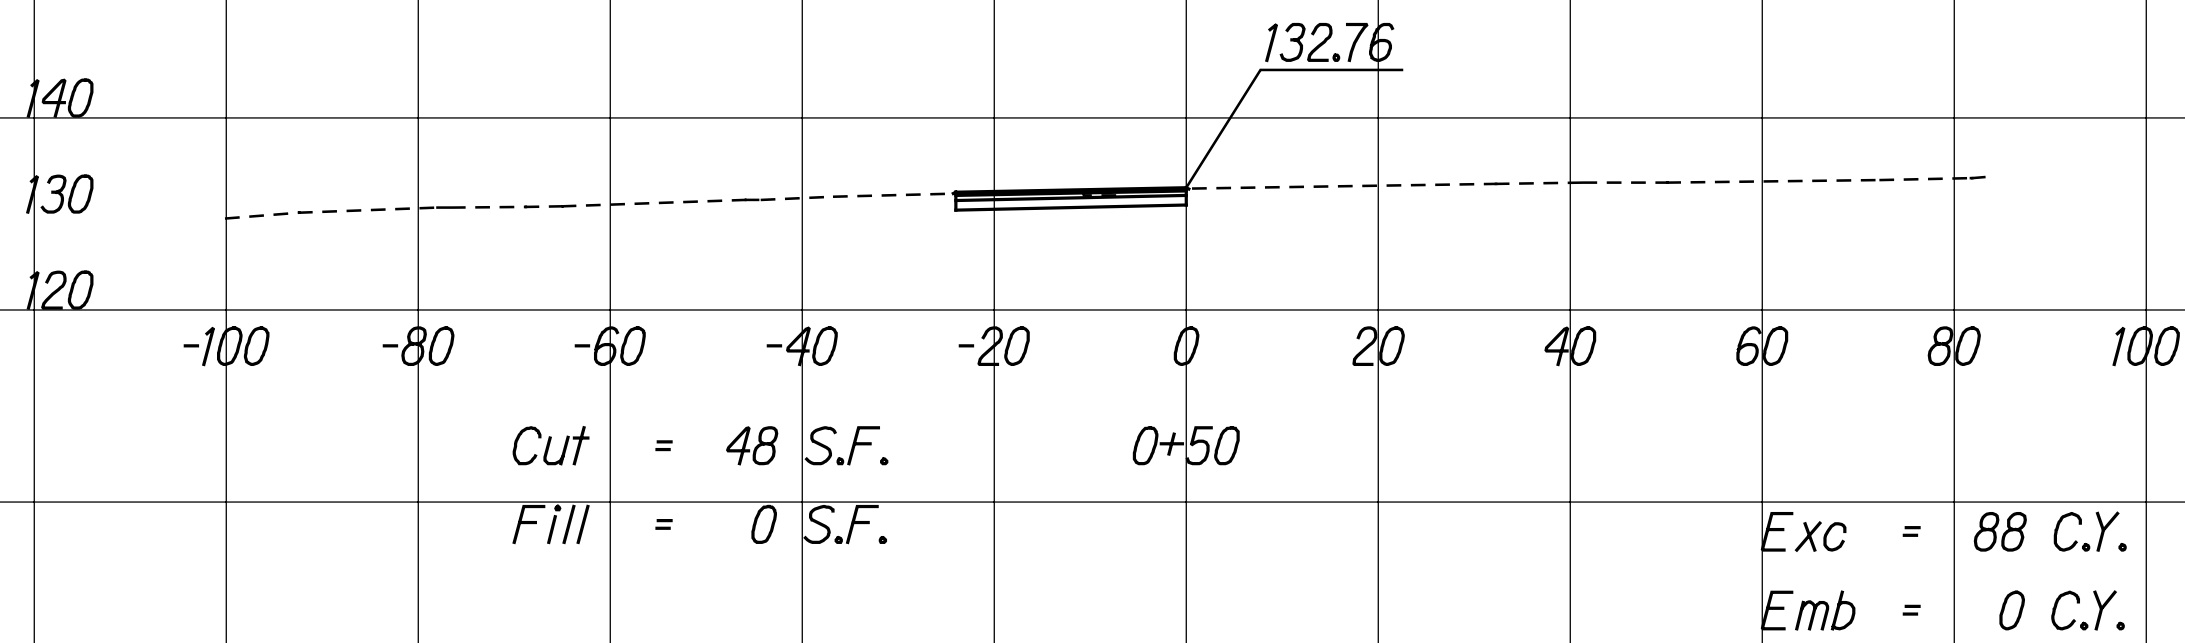
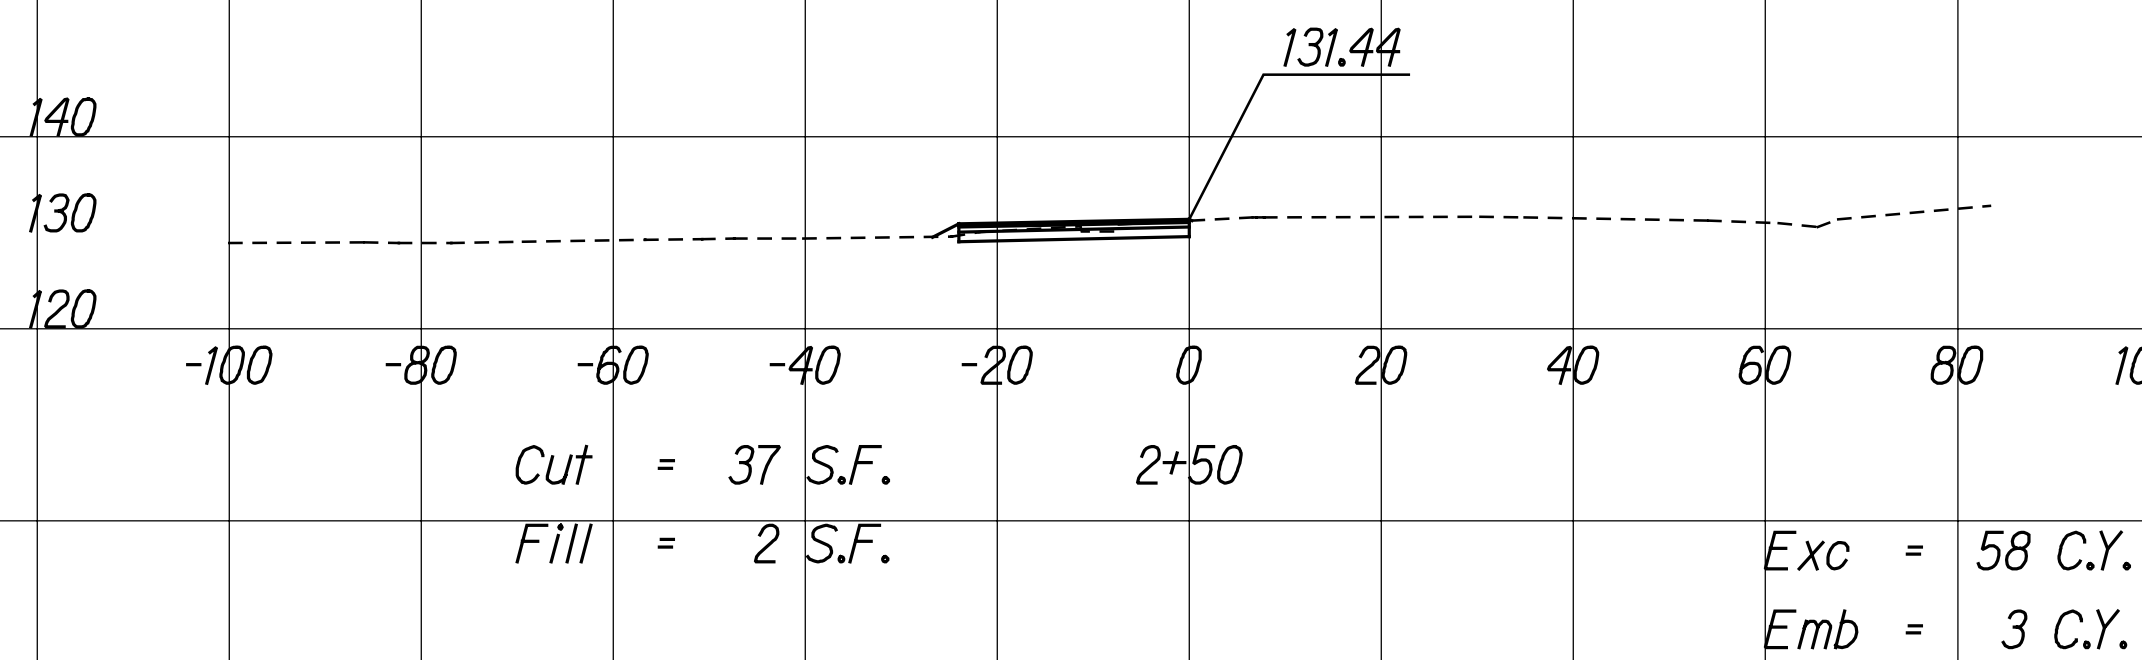
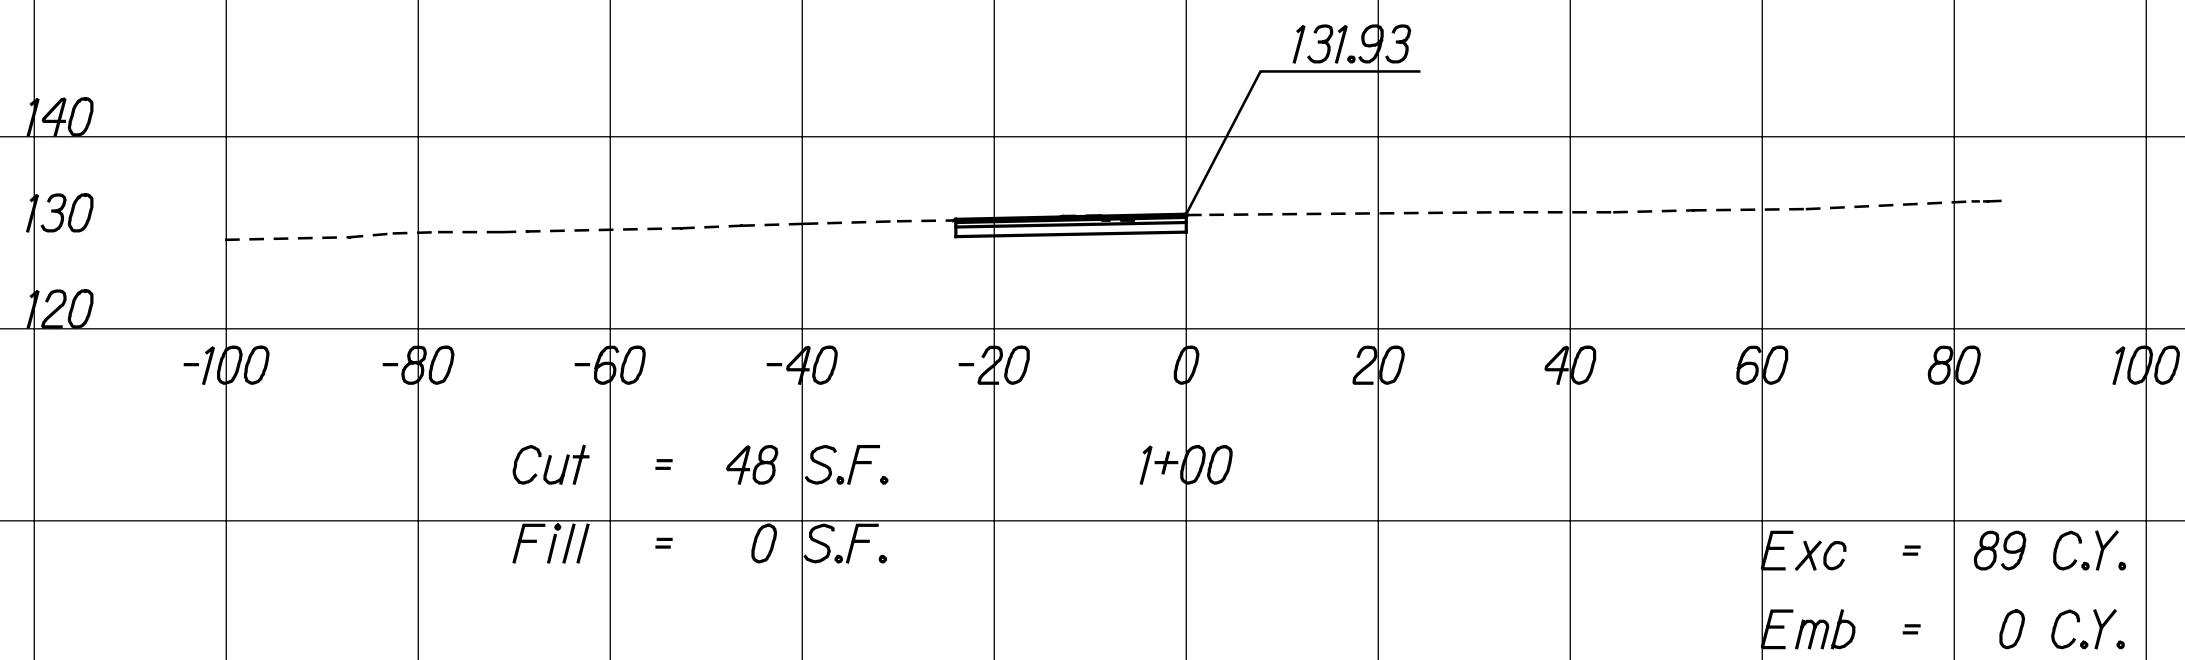
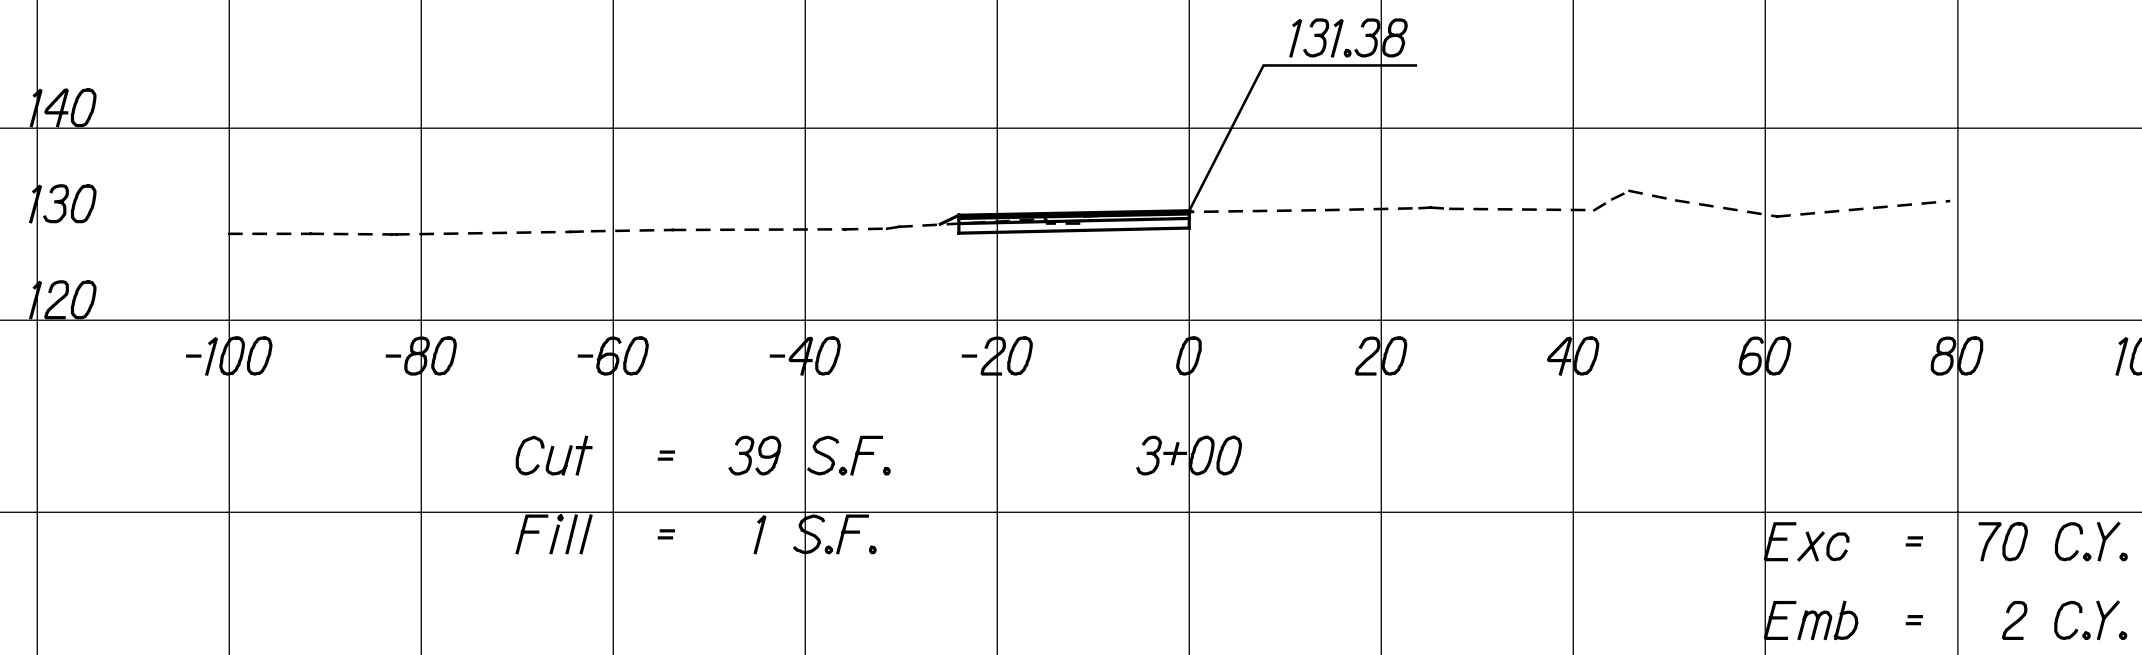
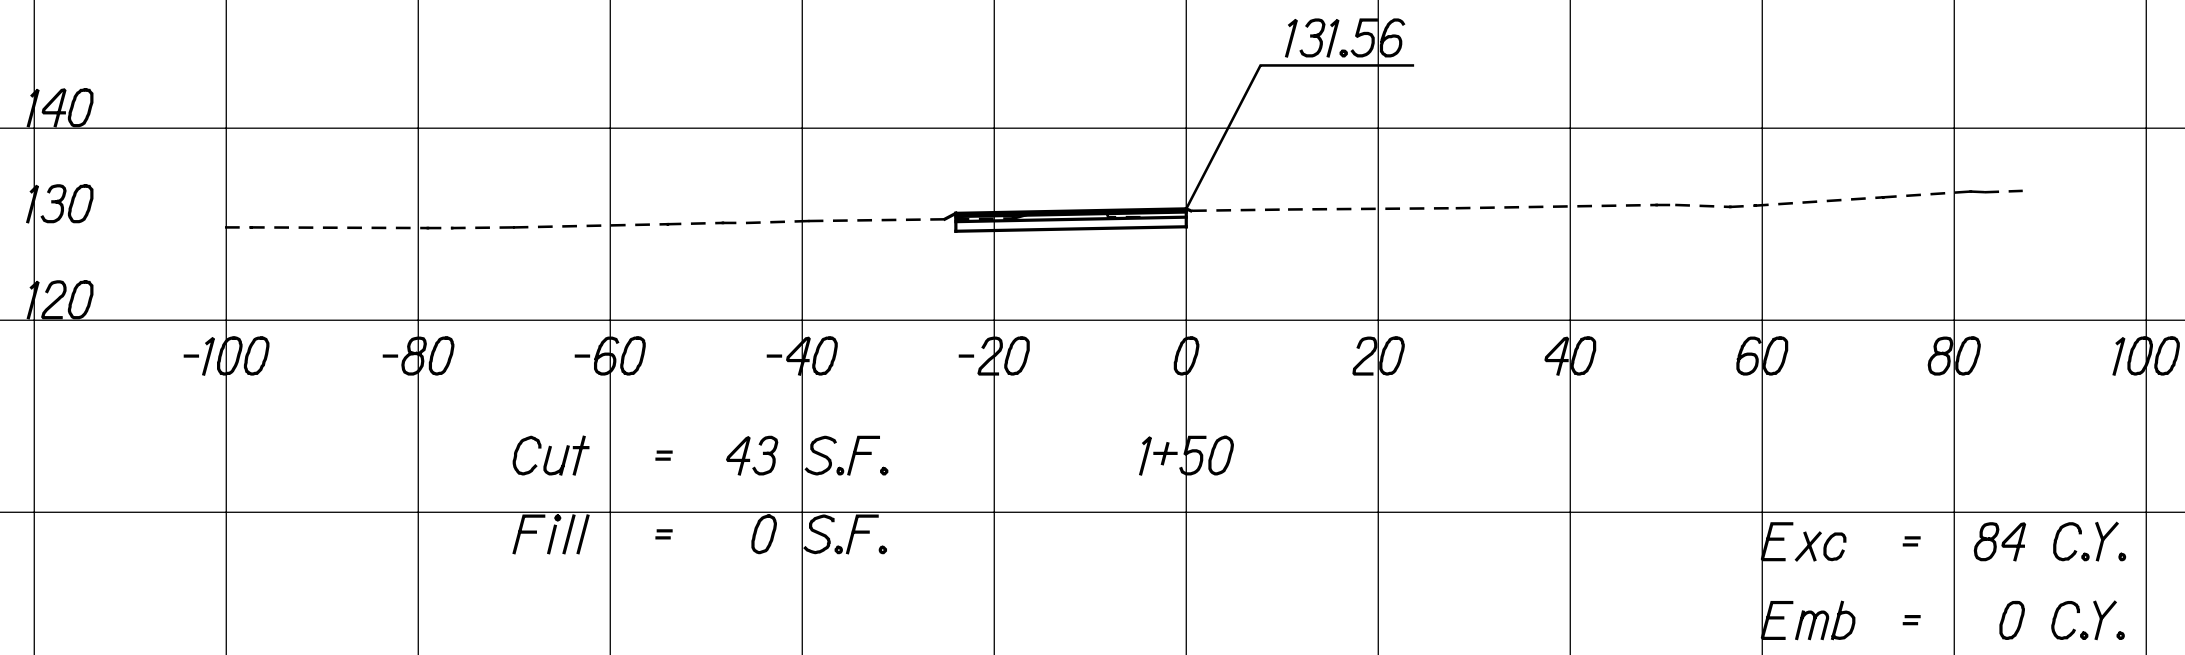
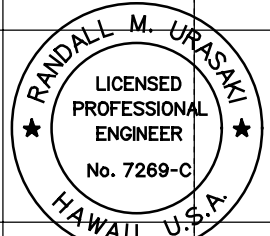
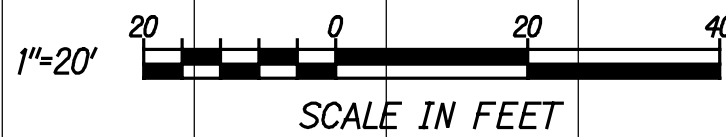
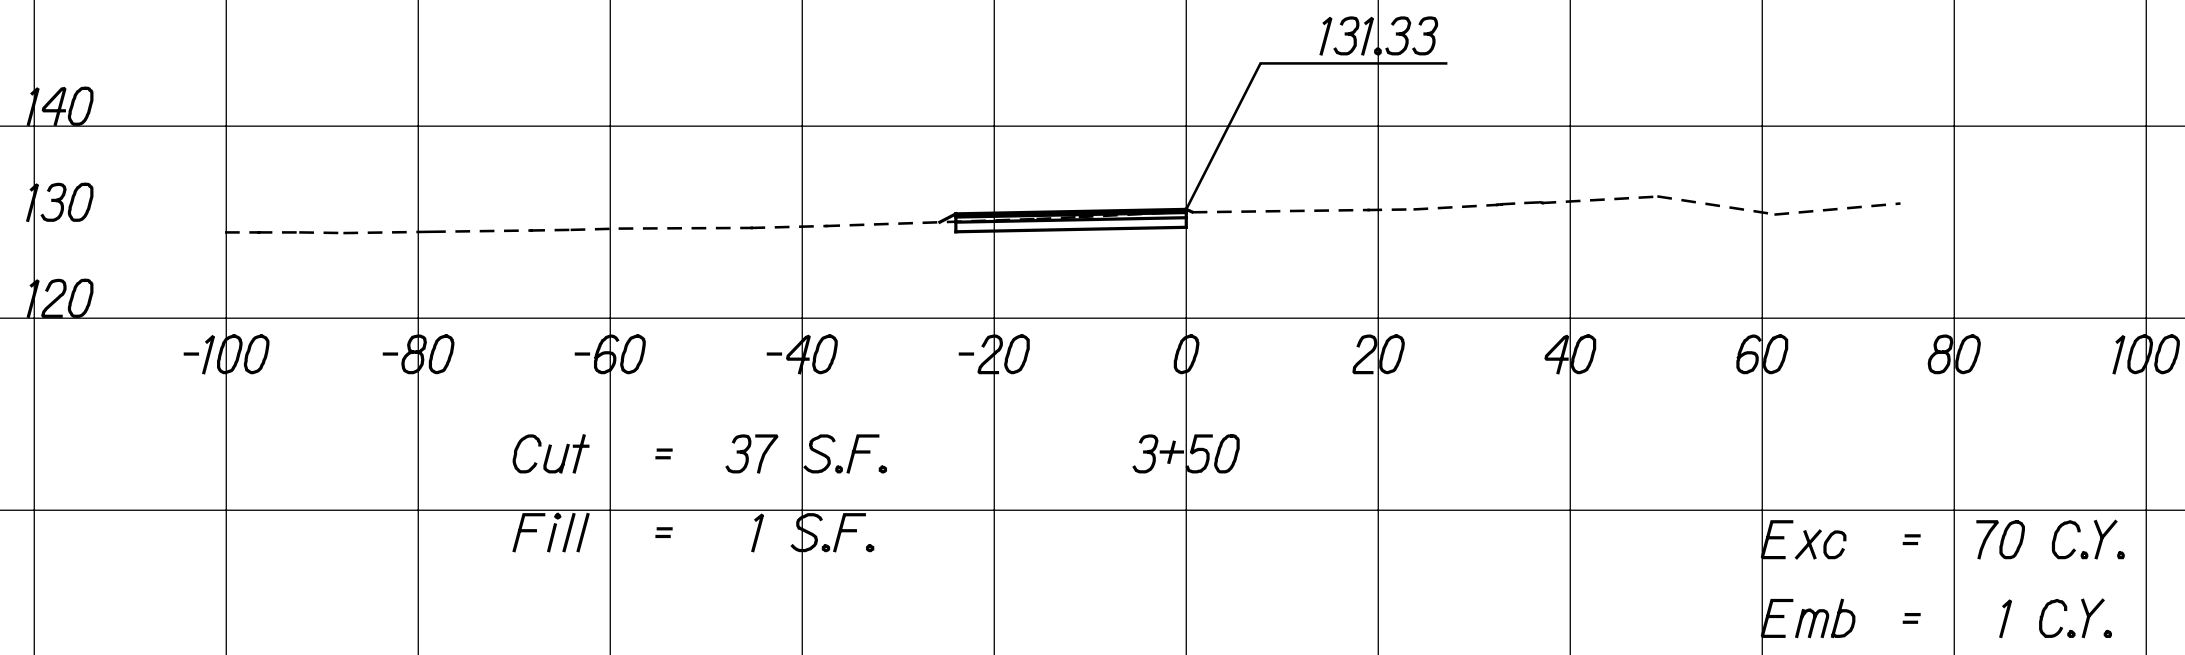
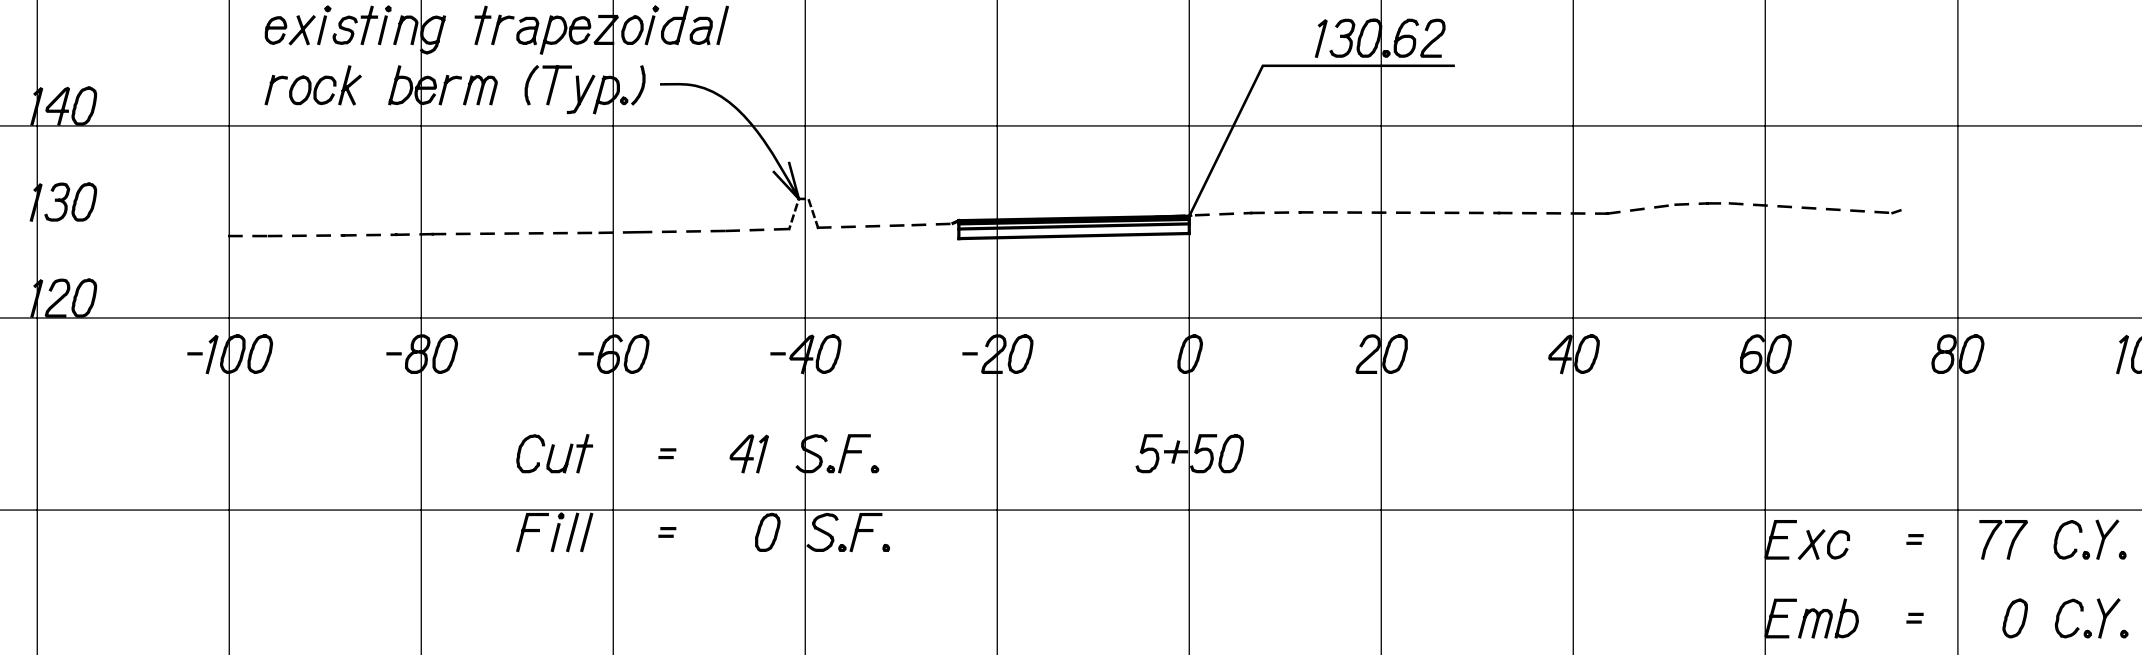
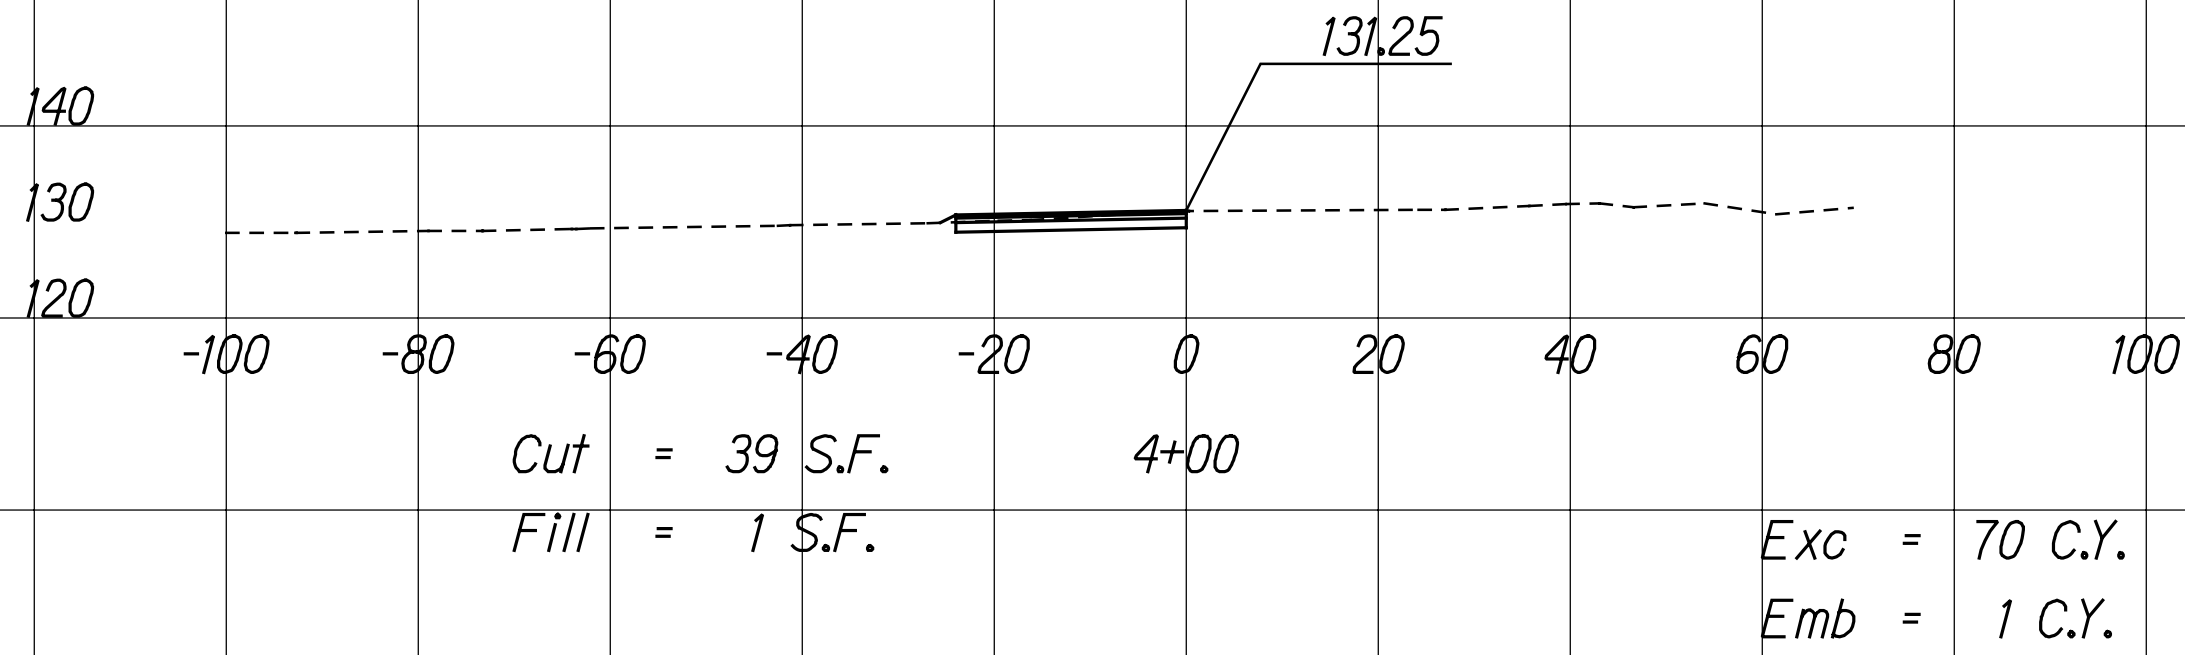
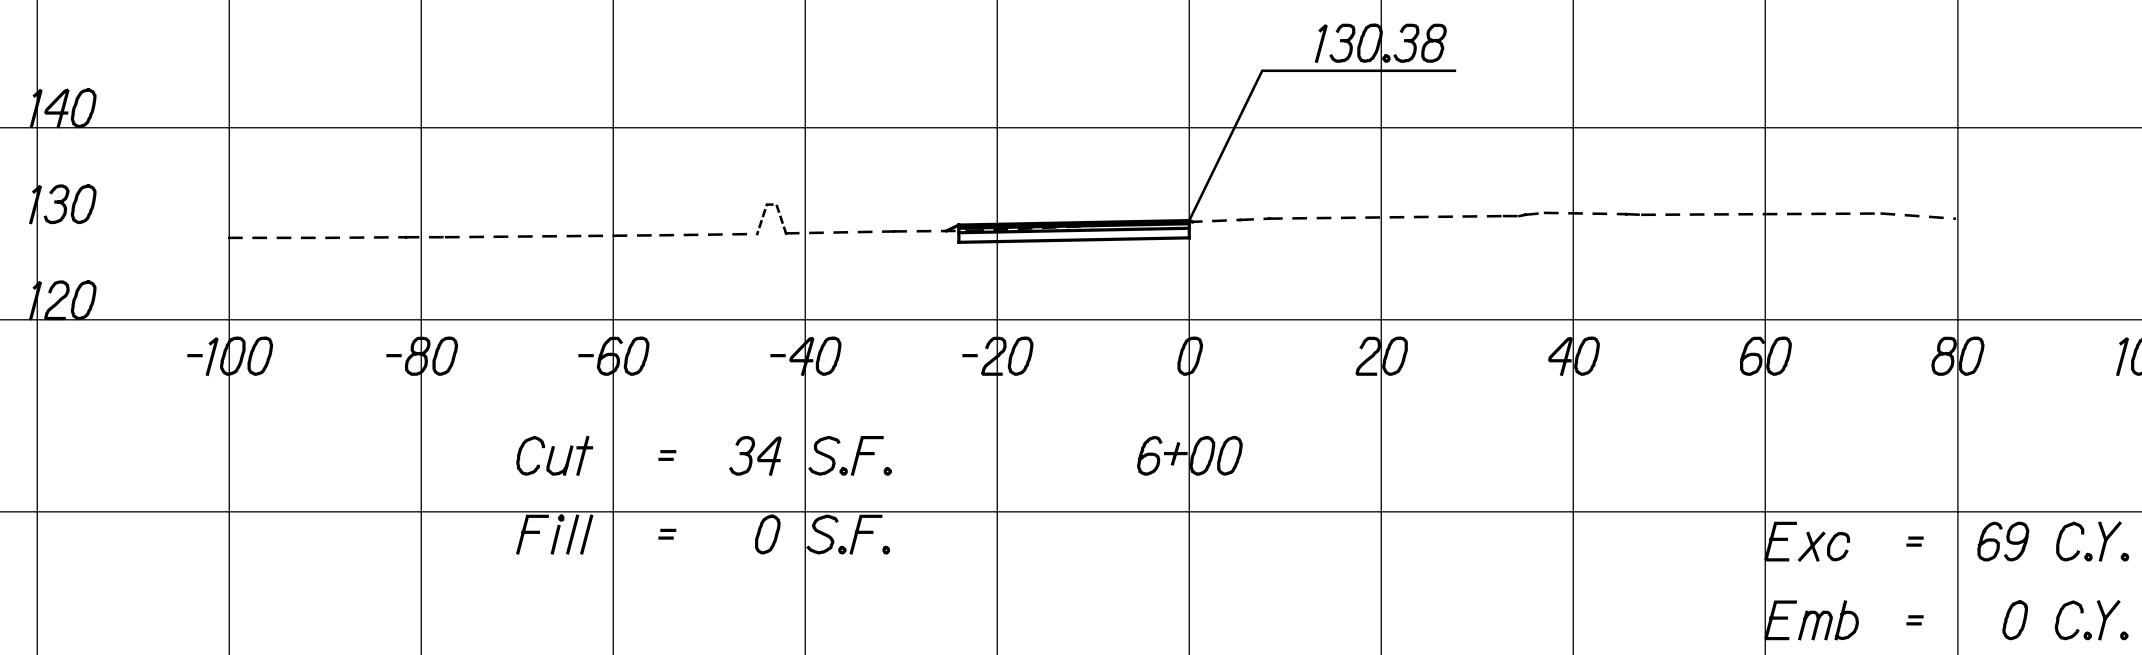
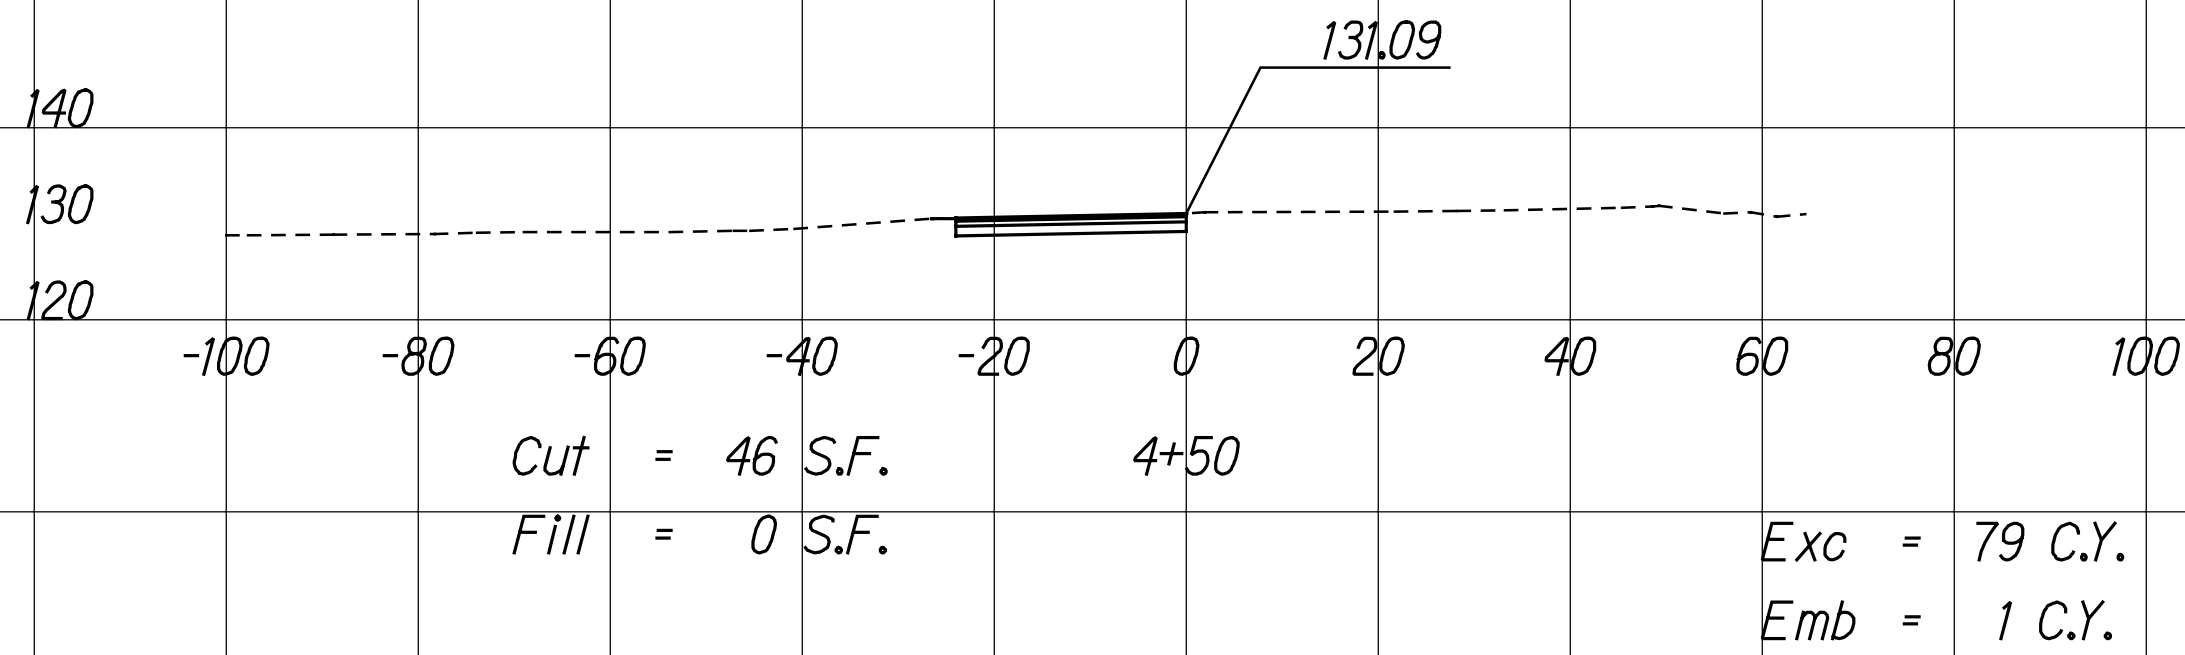


FED. ROAD DIST. NO.	STATE	FEDERAL AID PROJ. NO.	FISCAL YEAR	SHEET NO.	TOTAL SHEETS
HAWAII	HAW.	I-H3-175, UNIT VIIIC	2022	28	50

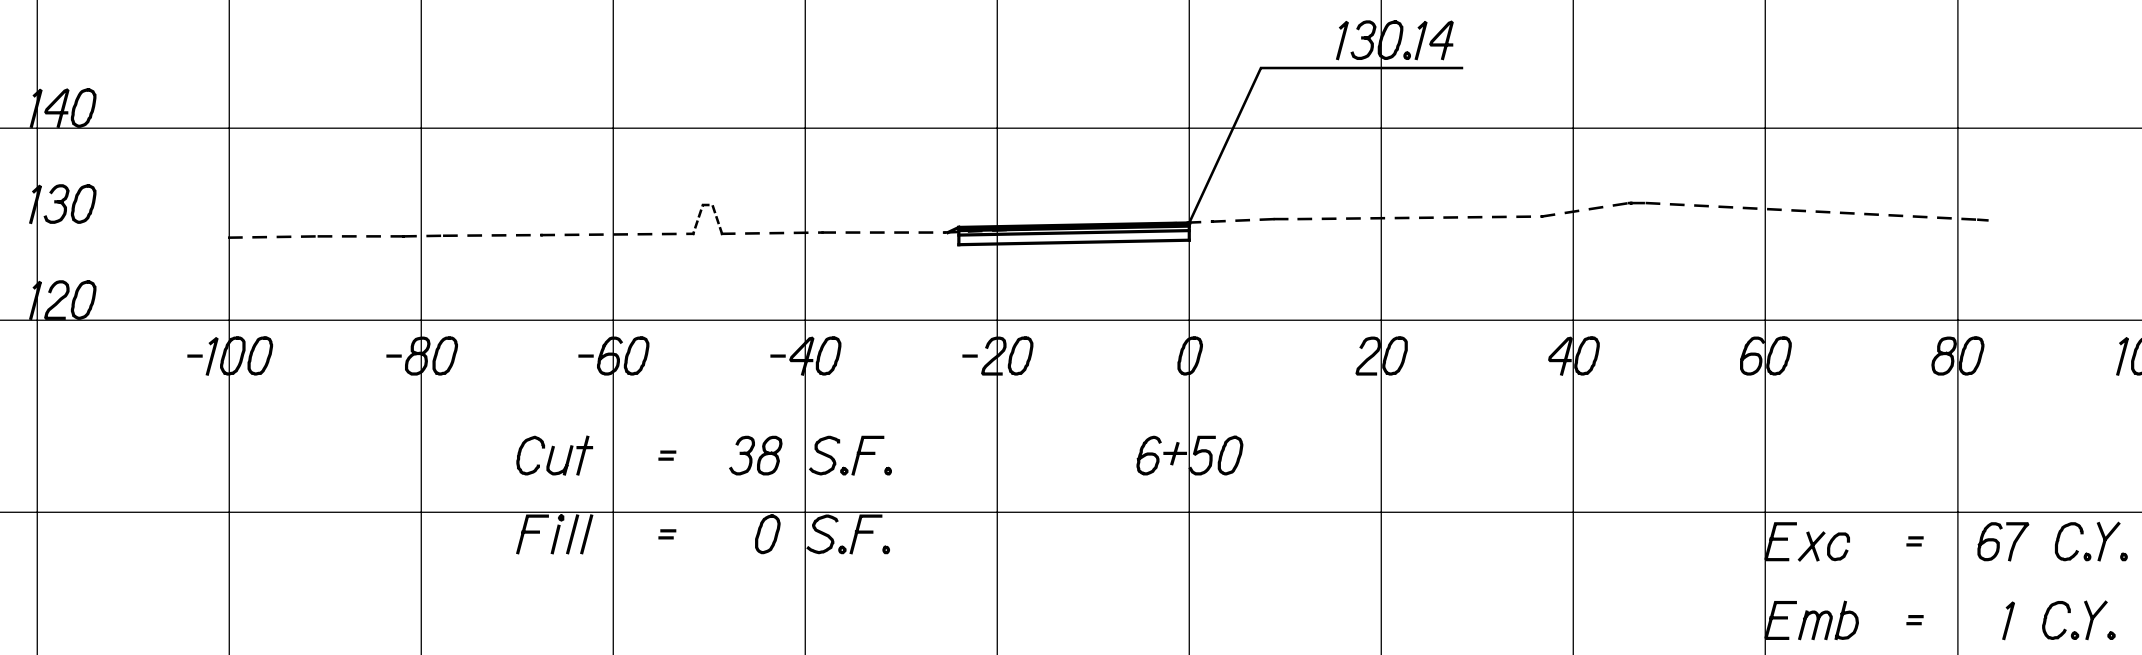

THIS WORK WAS PREPARED BY ME
OR UNDER MY SUPERVISION.
Signature: *R. M. Urasaka* 04/30/24
EXPIRATION DATE OF THE LICENSE

FED. ROAD DIST. NO.	STATE	FEDERAL AID PROJ. NO.	FISCAL YEAR	SHEET NO.	TOTAL SHEETS
HAWAII	HAW.	I-H3-175, UNIT VIIIC	2022	29	50

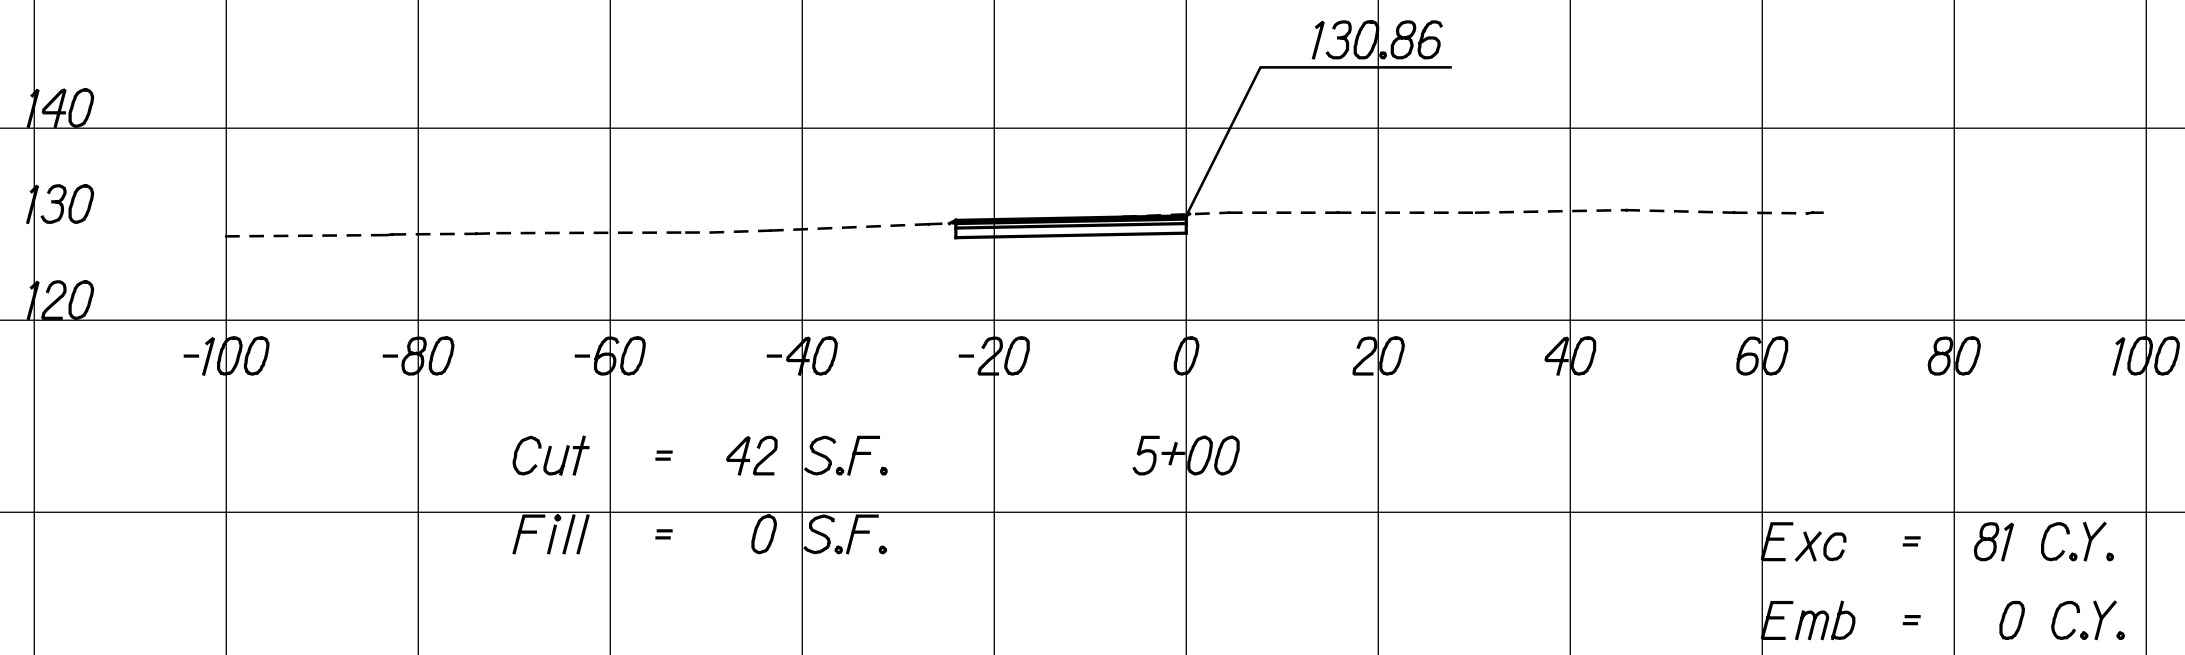


THIS WORK WAS PREPARED BY ME
OR UNDER MY SUPERVISION.
Signature: *R. Urasak* 04/30/24
EXPIRATION DATE OF THE LICENSE


SURVEY PLOTTED BY	DATE
DRAWN BY	
TRACED BY	
DESIGNED BY	
QUANTITIES BY	
CHECKED BY	
N.	

T:\H3RE\PLAN\XC-HOVAF02.dgn


FED. ROAD DIST. NO.	STATE	FEDERAL AID PROJ. NO.	FISCAL YEAR	SHEET NO.	TOTAL SHEETS
HAWAII	HAW.	I-H3-175, UNIT VIIIC	2022	30	50

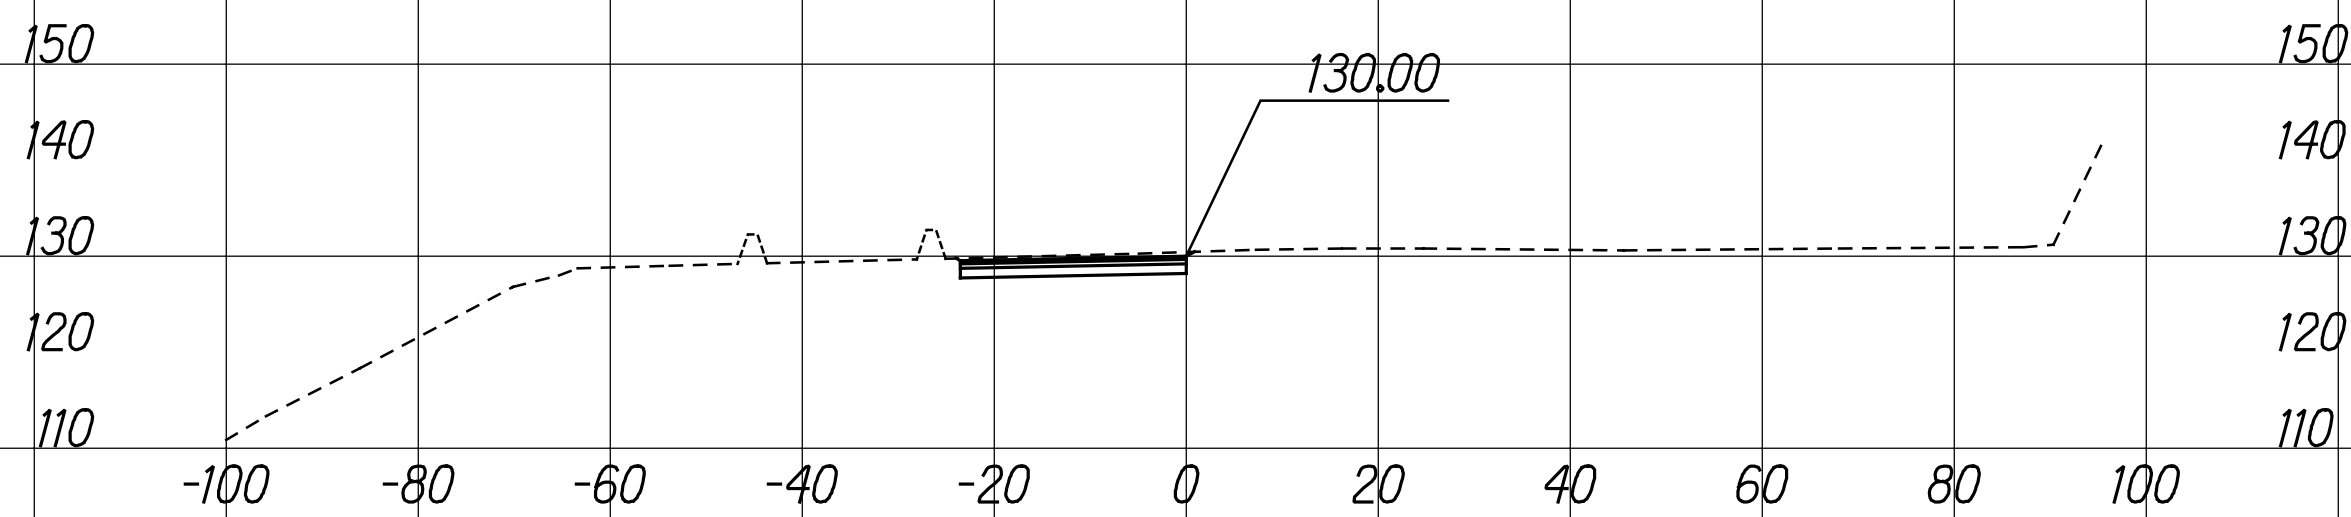


Cut = 50 S.F.
Fill = 0 S.F.
Exc = 93 C.Y.
Emb = 0 C.Y.

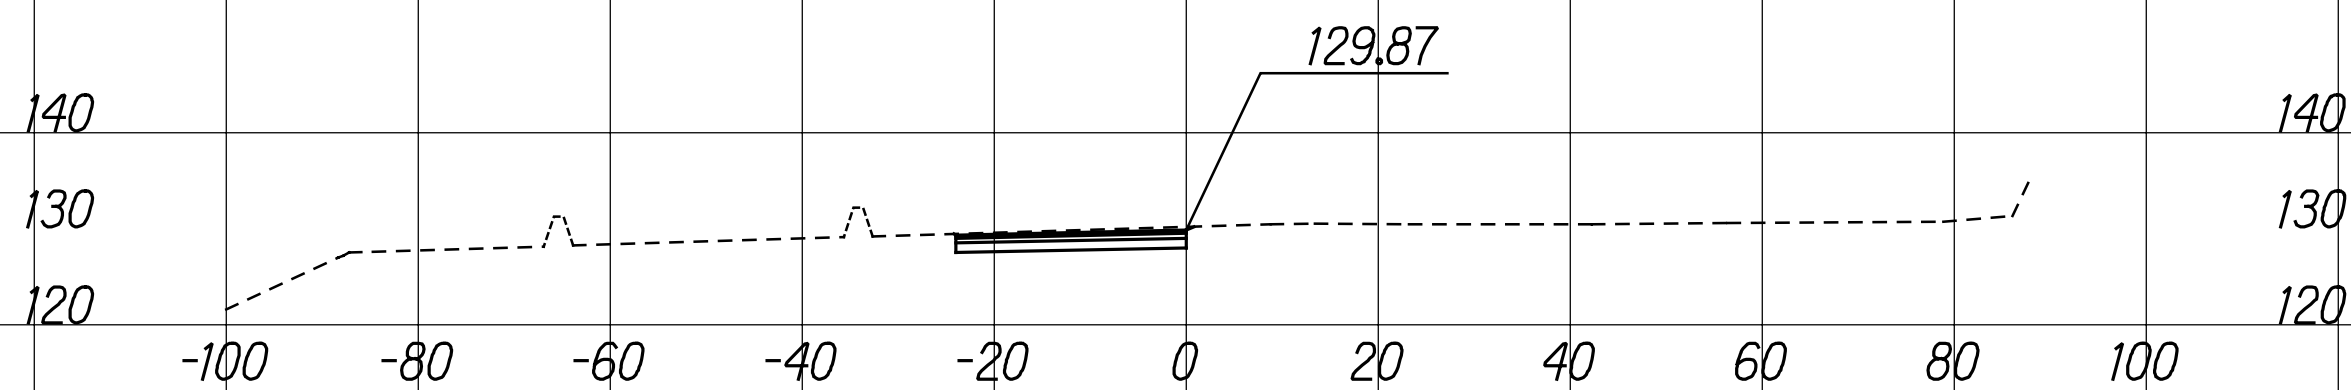


Cut = 50 S.F.
Fill = 0 S.F.
Exc = 84 C.Y.
Emb = 0 C.Y.

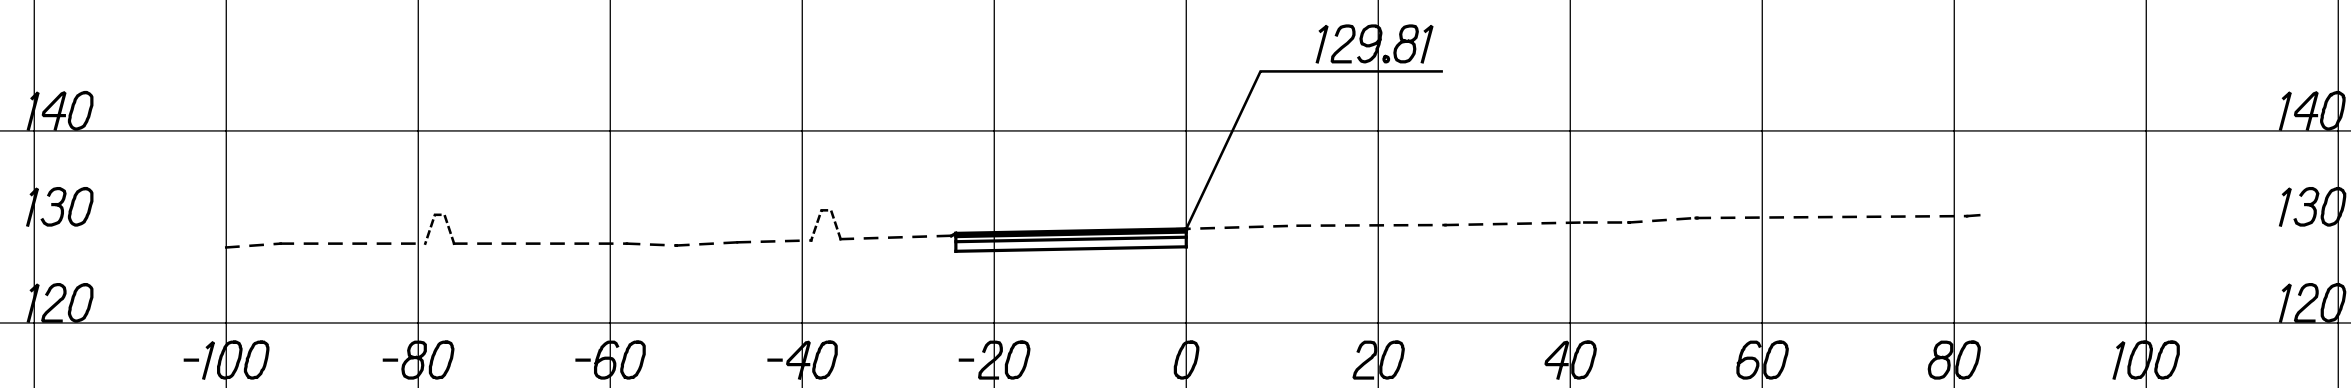


Cut = 41 S.F.
Fill = 0 S.F.
Exc = 76 C.Y.
Emb = 0 C.Y.

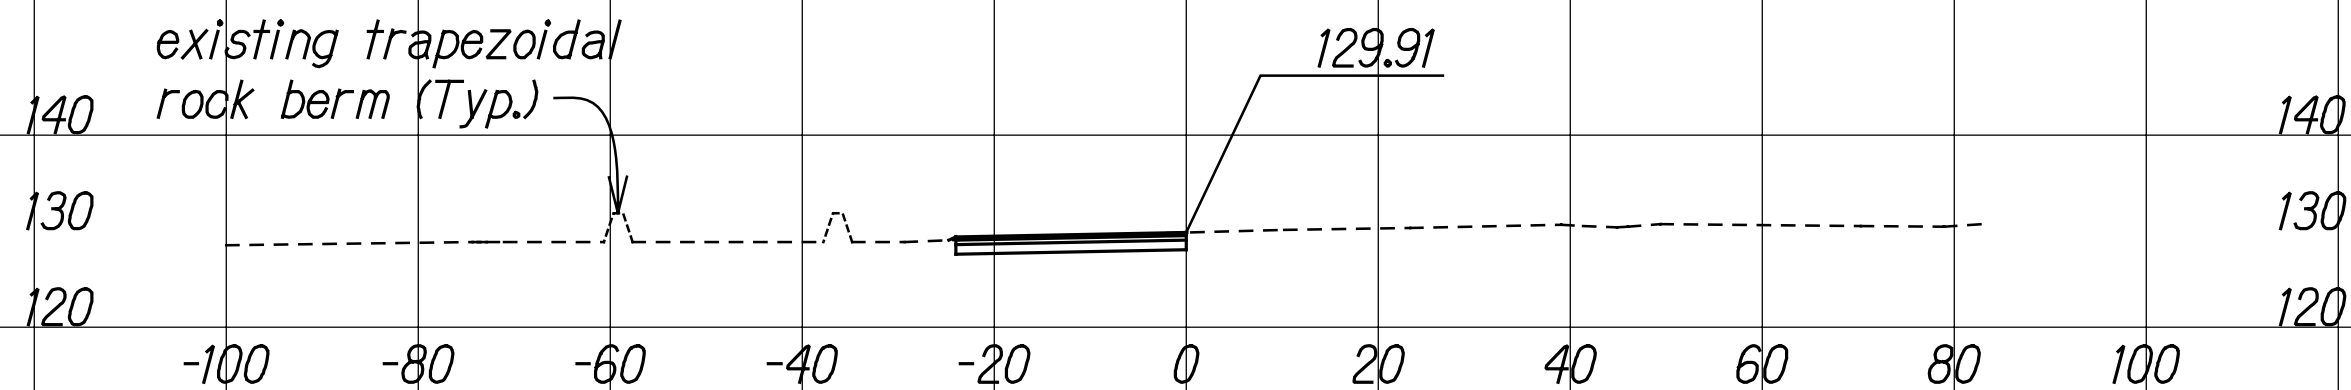



Cut = 41 S.F.
Fill = 0 S.F.
Exc = 73 C.Y.
Emb = 0 C.Y.

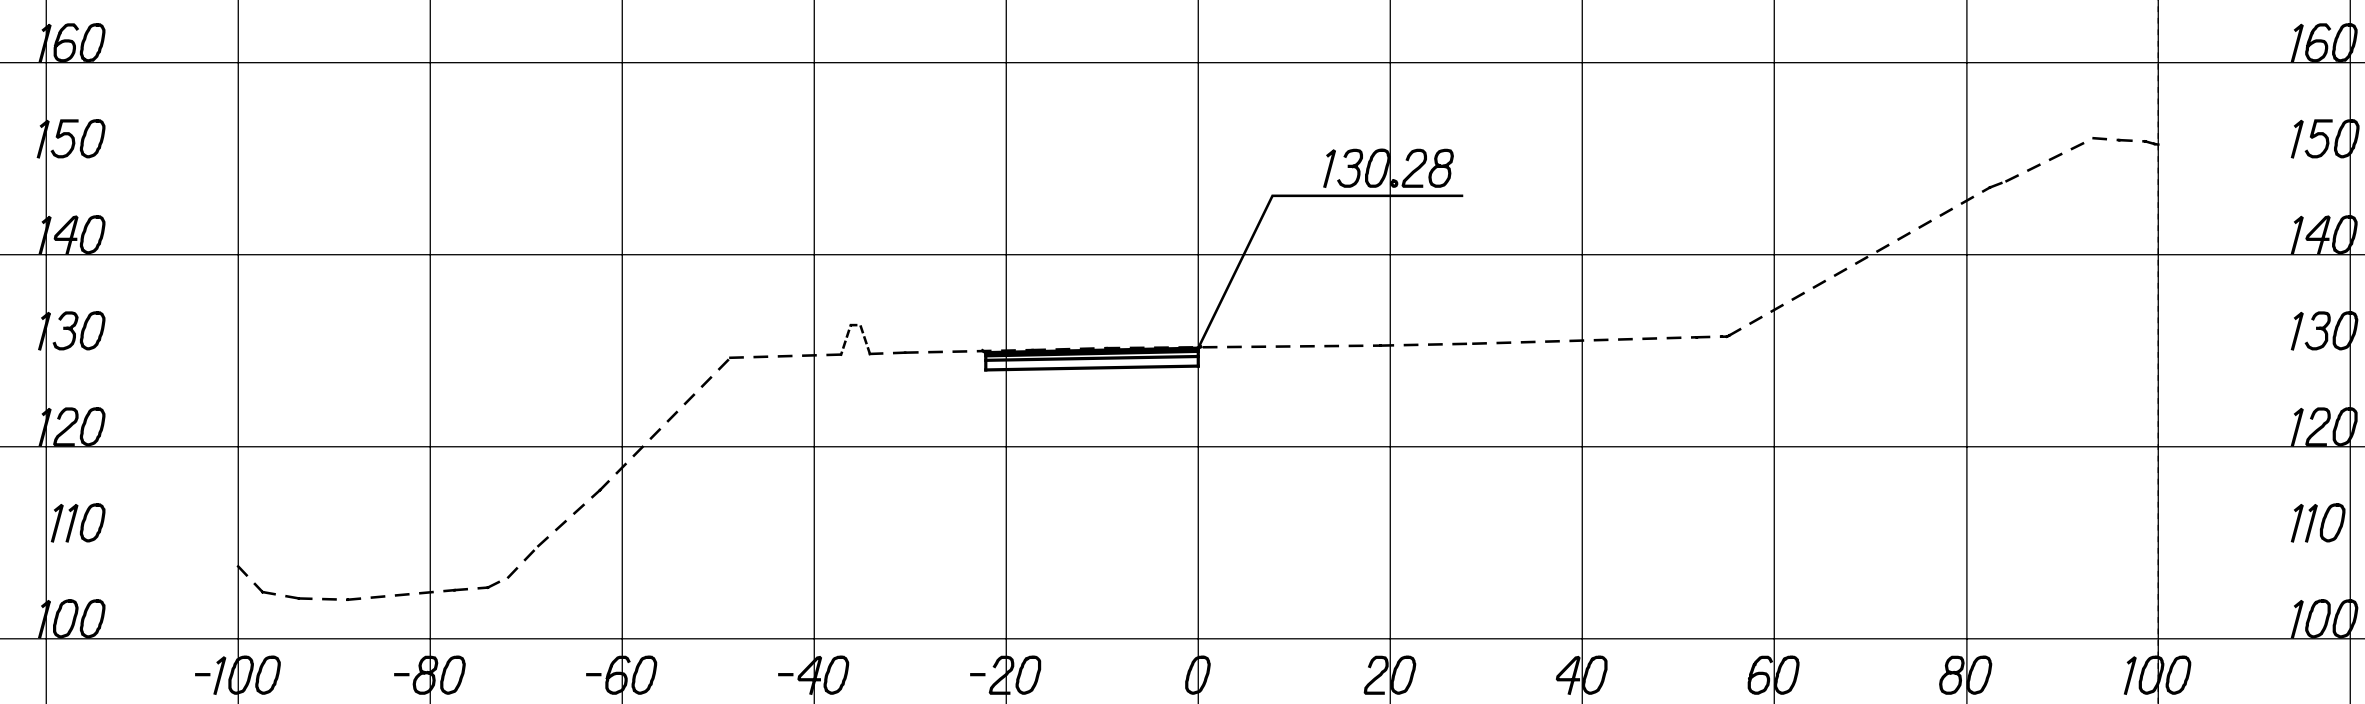

Cut = 51 S.F.
Fill = 0 S.F.
Exc = 85 C.Y.
Emb = 0 C.Y.





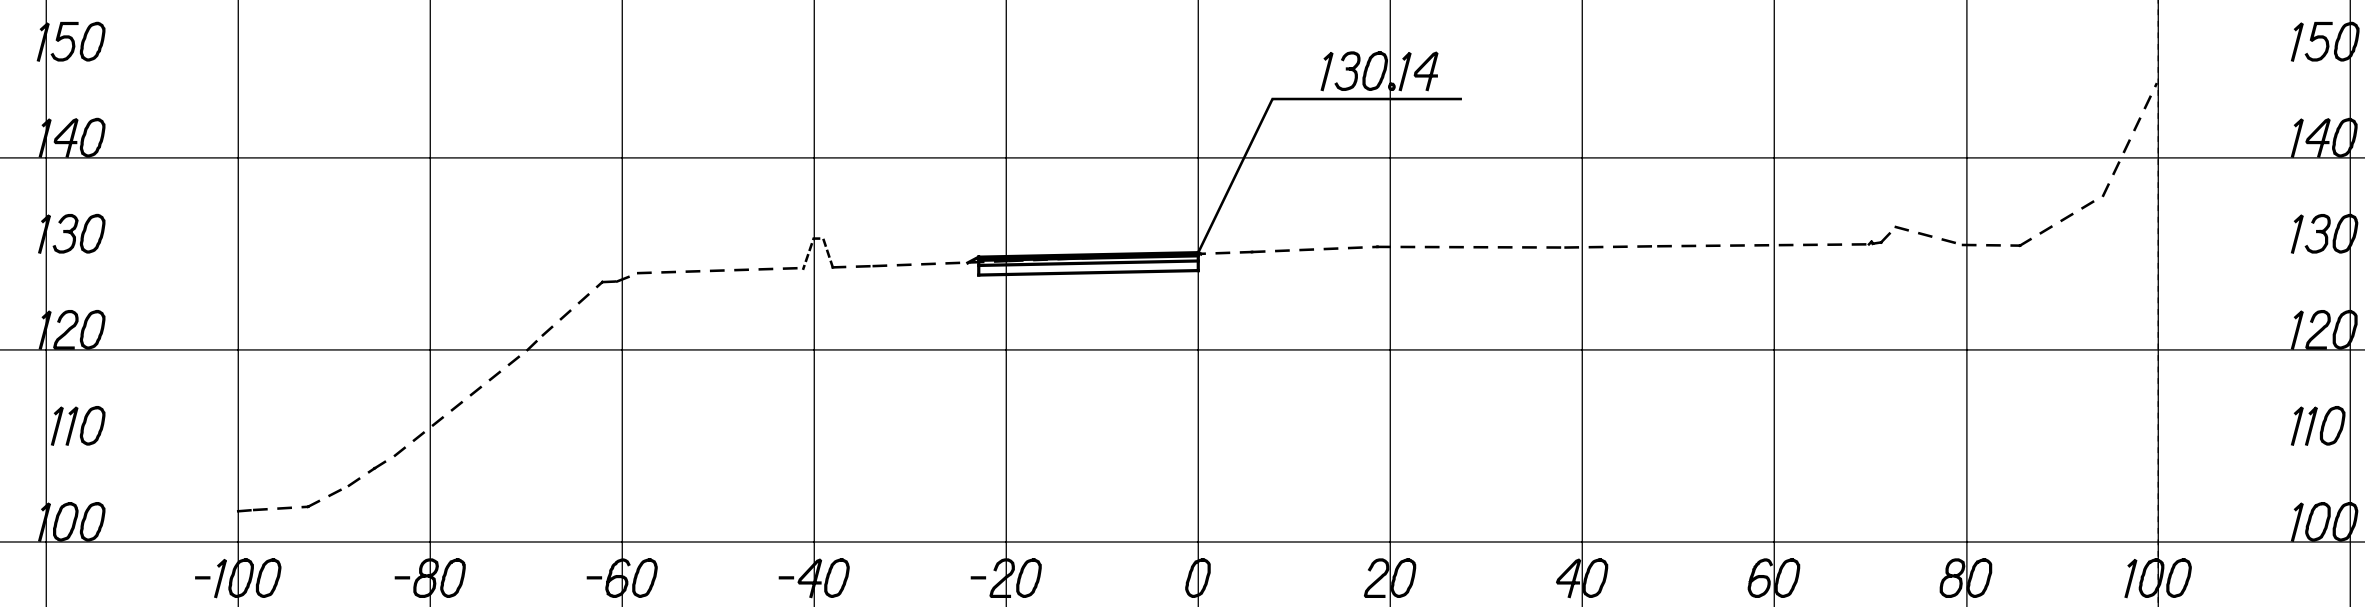


Cut = 41 S.F.
Fill = 0 S.F.
Exc = 84 C.Y.
Emb = 0 C.Y.

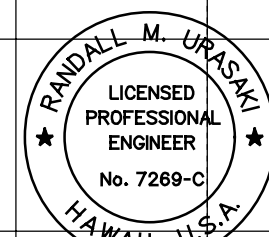
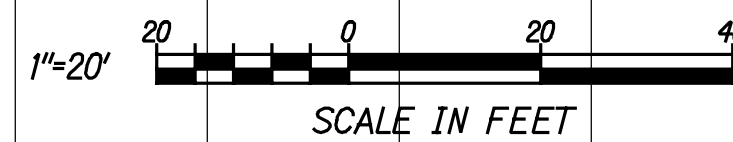


THIS WORK WAS PREPARED BY ME
OR UNDER MY SUPERVISION.
Signature: *R. Urasak* 04/30/24
EXPIRATION DATE OF THE LICENSE

FED. ROAD DIST. NO.	STATE	FEDERAL AID PROJ. NO.	FISCAL YEAR	SHEET NO.	TOTAL SHEETS
HAWAII	HAW.	I-H3-175, UNIT VIIIC	2022	31	50



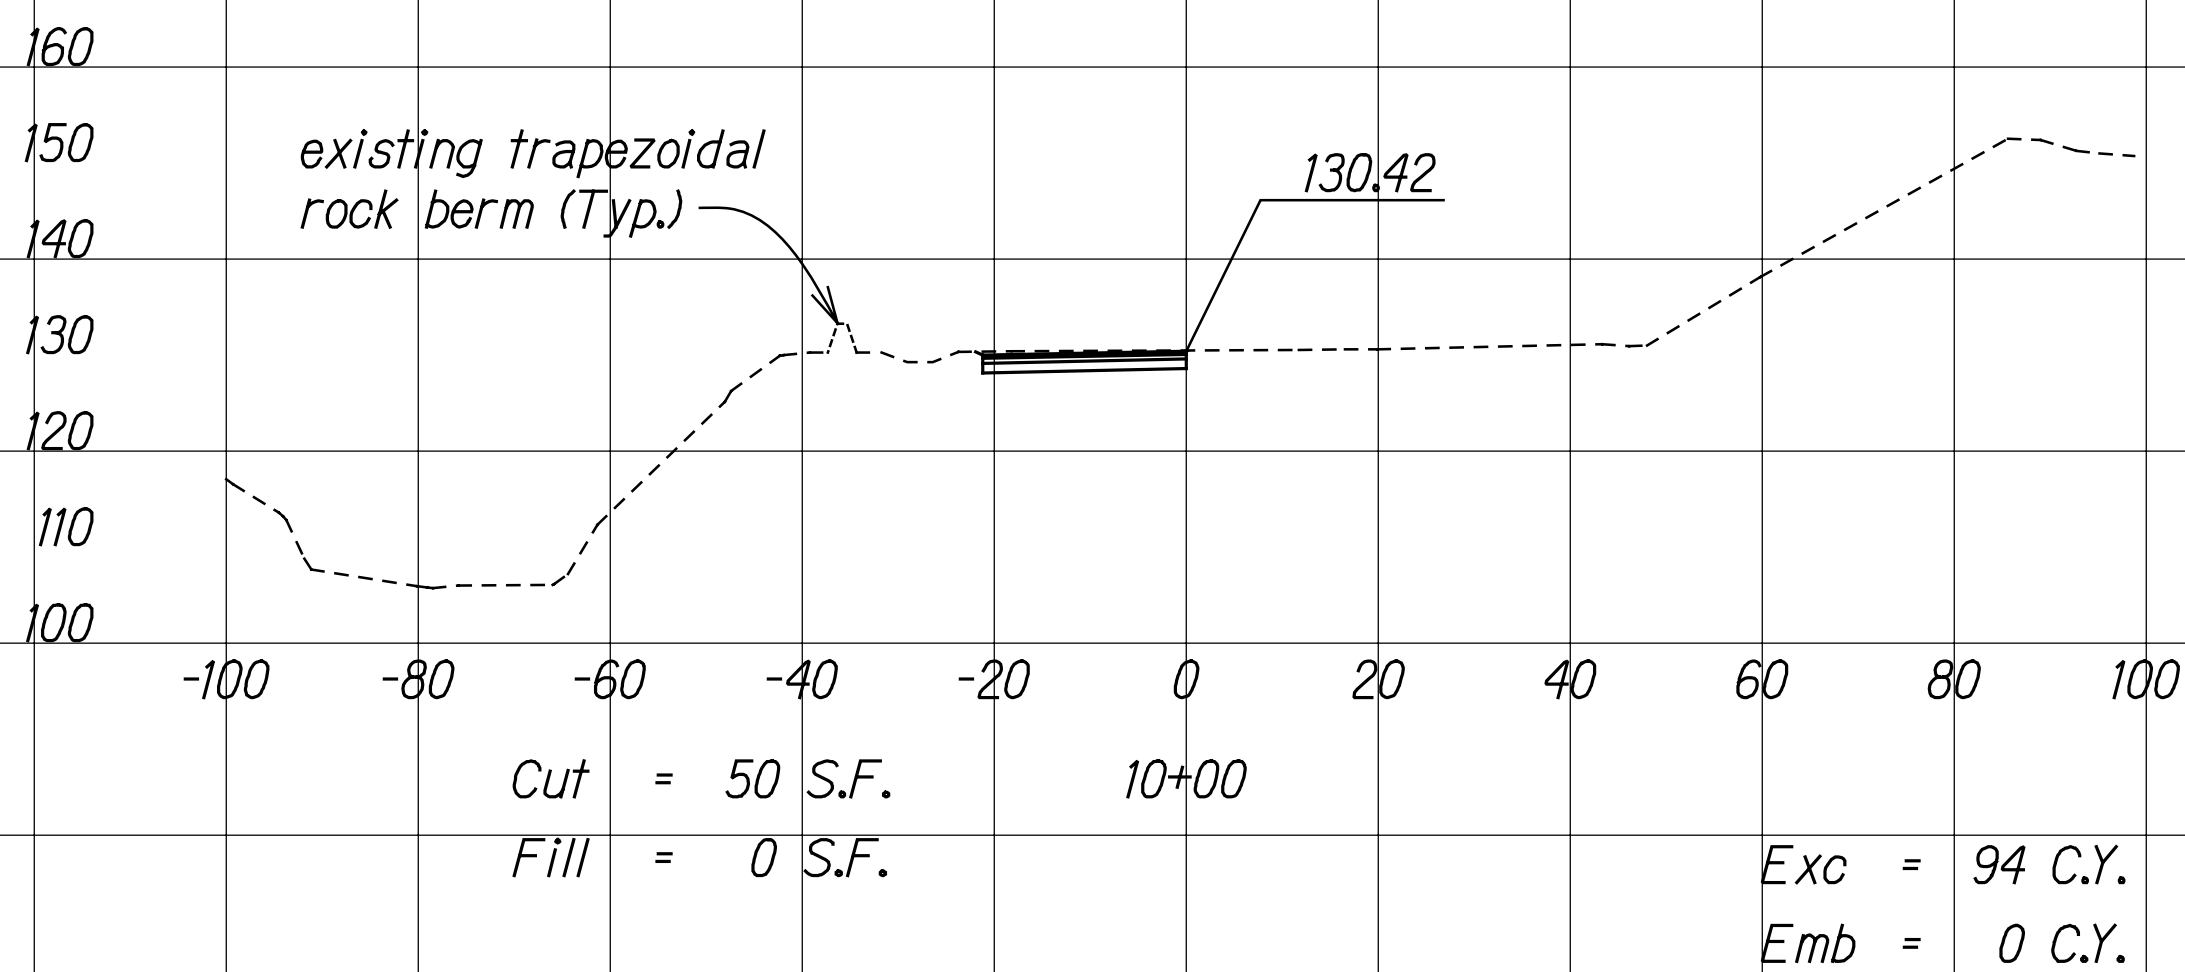
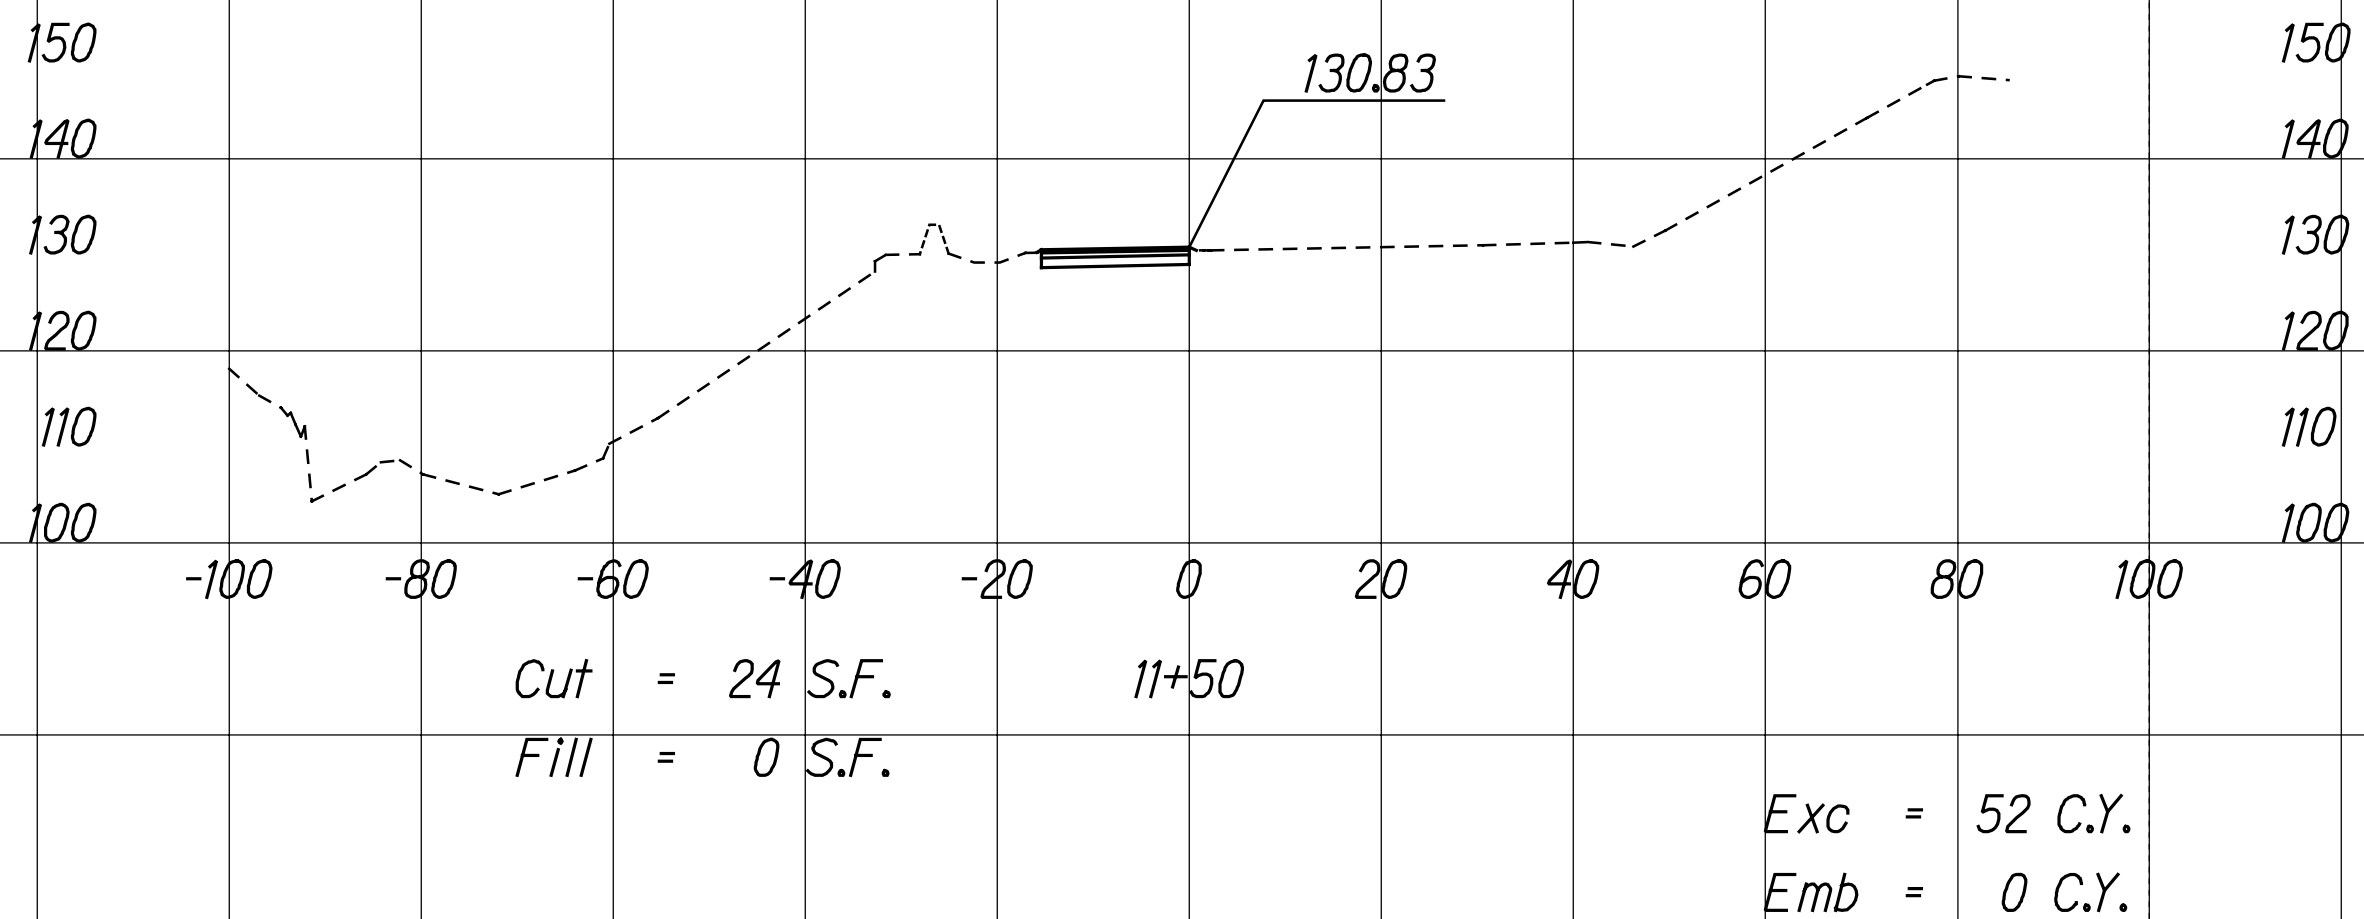
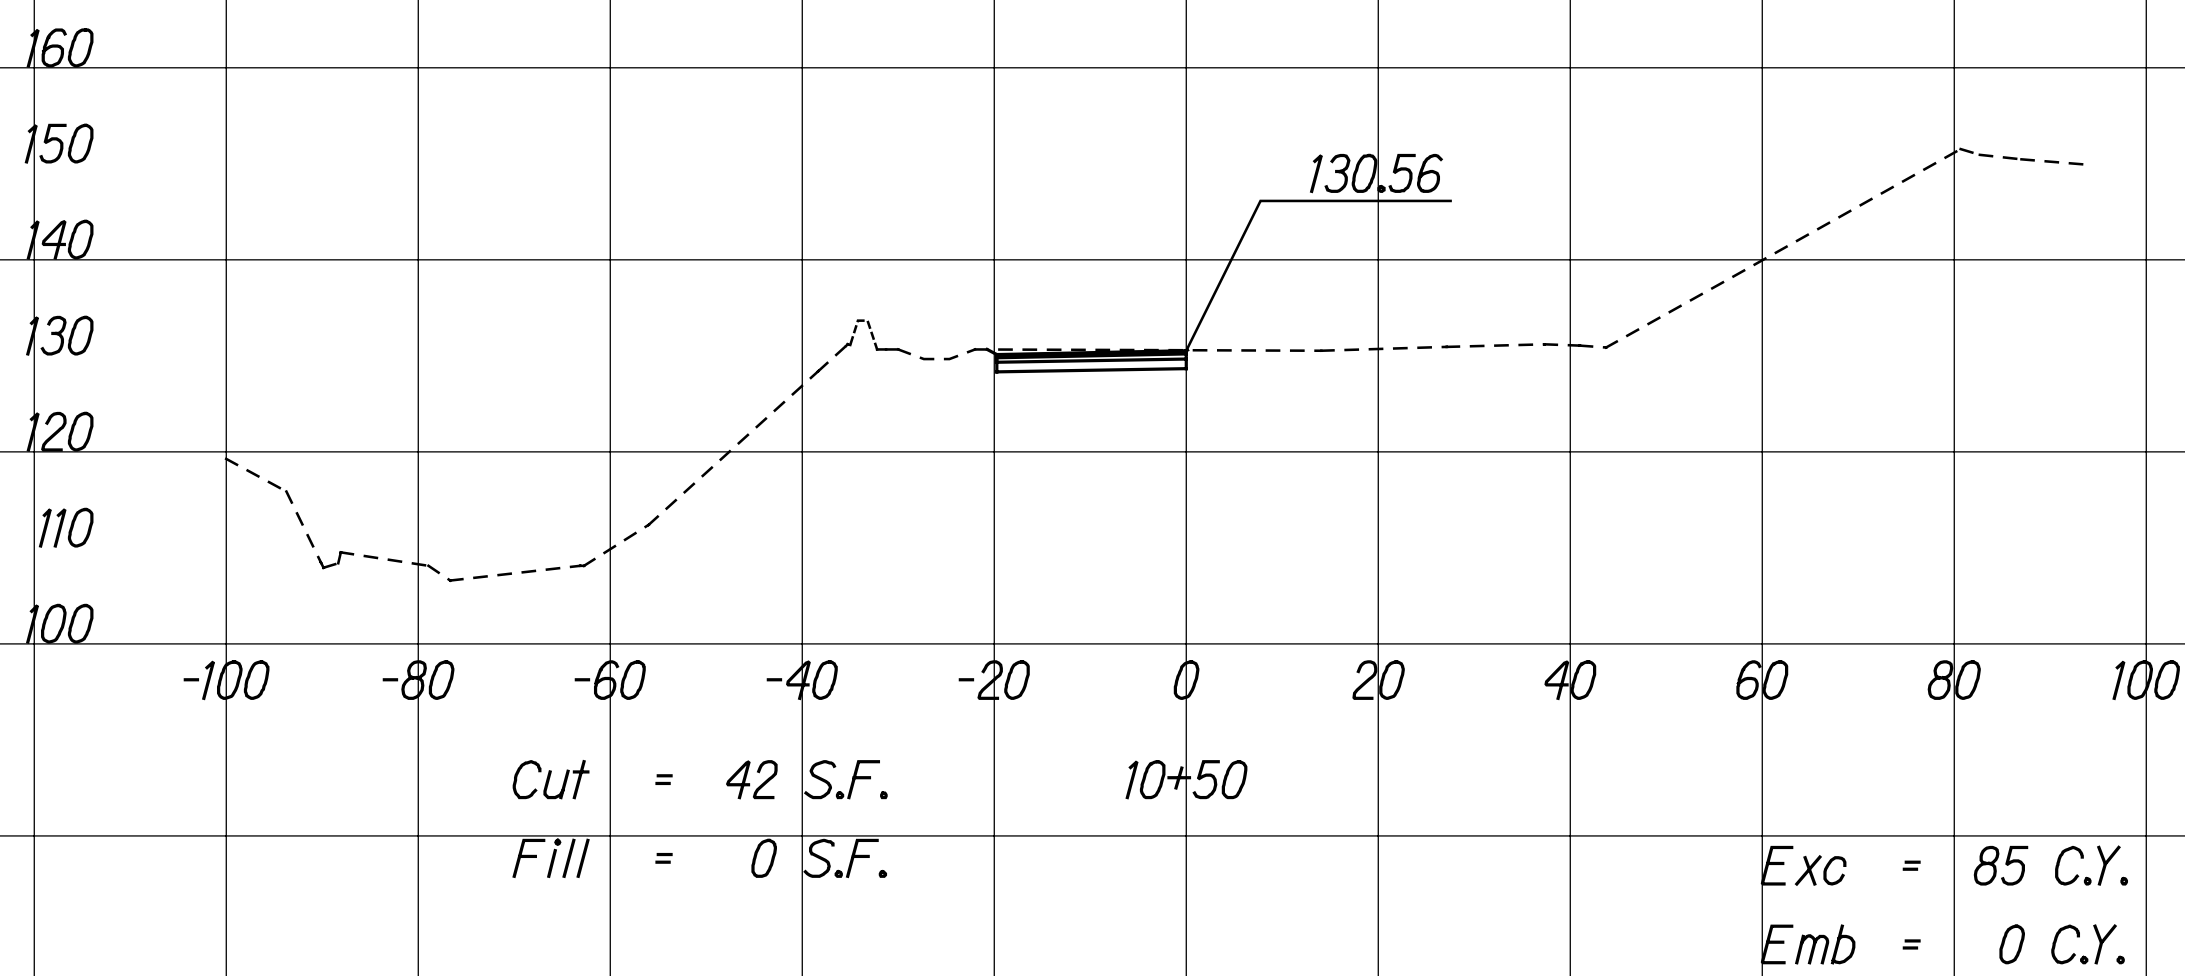
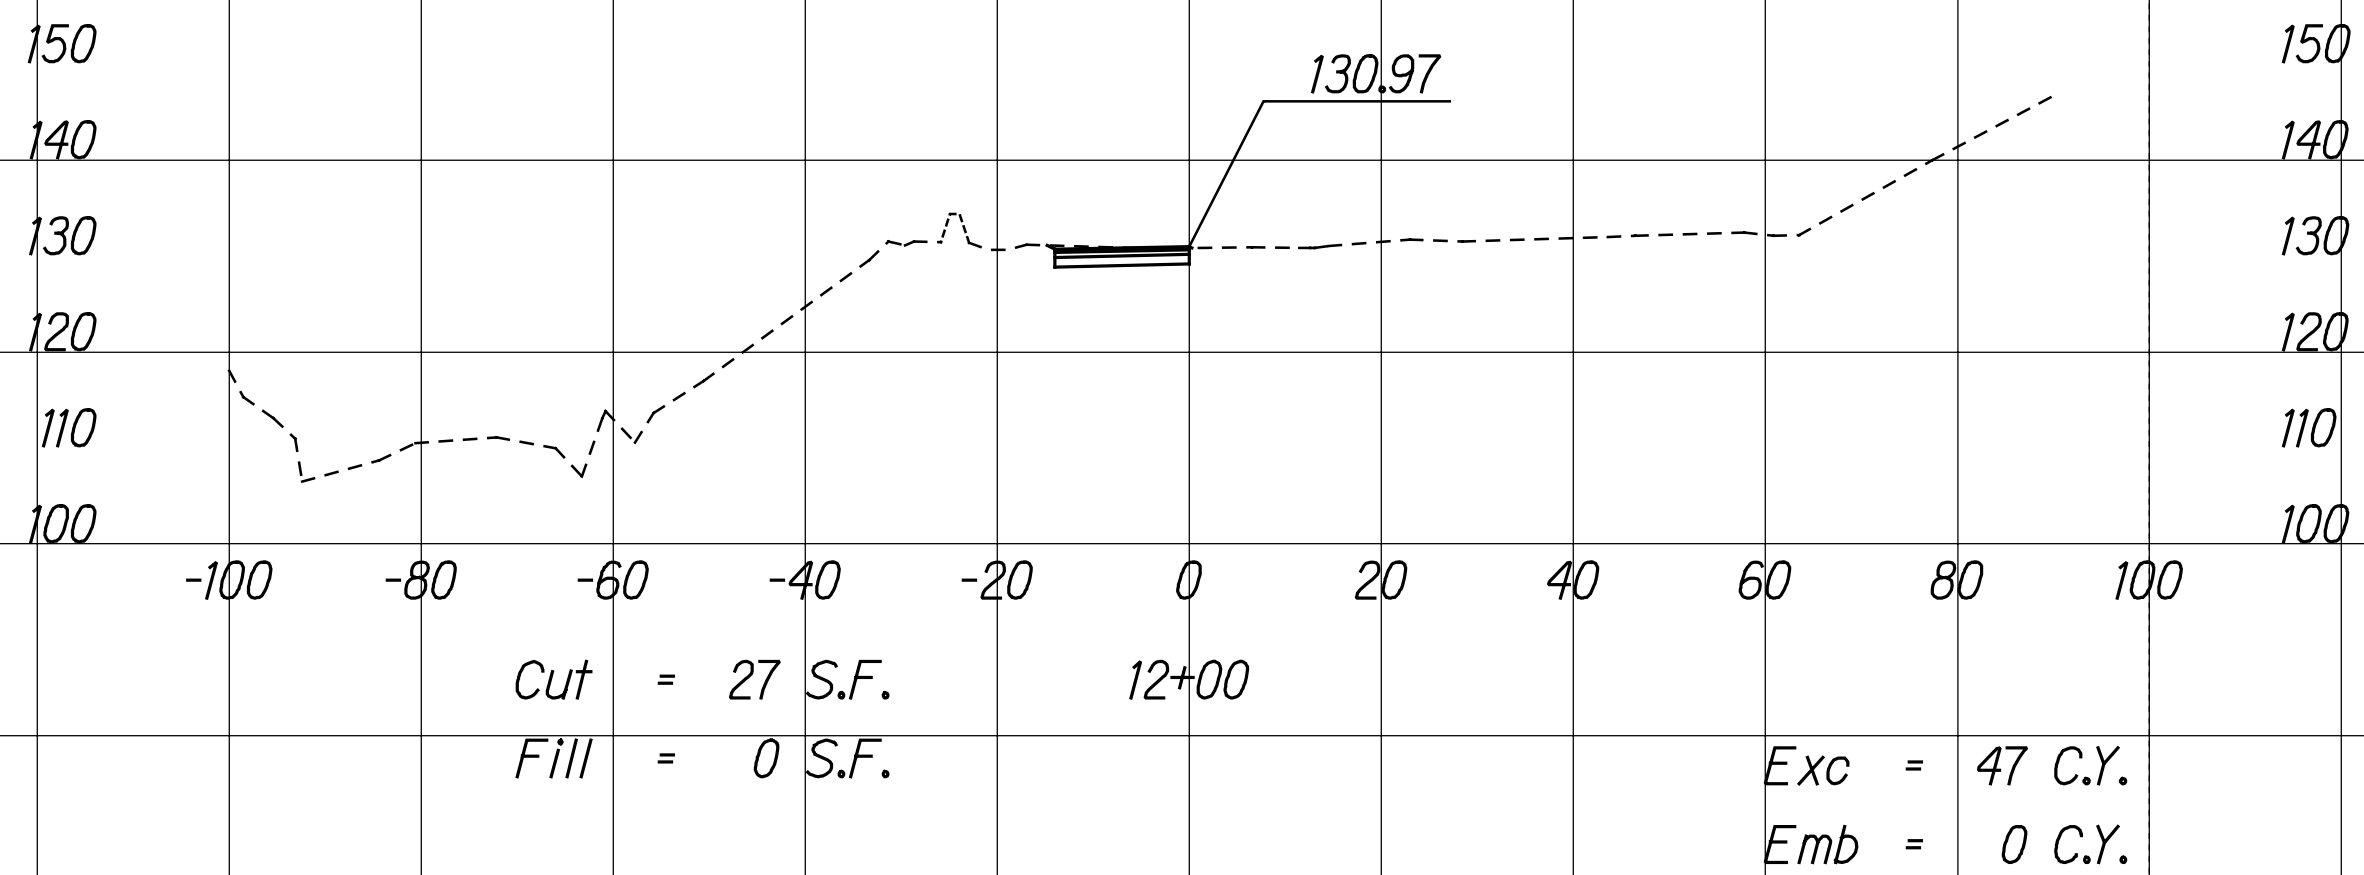
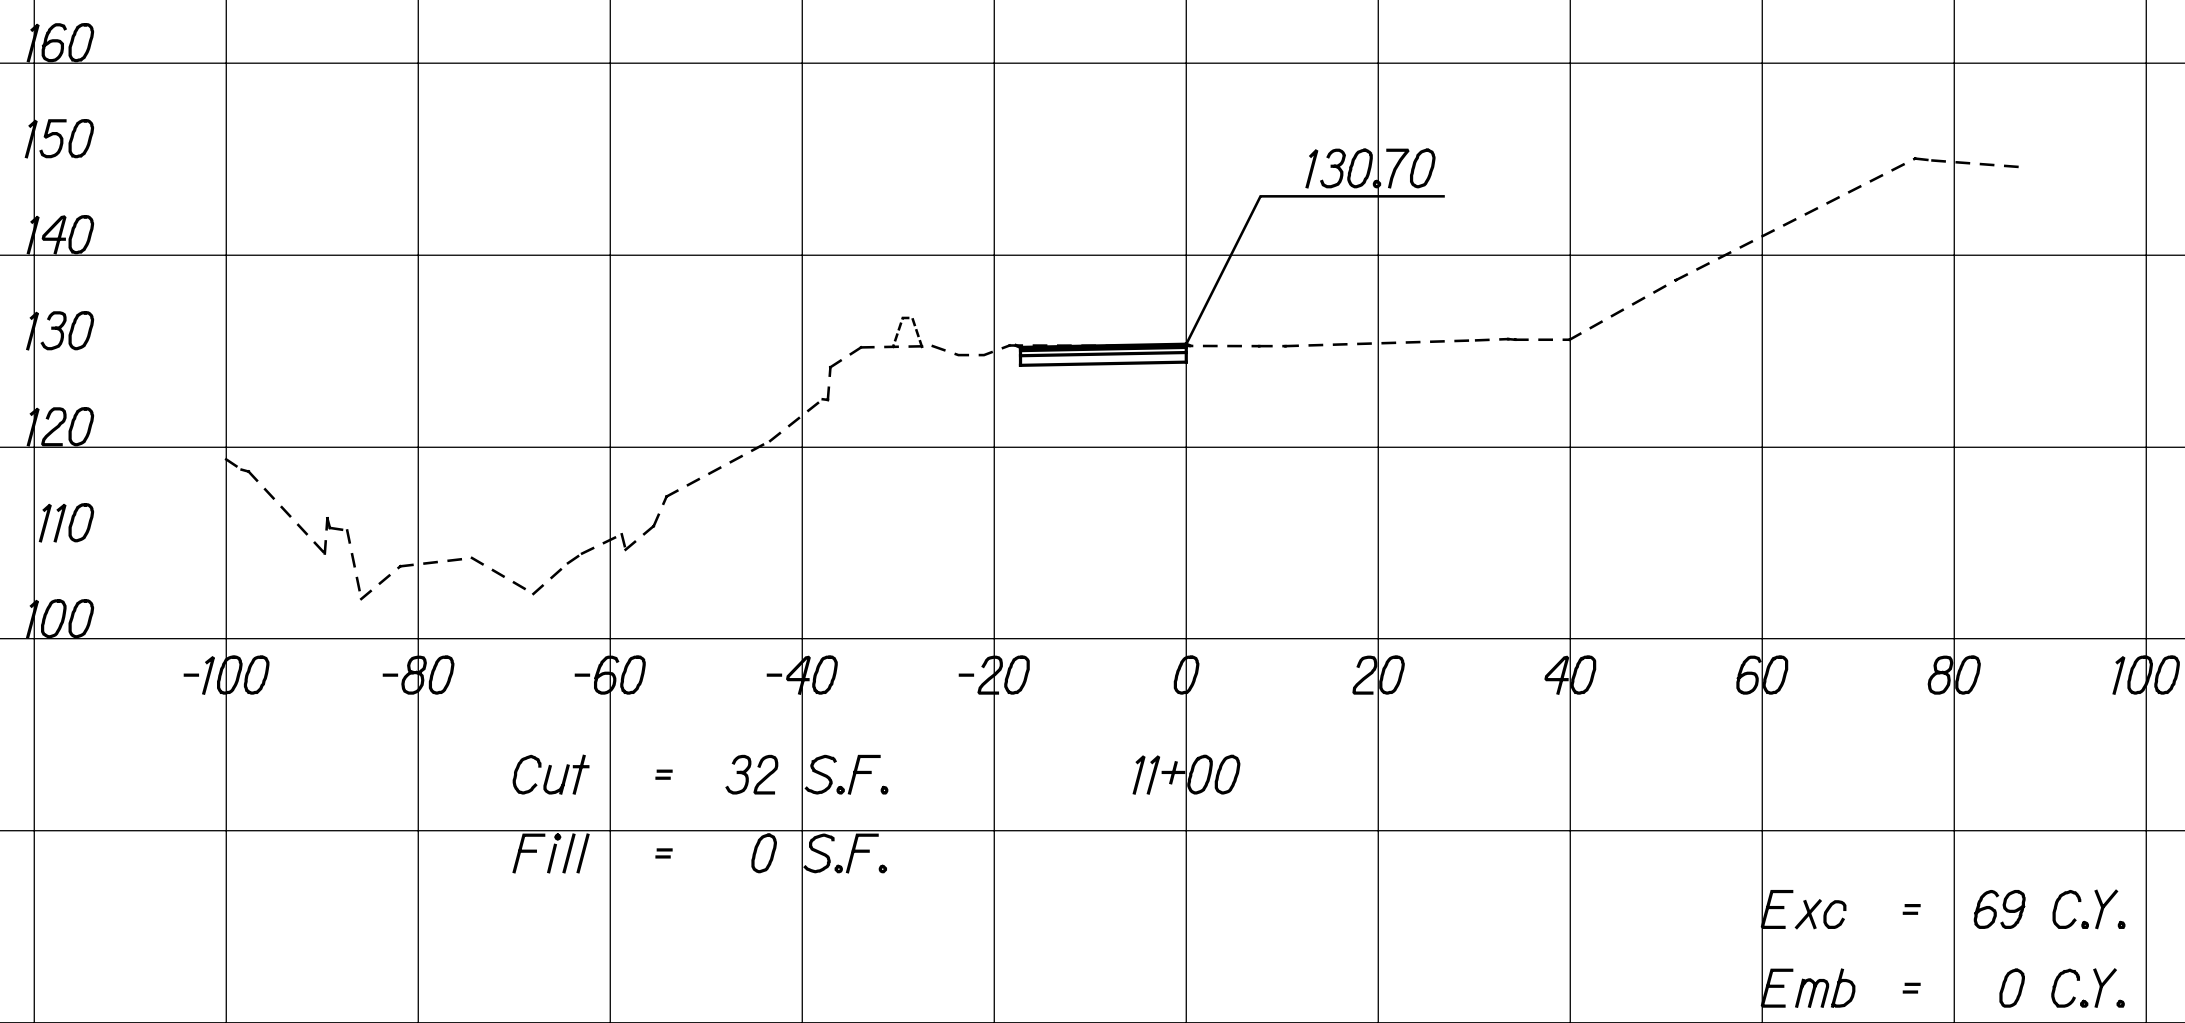


existing trapezoidal
rock berm (Typ.)








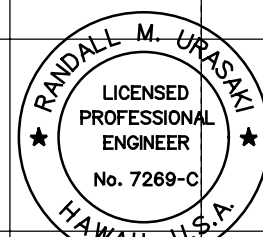
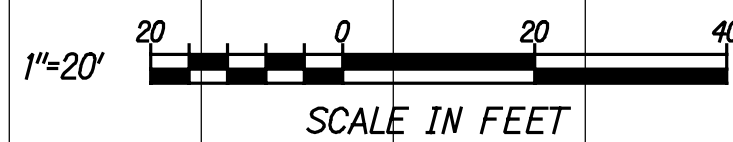


THIS WORK WAS PREPARED BY ME
OR UNDER MY SUPERVISION.
SIGNATURE: *R. M. Urasaka* 04/30/24
EXPIRATION DATE OF THE LICENSE

FED. ROAD DIST. NO.	STATE	FEDERAL AID PROJ. NO.	FISCAL YEAR	SHEET NO.	TOTAL SHEETS
HAWAII	HAW.	I-H3-175, UNIT VIIIC	2022	32	50

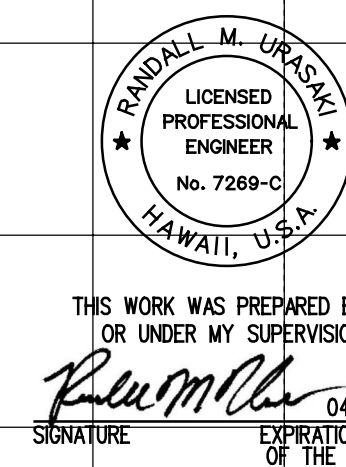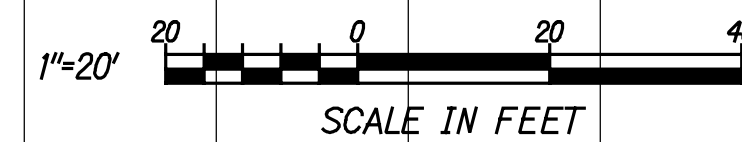
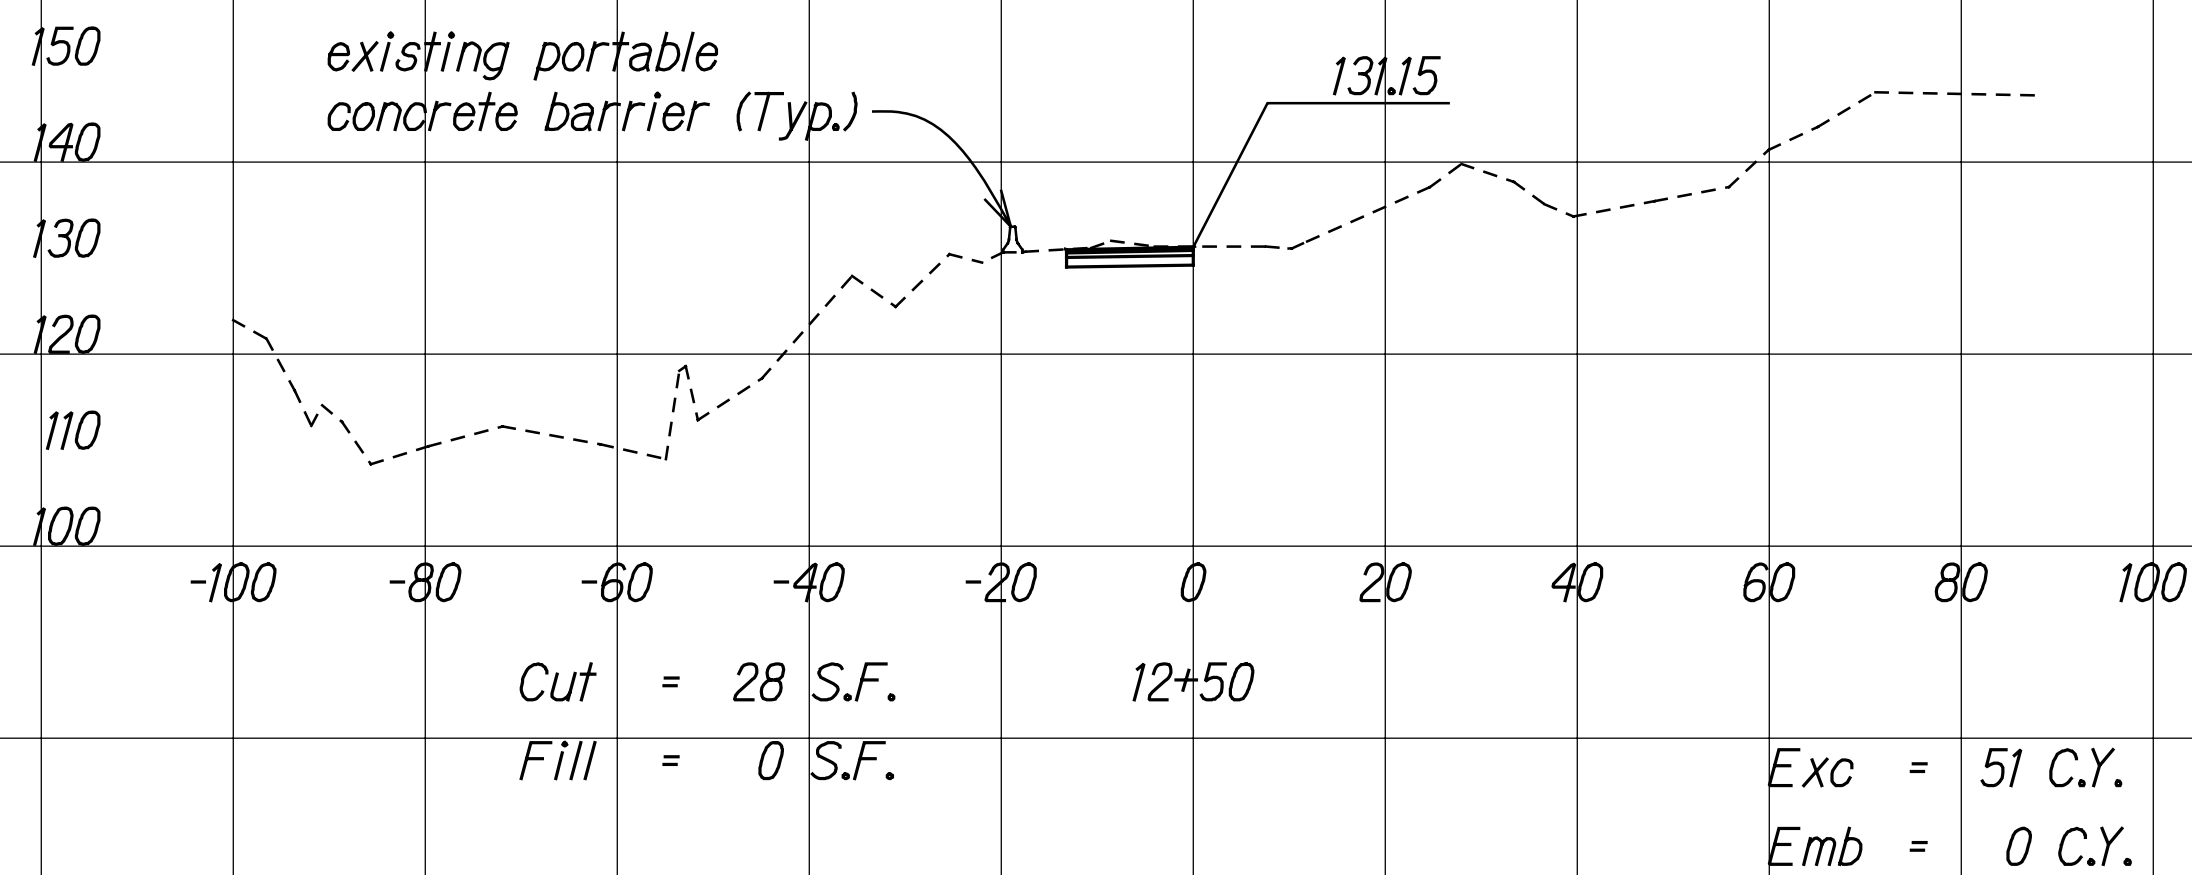
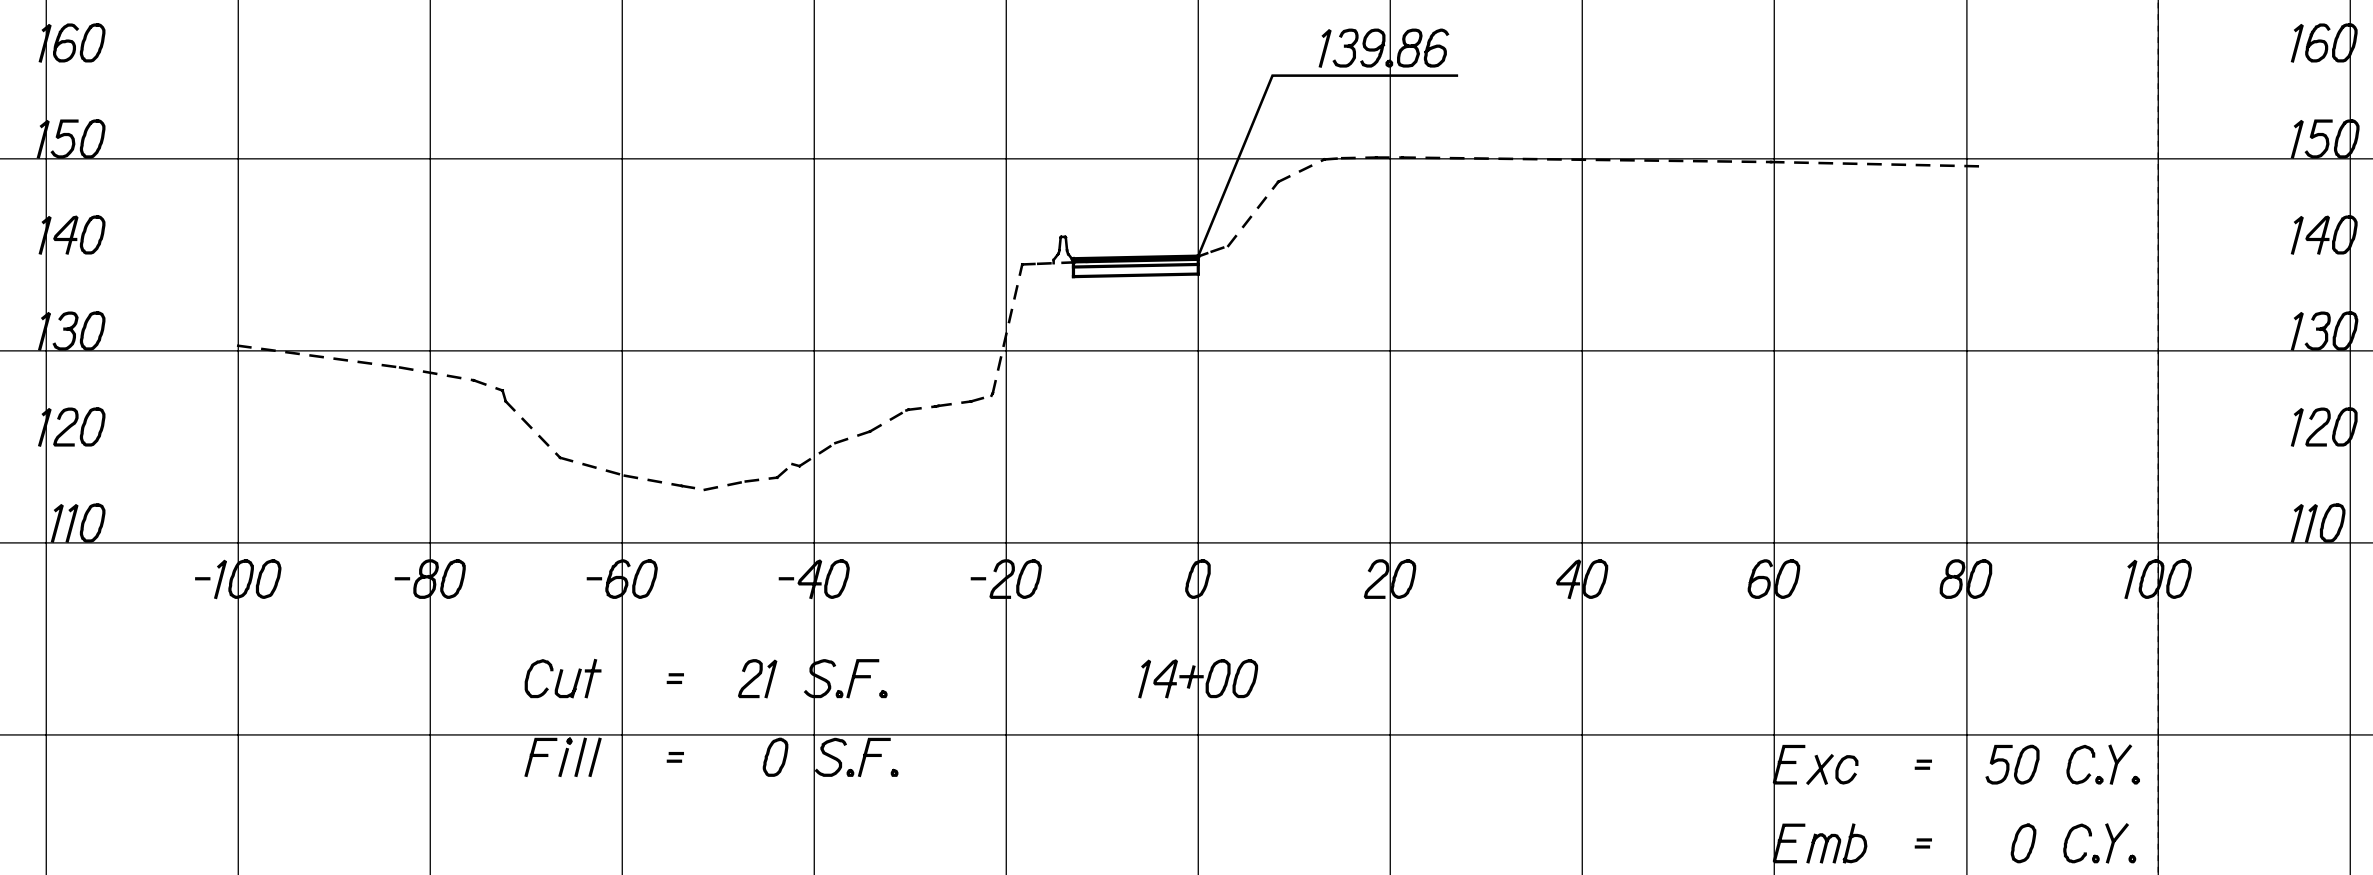
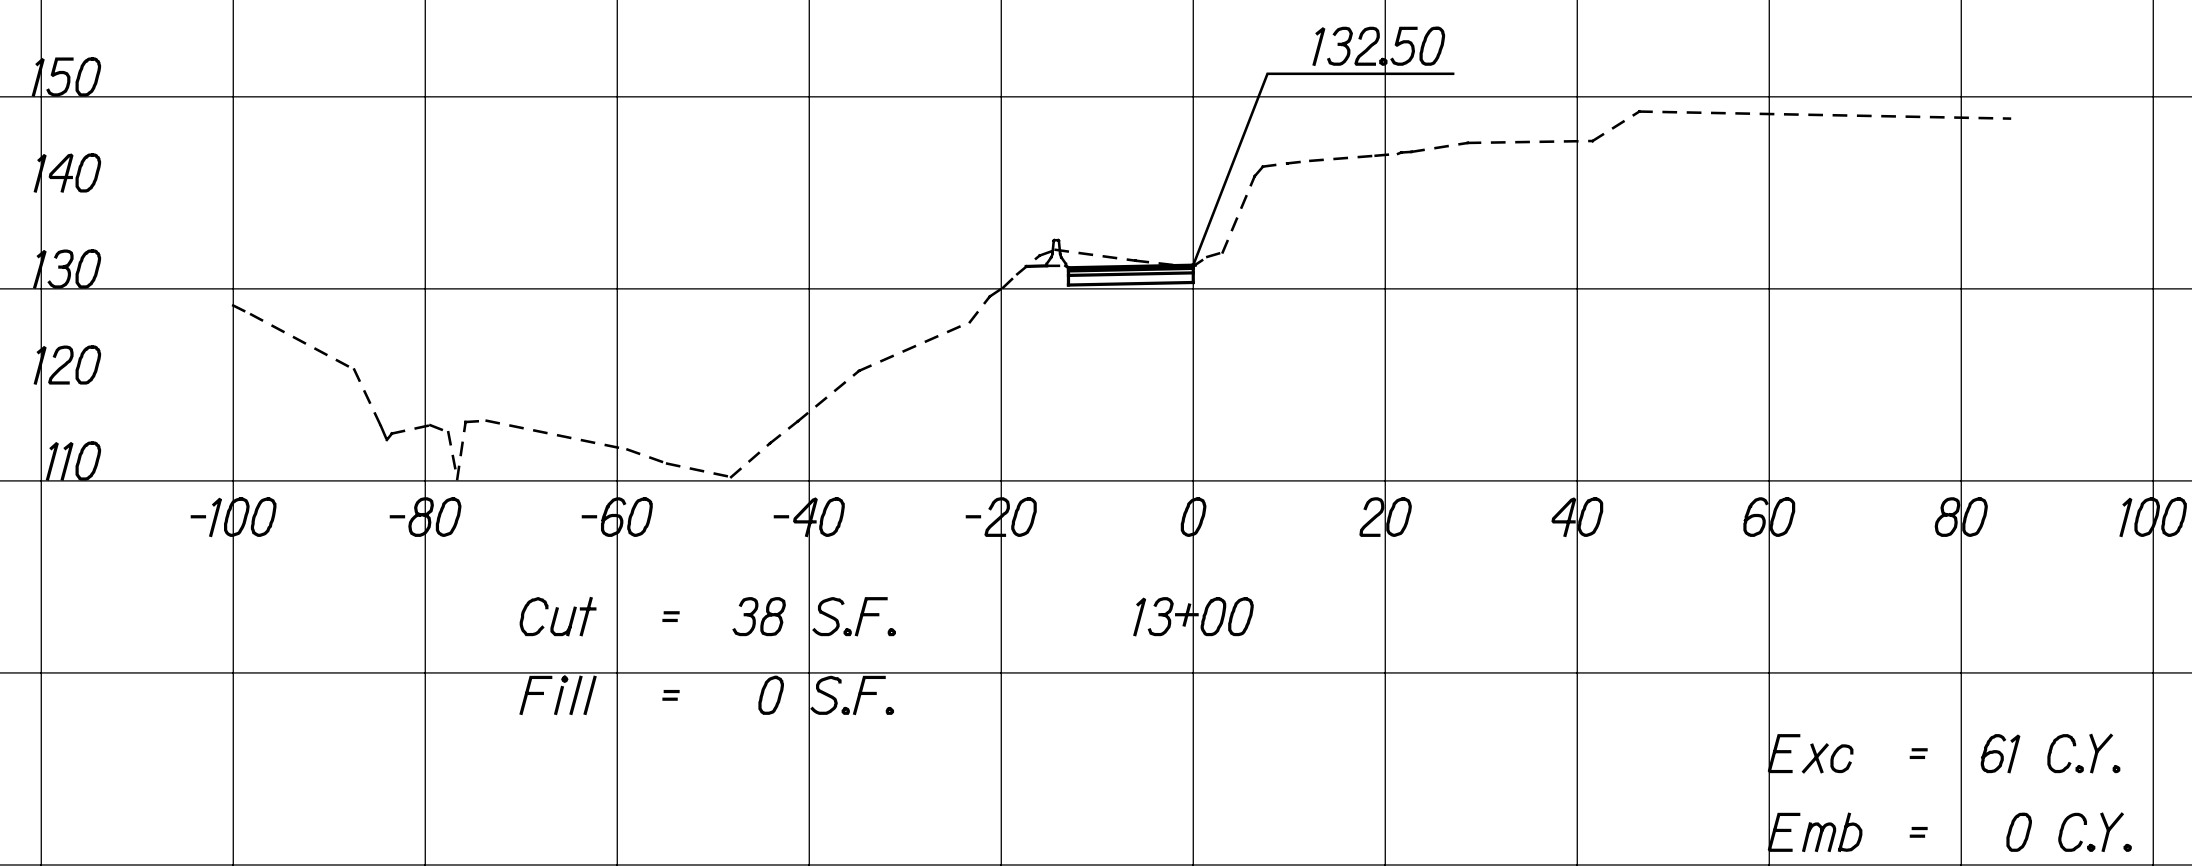
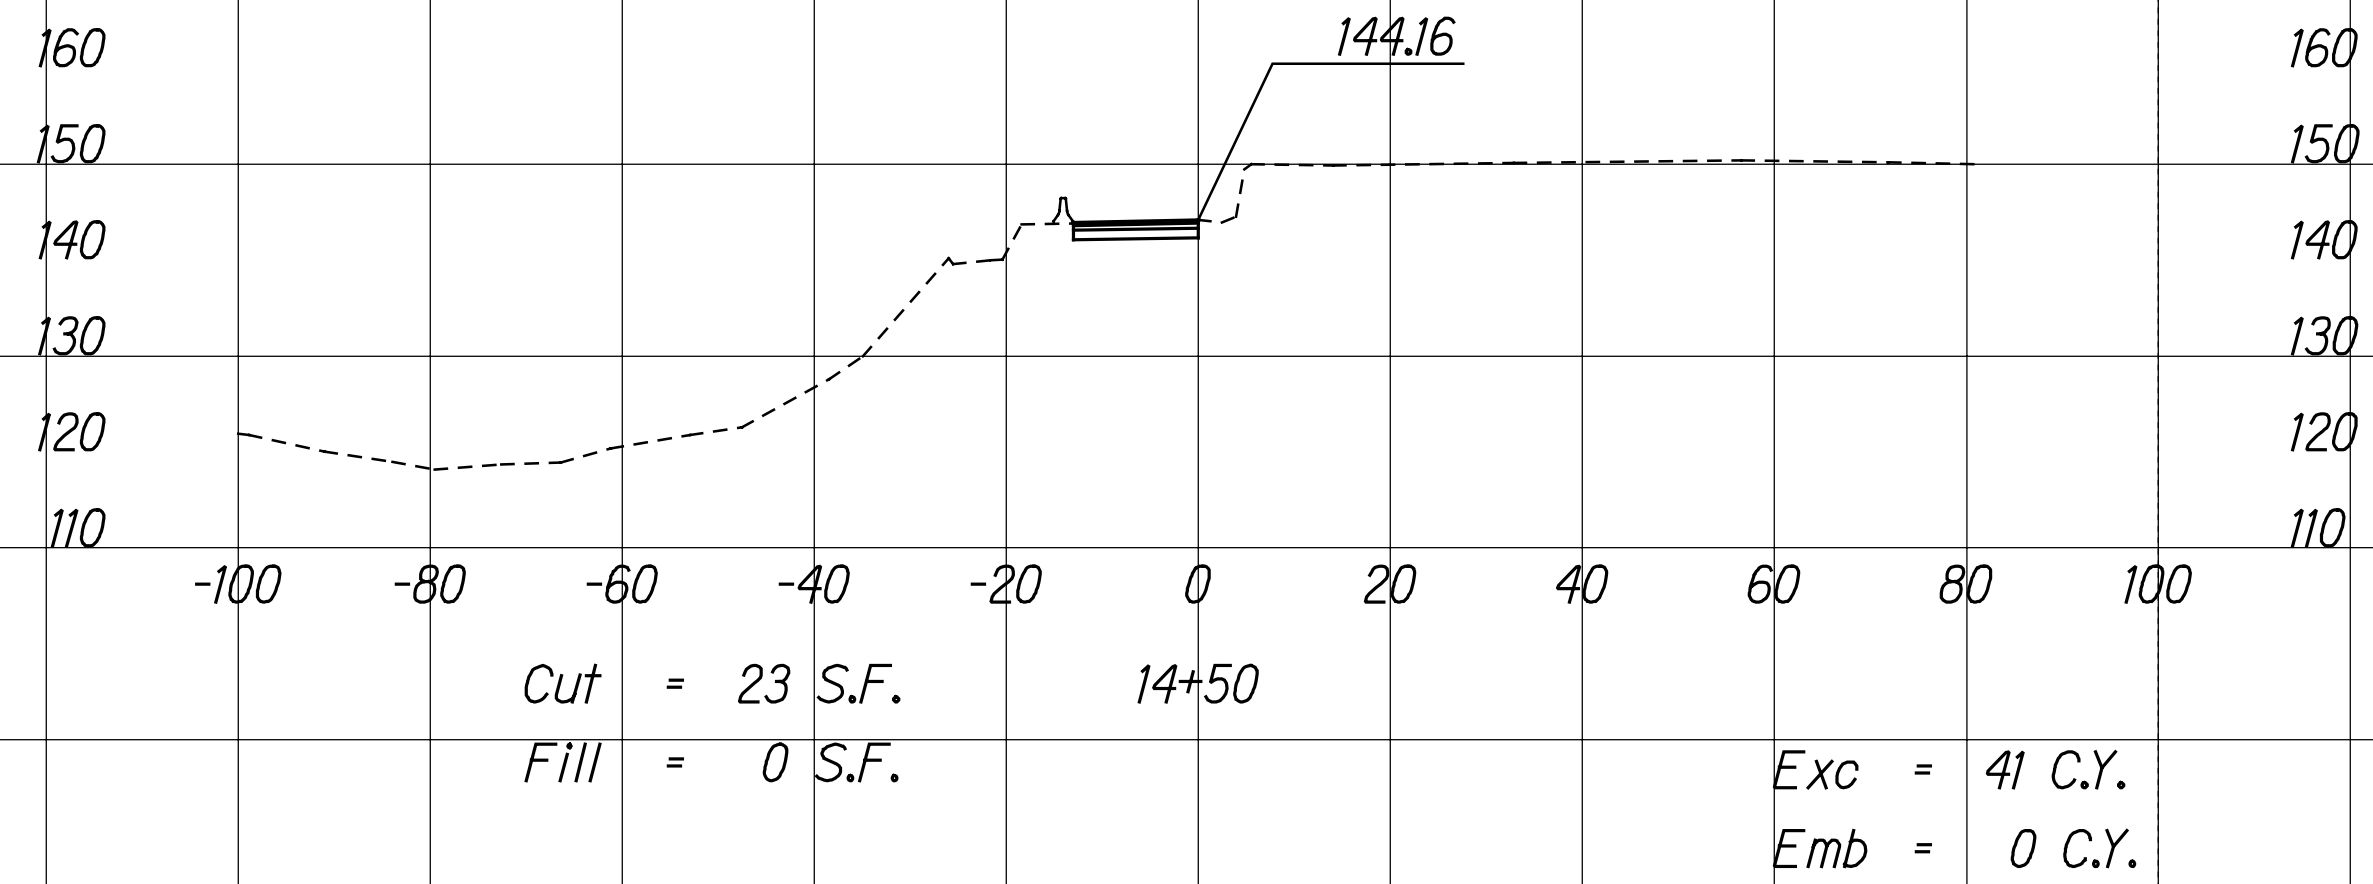
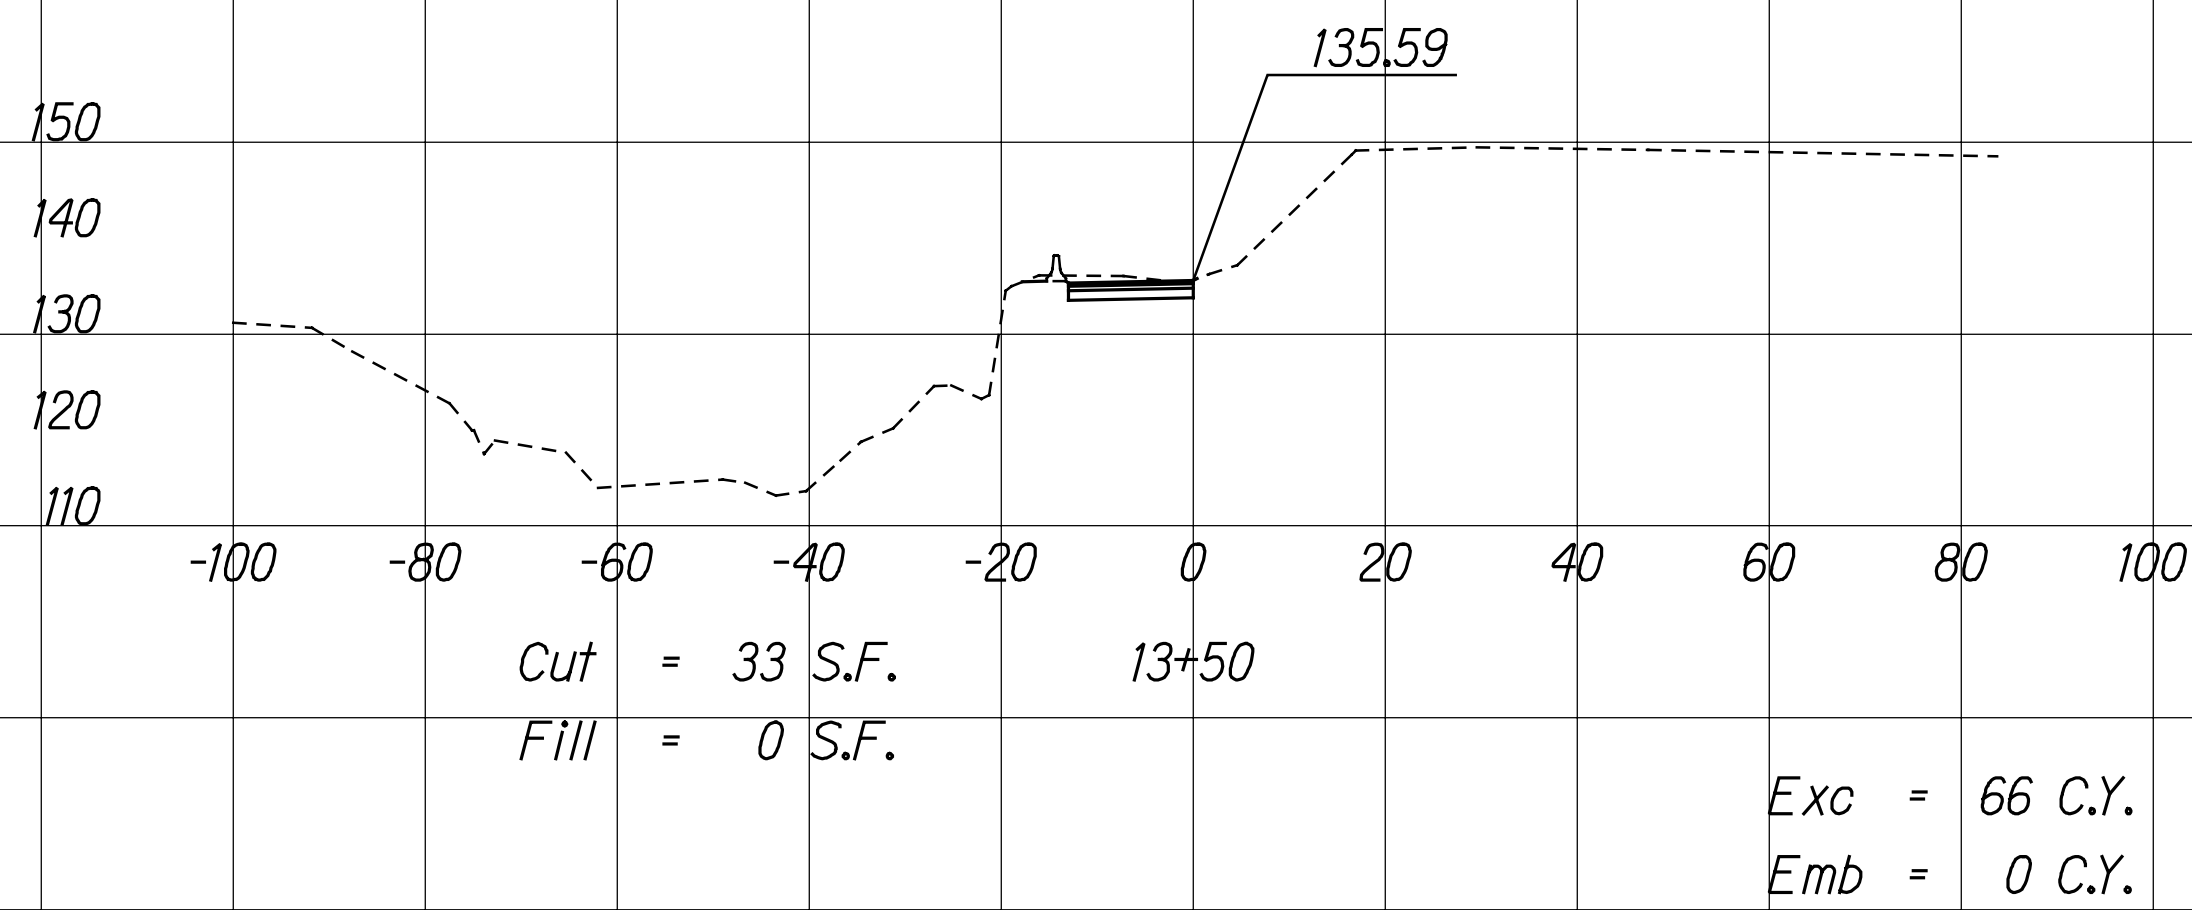


FED. ROAD DIST. NO.	STATE	FEDERAL AID PROJ. NO.	FISCAL YEAR	SHEET NO.	TOTAL SHEETS
HAWAII	HAW.	I-H3-175, UNIT VIIIC	2022	33	50

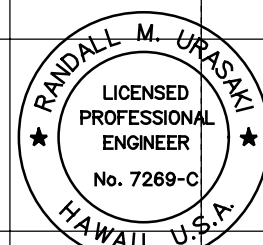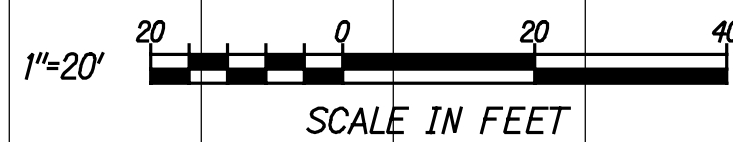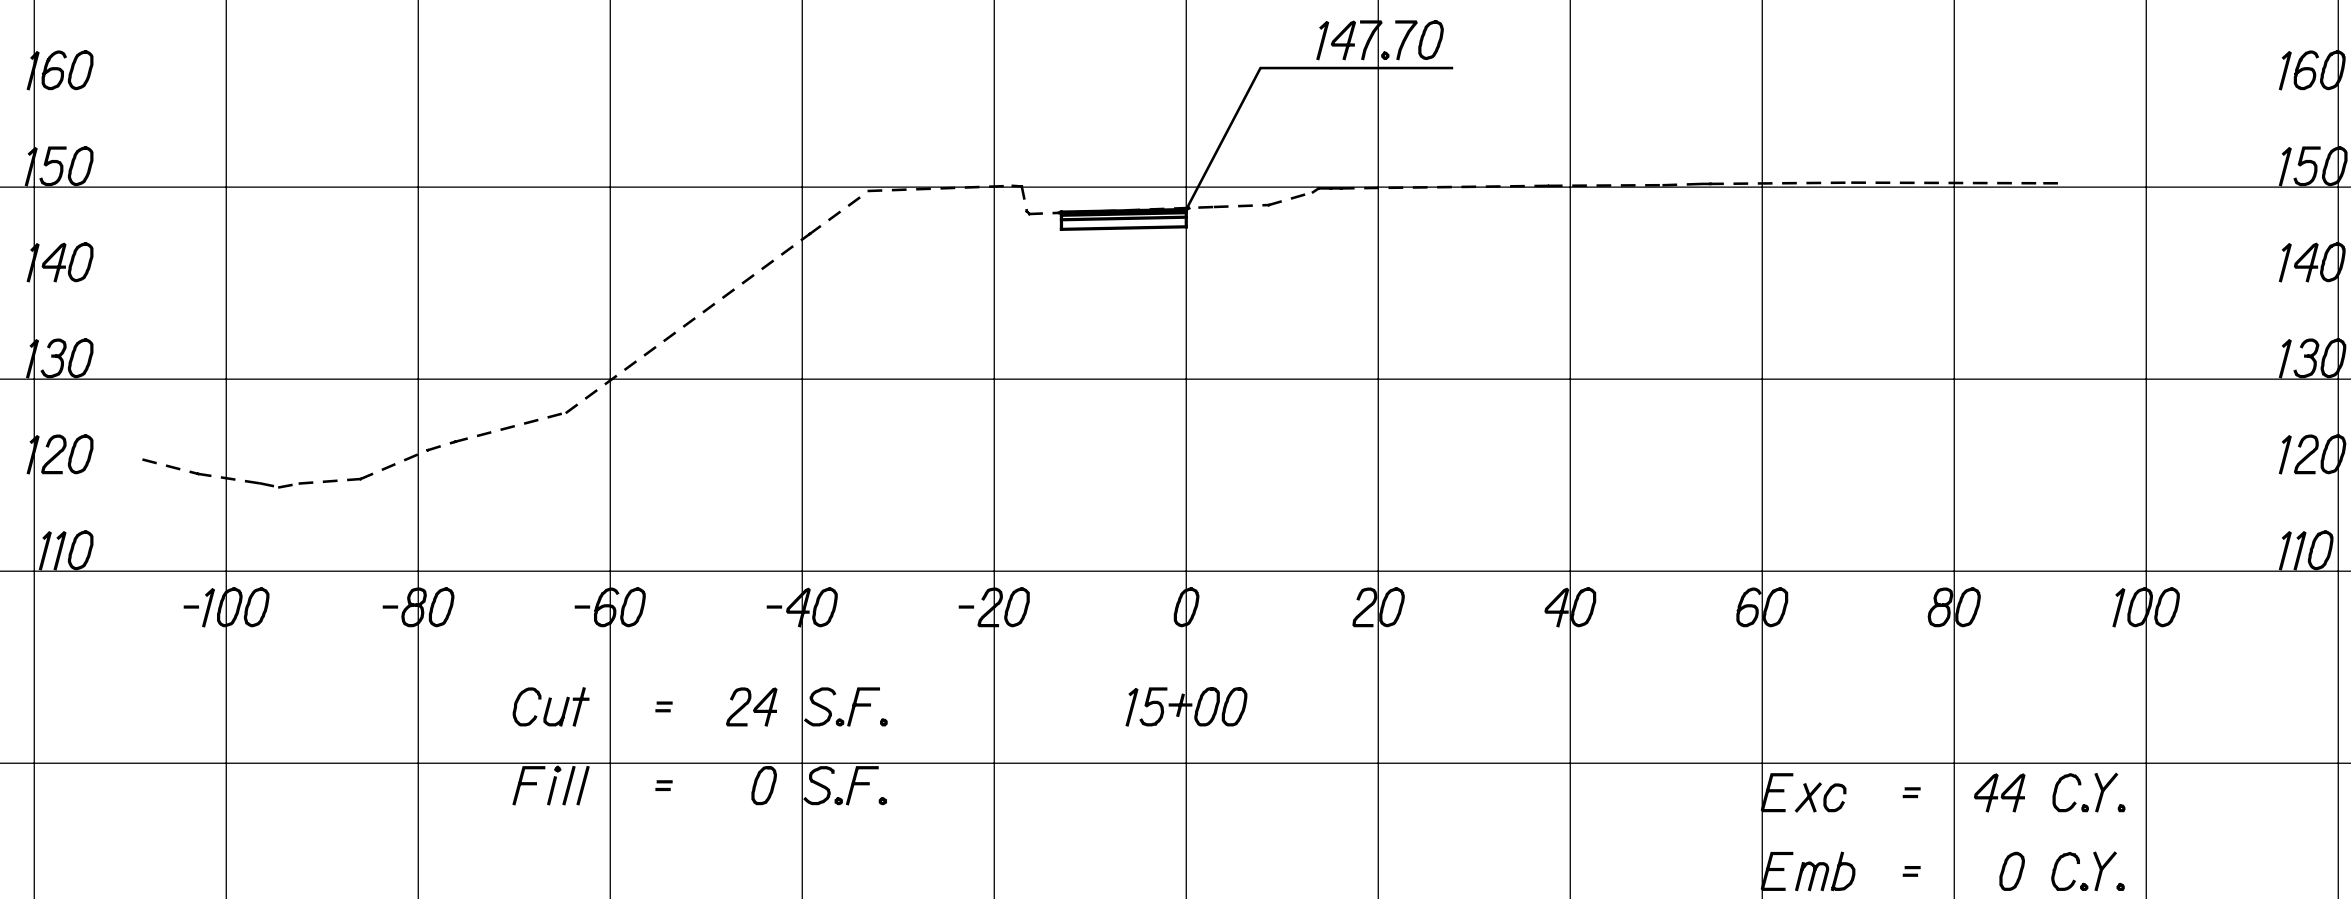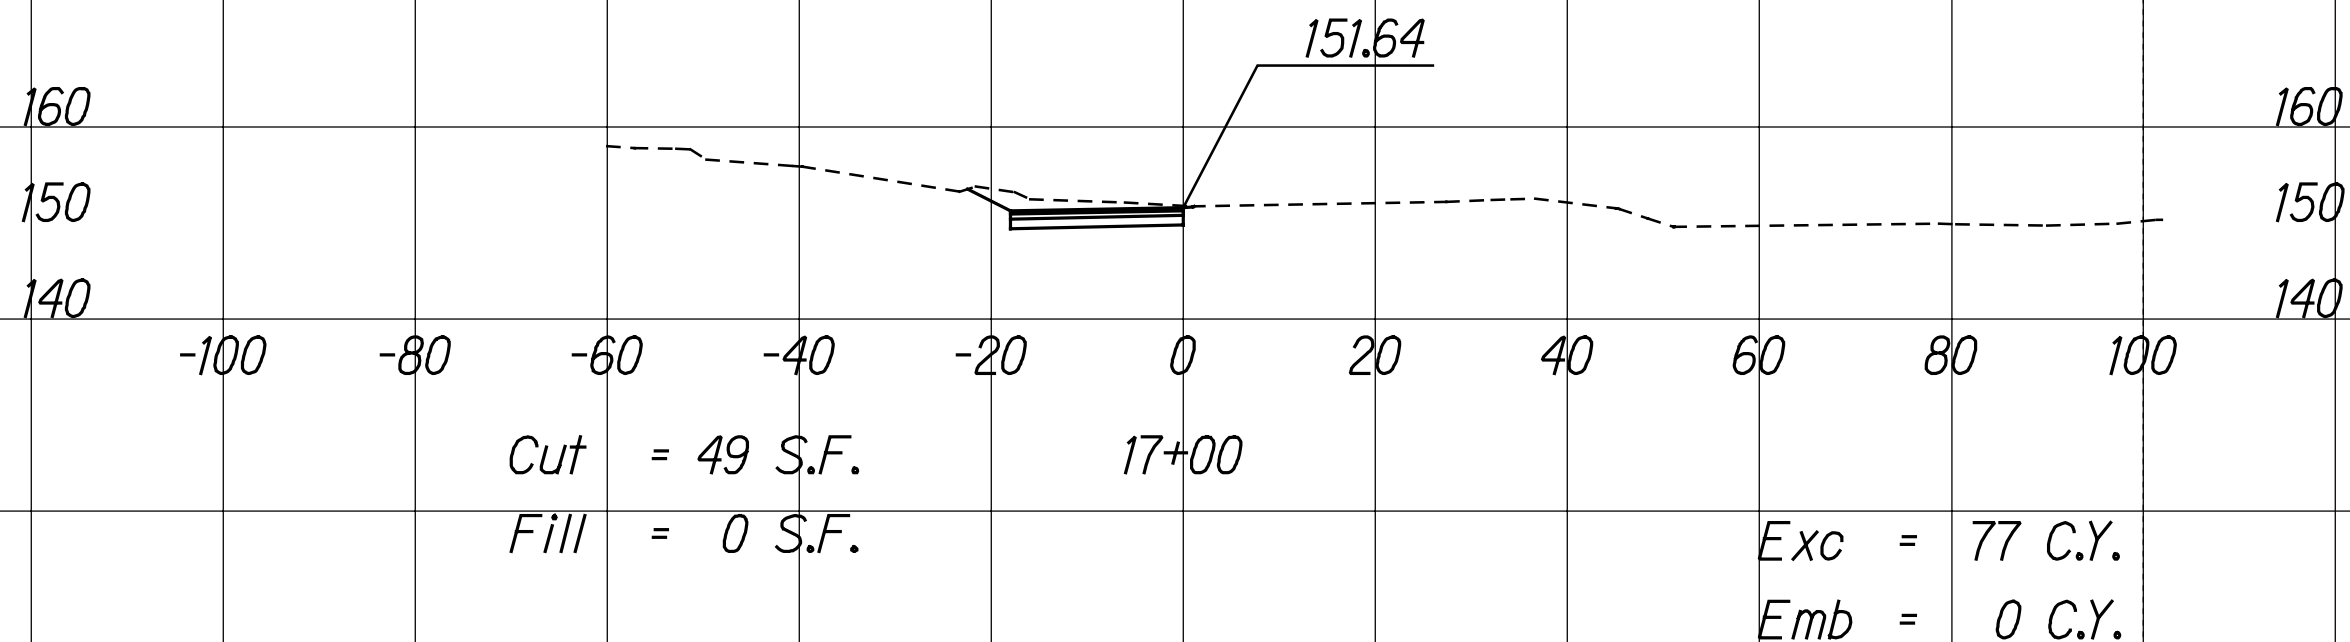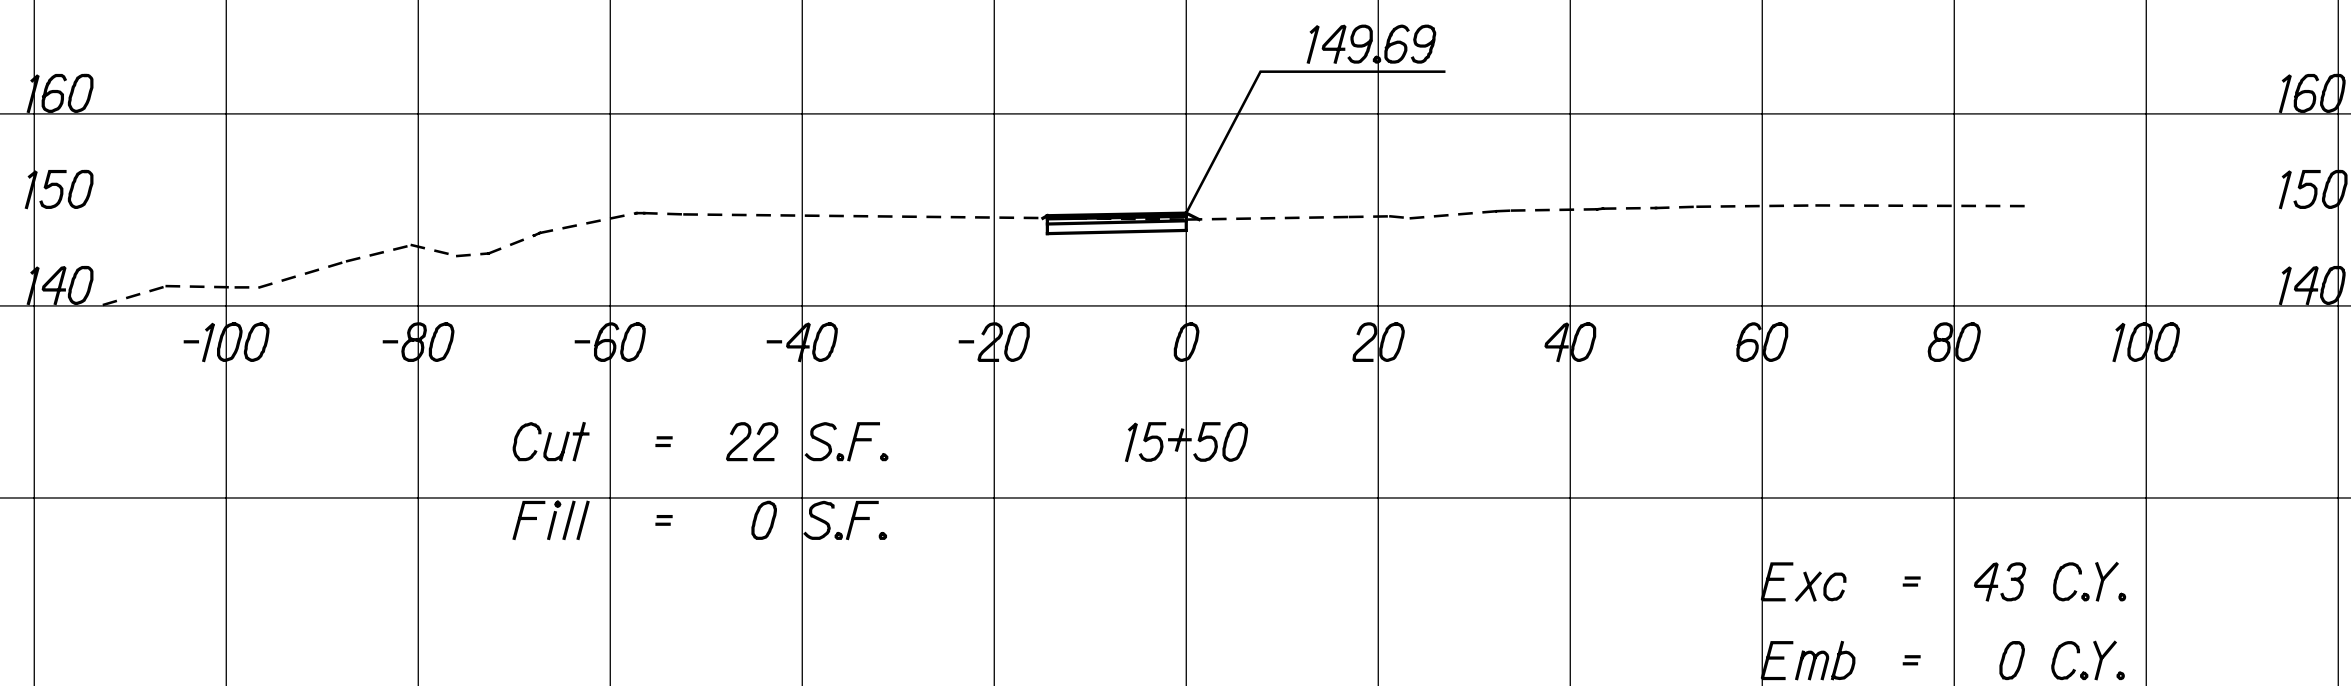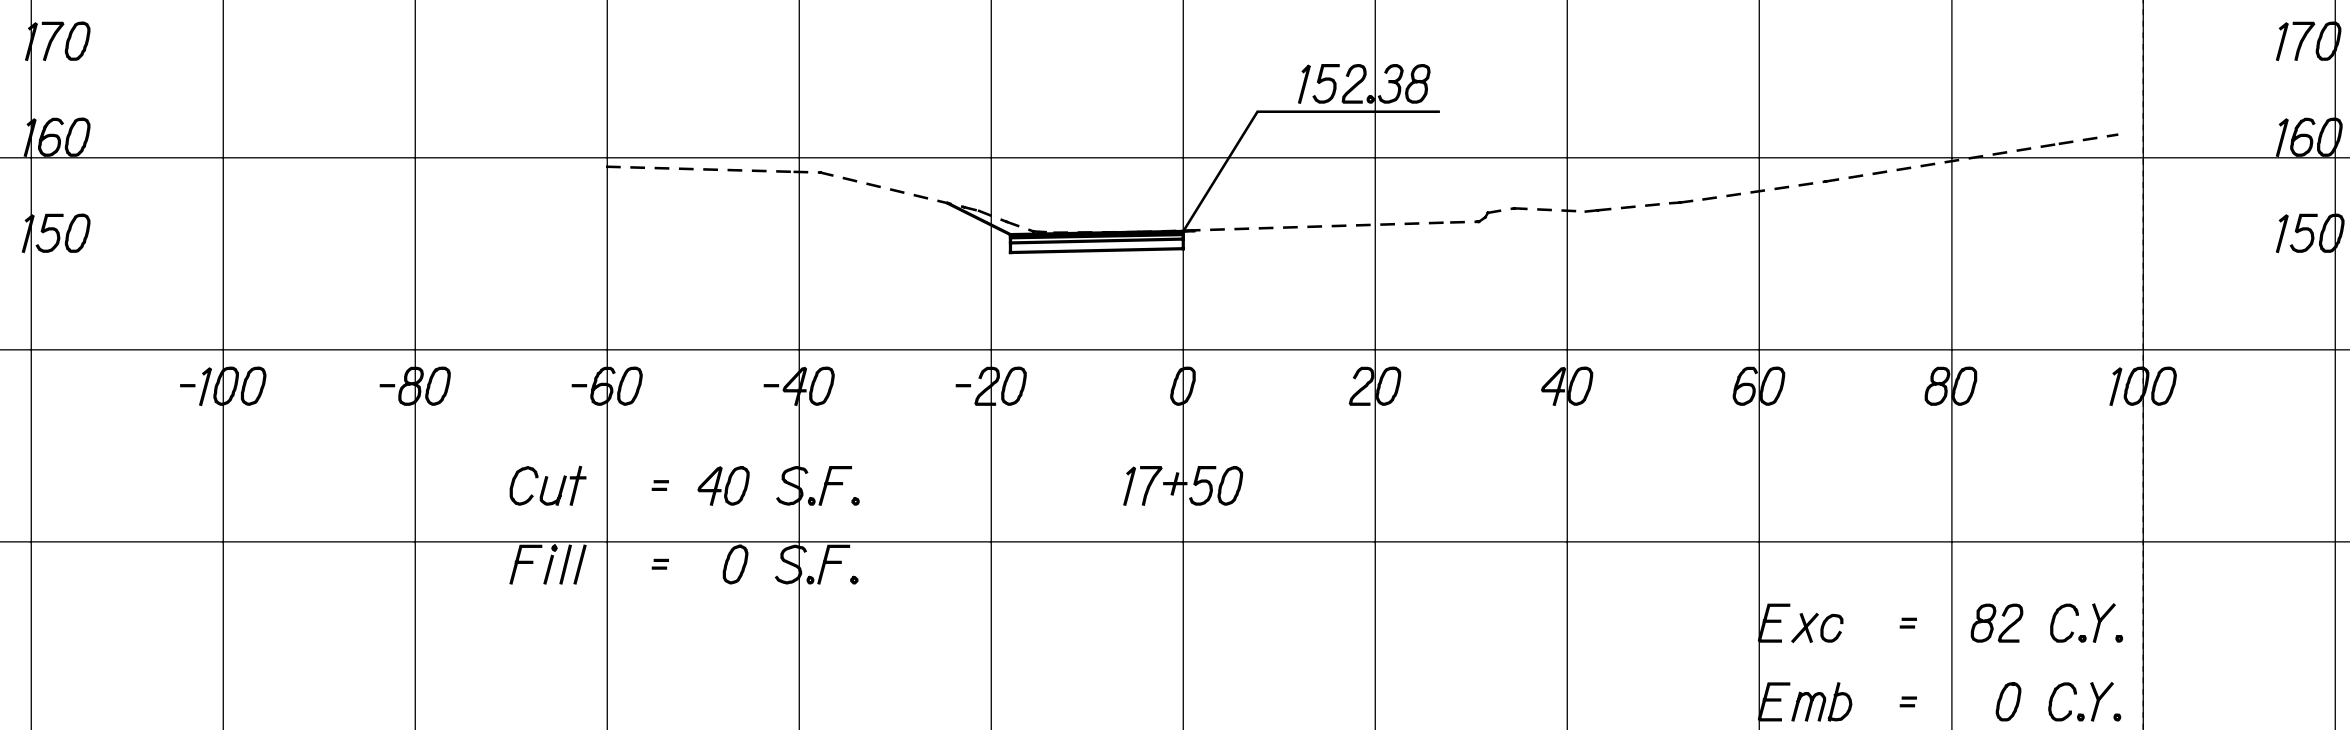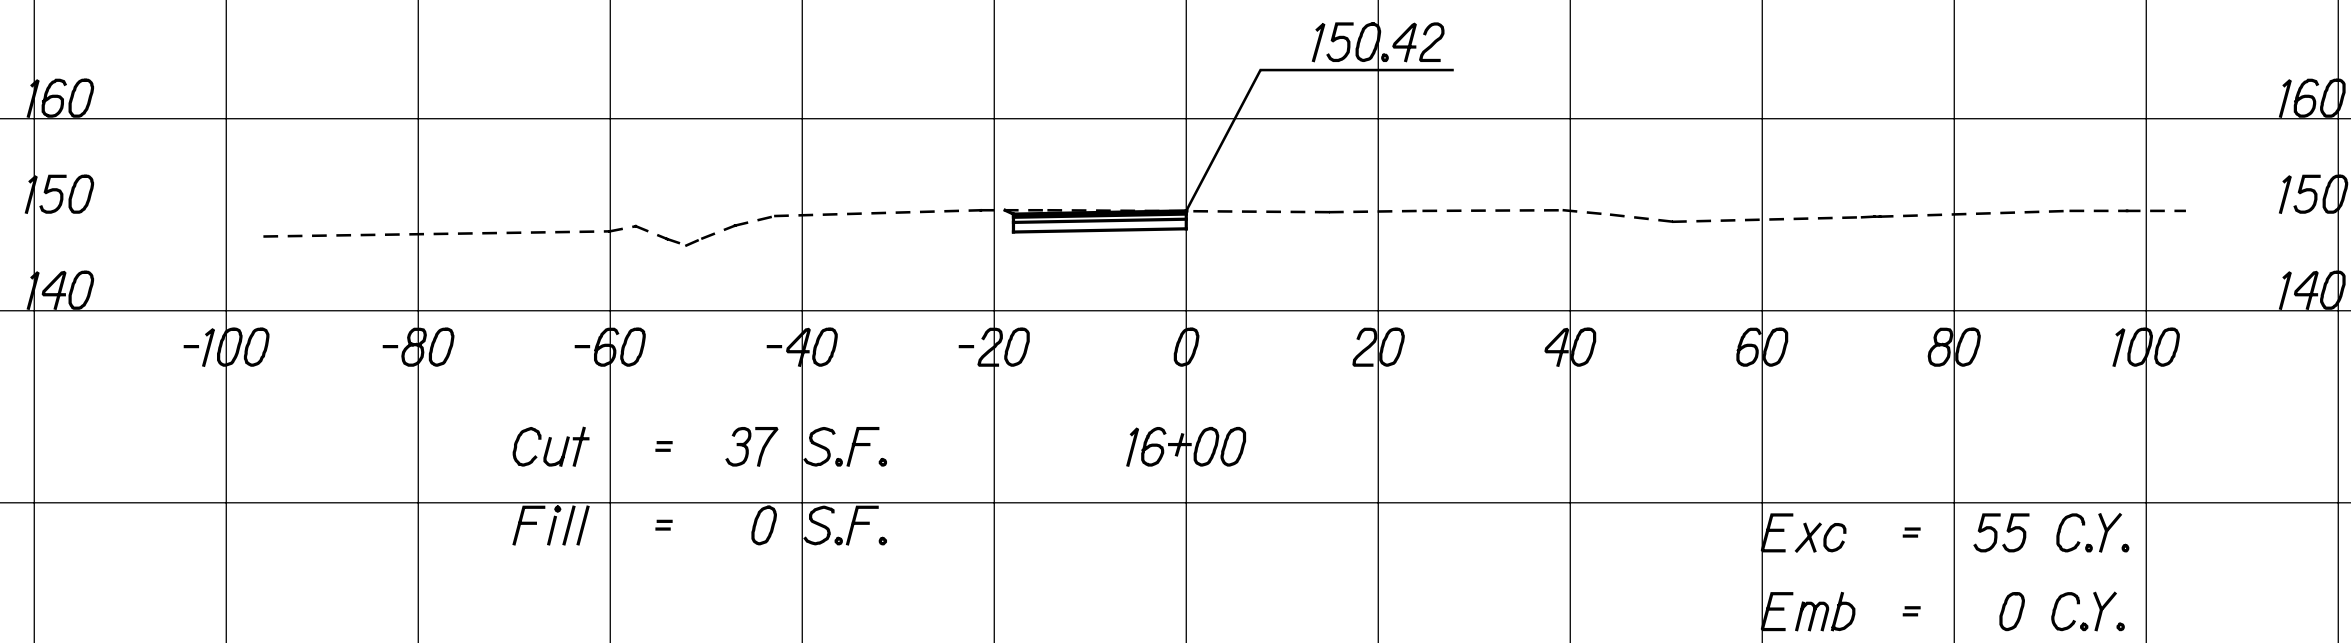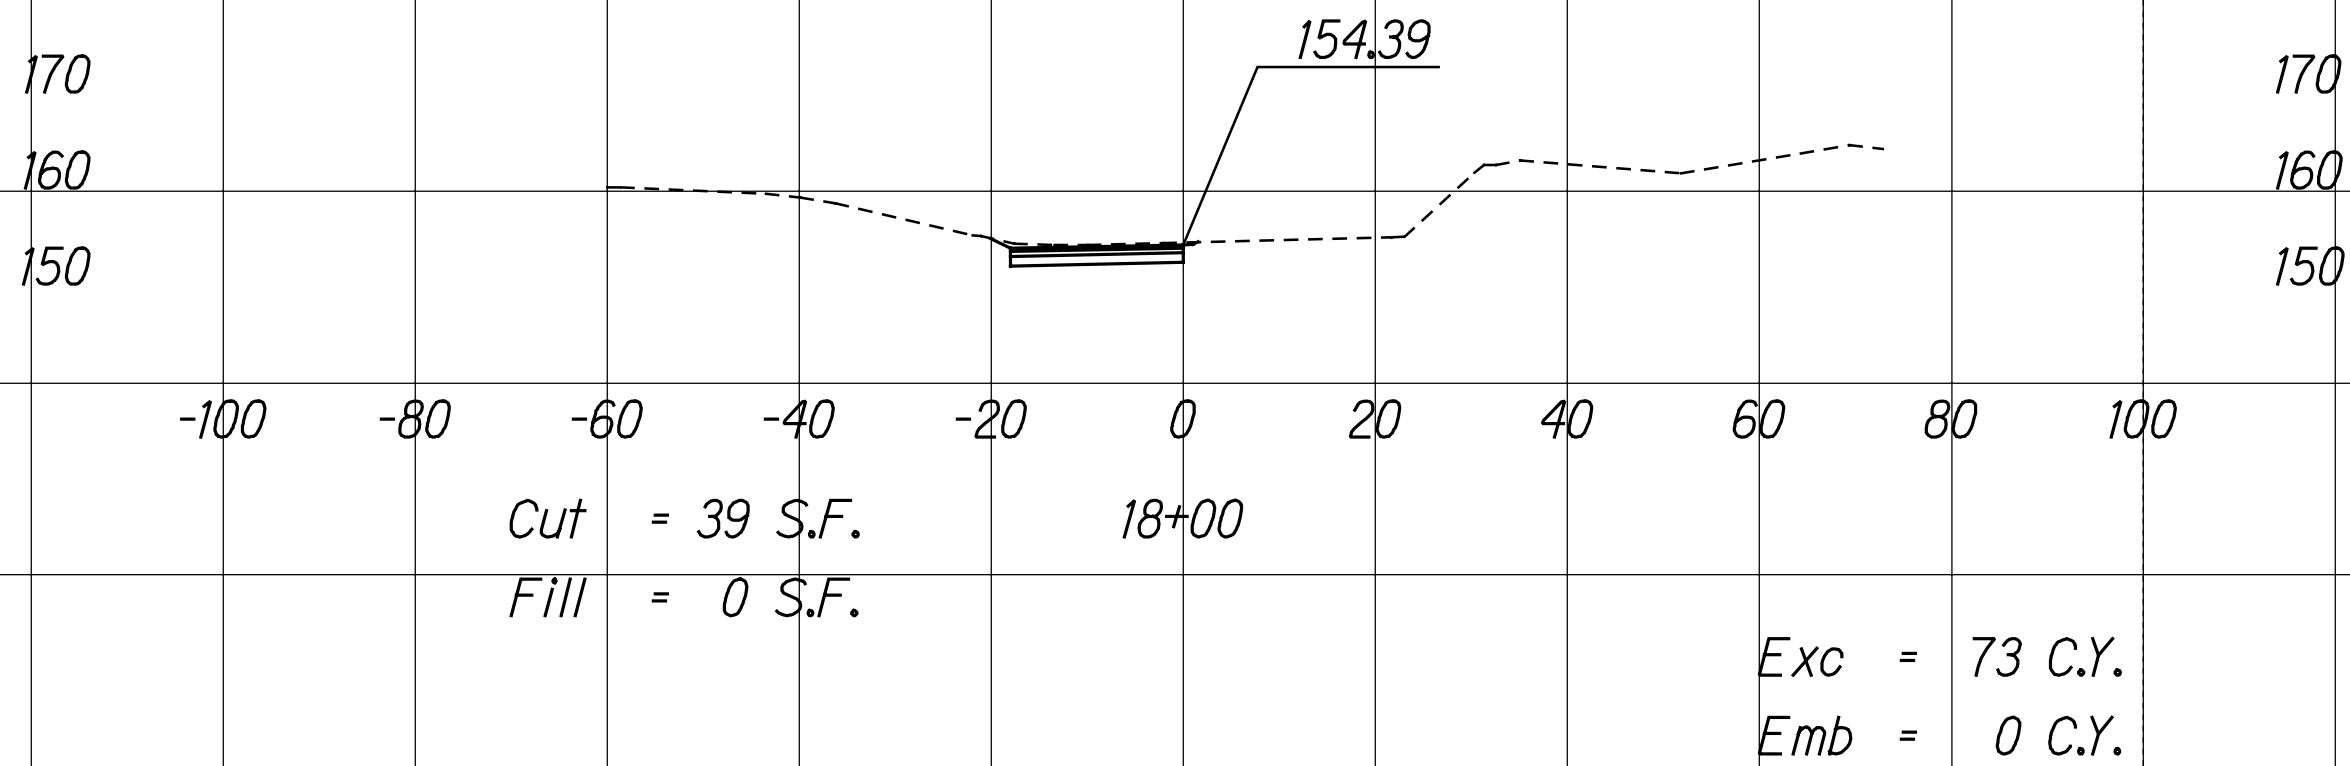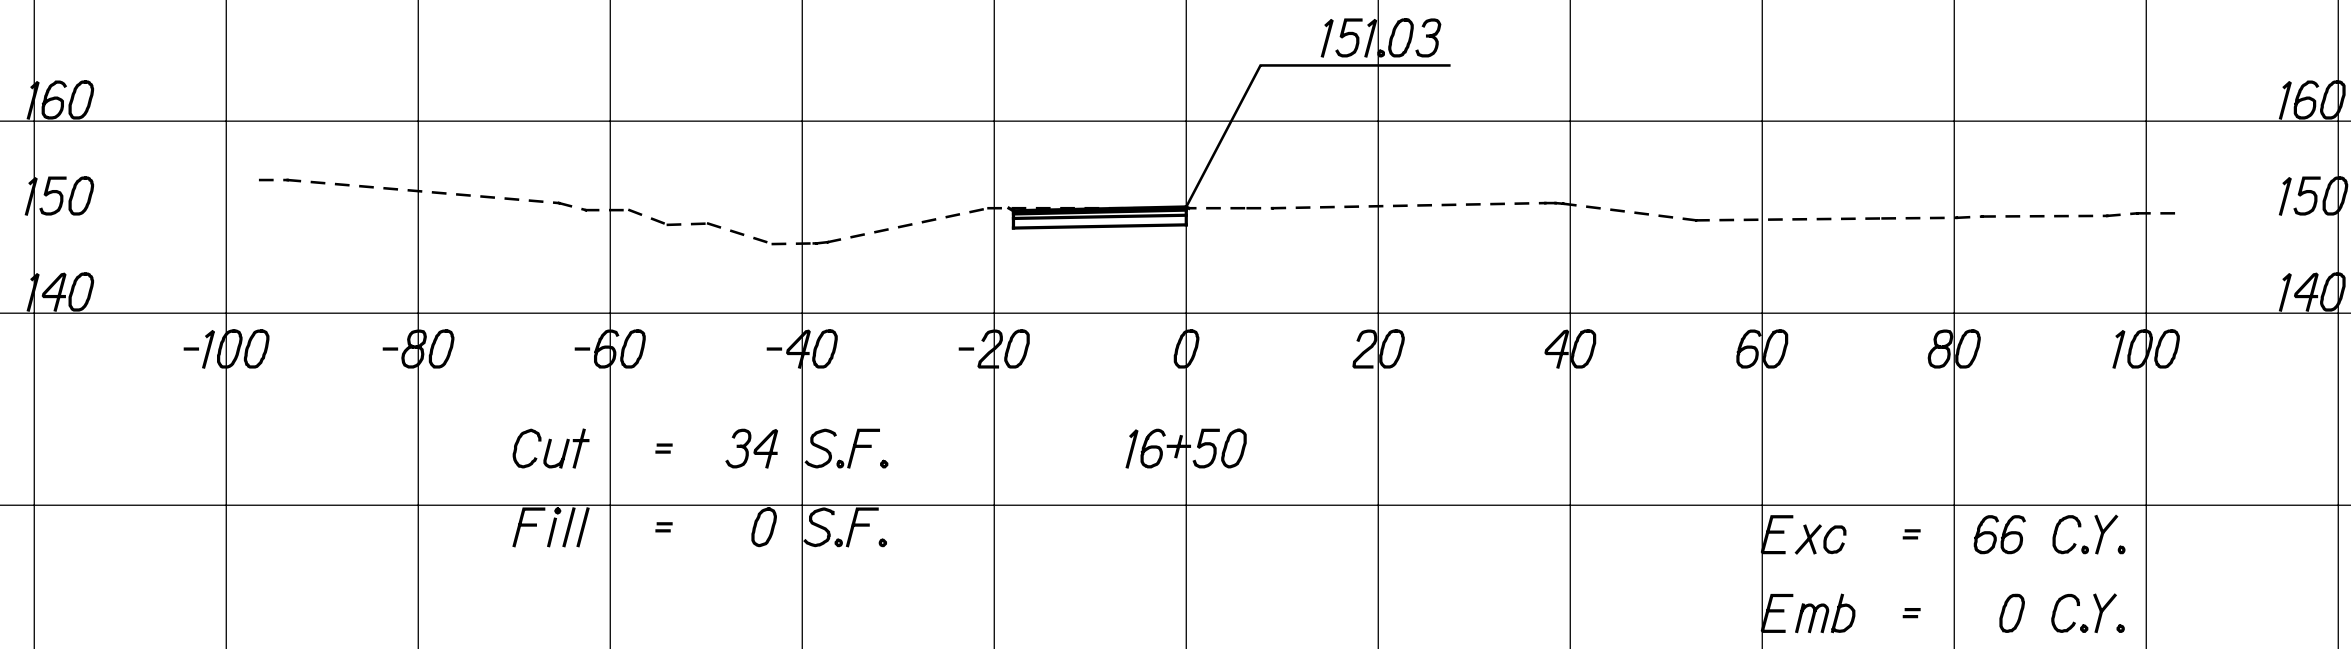

THIS WORK WAS PREPARED BY ME
OR UNDER MY SUPERVISION.
SIGNATURE: *Radal M. Urasak* 04/30/24
EXPIRATION DATE OF THE LICENSE

FED. ROAD DIST. NO.	STATE	FEDERAL AID PROJ. NO.	FISCAL YEAR	SHEET NO.	TOTAL SHEETS
HAWAII	HAW.	I-H3-175, UNIT VIIIC	2022	34	50

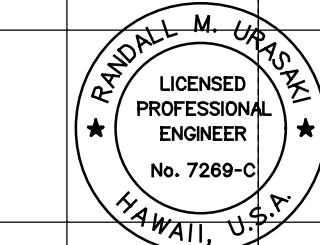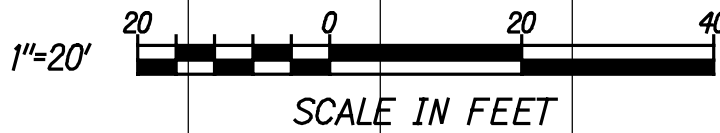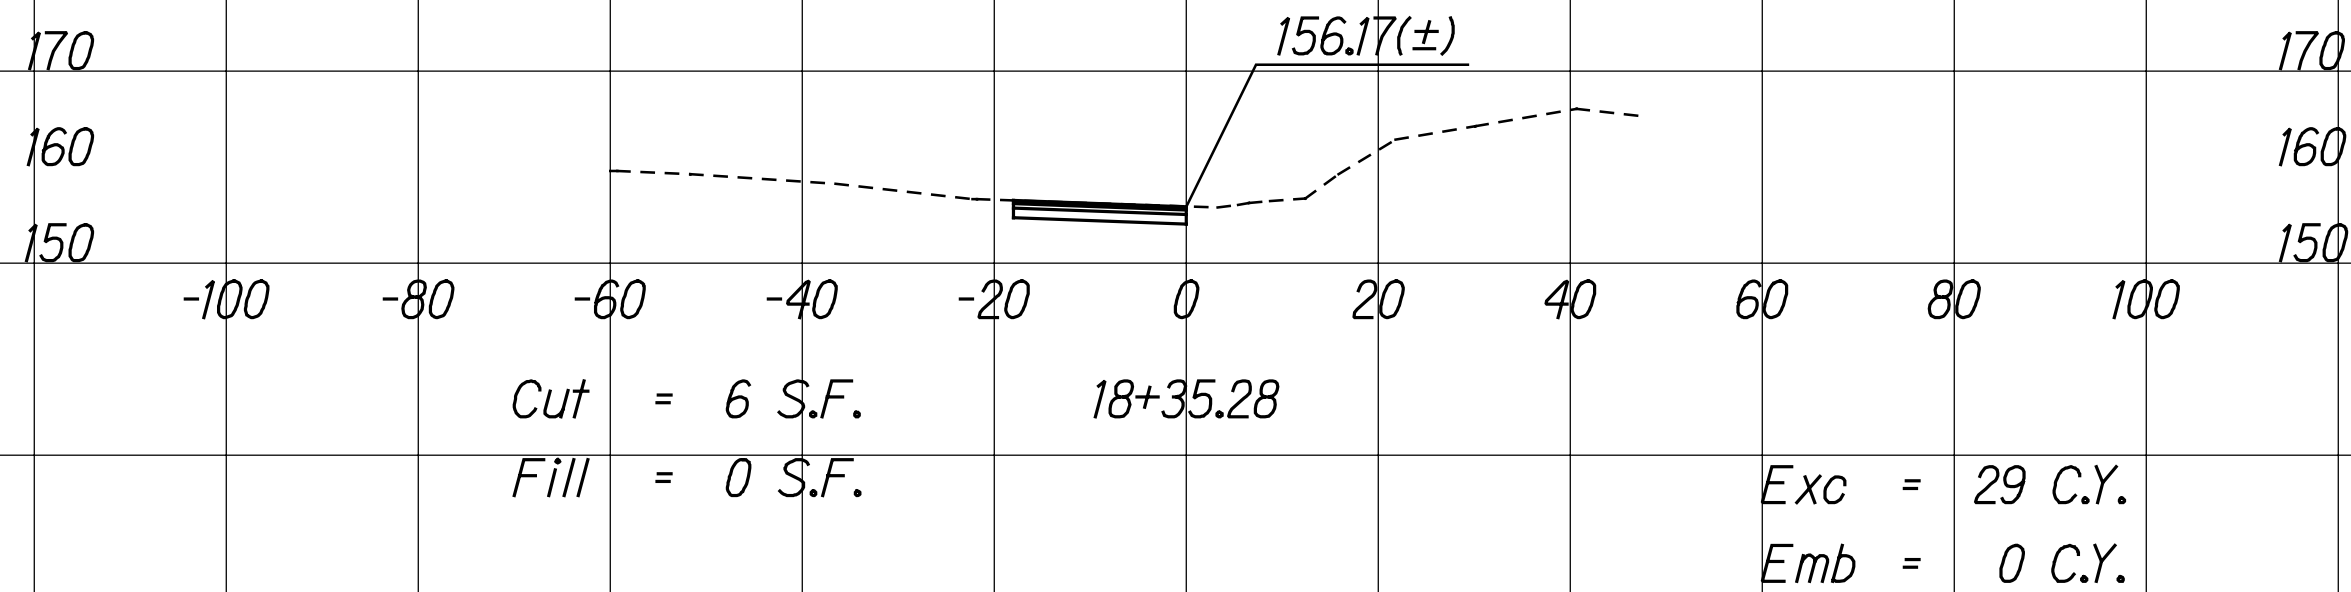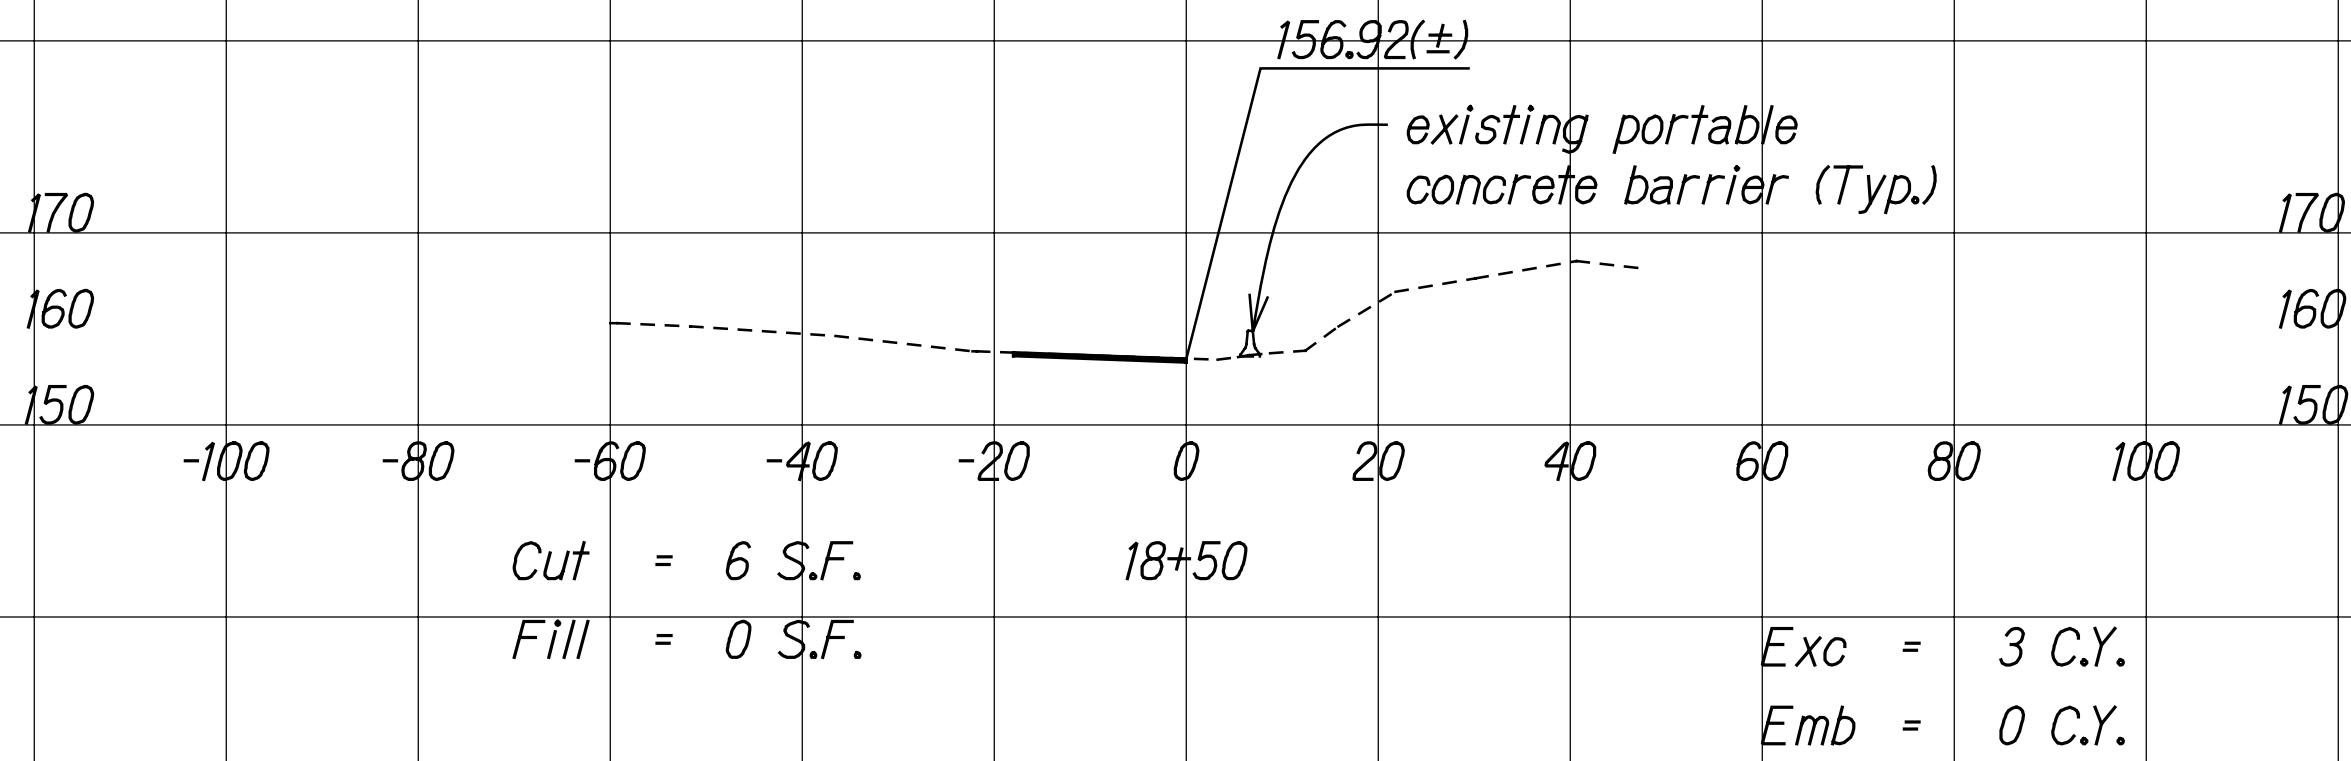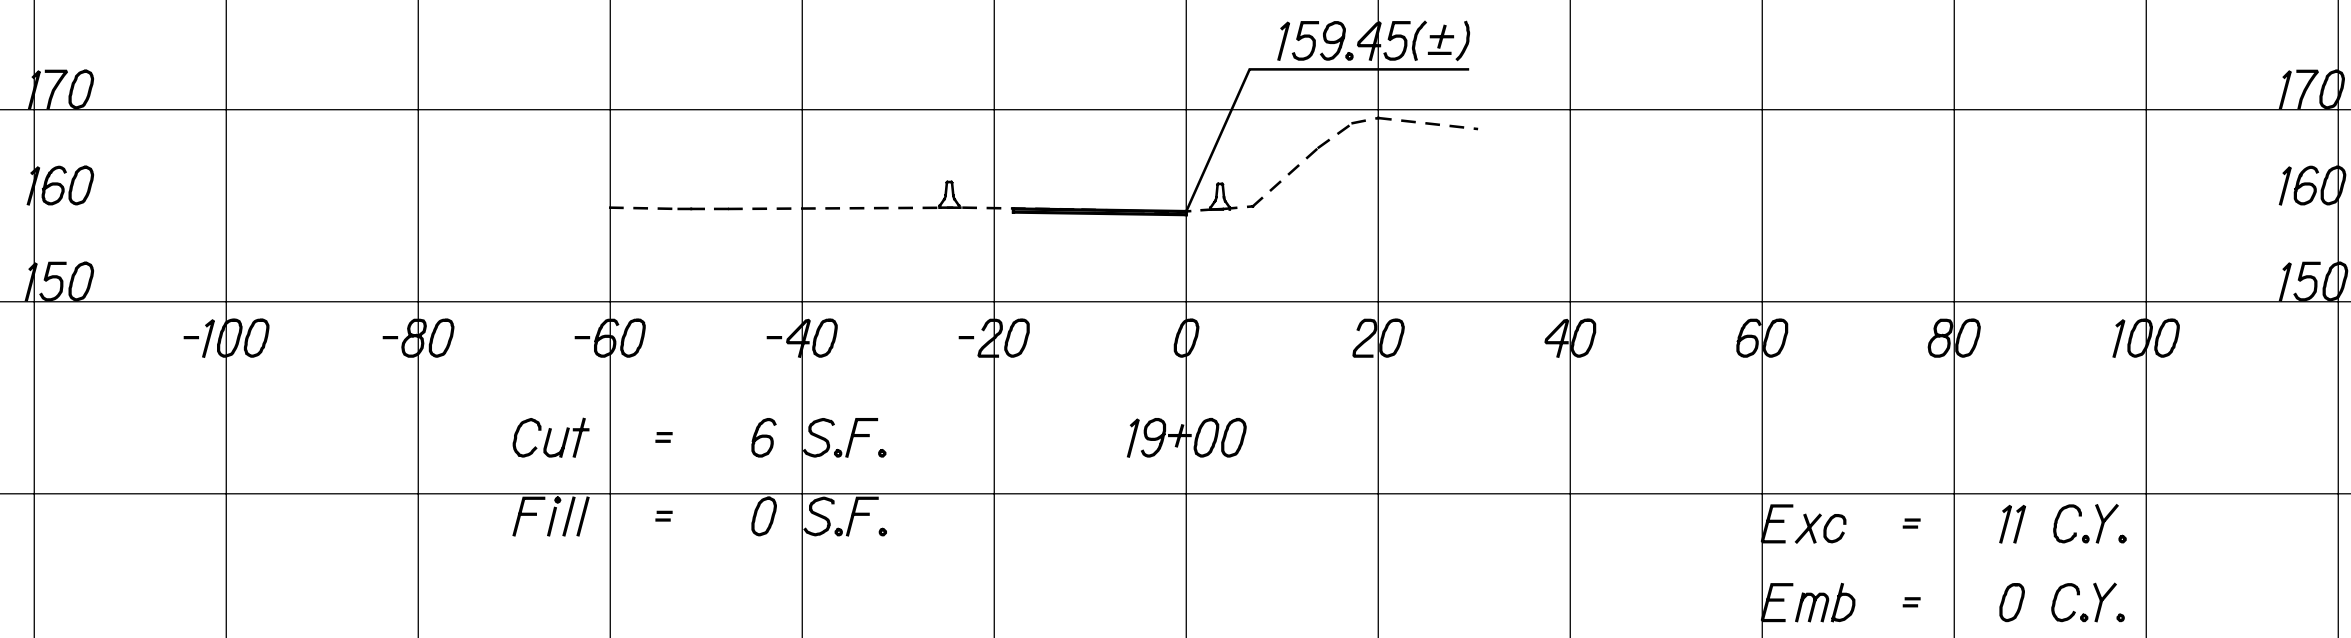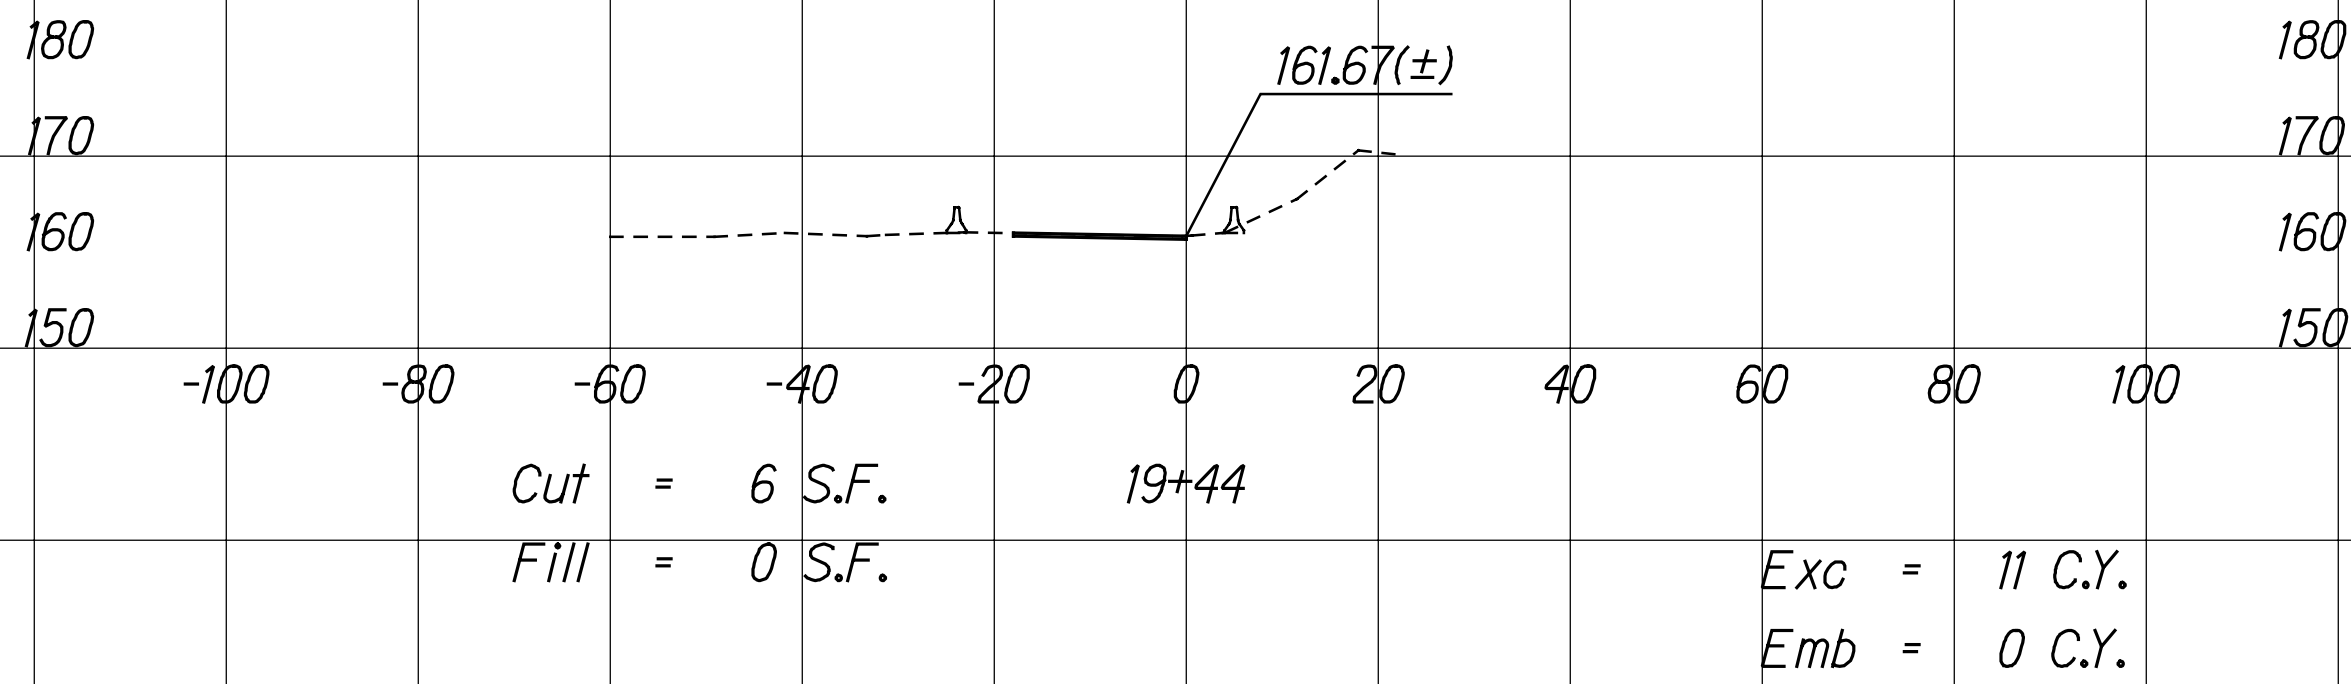

THIS WORK WAS PREPARED BY ME
OR UNDER MY SUPERVISION.
SIGNATURE: *R. M. Urasaka* EXPIRATION DATE: 04/30/24
OF THE LICENSE