



FED. ROAD DIST. NO.	STATE	FEDERAL AID PROJ. NO.	FISCAL YEAR	SHEET NO.	TOTAL SHEETS
HAWAII	HAW.	I-H3-1(75), UNIT VIIC	2022	11	50

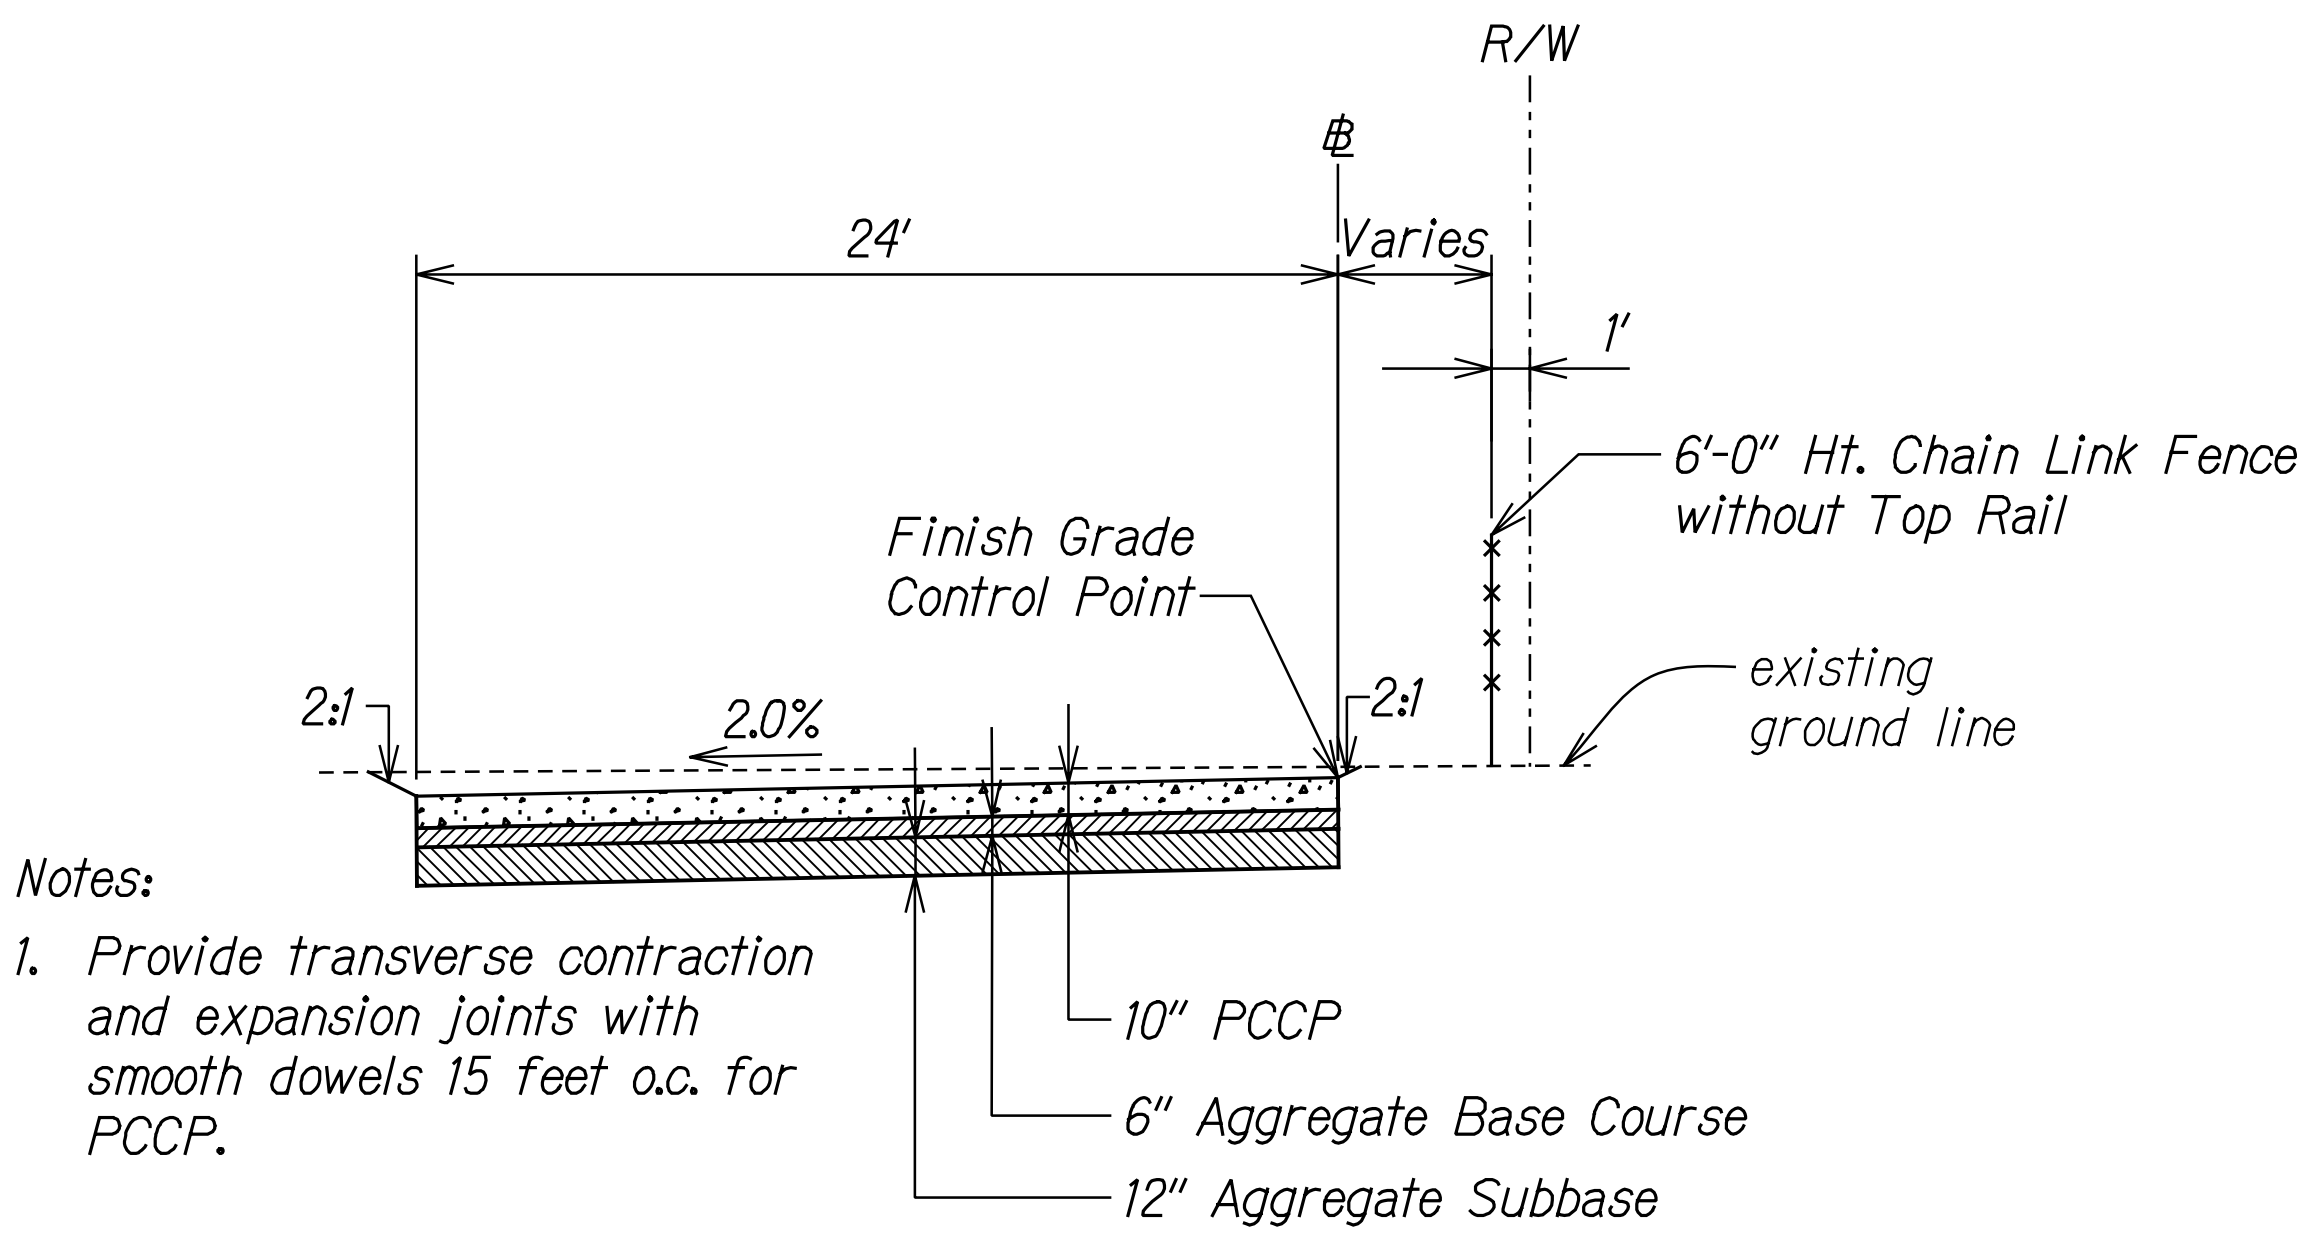


Notes:

1. Provide transverse contraction and expansion joints with smooth dowels 15 feet o.c. for PCCP.
2. Payment for the transverse contraction joints will be incidental to Concrete Pavement pay item.

TYPICAL SECTION
(PCC PAVEMENT)
STA. 6+50 TO STA. 8+00
Scale: 1"=5'

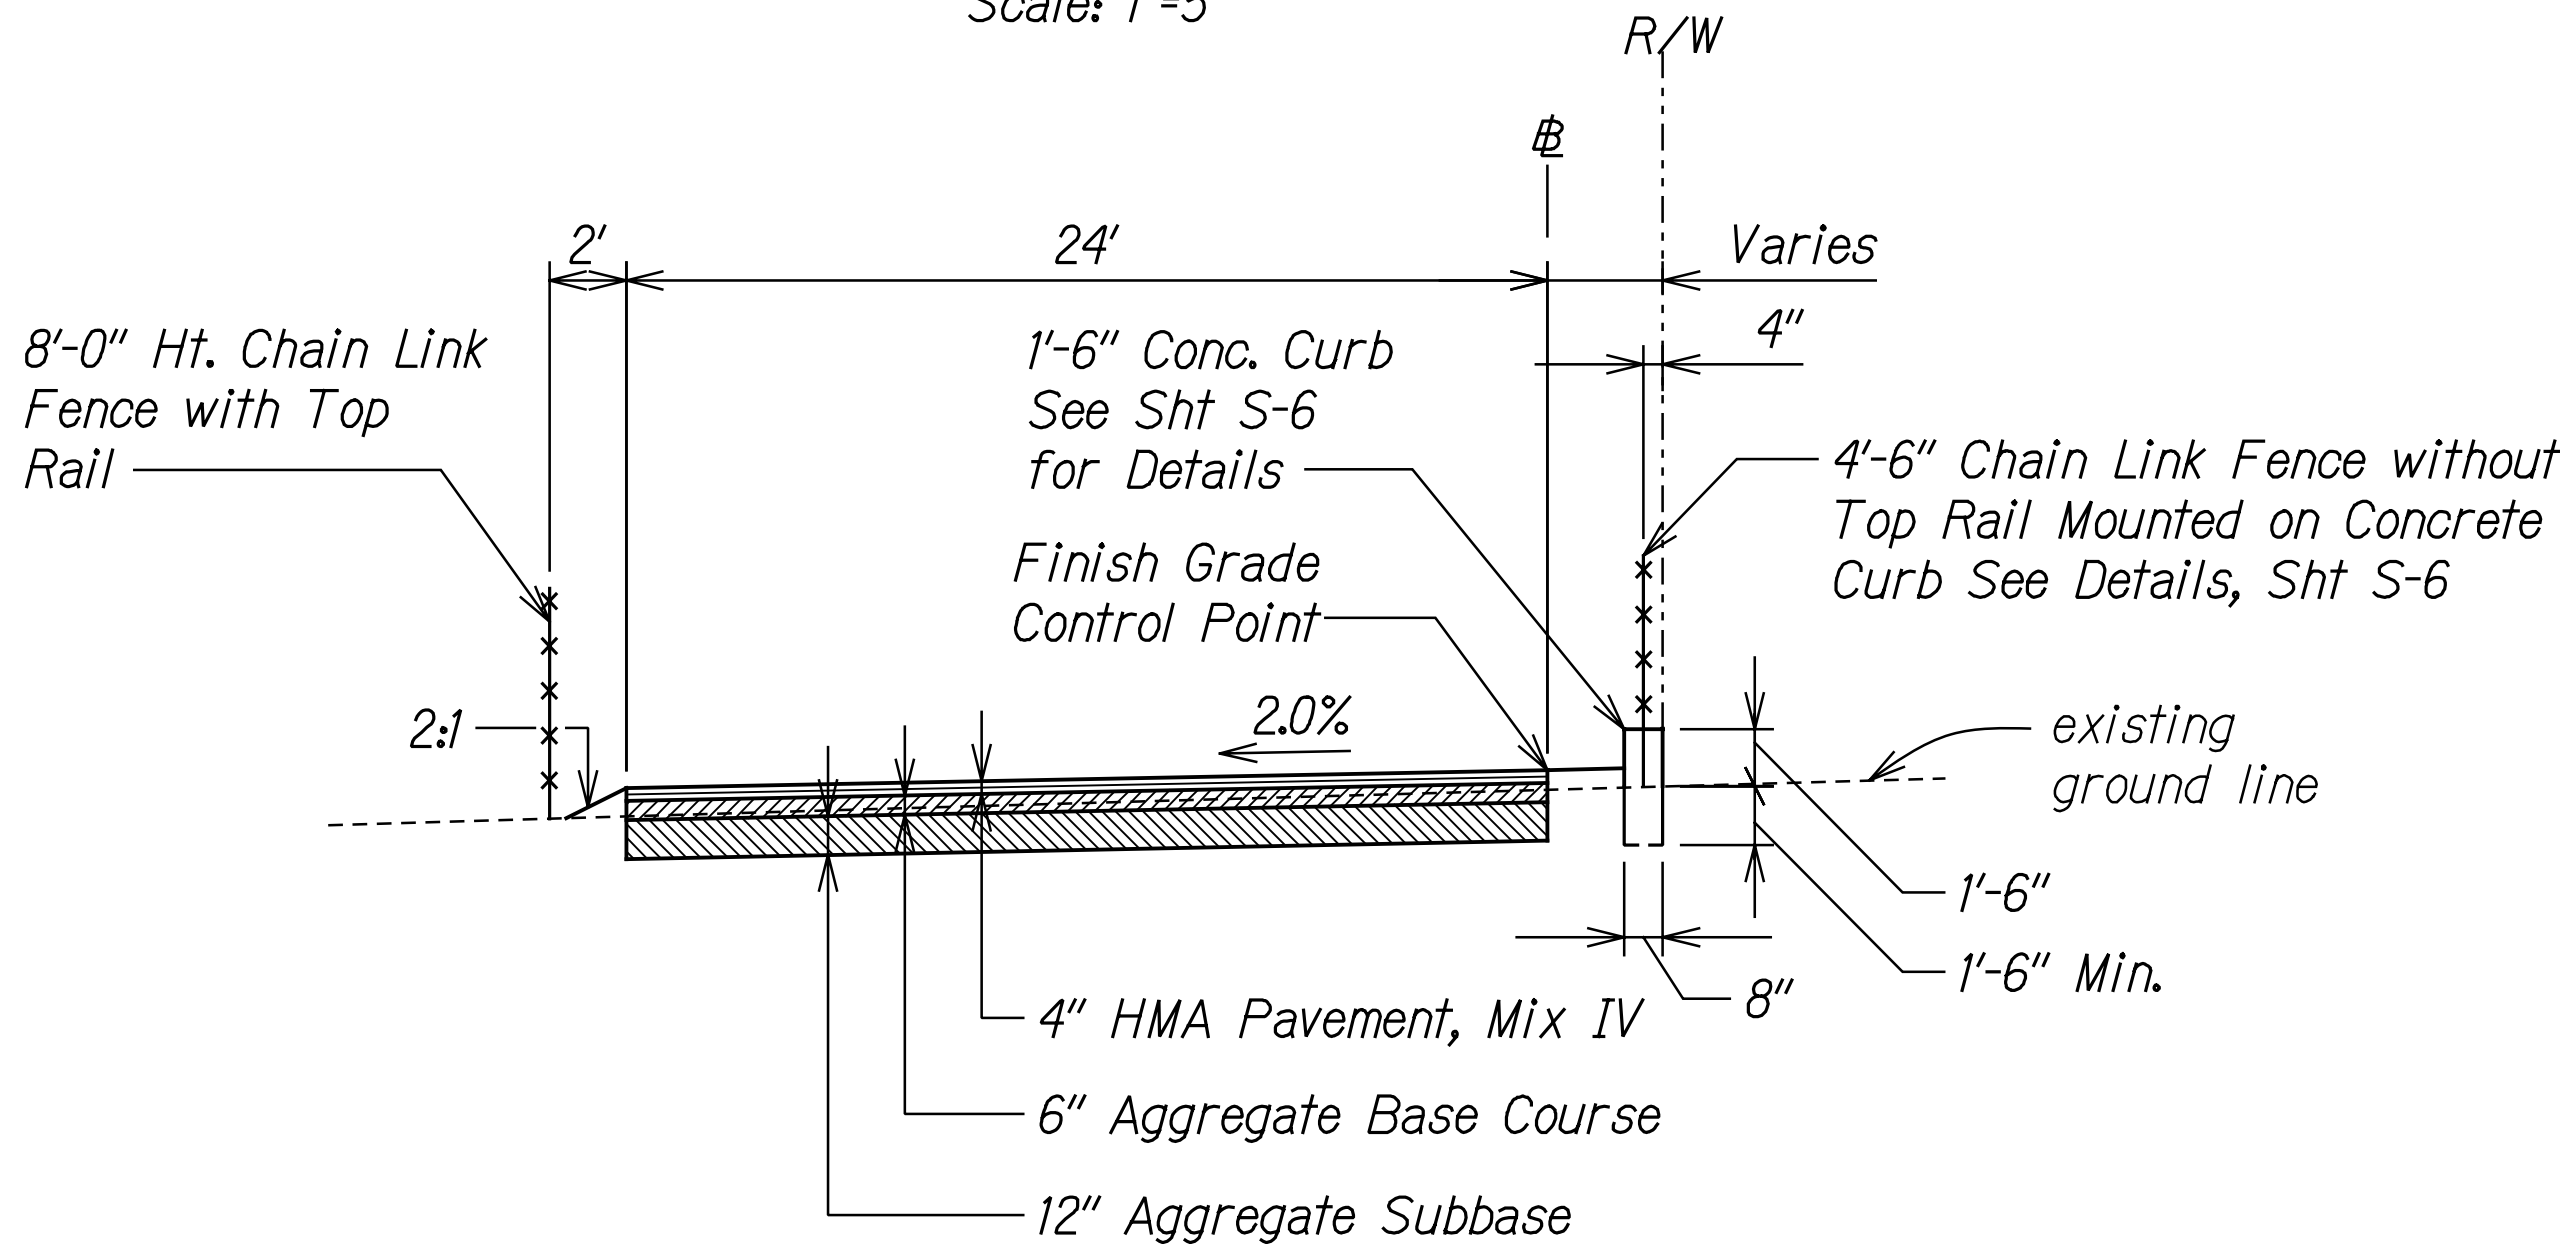


TYPICAL SECTION
STA. 0+00 TO STA. 6+50
Scale: 1"=5'

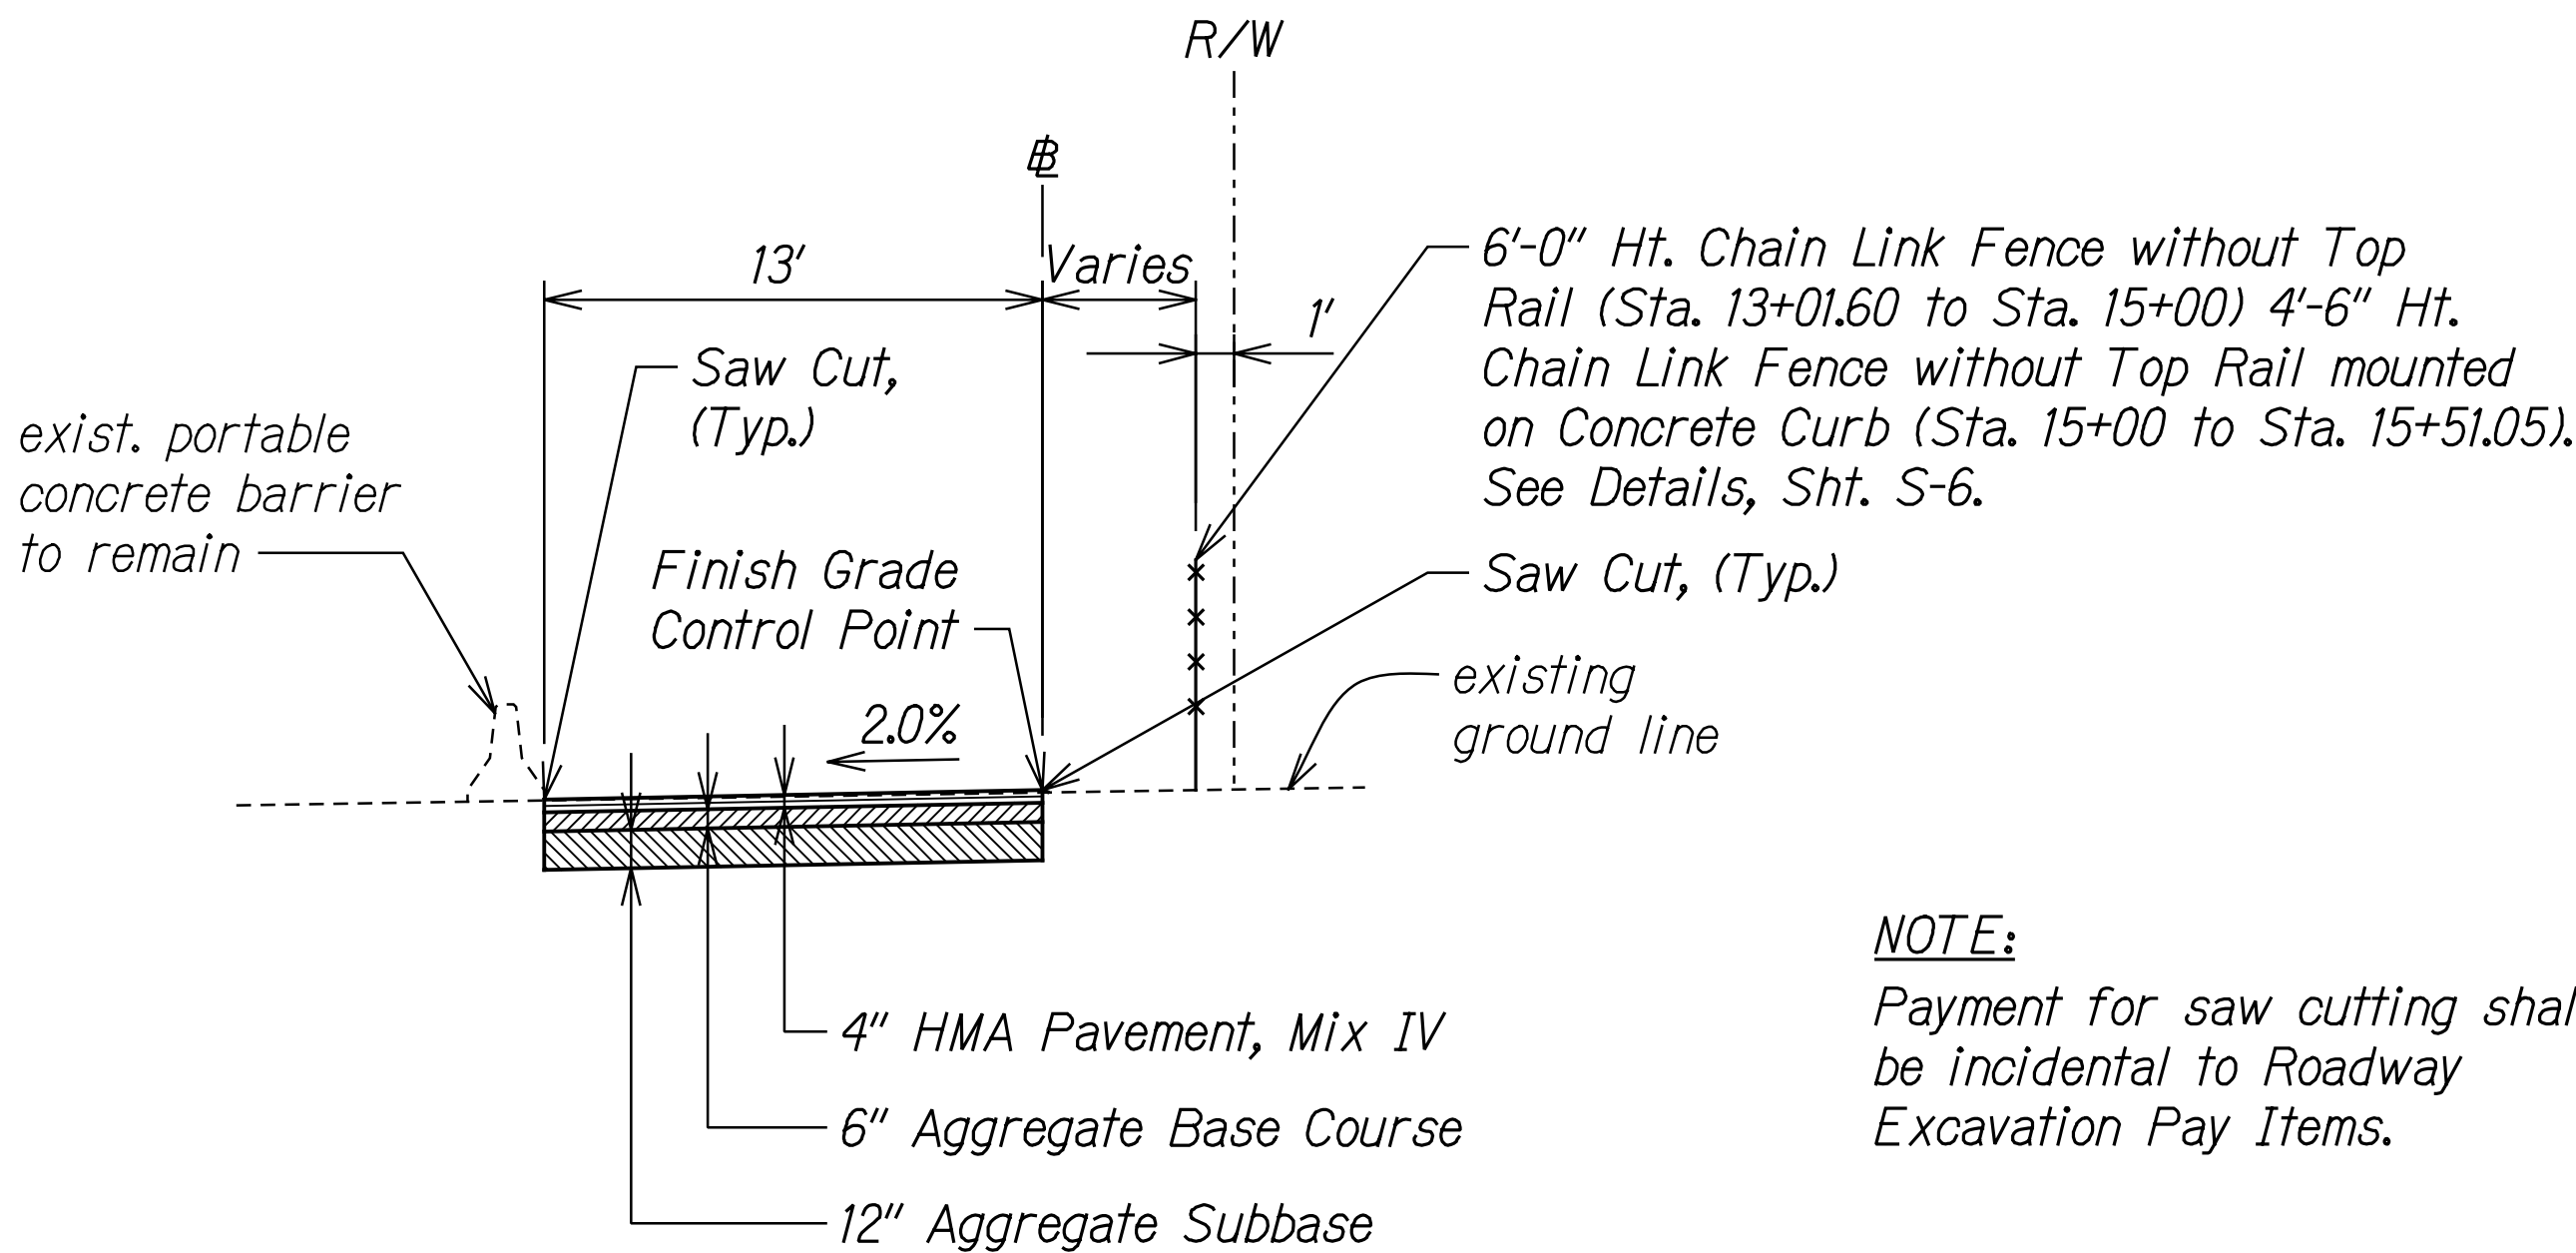

NOTE:

Payment for saw cutting shall be incidental to Roadway Excavation Pay Items.

TYPICAL SECTION
STA. 13+01.60 TO STA. 15+51.05
Scale: 1"=5'

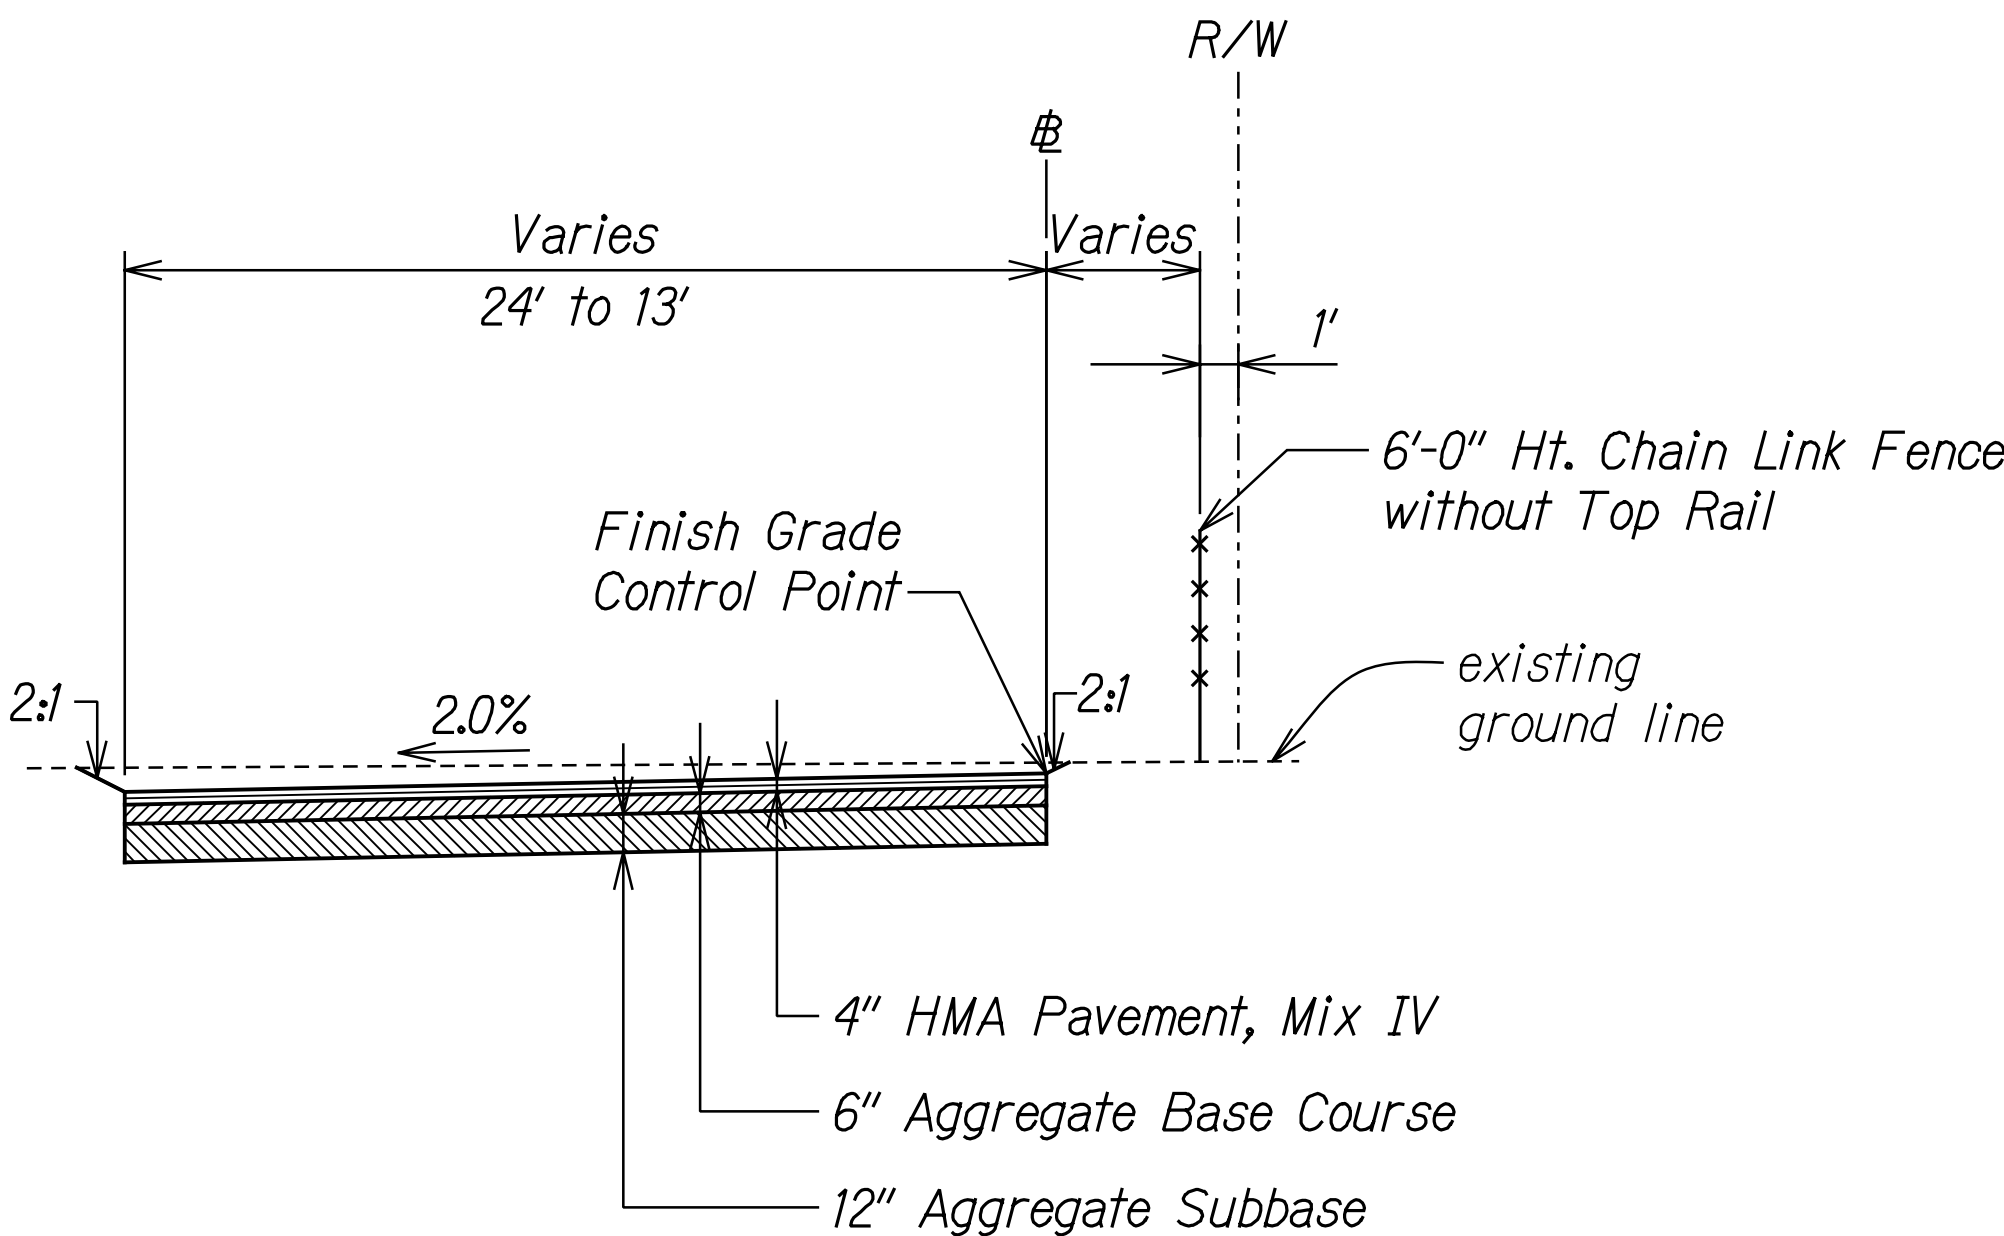

TYPICAL SECTION
STA. 8+00 TO STA. 13+01.60
Scale: 1"=5'

DESIGNED BY	DATE
DRAWN BY	
CHECKED BY	
IN CHARGE	
NOTED BY	
DATE	

T:\H3REF\PLAN\TS-HQ\A01.dgn

THIS WORK WAS PREPARED BY ME OR UNDER MY SUPERVISION.


R. Urasaki 04/30/24
SIGNATURE EXPIRATION DATE OF THE LICENSE

STATE OF HAWAII
DEPARTMENT OF TRANSPORTATION
HIGHWAYS DIVISION


TYPICAL SECTIONS - 1
RELOCATED HALAWA ACCESS ROAD

INTERSTATE ROUTE H-3
H-3 FINISH, UNIT VIIC
FAIP NO. I-H3-1(75), UNIT VIIC
Scale: As Shown Date: Feb. 2022


FED. ROAD DIST. NO.	STATE	FEDERAL AID PROJ. NO.	FISCAL YEAR	SHEET NO.	TOTAL SHEETS
HAWAII	HAW.	I-H3-1(75), UNIT VIIC	2022	12	50

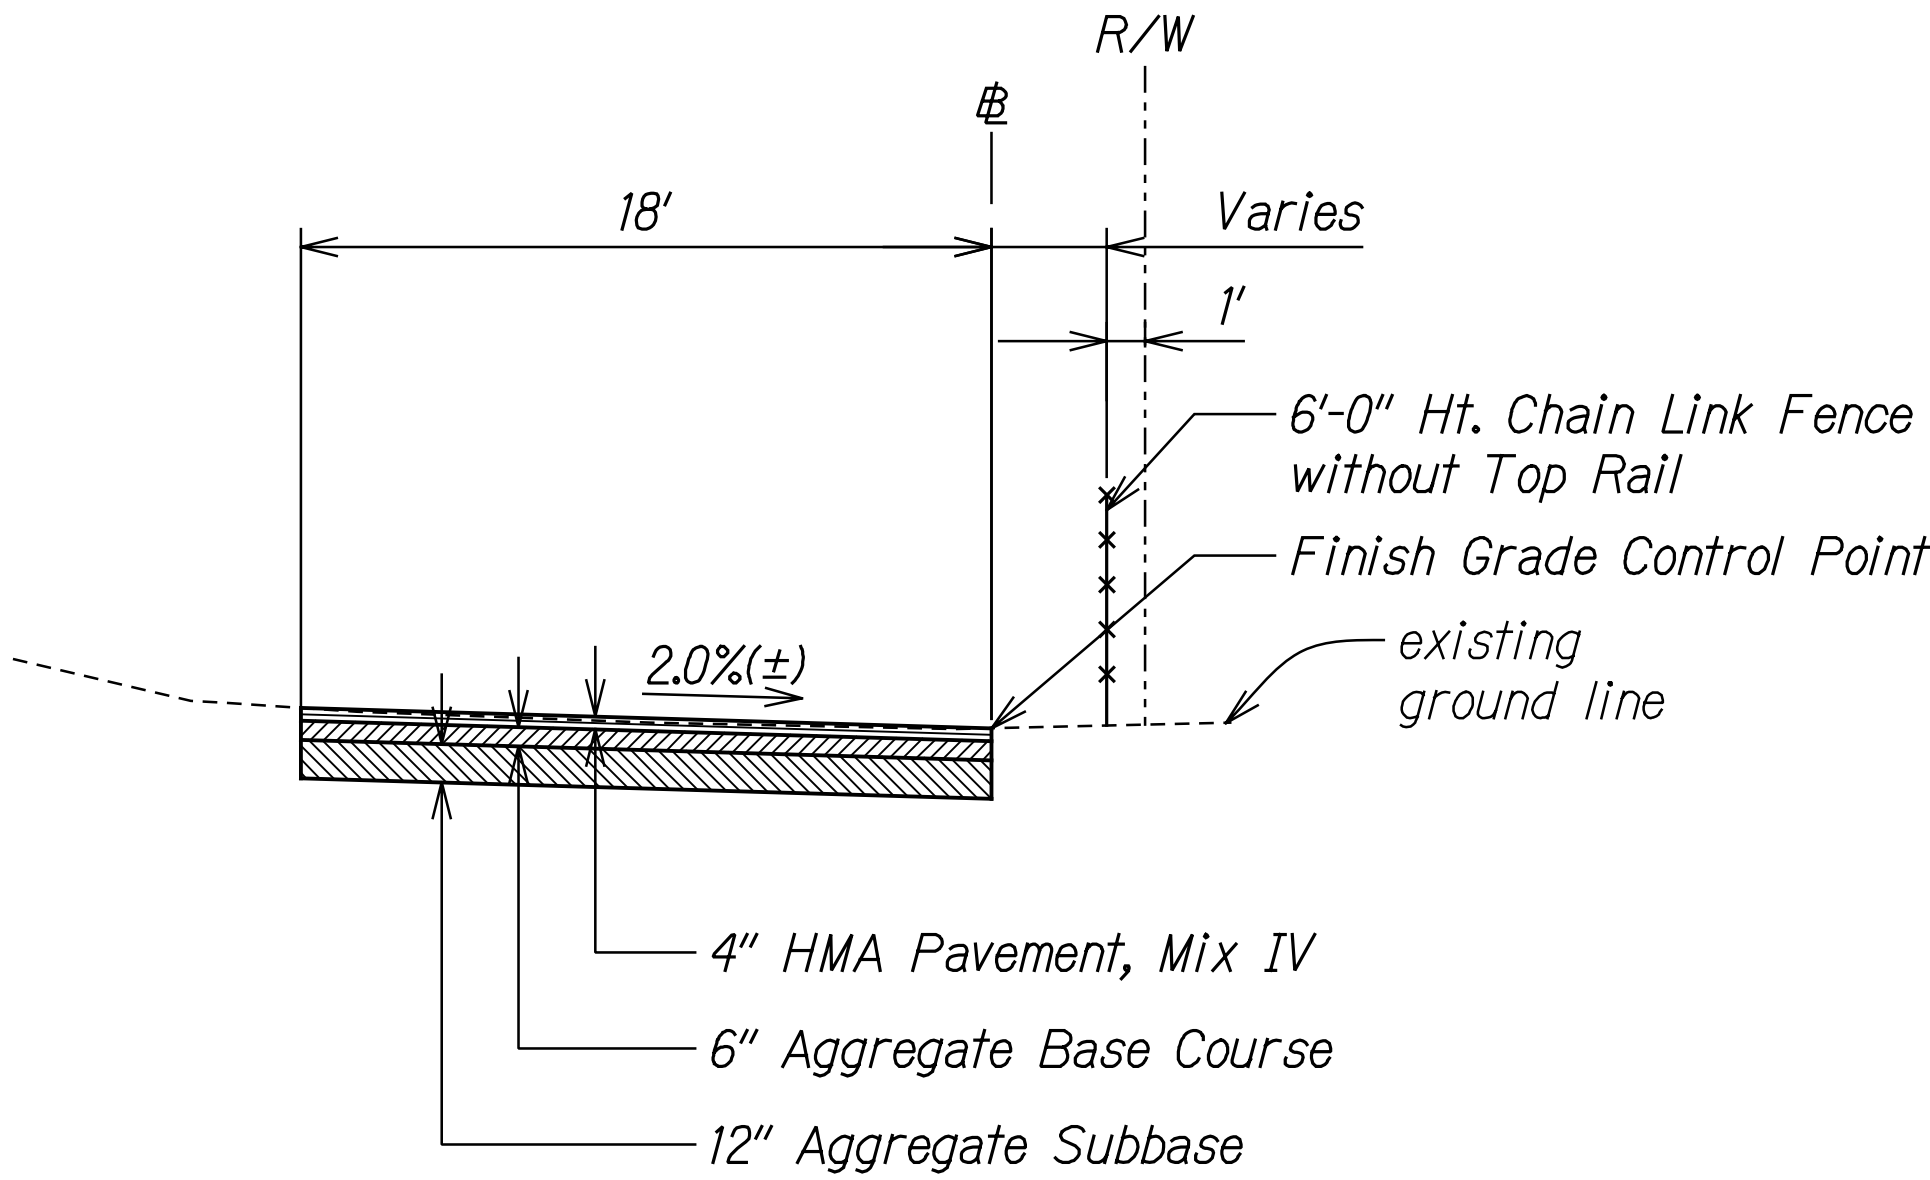

TYPICAL SECTION
STA. 17+80 TO STA. 18+35.28
 Scale: 1"=5'

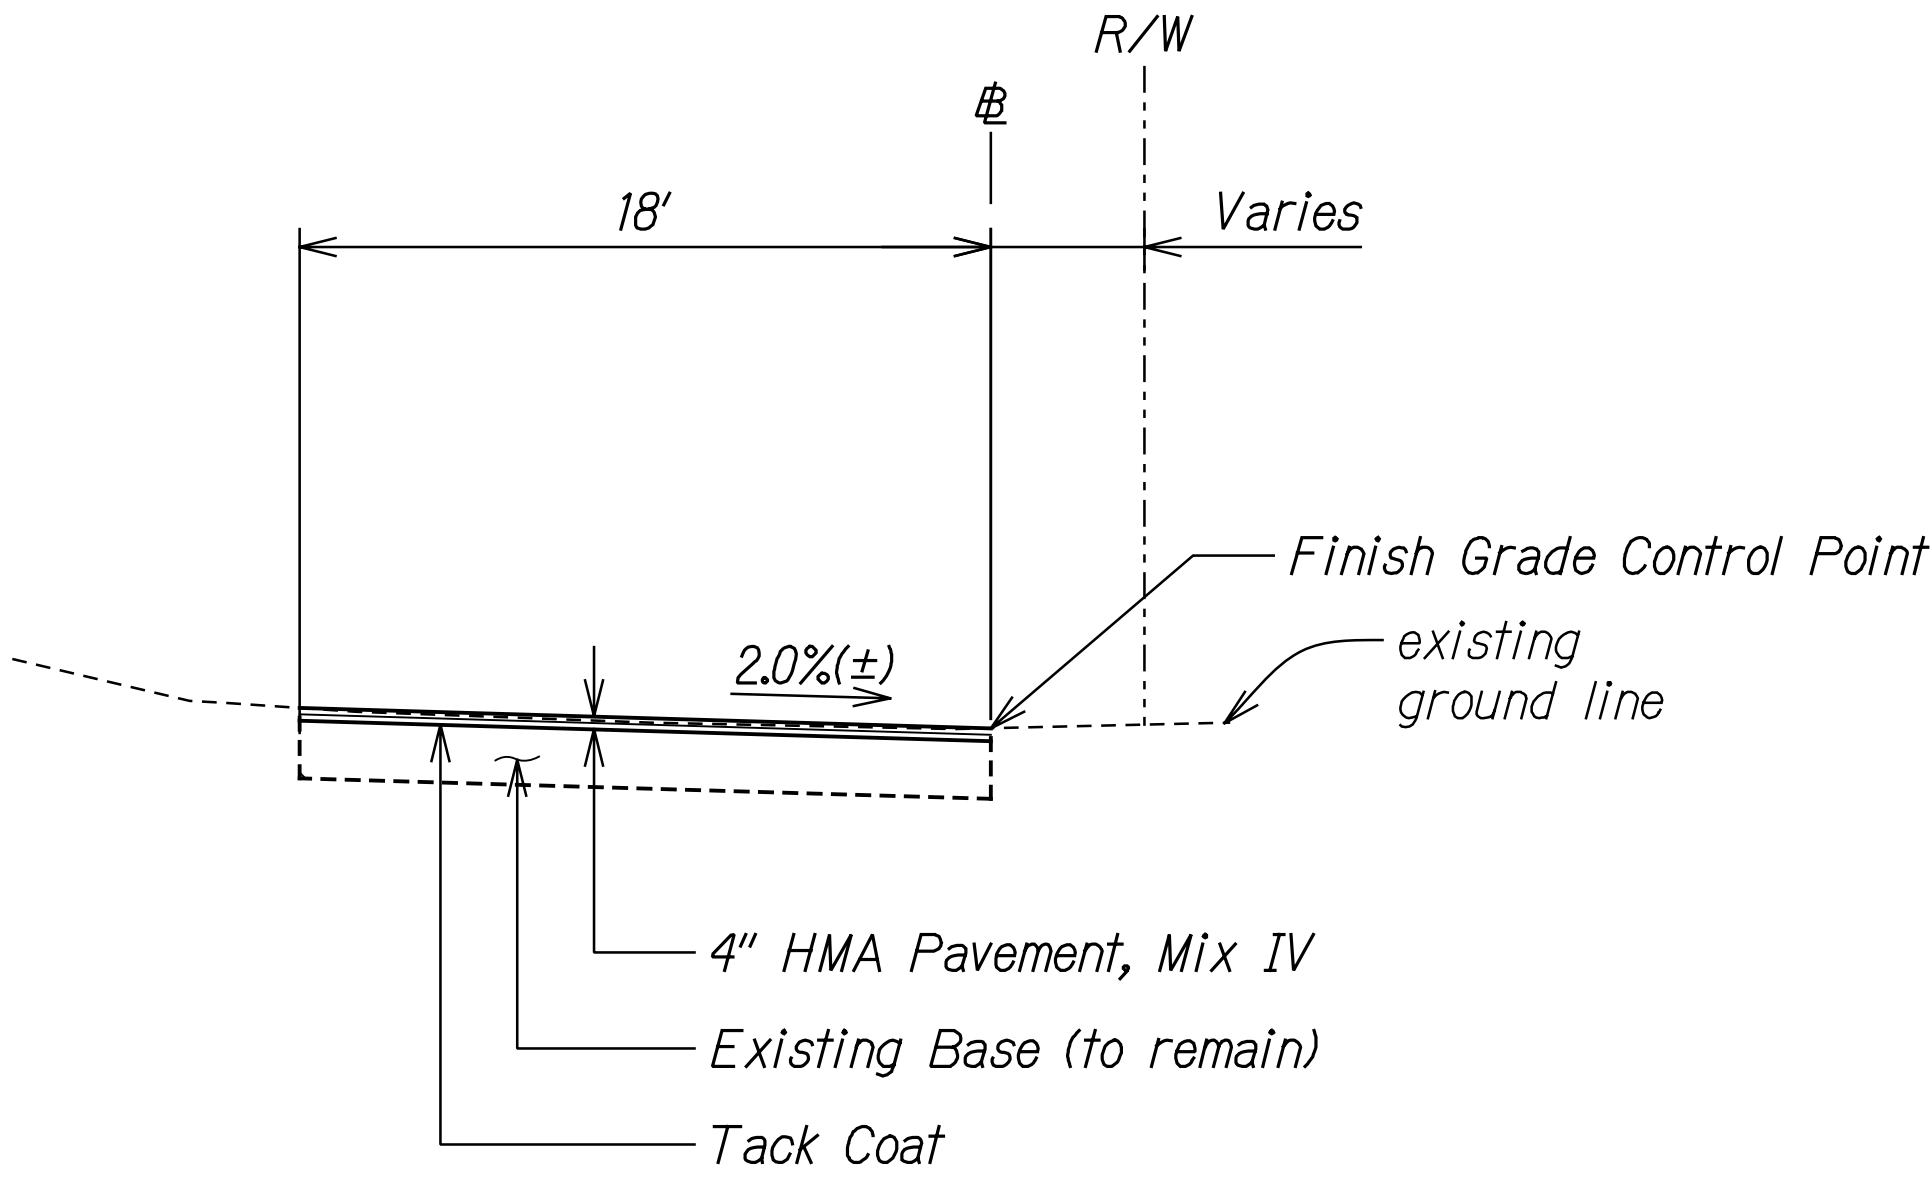

TYPICAL SECTION
STA. 18+35.28 TO 19+44 (END PROJECT)
 Scale: 1"=5'
 (RESURFACING)

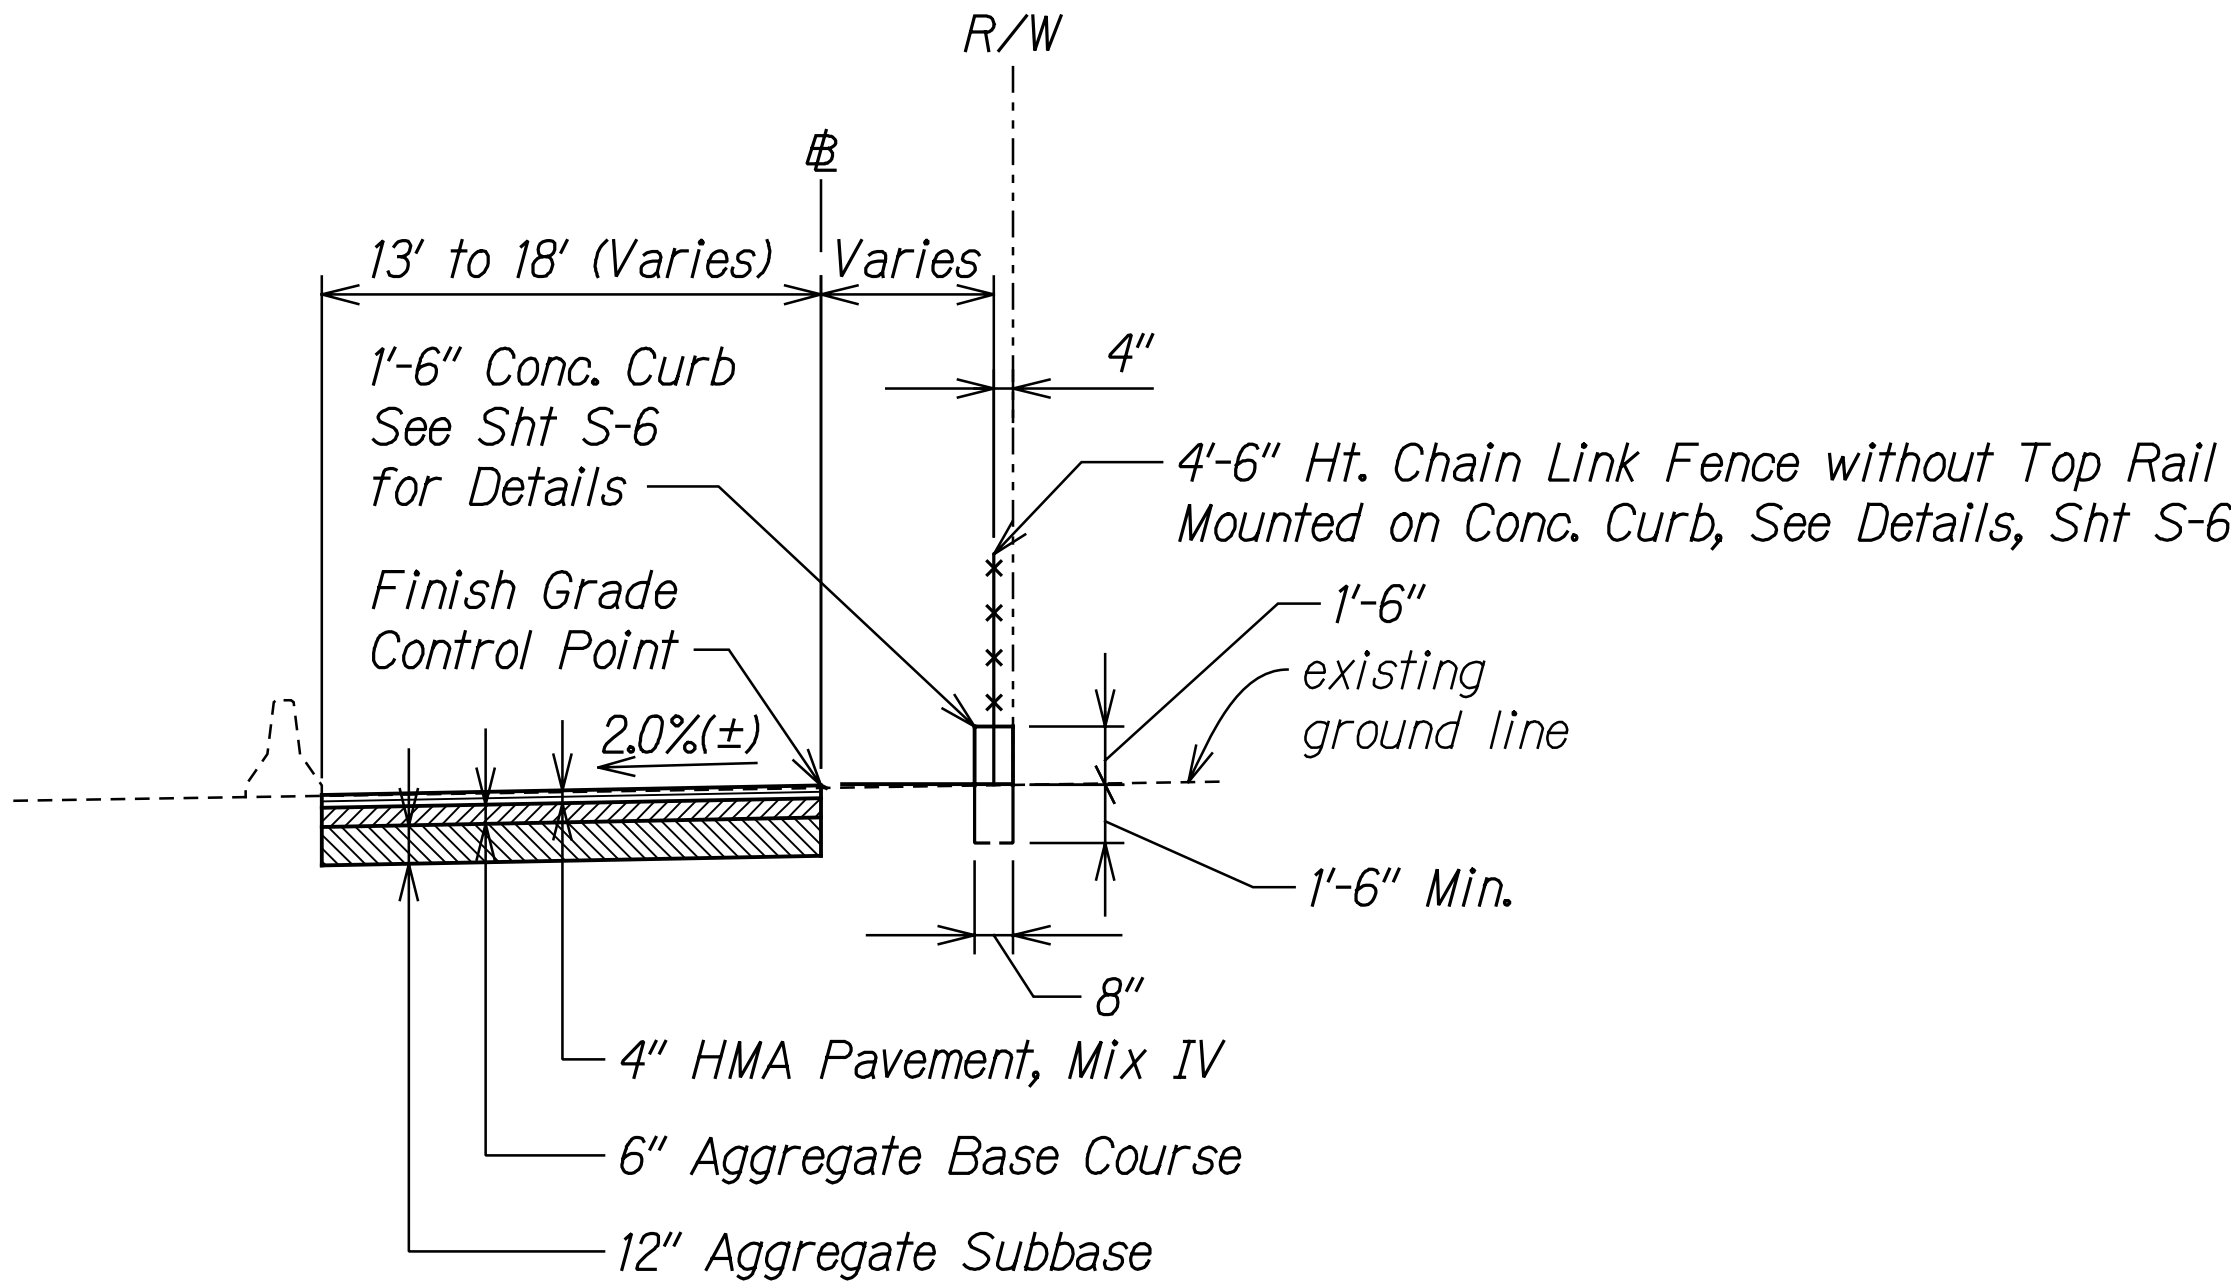

TYPICAL SECTION
STA. 15+51.05 TO STA. 17+80
 Scale: 1"=5'

SURVEY PLOTTED BY	DATE
DRAWN BY	
DESIGNED BY	
CHECKED BY	
NOTED BY	
DATE	

T:\H3RF\PLAN\TS-HQ\AF02.dgn

THIS WORK WAS PREPARED BY ME OR UNDER MY SUPERVISION.

R. Urasamy 04/30/24
 SIGNATURE EXPIRATION DATE OF THE LICENSE

STATE OF HAWAII
 DEPARTMENT OF TRANSPORTATION
 HIGHWAYS DIVISION

TYPICAL SECTIONS - 2
RELOCATED HALAWA ACCESS ROAD

INTERSTATE ROUTE H-3
H-3 FINISH, UNIT VIIC
FAIP NO. I-H3-1(75), UNIT VIIC
 Scale: As Shown Date: Feb. 2022