


| FED. ROAD DIST. NO. | STATE | FED. AID PROJ. NO. | FISCAL YEAR | SHEET NO. | TOTAL SHEETS |
|---------------------|-------|--------------------|-------------|-----------|--------------|
| HAWAII              | HAW.  | I-H3-1(57)         | 1988        |           |              |

- NOTES:
1. FOR BEARING DETAILS, SEE SHEET NO. BD1
  2. FOR EXPANSION JOINT DETAILS, SEE SHEET NO. EJ1.
  3. FOR POST-TENSIONING DETAILS, SEE SHEET NO. DP19 & TT1
  4. FOR BULKHEAD DETAILS, SEE SHEET NO. SF1.

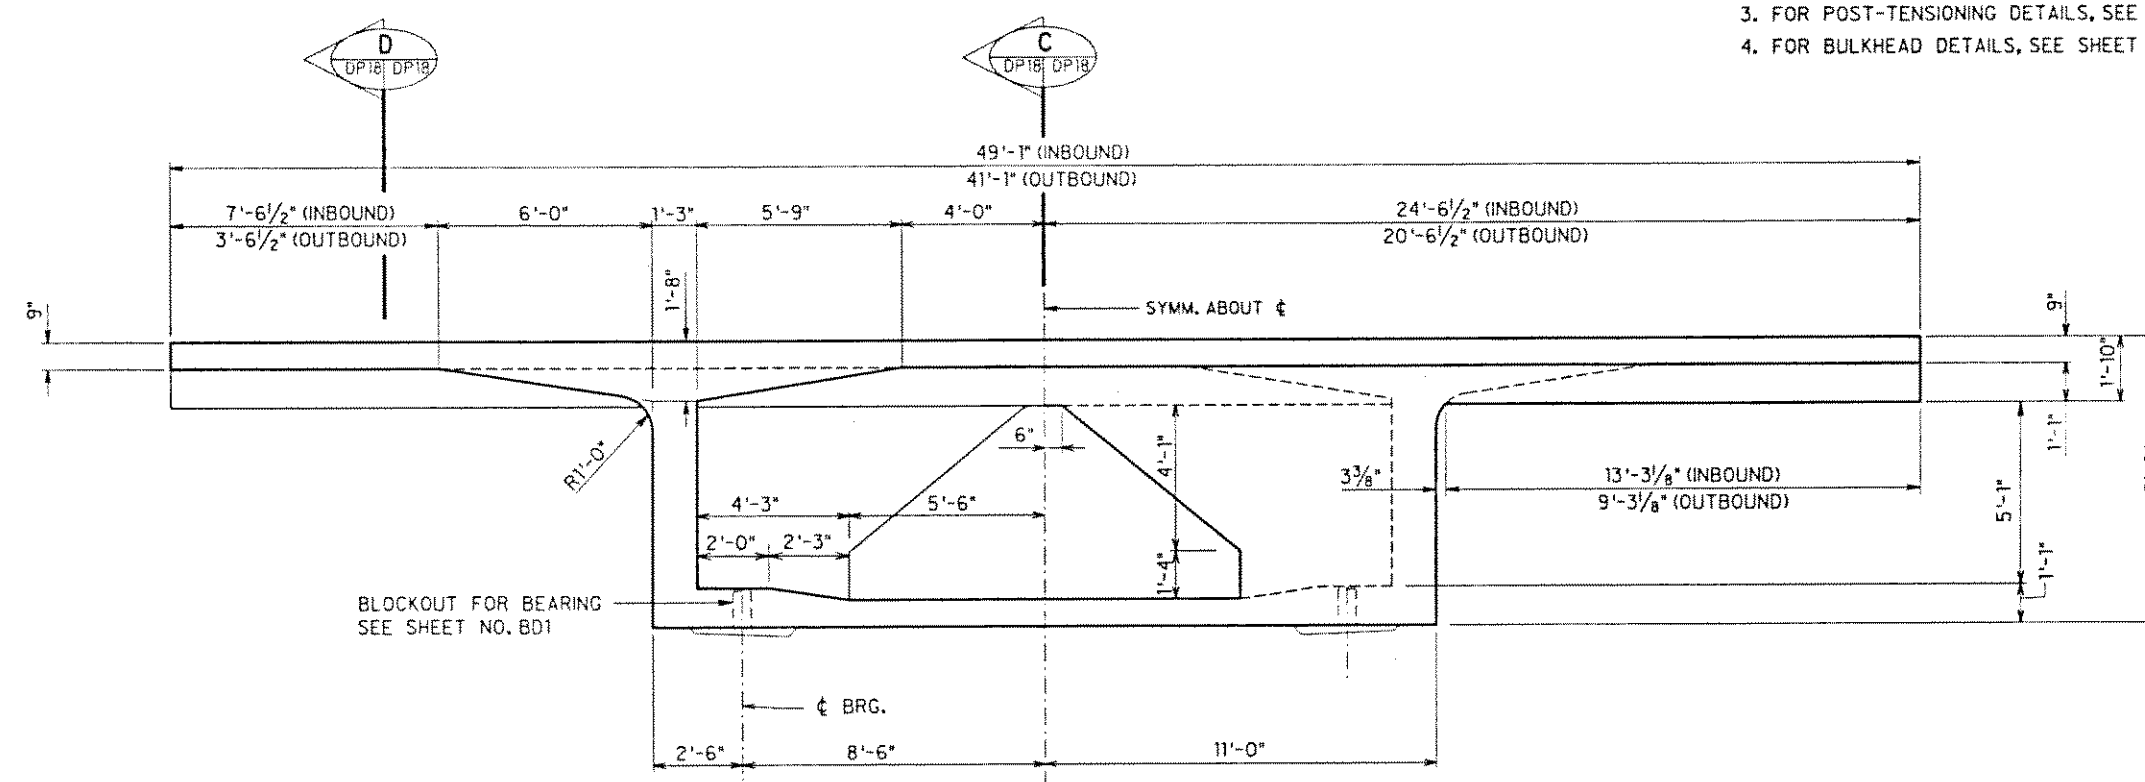

HALF VIEW

SCALE : 3/8" = 1'-0"

A


DP18 DP18

HALF VIEW

SCALE : 3/8" = 1'-0"

B

DP18 DP18

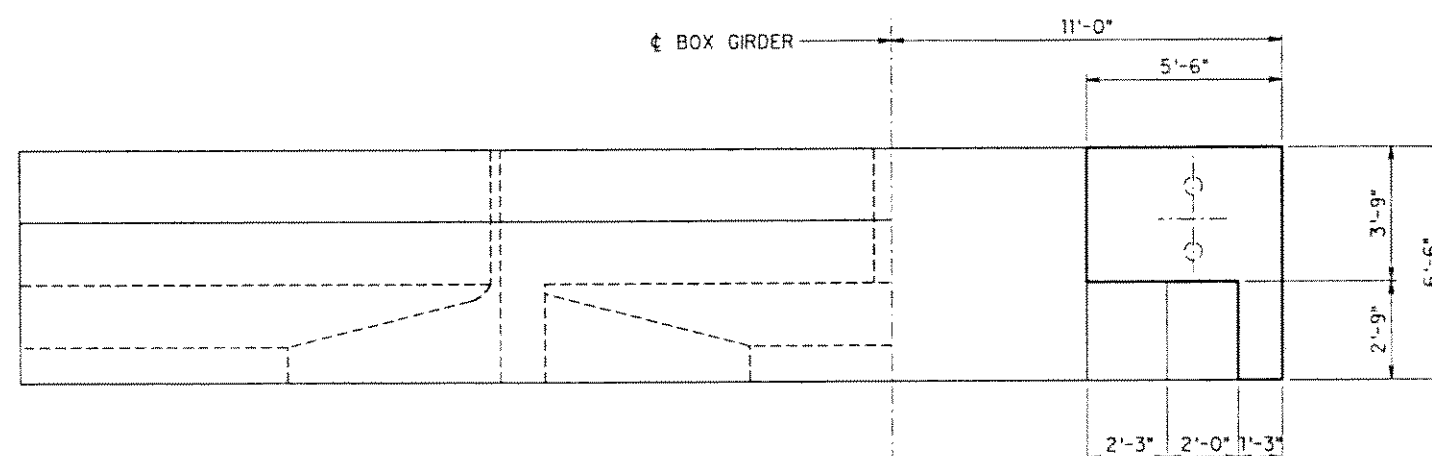


HALF TOP VIEW

HALF BOTTOM VIEW

PLAN VIEW

SCALE : 3/8" = 1'-0"

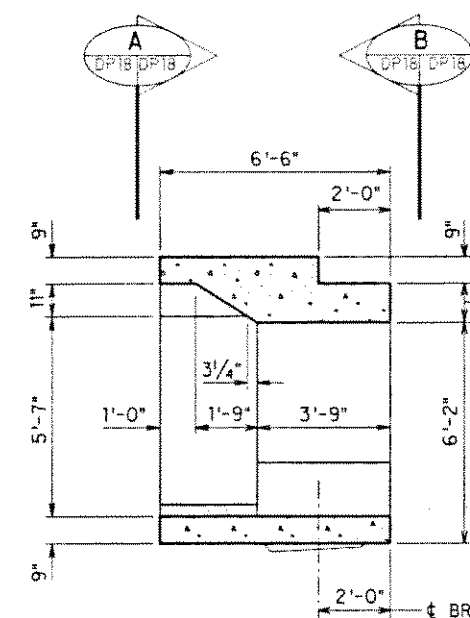


SECTION

SCALE : 3/8" = 1'-0"

C

DP18 DP18

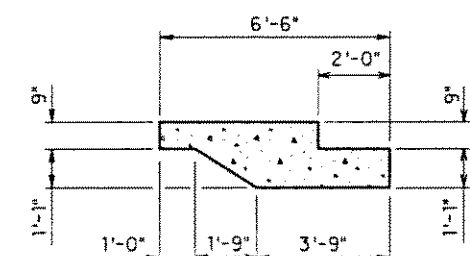


SECTION

SCALE : 3/8" = 1'-0"

D

DP18 DP18

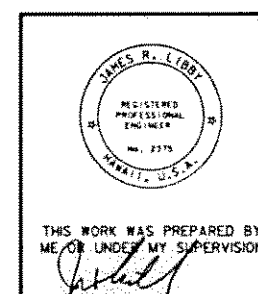

STATE OF HAWAII  
DEPARTMENT OF TRANSPORTATION  
HIGHWAYS DIVISION

ABUTMENT 2 SEGMENT  
DIMENSIONS

INTERSTATE ROUTE H-3  
F.A.I. PROJECT No. I-H3-1(57)  
F.A.I. PROJECT No. I-H3-1(58)

SCALE : AS NOTED DATE : JUN. 1991

SHEET NO. DP18 OF SHEETS

DATE REVISION  
J. MULLER INTERNATIONAL Libby Engineers

DESIGNER: J. MULLER  
CHECKED BY: J. MULLER  
DATE: 6/1/91  
NOTES: 1. SEE SHEET NO. DP19 FOR POST-TENSIONING DETAILS.  
2. SEE SHEET NO. SF1 FOR BULKHEAD DETAILS.  
3. SEE SHEET NO. EJ1 FOR EXPANSION JOINT DETAILS.  
4. SEE SHEET NO. BD1 FOR BEARING DETAILS.