


FED. ROAD DIST. NO.	STATE	FED. AID PROJ. NO.	FISCAL YEAR	SHEET NO.	TOTAL SHEETS
HAWAII	HAW.	I-H3-1(57)	1988		

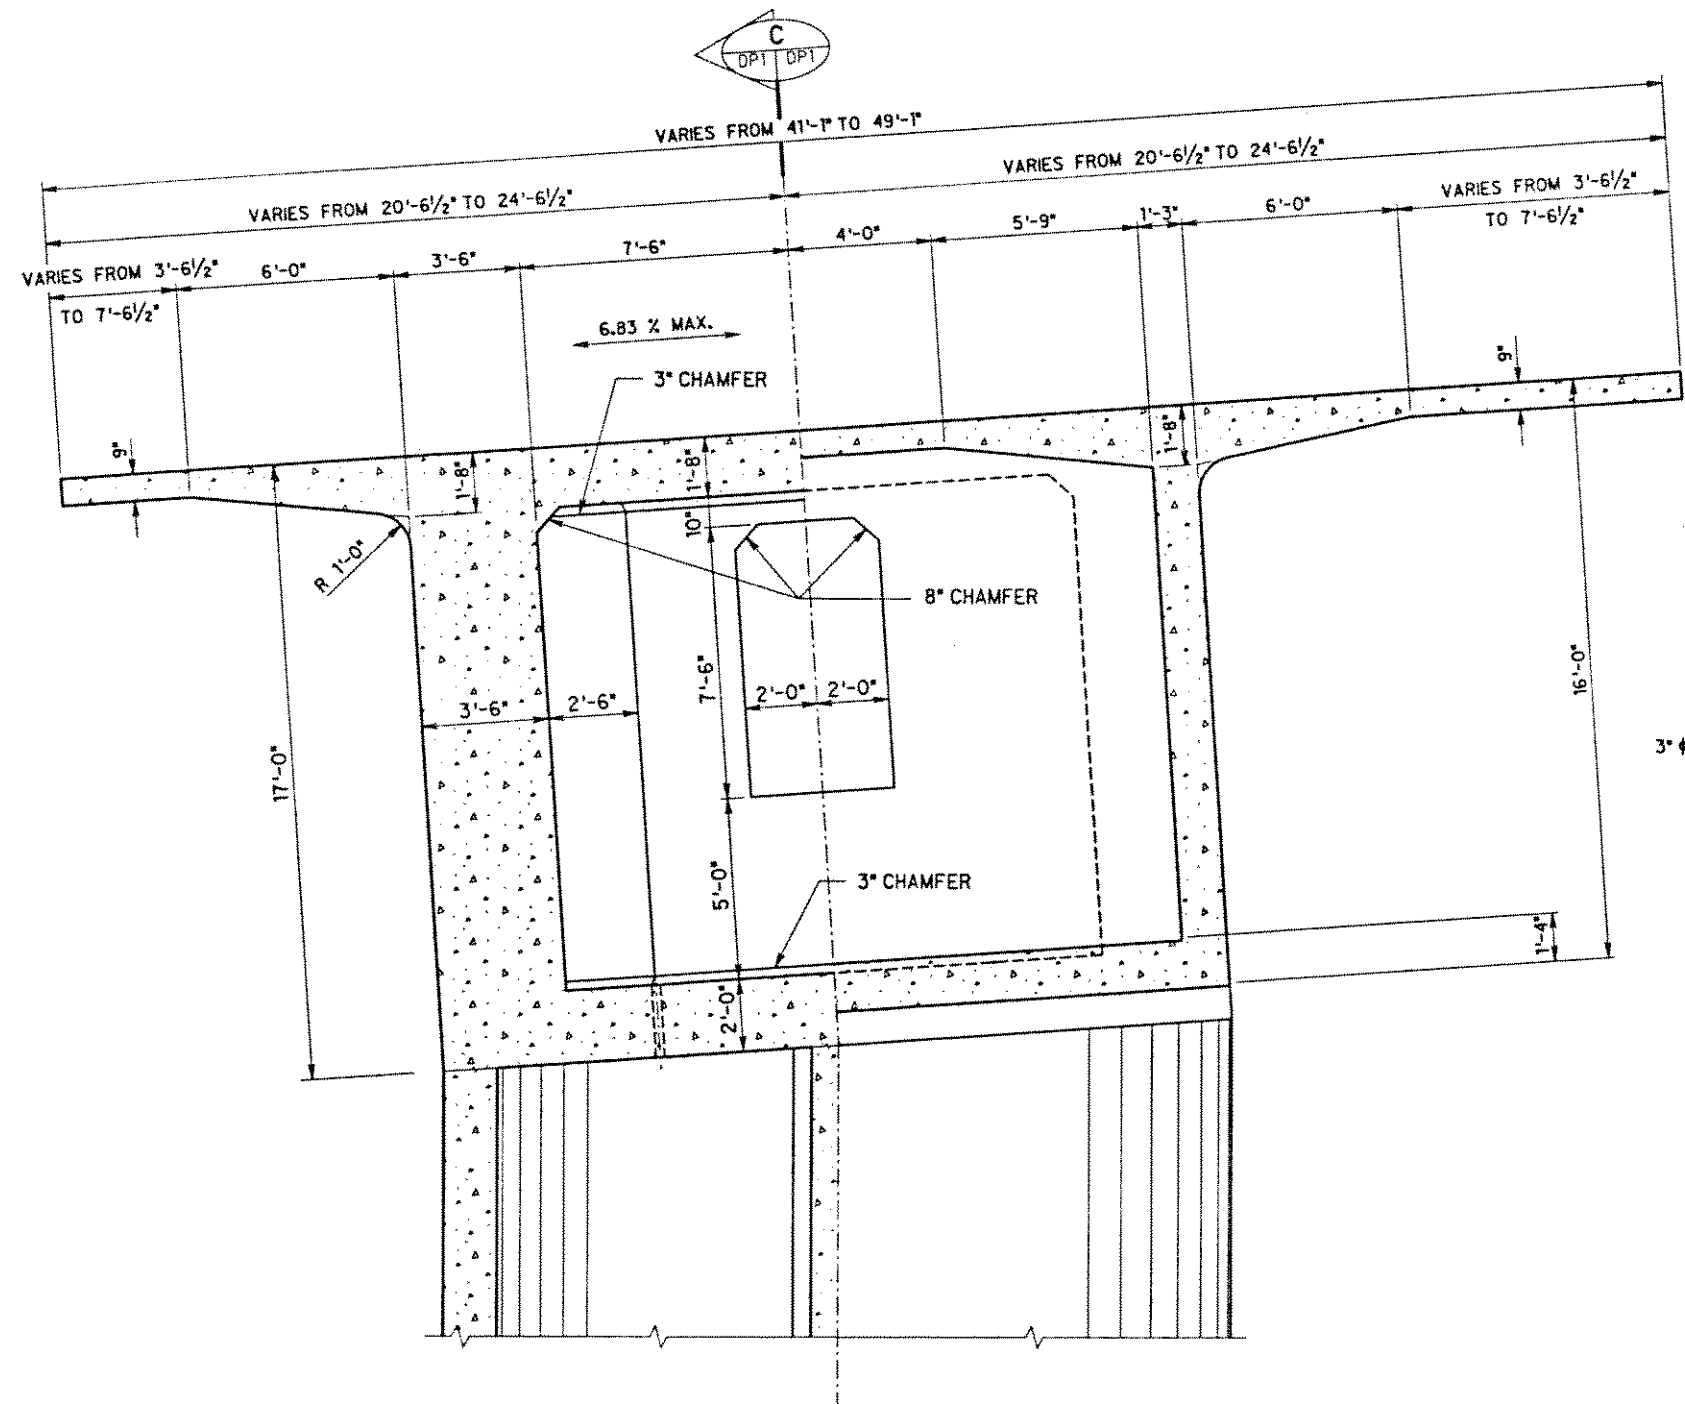


HALF SECTION

SCALE: $\frac{3}{8}" = 1'-0"$
SHOWING 20'-6 1/2"




HALF SECTION

SCALE: $\frac{3}{8}" = 1'-0"$
SHOWING 24'-6 1/2"

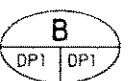

NOTE: TOP SLAB THICKNESS VARIES FROM 9" TO 11" AT OUTBOUND PIER 1 (SEE SHEET No. PB1)
FOR DRAIN HOLE DETAIL SEE SHEET PB1
FOR DETAILS OF CONNECTION AT CLOSURE JOINT SEE SHEET PB5

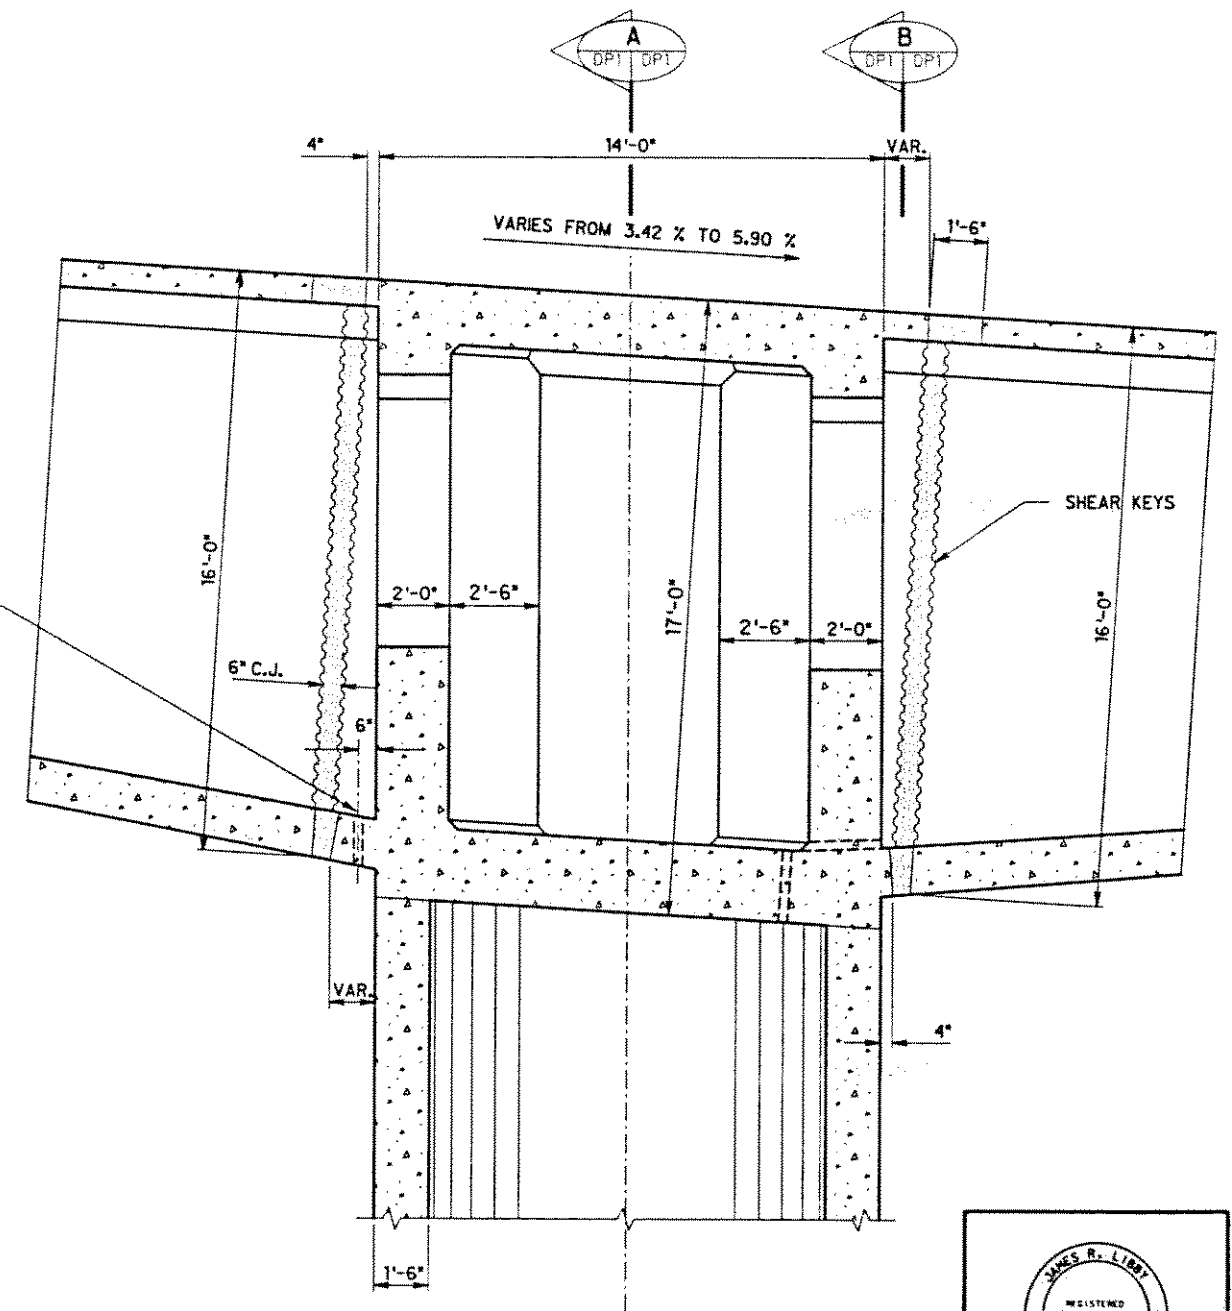

SECTION

SCALE: $\frac{3}{8}" = 1'-0"$



THIS WORK WAS PREPARED BY
ME OR UNDER MY SUPERVISION

[Signature]

04/05/91 UPDATED TITLE AND SHEET NO.
DATE: _____ REVISION: _____

J. MULLER INTERNATIONAL **Libby Engineers**

STATE OF HAWAII
DEPARTMENT OF TRANSPORTATION
HIGHWAYS DIVISION

**FIXED PIER SEGMENT
DIMENSIONS
(TYPE I)**

INTERSTATE ROUTE H-3
F.A.I. PROJECT No. I-H3-1(57)
F.A.I. PROJECT No. I-H3-1(58)
SCALE: AS NOTED DATE: JUN. 1990

DESIGNED BY	DATE
CHECKED BY	
APPROVED BY	
NOTED BY	
DATE	

