
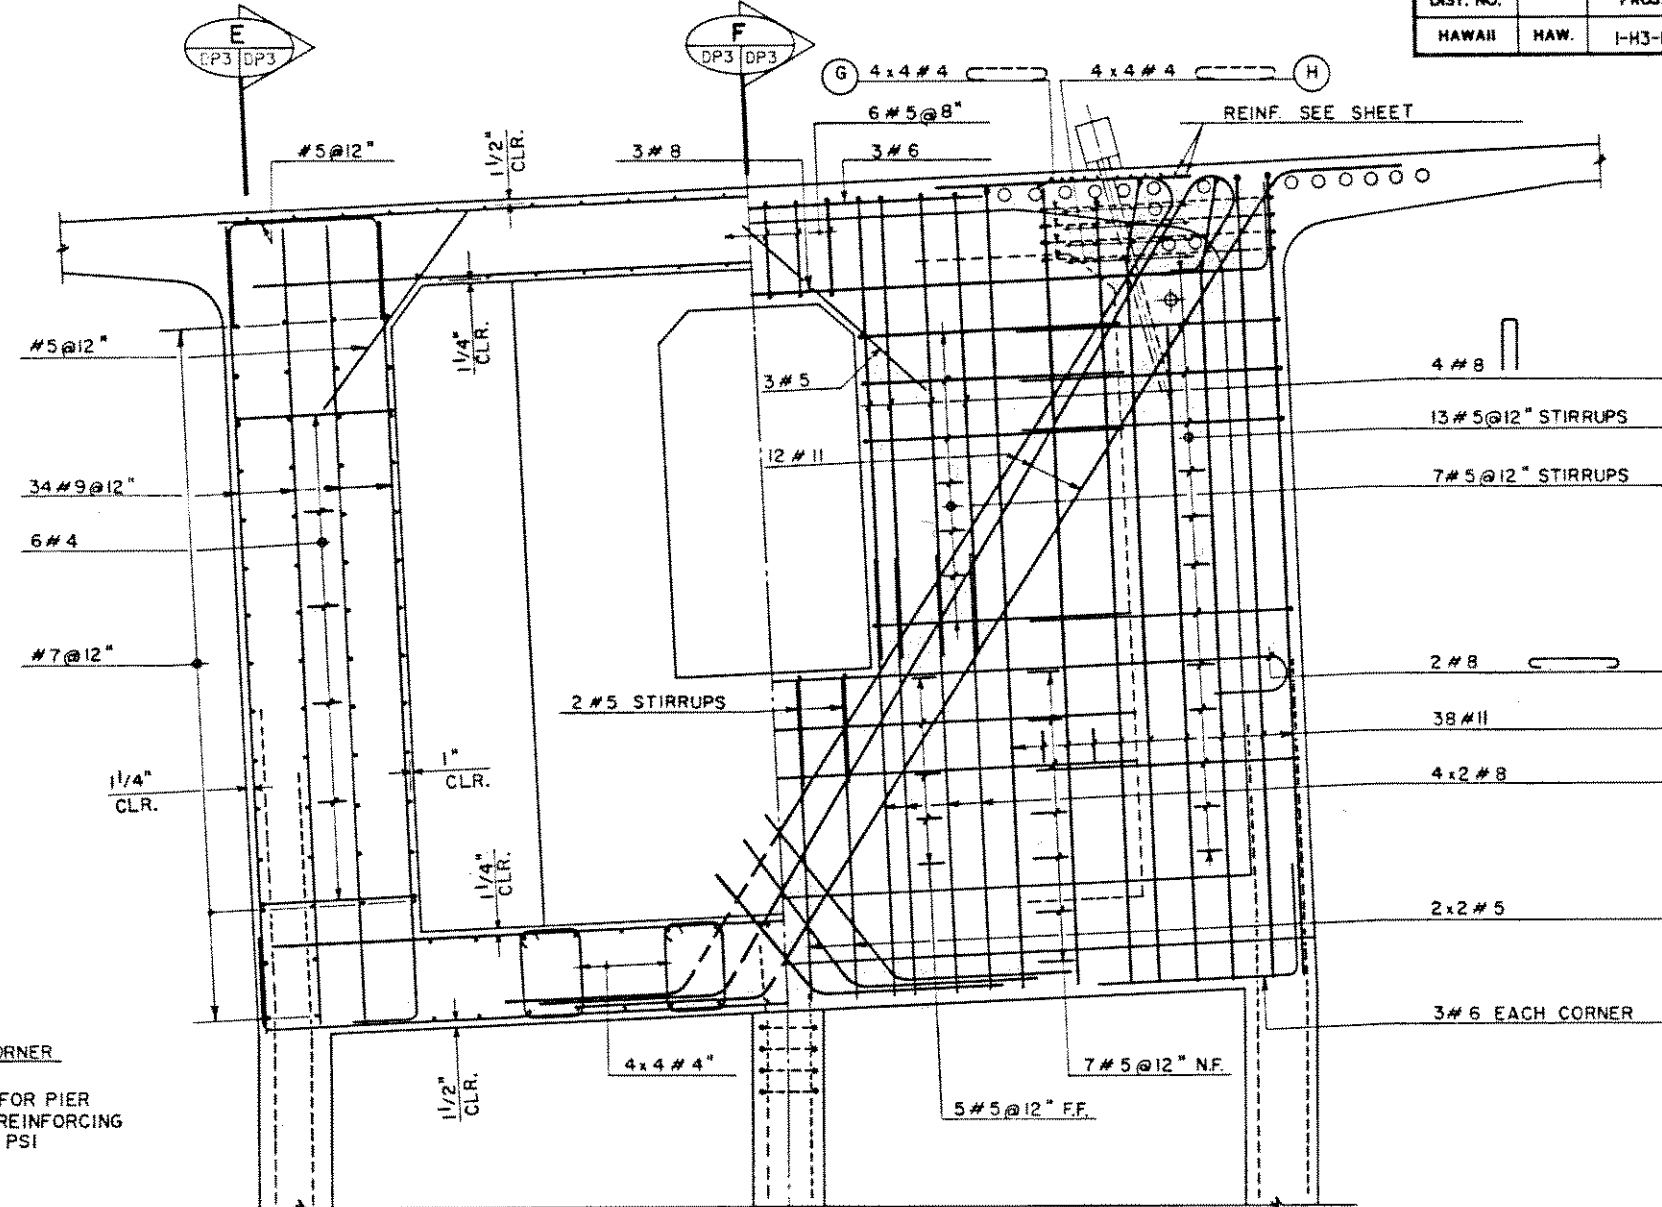


FED. ROAD DIST. NO.	STATE	FED. AID PROJ. NO.	FISCAL YEAR	SHEET NO.	TOTAL SHEETS
HAWAII	HAW.	I-H3-1(57)	1988		

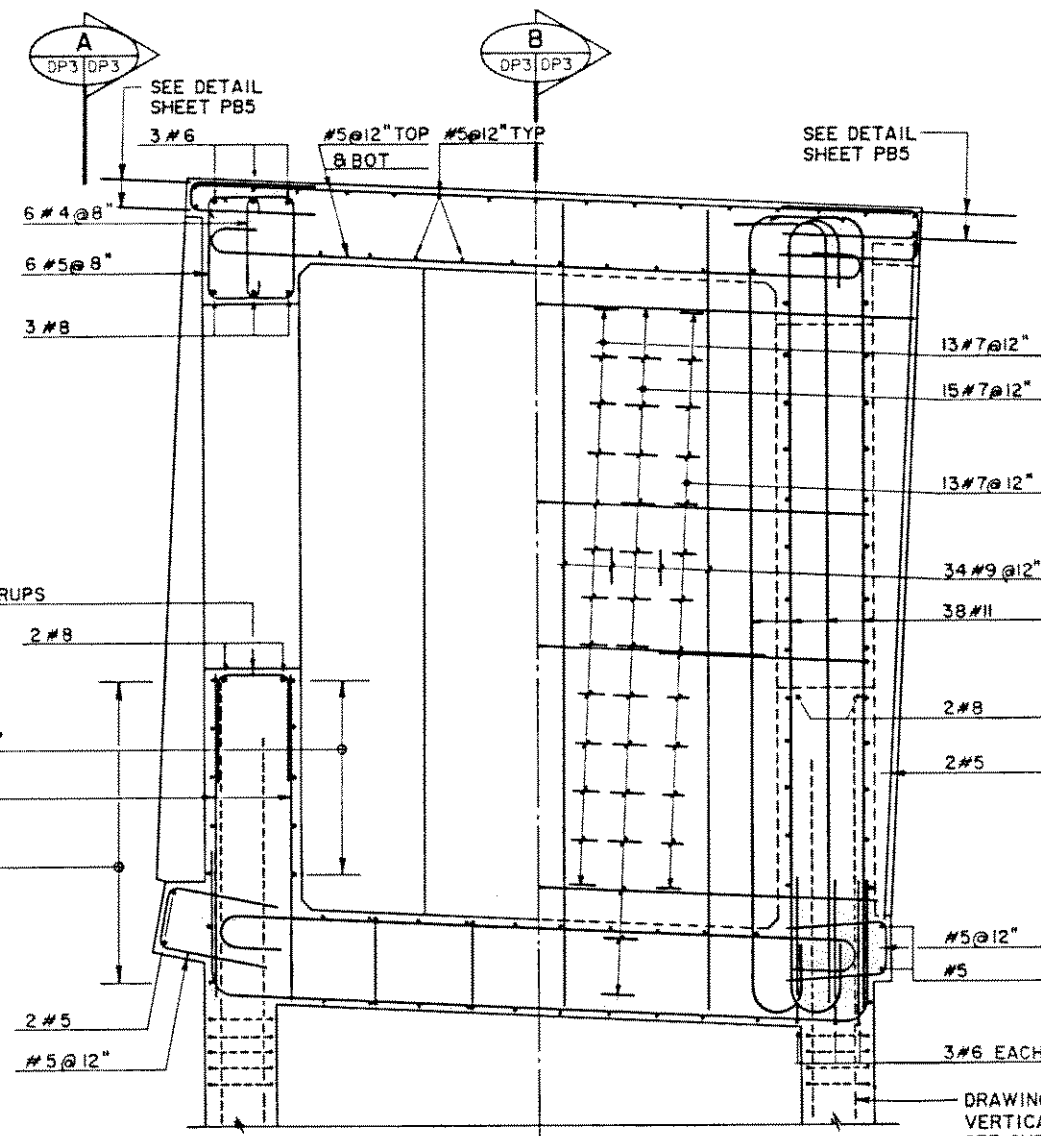


HALF SECTION F
SCALE: 1/2" = 1'-0"


HALF SECTION E
SCALE: 1/2" = 1'-0"

HALF SECTION B
SCALE: 1/2" = 1'-0"

HALF SECTION A
SCALE: 1/2" = 1'-0"

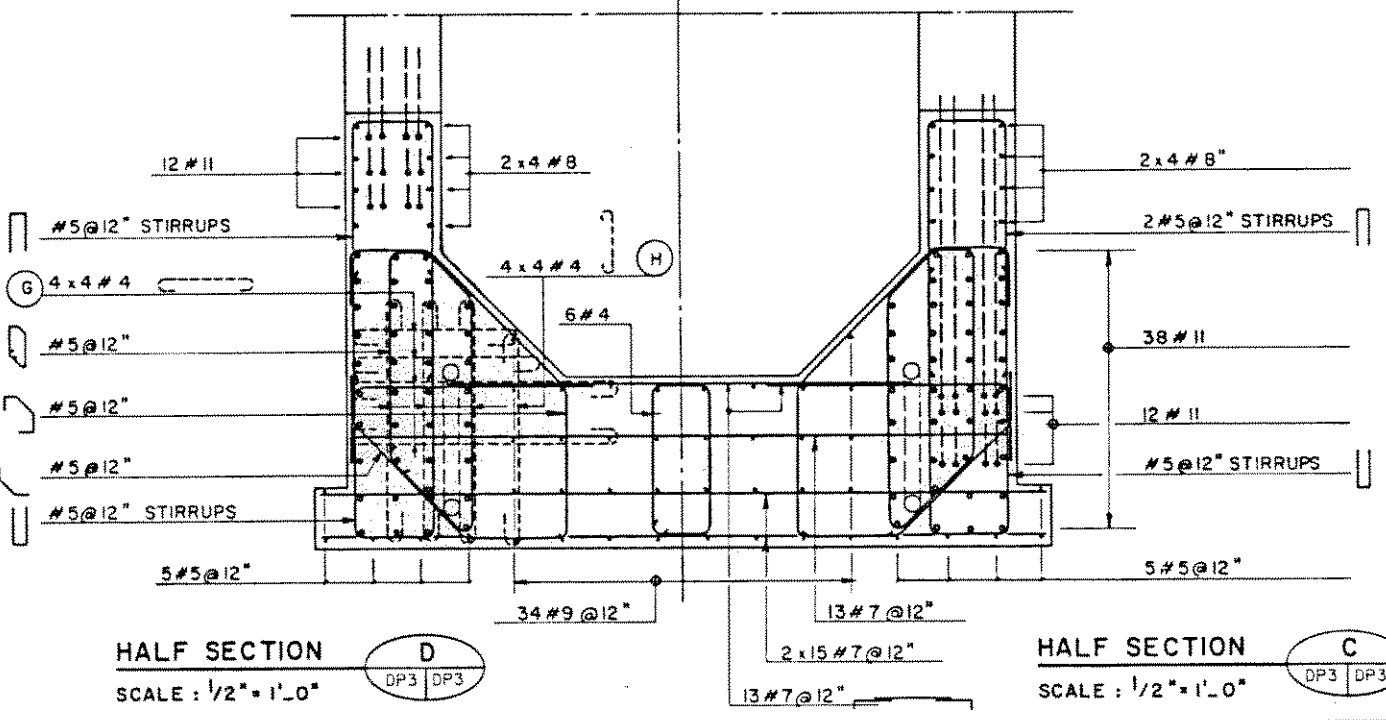

NOTE:
FOR ELECTRICAL MANHOLE
DETAILS SEE SHEET ED1

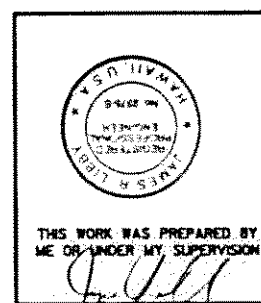

04/05/91	UPDATED TITLE AND SHEET NO.
DATE	REVISION
J. MULLER INTERNATIONAL	Libby Engineers

STATE OF HAWAII
DEPARTMENT OF TRANSPORTATION
HIGHWAYS DIVISION


**FIXED PIER SEGMENT
REINFORCING
(TYPE I)**

INTERSTATE ROUTE H-3
F.A.I. PROJECT No. I-H3-1(57)
F.A.I. PROJECT No. I-H3-1(58)
SCALE: AS NOTED DATE: JUN. 1990

SHEET No. DP3A OF SHEETS


DATE	
DESIGNED BY	
CHECKED BY	
NOTED BY	
ORIGINAL PLAN	

FED. ROAD DIST. NO.	STATE	FED. AID PROJ. NO.	FISCAL YEAR	SHEET NO.	TOTAL SHEETS
HAWAII	HAW.	I-H3-1(57)	1988		

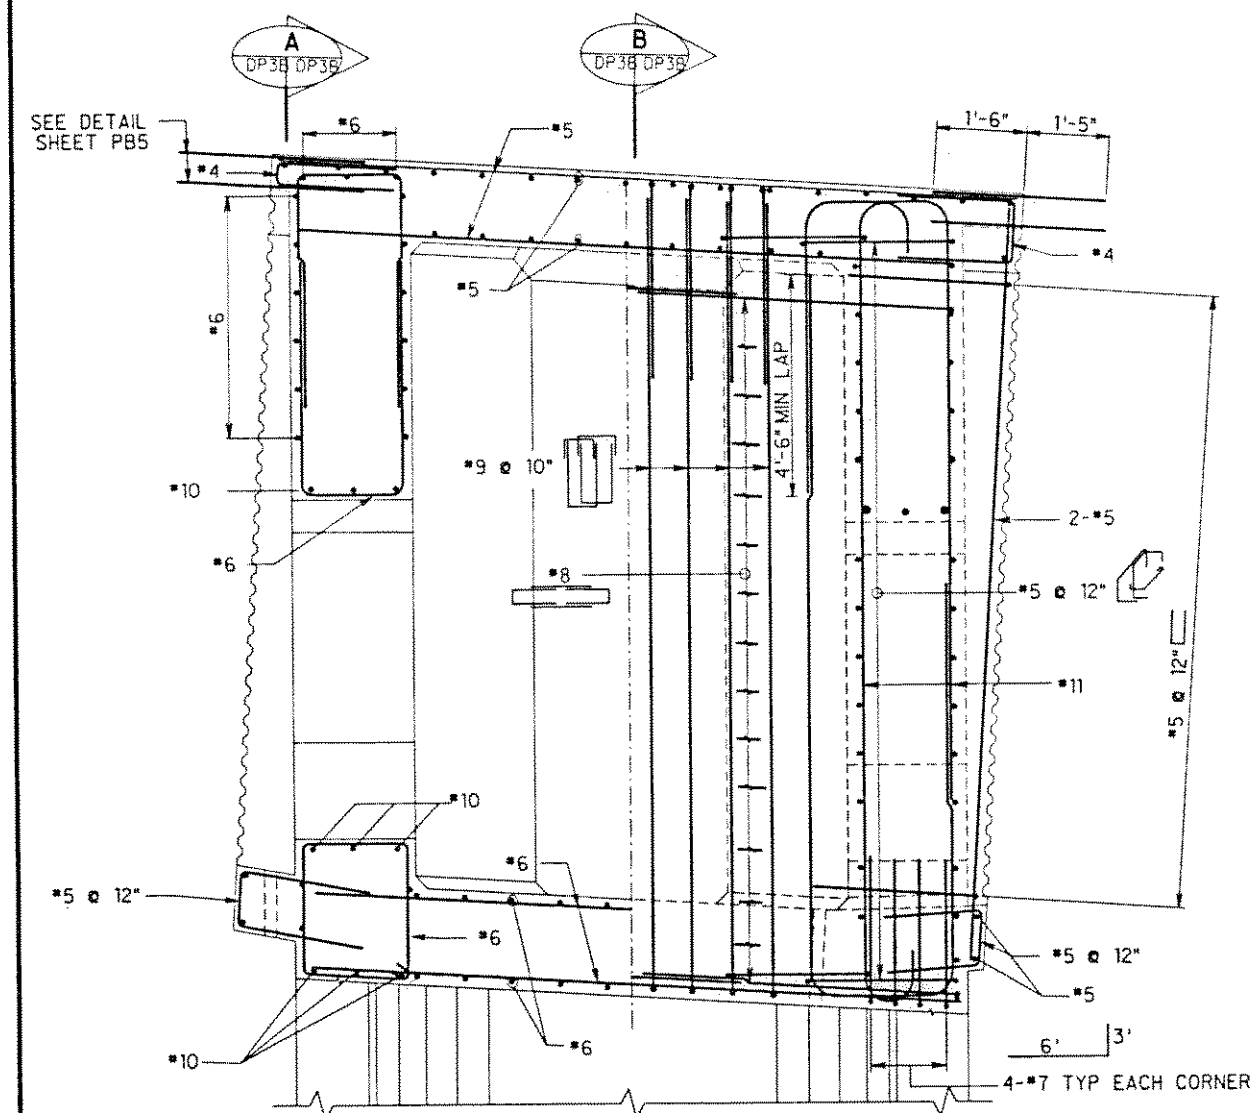


HALF SECTION F
1/2" = 1'-0" DP3B DP3B

HALF SECTION E
1/2" = 1'-0" DP3B DP3B

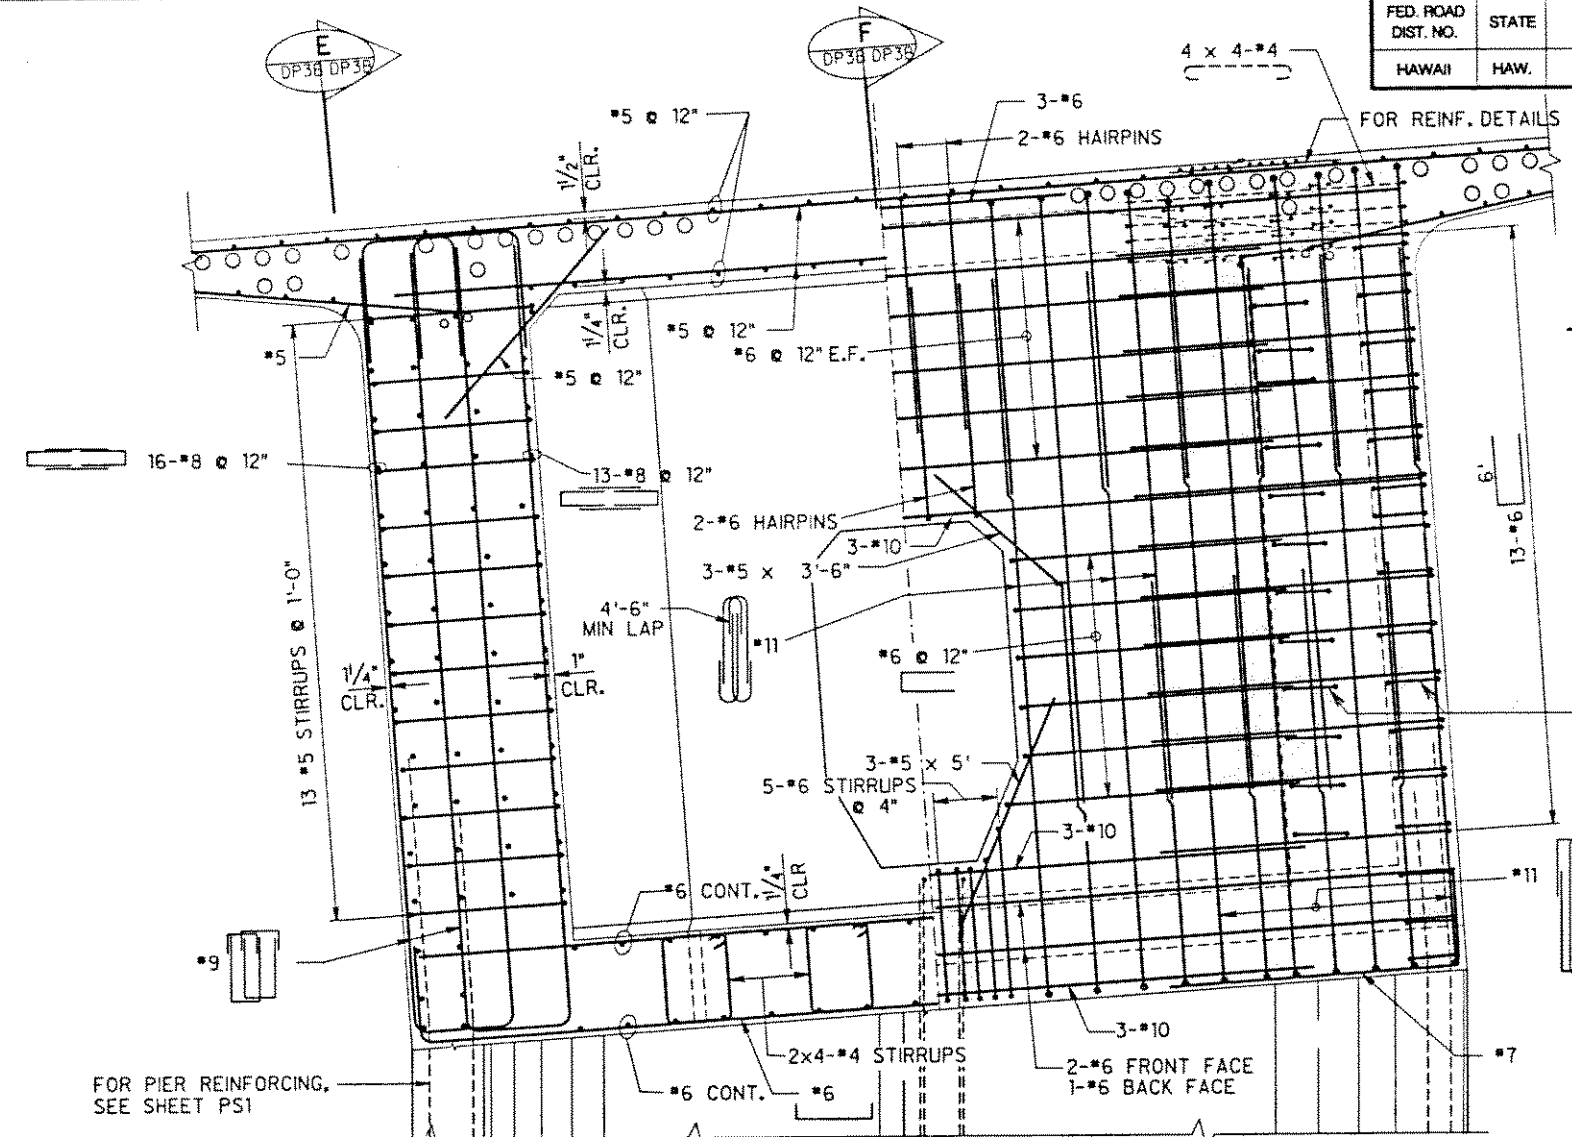


HALF SECTION B
1/2" = 1'-0" DP3B DP3B

HALF SECTION A
1/2" = 1'-0" DP3B DP3B

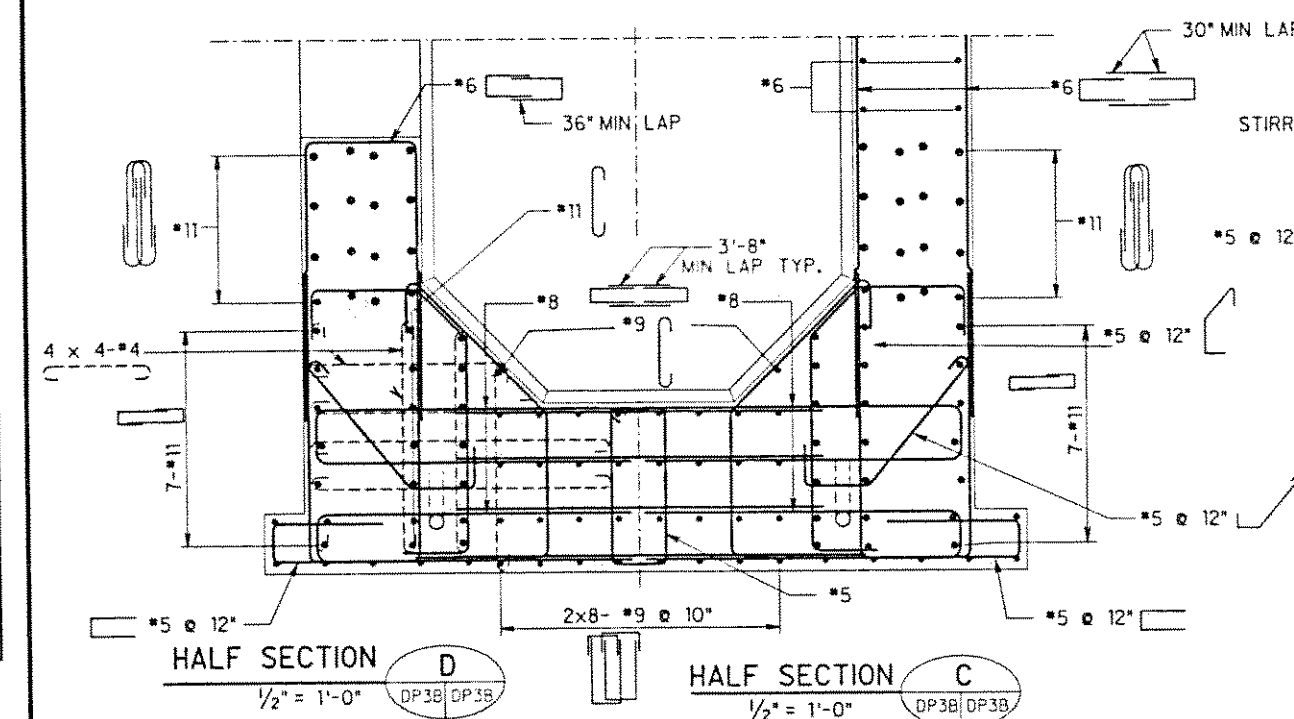


HALF SECTION D
1/2" = 1'-0" DP3B DP3B

HALF SECTION C
1/2" = 1'-0" DP3B DP3B

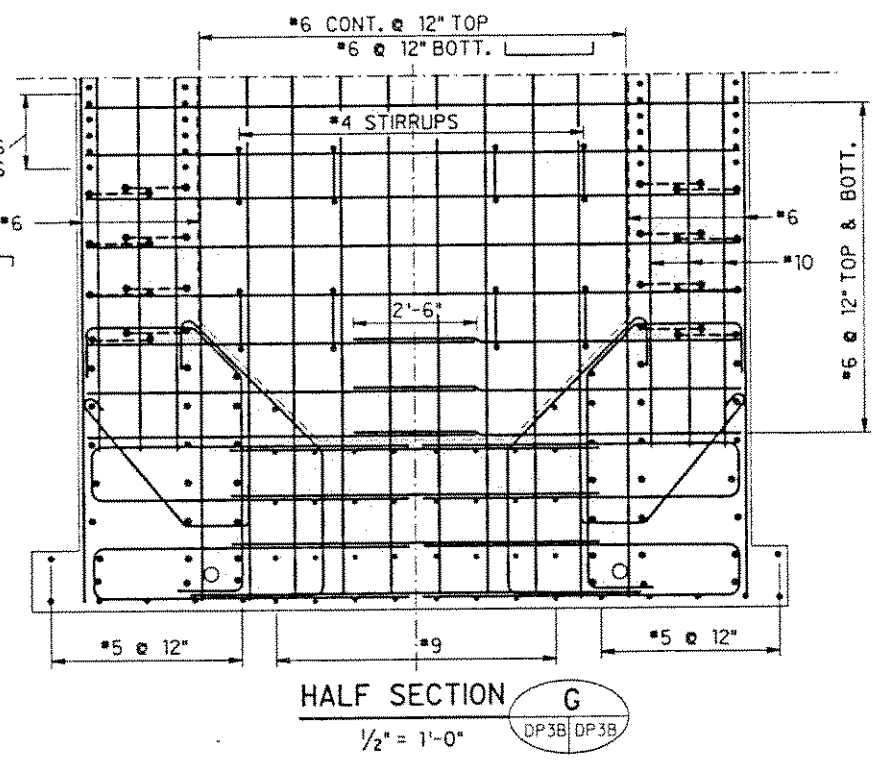

HALF SECTION G
1/2" = 1'-0" DP3B DP3B

NOTE: FOR ELECTRICAL MANHOLE DETAILS, SEE SHEET ED1

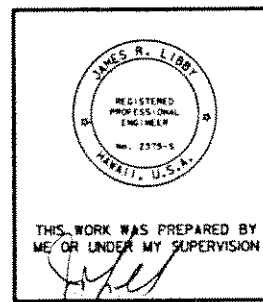

08/23/91 UPDATED DRAWING.
DATE REVISION
J. MULLER INTERNATIONAL Libby Engineers

STATE OF HAWAII
DEPARTMENT OF TRANSPORTATION
HIGHWAYS DIVISION
FIXED PIER SEGMENT REINFORCING
TYPE II
INTERSTATE ROUTE H-3
F.A.I. PROJECT No. I-H3-1(57)
F.A.I. PROJECT No. I-H3-1(58)
SCALE: AS NOTED DATE: MAR 1991
SHEET No. DP3B OF SHEETS