


ORIGINAL PLAN	NO. RECEIVED BY	DATE
NOTE BOOK	DRAWN BY	
	TRACED BY	
	RE-SIGNED BY	
	SE. SIGNED BY	
	CHECKED BY	

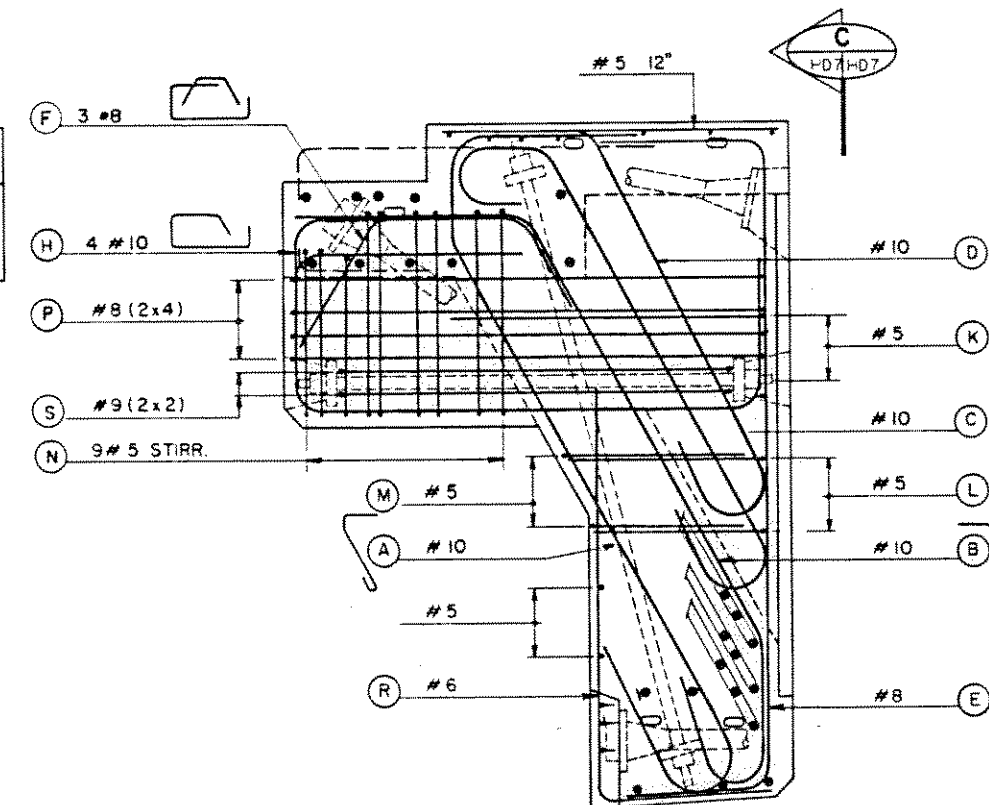


HALF VIEW

SCALE : $\frac{3}{4}" = 1'-0"$

C

HD7 HD7

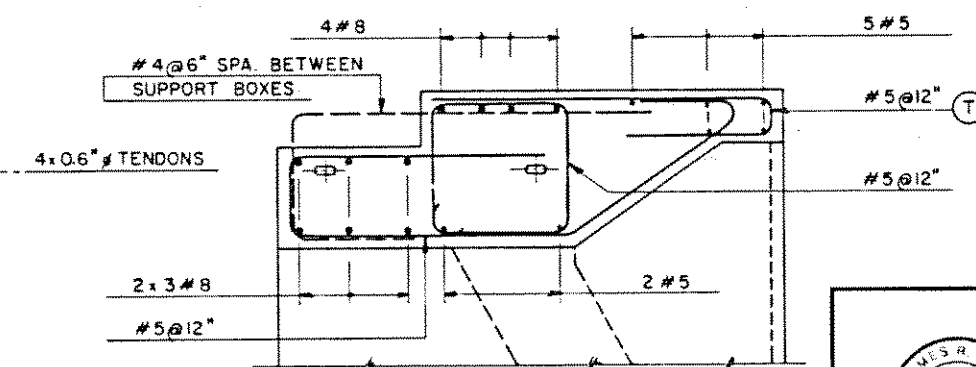

HALF END VIEW D
SCALE: $\frac{3}{4}" = 1'-0"$ HD7 HD7

STATE OF HAWAII
DEPARTMENT OF TRANSPORTATION
HIGHWAYS DIVISION

HINGE SEGMENT B
REINFORCING I

INTERSTATE ROUTE H-3
F.A.I. PROJECT No. I-H3-I(57)
F.A.I. PROJECT No. I-H3-I(58)


SCALE : AS NOTED DATE : JUN. 1961

SHEET No. HD7 OF SHEETS




THIS WORK WAS PREPARED BY
ME OR UNDER MY SUPERVISION


FED. ROAD DIST. NO.	STATE	FED. AID PROJ. NO.	FISCAL YEAR	SHEET NO.	TOTAL SHEETS
HAWAII	HAW.	I-H3-1(57)	1988		

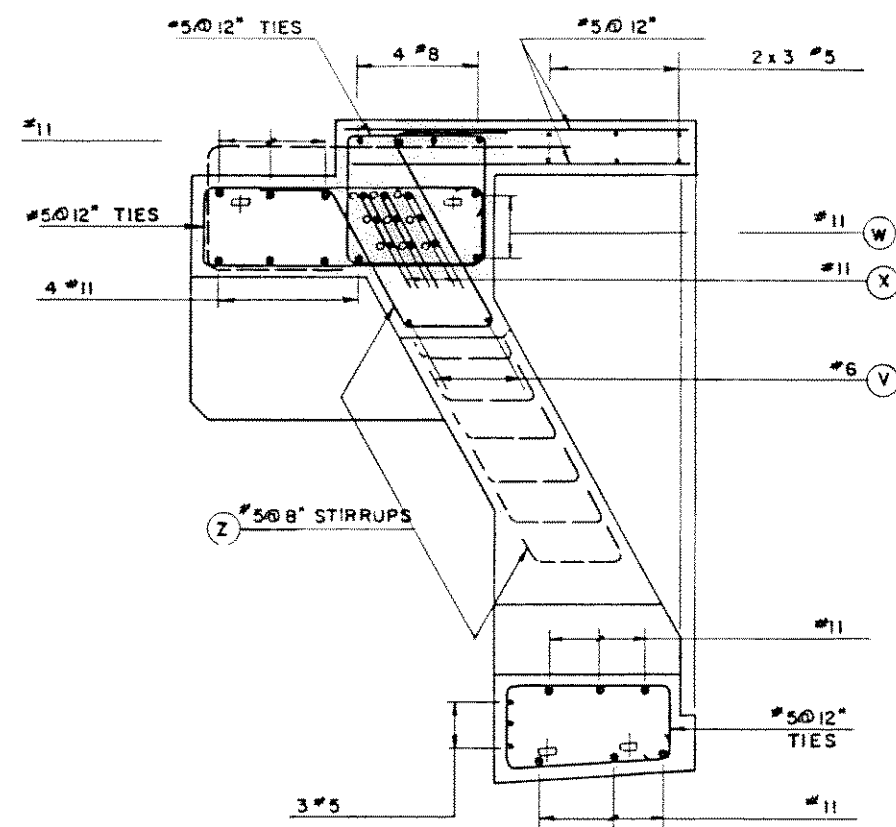

SECTION **D**
SCALE: 3/4" = 1'-0" HD7 HD8

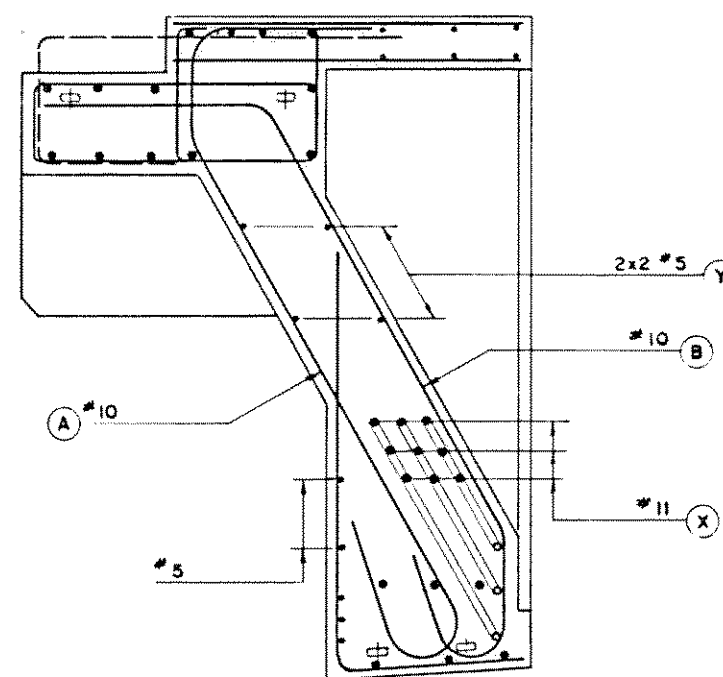


SECTION **F**
SCALE: 3/4" = 1'-0" HD7 HD8

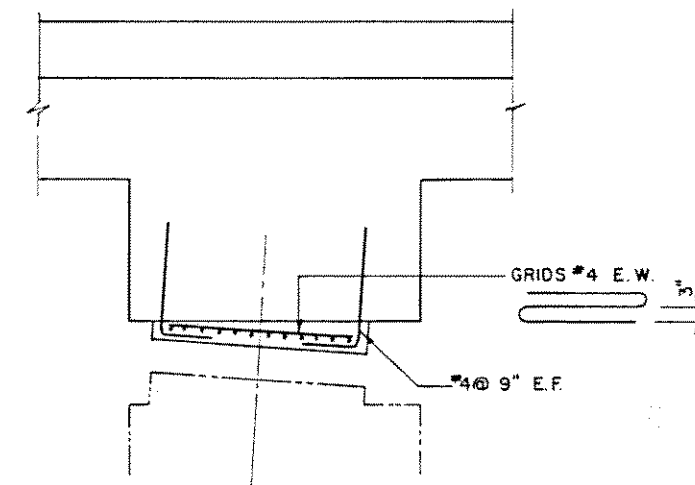

BEARING PLINTH
SCALE: 3/4" = 1'-0"

DATE	
DESIGNED BY	
DRAWN BY	
CHECKED BY	
IN CHARGE	
NOTED BY	
ORIGINAL PLAN	
NO.	

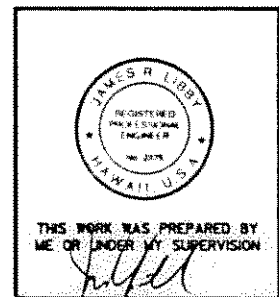

DATE	REVISION
J. MULLER INTERNATIONAL	Libby Engineers

STATE OF HAWAII
DEPARTMENT OF TRANSPORTATION
HIGHWAYS DIVISION

HINGE SEGMENT B
REINFORCING II

INTERSTATE ROUTE H-3
F.A.I. PROJECT No. I-H3-1(57)
F.A.I. PROJECT No. I-H3-1(58)
SCALE: AS NOTED DATE: JUN. 1990
SHEET No. HD8 OF SHEETS