



FED. ROAD DIST. NO.	STATE	FED. AID PROJ. NO.	FISCAL YEAR	SHEET NO.	TOTAL SHEETS
HAWAII	HAW.	I-H3-1(57)	1988		

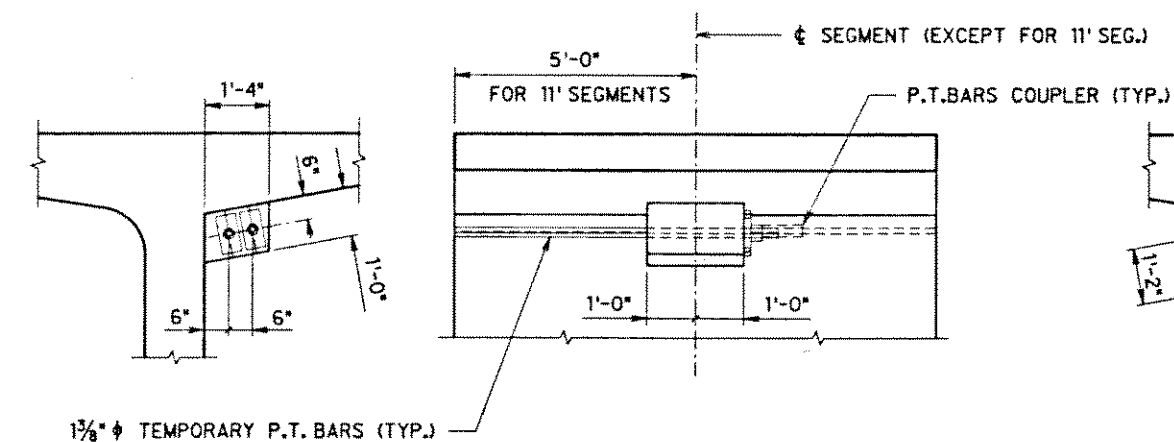

FRONT VIEW
TYPICAL P.T. BARS LOCATION


SIDE VIEW
PIER (MATCH CAST) CENTER SPAN (FIXED BULKHEAD)

BLOCK 1
SCALE: 1/2" = 1'-0"

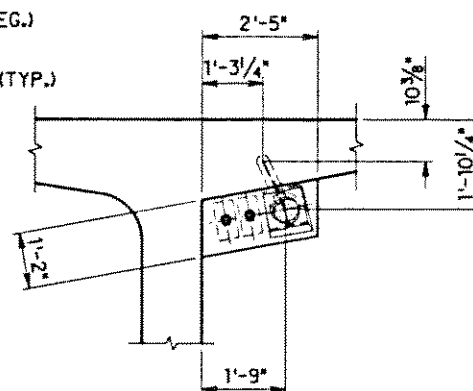


FRONT VIEW

BLOCK 2
SCALE: 1/2" = 1'-0"

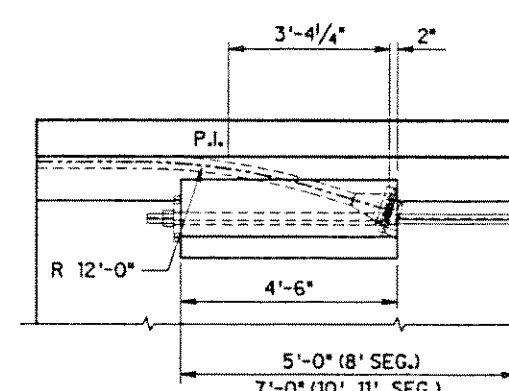


SIDE VIEW


CENTER SPAN (FIXED BULKHEAD) PIER (MATCH CAST)

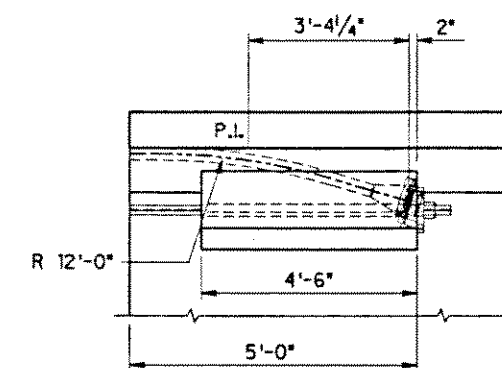

SIDE VIEW AT SEG. 01-2U
PIER (MATCH CAST) CENTER SPAN (FIXED BULKHEAD)

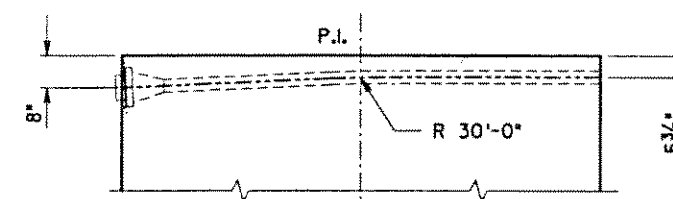


SECTION A
TA2 TA2

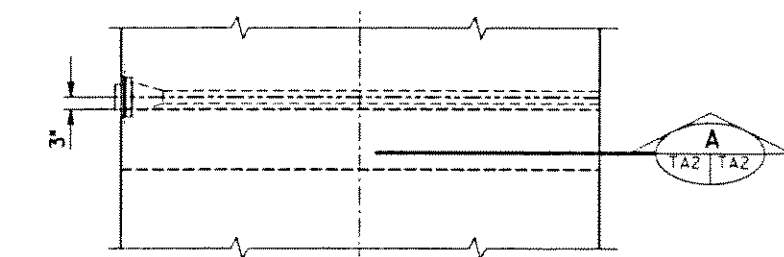


TOP VIEW

ANCHORAGE 1
SCALE: 1/2" = 1'-0"

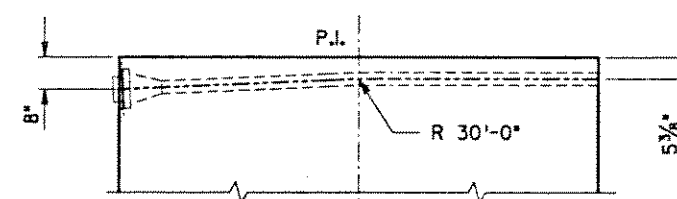


SECTION B
TA2 TA2

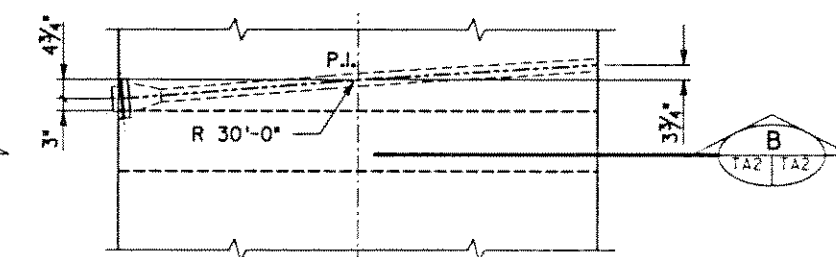


TOP VIEW

ANCHORAGE 2, 3
SCALE: 1/2" = 1'-0"

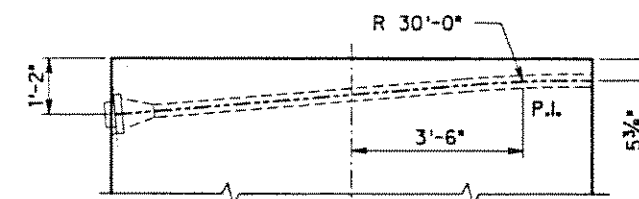


ANCHORAGE 4 D
TA2 TA2

SCALE: 1/2" = 1'-0"

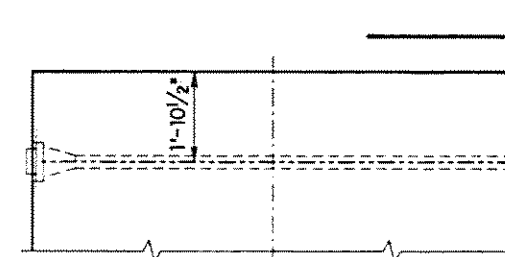


ANCHORAGE 6 D
TA2 TA2

SCALE: 1/2" = 1'-0"

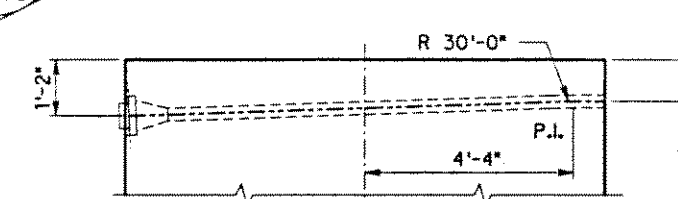


ANCHORAGE 5 D
TA2 TA2

SCALE: 1/2" = 1'-0"

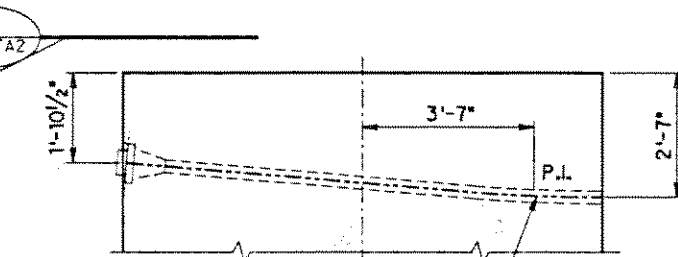


ANCHORAGE 7 D
TA2 TA2

SCALE: 1/2" = 1'-0"

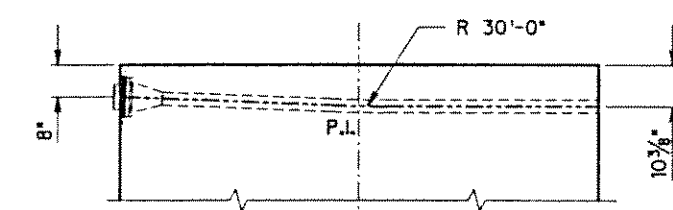

SECTION B
TA2 TA2

ANCHORAGE 3
SCALE: 1/2" = 1'-0"

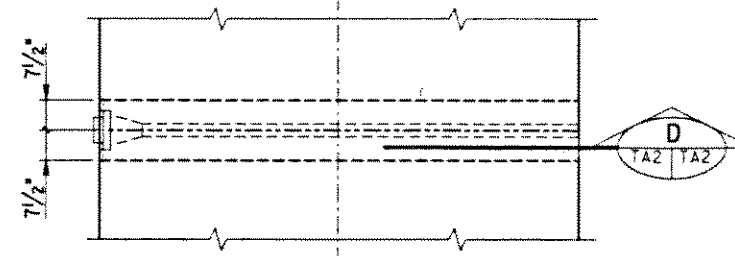


TOP VIEW

SCALE: 1/2" = 1'-0"

C
TA2 TA2

02/06/91	REVISED SHEET NO. AND TITLE
07/25/90	REV. BLOCKS 1,2 ANCHORAGES 6, 7
DATE	REVISION
J. MULLER INTERNATIONAL	Libby Engineers

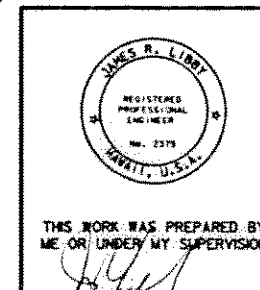

THIS WORK WAS PREPARED BY ME OR UNDER MY SUPERVISION

STATE OF HAWAII
DEPARTMENT OF TRANSPORTATION
HIGHWAYS DIVISION

POST-TENSIONING DETAILS IIA
TOP BLOCKS

INTERSTATE ROUTE H-3
F.A.I. PROJECT No. I-H3-1(57)
F.A.I. PROJECT No. I-H3-1(58)
SCALE: AS NOTED DATE: JUN. 1990

SHEET No. TA2A OF SHEETS

DESIGNED BY	DATE
TRACED BY	
NOTED BY	
CHECKED BY	