




FED. ROAD DIST. NO.	STATE	FED. AID PROJ. NO.	FISCAL YEAR	SHEET NO.	TOTAL SHEETS
HAWAII	HAW.	I-H3-1(57)	1988		

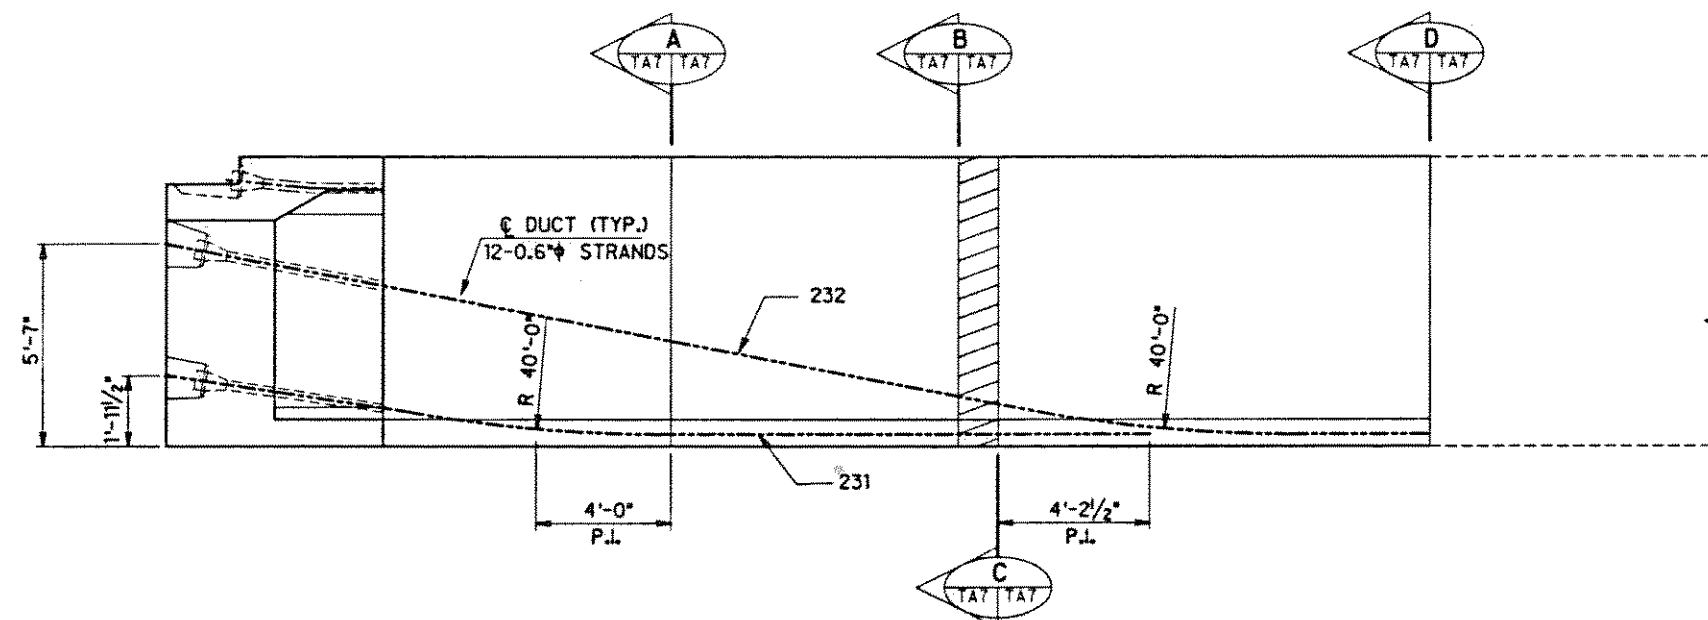


ELEVATION - ABUTMENT SPAN
SCALE : $\frac{3}{8}$ "=1'-0" (INBOUND)

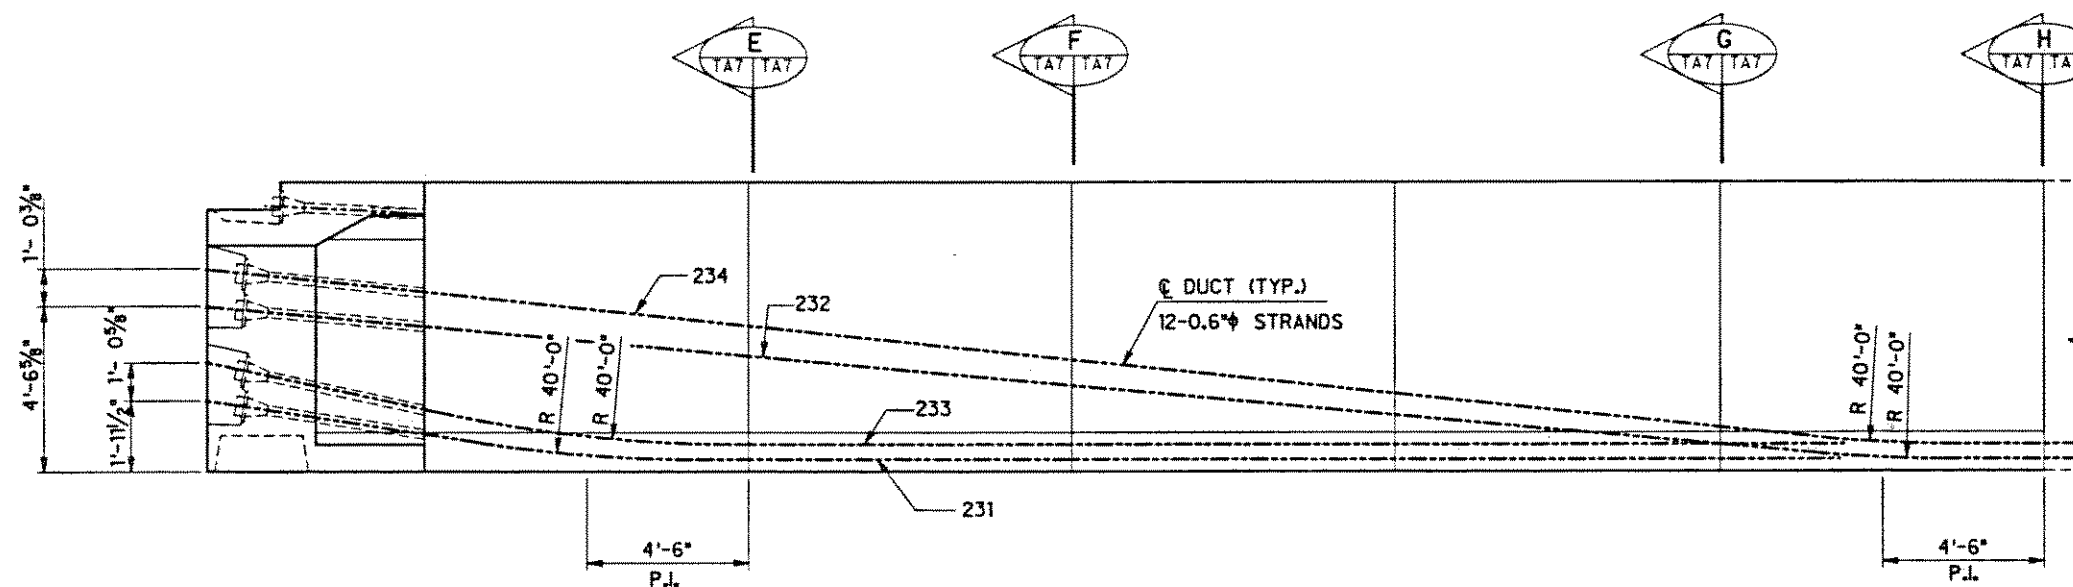


ELEVATION - ABUTMENT SPAN
SCALE : $\frac{3}{8}$ "=1'-0" (OUTBOUND)

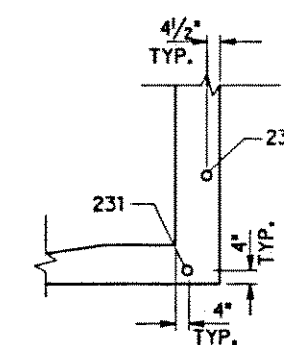


SECTION A
SCALE : $\frac{3}{8}$ "=1'-0"

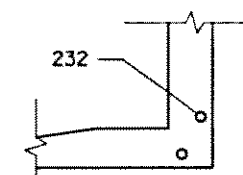

SECTION B
SCALE : $\frac{3}{8}$ "=1'-0"

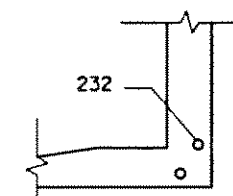


SECTION C
SCALE : $\frac{3}{8}$ "=1'-0"

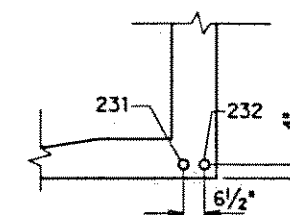


SECTION D
SCALE : $\frac{3}{8}$ "=1'-0"


- NOTE:
- VARIATIONS (IF ANY) DUE TO HORIZONTAL CURVATURE NOT SHOWN
 - ALL TENDONS SHOWN ARE 12-0.6" STRANDS EACH.

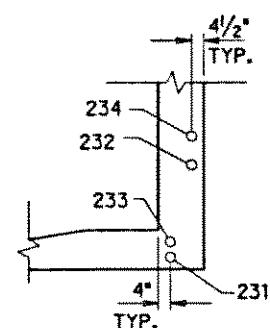


SECTION E
SCALE : $\frac{3}{8}$ "=1'-0"

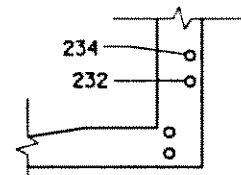


SECTION F
SCALE : $\frac{3}{8}$ "=1'-0"

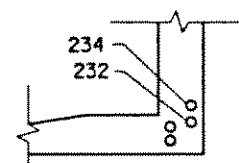

SECTION G
SCALE : $\frac{3}{8}$ "=1'-0"

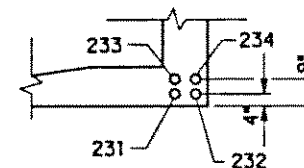

SECTION H
SCALE : $\frac{3}{8}$ "=1'-0"

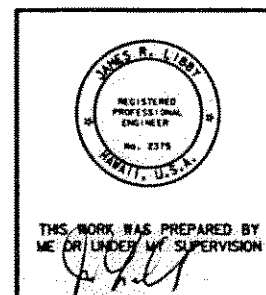

DATE	REVISION
J. MULLER INTERNATIONAL	Libby Engineers

STATE OF HAWAII
DEPARTMENT OF TRANSPORTATION
HIGHWAYS DIVISION
POST-TENSIONING DETAILS VII
ABUTMENT SPANS
INTERSTATE ROUTE H-3
F.A.I. PROJECT No. I-H3-1(57)
F.A.I. PROJECT No. I-H3-1(58)
SCALE : AS NOTED DATE : JUN 1990
SHEET No. TA7 OF SHEETS