


HALF PLAN TOP SLAB


FED. ROAD DIST. NO.	STATE	FED. AID PROJ. NO.	FISCAL YEAR	SHEET NO.	TOTAL SHEETS
HAWAII	HAW.	I-H3-1(57)	1988		

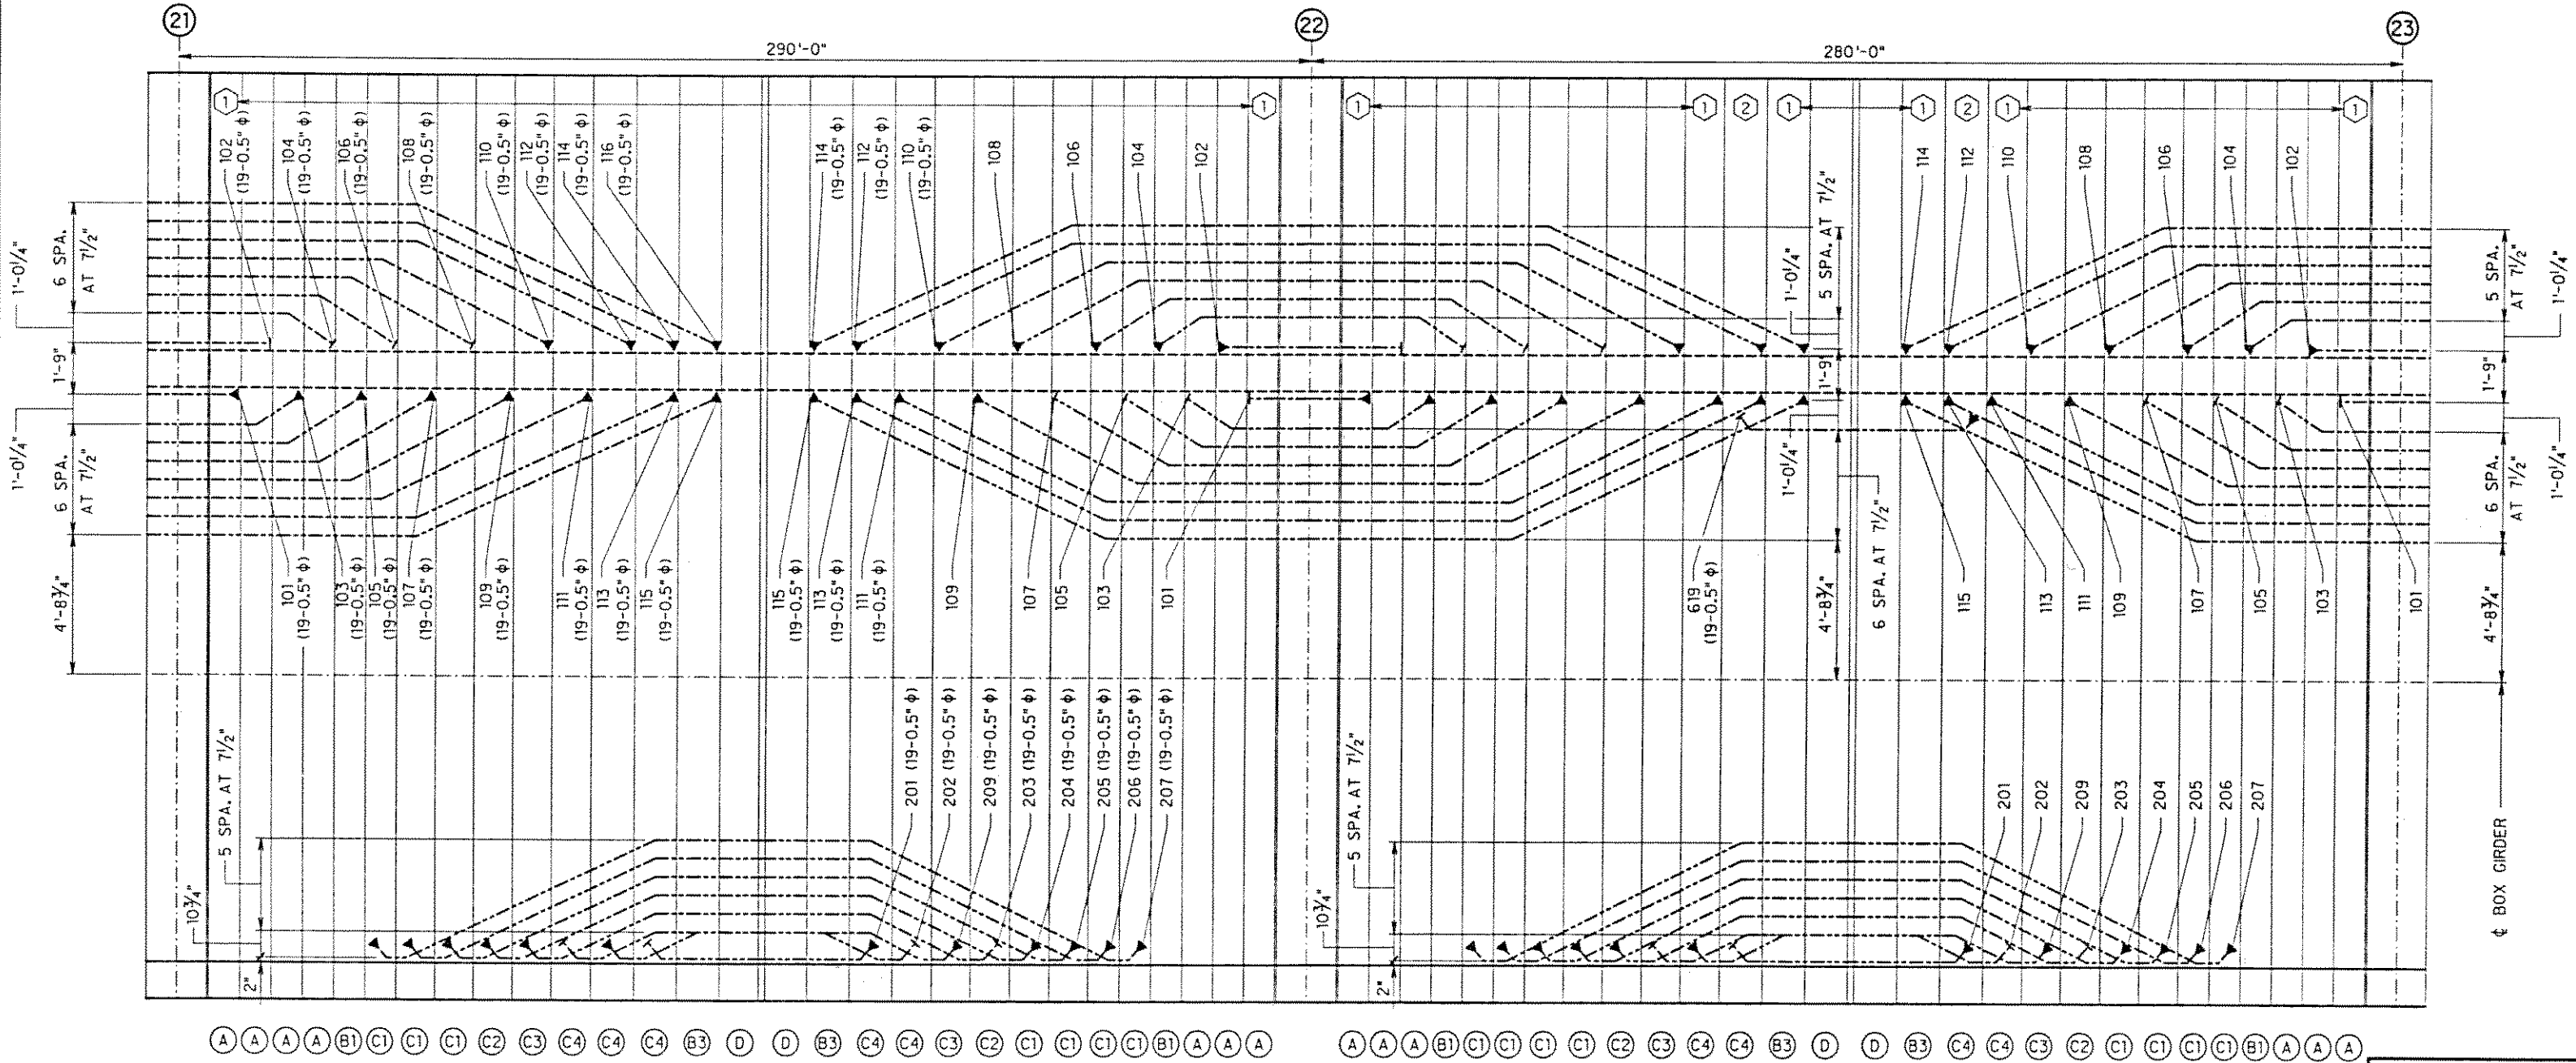

HALF PLAN BOTTOM SLAB

NOTES

- ALL TENDONS SHOWN ARE 17-0.5" φ STRAND TENDONS U.N.O.
- DENOTES BOTTOM BLOCK TYPES FOR DETAILS SEE SHEETS TA1 AND PT2.
- *T* DENOTES TEMPORARY TENDONS.
- ◻ DENOTES TOP BLOCK TYPES FOR DETAILS SEE SHEETS TA2 AND PT3.
- DENOTES STRESSING END.
- DENOTES NON-STRESSING END.
- ALL TOP SLAB TENDONS SHALL BE STRESSED AT 203 ksi.
- ALL BOTTOM SLAB TENDONS SHALL BE STRESSED AT 216 ksi.

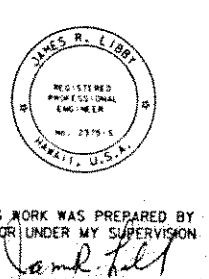

STATE OF HAWAII
DEPARTMENT OF TRANSPORTATION
HIGHWAYS DIVISION

POST-TENSIONING LAYOUT XXI
INBOUND PIER 21 THRU PIER 23

INTERSTATE ROUTE H-3
F.A.I. PROJECT No. I-H3-1(57)
F.A.I. PROJECT No. I-H3-1(58)
SCALE: AS NOTED DATE: JUN, 1991

SHEET No. TL21 OF SHEETS

DATE: _____ REVISION: _____

J. MULLER INTERNATIONAL **Libby Engineers**

ORIGINAL PLAN	DATE
DESIGNED BY	
TRACED BY	
CHECKED BY	
NOTED BY	
QUANTITIES BY	
INCHES	