

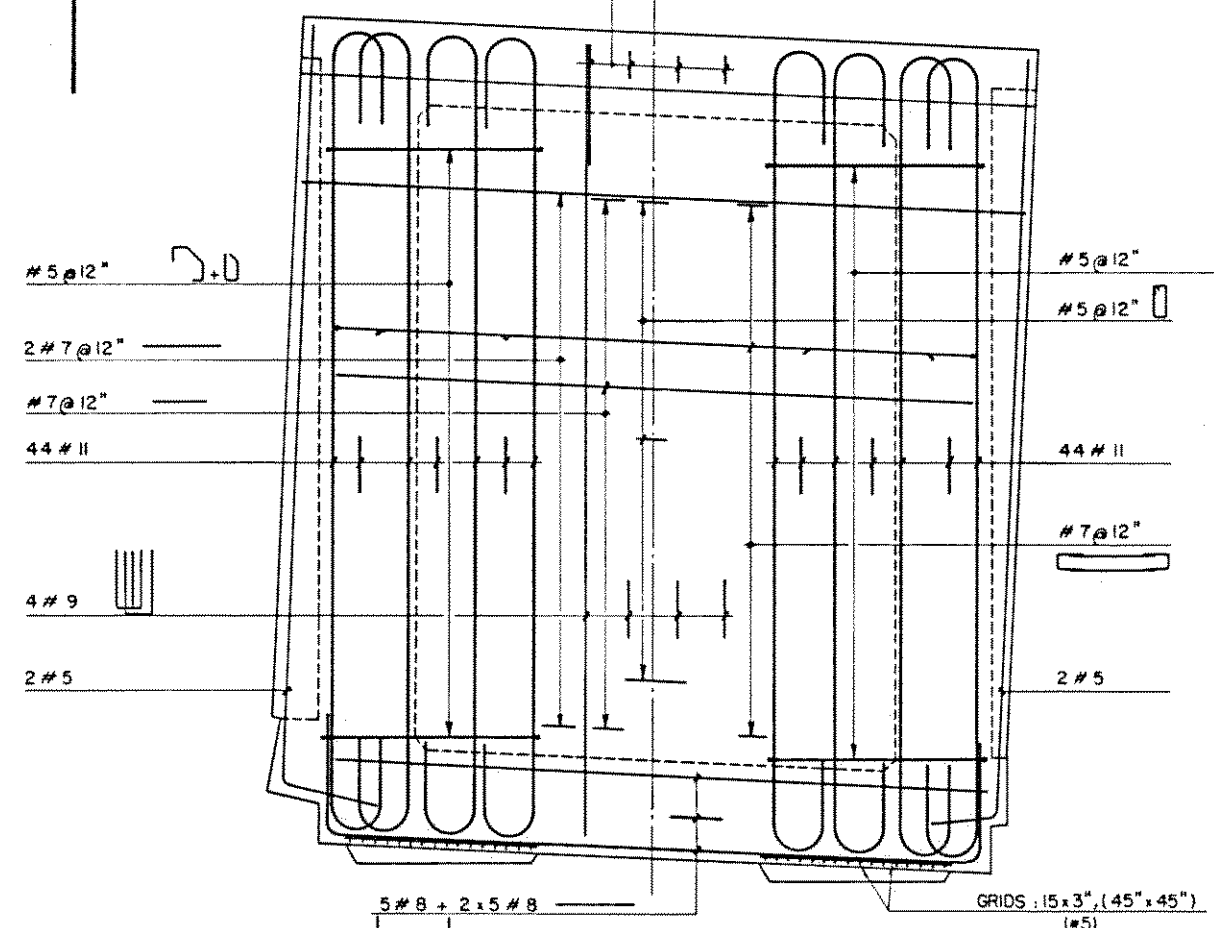



FED. ROAD DIST. NO.	STATE	FED. AID PROJ. NO.	FISCAL YEAR	SHEET NO.	TOTAL SHEETS
HAWAII	HAW.	I-H3-1(57)	1988		

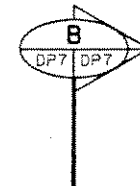

SECTION A
SCALE: 1/2" = 1'-0"



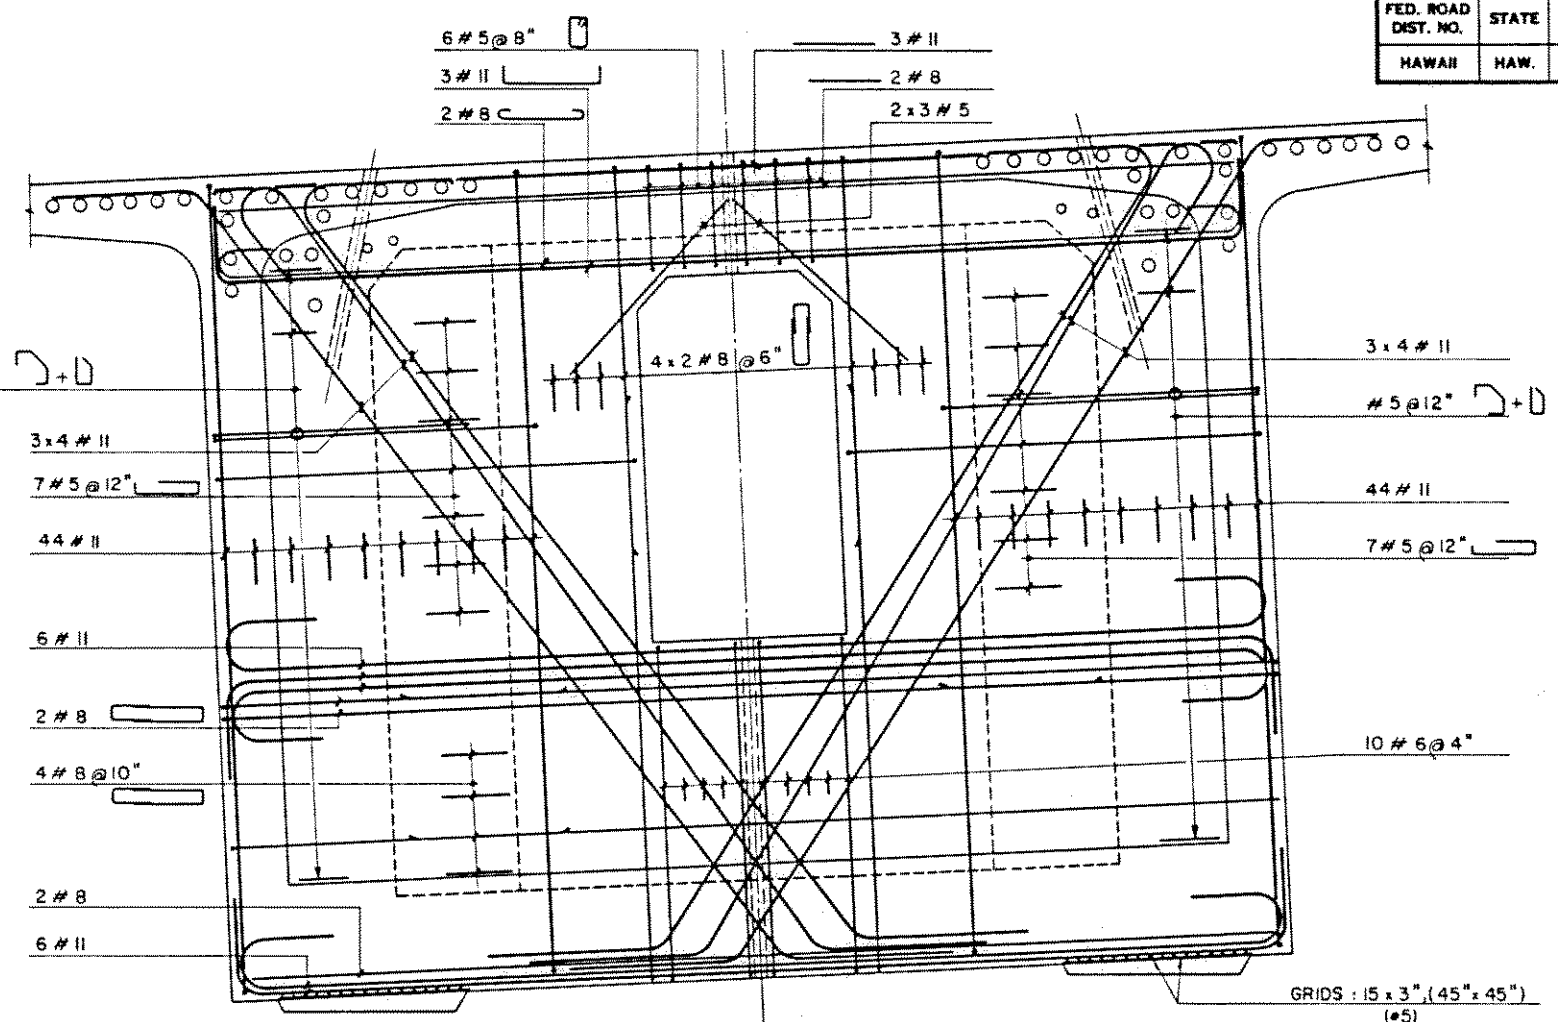


SECTION B
SCALE: 1/2" = 1'-0"

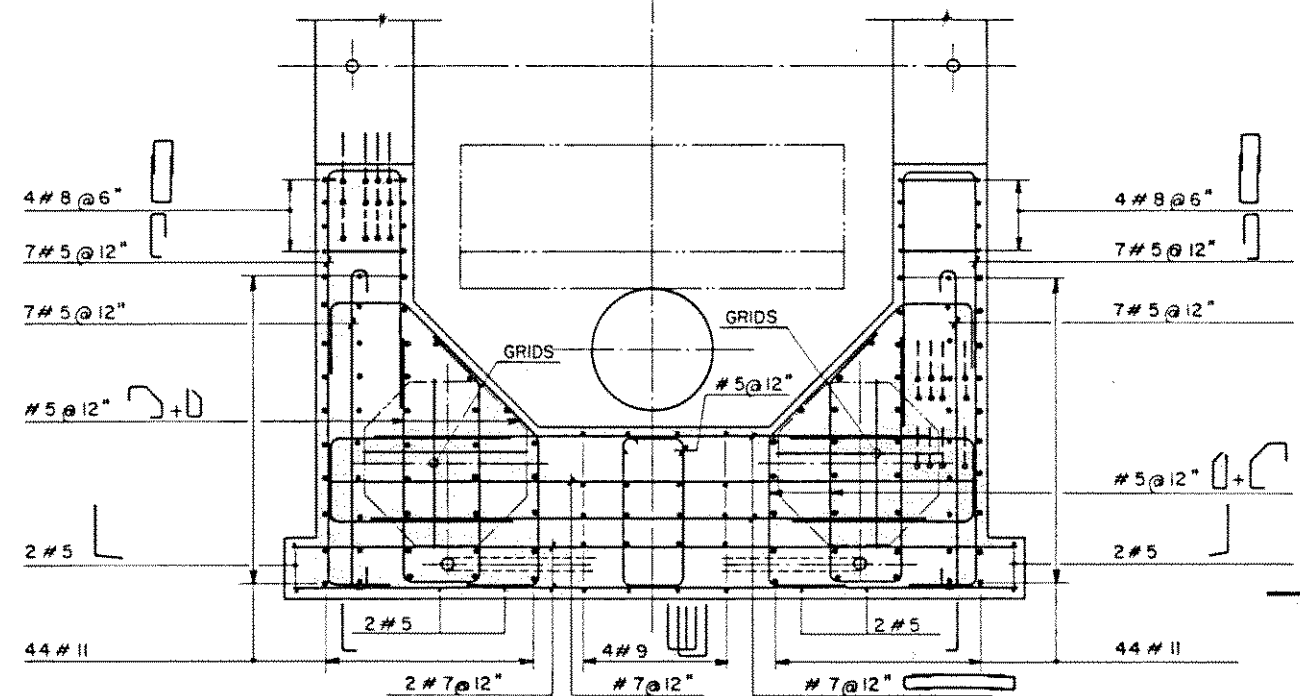

HALF SECTION C
SCALE: 1/2" = 1'-0"

HALF SECTION D
SCALE: 1/2" = 1'-0"

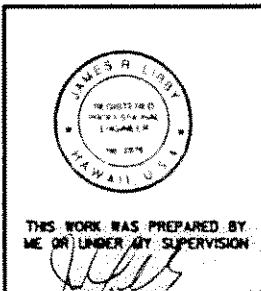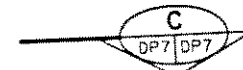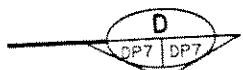

THIS WORK WAS PREPARED BY ME OR UNDER MY SUPERVISION

4/29/91 UPDATED DRAWING.

DATE	REVISION

J. MULLER INTERNATIONAL **E Libby** Engineers

STATE OF HAWAII
DEPARTMENT OF TRANSPORTATION
HIGHWAYS DIVISION


**SLIDING PIER SEGMENT
REINFORCING I
(TYPE I)**

INTERSTATE ROUTE H-3
F.A.I. PROJECT No. I-H3-1(57)
F.A.I. PROJECT No. I-H3-1(58)
SCALE: AS NOTED DATE: JUN. 1990

SHEET No. **DP7** OF **DP7** SHEETS


DESIGNED BY	DATE
DRAWN BY	
CHECKED BY	
NOTED BY	
APPROVED BY	

FED. ROAD DIST. NO.	STATE	FED. AID PROJ. NO.	FISCAL YEAR	SHEET NO.	TOTAL SHEETS
HAWAII	HAW.	I-H3-1(57)	1988		

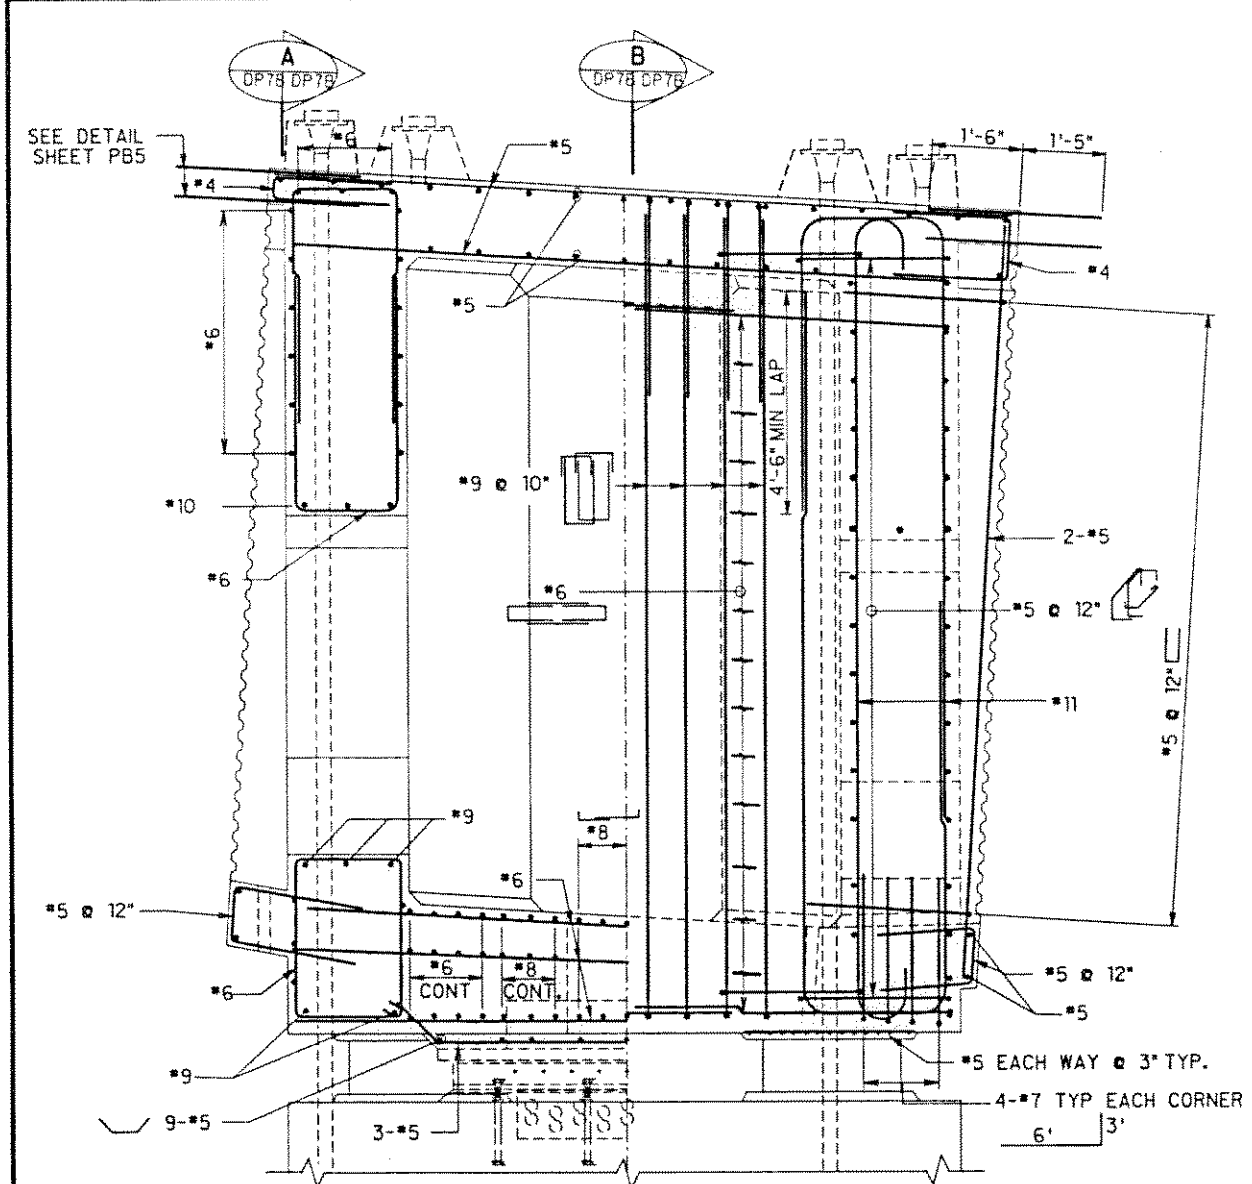


HALF SECTION F
1/2" = 1'-0" DP7B DP7B

HALF SECTION E
1/2" = 1'-0" DP7B DP7B

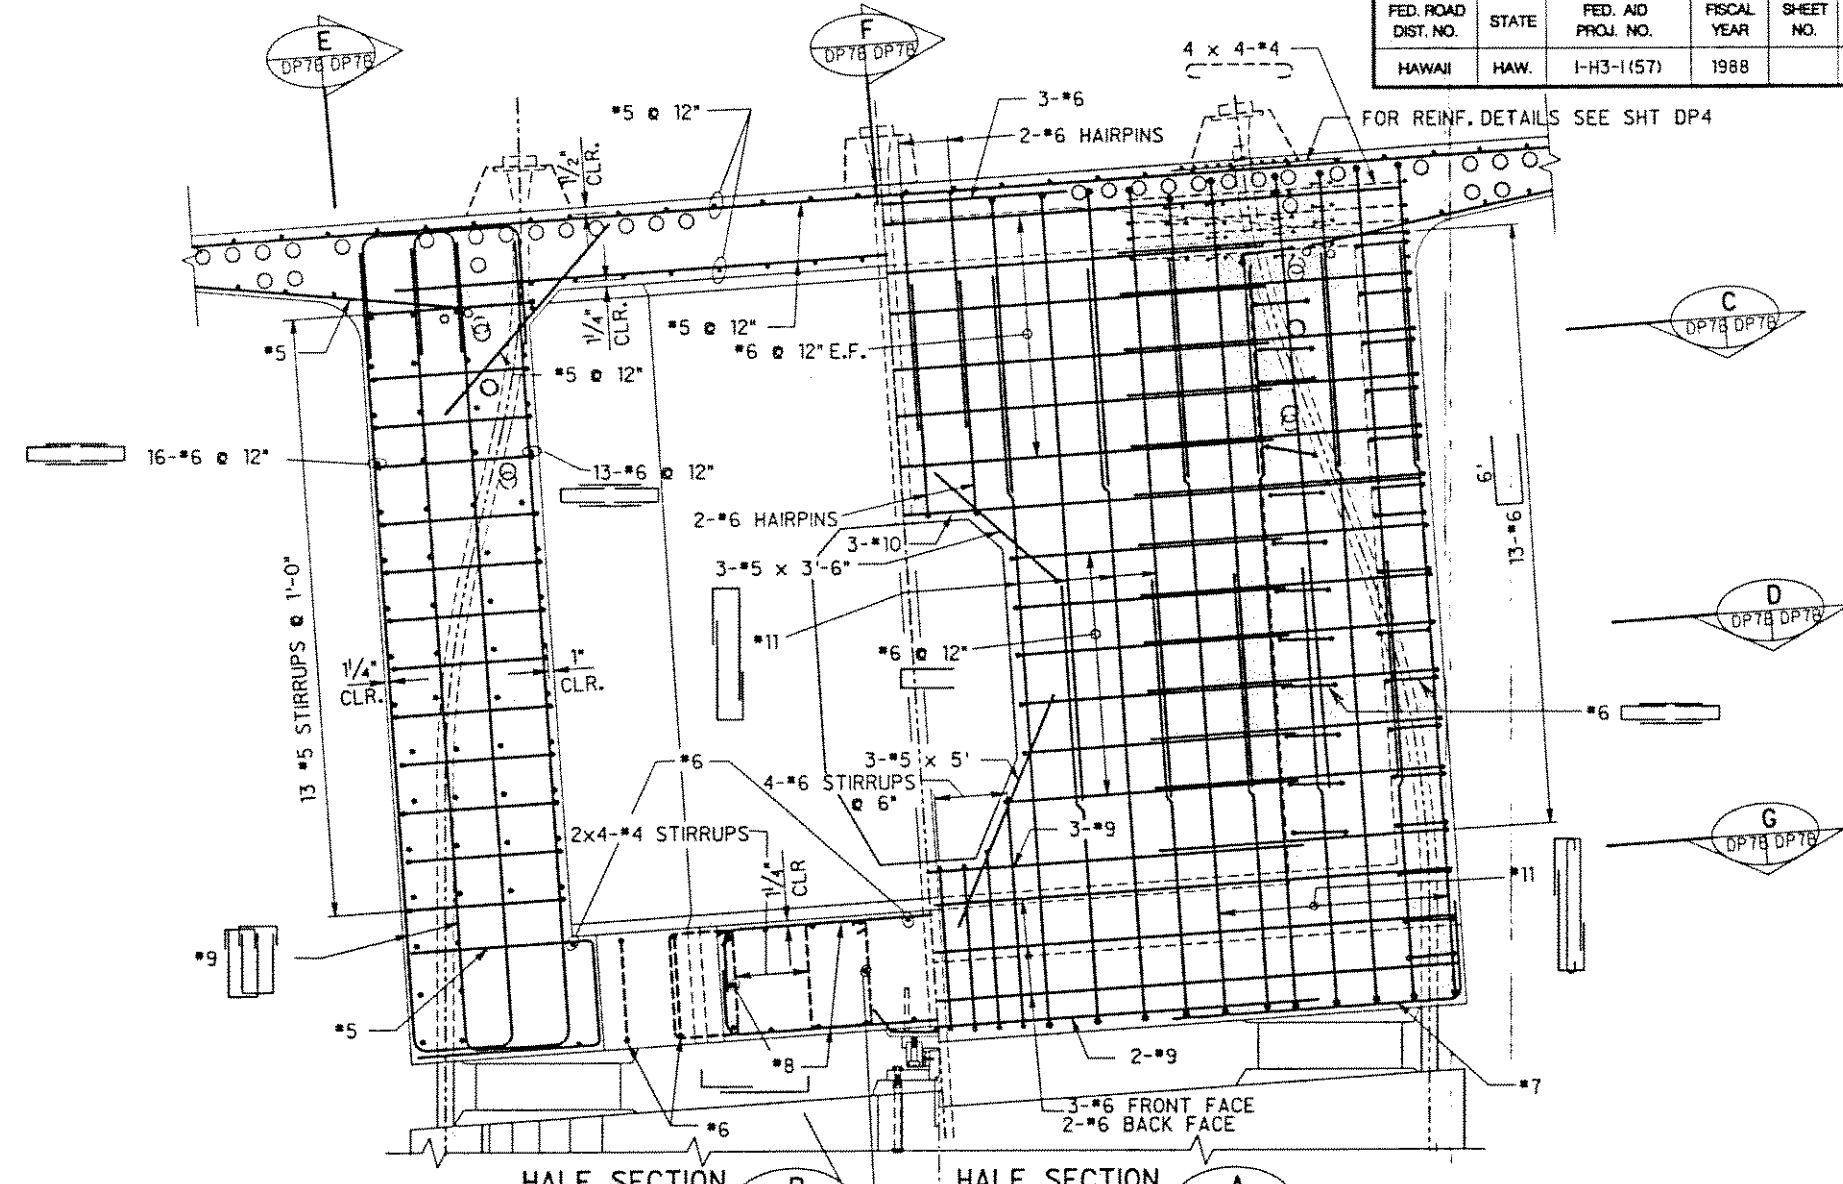


HALF SECTION B
1/2" = 1'-0" DP7B DP7B

HALF SECTION A
1/2" = 1'-0" DP7B DP7B

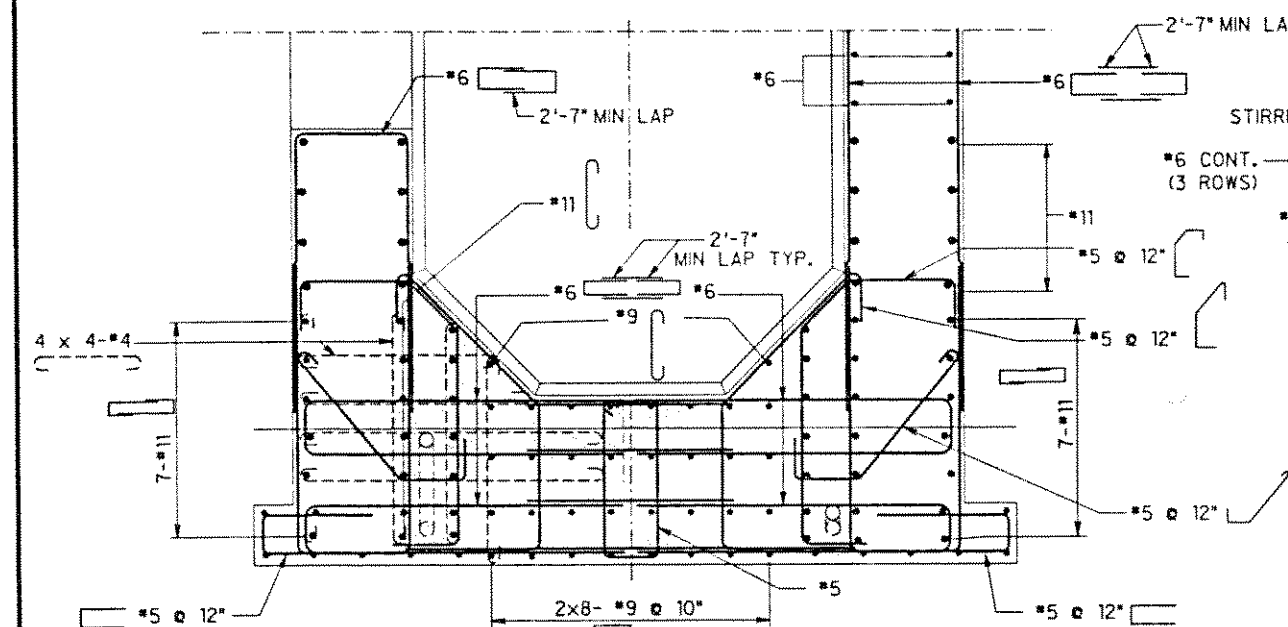


HALF SECTION D
1/2" = 1'-0" DP7B DP7B

HALF SECTION C
1/2" = 1'-0" DP7B DP7B

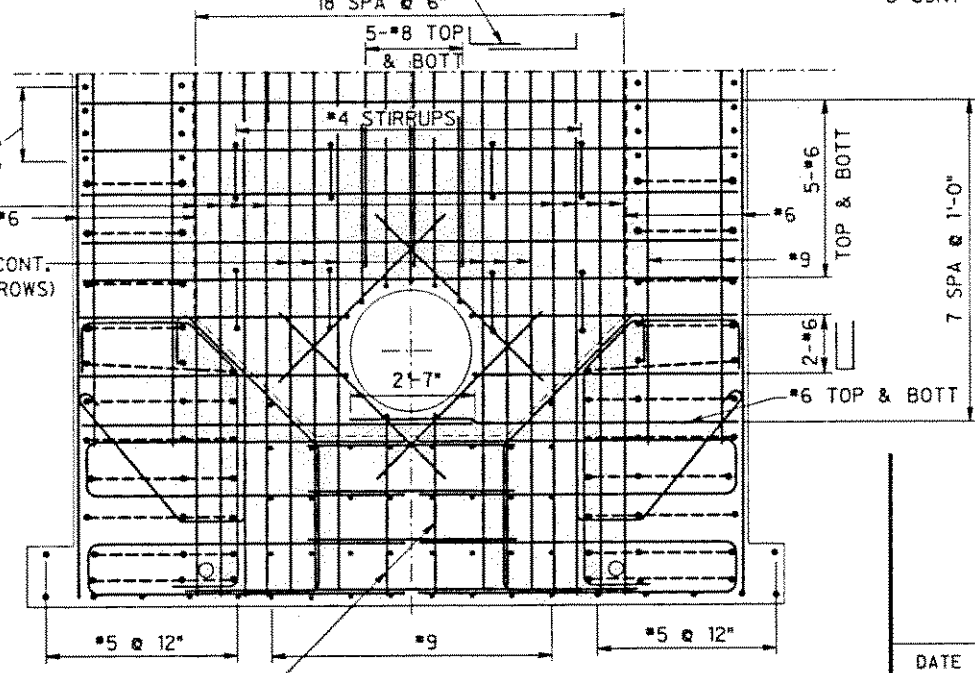

HALF SECTION G
1/2" = 1'-0" DP7B DP7B

NOTE: FOR ELECTRICAL MANHOLE DETAILS, SEE SHEET ED1

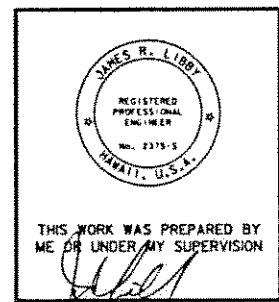

STATE OF HAWAII
DEPARTMENT OF TRANSPORTATION
HIGHWAYS DIVISION

**SLIDING PIER SEGMENT
REINFORCING
TYPE II**

INTERSTATE ROUTE H-3
F.A.I. PROJECT No. I-H3-1(57)
F.A.I. PROJECT No. I-H3-1(58)

SCALE: AS NOTED DATE: APR 1991


SHEET No. DP7B OF SHEETS

DATE: _____ REVISION: _____


J. MULLER INTERNATIONAL Libby Engineers

DESIGNED BY	DATE
TRACED BY	
QUANTITIES BY	
CHECKED BY	
NOTE WORK	

FED. ROAD DIST. NO.	STATE	FED. AID PROJ. NO.	FISCAL YEAR	SHEET NO.	TOTAL SHEETS
HAWAII	HAW.	I-H3-1(57)	1988		

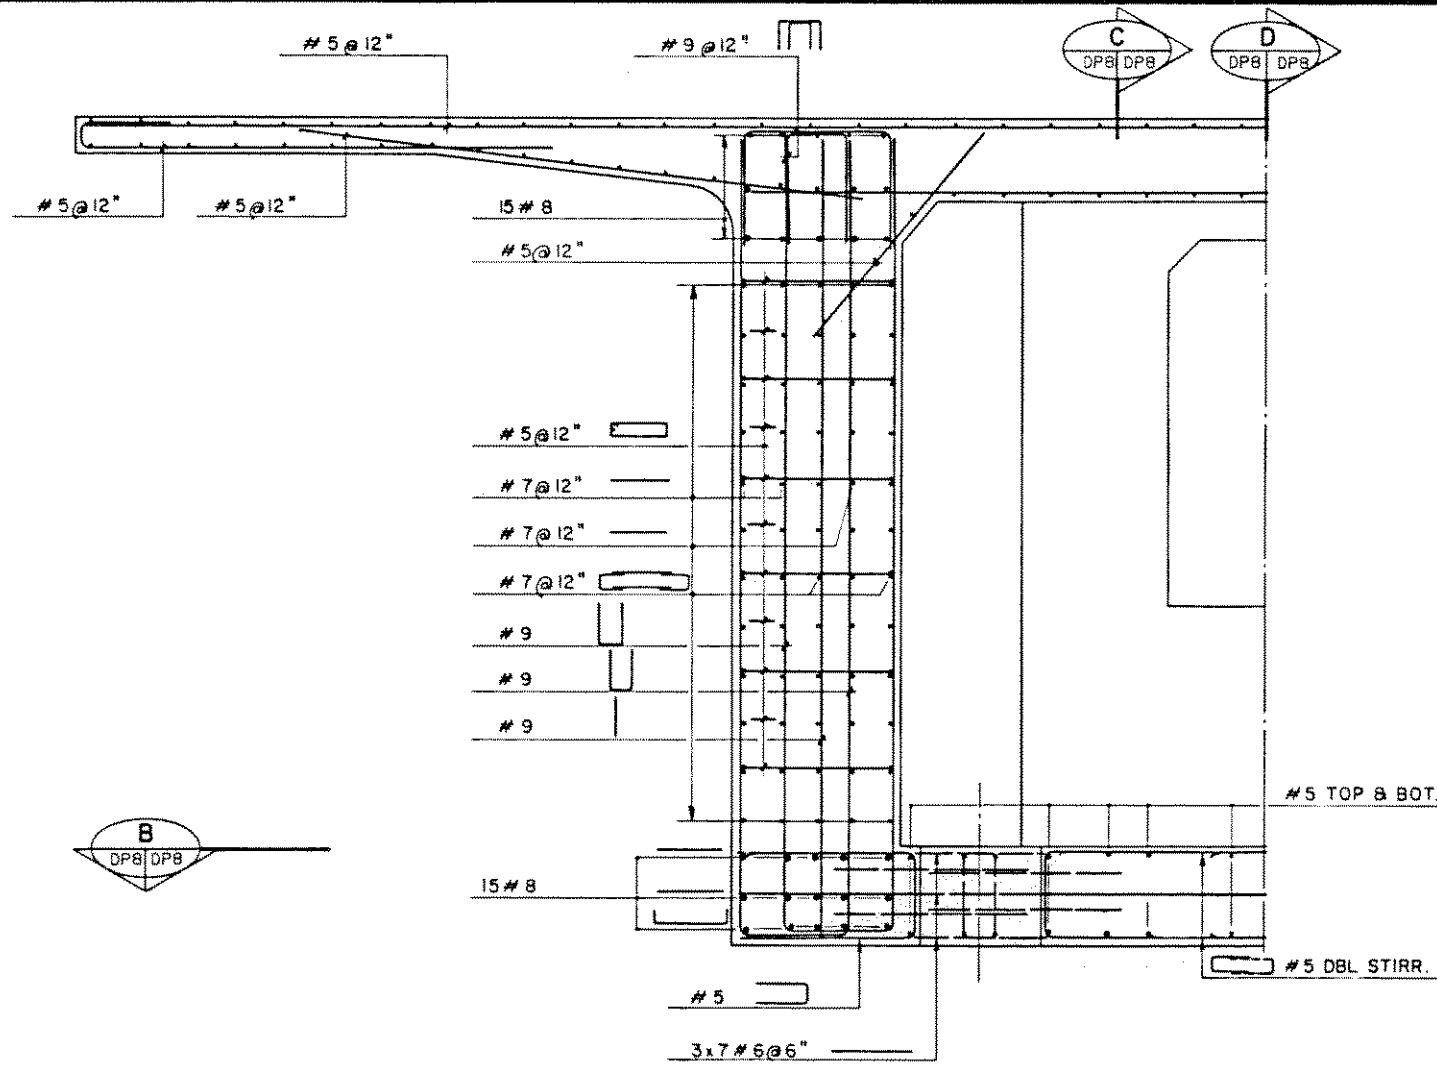


HALF SECTION A
SCALE: 1/2" = 1'-0" DPB DPB

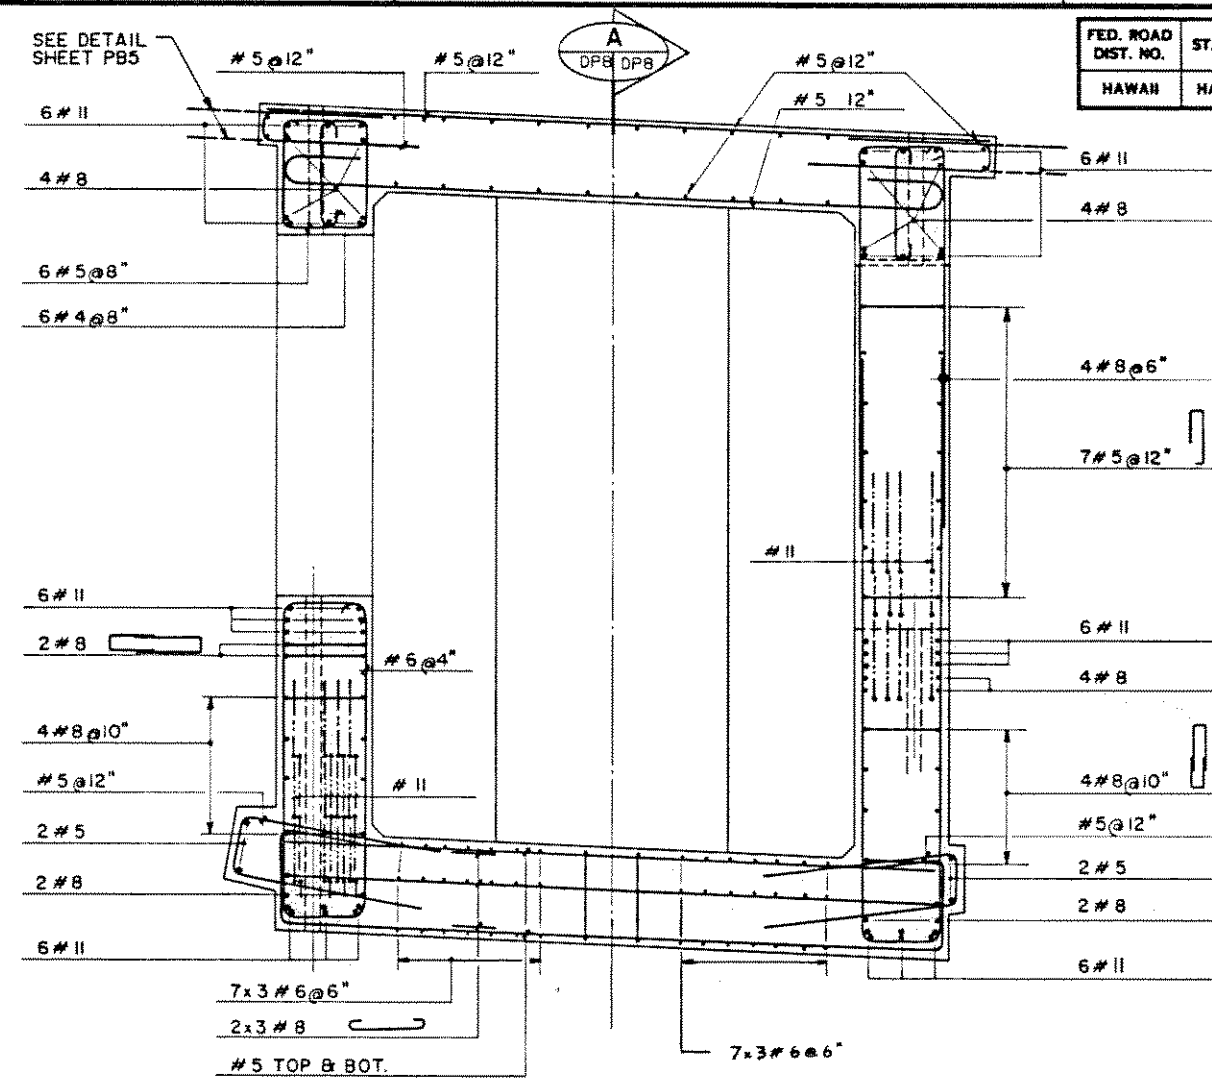


HALF SECTION D
SCALE: 1/2" = 1'-0" DPB DPB

HALF SECTION C
SCALE: 1/2" = 1'-0" DPB DPB

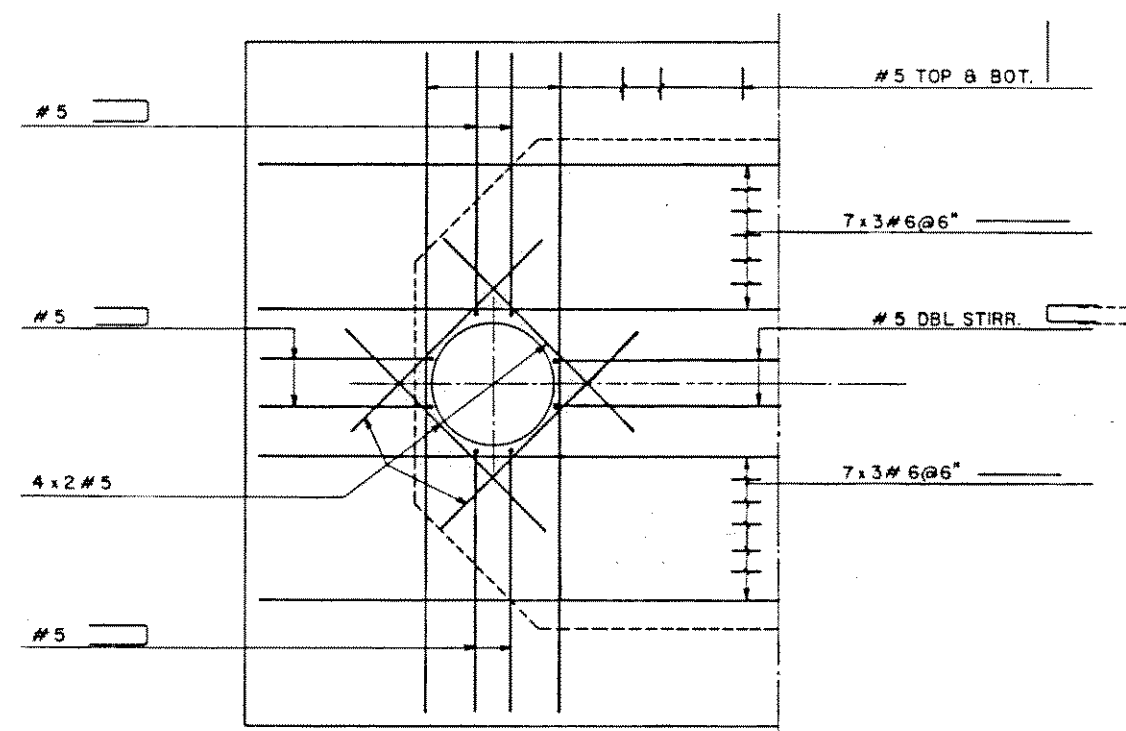

HALF SECTION B
SCALE: 1/2" = 1'-0" DPB DPB

DATE	
DESIGNED BY	
TRACED BY	
DESIGNED BY	
QUANTITIES BY	
CHECKED BY	

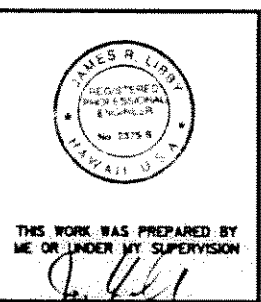

9/06/91 REVISED SHEET NO.
4/29/91 UPDATED DRAWING.

DATE	REVISION
J. MULLER INTERNATIONAL	E Libby Engineers

STATE OF HAWAII
DEPARTMENT OF TRANSPORTATION
HIGHWAYS DIVISION

**SLIDING PIER SEGMENT
REINFORCING II**
(TYPE I)

INTERSTATE ROUTE H-3
F.A.I. PROJECT No. I-H3-1(57)
F.A.I. PROJECT No. I-H3-1(58)

SCALE: AS NOTED DATE: JUN. 1990

SHEET NO. DPB OF SHEETS