

FED. ROAD DIST. NO.	STATE	FED. AID PROJ. NO.	FISCAL YEAR	SHEET NO.	TOTAL SHEETS
HAWAII	HAW.	I-H3-1 (57)	1988		

STATE OF HAWAII

VECP #2

PLANS FOR

CONSTRUCTION OF A PORTION OF

INTERSTATE ROUTE H-3

WINDWARD VIADUCT



FEDERAL AID INTERSTATE PROJECT NO. I-H3-1 (57)

AND

FEDERAL AID INTERSTATE PROJECT NO. I-H3-1 (58)

DISTRICT OF KOOLAUPOKO

ISLAND OF OAHU

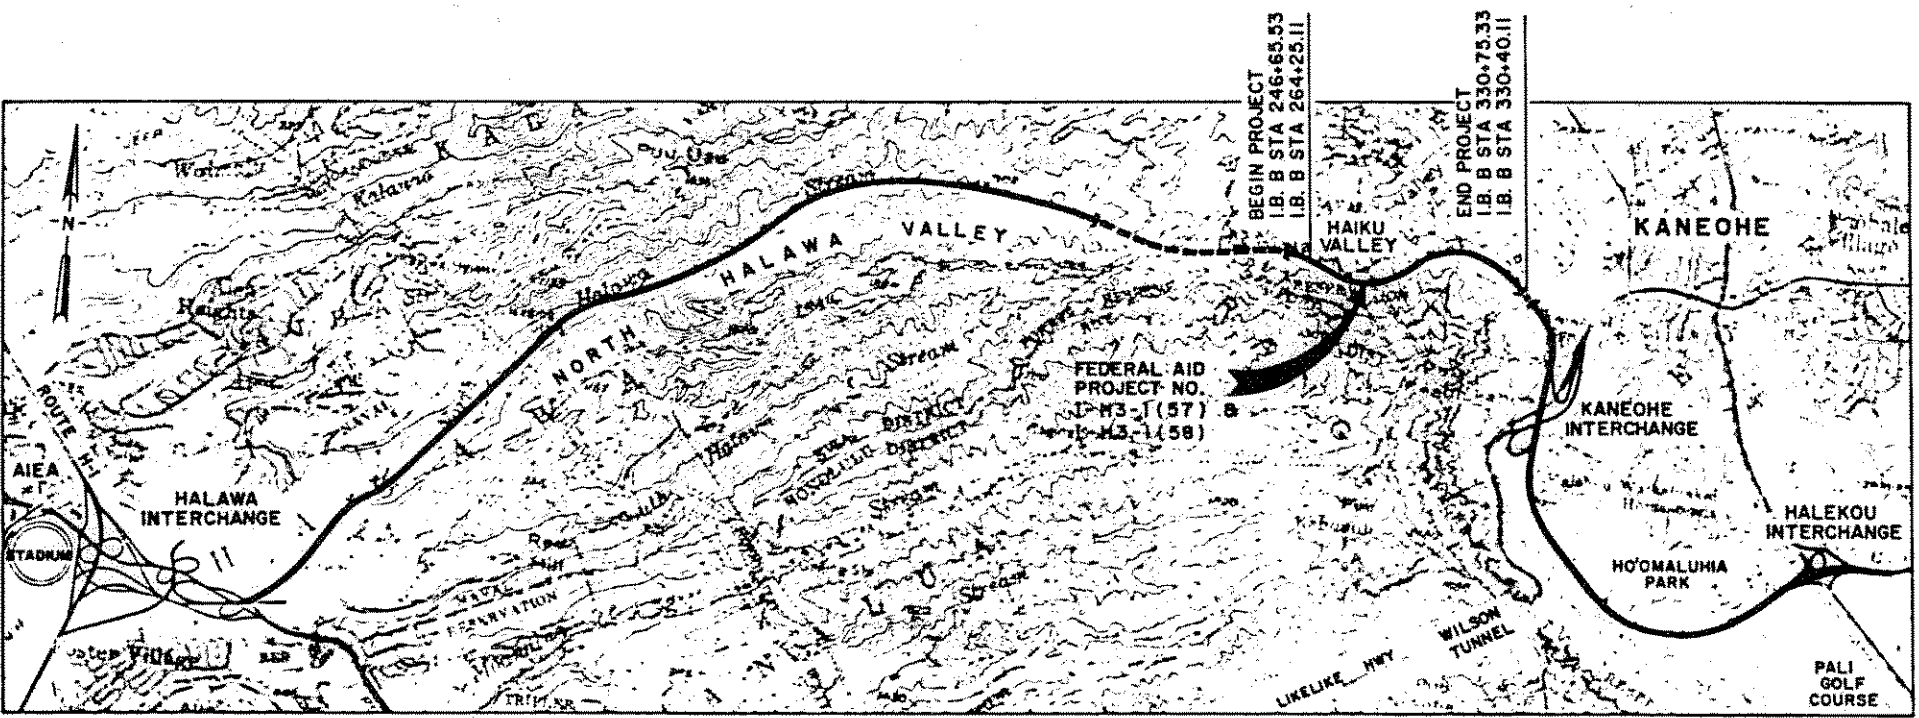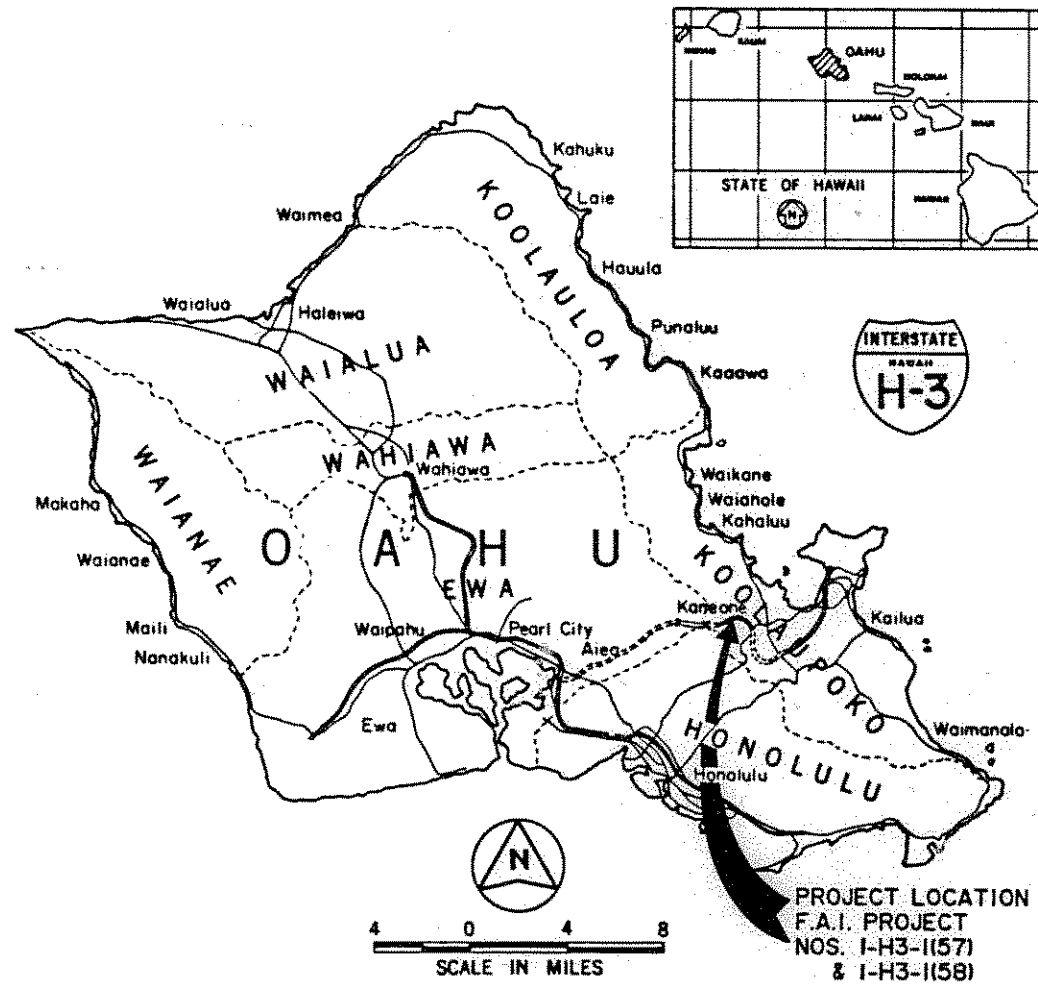

LAYOUT PLAN

GROSS LENGTH OF PROJECT 1.35 MI.

BRIDGES OVER 20.00' SPAN 1.25 MI.

NET LENGTH OF ROADWAY 0.10 MI.

FEDERAL AID INTERSTATE PROJECTS PREVIOUSLY CONSTRUCTED OR UNDER CONSTRUCTION

DATE	
DESIGNED BY	
TRACED BY	
QUANTITIES BY	
CHECKED BY	
ORIGINAL PLAN	
NOTE BOOK	
NO.	

STATE OF HAWAII

DEPARTMENT OF TRANSPORTATION

HIGHWAYS DIVISION

INTERSTATE ROUTE H-3

F.A.I. PROJECT No. I-H3-1 (57)

F.A.I. PROJECT No. I-H3-1 (58)

SCALE : AS NOTED

DATE : JUN. 1990

SHEET No. 1 OF 280 SHEETS

DATE

REVISION

J. MULLER INTERNATIONAL

Libby Engineers