



FED. ROAD DIST. NO.	STATE	FED. AID PROJ. NO.	FISCAL YEAR	SHEET NO.	TOTAL SHEETS
HAWAII	HAW.	I-H3-1 (57)	1988		

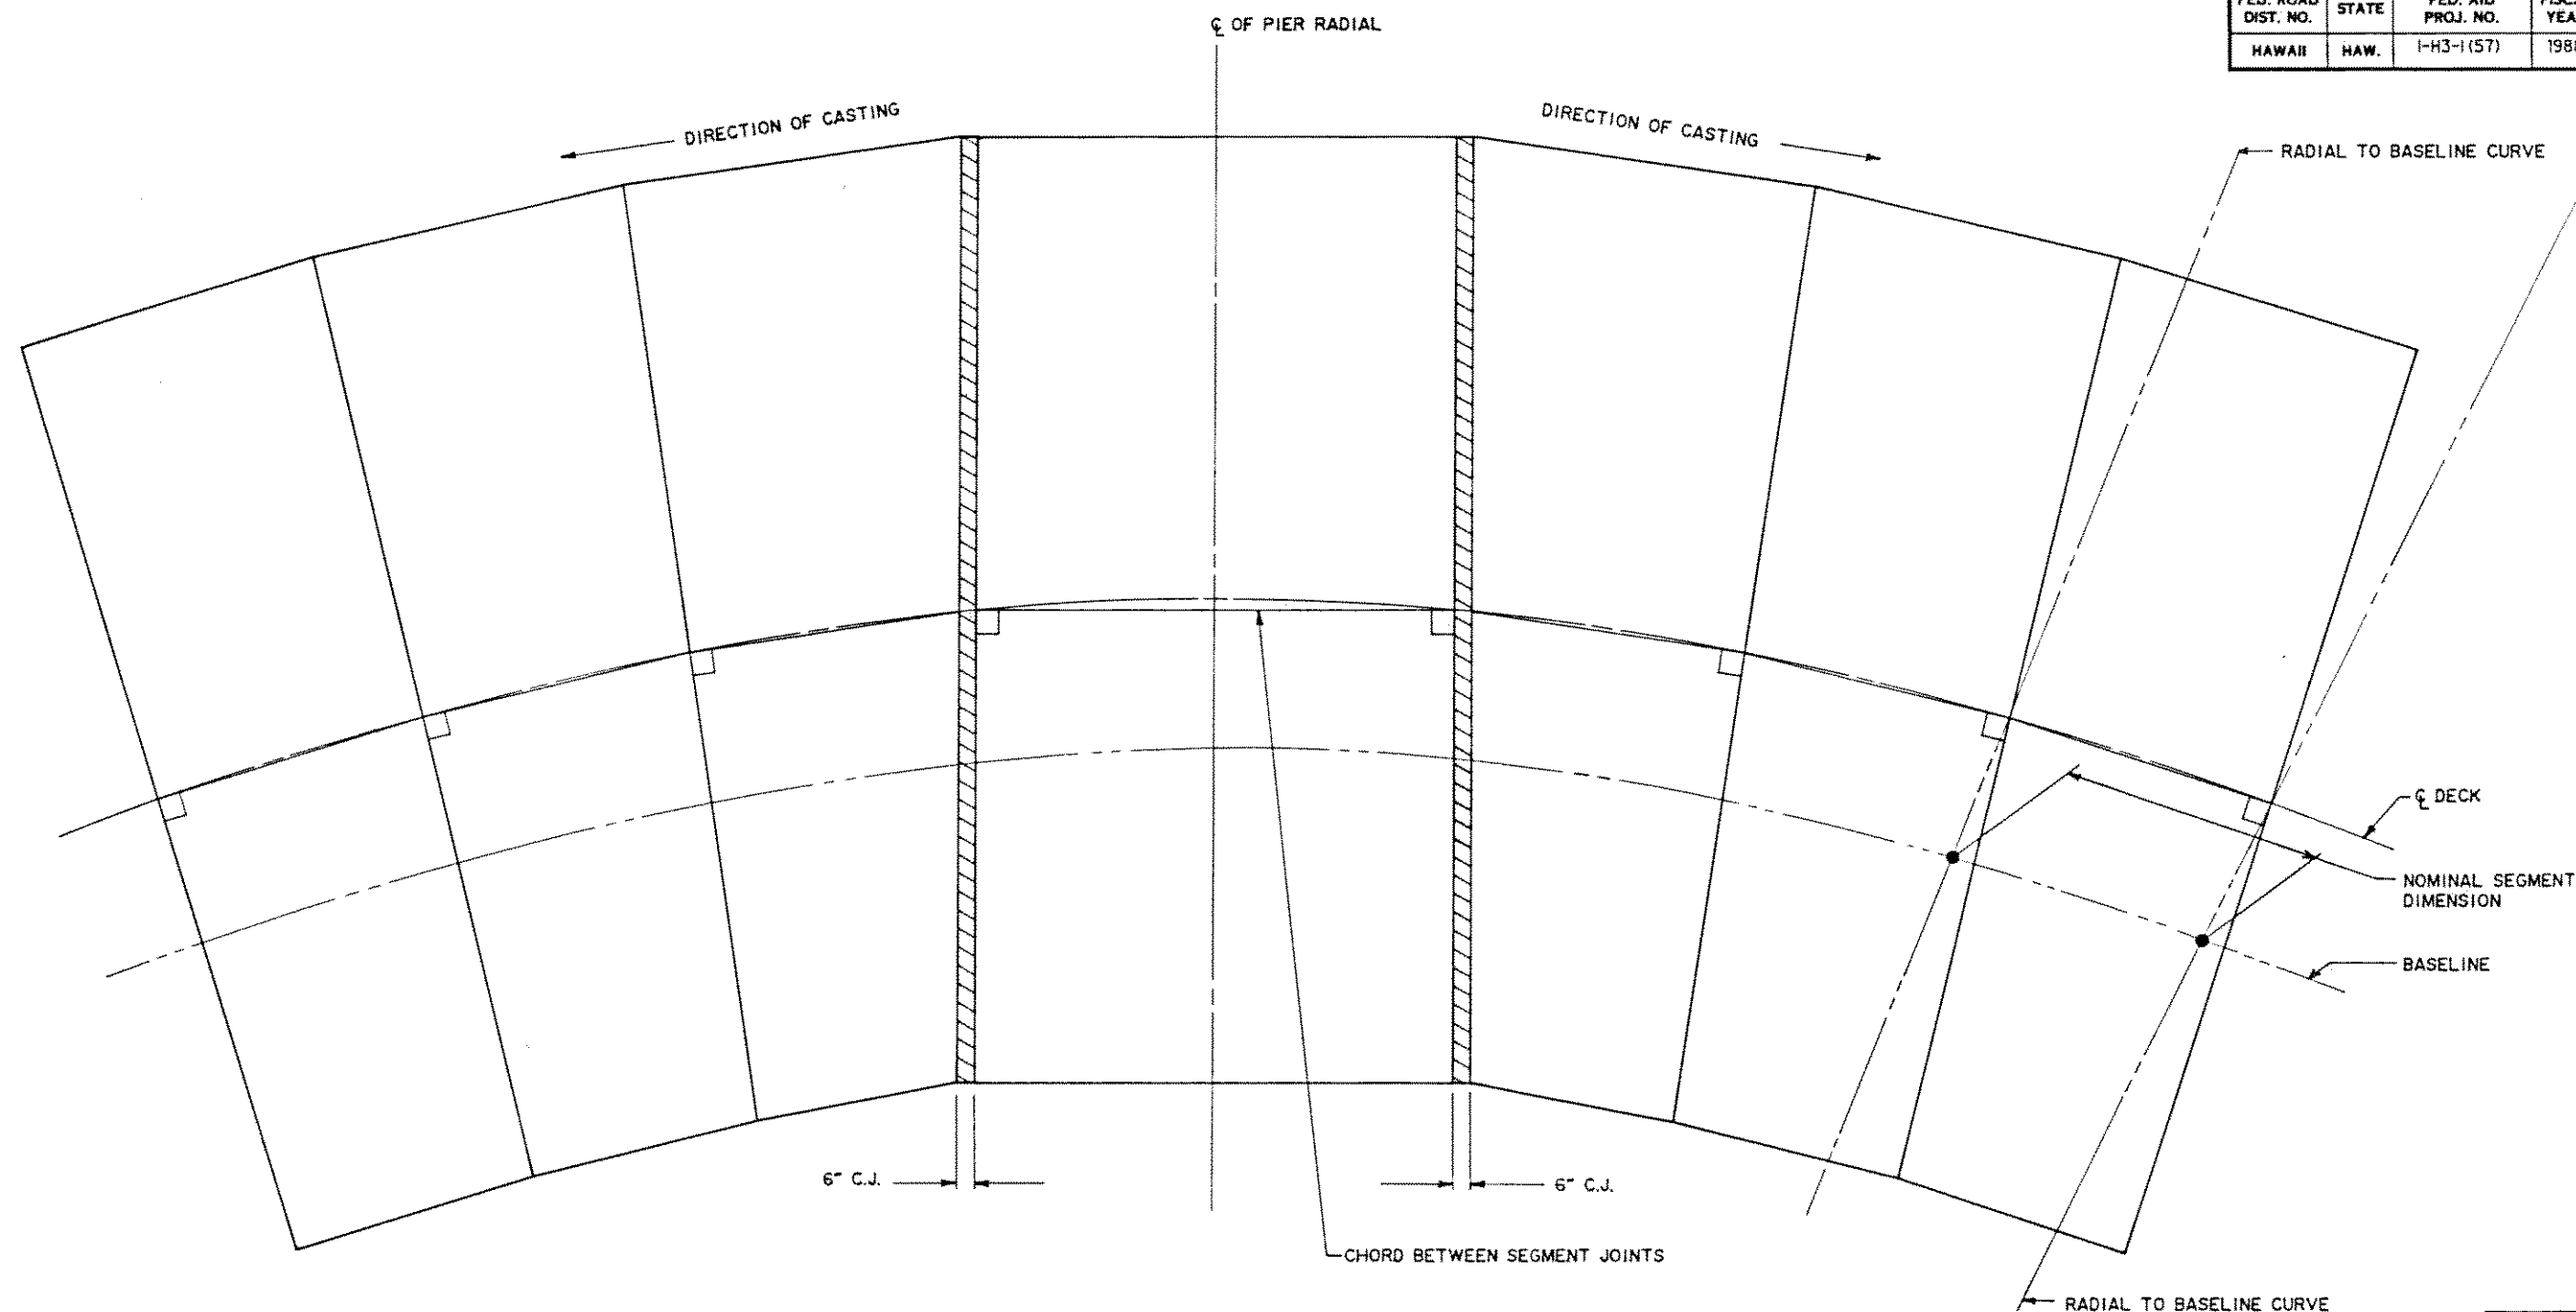

NOTE:
BULKHEAD FACES ARE PERPENDICULAR
TO THE CHORD

ORIGINAL PLAN	DATE
NOTED BY	
DESIGNED BY	
CHECKED BY	
NO.	

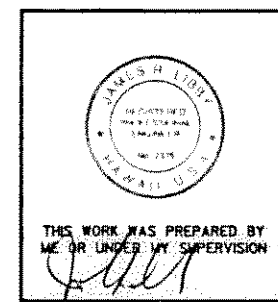

DATE	REVISION
J. MULLER INTERNATIONAL	Libby Engineers

STATE OF HAWAII
DEPARTMENT OF TRANSPORTATION
HIGHWAYS DIVISION

HORIZONTAL CURVE TREATMENT

INTERSTATE ROUTE H-3
F.A.I. PROJECT No. I-H3-1 (57)
F.A.I. PROJECT No. I-H3-1 (58)
SCALE : AS NOTED DATE : JUN. 1990

SHEET No. 61 OF SHEETS