


GEO: HI0206
ESTIMATE: 73
SPECIFICATION: WT 35956

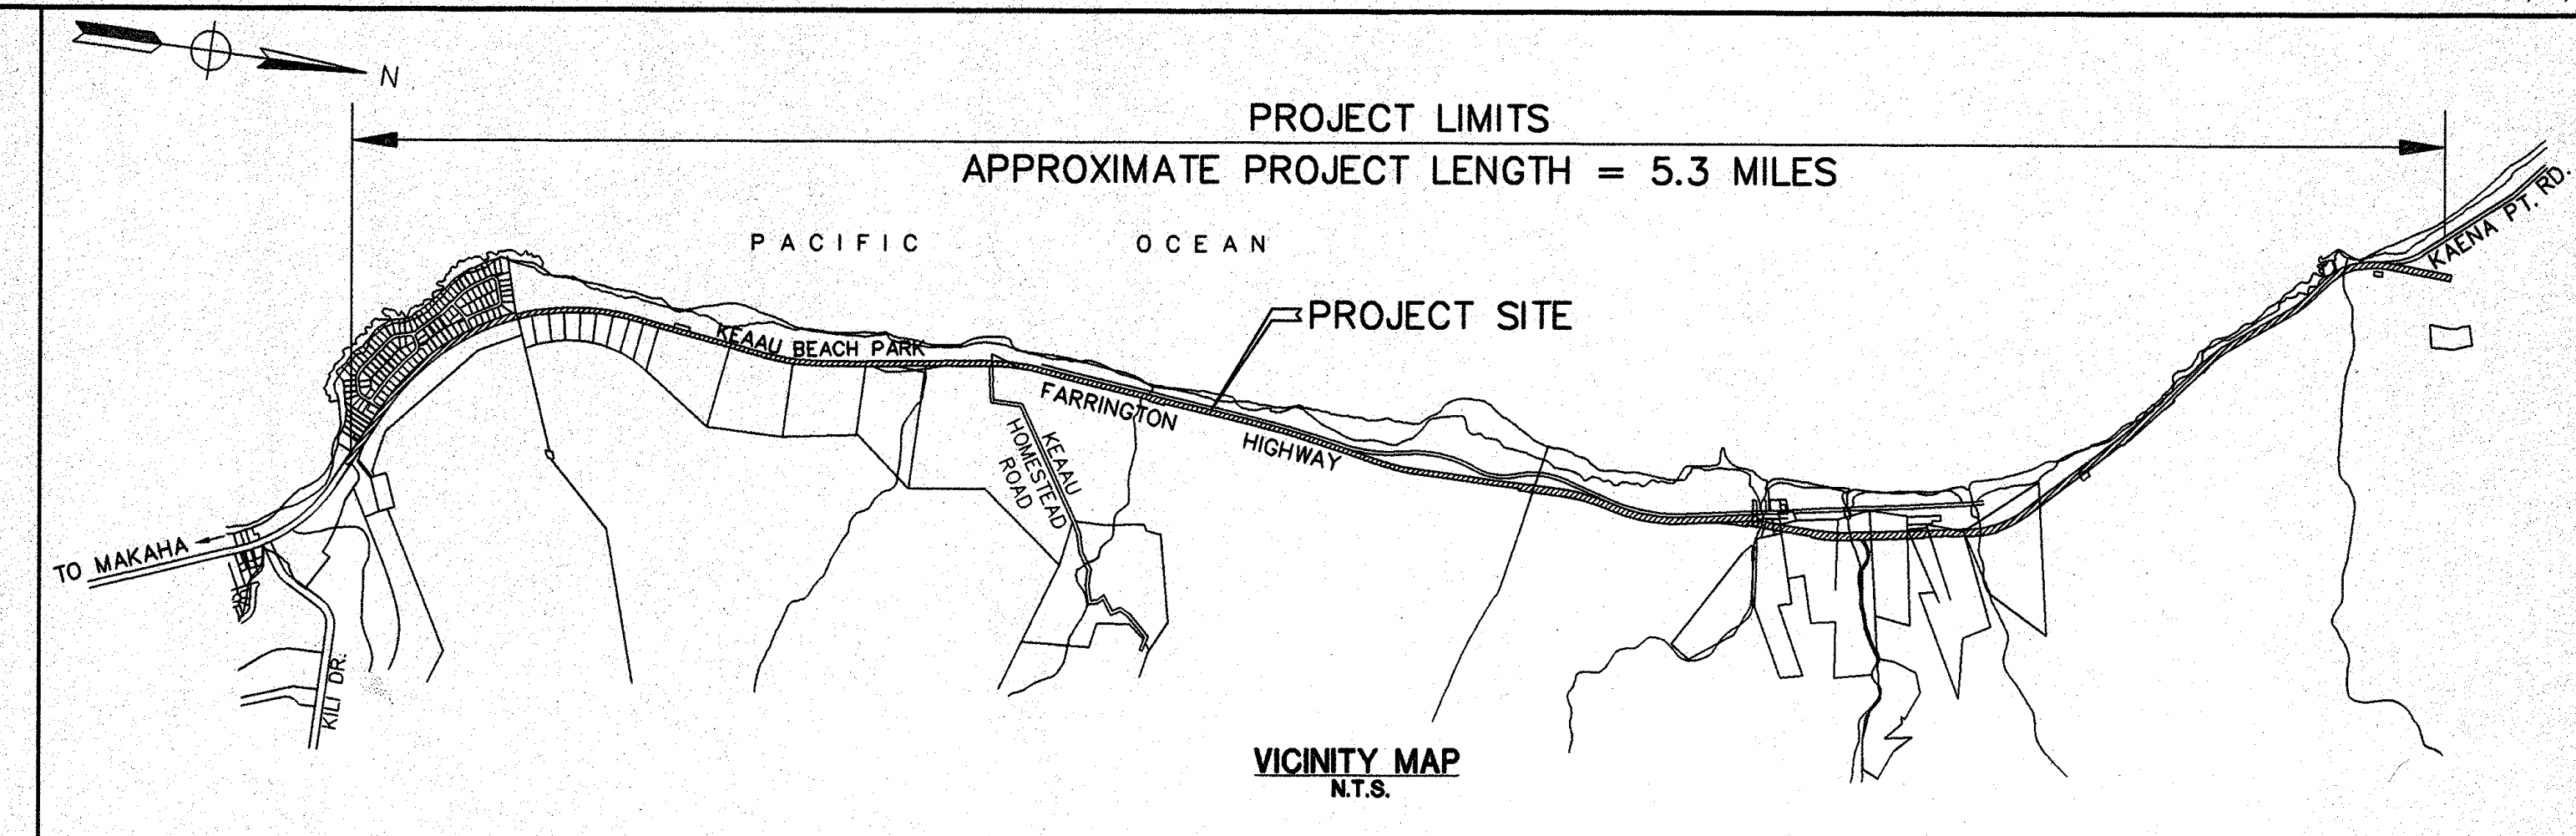

WESTERN TERRITORY LIGHTGUIDE PROJECTS

MAKAHA CABLE STATION TO KEAWAULA CABLE STATION LIGHTGUIDE SYSTEM


MAKAHA TO KEAWAULA FTA

T.M.K.: 8-1-01, 8-2-01, 8-3-01, 02
8-4-01, 02, 09 & 10



CONSTRUCTION ISSUE
SEPTEMBER 30, 1999

Paul M. Hamamoto 10/14/99
for Administrator, Highways Division Date
State Department of Transportation (Approval granted for
work within State right-of-way only. I.D. No. Q-99-24
letter of approval No. HWY-T 2, 5865
dated 10/14/99)

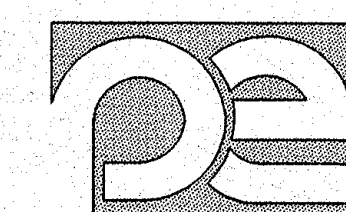 ParEn Inc., dba
PARK ENGINEERING
ENGINEERS, SURVEYORS, PLANNERS
567 SOUTH KING STREET SUITE 300
HONOLULU, HAWAII 96813-3036