


GENERAL NOTES:

FED. ROAD DIST. NO.	STATE	PROJ. NO.	FISCAL YEAR	SHEET NO.	TOTAL SHEETS
HAWAII	HAW.	HWY-H-03-00	2000	2	8

1. The scope of work for this project consists of construction of wastewater systems consisting of a concrete slab, drain, oil/water separator, septic tank and seepage pit at the Hilo and Waimea Baseyard.
2. The Contractor is reminded of the requirements of subsection 108.01 – Subletting of Contract, which requires him to perform work amounting to not less than 50 percent of the total contract cost less deductible items. Non-compliance with this Subsection may be grounds for rejection of bid.
3. The Contractor's attention is directed to the following Sections of the Special Provisions: Subsection 107.13 – Public Convenience and Safety and Subsection 107.21 – Contractor's Responsibility For Utility Property and Services.
4. At the end of each day's work, the Contractor shall remove all equipment and other obstructions to permit free and safe passage of public traffic.
5. The existence and location of underground utilities, manholes, monuments and structures as shown on the plans are from the latest available data but the accuracy is not guaranteed. The encountering of other obstacles during the course of work is possible. The Contractor shall be held liable for any damages incurred to the existing facilities and/or improvements as a result of his operations.
6. The Contractor shall notify the Engineer in writing, two (2) weeks prior to starting construction.
7. Existing drainage system will be functional at all times during construction. The Contractor is to furnish materials, equipment, labor, tools and incidentals necessary to maintain flow. This work shall be considered incidental to various contract items.
8. The Contractor shall provide access to and from all existing baseyard facilities at all times.
9. Contractor is hereby notified that the project "Hilo Baseyard Improvements, Project No. HWY-H-04-99M" may be under construction at the same time as this project. Contractor shall coordinate his work with that of the "Hilo Baseyard Improvements" contractor.
10. Contractor is hereby notified that the project "Waimea Baseyard Improvements, Project No. HWY-H-05-00M" may be under construction at the same time as this project. Contractor shall coordinate his work with that of the "Waimea Baseyard Improvements" contractor.
11. Contractor shall coordinate his hours of operation to match the normal baseyard operation hours. Information on the normal baseyard operation hours may be obtained from the supervisor/superintendent at the Hilo and Waimea Baseyards. Contact George Nakayama at Ph. 933-8866 for information on the Hilo Baseyard hours of operation and John Kanui at Ph. 887-6080 for information on the Waimea Baseyard hours of operation.
12. Contractor should be aware that heavy vehicular traffic can be expected at the Hilo Baseyard for vehicles leaving the baseyard between the hour of 7:00 and 8:00 a.m. and vehicles returning to the baseyard between the hour of 2:30 and 3:30 p.m.

13. Contractor should be aware that the Waimea Baseyard is locked when the crews are away from the baseyard. Contractor shall make arrangements with John Kanui Ph. 887-6080 for access to the site.
14. Contractor shall perform percolation test for submission to the State Department of Health upon construction of the seepage pit at the Hilo and Waimea baseyards.

DESIGNED BY	DATE
DRAWN BY	
CHECKED BY	
APPROVED BY	
NOTED BY	
NO.	

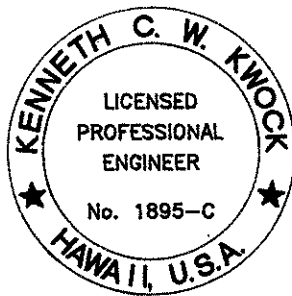

Kenneth C. W. Knock
THIS WORK WAS PREPARED BY ME
OR UNDER MY SUPERVISION.

STATE OF HAWAII DEPARTMENT OF TRANSPORTATION HIGHWAYS DIVISION	
GENERAL NOTES	
HILO AND WAIMEA BASEYARDS WASTEWATER SYSTEM	
PROJ. NO. HWY-H-03-00	
SCALE:	DATE:
SHEET No. 2 OF 8 SHEETS	