


FED. ROAD DIST. NO.	STATE	FED. AID PROJ. NO.	FISCAL YEAR	SHEET NO.	TOTAL SHEETS
HAWAII	HAW.	HWY-H-04-99M	2000	22	73

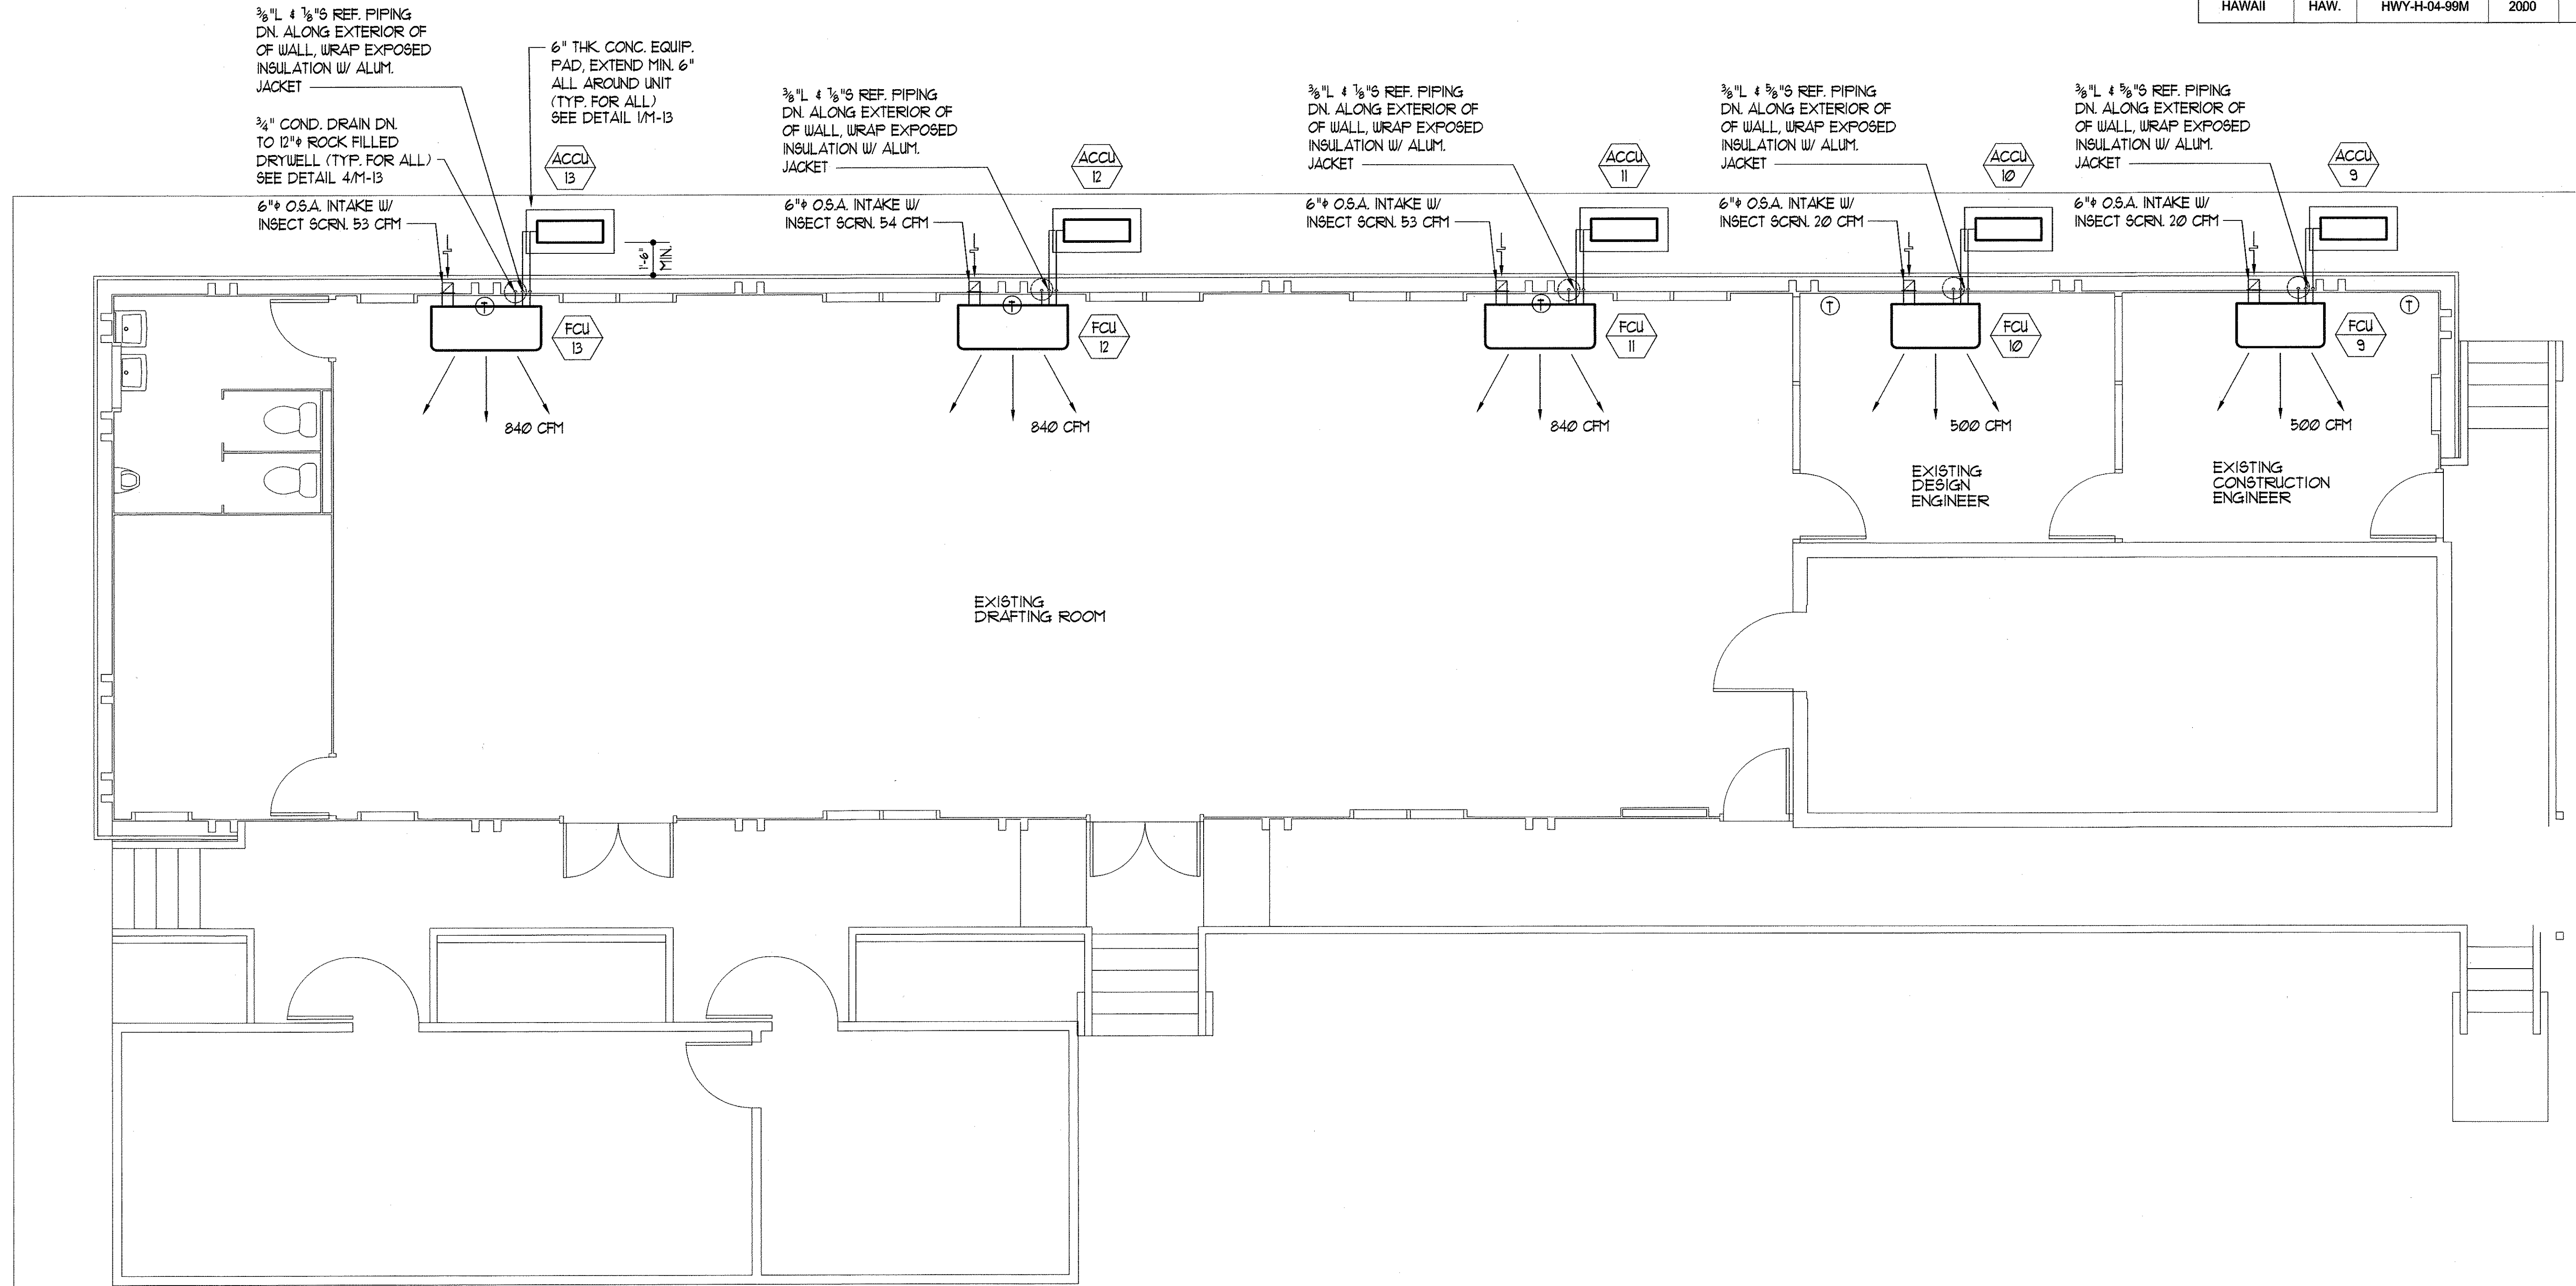

# AIR CONDITIONING PLAN - DRAFTING

SC: 1/4"=1'

DATE	_____
DESIGNED BY	_____
CHECKED BY	_____
NOTED BY	_____
NO.	_____

THIS WORK WAS PREPARED BY ME OR UNDER MY SUPERVISION

*el yf*

STATE OF HAWAII  
DEPARTMENT OF TRANSPORTATION  
HIGHWAYS DIVISION

**AIR CONDITIONING PLAN - DRAFTING**

**HILO BASEYARD IMPROVEMENTS**

PROJECT NO. HWY-H-04-99M

Scale: Noted Date: May 2000

SHEET No. 1 OF 1 SHEETS

DWG. No. **M-3**