



FED. ROAD DIST. NO.	STATE	FED. AID PROJ. NO.	FISCAL YEAR	SHEET NO.	TOTAL SHEETS
HAWAII	HAW.	HWY-H-04-99M	2000	29	73

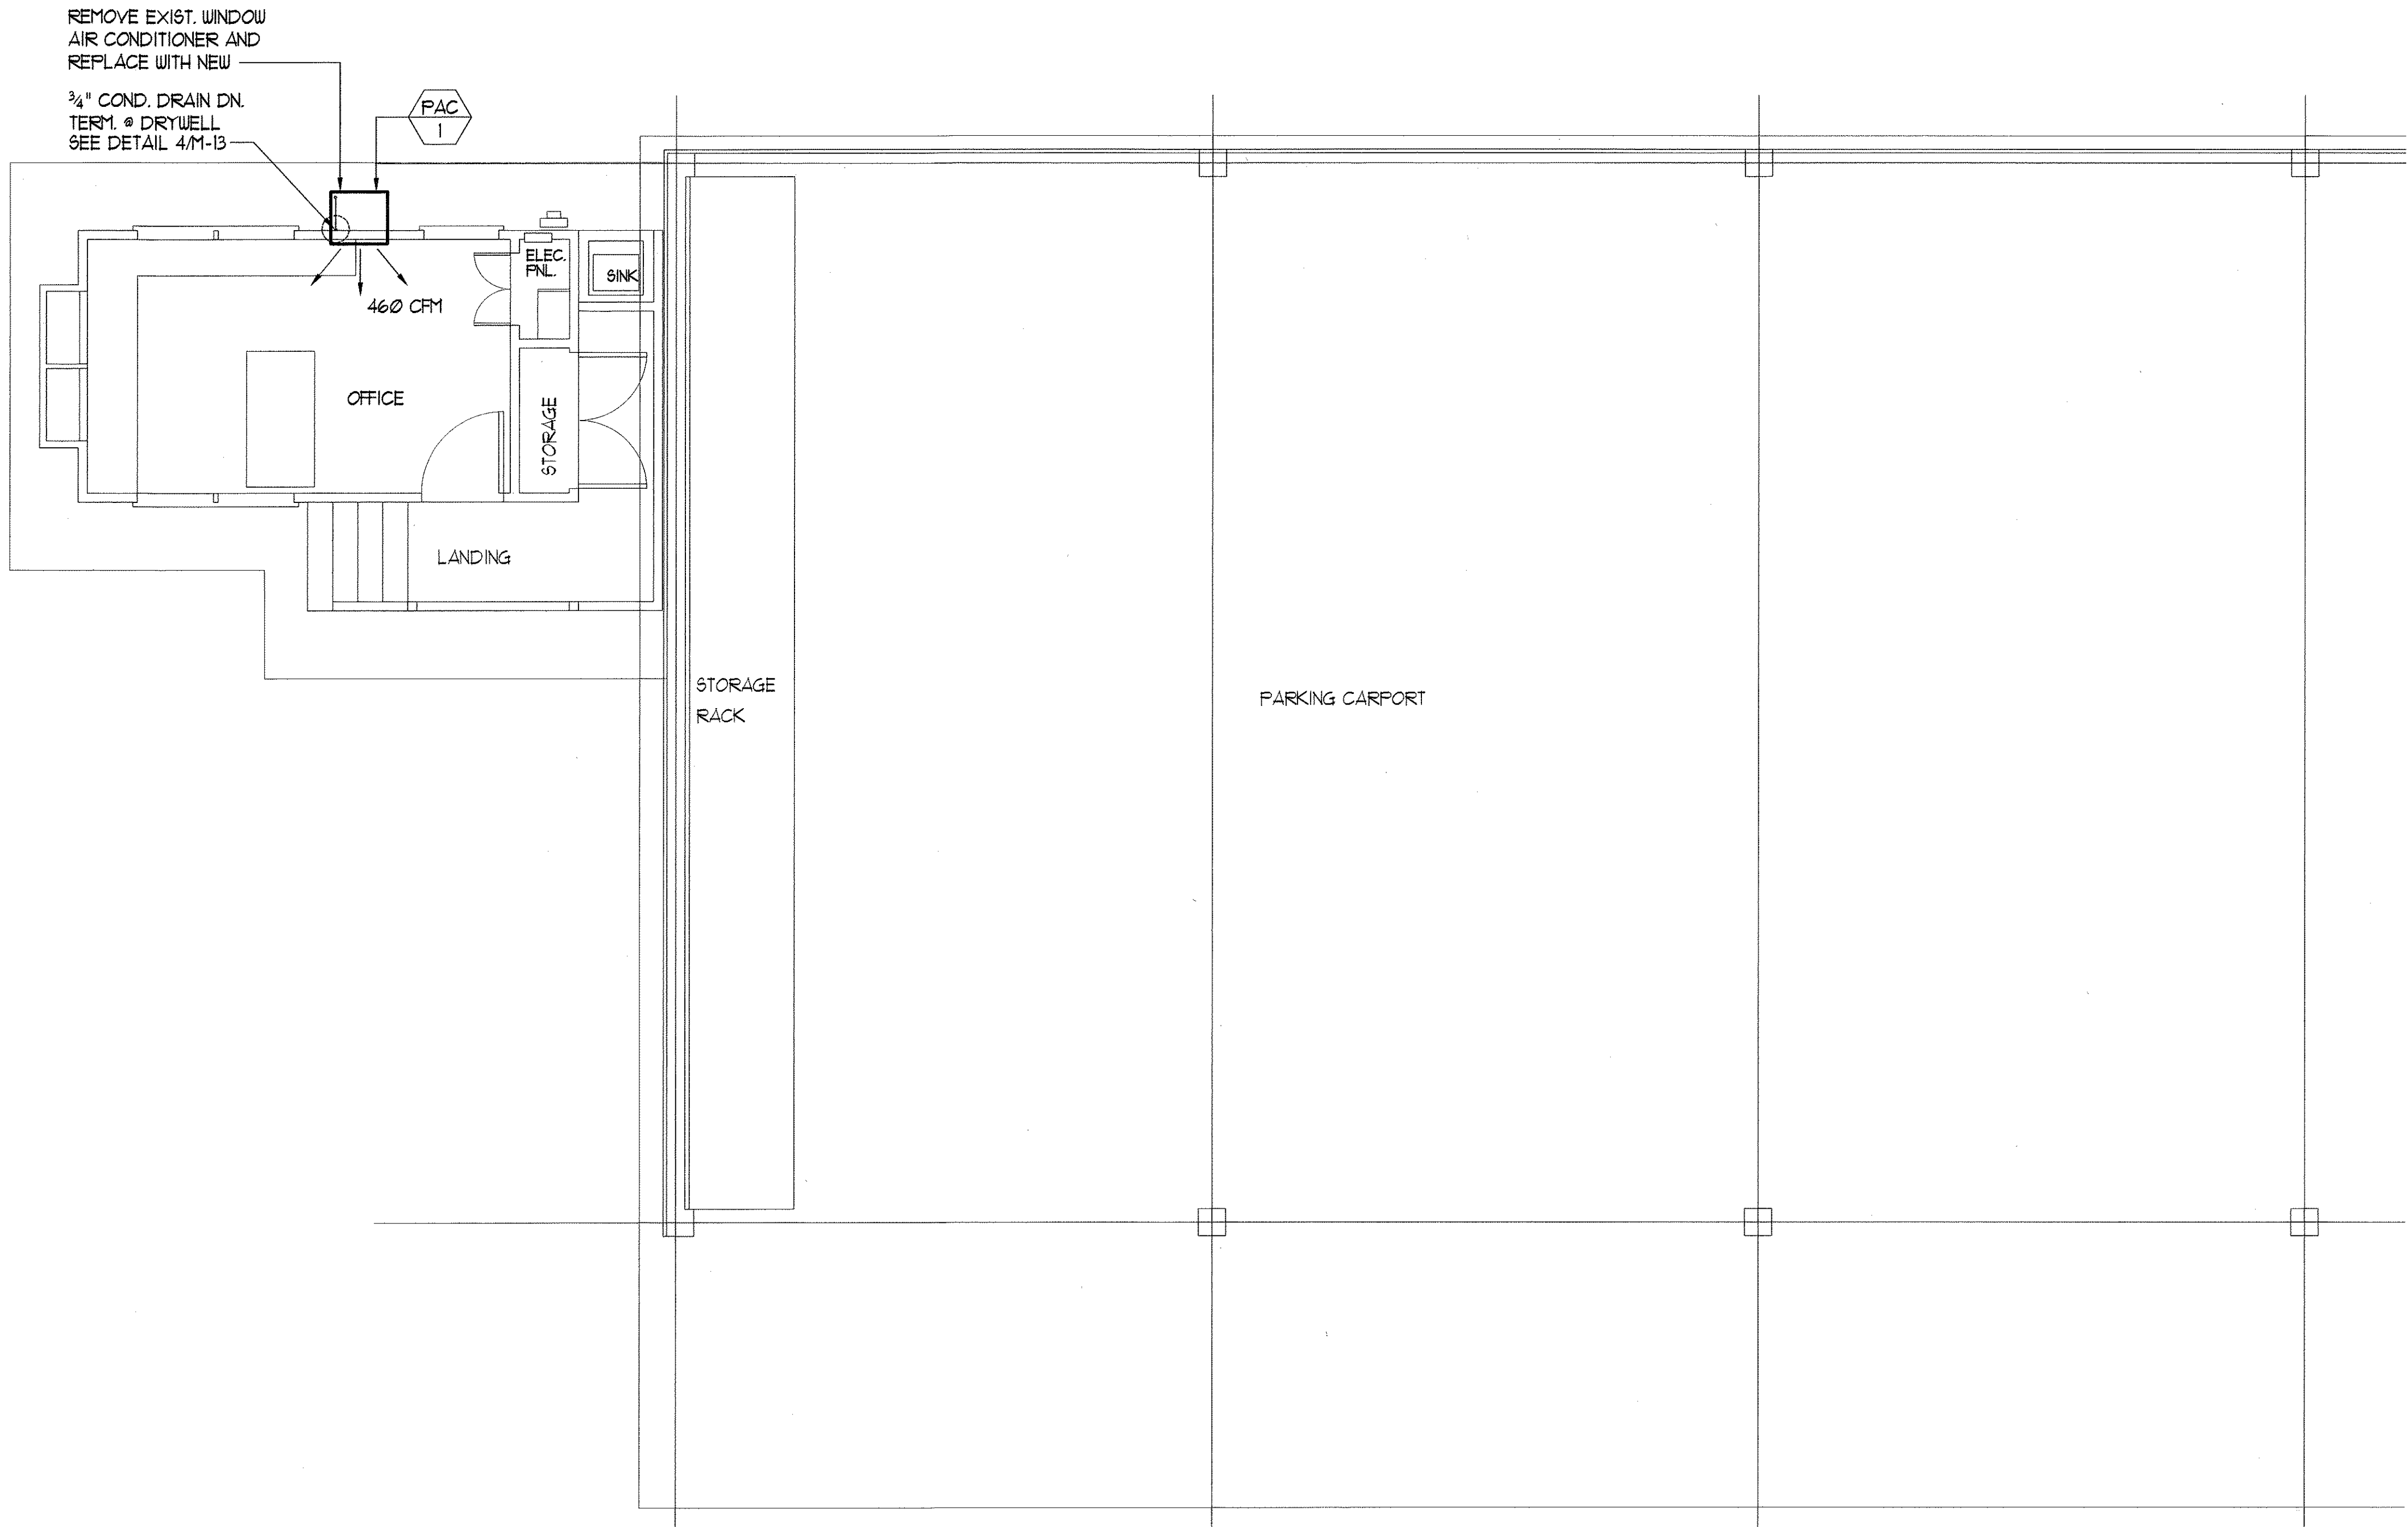

DESIGNED BY	DATE
DRAWN BY	
TRACED BY	
NOTED BY	
CHECKED BY	
NO.	

AIR CONDITIONING PLAN - MVSO OFFICE
SCALE: 1/4" = 1'-0"

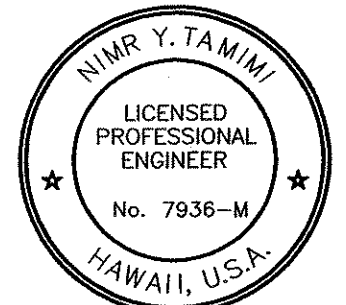

THIS WORK WAS PREPARED BY ME OR UNDER MY SUPERVISION

[Signature]

DWG. No. **M-10**

STATE OF HAWAII
DEPARTMENT OF TRANSPORTATION
HIGHWAYS DIVISION
**AIR CONDITIONING PLAN -
MVSO OFFICE**
**HILO BASEYARD
IMPROVEMENTS**
PROJECT NO. HWY-H-04-99M
Scale: *Noted* Date: *May 2000*
SHEET No. 1 OF 1 SHEETS