



FED. ROAD DIST. NO.	STATE	FED. AID PROJ. NO.	FISCAL YEAR	SHEET NO.	TOTAL SHEETS
HAWAII	HAW.	HWY-H-04-99M	2000	30	73

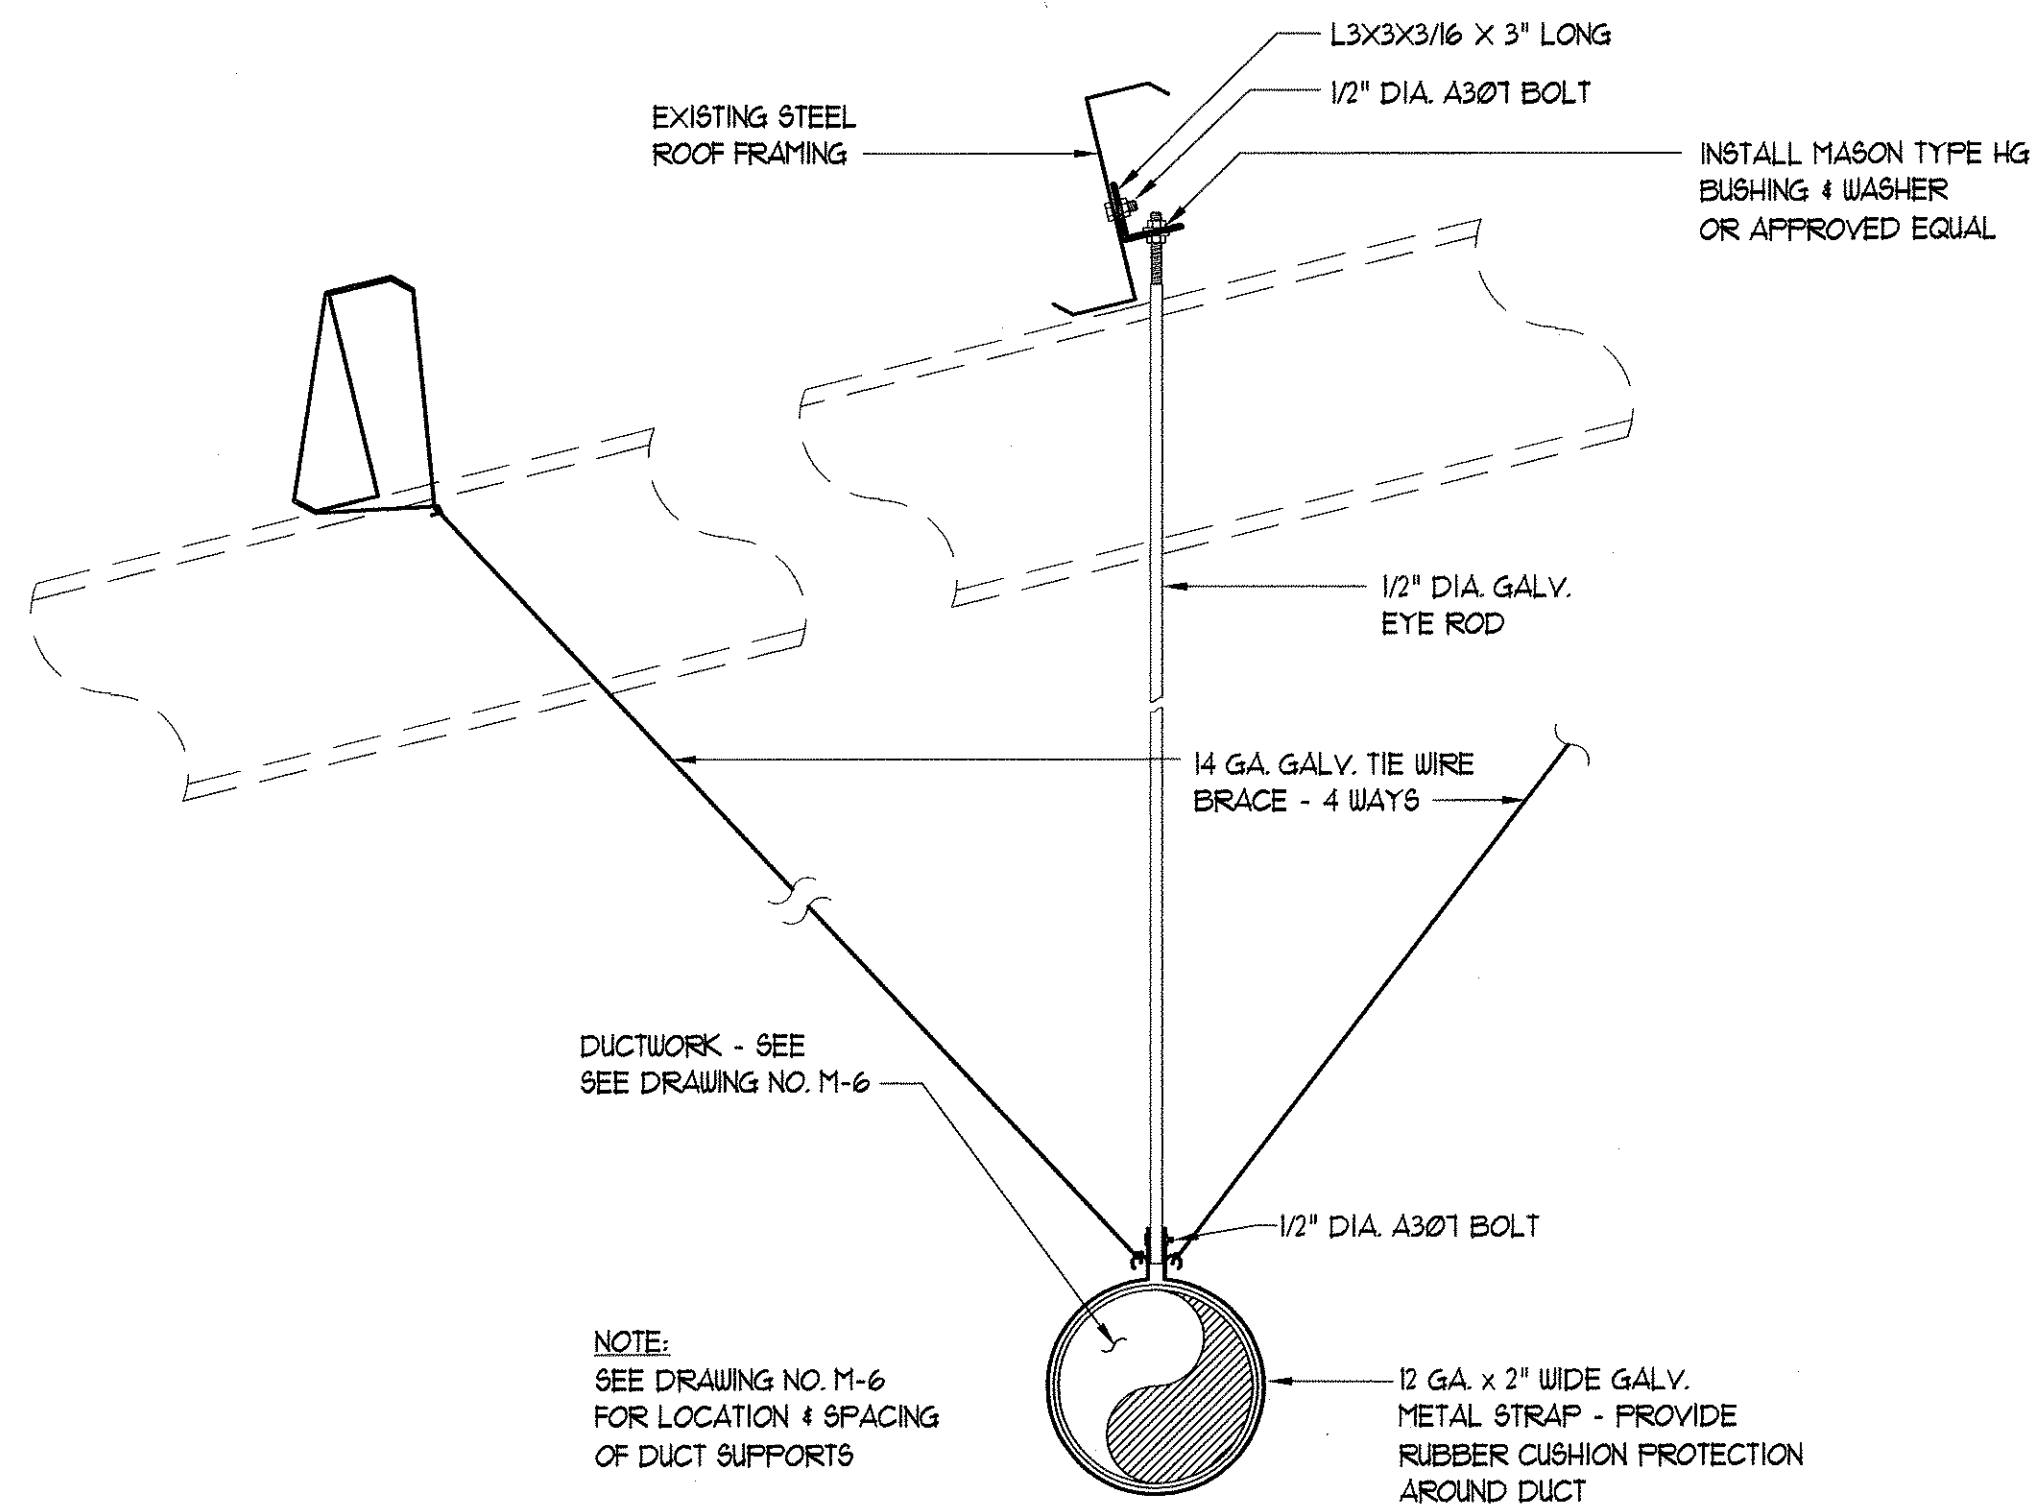


TYP. OVERHEAD DUCT SUPPORT
M-11 NOT TO SCALE

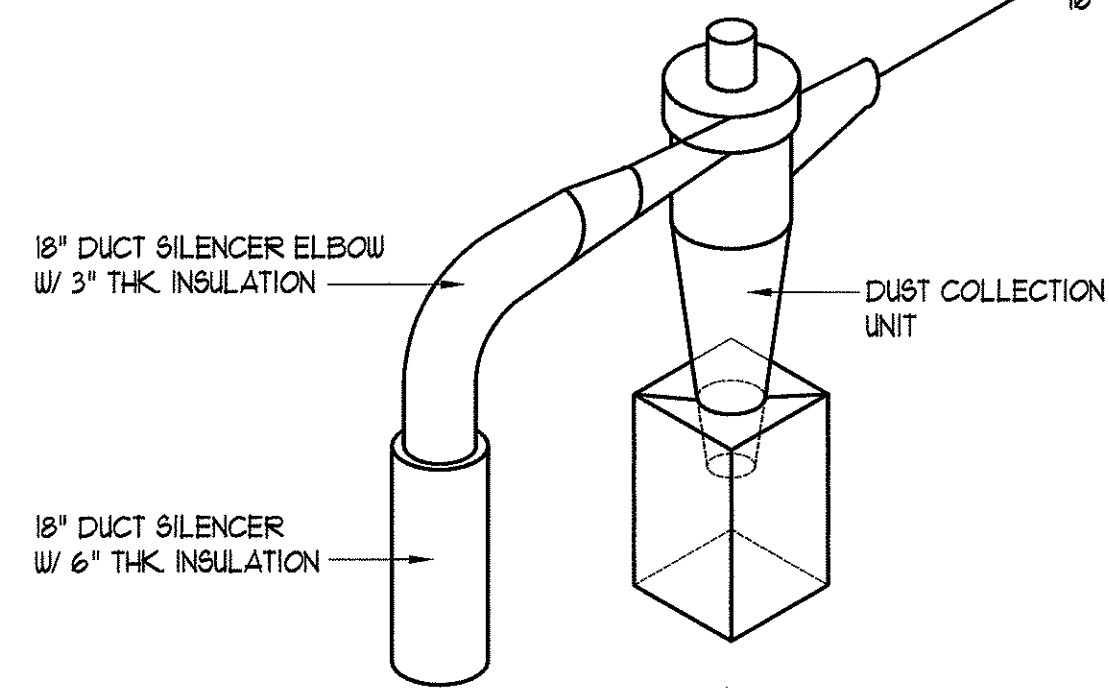

NOTE: ALL DUCTWORK SHOWN SHALL BE ABOVE EXIST. LIGHT FIXTURES.

DUST COLLECTOR DUCT DIAGRAM
NOT TO SCALE

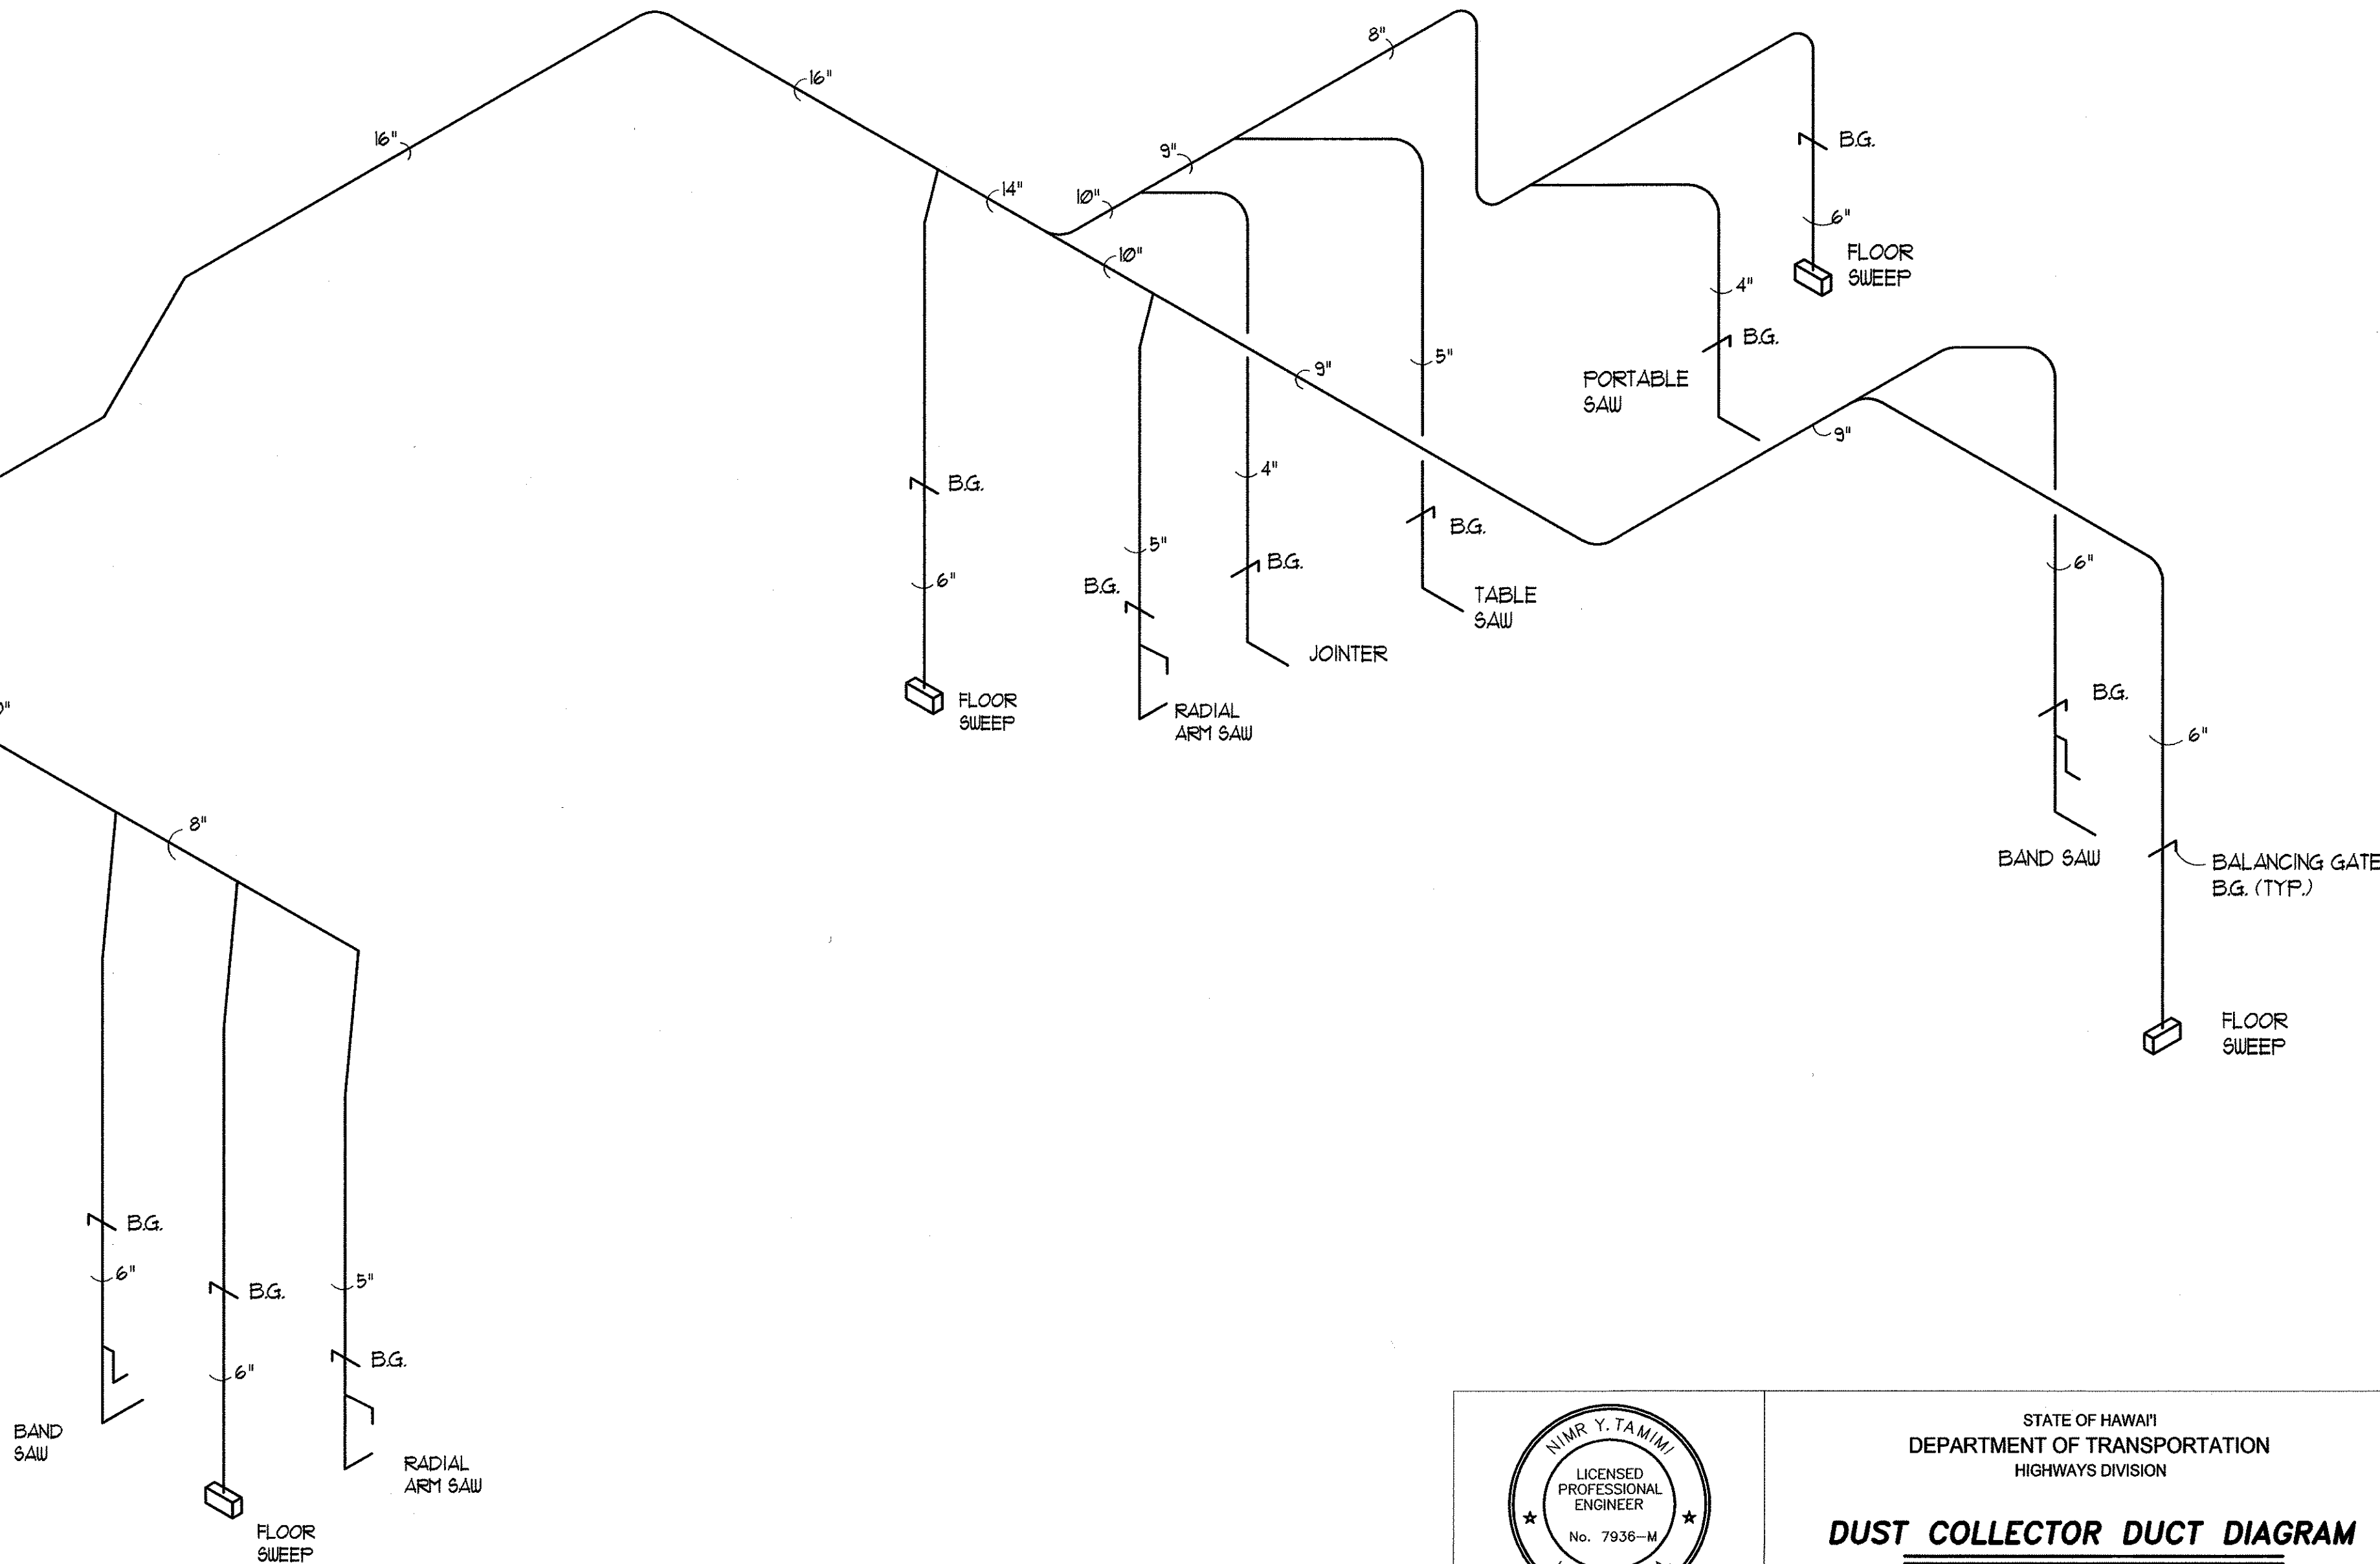

DATE	_____
SURVEY PLOTTED BY	_____
DESIGNED BY	_____
TRACED BY	_____
NOTE BOOK	_____
QUANTITIES BY	_____
CHECKED BY	_____
No.	_____

STATE OF HAWAII
DEPARTMENT OF TRANSPORTATION
HIGHWAYS DIVISION

DUST COLLECTOR DUCT DIAGRAM

HILO BASEYARD IMPROVEMENTS

PROJECT NO. HWY-H-04-99M

Scale: Noted Date: May 2000

DWG. No. **M-11**

SHEET No. 1 OF 1 SHEETS

THIS WORK WAS PREPARED BY ME OR UNDER MY SUPERVISION.

[Signature]