
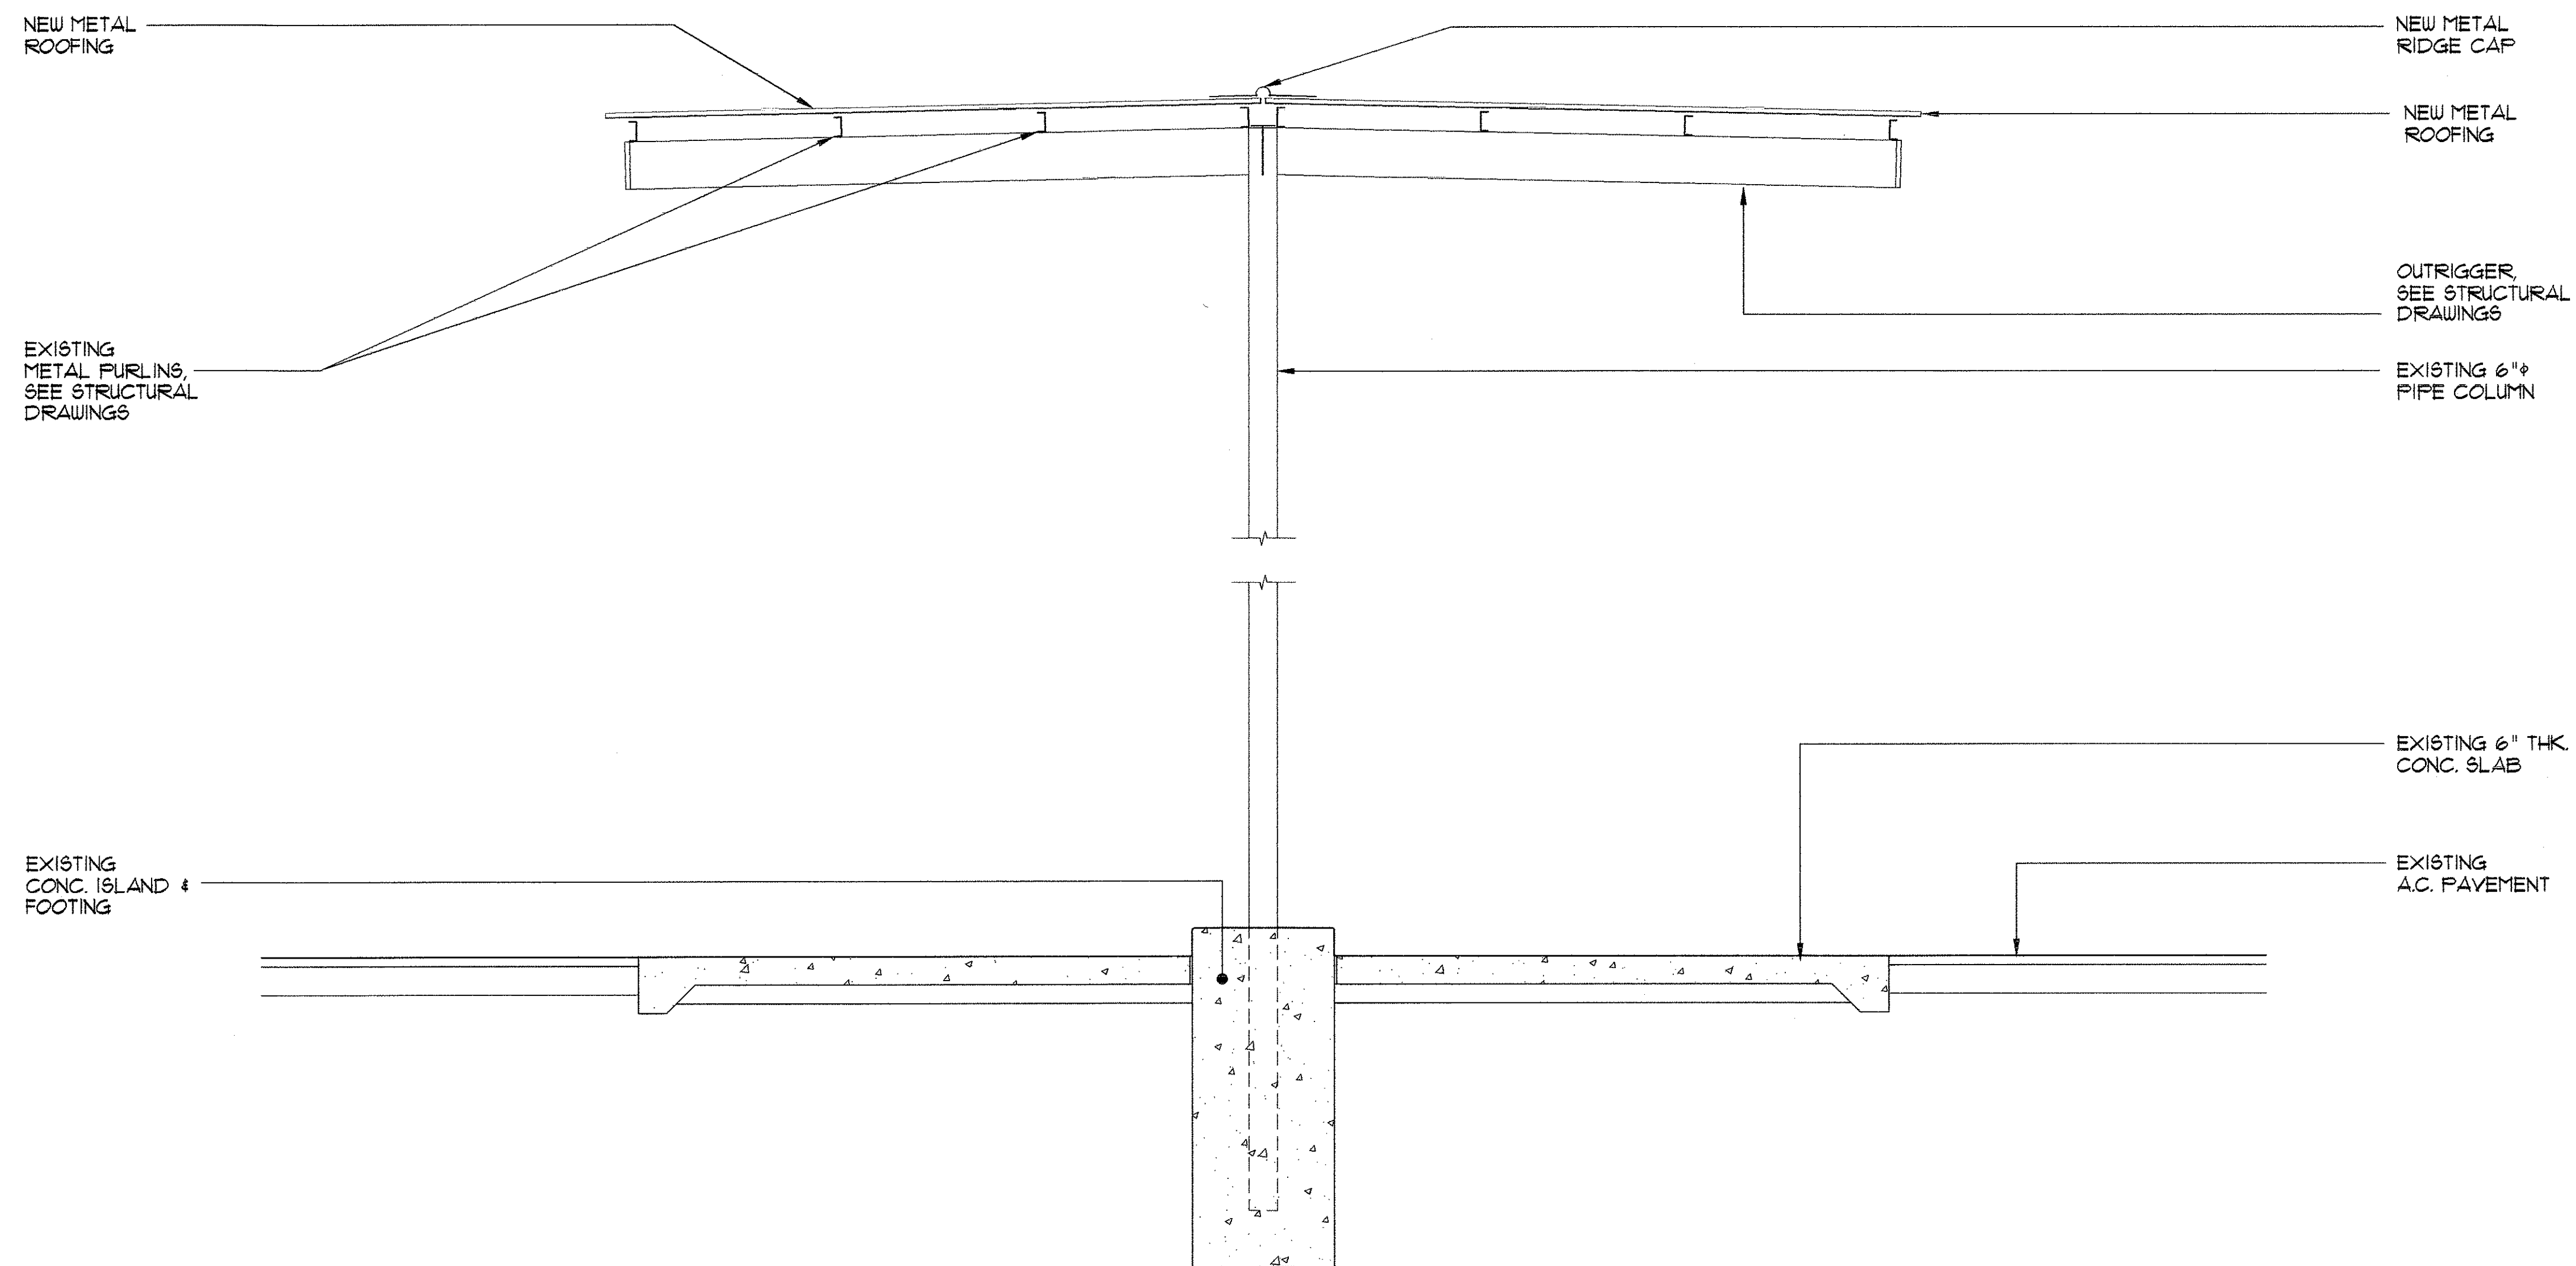


FED. ROAD DIST. NO.	STATE	PROJ. NO.	FISCAL YEAR	SHEET NO.	TOTAL SHEETS
HAWAII	HAW.	HWY-H-04-99M	2000	13	73

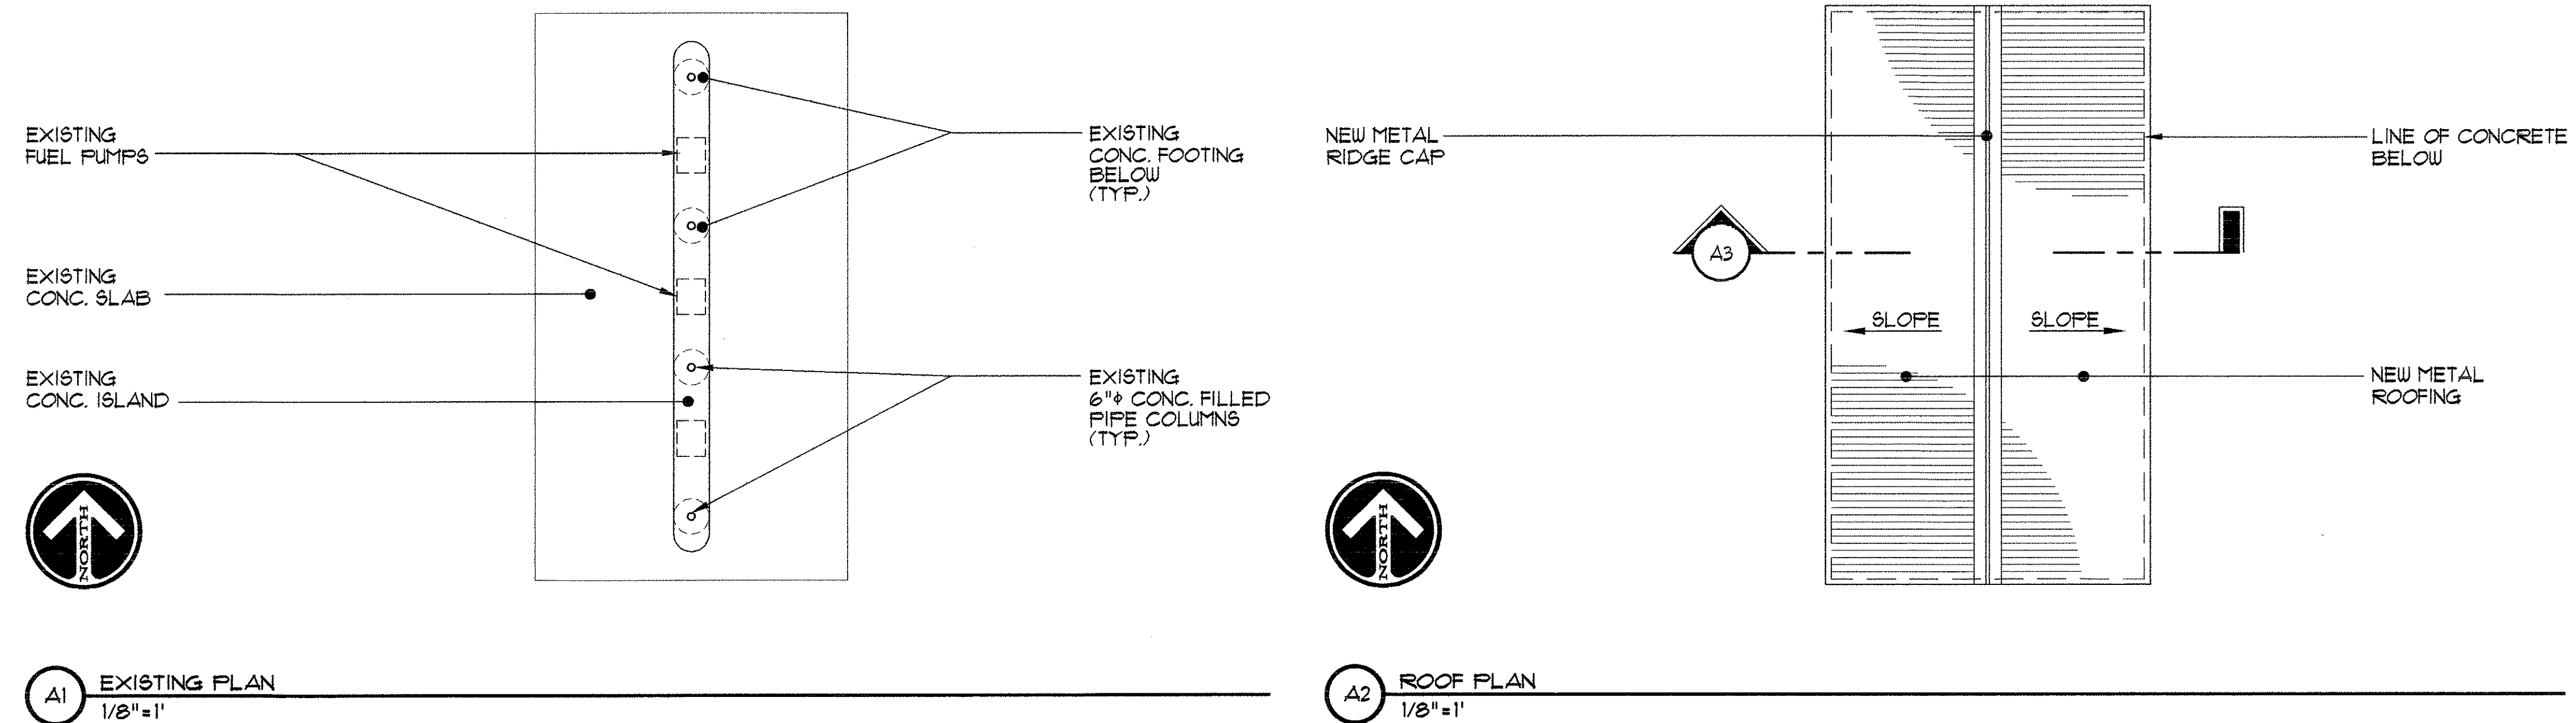

A3 SECTION
1/2"=1'

A FUEL STATION
A4.1

NOTE:

- 1 - CONTRACTOR SHALL BE AWARE THAT ALL SURFACES IN THIS FACILITY MAY HAVE BEEN PAINTED WITH LEAD-CONTAINING PAINT IN THE PAST.
- 2 - CONTRACTOR SHALL TEST ALL SURFACES TO FULLY DOCUMENT AND ADDRESS ALL SURFACES PAINTED WITH LEAD-CONTAINING PAINTS.
- 3 - CONTRACTOR SHALL PROVIDE PROTECTION TO ALL EXPOSED INTERIOR AREAS FROM WEATHER DURING CONSTRUCTION, WHEN REMOVING EXISTING ROOFING OR INSTALLING NEW ROOFING.
- 4 - REFER TO STRUCTURAL SHEETS S-1 THRU S-3 FOR ADDITIONAL DETAILS ON FUEL STATION CANOPY WORK.
- 5 - REMOVE EXISTING METAL ROOFING & METAL FLASHING.
- 6 - INSTALL NEW METAL ROOFING & NEW METAL FLASHING.
- 7 - REFER TO SHEET 18 & 19 FOR ADDITIONAL DETAIL FOR STRUCTURAL CANOPY FRAMING.

SURVEY PLATTED BY	DATE
DRAWN BY	
CHECKED BY	
DESIGNED BY	
QUANTITIES BY	
CHECKED BY	
NO.	

 THIS WORK WAS PREPARED BY ME OR UNDER MY SUPERVISION. ODA/McCARTY ARCHITECTS LIMITED	STATE OF HAWAII DEPARTMENT OF TRANSPORTATION HIGHWAYS DIVISION FUEL STATION HILO BASEYARD IMPROVEMENTS PROJECT NO. HWY-H-04-99M Scale: Noted Date: Feb. 2000	
	DWG. No. A4.1	SHEET No. OF SHEETS