
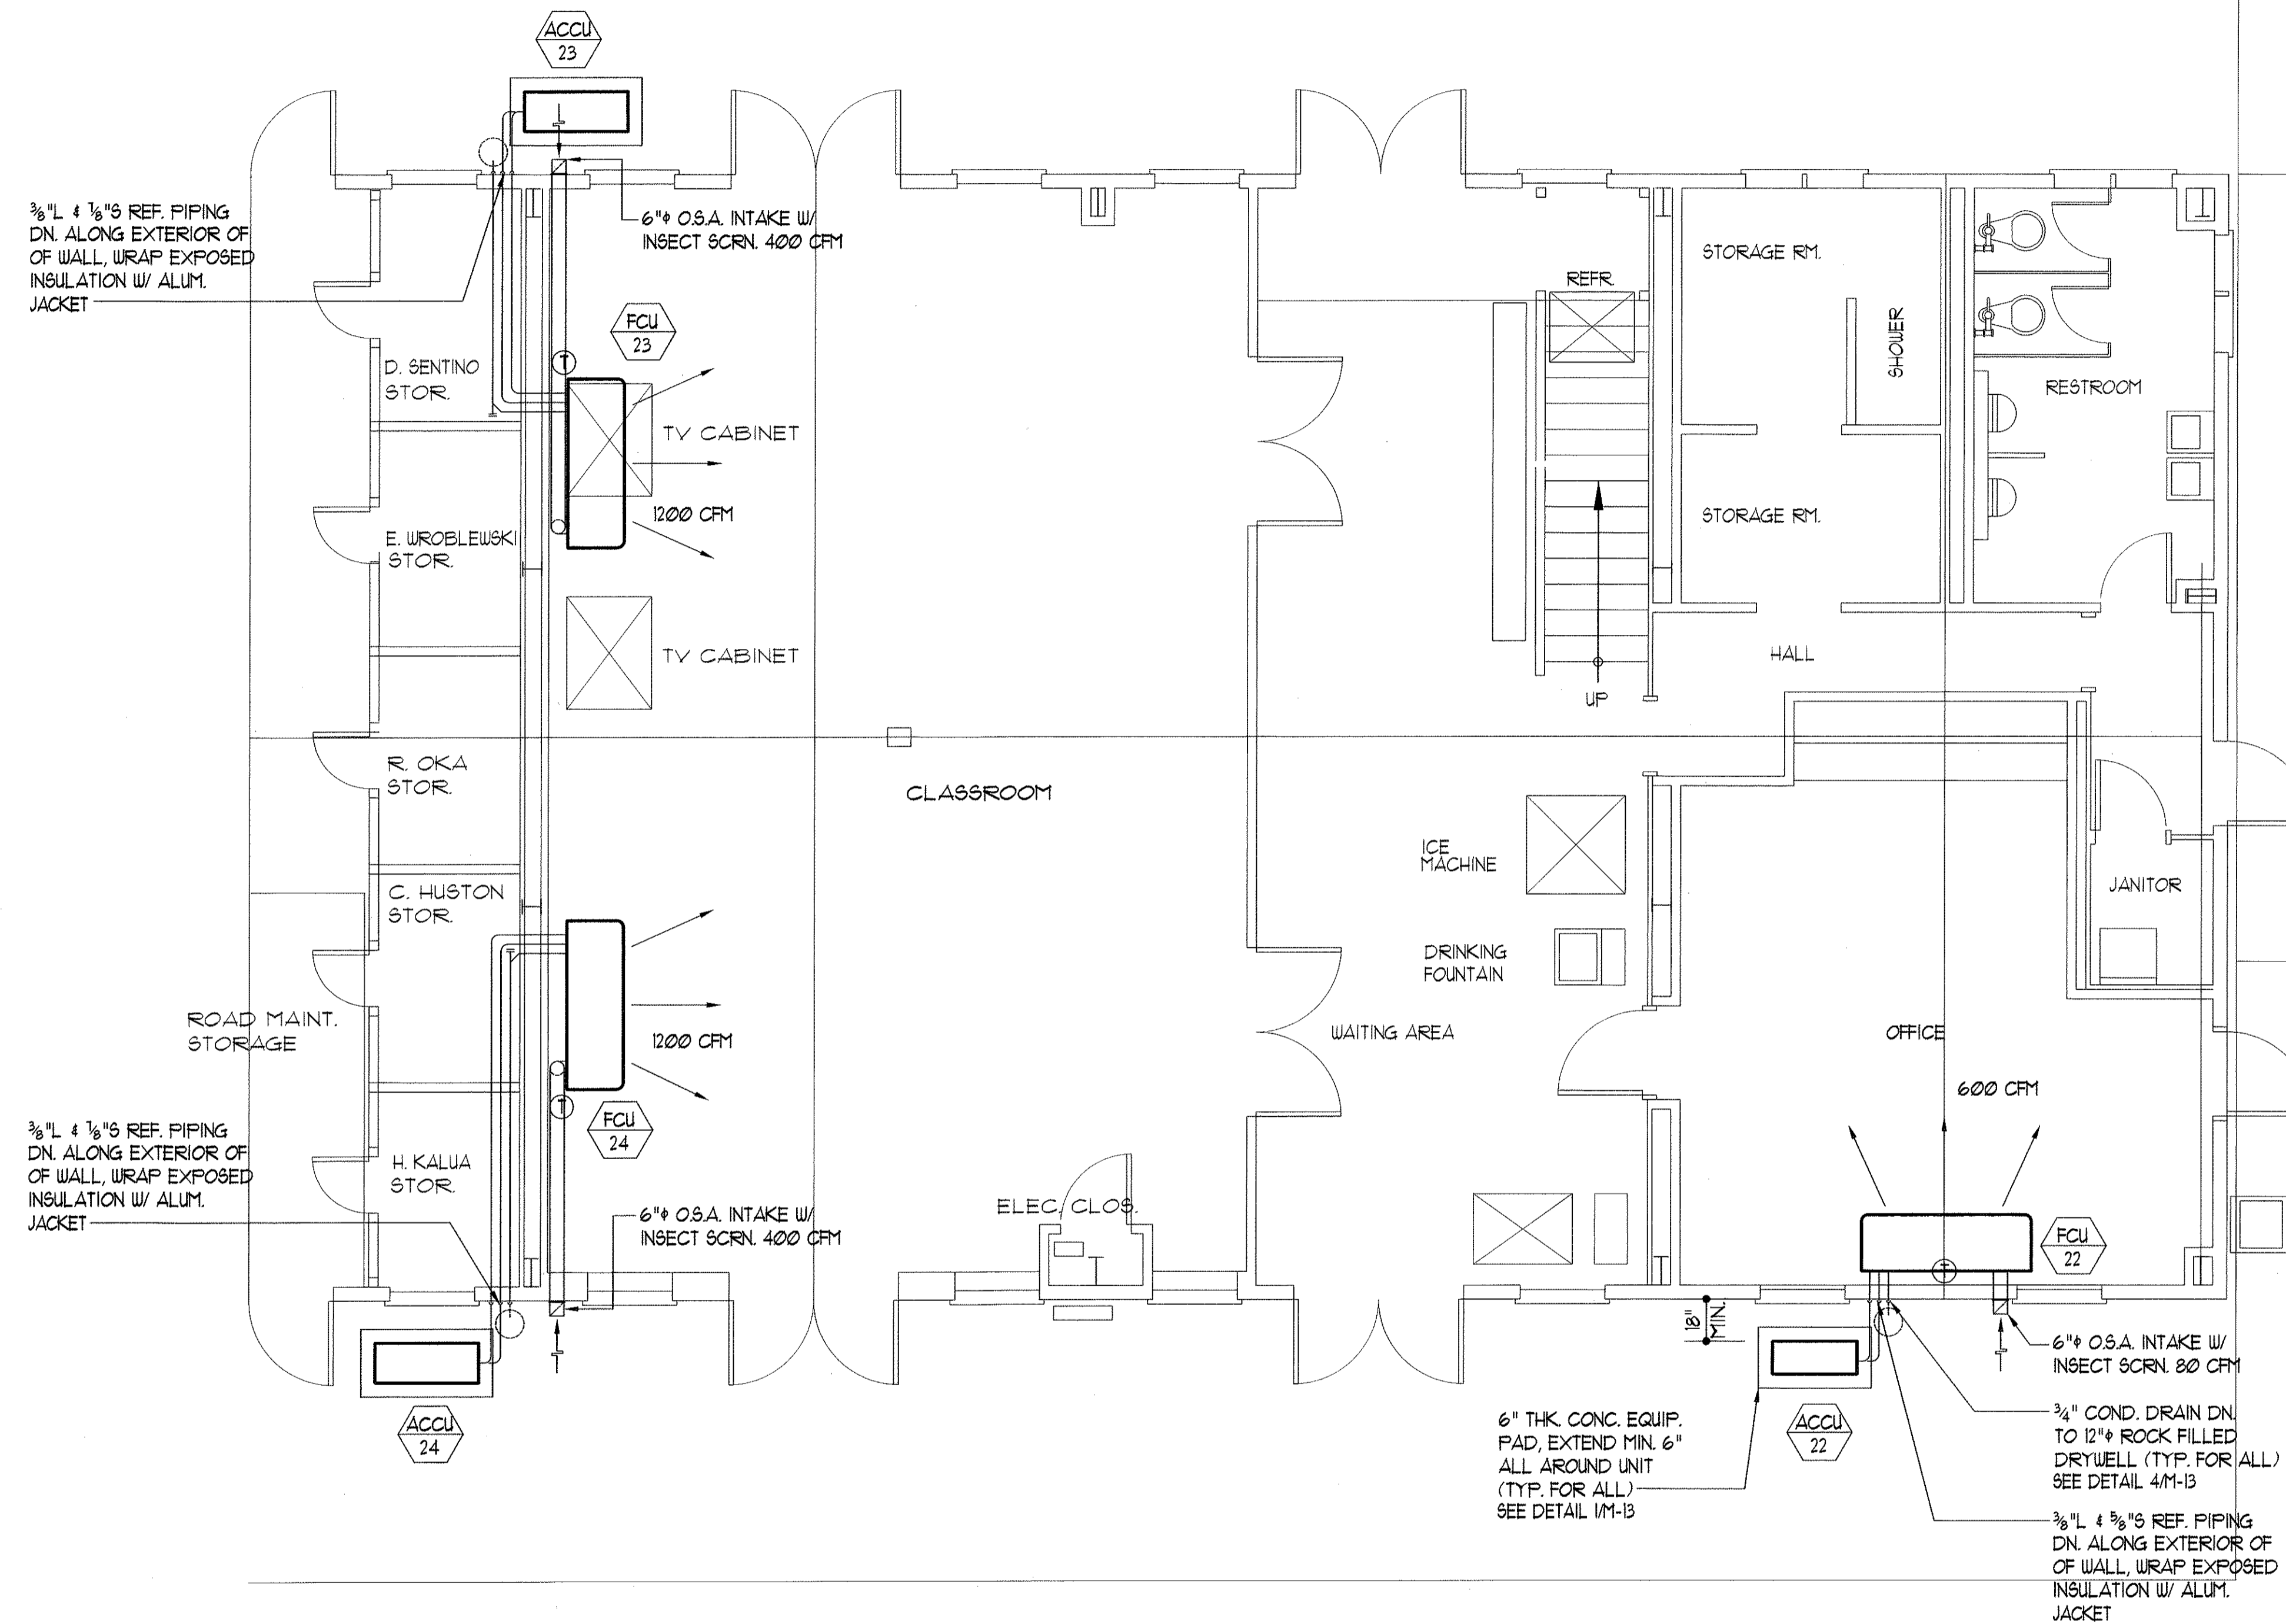
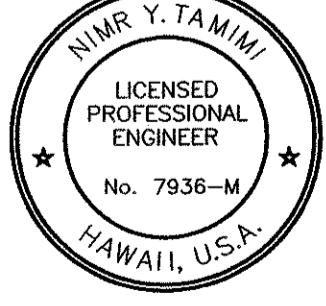


FED. ROAD DIST. NO.	STATE	FED. AID PROJ. NO.	FISCAL YEAR	SHEET NO.	TOTAL SHEETS
HAWAII	HAW.	HWY-H-04-99M	2000	27	73

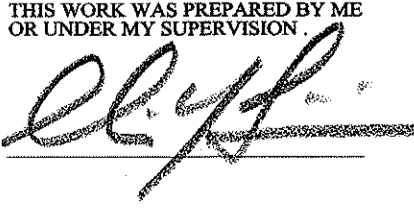

PARTIAL AIR CONDITIONING PLAN - STREET LEVEL - BUILDING D
 SCALE: 1/4"=1'-0"

 THIS WORK WAS PREPARED BY ME OR UNDER MY SUPERVISION 	STATE OF HAWAII DEPARTMENT OF TRANSPORTATION HIGHWAYS DIVISION PARTIAL AIR CONDITIONING PLAN - STREET LEVEL - BUILDING D HILO BASEYARD IMPROVEMENTS PROJECT NO. HWY-H-04-99M Scale: Noted Date: May 2000 SHEET No. 1 OF 1 SHEETS
	DWG. No. M-8

DESIGNED BY	DATE
DRAWN BY	
CHECKED BY	
NOTED BY	
NO.	