
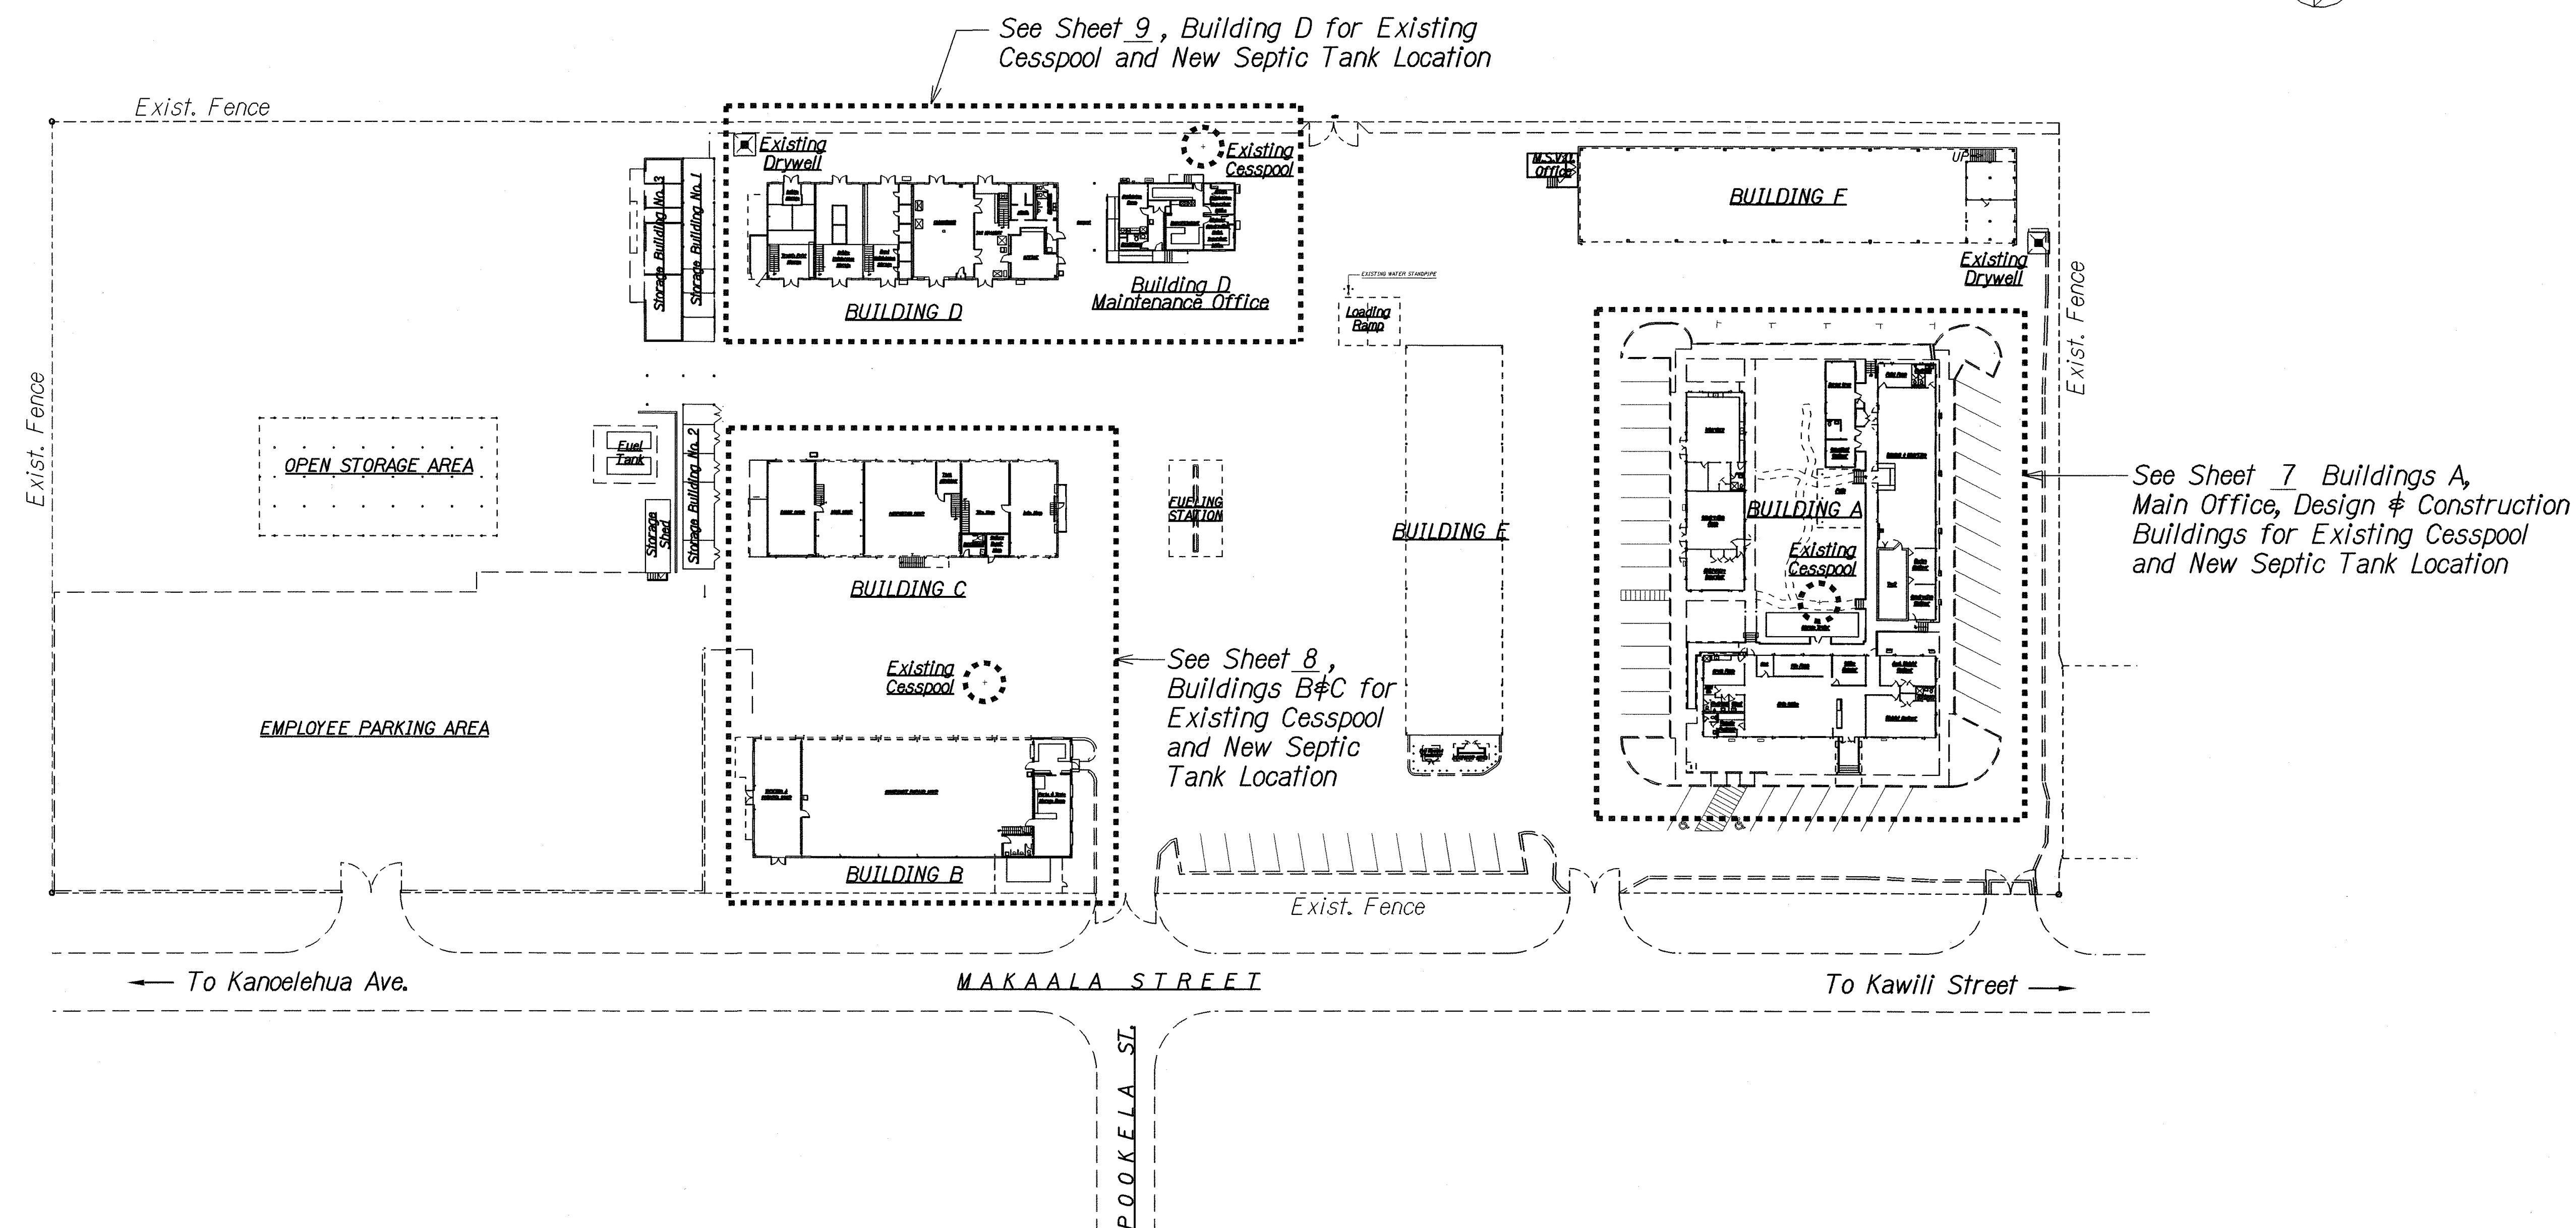


FED. ROAD DIST. NO.	STATE	PROJ. NO.	FISCAL YEAR	SHEET NO.	TOTAL SHEETS
HAWAII	HAW.	HWY-H-02-06M	2006	6	12

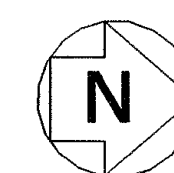

HAWAII DISTRICT OFFICE AND MAINTENANCE FACILITIES

Scale: N.T.S.

ORIGINAL PLAN	SURVEY PLOTTED BY	DATE
NOTE BOOK	DRAWN BY	
hel/keawe	TRACED BY	
gmsby/dadg	QUANTITIES BY	
	CHECKED BY	

STATE OF HAWAII DEPARTMENT OF TRANSPORTATION HIGHWAYS DIVISION	
BASEYARD LOCATION PLAN	
HILO BASEYARD	
INSATLLATION OF SEPTIC SYSTEMS	
PROJECT NO. HWY-H-02-06M	
Scale: None	Date: April, 2006
SHEET No. 1 OF 1 SHEETS	