

FED. ROAD DIST. NO.	STATE	PROJ. NO.	FISCAL YEAR	SHEET NO.	TOTAL SHEETS
HAWAII	HAW.	HWY-H-04-94M	1994	8	8

WARNING AND SAFETY SIGNS

1. "DANGER-FLAMMABLE LIQUIDS"

3"H x 1/2" stroke, red on white, on all approachable sides of tank.

2. "NO SMOKING"

3"H x 1/2" stroke, red on white, on all approachable sides of tank.


3. "STOP MOTOR"

3"H x 1/2" stroke, red on white, at dispensing ends of tank.

4. "FILLING OF UNAPPROVED PORTABLE CONTAINERS IS PROHIBITED"

1"H x 3/16" stroke, red on white, at dispensing end.

5. NFPA 704 "Identification of the fire hazards of materials."

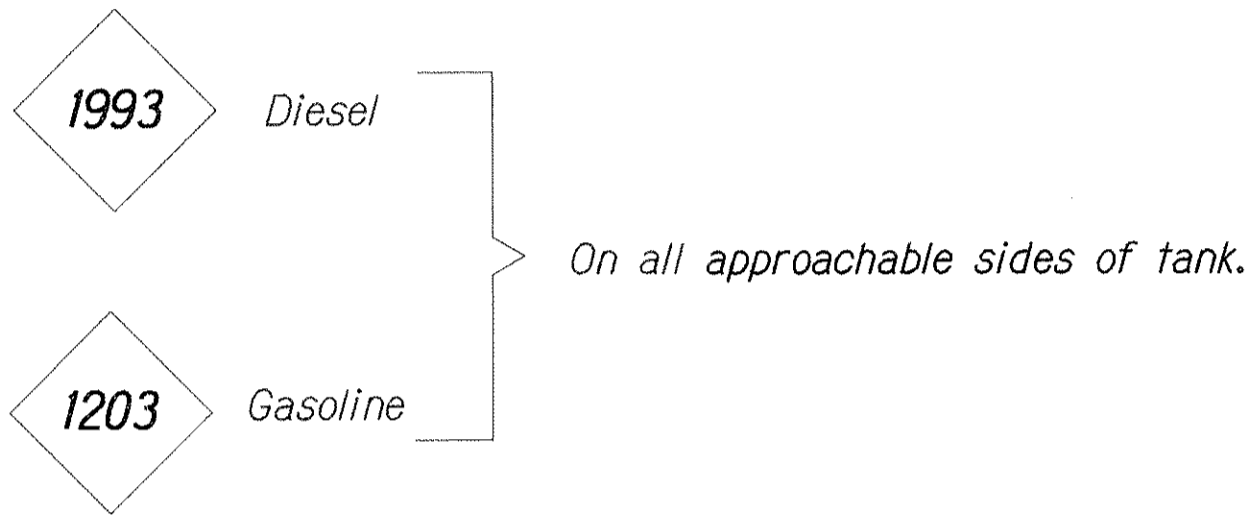

6. "SIMULTANEOUS TANK FILLING AND FUEL DISPENSING IS PROHIBITED"

1"H x 3/16" stroke, red on white, next to tank fill.

7. Instructions for the safe operation of dispensing equipment at dispenser, 1/2"H x 1/8" stroke, red on white.

8. "OWNER/OPERATOR : STATE OF HAWAII, DEPARTMENT OF TRANSPORTATION, HIGHWAYS DIVISION, TEL. 933-4640"

1"H x 3/16" stroke, red on white, on tank.

9. IN CASE OF FIRE OR SPILL

1. USE EMERGENCY PUMP SHUTOFF!
2. REPORT THE ACCIDENT  
FIRE DEPARTMENT No. 911  
FACILITY ADDRESS : 73-4740 MAMALAHOA HIGHWAY

1"H x 3/16" stroke, red on white, on or under dispenser.

10. "EMERGENCY FUEL PUMP SHUTOFF"


2"H x 1/4" stroke, red on white, over shutoff, 15' minimum to 75' maximum from dispenser.  
If not visible from dispenser, additional signs and arrows are required..

11. Product I.D. "GASOLINE, "DIESEL" on dispenser.


1"H x 3/16" stroke, red on white.

12. Standard Decal Kit if supplied with tank, may be used subject to Approval by the Engineer.


13. All proposed signs and decals shall be submitted to the Engineer for review and approval prior to installation.

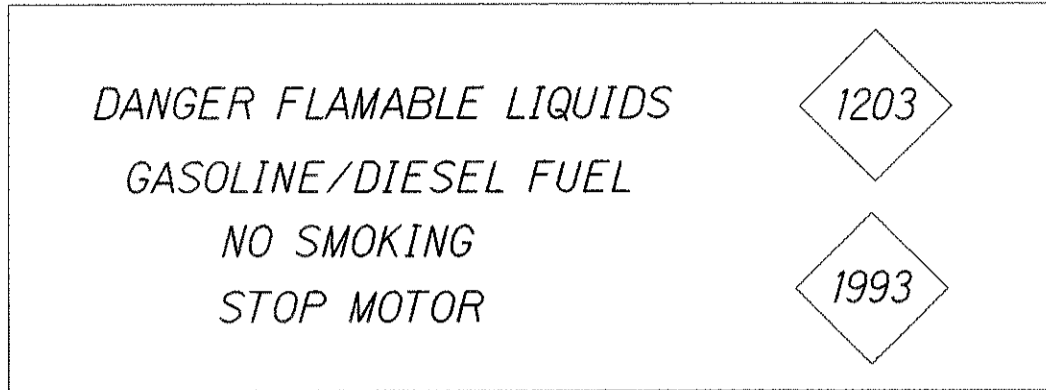

SIDE VIEW

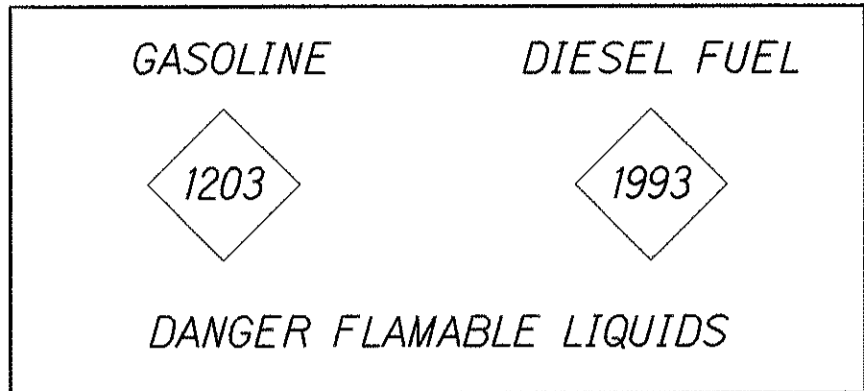

END VIEW  
GASOLINE/DIESEL TANK  
Not to Scale

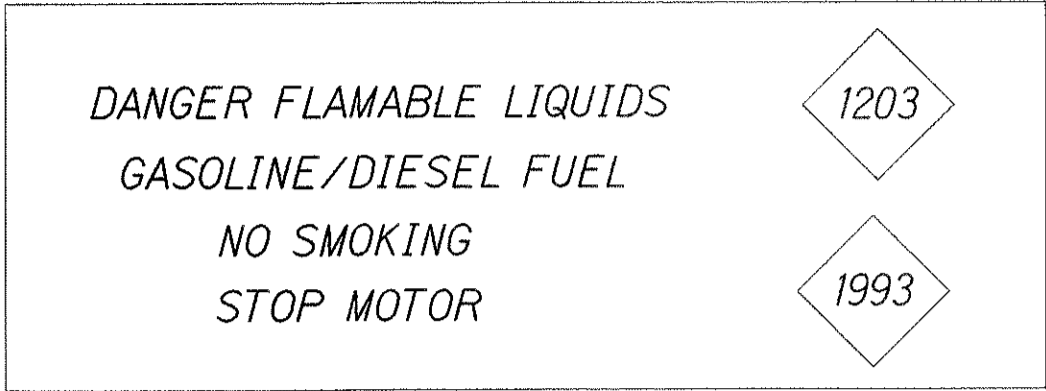

SIDE VIEW

FUEL TICKET  
Not to Scale

NOTE :

Ticketing Equipment on new installations  
to use existing fuel ticket as shown.

ORIGINAL PLAN	DATE	1/1/1994
SURVEY PLOTTED BY		
DRAWN BY		
DESIGNED BY		
QUANTITIES BY		
CHECKED BY		