


FED. ROAD DIST. NO.	STATE	PROJ. NO.	FISCAL YEAR	SHEET NO.	TOTAL SHEETS
HAWAII	HAW.	HWY-H-03-98	1998	4	6

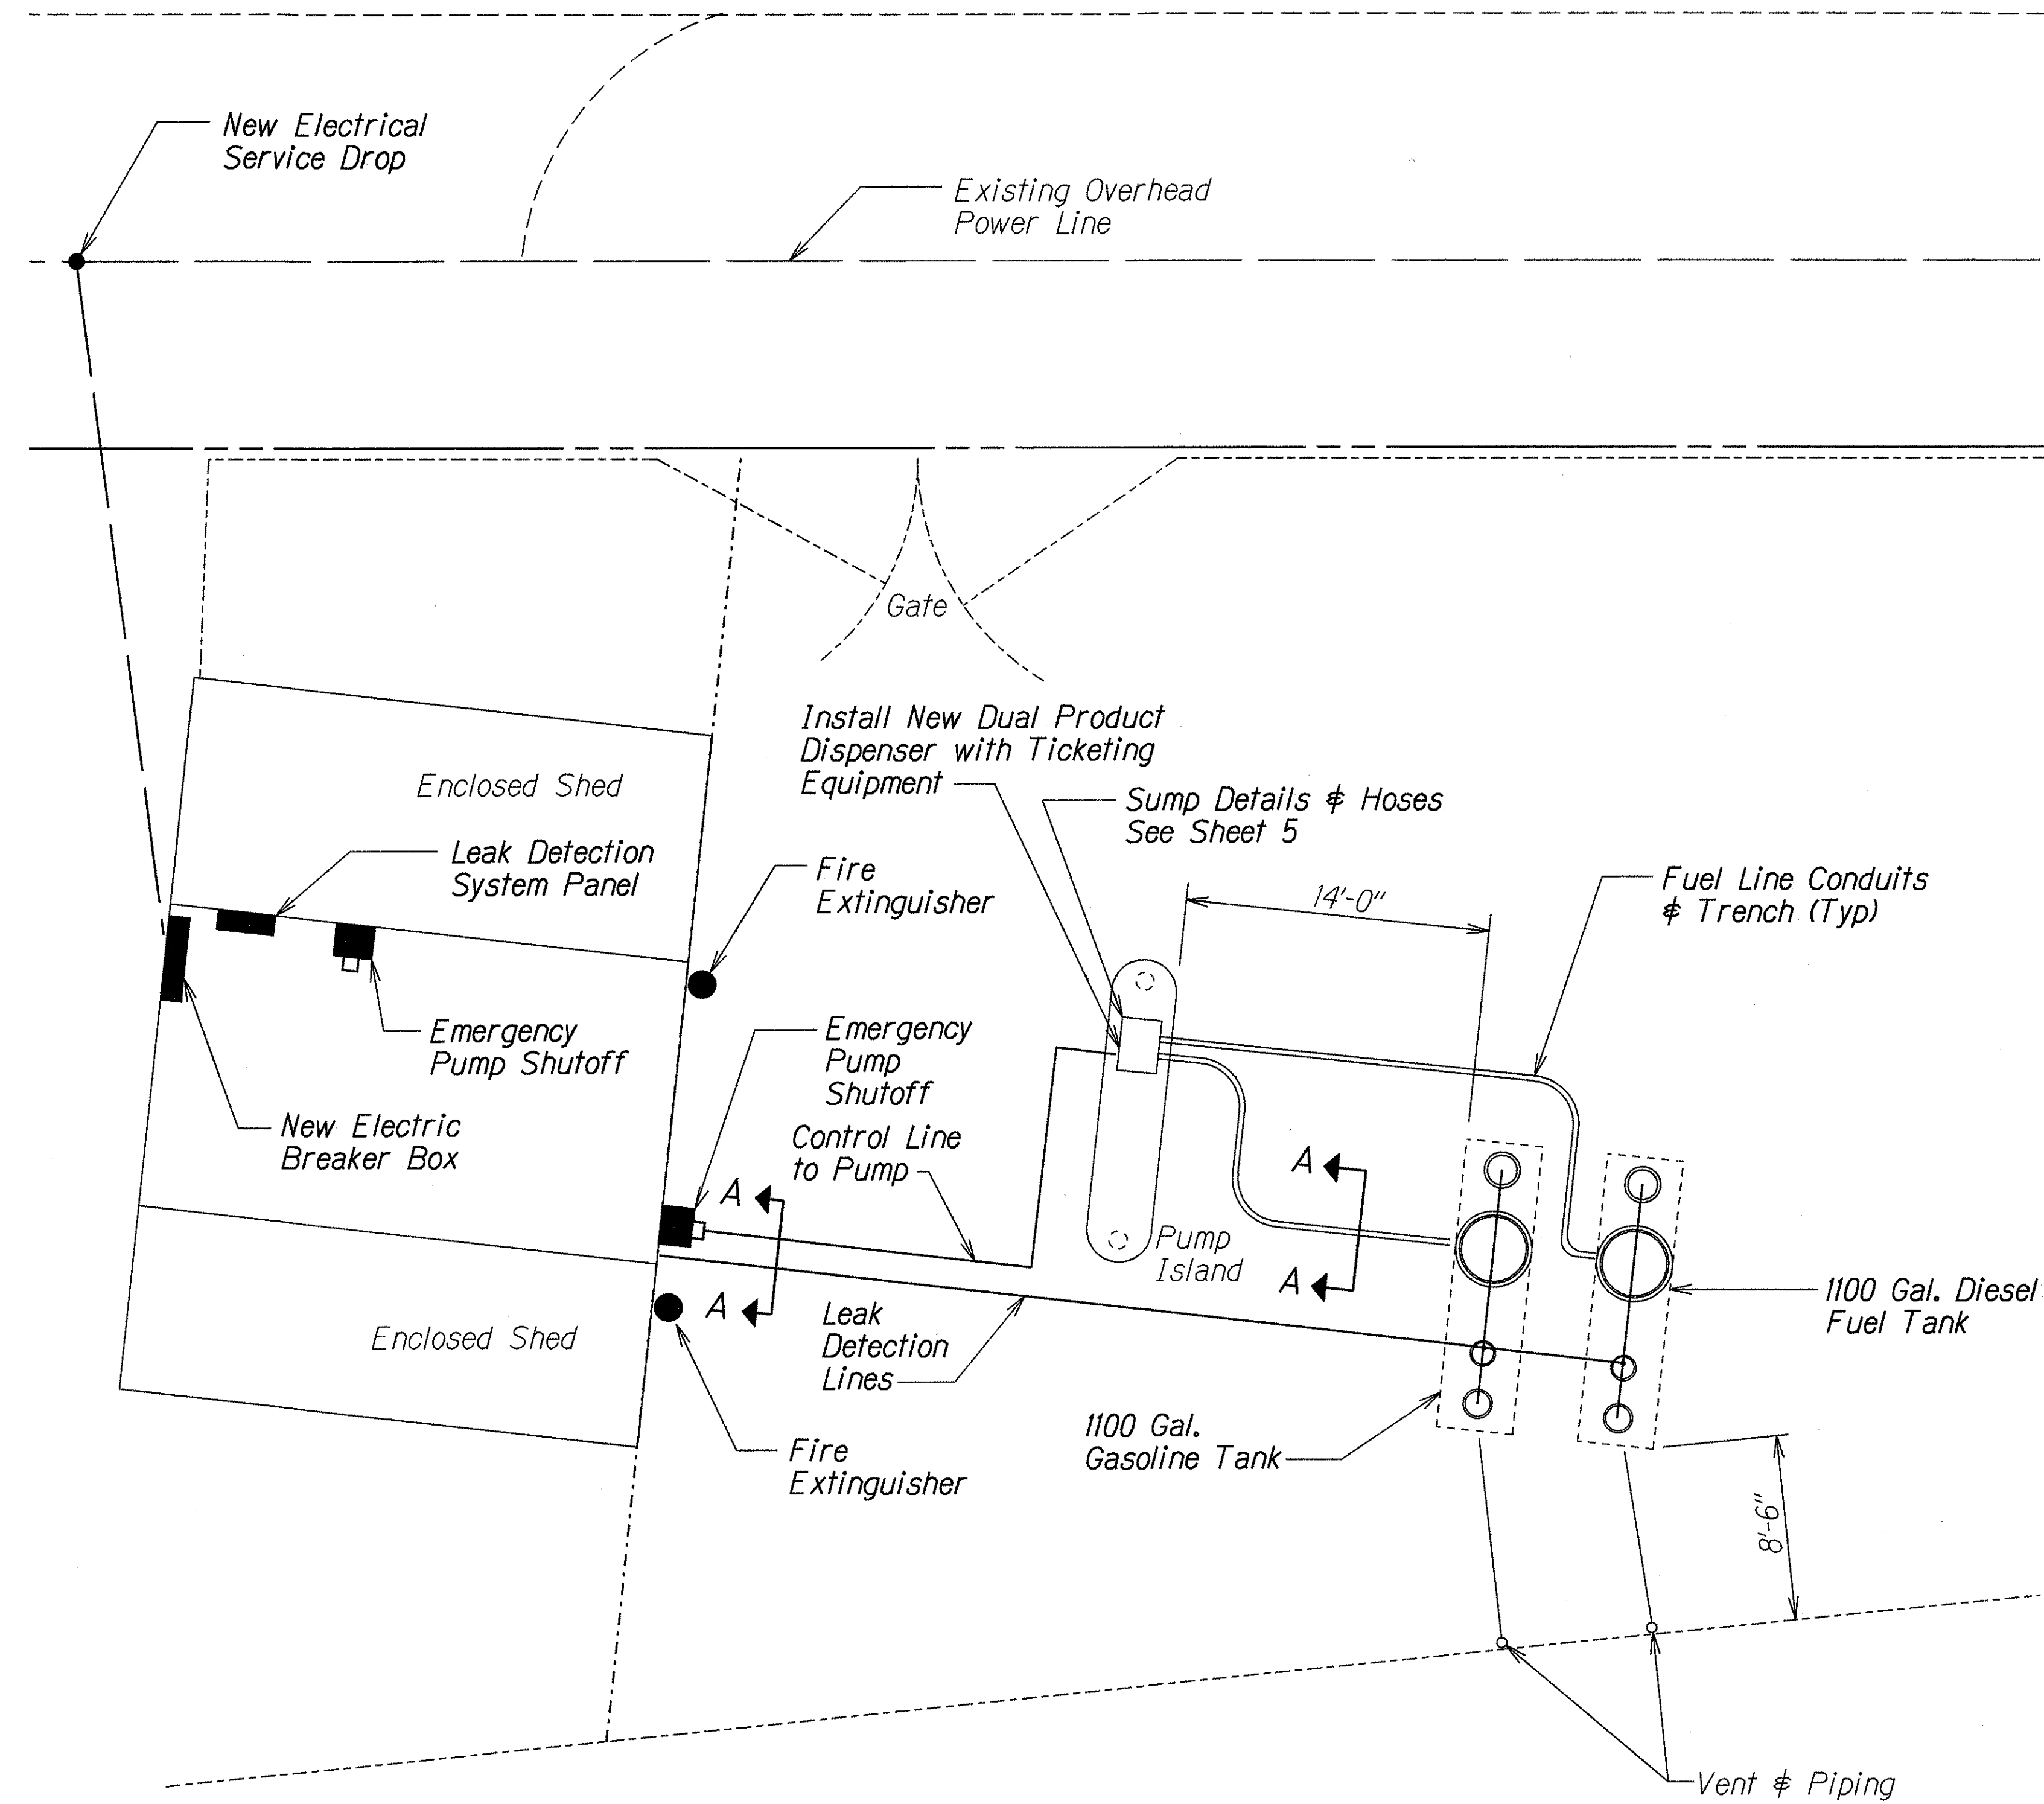

- Notes:
1. For Fuel Tank Dimensions & Details, see Plan Sheet No. 5.
  2. For Section A-A, see Plan Sheet No. 5.
  3. Fuel/Electrical/Control Lines & Trenches may be relocated and/or adjusted as necessary with the review and acceptance of the Engineer. Final Fuel/Electrical/Control Lines & Trenches shall be completely documented in "As Built" drawings to be submitted to the Engineer prior to final project acceptance.
  4. Fire Extinguishers & Locations to be determined as per County Fire Department guidelines.
  5. All related & required Signage for an operating Fuel Storage & Dispensory System shall be installed as per County Fire Department Guidelines. The cost for all required signage shall be considered incidental to the various Contract Items.
  6. For additional Installation & Removal Notes, see Plan Sheet No. 6.

ORIGINAL PLANS	SURVEY PLOTTED BY	DATE
NOTE BOOK	DRAWN BY	
DESIGNED BY		
QUANTITIES BY		
CHECKED BY		

# **INSTALLATION PLAN** Scale: 3/16" = 1'

STATE OF HAWAII  
DEPARTMENT OF TRANSPORTATION  
HIGHWAYS DIVISION

**INSTALLATION PLAN**  
  
**SOUTH KONA BASEYARD**  
**FUEL STORAGE SYSTEM**  
**HAWAII**

Scale: 3/16" = 1'
Date: Jan. 1998

SHEET No. 1 OF 1 SHEETS