
REMOVAL NOTES:

- 1. Remove and relocate items and equipment shown.
- 2. Empty, excavate and remove existing underground fuel tanks and associated piping. Perform all soil tests, excavations and removals according to all County, State and Federal Regulations and Guidelines.

INSTALLATION NOTES:

- 1. Provide all equipment, material and labor for installing and testing the complete above ground fuel tanks, dispensing and ticketing systems, modify and install electrical conduit outlets at former dispensing locations to the new dispensers.
- Installation shall comply with all applicable County, State and Federal regulations, guidelines and standards.
- 3. Underground fuel tanks to be installed shall be: (2) 1,100 gal. UL Listed double wall Permatank or accepted equivalent. All tank accessories required for a complete installation shall be included.
- Fuel dispenser to be installed shall be: Bennet Fleetmaster Model 3924 Remote, Double Product, Twin Pump Station or equivalent. All dispensers to be equipped with ticket printing equipment. Service hoses to be 18' long (min.), U.L. listed and safety breakaway. Nozzels to be U.L. listed and automatic shutoff. All accessories and coupling hardware (Shear Valves, etc.) necessary for a complete installation shall be U.L. listed and included in this installation.
- 5. Ticket printing equipment shall be installed in conjunction with fuel dispensers and will be compatable with currently used tickets. (See this Sheet)
- 6. Fuel dispenser shall be installed in existing dispenser location. Pump connections and other necessary details shall conform to manufacturer's recommendations.
- 7. All duct lines, fuel lines, sumps and tanks are to be products of the same manufacturer whenever possible.
- 8. Electrical installation shall conform to Specification 678 "Fuel Storage and Dispensing Systems."

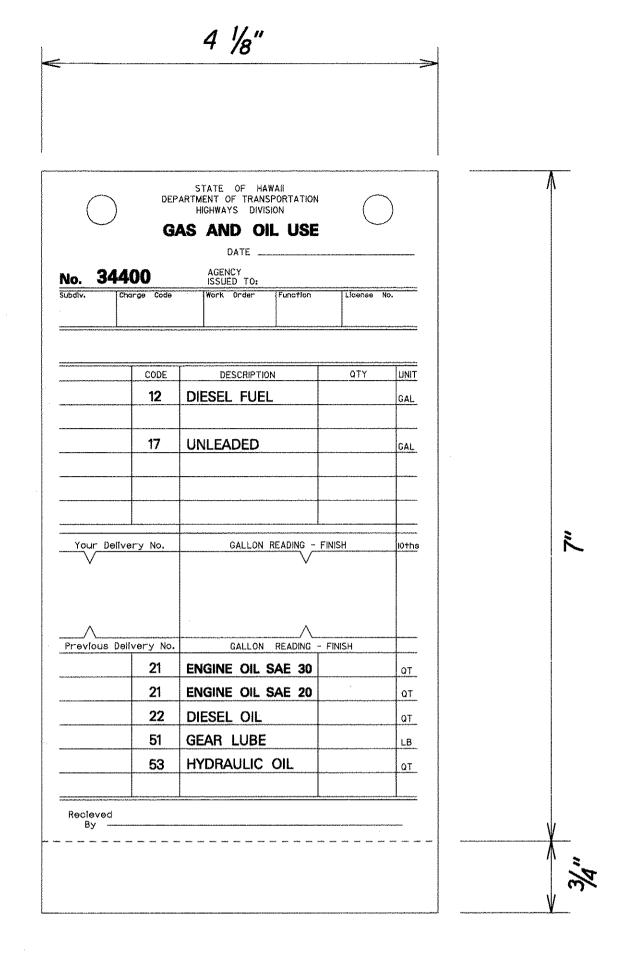


FUEL TICKET

Not to Scale

NOTE:

Ticketing Equipment on new installations to use existing fuel ticket as shown.

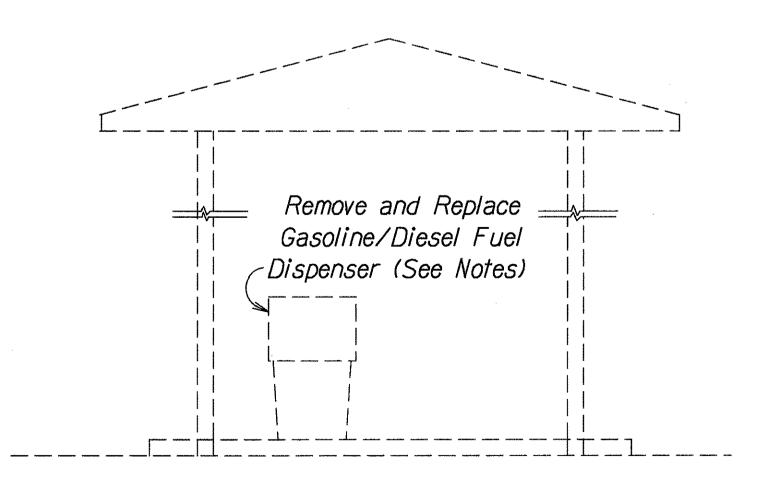

PUMP STATION ELEVATION

Not to Scale

STATE OF HAWAI'I
DEPARTMENT OF TRANSPORTATION

<u>NOTES AND</u> MISCELLANEOUS DETAILS

> SOUTH KONA BASEYARD FUEL STORAGE SYSTEM HAWAII

Scale: None

Date: Jan. 1998

FISCAL SHEET TOTAL YEAR NO. SHEETS

PROJ. NO.

HAW. HWY-H-03-98 1998 6

SHEET No. 1 OF 1 SHEETS

