

FED. ROAD DIST. NO.	STATE	PROJ. NO.	FISCAL YEAR	SHEET NO.	TOTAL SHEETS
HAWAII	HAW.	HWY-H-05-96M	1997	3	4

WINDOW TYPES

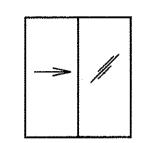


- Single Glazed
- Sliding Window

TYPE A

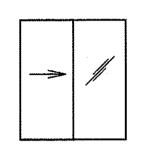


- Single Glazed
- Sliding Window
- Safety Glass

TYPE B

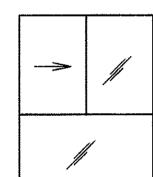


- Single Glazed
- Sliding Window (Upper)
- Picture Window (Lower) *

TYPE C

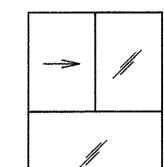

- Single Glazed
- Sliding Window (Upper)
- Picture Window with Obscure Glass (Lower) *

TYPE D

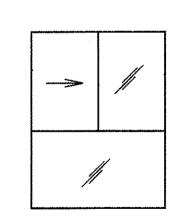

- Single Glazed
- Sliding Window (Upper)
- Picture Window with Obscure Glass (Lower) *

* Height of picture windows shall be one-third of the total height

of the window opening, unless otherwise specified.


Safety Glass

TYPE E




- Dual Glazed
- Picture Window

TYPE F

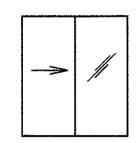


- Dual Glazed
- Sliding Window

TYPE G

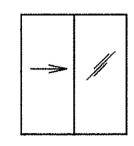


- Dual Glazed
- Sliding Window
- Obscure Glass

TYPE H

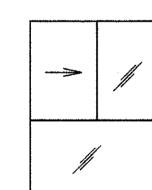


- Dual Glazed
- Sliding Window (Upper)
- Picture Window (Lower) *

TYPE I

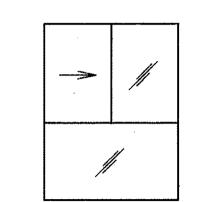

- Dual Glazed Sliding Window (Upper)
- Picture Window with 1/4" Reflective Glass (Lower)

TYPE J

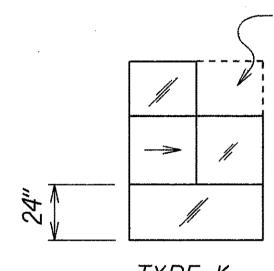

Dual Glazed

AC Unit

- Picture Window (Upper \$ Lower)
- Sliding Window (Middle)

TYPE K

NOTES:

- Window opening dimensions vary. Contractor shall verify dimensions of all window openings.
- The completed window assemblies shall be clearly labeled with the window number corresponding to those shown in the floor plans. The method of labeling shall be approved by the Maintenance Superintendent.
- Height of latches, handles, and locks for sliding windows shall not be greater than 6 feet from floor level, unless approved by the Maintenance Superintendent

STATE OF HAWAII
DEPARTMENT OF TRANSPORTATION HIGHWAYS DIVISION

WINDOW TYPES


HILO BASEYARD RENOVATIONS

PROJECT NO. HWY-H-05-96M

Scale: None

Date: March, 1996

SHEETS

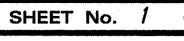

OF 1

