


LEGEND:

- AC PAVEMENT REMOVAL (4" TO 6" DEPTH)
- AC/PCC COMPOSITE PAVEMENT REMOVAL (10" DEPTH)


NOTES:

- CONTRACTOR TO SAWCUT EXISTING PAVEMENT AT EXCAVATION LIMITS.
- ALL REMOVED PAVEMENT AND EXCAVATED MATERIALS SHALL BECOME THE PROPERTY OF THE CONTRACTOR AND SHALL BE DISPOSED OFF AIRPORT PROPERTY.
- PRIOR TO DEMOLITION, CONTRACTOR SHALL SURVEY THE EXISTING PAVEMENT TO DETERMINE ELEVATION AND GRADE AND SUBMIT TO THE RPR. NEW PAVEMENT SHALL MATCH EXISTING ELEVATION AND GRADE AS APPROVED BY THE RPR.

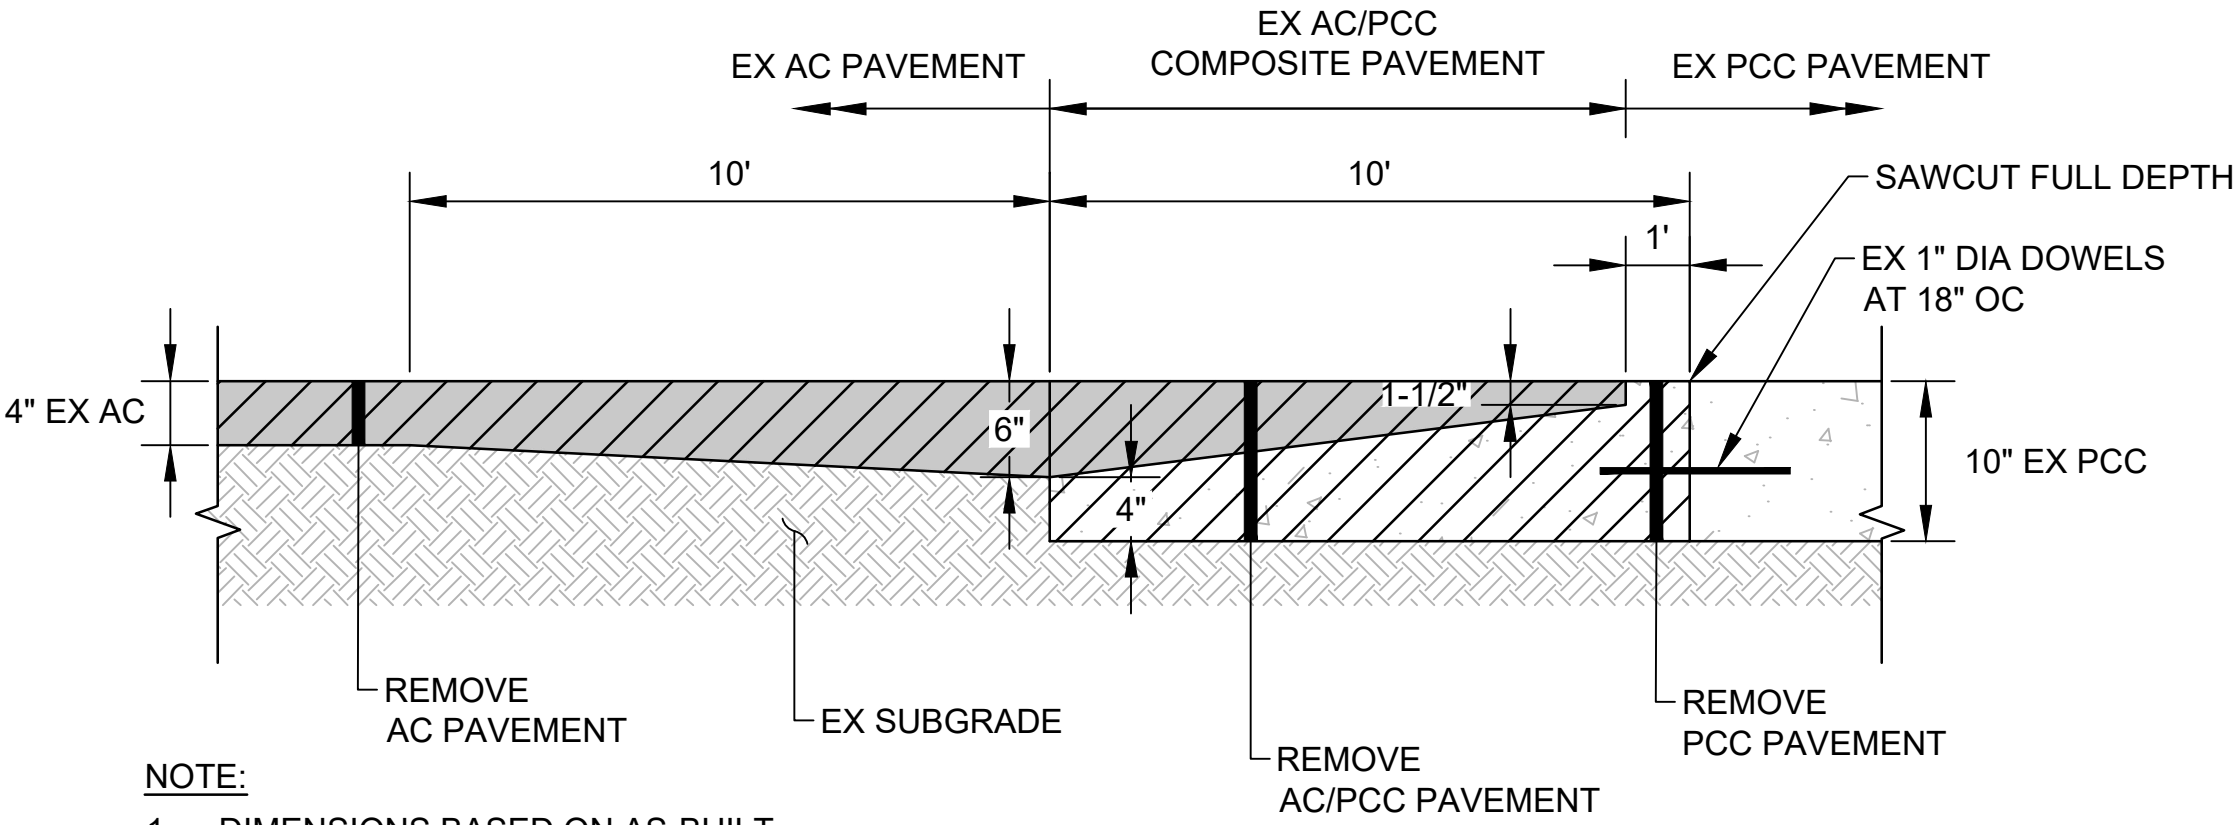

- NOTE:
- DIMENSIONS BASED ON AS-BUILT RECORDS, ACTUAL THICKNESS MAY VARY.

A
C-101
EXISTING PAVEMENT DEMOLITION
SCALE: NTS

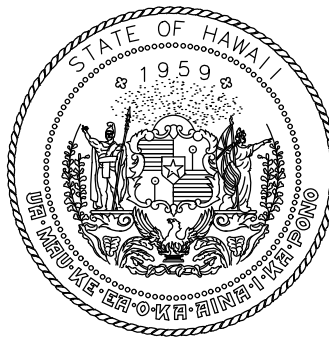

Airports Division
DEPARTMENT OF TRANSPORTATION
STATE OF HAWAII



I HEREBY CERTIFY THAT THIS WORK
WAS PREPARED BY ME OR UNDER MY
SUPERVISION

Signature: *[Signature]* 4/30/24
Expiration Date

DSGN.	DRWN.	CHKD.	APPD.
AC	AT	TR	SH

KEY PLAN / NOTES:



NO.	DATE	REVISIONS
-----	------	-----------

CONSTRUCTION DOCUMENTS
SEPTEMBER 23, 2022
DATE

PROJECT TITLE :

APRON IMPROVEMENTS

AT
ELLISON ONIZUKA
KONA INTERNATIONAL AIRPORT AT KEAHOLE
KAILUA-KONA, HAWAII

PROJECT NO.:


AH2023-17

SHEET TITLE:

EXISTING CONDITIONS AND DEMOLITION PLAN 1

DATE :
09/23/2022
SHEET :
5 OF 12 SHEETS

DWG. NO.
C-101

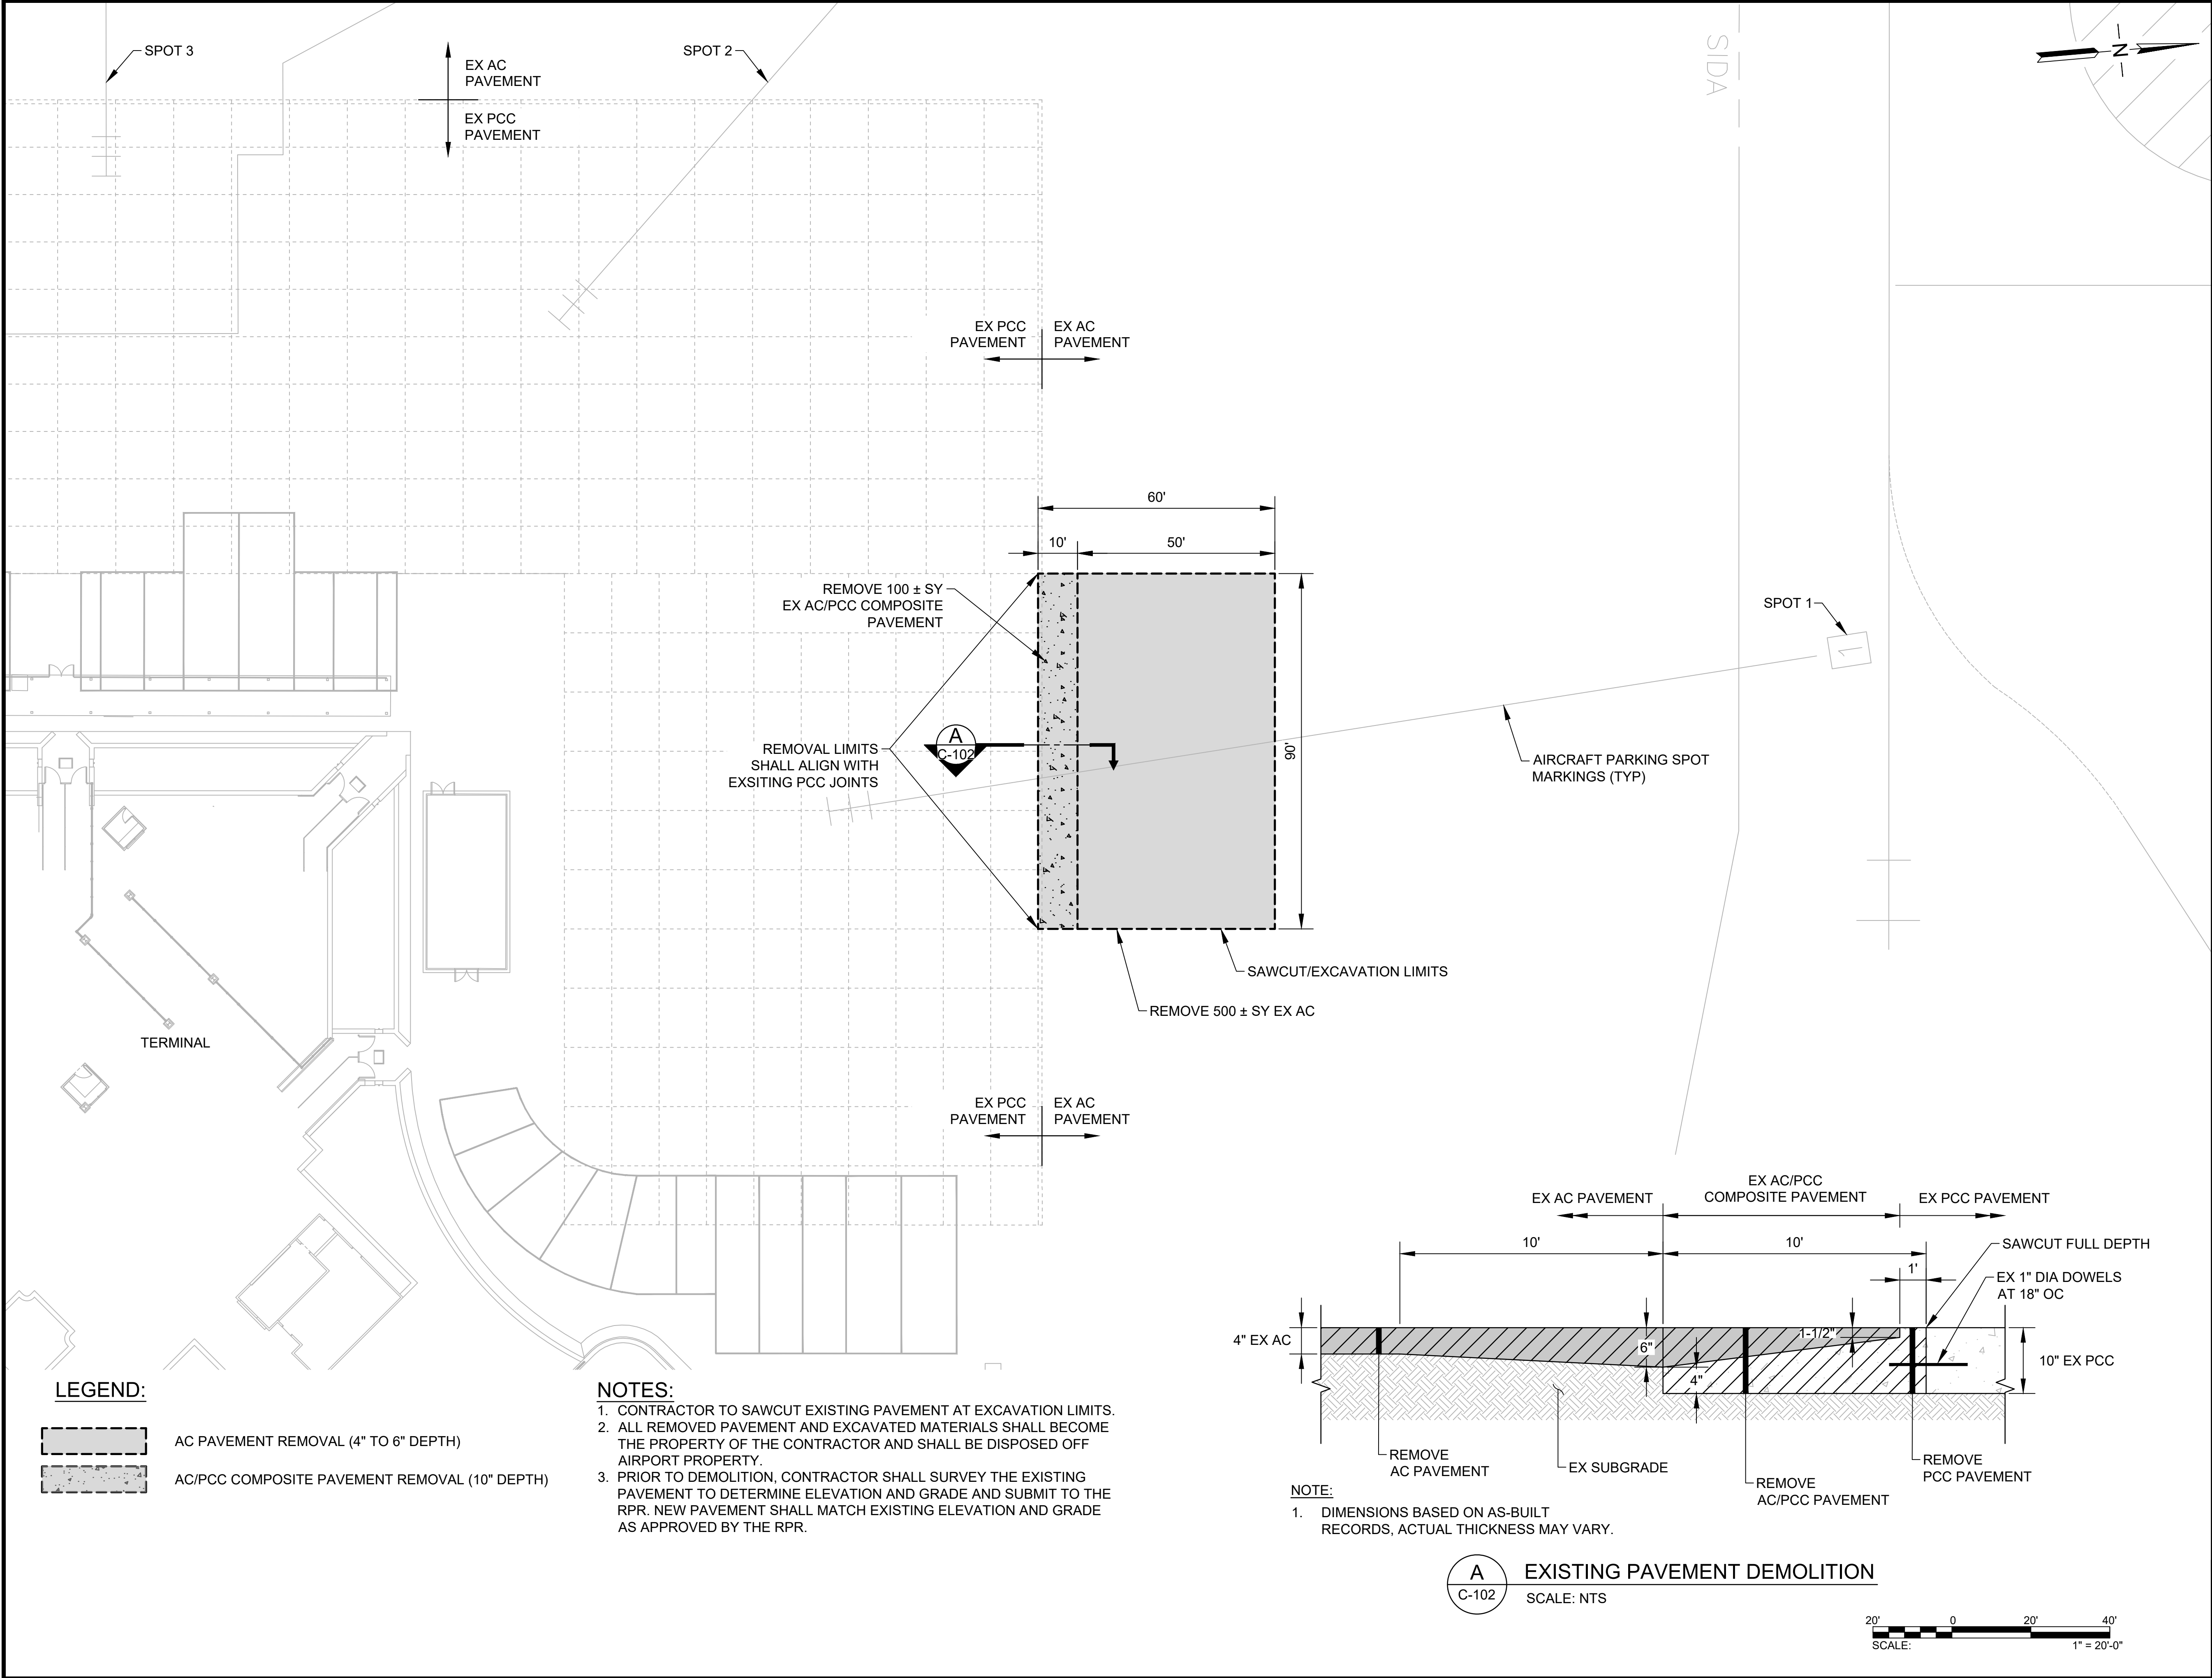


LEGEND:

- AC PAVEMENT REMOVAL (4" TO 6" DEPTH)
- AC/PCC COMPOSITE PAVEMENT REMOVAL (10" DEPTH)


NOTES:

- CONTRACTOR TO SAWCUT EXISTING PAVEMENT AT EXCAVATION LIMITS.
- ALL REMOVED PAVEMENT AND EXCAVATED MATERIALS SHALL BECOME THE PROPERTY OF THE CONTRACTOR AND SHALL BE DISPOSED OFF AIRPORT PROPERTY.
- PRIOR TO DEMOLITION, CONTRACTOR SHALL SURVEY THE EXISTING PAVEMENT TO DETERMINE ELEVATION AND GRADE AND SUBMIT TO THE RPR. NEW PAVEMENT SHALL MATCH EXISTING ELEVATION AND GRADE AS APPROVED BY THE RPR.

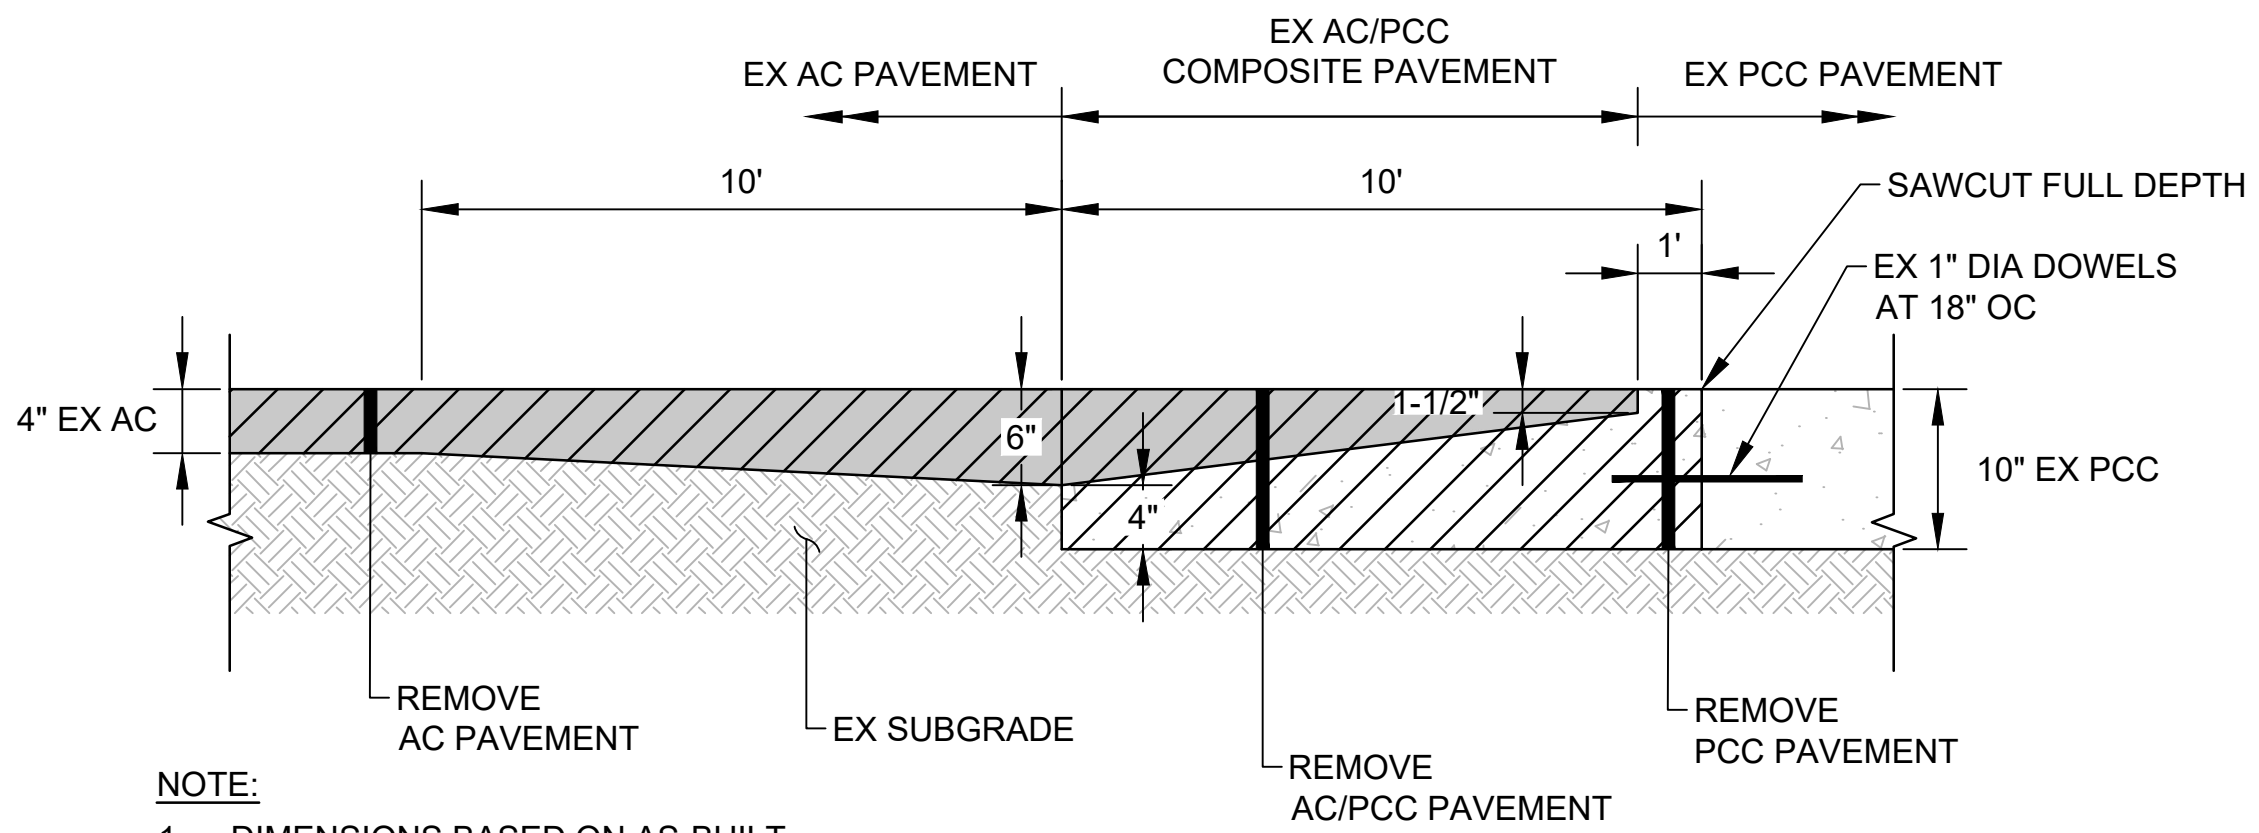



NOTE:

- DIMENSIONS BASED ON AS-BUILT RECORDS, ACTUAL THICKNESS MAY VARY.

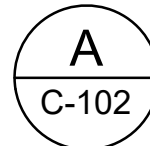

EXISTING PAVEMENT DEMOLITION

SCALE: NTS

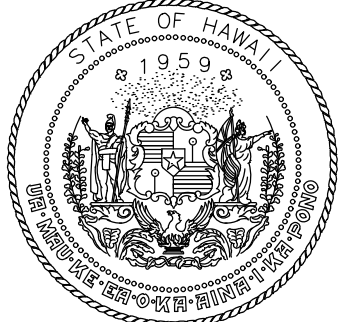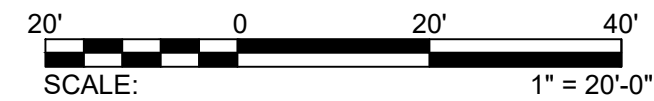

Airports Division
DEPARTMENT OF TRANSPORTATION
STATE OF HAWAII



I HEREBY CERTIFY THAT THIS WORK
WAS PREPARED BY ME OR UNDER MY
SUPERVISION

Signature: *[Signature]* 4/30/24
Expiration Date

DSGN.	DRWN.	CHKD.	APPD.
AC	AT	TR	SH

KEY PLAN / NOTES:



NO.	DATE	REVISIONS
-----	------	-----------

CONSTRUCTION
DOCUMENTS

SEPTEMBER 23, 2022
DATE

PROJECT TITLE :

APRON IMPROVEMENTS

AT
ELLISON ONIZUKA
KONA INTERNATIONAL AIRPORT AT KEAHOLE
KAILUA-KONA, HAWAII

PROJECT NO.:

AH2023-17

SHEET TITLE:

EXISTING CONDITIONS
AND DEMOLITION
PLAN 2

DATE :

09/23/2022

SHEET :

6 OF 12 SHEETS

DWG. NO.

C-102