




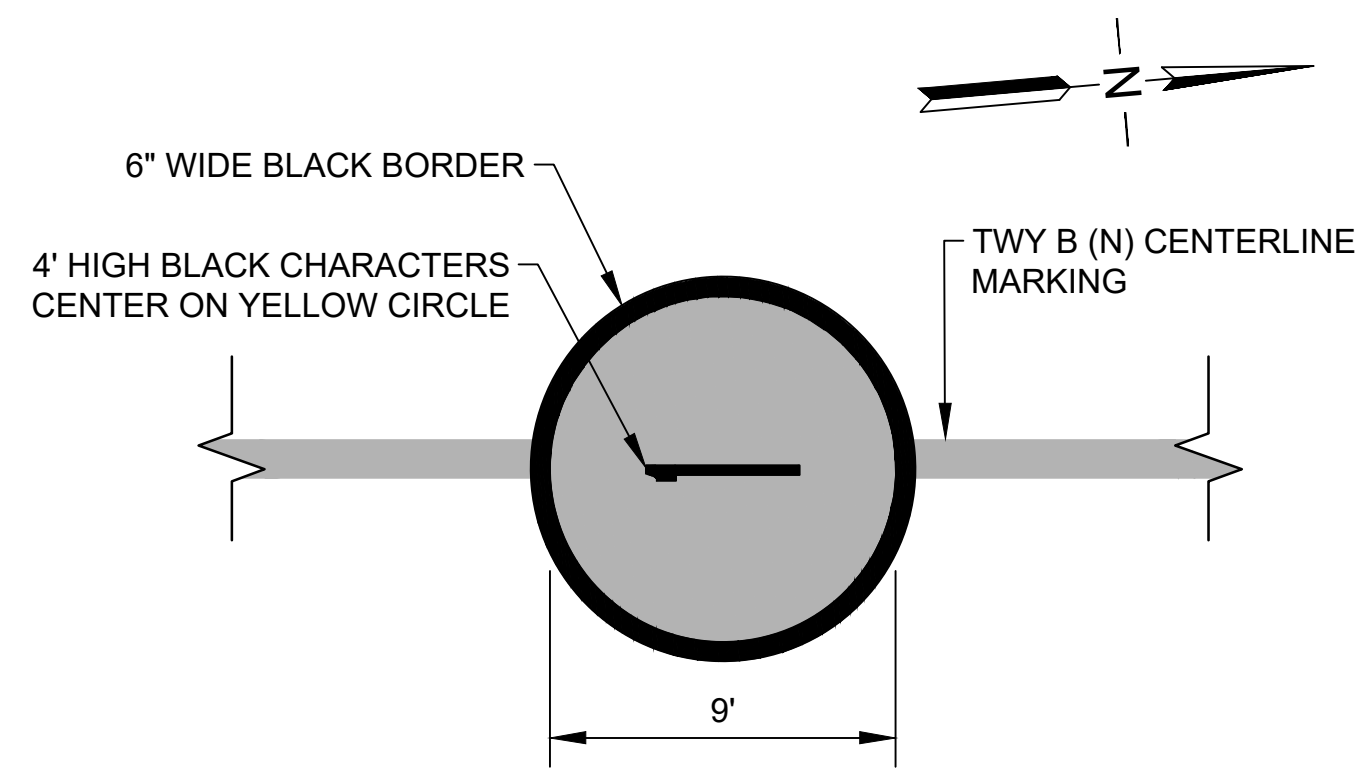


1 APRON CONTROL MARKING 1
C-107 C-108 SCALE: NTS

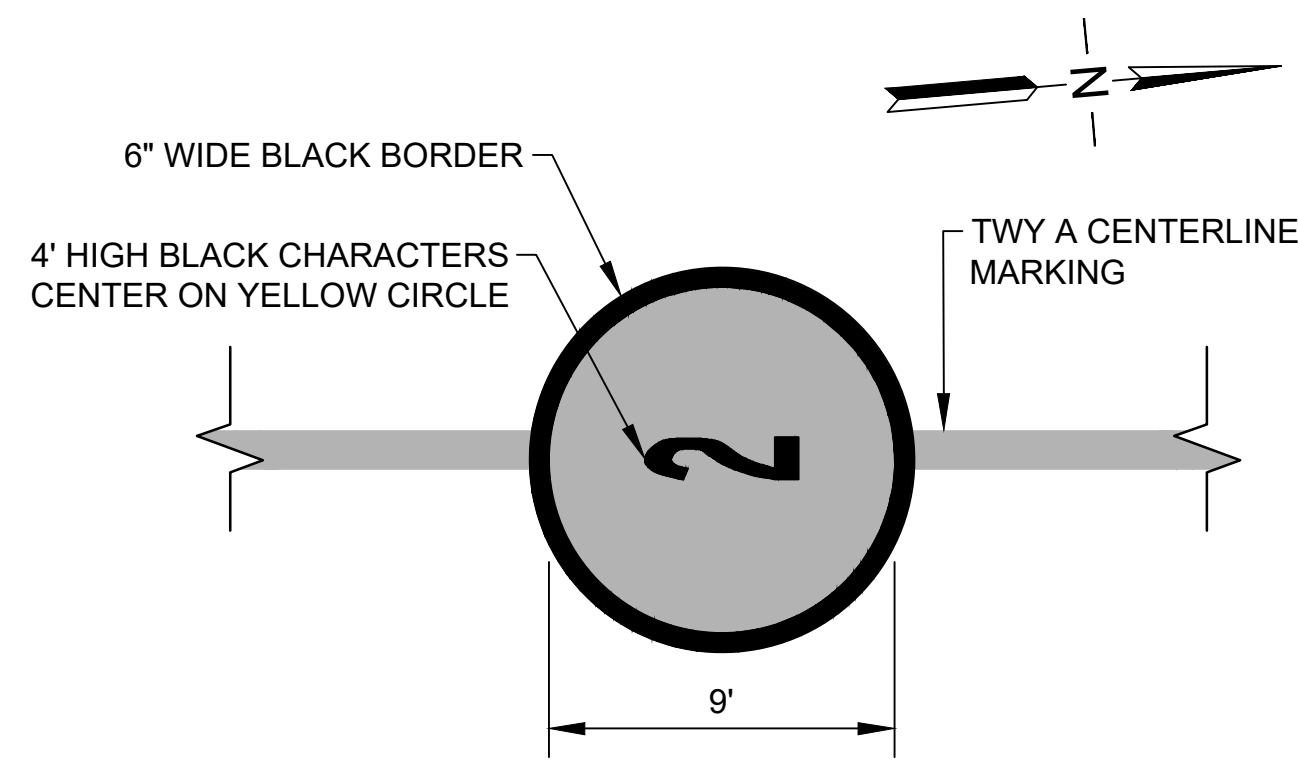


2 APRON CONTROL MARKING 2
C-107 C-108 SCALE: NTS

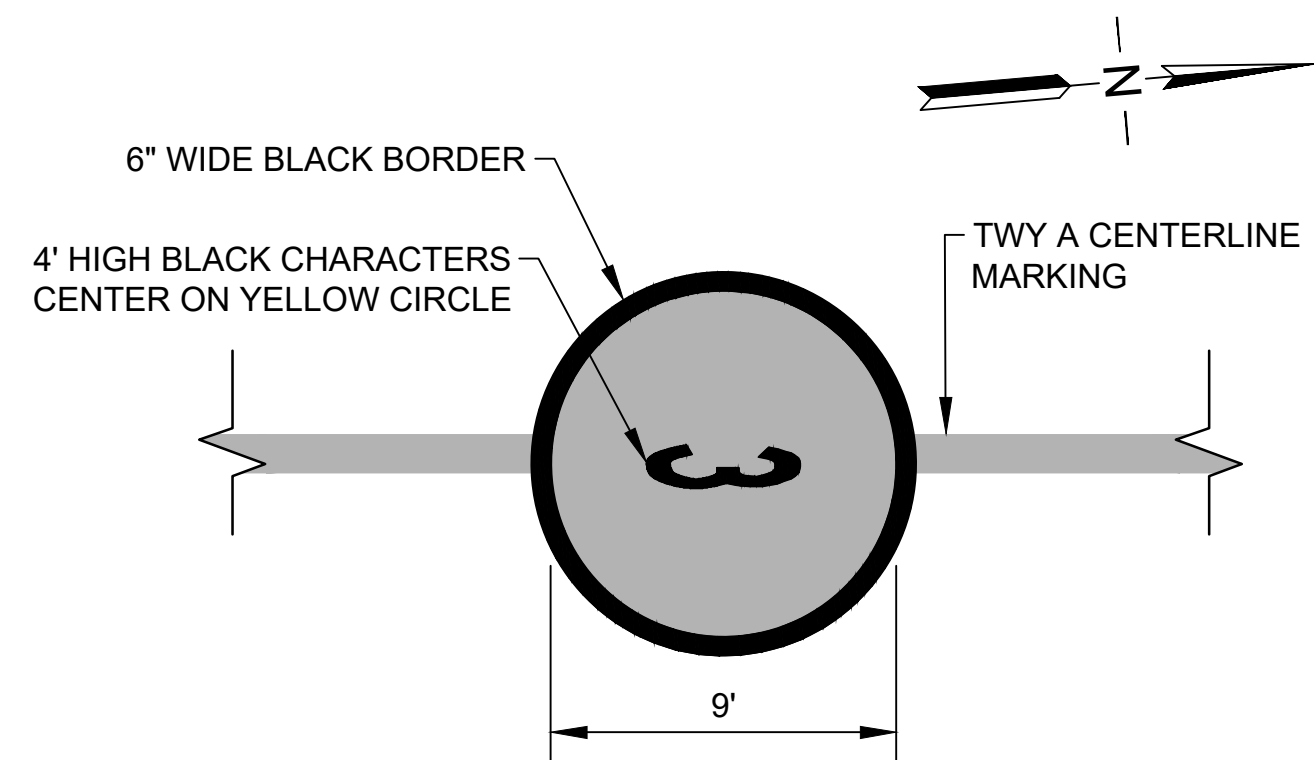


3 APRON CONTROL MARKING 3
C-107 C-108 SCALE: NTS

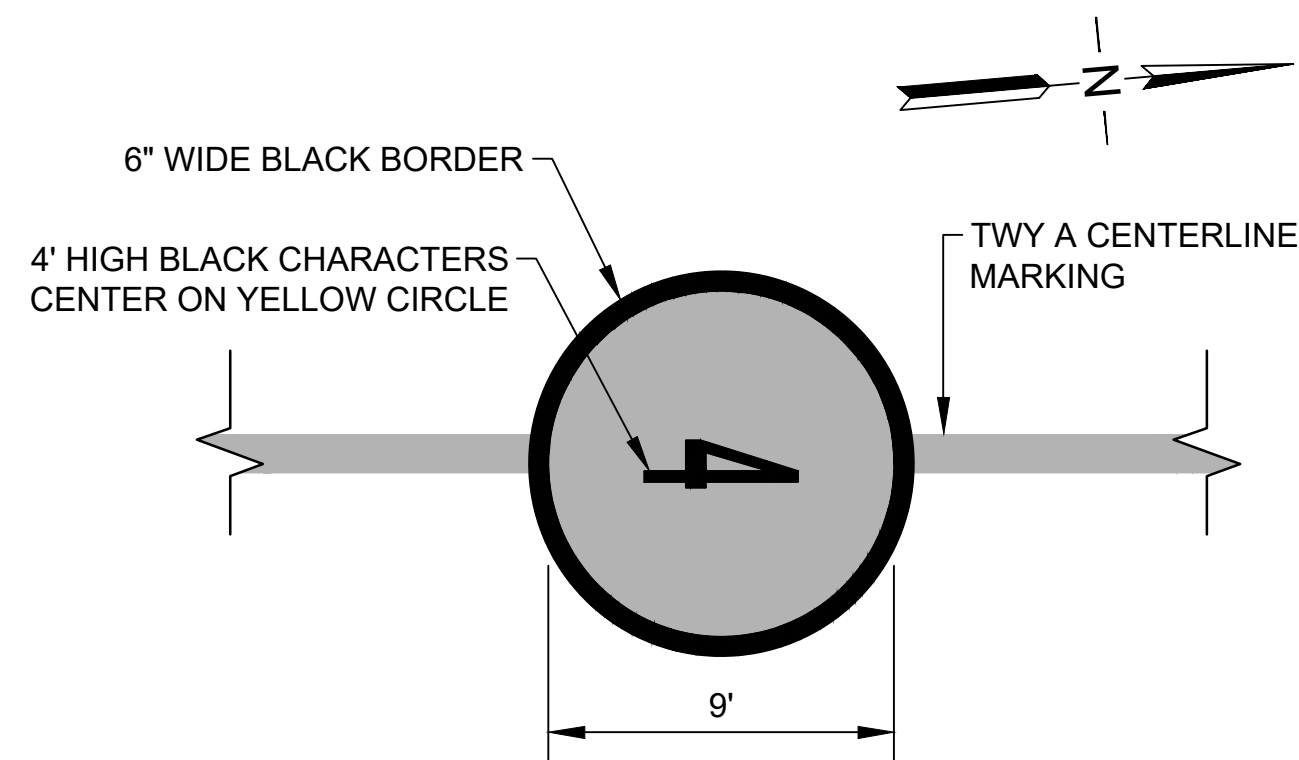


4 APRON CONTROL MARKING 4
C-107 C-108 SCALE: NTS

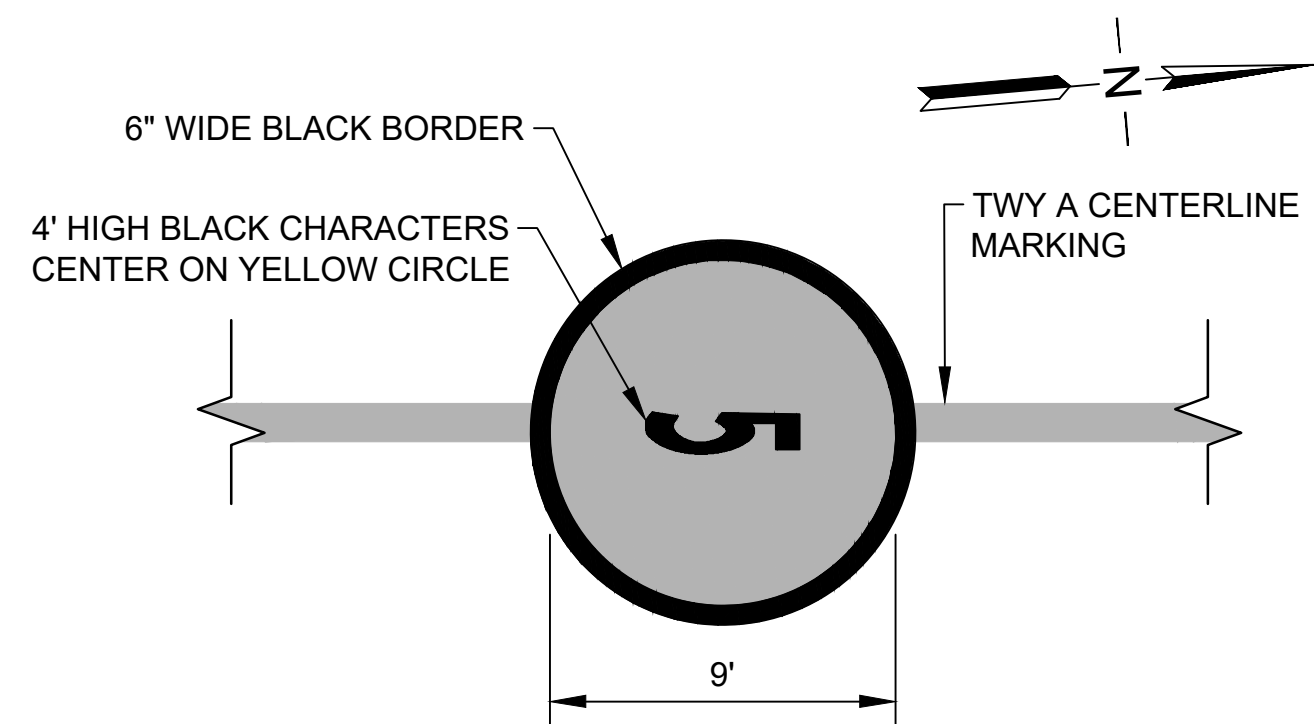

5 APRON CONTROL MARKING 5
C-107 C-108 SCALE: NTS

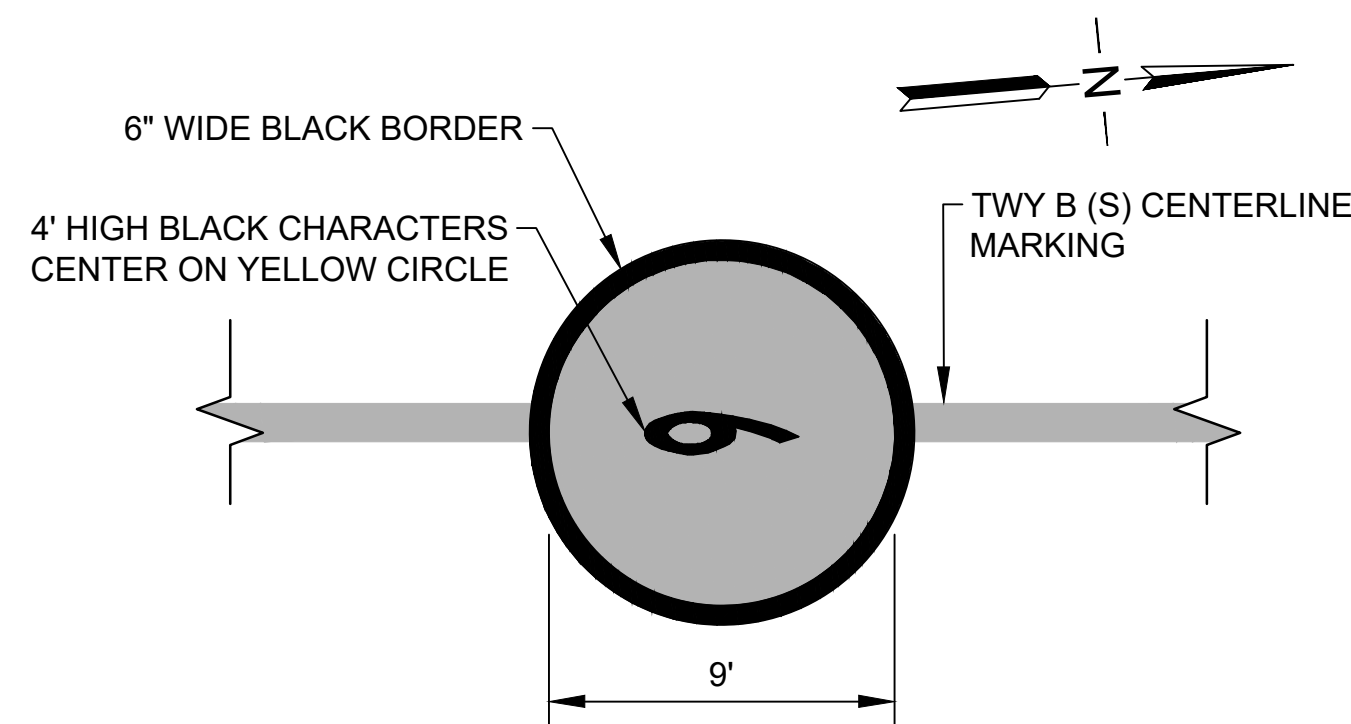


6 APRON CONTROL MARKING 6
C-107 C-108 SCALE: NTS

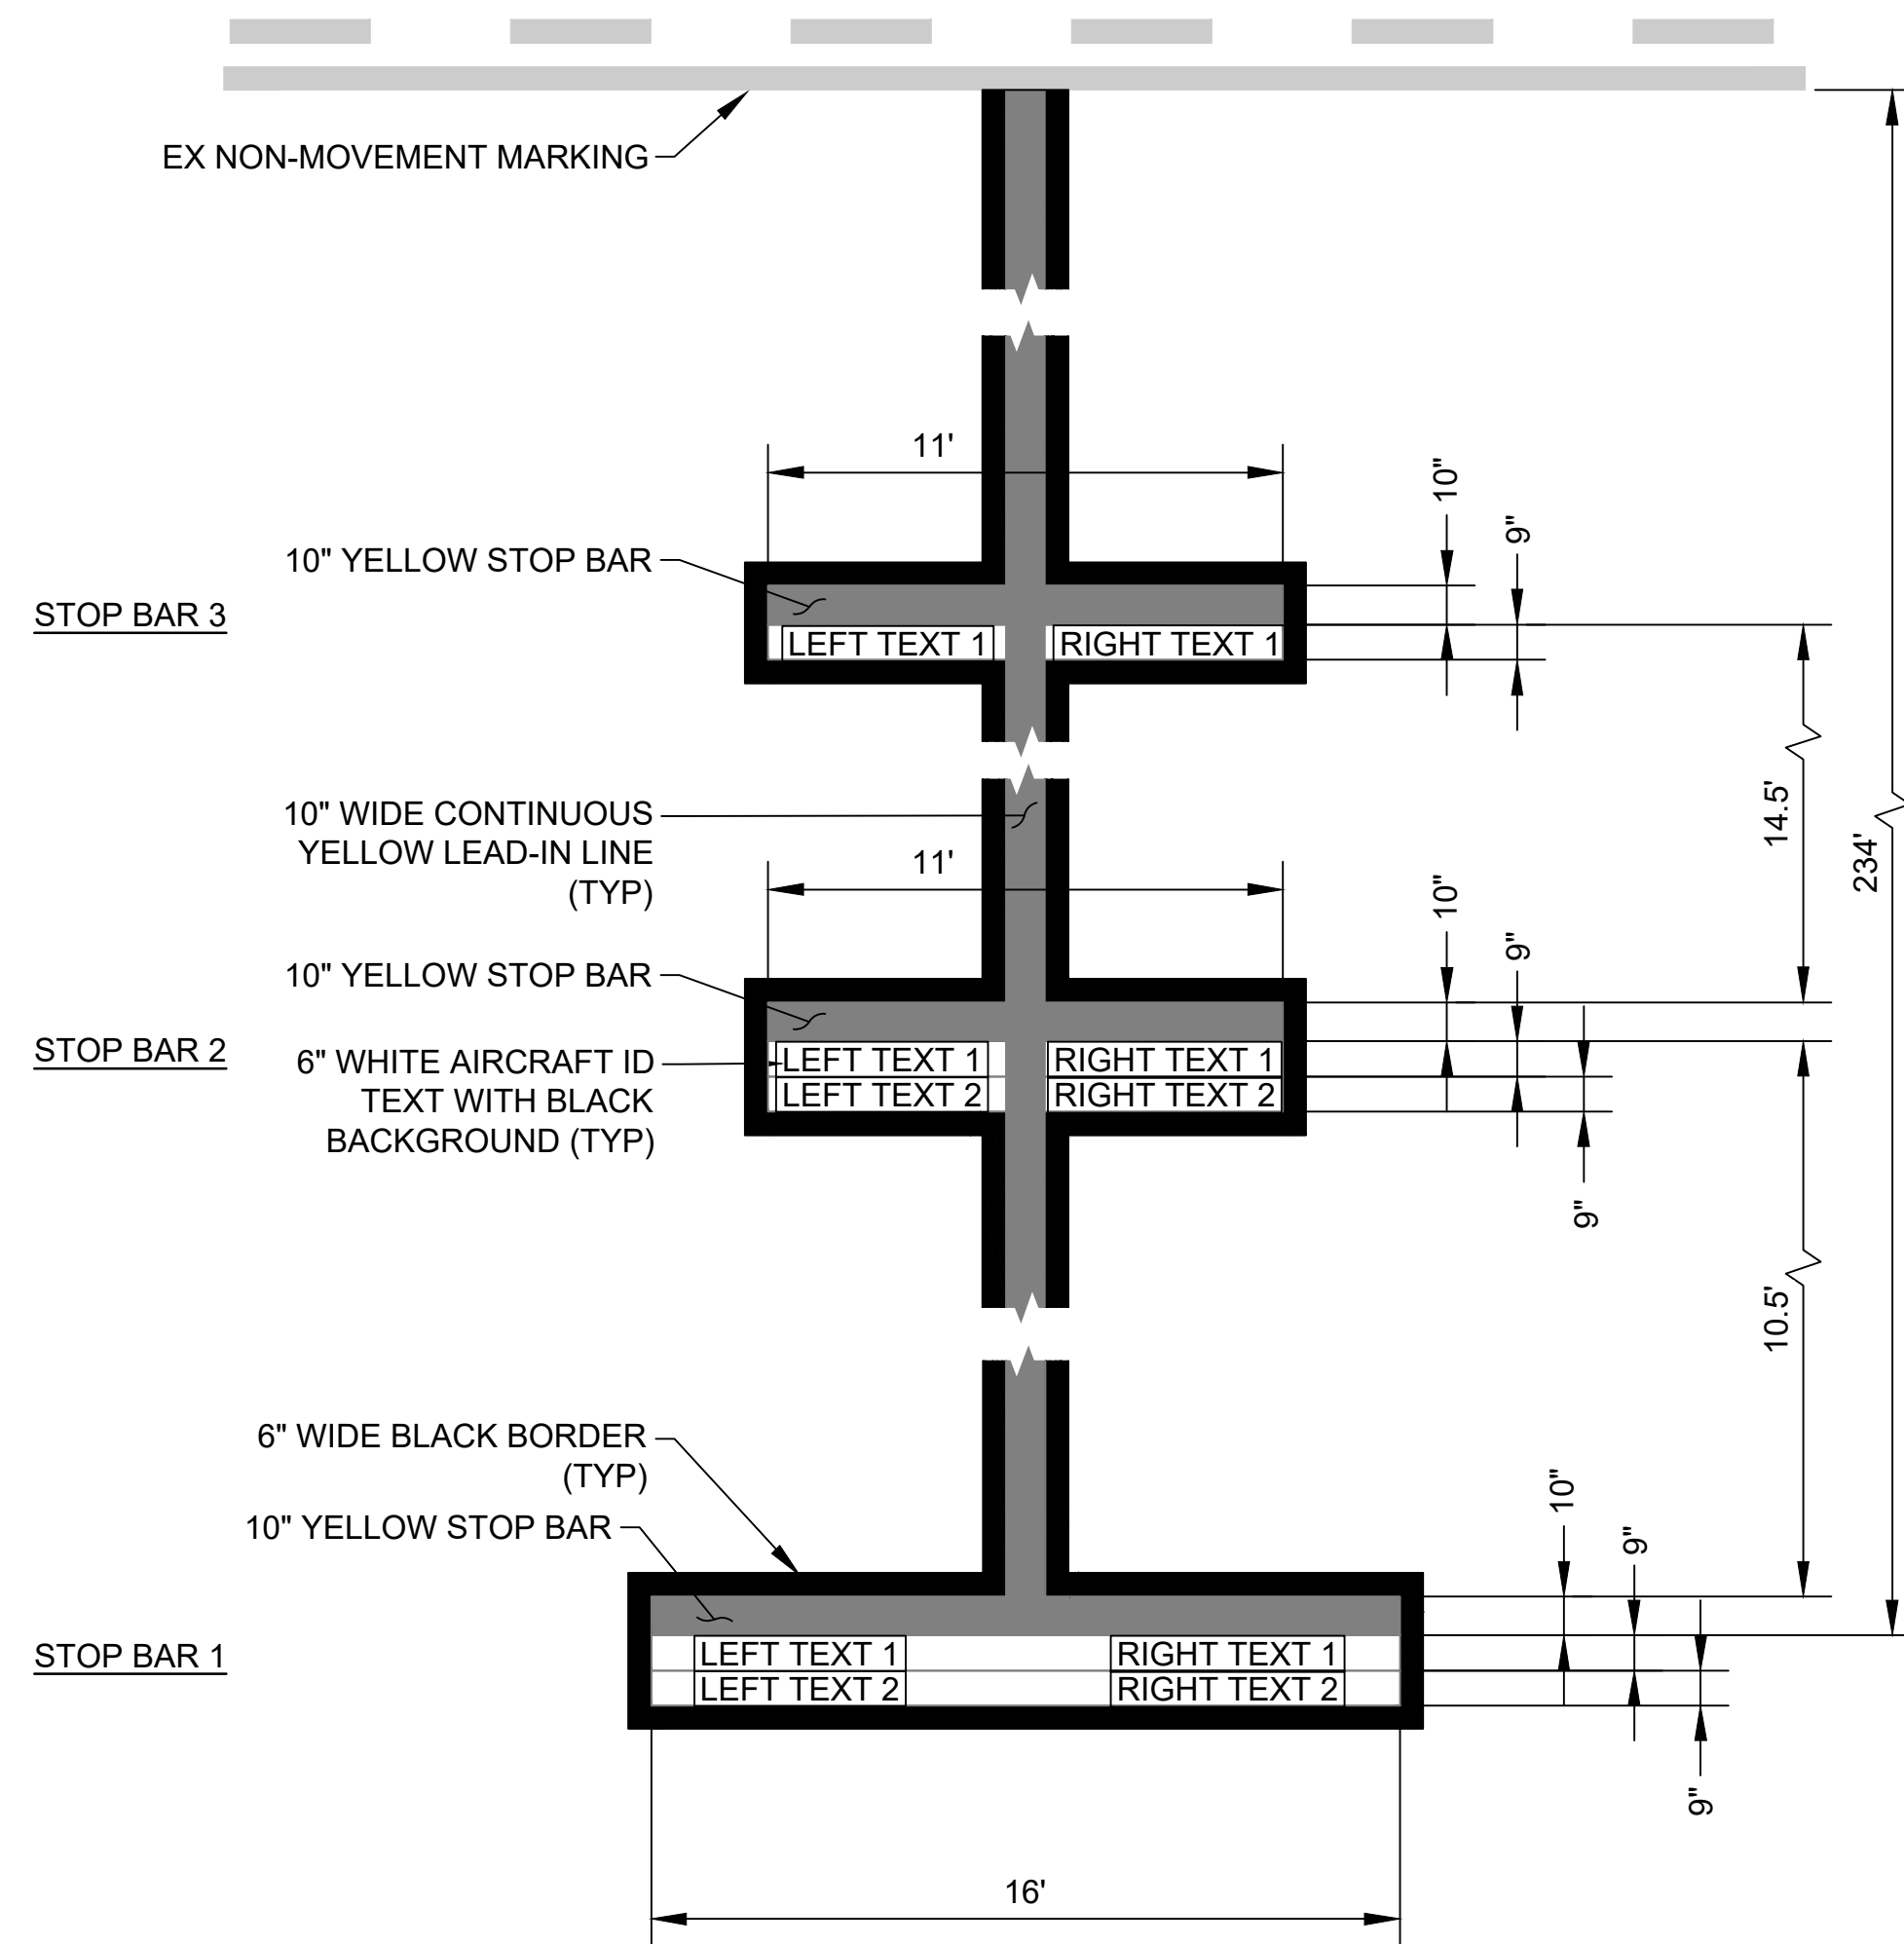

7 SPOT 8 LEAD-IN LINE AND STOP BAR MARKINGS
C-107 C-108 SCALE: NTS

STOP BAR	LEFT TEXT 1	LEFT TEXT 2	RIGHT TEXT 1	RIGHT TEXT 2
1	717-200	767-400ER	A321-200/NEO	
2	737-700/MAX 7	737-800/900/ MAX 8/9	757-300	767-300ER
3	A330-200		787-8/9	

- NOTE:
- CONTRACTOR SHALL PAINT 6-IN HIGH AIRCRAFT STOP BAR ALPHABETS AND NUMERALS ON 9-IN BLACK STOP BAR BORDERS AS SHOWN IN TABLE. AIRCRAFT STOP BAR ALPHABETS AND NUMERALS SHALL BE SIMILAR IN FONT STYLE TO "C.H. HANSEN BRASS INTERLOCKING" STENCILS. STENCILS SHALL BE APPROVED BY AIRPORT OPERATIONS PRIOR TO PAINTING.

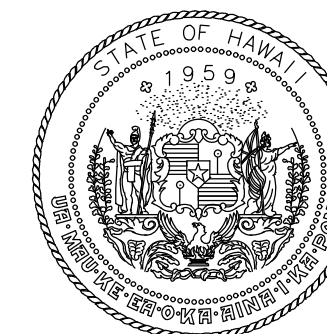

Airports Division
DEPARTMENT OF TRANSPORTATION
STATE OF HAWAII



I HEREBY CERTIFY THAT THIS WORK
WAS PREPARED BY ME OR UNDER MY
SUPERVISION

Signature: [Signature] 4/30/24
Expiration Date

DSGN.	DRWN.	CHKD.	APPD.
AC	AT	TR	SH

KEY PLAN / NOTES:



NO.	DATE	REVISIONS
-----	------	-----------

CONSTRUCTION DOCUMENTS
SEPTEMBER 23, 2022
DATE

PROJECT TITLE :

APRON IMPROVEMENTS

AT
ELLISON ONIZUKA
KONA INTERNATIONAL AIRPORT AT KEAHOLE
KAILUA-KONA, HAWAII

PROJECT NO.:

AH2023-17

SHEET TITLE:

PAVEMENT MARKING DETAILS

DATE :	DWG. NO.
09/23/2022	C-108
SHEET :	
12 OF 12 SHEETS	