




NOTES:

1. FOR T=17" PCC, DOWELS SHALL BE 1-1/2" DIA, 20" LONG.
2. FOR T=10" PCC, DOWELS SHALL BE 1" DIA, 18" LONG. DOWELS SHALL BE SPACED AT 18" OC AND LOCATED AT LEAST 6" AWAY FROM EXISTING DOWELS.

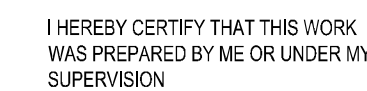

Signature MLC Expiration Date 4/30/24

KEY PLAN / NOTES:



CONSTRUCTION DOCUMENTS

SEPTEMBER 23, 2022

DATE

PROJECT TITLE :

APRON IMPROVEMENTS

AT
ELLISON ONIZUKA
KONA INTERNATIONAL AIRPORT AT KEAHOLE
KAILUA-KONA, HAWAII

PROJECT NO.:

AH2023-17

SHEET TITLE:

PAVING DETAILS

DATE :	DWG. NO.
09/23/2022	C-106
SHEET :	
10 OF 12 SHEETS	

C:\USERS\BENTON\ORION ENGINEERS & ASSOCIATES\DOT MISC AIRFIELD DESIGN SERV - 16-KOA APRON IMPROVEMENTS\02 ENGINEERING\05 DRAWING\02-PAVE\DETLL.DWG