




NORTH



A-1



|   |   |
|---|---|
| 1 | DEMO. EXIST. PREFAB GUARD BOOTH.   |
| 2 | DEMO. EXIST. CONCRETE SLAB-ON-GRADE LANDING AND GUARD BOOTH BASE.   |
| 3 | DEMO. ASPHALT CONCRETE PAVING FOR CONSTRUCTION OF NEW CONCRETE STAIRS AND LANDING, NEW GUARD BOOTH CONCRETE BASE, & CONSTRUCTION OF NEW FOOTINGS AND COLUMNS (SHOWN SHADED) FOR NEW AWNING. COORDINATE ACTUAL LOCATIONS WITH STRUCTURAL DRAWINGS. |
| 4 | DEMO. EXIST. ASPHALT CONCRETE PAVING CURB.   |
| 5 | DEMO. ASPHALT CONCRETE PAVING FOR CONSTRUCTION OF NEW CONCRETE WINDOW AC. CONDENSATE DRYWELL. COORDINATE SIZE AND LOCATION WITH CIVIL AND MECHANICAL DRAWINGS.                                                                                    |
| 6 | DEMO. ASPHALT CONCRETE PAVING FOR CONSTRUCTION OF NEW PIPE BOLLARDS AND FOUNDATIONS. COORDINATE SIZE AND LOCATION WITH STRUCTURAL DRAWINGS.   |



PROJECT ARCHITECT FOR  
USHIMA ARCHITECTS, INC.  
APRIL 30, 2024  
EXPIRATION DATE OF LICENSE

|                                                                             |           |                                           |                |  |             |
|-----------------------------------------------------------------------------|-----------|-------------------------------------------|----------------|--|-------------|
|                                                                             |           |                                           |                |  |             |
| REV                                                                         | DATE      | DESCRIPTION                               |                |  | BY APPROVED |
| STATE OF HAWAII<br>DEPARTMENT OF TRANSPORTATION<br>HARBORS DIVISION         |           |                                           |                |  |             |
| JOB TITLE                                                                   |           | REPAIR GUARD SHACK<br>HILO HARBOR, HAWAII |                |  |             |
| SHEET TITLE                                                                 |           |                                           |                |  |             |
| EXIST. PLOT PLAN, EXIST./DEMO. FLOOR PLAN, EXIST./DEMO. EXTERIOR ELEVATIONS |           |                                           |                |  |             |
| DRAWN BY:                                                                   | TH        |                                           |                |  | SHEET       |
| CHECKED BY:                                                                 | UAI       |                                           |                |  | A-1         |
| CREATED BY:                                                                 | SU        | JOB NUMBER                                |                |  |             |
| DATE                                                                        | FEB, 2023 | H.C. 50173                                |                |  |             |
| SCALE                                                                       | AS NOTED  |                                           | 8" = 22' (SEE) |  |             |