


## INDEX TO DRAWINGS

SHEET NO.	SHEET TITLE
T-1	ISLAND OF HAWAII MAP, VICINITY MAP, CONSULTANTS
T-2	INDEX TO DRAWINGS, GENERAL NOTES
C-1	OVERALL SITE PLAN
C-2	MISCELLANEOUS DETAILS 01
C-3	MISCELLANEOUS DETAILS 02
C-4	MISCELLANEOUS DETAILS 03
C-5	MISCELLANEOUS DETAILS 04
A-1	EXIST. PLOT PLAN, EXIST./DEMO. FLOOR PLAN & EXTERIOR ELEVATIONS
A-2	NEW PLOT PLAN, NEW GUARD BOOTH FLOOR PLAN, SECTION AT LANDING, STAIRS & PLATFORM, HANDRAIL-POST CONNECTION DETAIL
A-3	NEW CANOPY ROOF PLAN & DETAILS
A-4	NEW WORK EXTERIOR ELEVATIONS
S-1	STRUCTURAL NOTES
S-2	TYPICAL DETAILS
S-3	FOUNDATION AND FLOOR FRAMING PLANS
S-4	ROOF FRAMING PLAN
S-5	ELEVATIONS
S-6	DETAILS
S-7	STRUCTURAL STEEL DETAILS
M-1	MECHANICAL GENERAL NOTES, LEGEND, SCHEDULE, PLAN, DETAILS
E-1	ELECTRICAL SYMBOL LIST AND ENLARGED ELECTRICAL NOTES
E-2	OVERALL ELECTRICAL SITE PLAN, ENLARGED BUILDING PLAN
E-3	GUARD SHACK ELECTRICAL PLAN

<b>GENERAL NOTES</b>
----------------------

1. VERIFY ALL DIMENSIONS AND ACTUAL CONDITIONS ON SITE PRIOR TO THE SUBMITTAL OF ANY BIDS, OR THE INITIATION OF ANY WORK. IMMEDIATELY NOTIFY THE HARBORS DIVISION OF ANY DISCREPANCIES PRIOR TO ANY ADDITIONAL WORK.
2. PATCH ALL SURFACES AFFECTED BY SELECTIVE DEMOLITION TO MATCH ADJACENT AND/OR EXISTING CONDITIONS UNLESS NOTED OTHERWISE.
3. CAUTION SHALL BE EXERCISED SO THAT NO EXISTING AREAS TO REMAIN SHALL BE DAMAGED. THE CONTRACTOR SHALL BE RESPONSIBLE FOR ANY/ALL CORRECTIVE WORK REQUIRED TO RESTORE DAMAGE TO THE SITE, LANDSCAPING OR STRUCTURE TO THE ORIGINAL CONDITIONS.
4. GENERAL CONTRACTOR SHALL BE RESPONSIBLE FOR MAINTAINING THE JOB SITE IN A REASONABLY NEAT AND SAFE CONDITION. ALL WORK SHALL BE PERFORMED WITHIN LIMITS OF WORK AREAS COORDINATED WITH THE CONSTRUCTION ENGINEER. DELIVERY OF MATERIALS AND EQUIPMENT SHALL BE COORDINATED TO MINIMIZE DISRUPTION OF EXISTING OPERATIONS. CONTRACTOR TO PROVIDE AND MAINTAIN SUITABLE BARRIERS AS REQUIRED TO PREVENT PUBLIC ENTRY AND TO PROTECT THE WORK AND EXISTING FACILITIES FROM CONSTRUCTION OPERATIONS, REMOVE WHEN NO LONGER REQUIRED, OR AT THE COMPLETION OF THE WORK.
5. WORKMANSHIP SHALL BE OF GOOD QUALITY IN ACCORDANCE TO INDUSTRY STANDARDS. NEW MATERIALS SHALL BE USED THROUGHOUT. ALL WORK SHALL BE DONE IN A MANNER SO AS TO MATCH ADJACENT WORK AND FINISHES AS APPROVED BY THE CONSTRUCTION ENGINEER.
6. AREAS FOR THE CONTRACTOR ZONE LIMITS, MATERIAL STORAGE SCHEDULING OF WORK TRASH DISPOSAL, WORKMEN'S PARKING, ETC. SHALL BE COORDINATED WITH THE HARBORS DIVISION. COORDINATE ALL WORK SCHEDULING, STAGING, AND ADMINISTRATIVE REQUIREMENTS WITH THE HARBORS DIVISION CONSTRUCTION ENGINEER.
7. GENERAL CONTRACTOR SHALL REPAIR, REPLACE OR PAY THE EXPENSE TO REPAIR DAMAGES RESULTING FROM CONTRACTOR'S FAULT OR NEGLIGENCE.
8. TO THE BEST OF OUR KNOWLEDGE THIS PROJECT CONFORMS TO ADA ACCESSIBILITY GUIDELINES.
9. CONTRACTOR TO COORDINATE ALL TRENCHING REQUIRED FOR INSTALLATION OF NEW WORK WITH MECHANICAL DRAWINGS TO BE INCLUDED IN BID PRICE.
10. STRUCTURES UNDERGOING CONSTRUCTION, ALTERATION, OR DEMOLITION OPERATIONS, INCLUDING THOSE IN UNDERGROUND LOCATIONS, SHALL COMPLY WITH NFPA 241, STANDARD FOR SAFEGUARDING CONSTRUCTION, ALTERATION, AND DEMOLITION OPERATIONS, AND THIS CHAPTER. 2006 NFPA 1.
11. BUILDINGS AND FACILITIES SHALL BE DESIGNED AND CONSTRUCTED TO BE ACCESSIBLE IN ACCORDANCE WITH THIS CODE (IBC 2006) AND ICC A117.1  
  
CONFORMANCE WITH THE DESIGN AND CONSTRUCTION REQUIREMENTS OF THE AMERICANS WITH DISABILITIES ACT ACCESSIBILITY GUIDELINES ADMINISTERED BY THE DEPARTMENT OF JUSTICE OR THE FAIR HOUSING ACT ACCESSIBILITY GUIDELINES ADMINISTERED BY THE DEPARTMENT OF HOUSING AND URBAN DEVELOPMENT SHALL BE EQUIVALENT TO MEETING THE ACCESSIBILITY OF THIS CODE. CONSTRUCTION OF PUBLIC BUILDINGS OR FACILITIES IN COMPLIANCE WITH HRS 103-50 SHALL BE EQUIVALENT TO MEETING THE ACCESSIBILITY OF THIS CODE.
12. THE CONTRACTOR SHALL COMPLY WITH THE CLEAN WATER ACT AND THE STATE HARBORS DIVISION STORMWATER MANAGEMENT PROGRAM. NO POLLUTANTS WILL BE DISCHARGED DIRECTLY OR INDIRECTLY THROUGH THE HARBORS SMALL MS4 OR OTHER POTENTIAL PATHWAYS INTO HILO HARBOR.
13. THE CONTRACTOR SHALL SUBMIT A SITE-SPECIFIC BEST MANAGEMENT PRACTICE PLAN TO HARBORS ENGINEER BRANCH PRIOR TO THE START OF ANY CONSTRUCTION WORK.
14. IN CASE OF SPILL, LEAK, OR OTHER RELEASE CONTAINING A HAZARDOUS SUBSTANCE OR OIL, THE CONTRACTOR SHALL NOTIFY APPROPRIATE FACILITY PERSONNEL, EMERGENCY RESPONSE AGENCIES, AND REGULATORY AGENCIES FOLLOWING NOTIFICATION PROCEDURES, AND SHALL NOTIFY HARBORS CONSTRUCTION ENGINEER IMMEDIATELY (I.E. WITHIN 24-HOURS). SUCH CONTACT INFORMATION MUST BE IN LOCATIONS THAT ARE READILY ACCESSIBLE AND AVAILABLE.

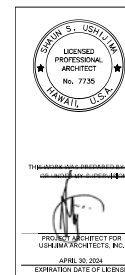

REV	DATE	DESCRIPTION			BY APPROVED
<p style="text-align: center;">STATE OF HAWAII  DEPARTMENT OF TRANSPORTATION  HARBORS DIVISION</p>					
<p>JOB TITLE</p> <p style="text-align: center;"><b>REPAIR GUARD SHACK</b>  HILO HARBOR, HAWAII</p>					
<p>SHEET TITLE</p> <p style="text-align: center;">INDEX TO DRAWINGS AND GENERAL NOTES</p>					
DESIGNED BY <b>TH</b> DRAWN BY <b>UM</b> CHECKED BY <b>SU</b>		JOB NUMBER <b>H.C. 50173</b>		SHEET <p style="text-align: right;"><b>T-2</b></p> <p style="text-align: right;">2 of 22 SHEETS</p>	
DATE <b>FEB, 2023</b> SCALE <b>AS NOTED</b>					