


ROOF FRAMING PLAN
SCALE: 1/2" = 1'-0"

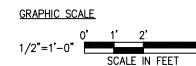

		REV DATE DESCRIPTION BY APPROVED	
THE WORK WAS PREPARED BY ME OR UNDER MY SUPERVISION 		STATE OF HAWAII DEPARTMENT OF TRANSPORTATION HARBORS DIVISION JOB TITLE REPAIR GUARD SHACK HILO HARBOR, HAWAII	
SHEET TITLE ROOF FRAMING PLAN		SHEET S-4	
DESIGNED BY: LL DRAWN BY: DL CHECKED BY: BK DATE: FEB, 2023 EXPIRATION DATE OF LICENSE: APRIL 30, 2024	JOB NUMBER H.C. 50173	SCALE: AS NOTED	