




4/27/23-14:46 Y:\04\044 088 Hilo Harbor Pier 1 Light Poles\044 088 E-3 to E-9.dwg

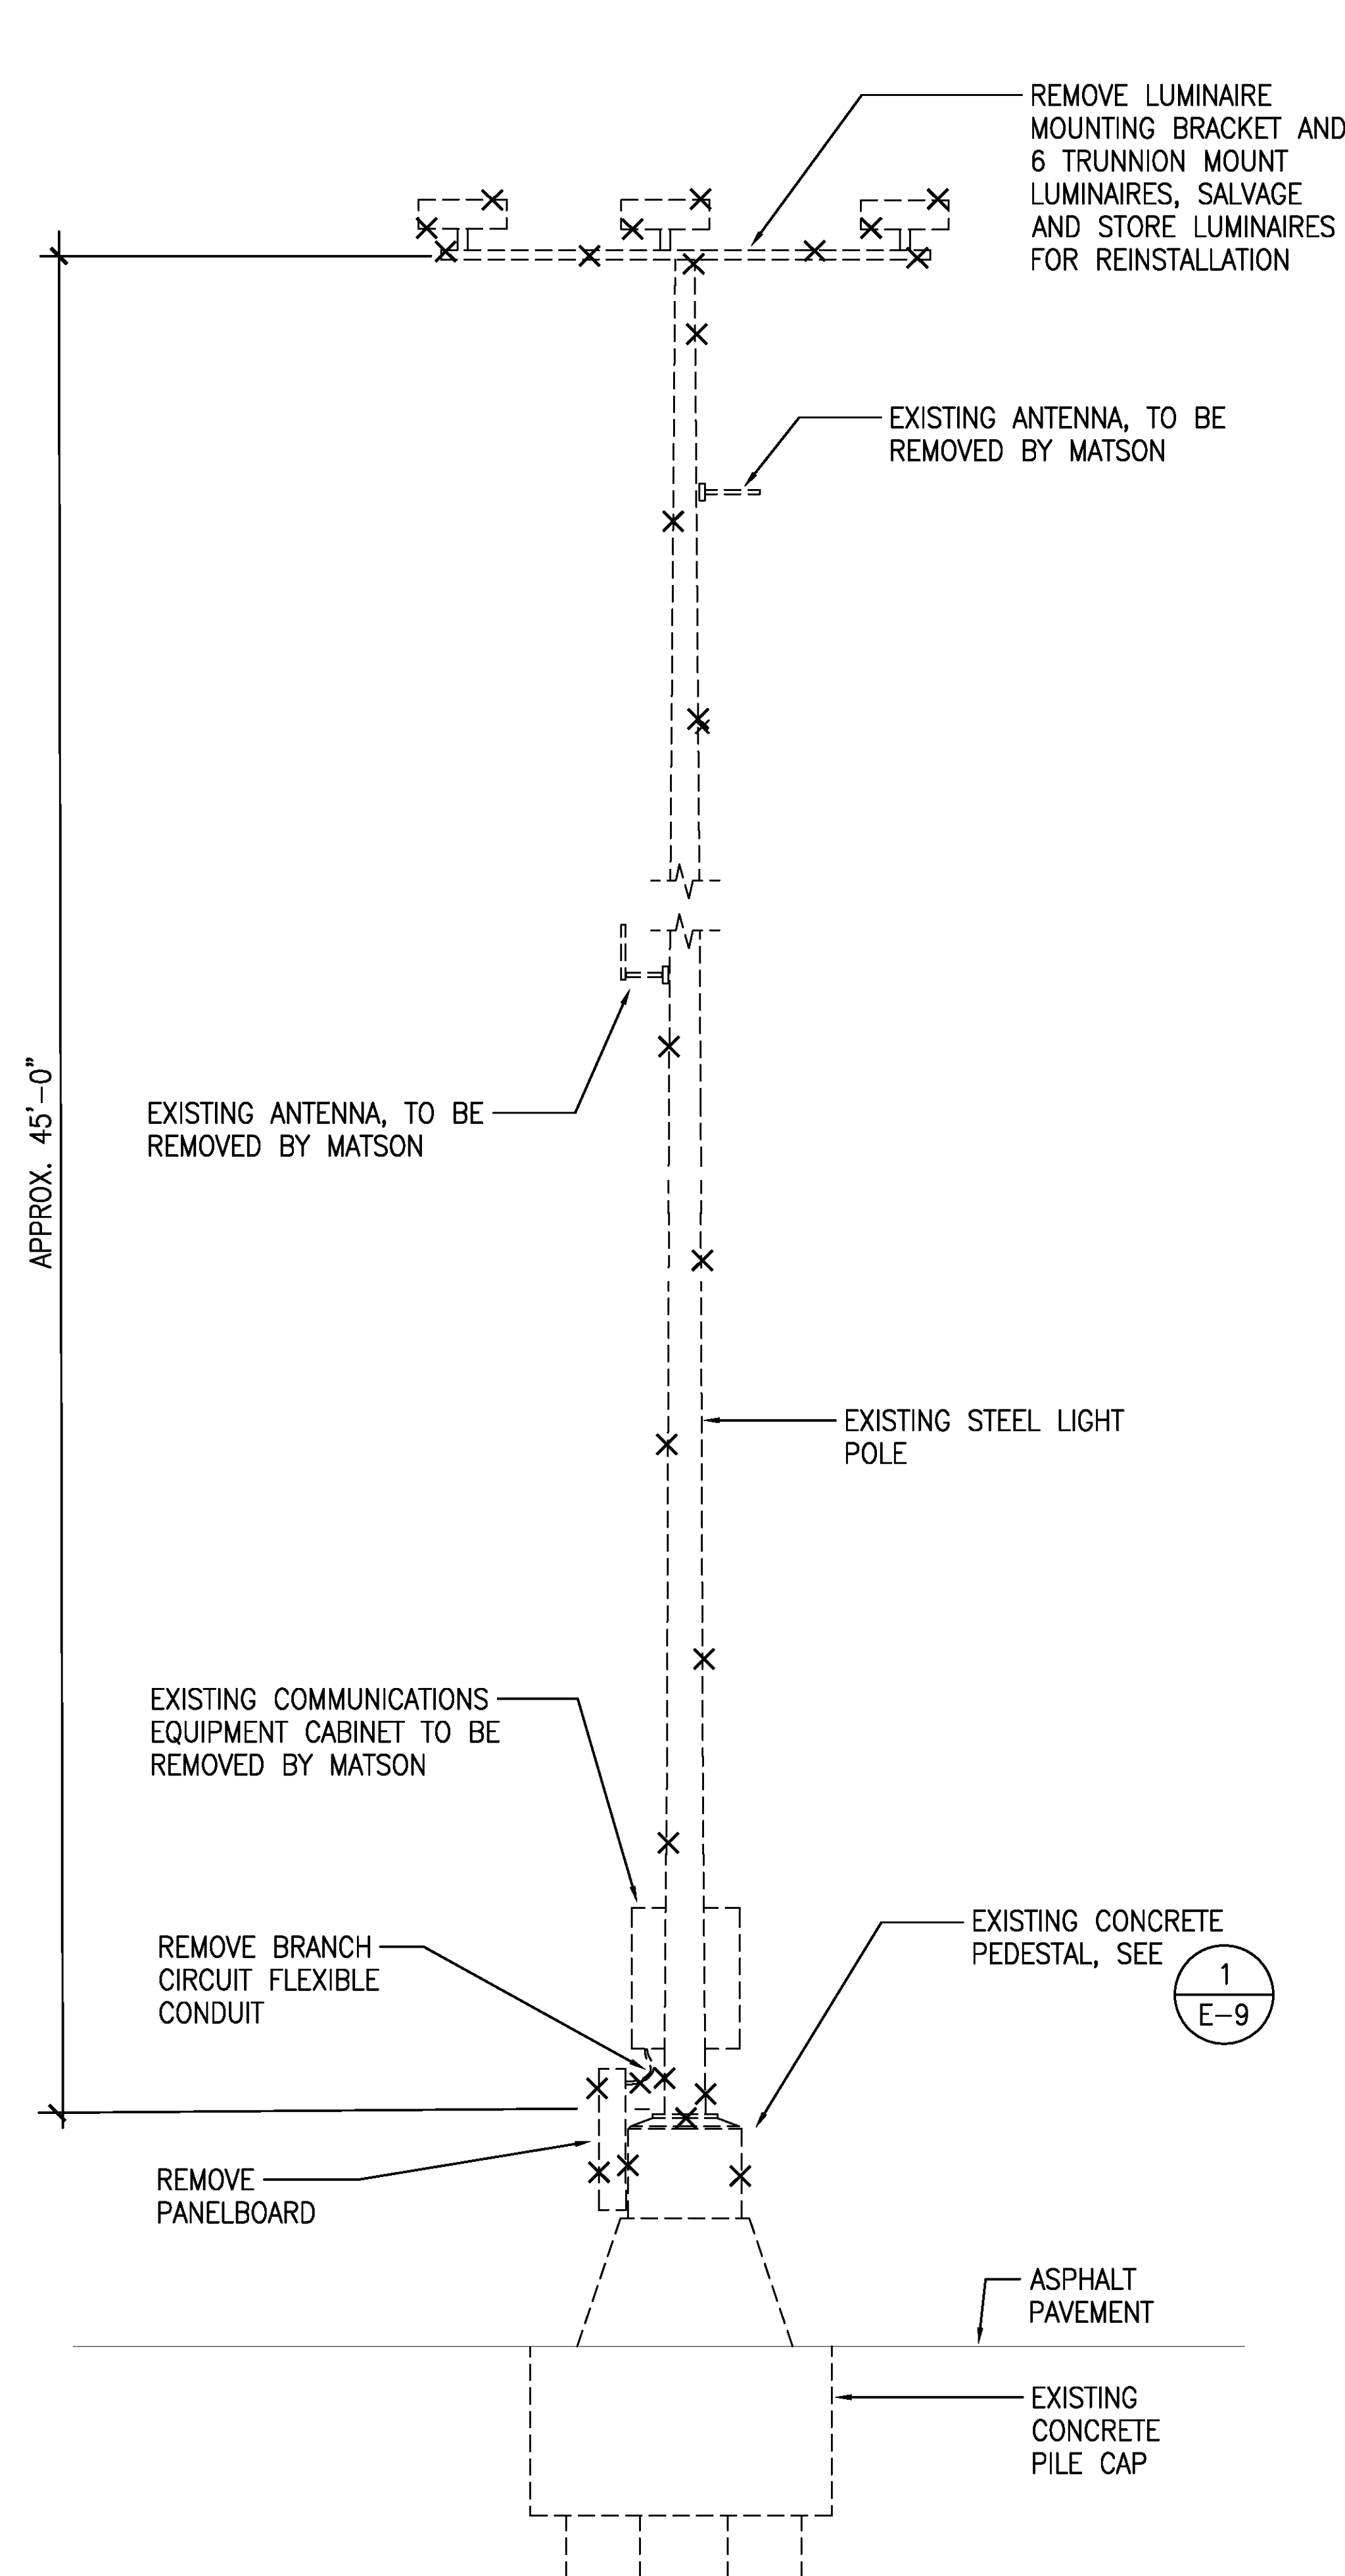

1 EXISTING LIGHT POLE DETAIL (POLE 36)
E-5 NOT TO SCALE

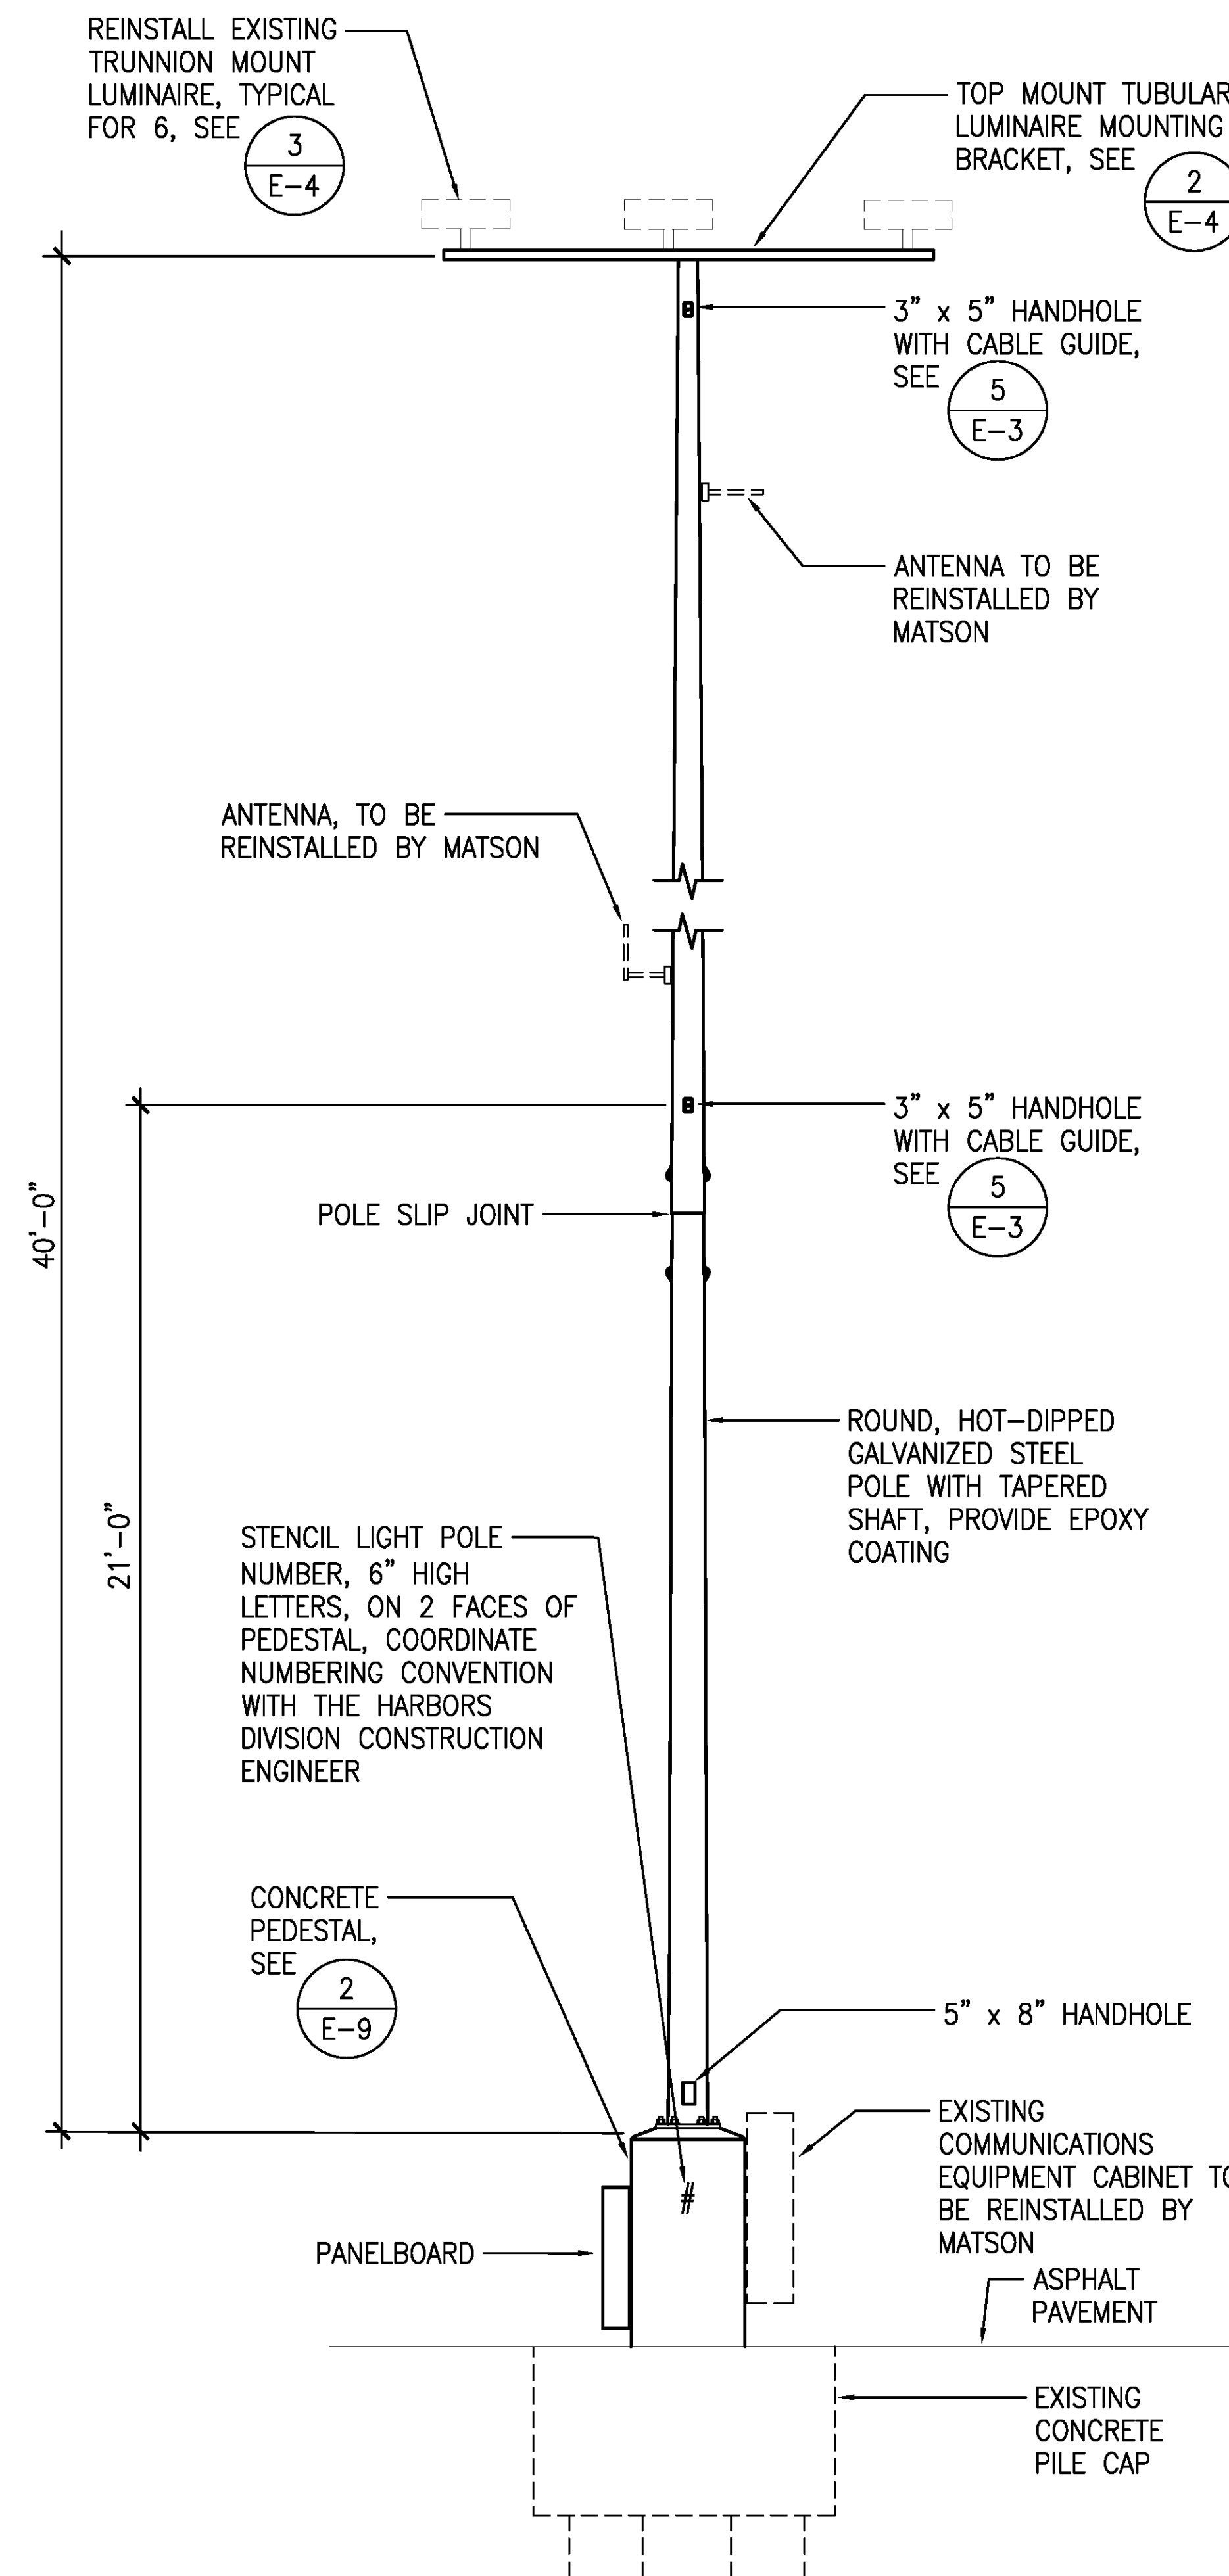

2 NEW LIGHT POLE DETAIL (POLE 36)
E-5 NOT TO SCALE

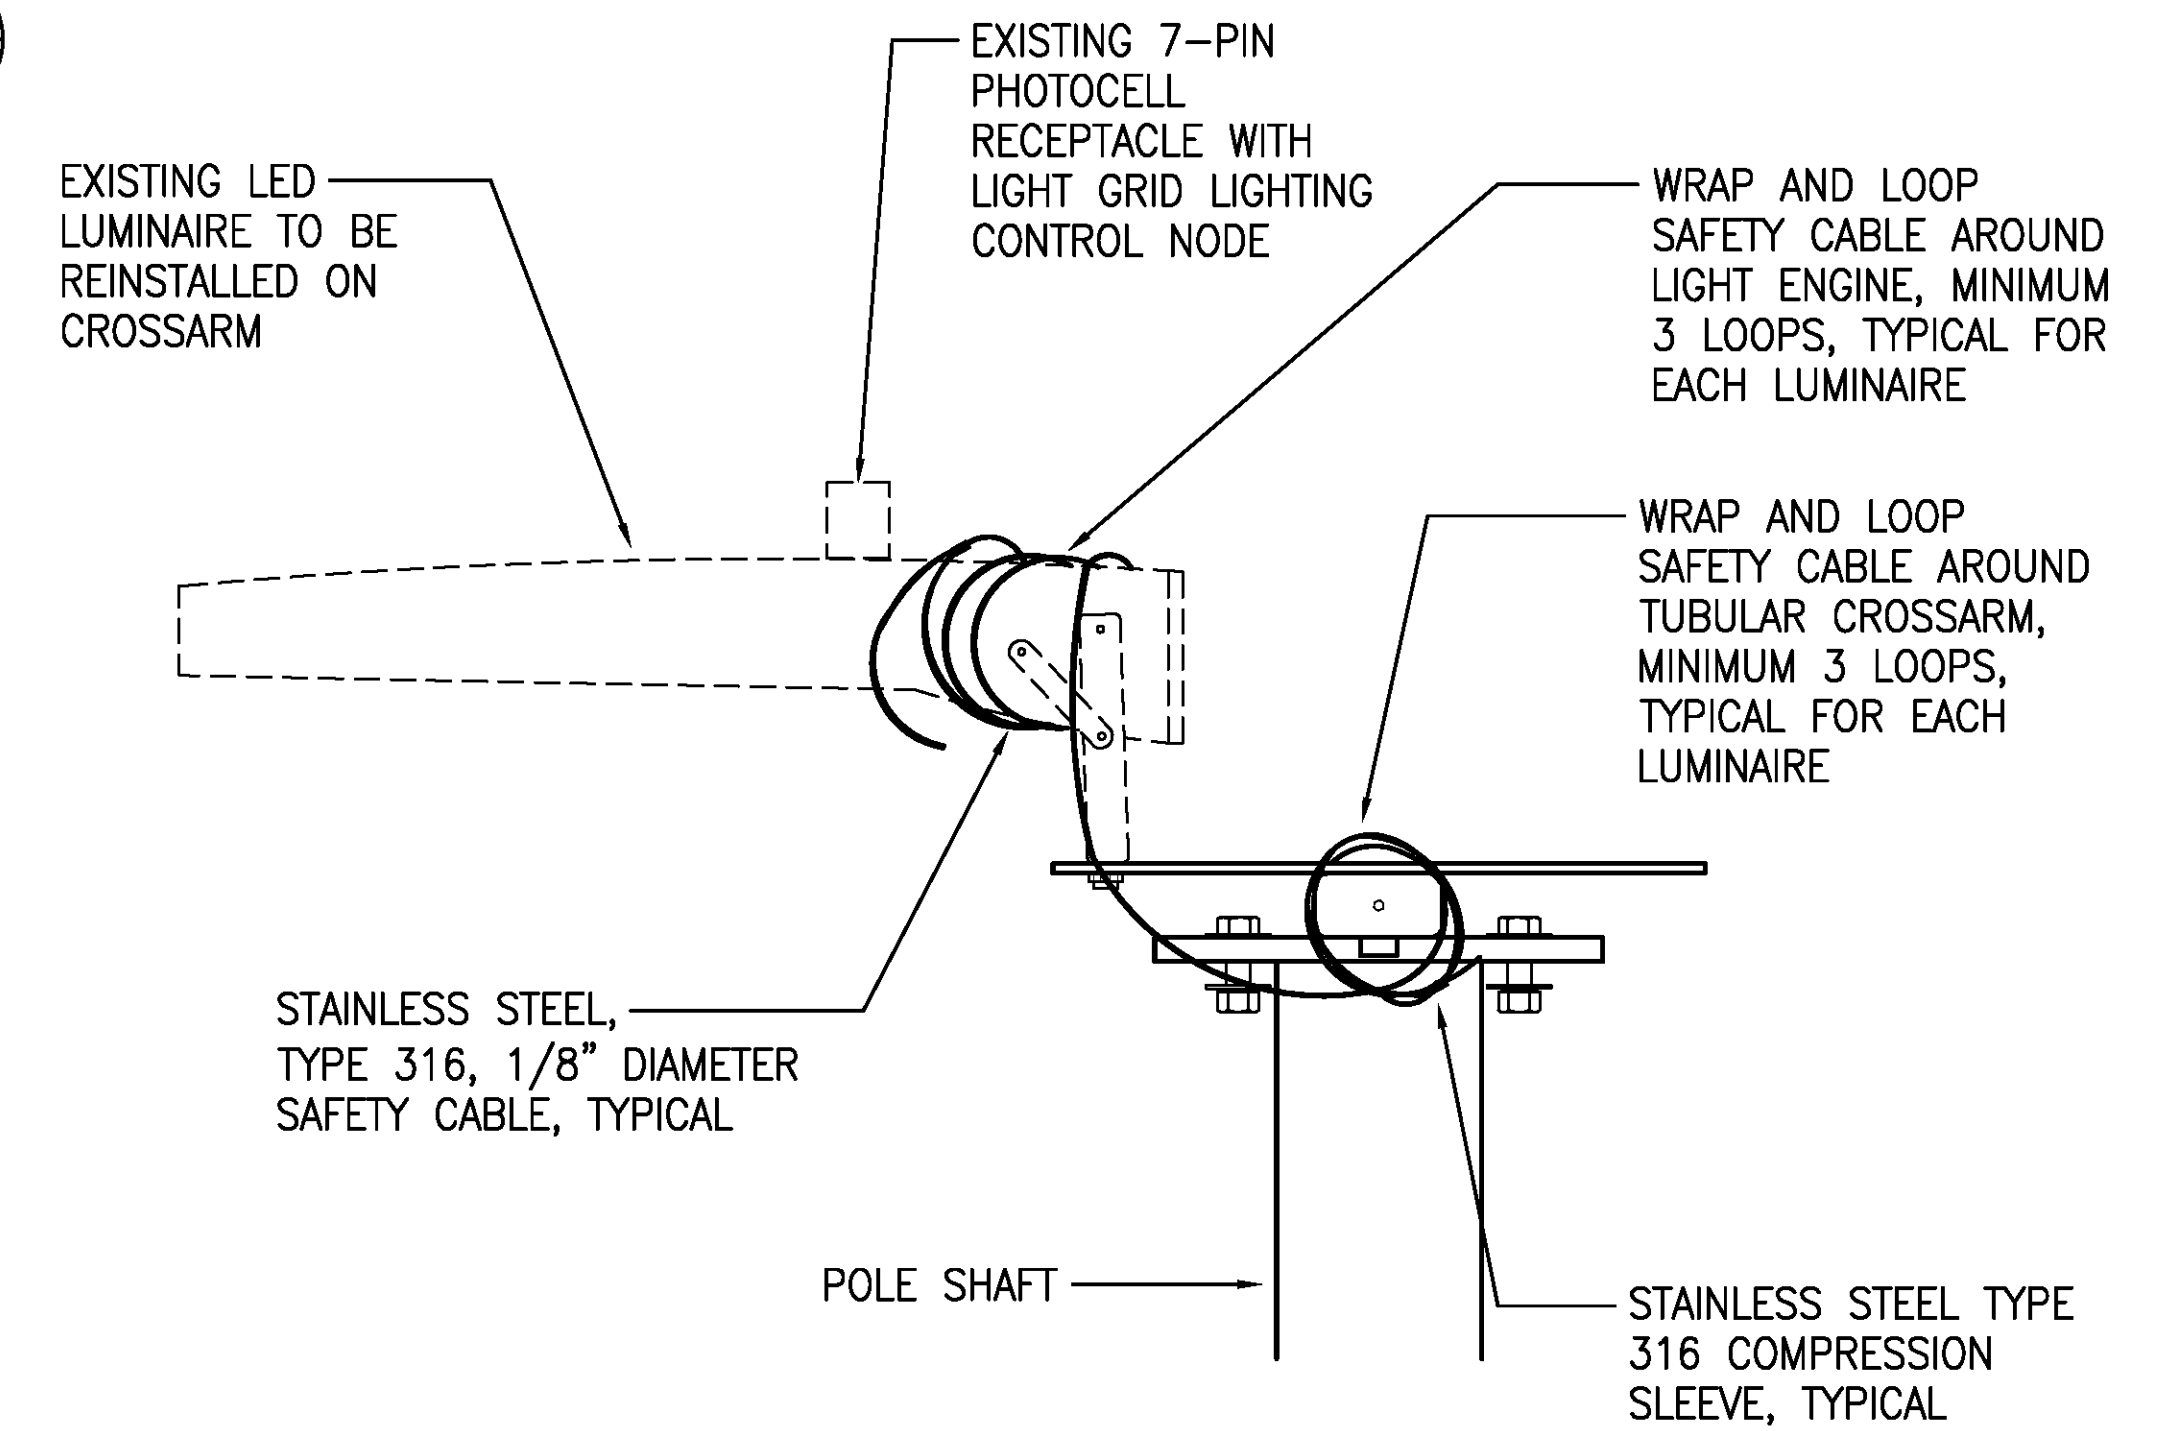


NOTES:

- ONE LUMINAIRE AND SAFETY CABLE ATTACHMENT SHOWN FOR CLARITY. SAFETY CABLE ATTACHMENT TO BE PROVIDED TO EACH LUMINAIRE.
- EYEBOLT AND SAFETY CABLE SHALL SUPPORT 3 TIMES THE WEIGHT OF THE LUMINAIRE.

LUMINAIRE SAFETY CABLE DETAIL

3 (POLES 28, 29, 30, 32, 36)
E-5 NOT TO SCALE

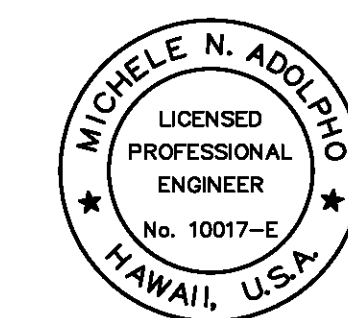

THIS WORK WAS PREPARED BY ME
OR UNDER MY SUPERVISION
EXP 4-30-24
Michele N. Adolp
ECS, INC.

REVISION	DATE	DESCRIPTION	BY	APPROVED
STATE OF HAWAII DEPARTMENT OF TRANSPORTATION HARBORS DIVISION				
JOB TITLE REPAIR LIGHT POLES AND PEDESTALS AT PIER 1 HILO HARBOR, HAWAII				
SHEET TITLE LIGHT POLE DETAILS - POLE 36				
DESIGNED BY: MA	DRAWN BY: CAD		SHEET E-5	
CHECKED BY: MA	DATE: 04/2023		JOB NUMBER S50201	
SCALE: AS SHOWN			13 OF 19 SHTS.	