



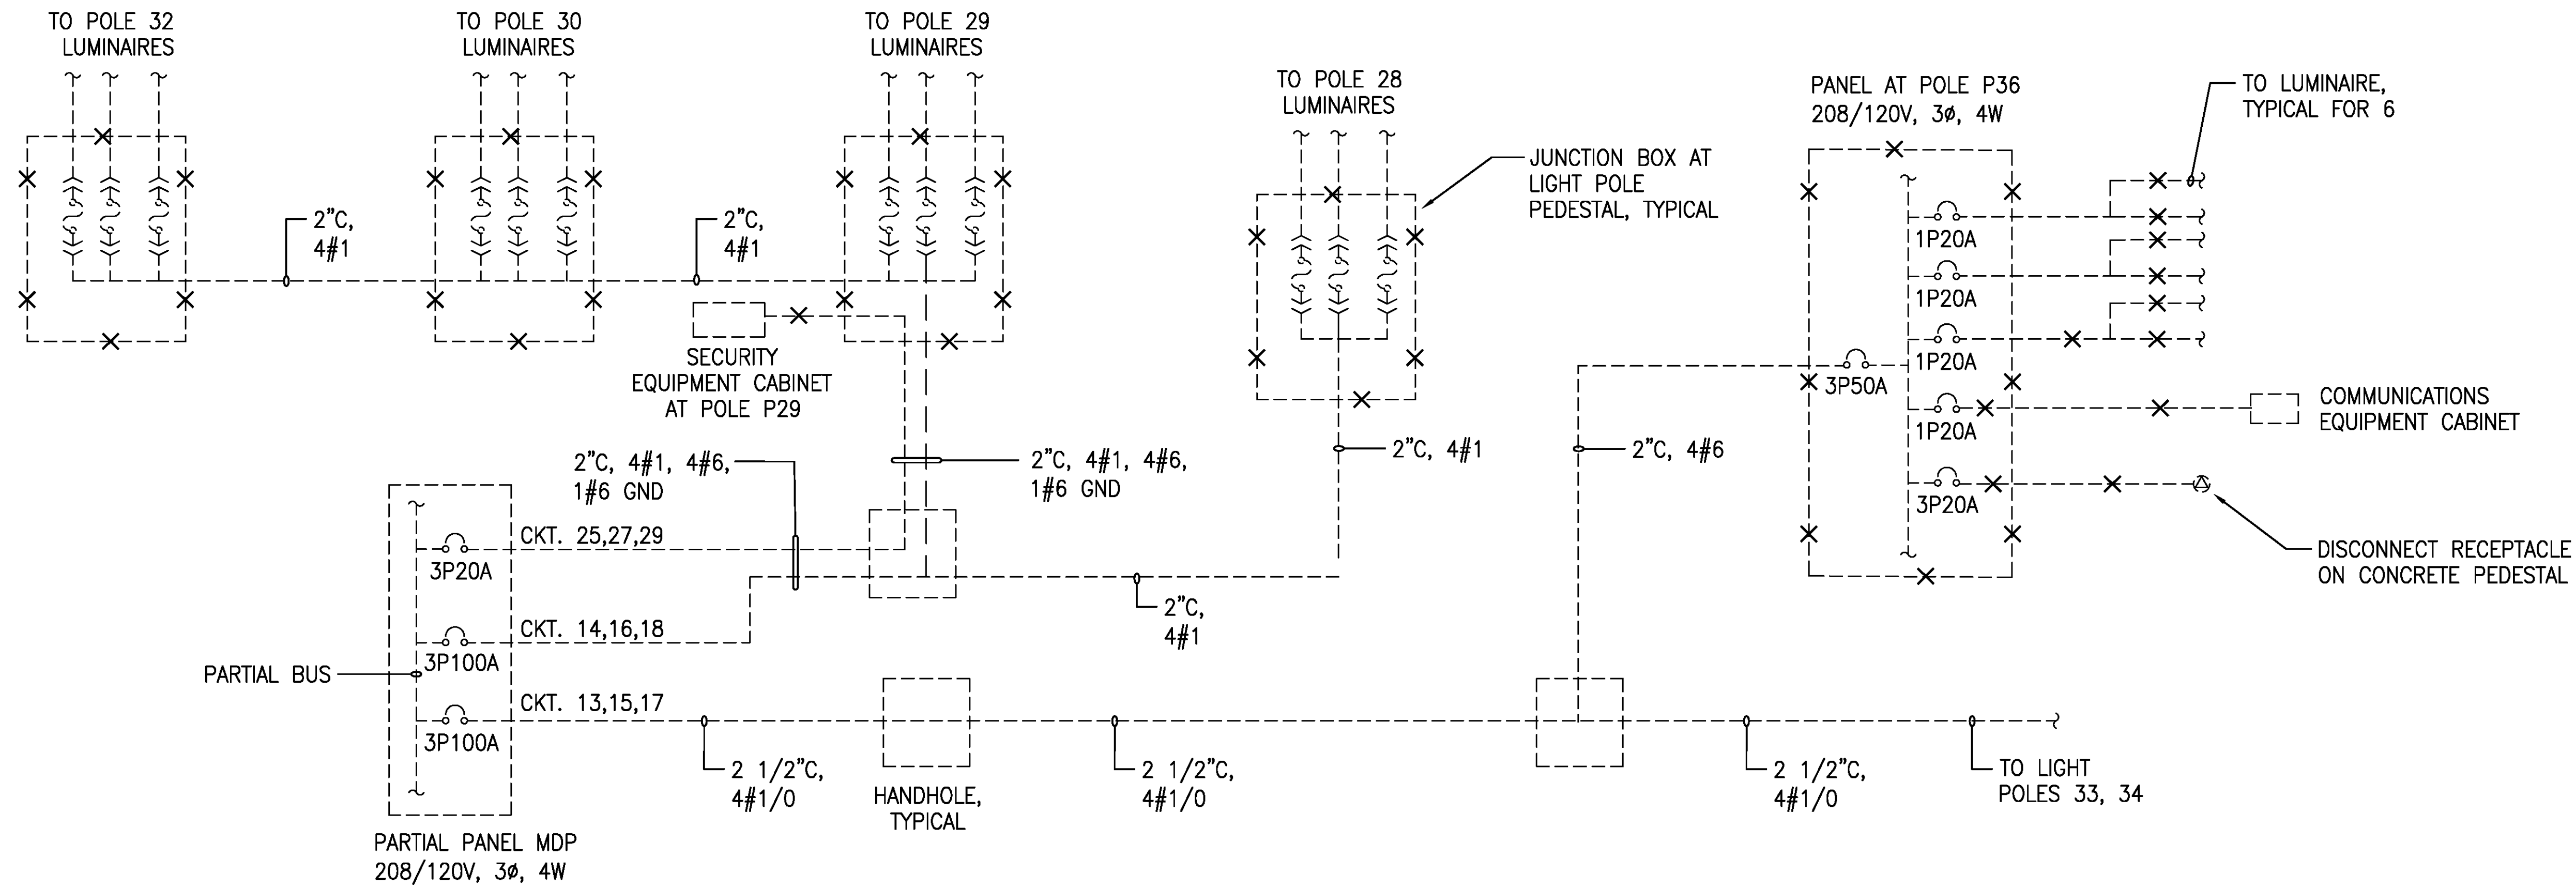


LIGHT POLES 28, 29, 30, 32 AND 36 WIRING DIAGRAM – DEMOLITION WORK
NO SCALE

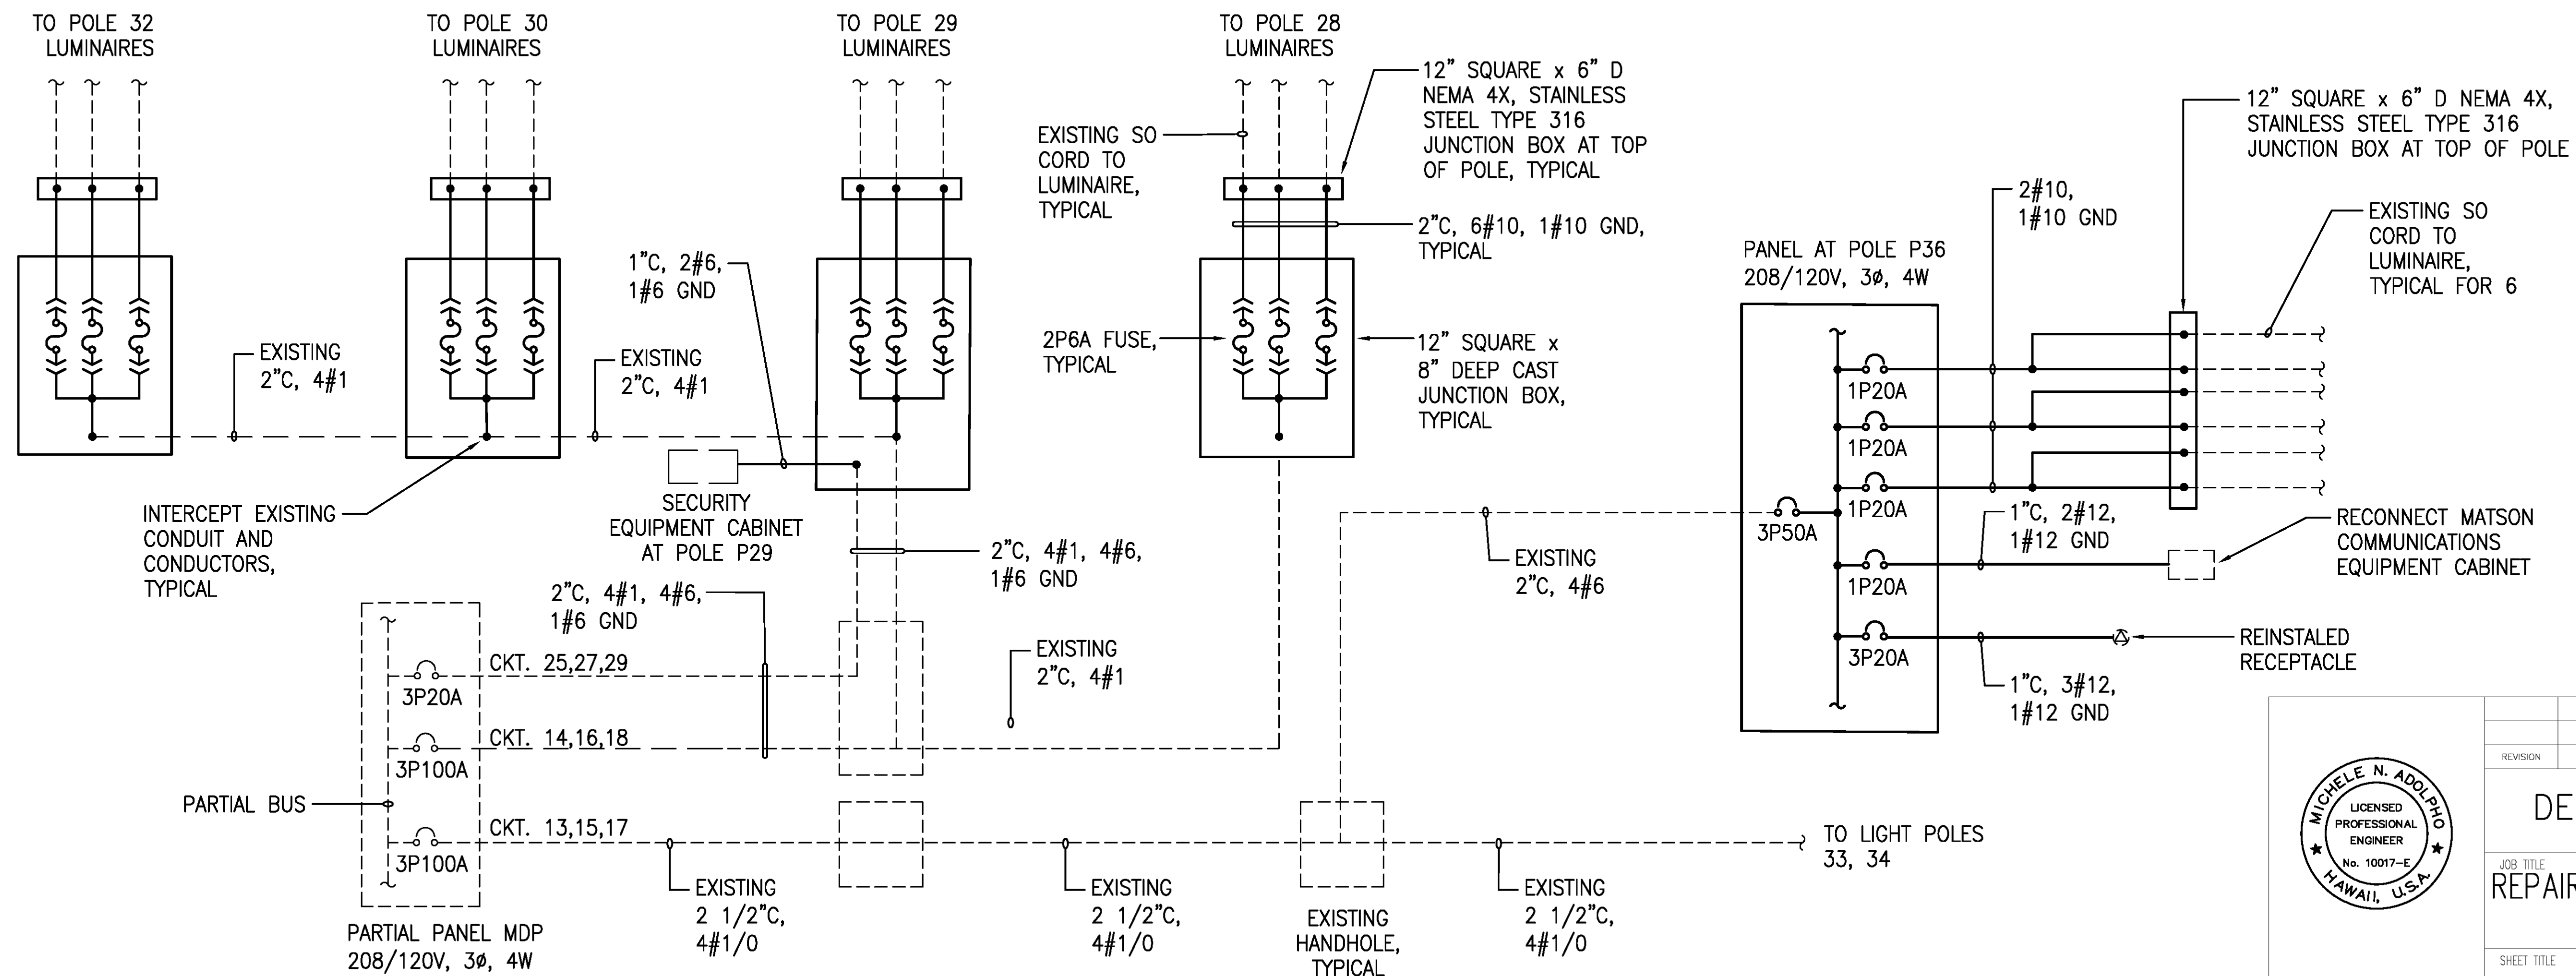


NOTE:
DASHED LINES DENOTE EXISTING.
SOLID LINES DENOTE NEW WORK.

LIGHT POLES 28, 29, 30, 32 AND 36 WIRING DIAGRAM – NEW WORK
NO SCALE

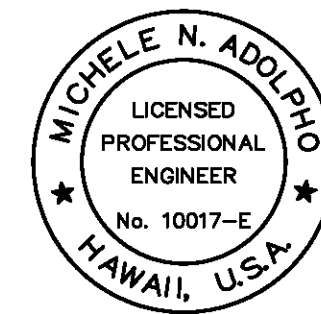


THIS WORK WAS PREPARED BY ME
OR UNDER MY SUPERVISION
EXP 4-30-24
Michele N. Adolp
ECS, INC.


REVISION	DATE	DESCRIPTION	BY	APPROVED
STATE OF HAWAII				
DEPARTMENT OF TRANSPORTATION				
HARBORS DIVISION				
JOB TITLE				
REPAIR LIGHT POLES AND PEDESTALS AT PIER 1				
HILO HARBOR, HAWAII				
SHEET TITLE				
LIGHTING DIAGRAMS – 1				
DESIGNED BY: MA		SHEET		
DRAWN BY: CAD		E-10		
CHECKED BY: MA		JOB NUMBER		
DATE: 04/2023		S50201		
SCALE: AS SHOWN		18 OF 19 SHEETS		

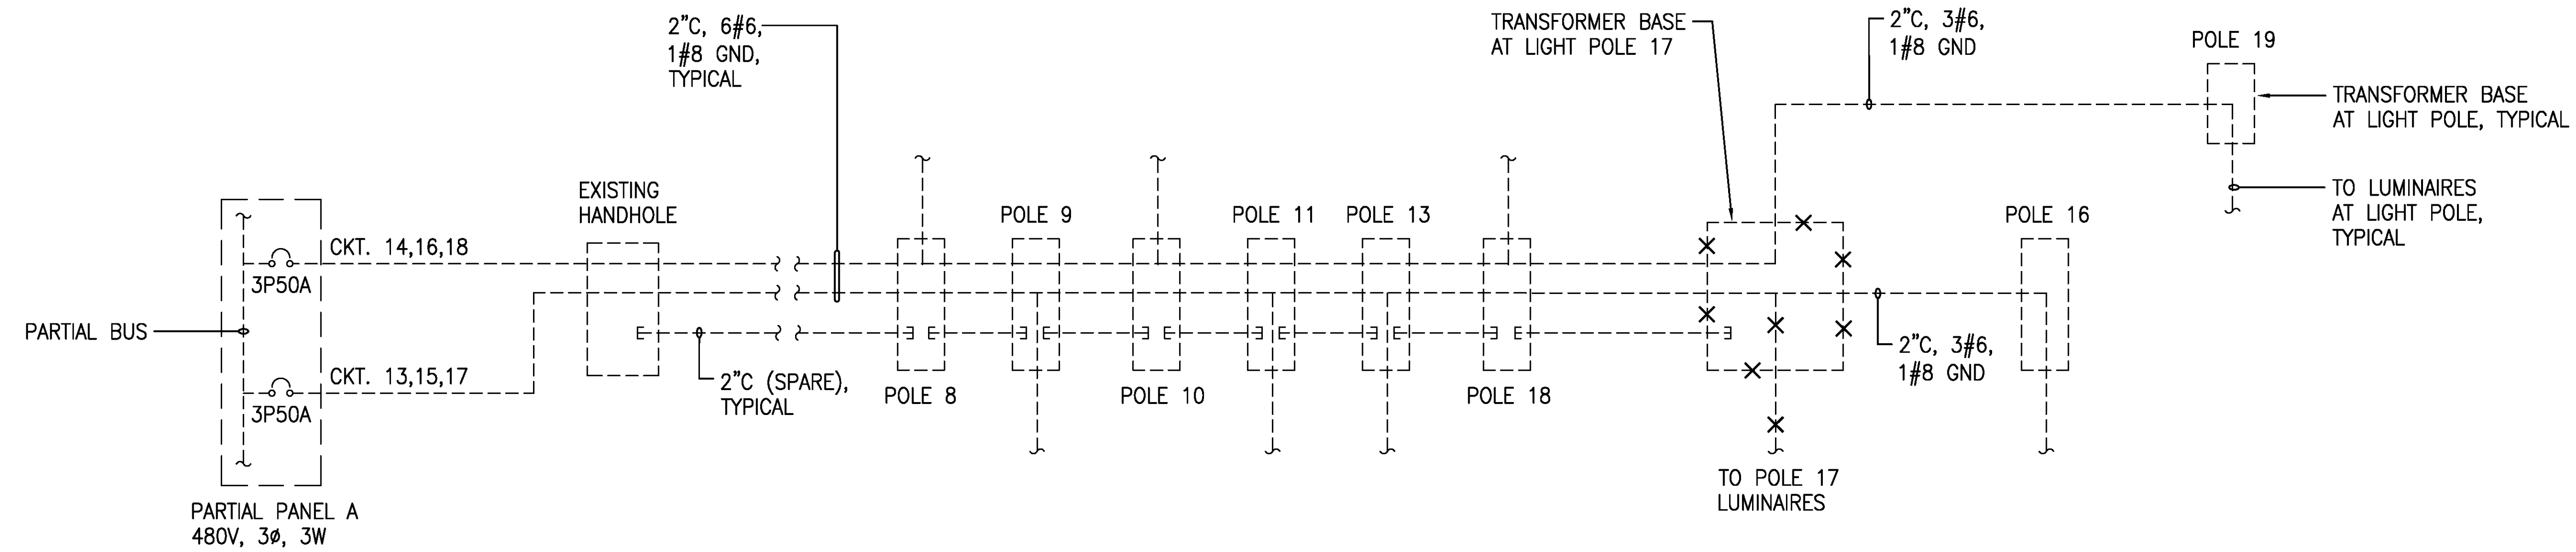

LIGHT POLE 17 WIRING DIAGRAM – DEMOLITION WORK
NO SCALE

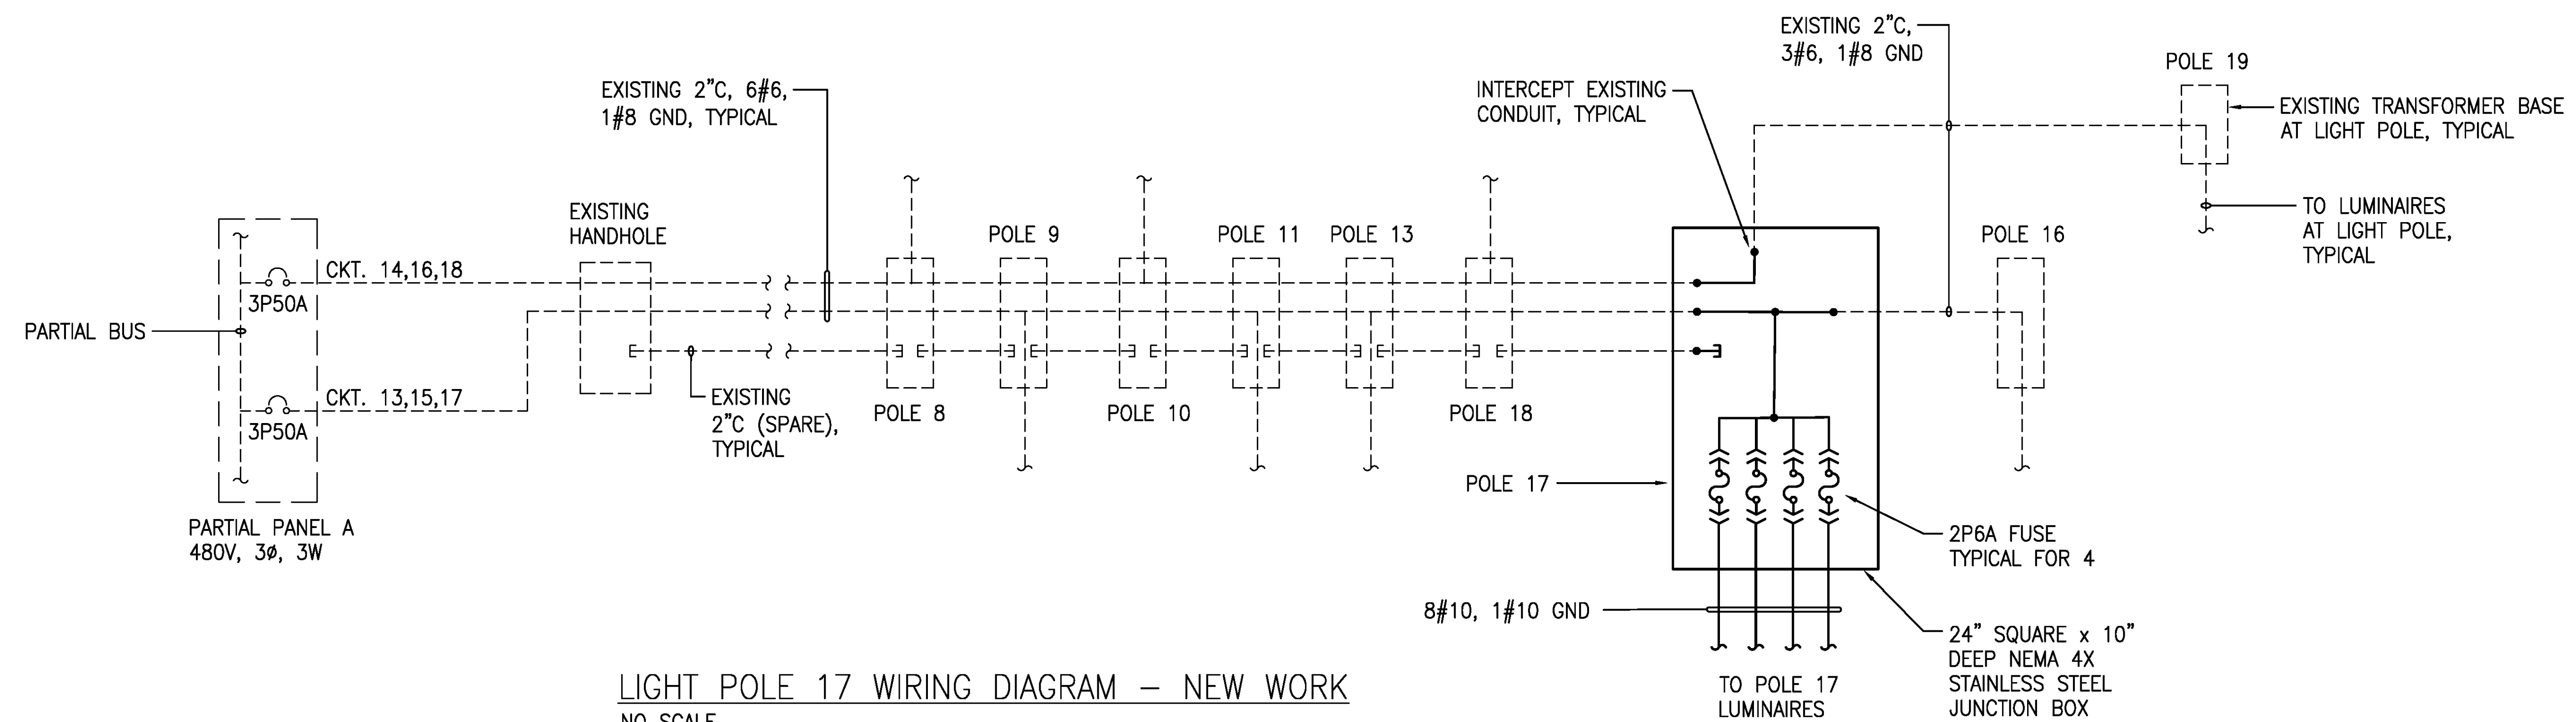


LIGHT POLE 17 WIRING DIAGRAM – NEW WORK
NO SCALE

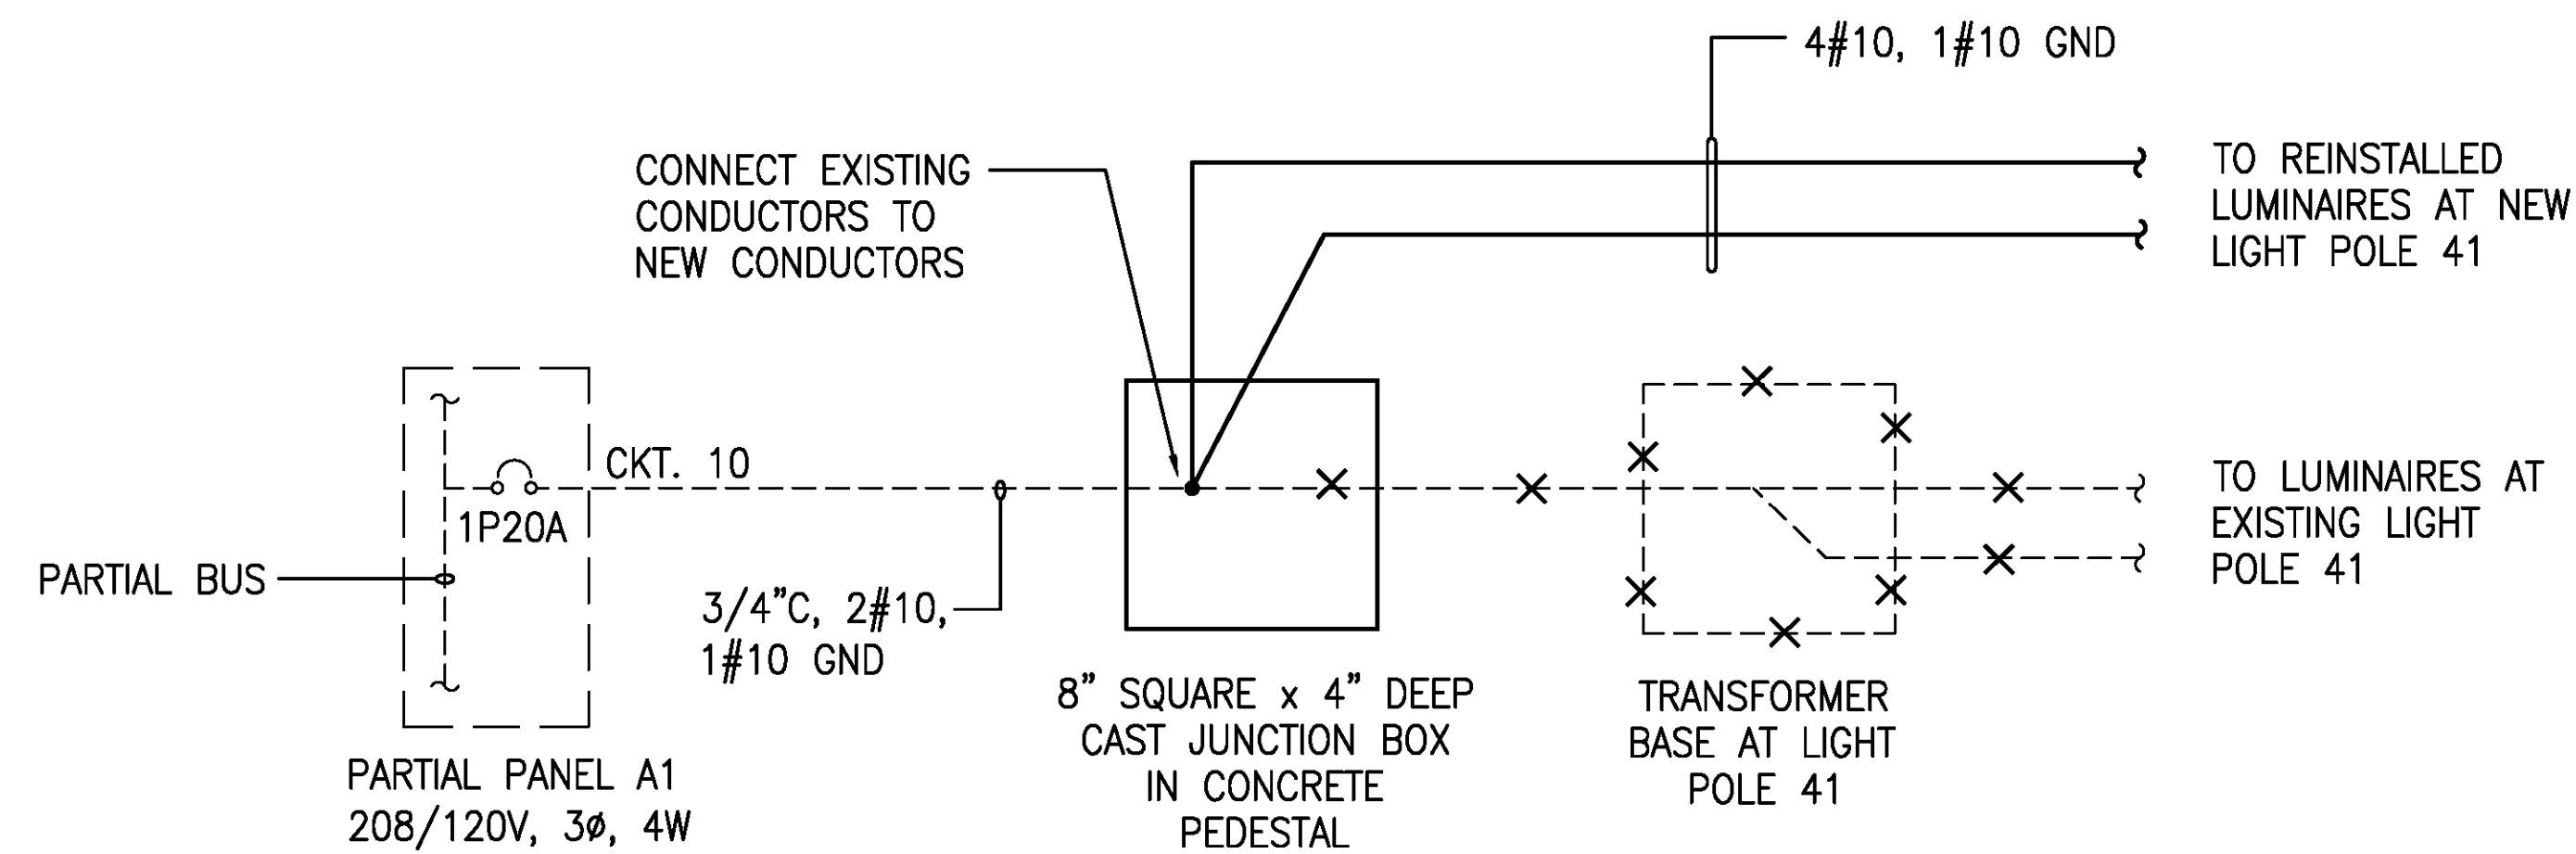

LIGHT POLE 41 WIRING DIAGRAM
NO SCALE

NOTE:

DASHED LINES DENOTE EXISTING.
SOLID LINES DENOTE NEW WORK.

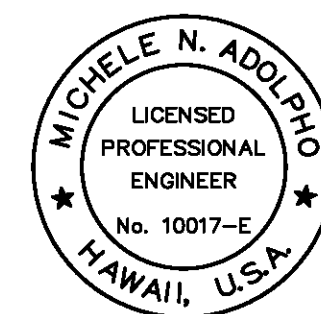

THIS WORK WAS PREPARED BY ME
OR UNDER MY SUPERVISION
EXP 4-30-24
Michele N. Adolp
ECS, INC.

REVISION	DATE	DESCRIPTION	BY	APPROVED
STATE OF HAWAII DEPARTMENT OF TRANSPORTATION HARBORS DIVISION				
JOB TITLE REPAIR LIGHT POLES AND PEDESTALS AT PIER 1 HILO HARBOR, HAWAII				
SHEET TITLE LIGHTING DIAGRAMS – 2				
DESIGNED BY: MA	DRAWN BY: CAD		SHEET E-11	
CHECKED BY: MA	DATE: 04/2023		JOB NUMBER S50201	
SCALE: AS SHOWN			19 OF 19 SHTS.	