

VARIOUS LOCATIONS ON THE ISLAND OF HAWAII

Estimated Quantities:	
Acalypha	23 each
Red Hibiscus	45 each

Plant a calypha spaced
4 feet apart or Red
Hibiscus (Hibiscus Rosa-
Sinensis) spaced 2 feet
apart.

PROJ. NO. CJF-011-1(I)
INSET NO. 11
AUTOMOBILE GRAVEYARD
Section IIB, 5.48 mi.
District of North Kona

Estimated Quantities :

Wild Olive Trees	100 each
Red Hibiscus	200 each

PROJ. NO. CJF-019-2(1)
INSET NO. 8
USED BUILDING MATERIAL
Section 19H, 4.14 mi.
District of North Hilo


NOTE:

1. Planting hole shall be larger by 6" or more all around the plant root ball.
2. Backfill shall be a mixture of top soil and 10-10-10 commercial fertilizer or 50% top soil and 50% manure.
3. The plant hole shall be 12" deeper in coral, rock or hard pan.
4. All plants shall be furnished in height of not less than one (1) foot except tree ferns which shall be furnished in heights of not less than four (4) feet.

TYPICAL PLANTING DETAIL
Not to Scale

GENERAL LOCATION PLAN

FED. ROAD DIST. NO.	STATE	FED. AID PROJ. NO.	FISCAL YEAR	SHEET NO.	TOTAL SHEETS
HAWAII	HAW.	CJF-011-1(1) CJF-011-2(1) CJF-019-1(1) CJF-019-2(1)	1966	1	2

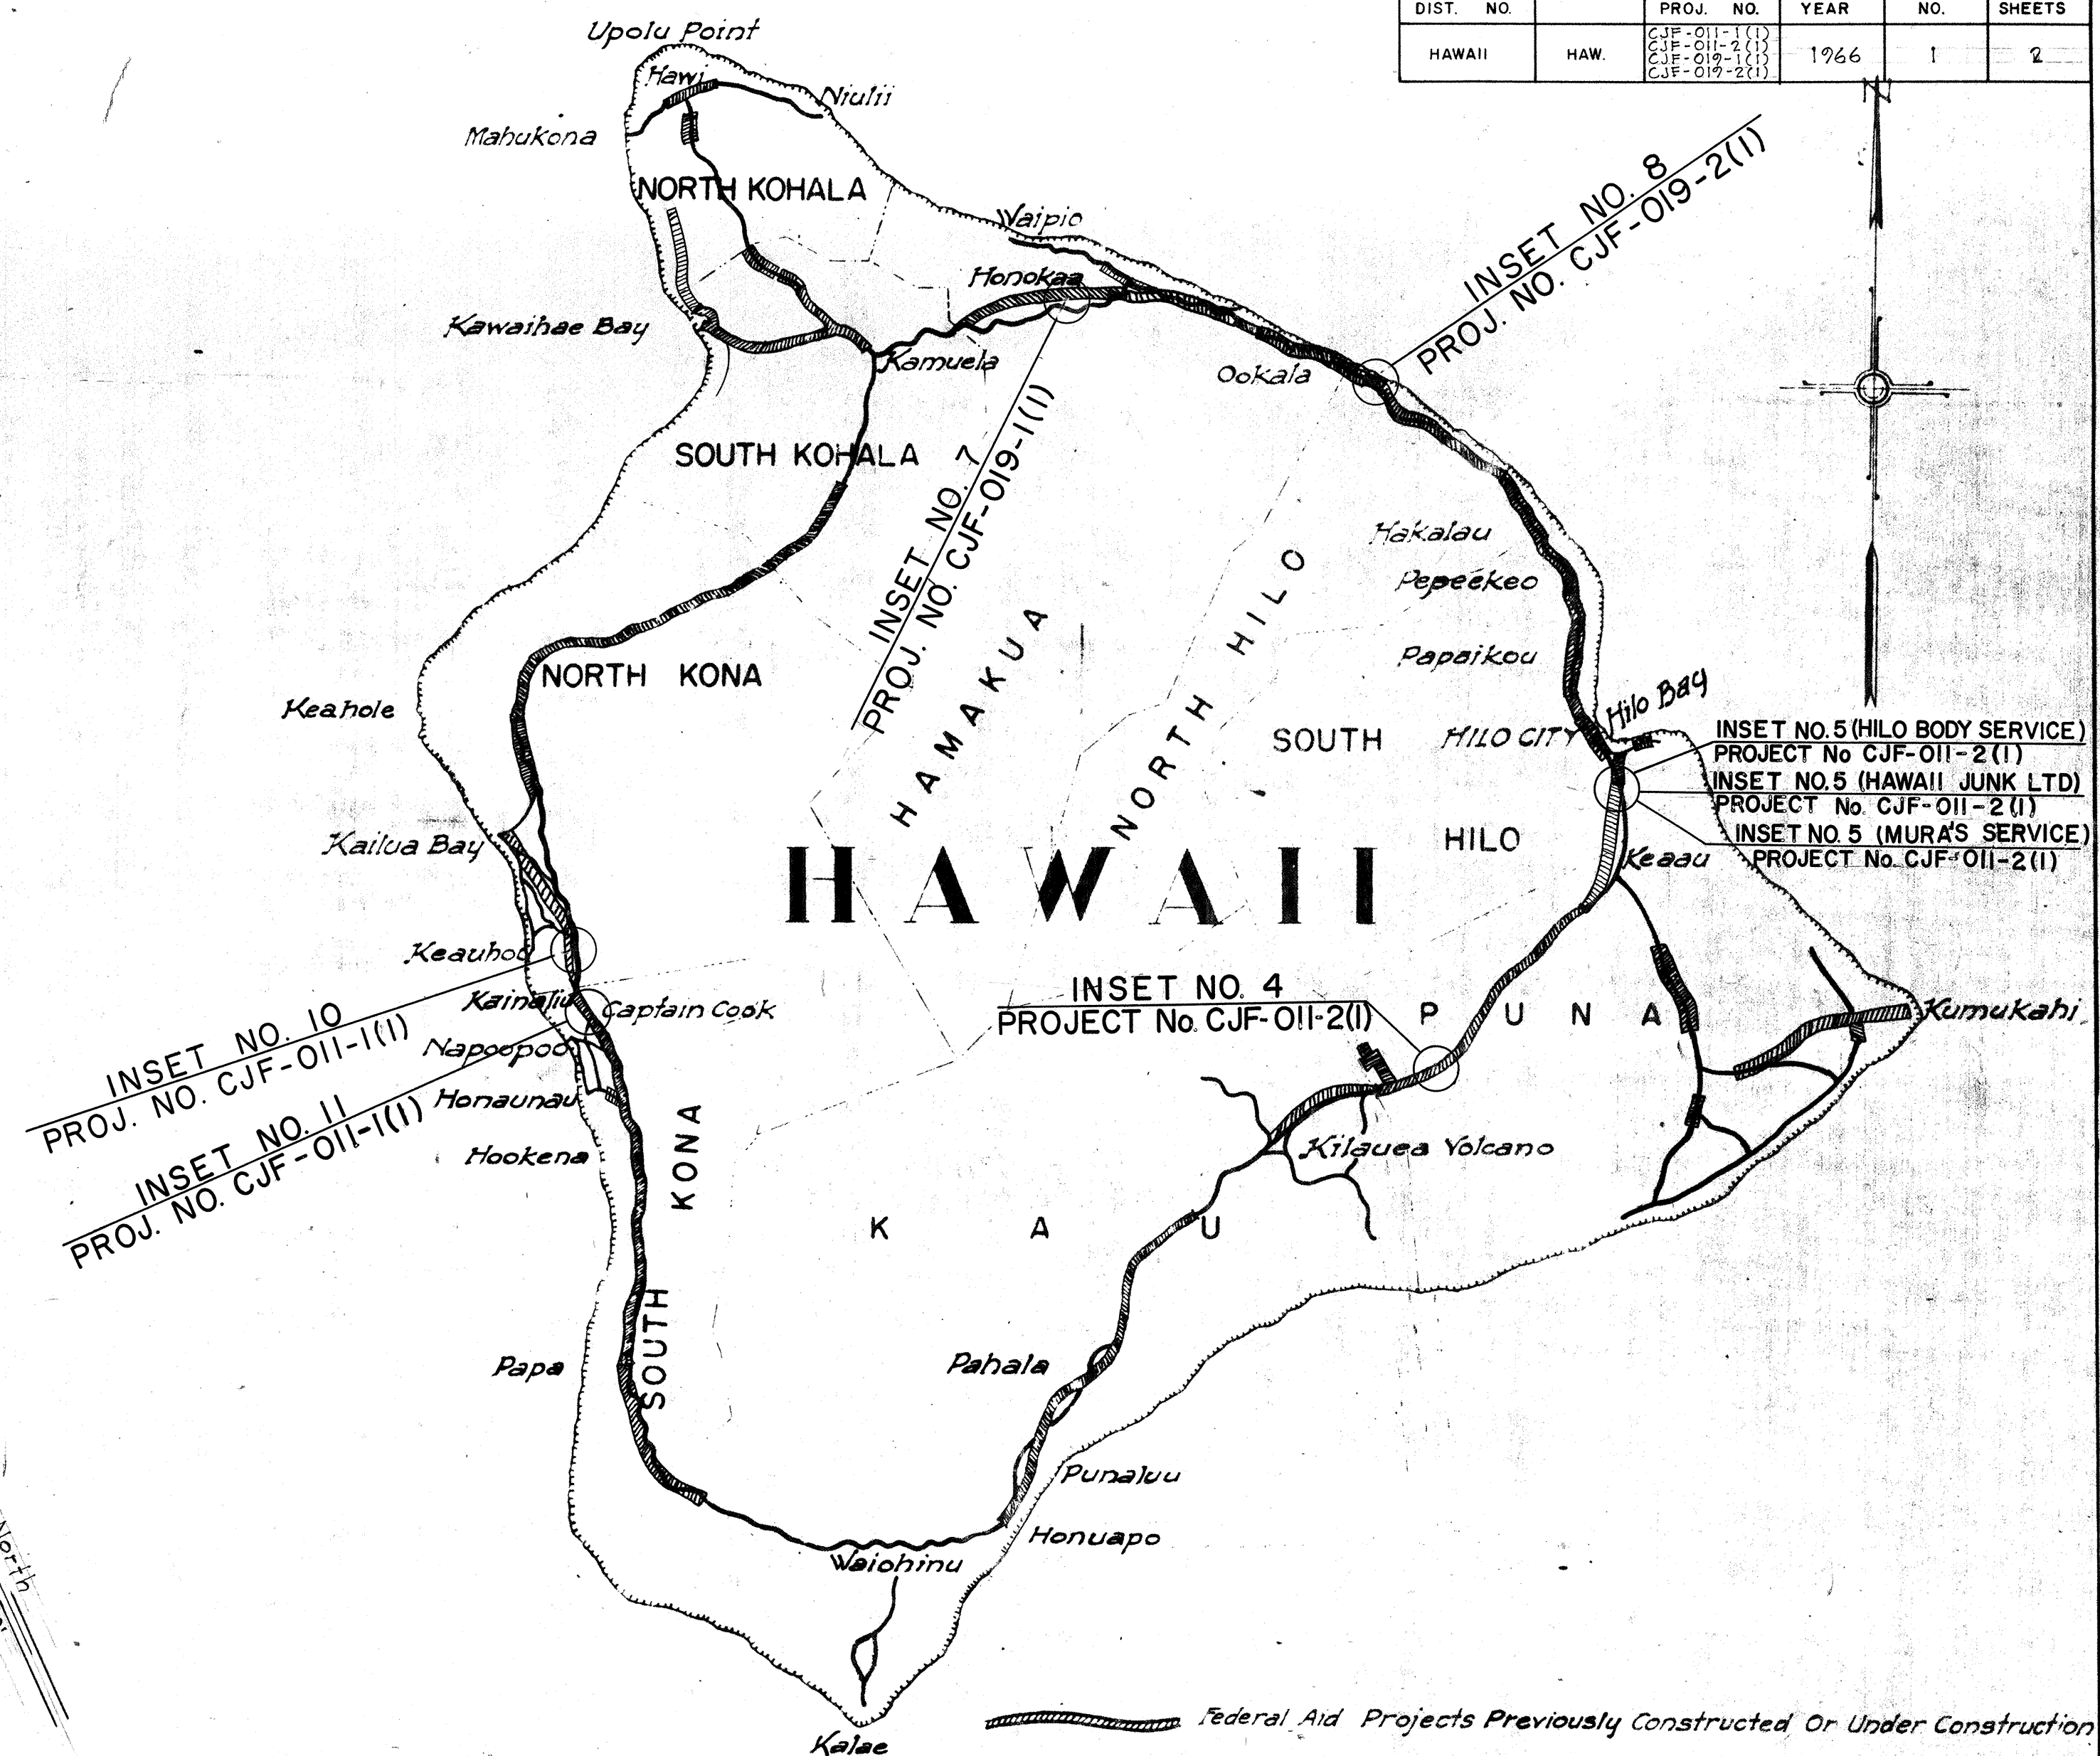

.....

APPROVED: _____ DATE: _____
Luis Waterman
 DIRECTOR OF TRANSPORTATION

DEPARTMENT OF COMMERCE
BUREAU OF PUBLIC ROADS

APPROVED: John P. Dalham 6/30/66
DIVISION ENGINEER DATE

SHEET NO. 1 OF 2 SHEETS