
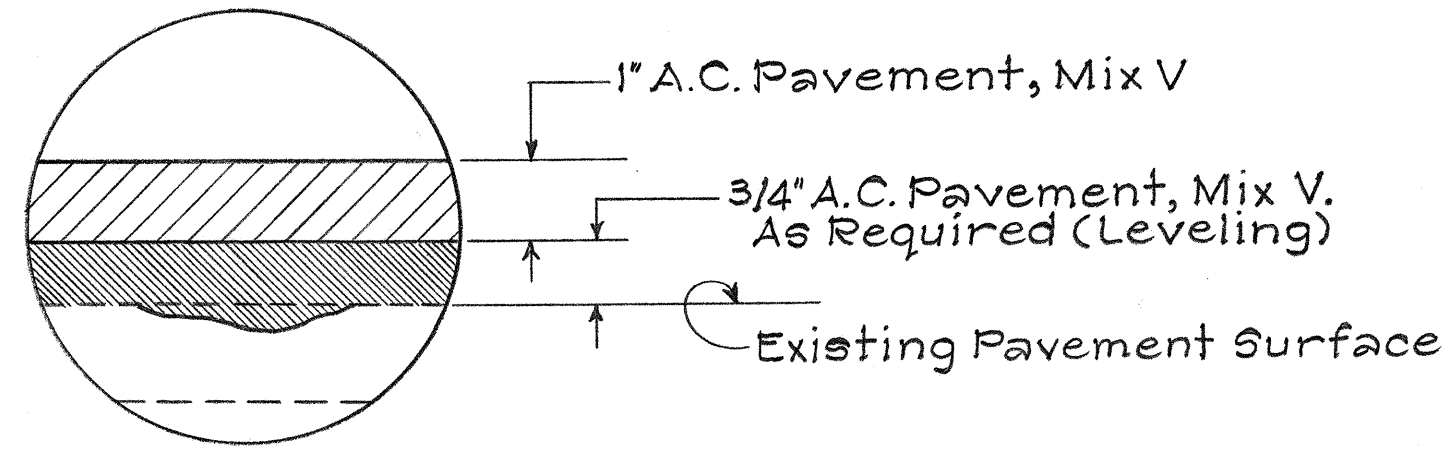


FED. ROAD DIST. NO.	STATE	FED-AID PROJ. NO.	FISCAL YEAR	SHEET NO.	TOTAL SHEETS
HAWAII	HAW.	11C-01-73 290A-01-73 12H-01-73	1973	4	14

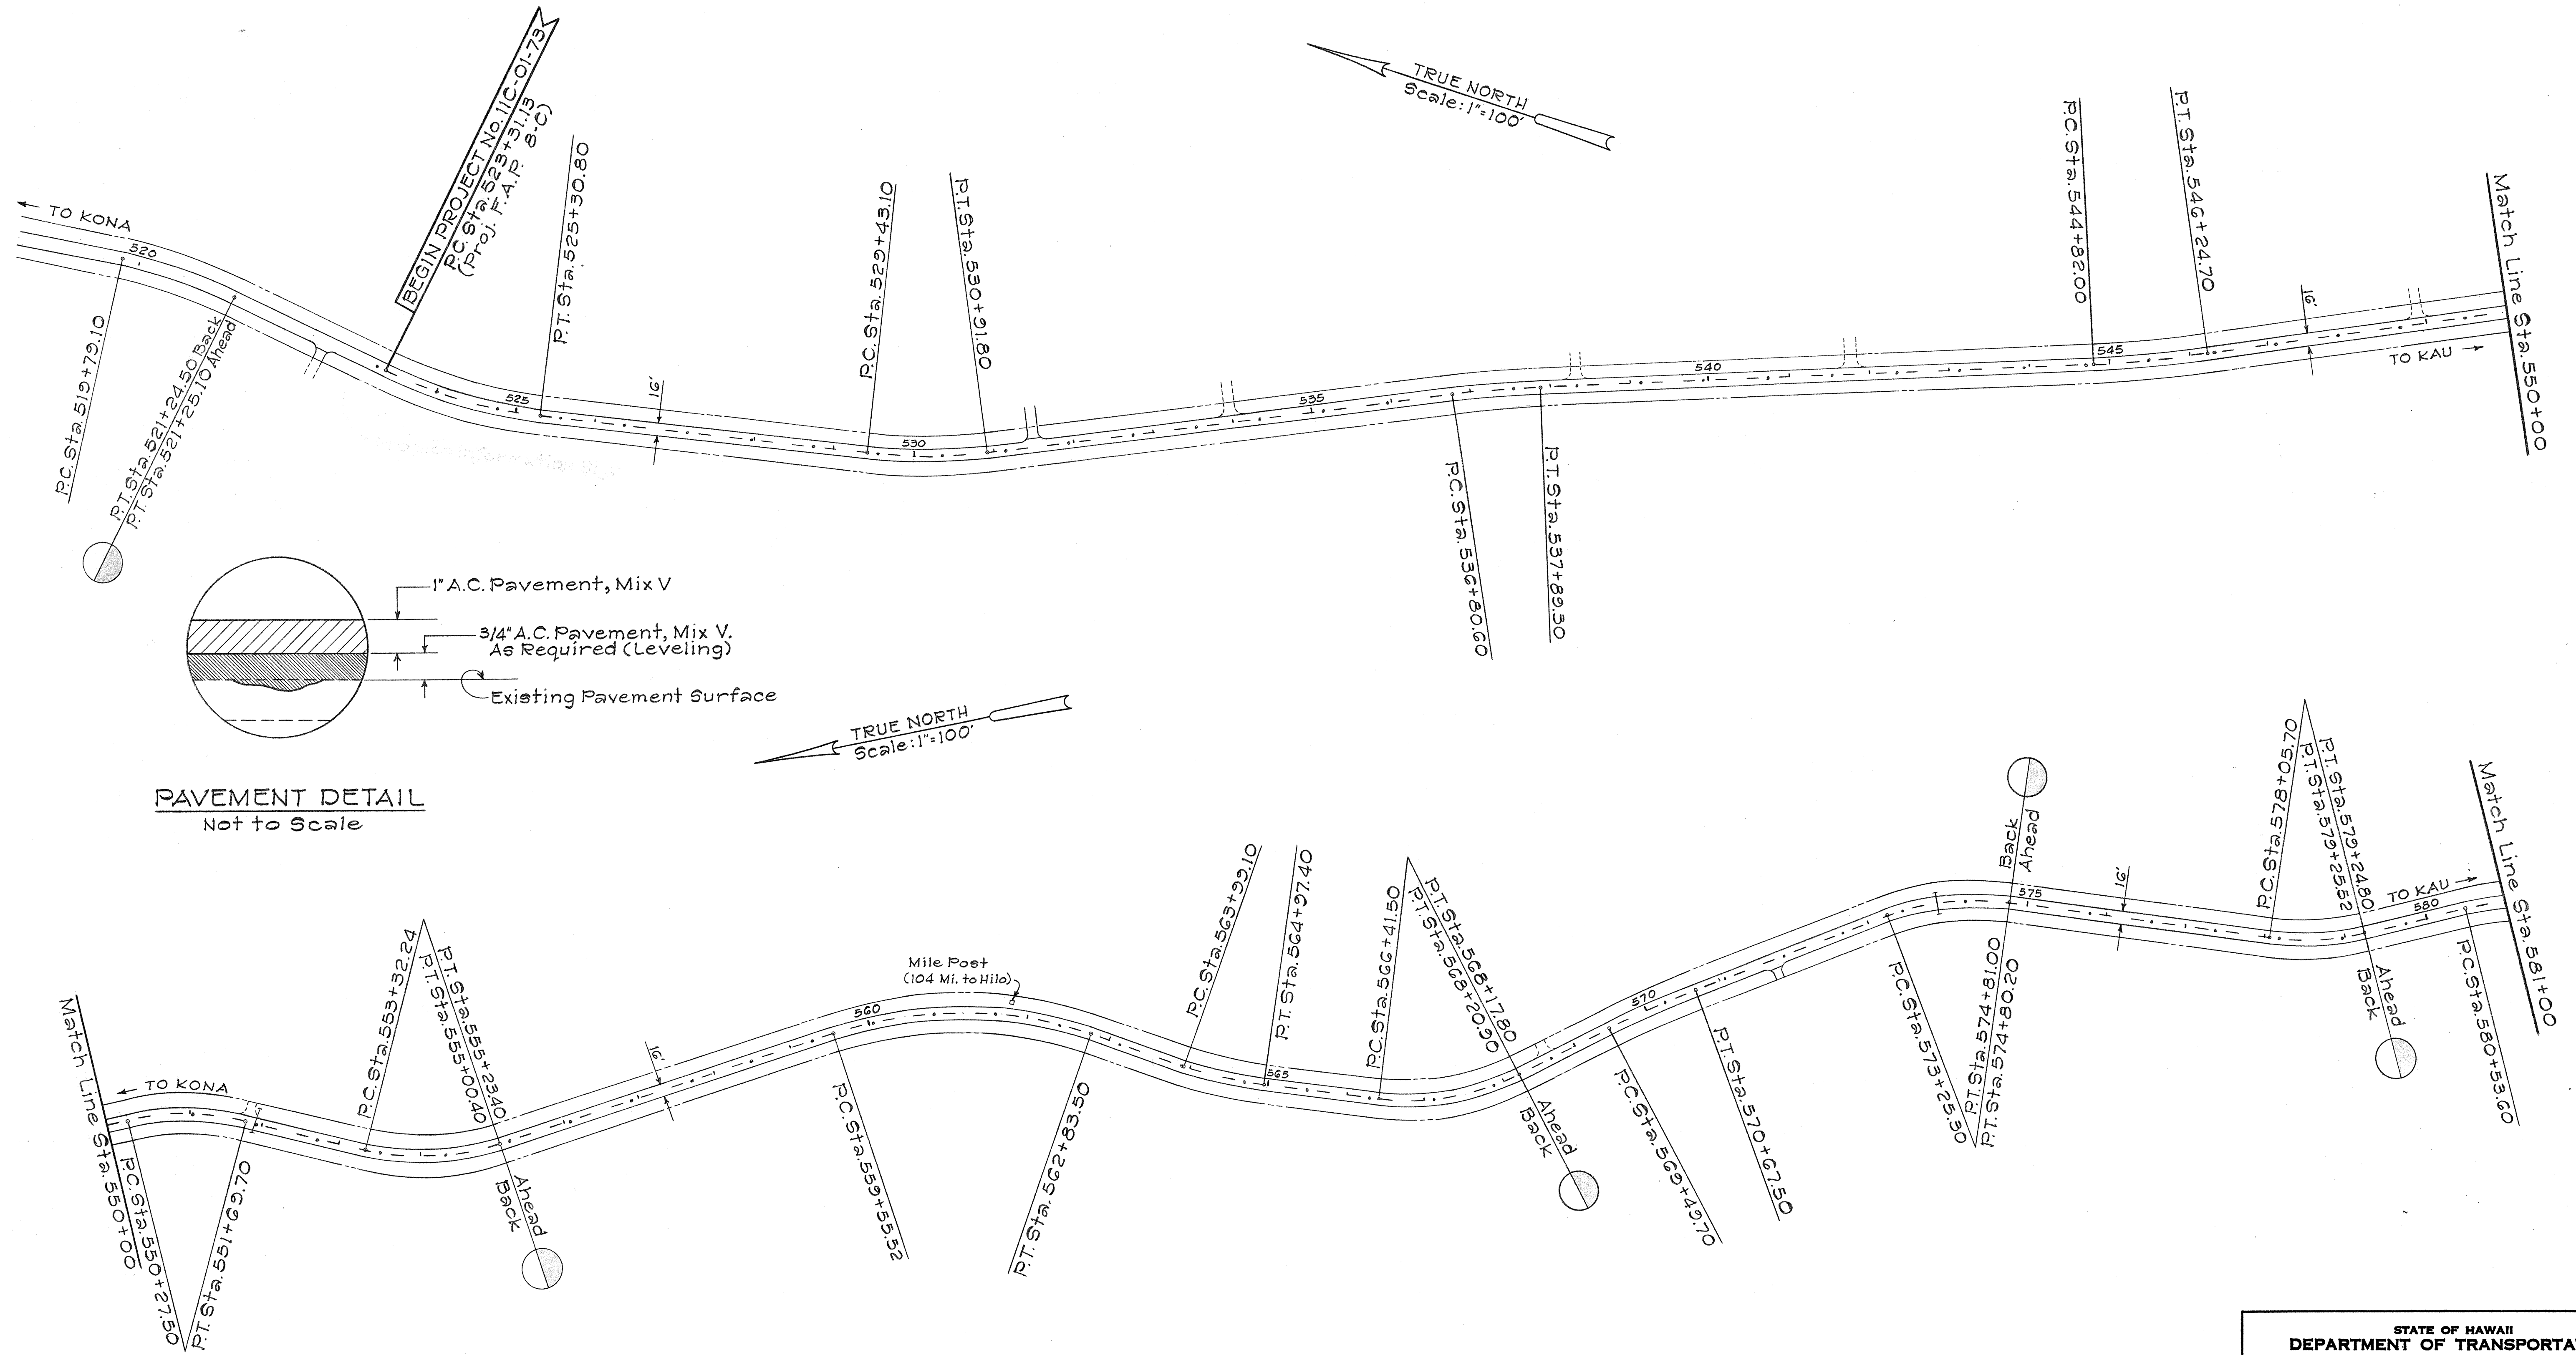

General Notes:

- Wherever a definite widening of the existing pavement is evident at certain sections of the highway, resurfacing shall be carried to the limits of the existing pavement utilizing either full depth pavement or tapers as necessary.

STATE OF HAWAII
DEPARTMENT OF TRANSPORTATION
HIGHWAYS DIVISION


PLANS
FOR
HAWAII BELT ROAD RESURFACING
PROJECT No. 11C-01-73
SOUTH KONA, HAWAII

Scale: As Noted Date: October 1972

SHEET No. 1 OF 2 SHEETS

DESIGNED BY	DATE
NOTED BY	
CHECKED BY	
APPROVED BY	
ORIGINAL PLAN	
NOTE BOOK	
No.	

FED. ROAD DIST. NO.	STATE	FED. AID PROJ. NO.	FISCAL YEAR	SHEET NO.	TOTAL SHEETS
HAWAII	HAW.	11C-01-73 250A-01-73 10H-01-73	1973	5	14

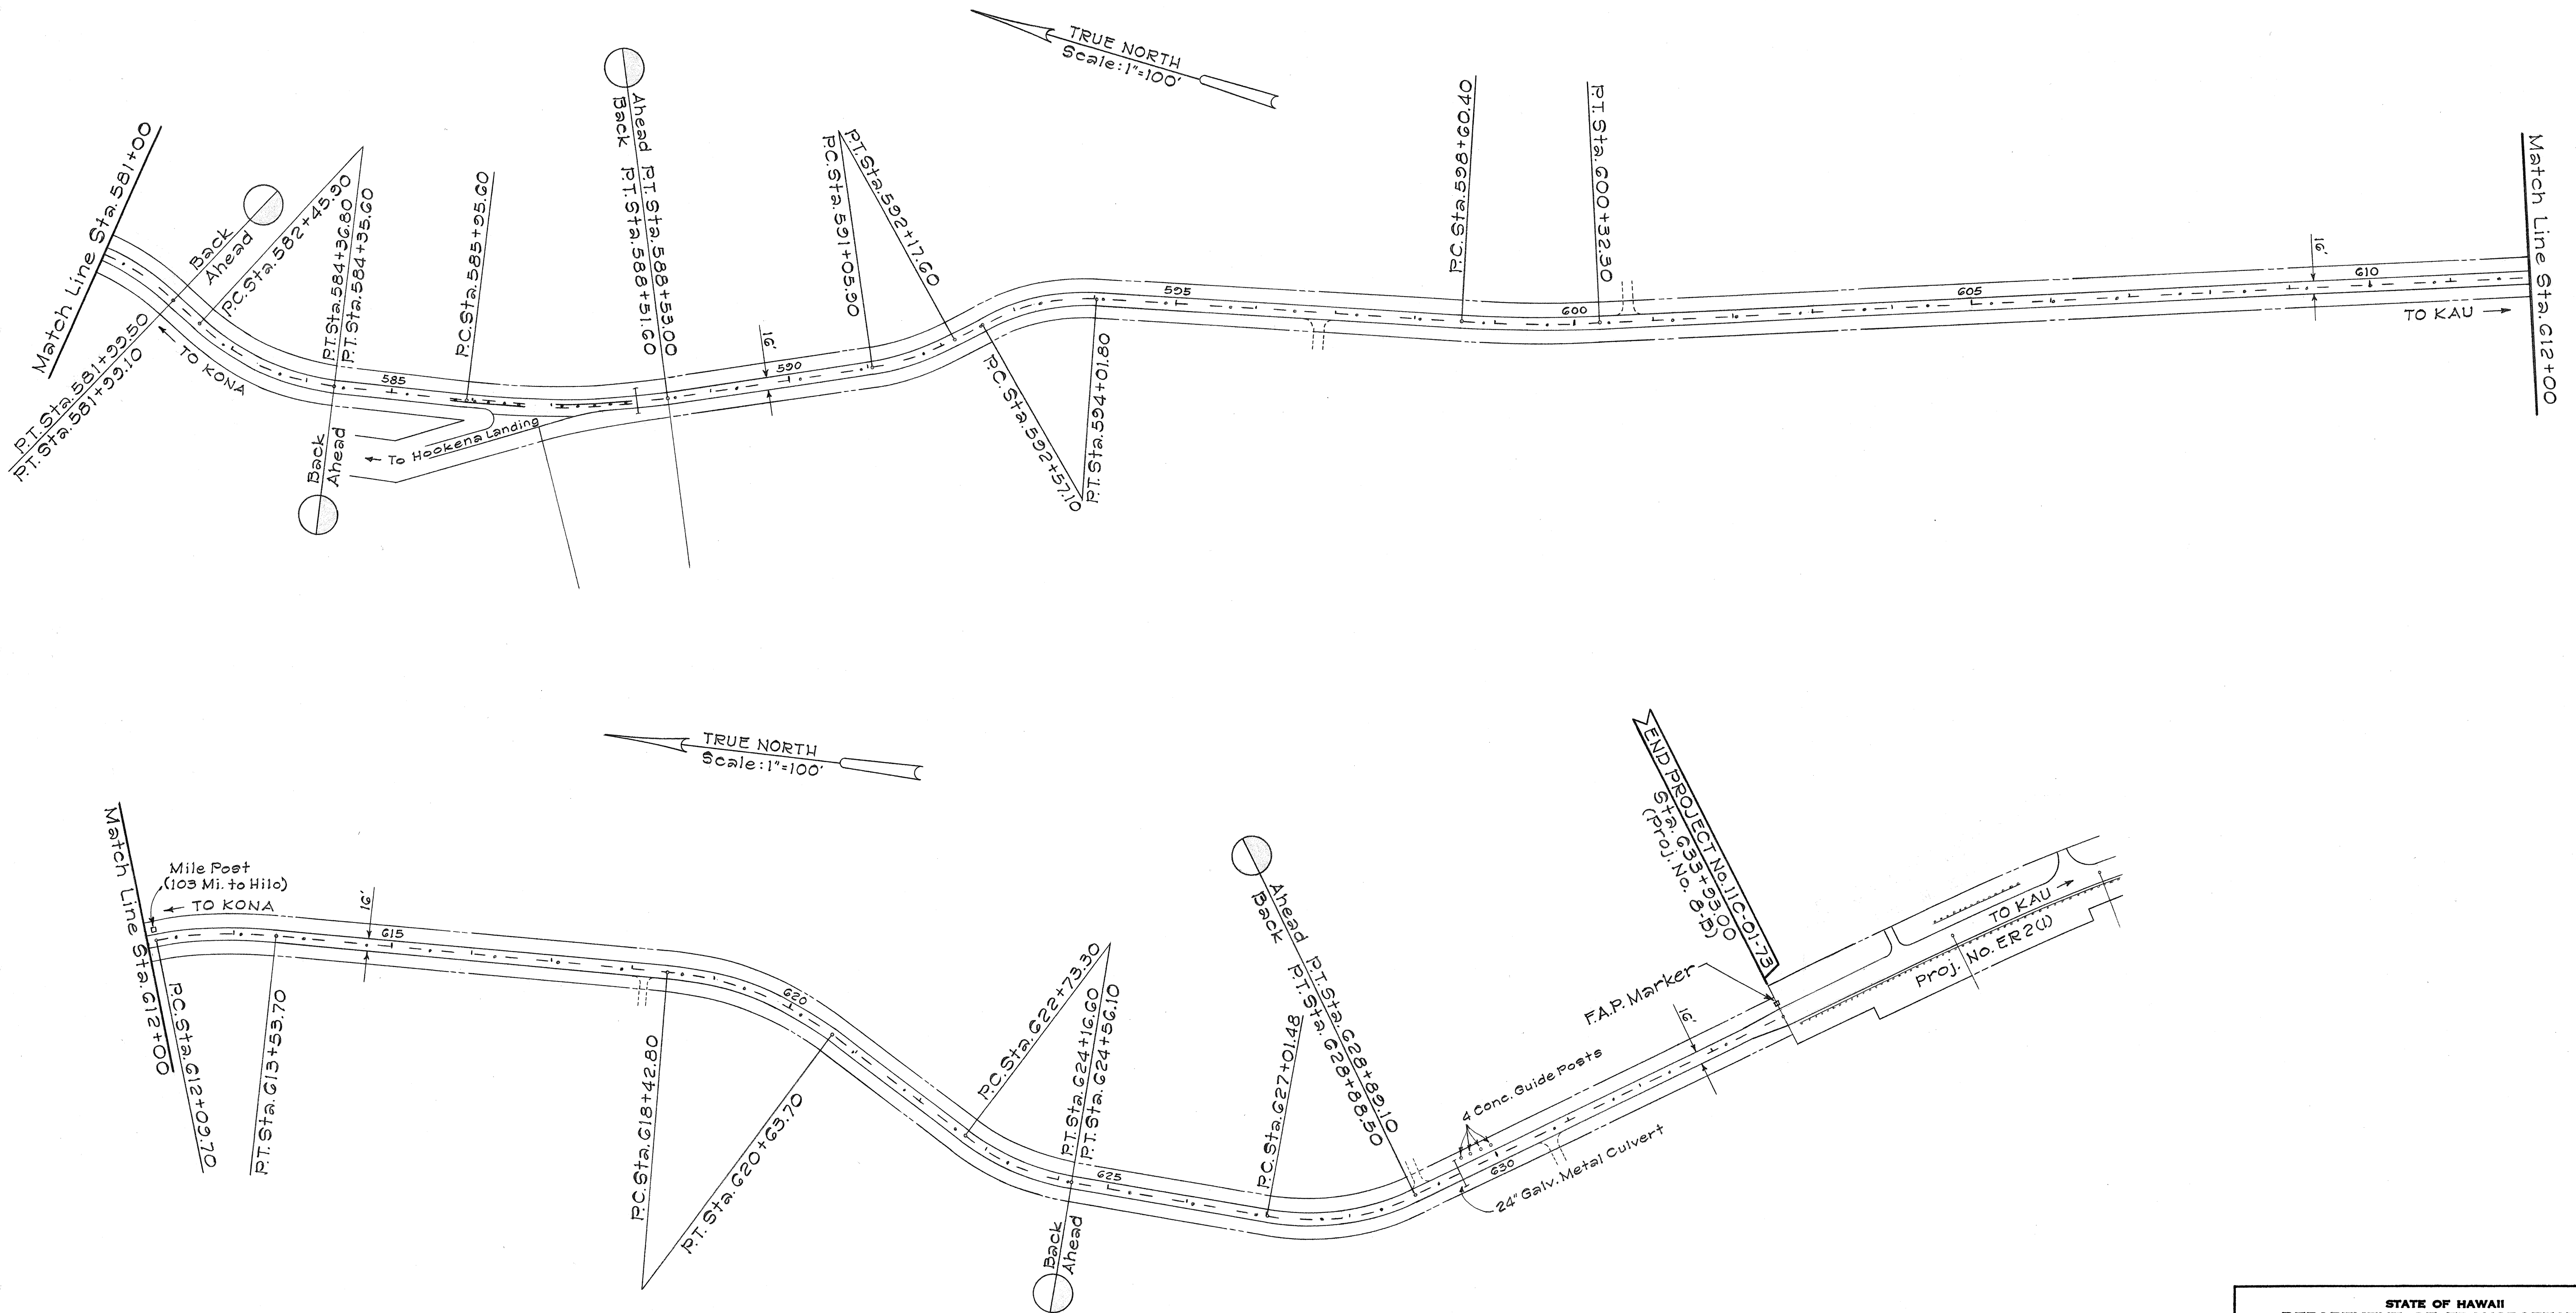

ORIGINAL PLAN	DATE
SURVEYED BY	
DRAWN BY	
DESIGNED BY	
CHECKED BY	
NOTE BOOK	
No.	

STATE OF HAWAII
DEPARTMENT OF TRANSPORTATION
HIGHWAYS DIVISION

PLANS
FOR
HAWAII BELT ROAD RESURFACING
PROJECT No. 11C-01-73
SOUTH KONA, HAWAII

Scale: As Noted Date: October 1972
SHEET No. 2 OF 2 SHEETS