



FED. ROAD DIST. NO.	STATE	FED-AID PROJ. NO.	FISCAL YEAR	SHEET NO.	TOTAL SHEETS
HAWAII	HAW.	11C-01-73 250A-01-73 10H-01-73	1973	6	14

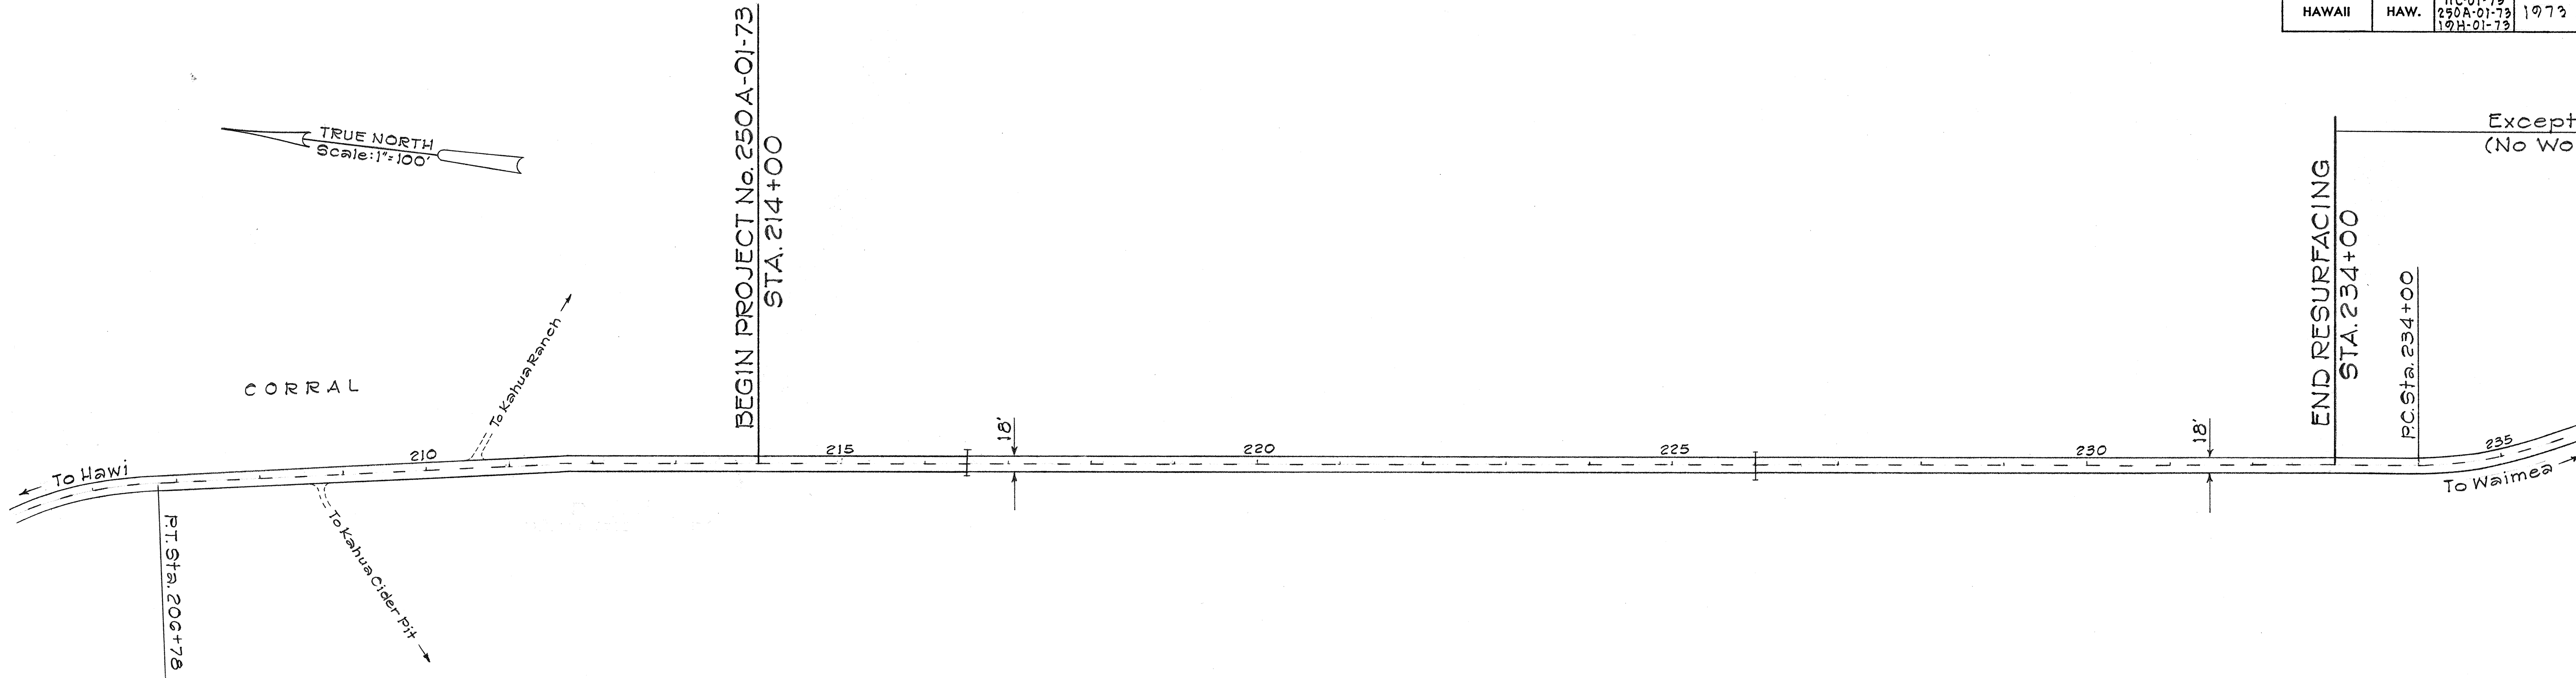

General Notes:

1. Wherever a definite widening of the existing pavement is evident at certain sections of the highway, resurfacing shall be carried to the limits of the existing pavement utilizing either full depth pavement or tapers as necessary.

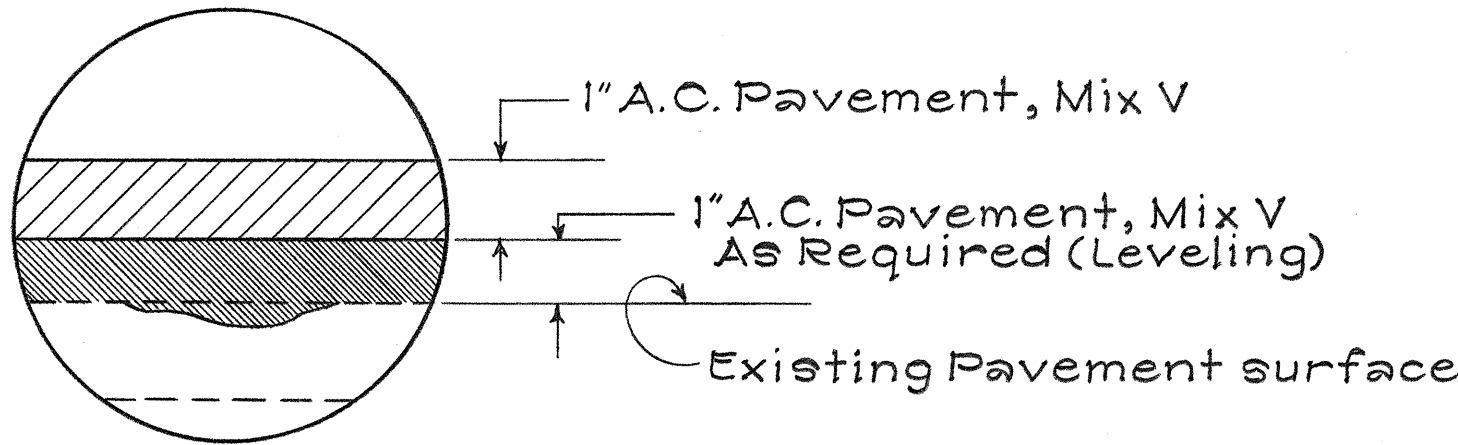

PAVEMENT DETAIL
Not to Scale


ORIGINAL PLAN	SURVEY PLOTTED BY	DATE
NOTE BOOK	DRAWN BY	
No.	TRACED BY	
	QUANTITIES BY	
	CHECKED BY	

STATE OF HAWAII
DEPARTMENT OF TRANSPORTATION
HIGHWAYS DIVISION

PLANS FOR
KOHALA MOUNTAIN ROAD
PROJECT No. 250A-01-73
NORTH KOHALA, HAWAII

Scale: As Noted Date: October 1972
SHEET No. 1 OF 3 SHEETS

FED. ROAD DIST. NO.	STATE	FED. AID PROJ. NO.	FISCAL YEAR	SHEET NO.	TOTAL SHEETS
HAWAII	HAW.	11C-01-73 250A-01-73 19H-01-73	1973	7	14

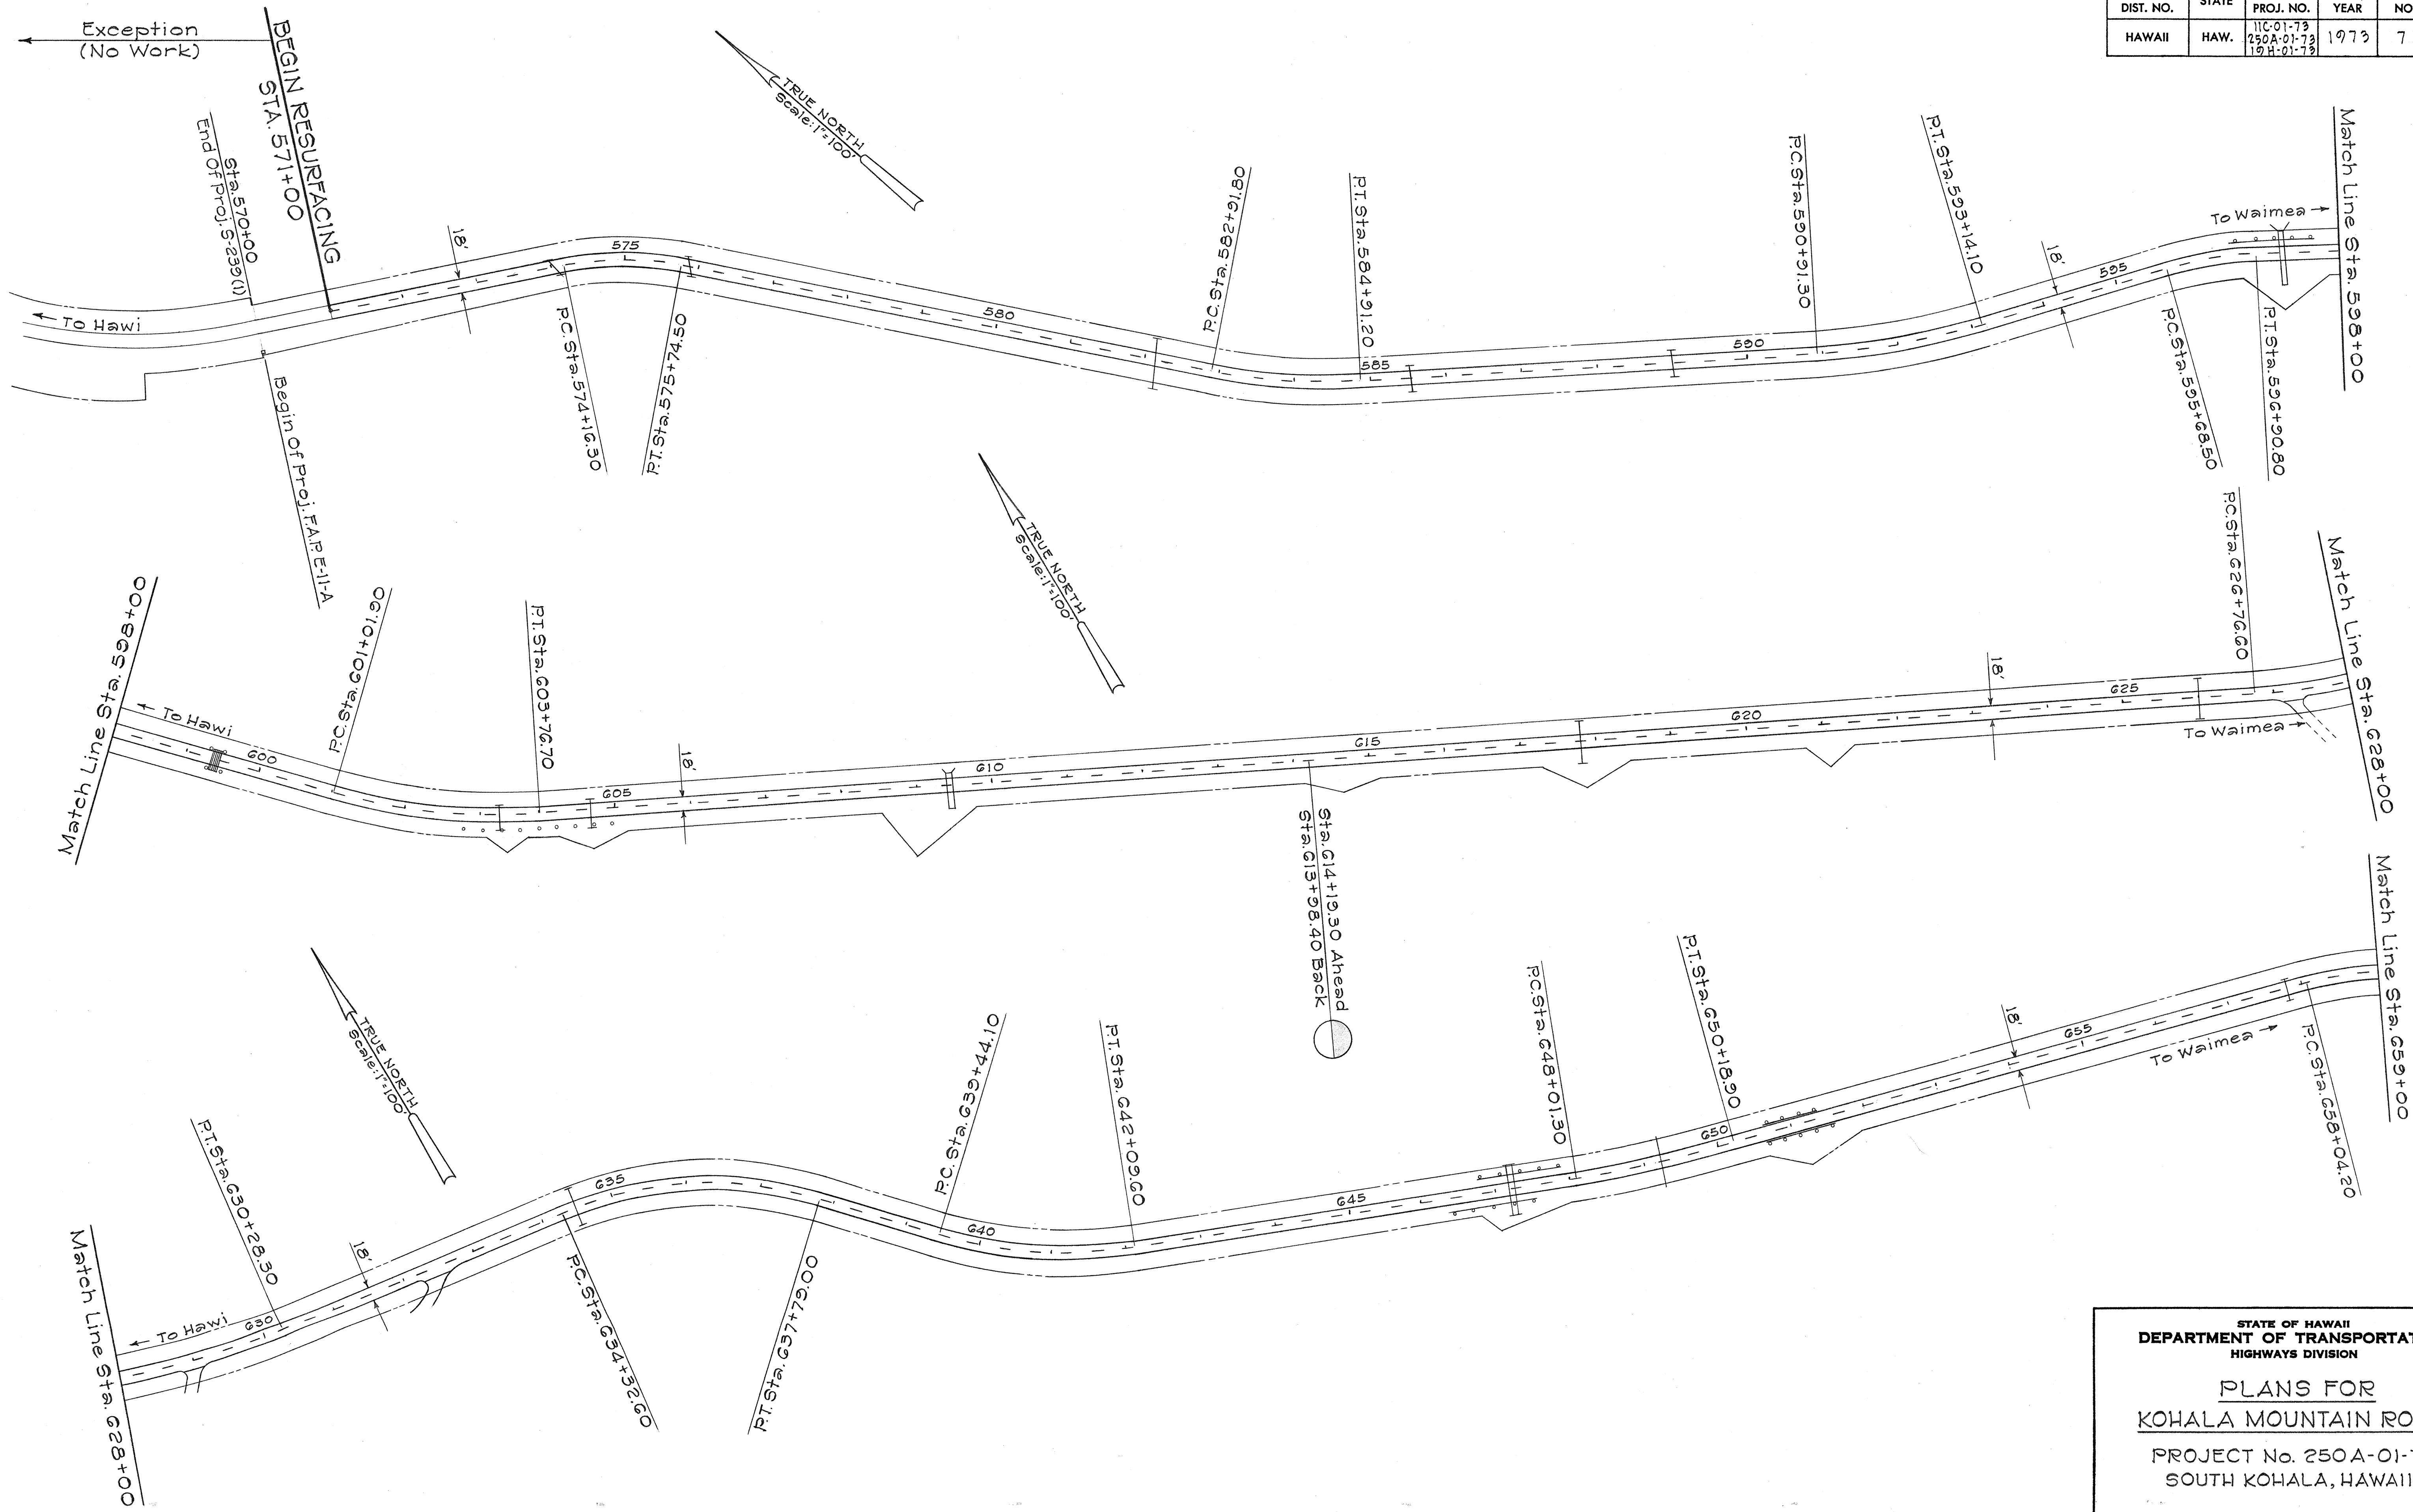

DATE	_____
SURVEY PLOTTED BY	_____
DRAWN BY	_____
DESIGNED BY	_____
CHECKED BY	_____
ORIGINAL PLAN	_____
NOTE BOOK	_____
No.	_____

STATE OF HAWAII
DEPARTMENT OF TRANSPORTATION
HIGHWAYS DIVISION

PLANS FOR
KOHALA MOUNTAIN ROAD

PROJECT No. 250A-01-73
SOUTH KOHALA, HAWAII

Scale: As Noted Date: October 1972

SHEET No. 2 OF 3 SHEETS

