



FED. ROAD DIST. NO.	STATE	PROJ. NO.	FISCAL YEAR	SHEET NO.	TOTAL SHEETS
HAWAII	HAW.	130B-02-72	1973	16	28

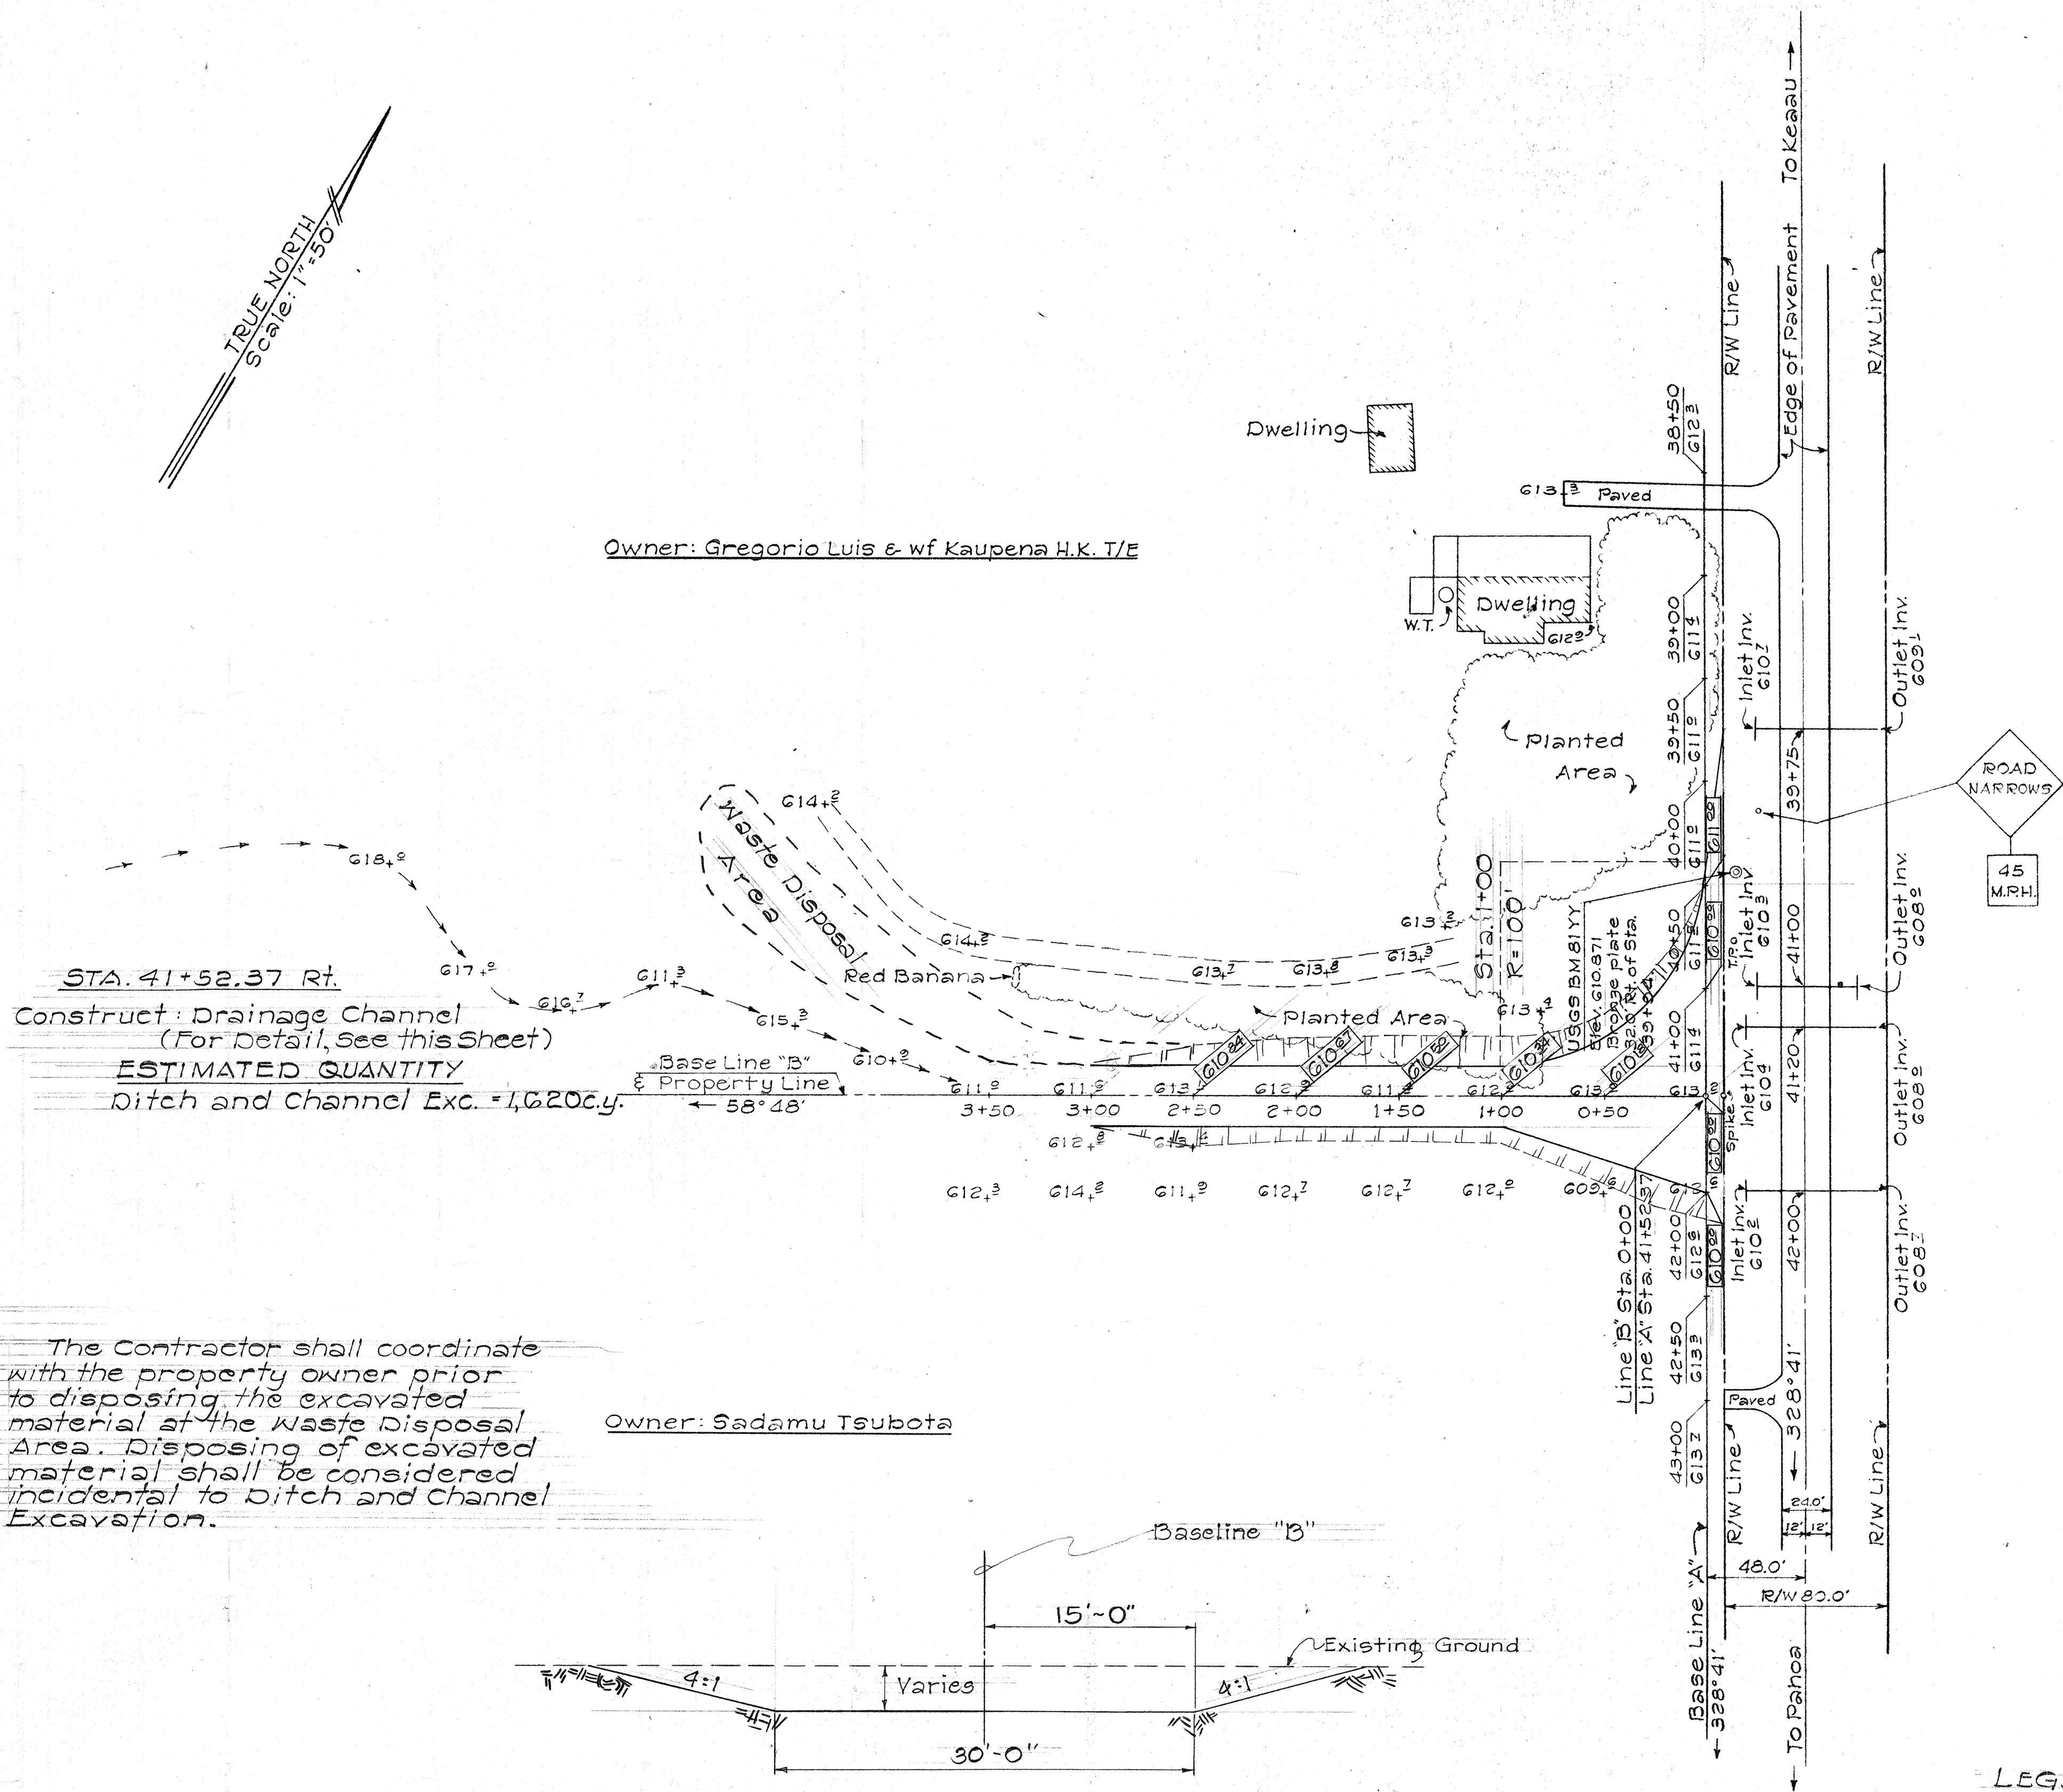

NOTE:

1. The Contractor shall coordinate with the property owner prior to disposing the excavated material at the Waste Disposal Area. Disposing of excavated material shall be considered incidental to ditch and channel excavation.

Owner: Sadamu Tsubota

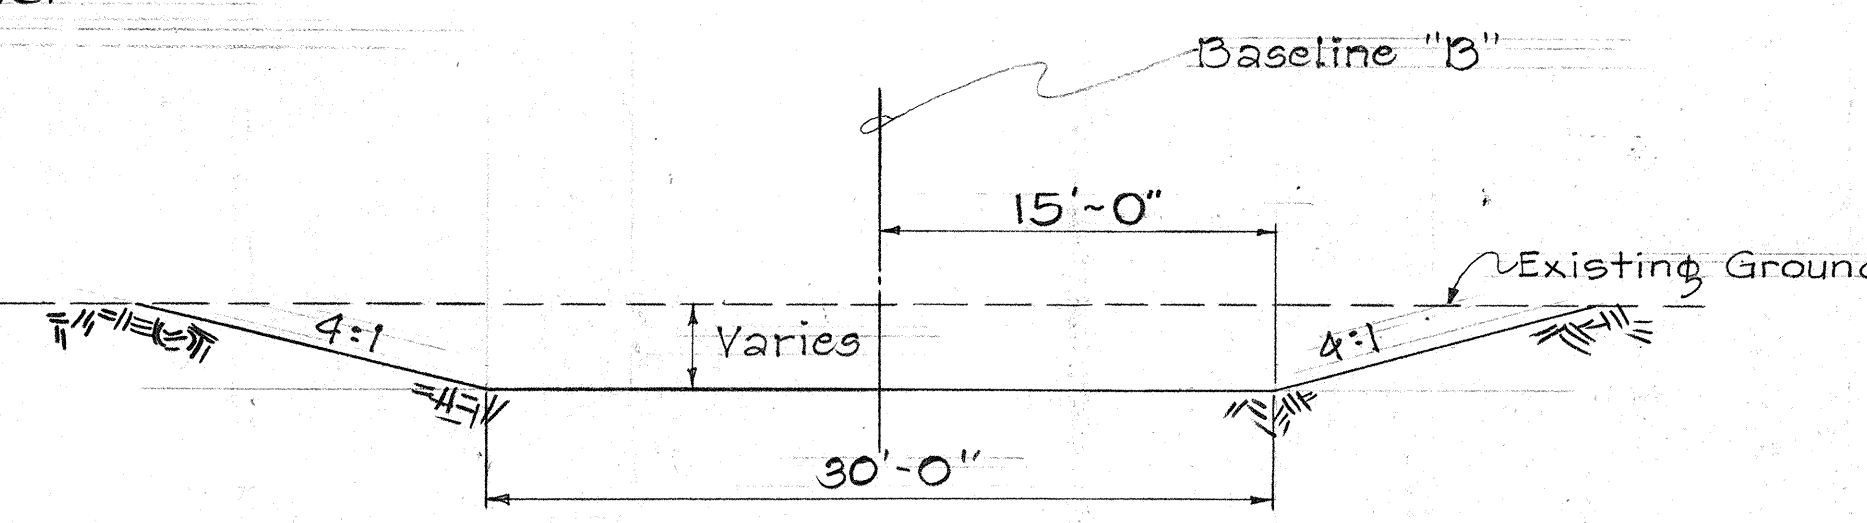

TYPICAL SECTION
Not to Scale

LEGEND

0002 ~ Existing Elevation

0002 ~ Proposed Elevation

STATE OF HAWAII
DEPARTMENT OF TRANSPORTATION
HIGHWAYS DIVISION

PLAN SHOWING BASELINE A & B
FOR
PROPOSED DRAINAGE CHANNEL


KEAAU - PAHOA ROAD
PROJ. No. 130B-02-72
PUNA, HAWAII

Scale: 1"=50' Date: 3/17/71

FED. ROAD DIST. NO.	STATE	PROJ. NO.	FISCAL YEAR	SHEET NO.	TOTAL SHEETS
HAWAII	HAW.	130B-0272	1973	17	28

FINAL SURVEY	SURVEYED	DATE
NOTE BOOK	PLOTTED	
NO. 966	AREAS CHECKED	

ORIGINAL SURVEY	SURVEYED	DATE
NOTE BOOK	PLOTTED	
NO. 966	AREAS CHECKED	

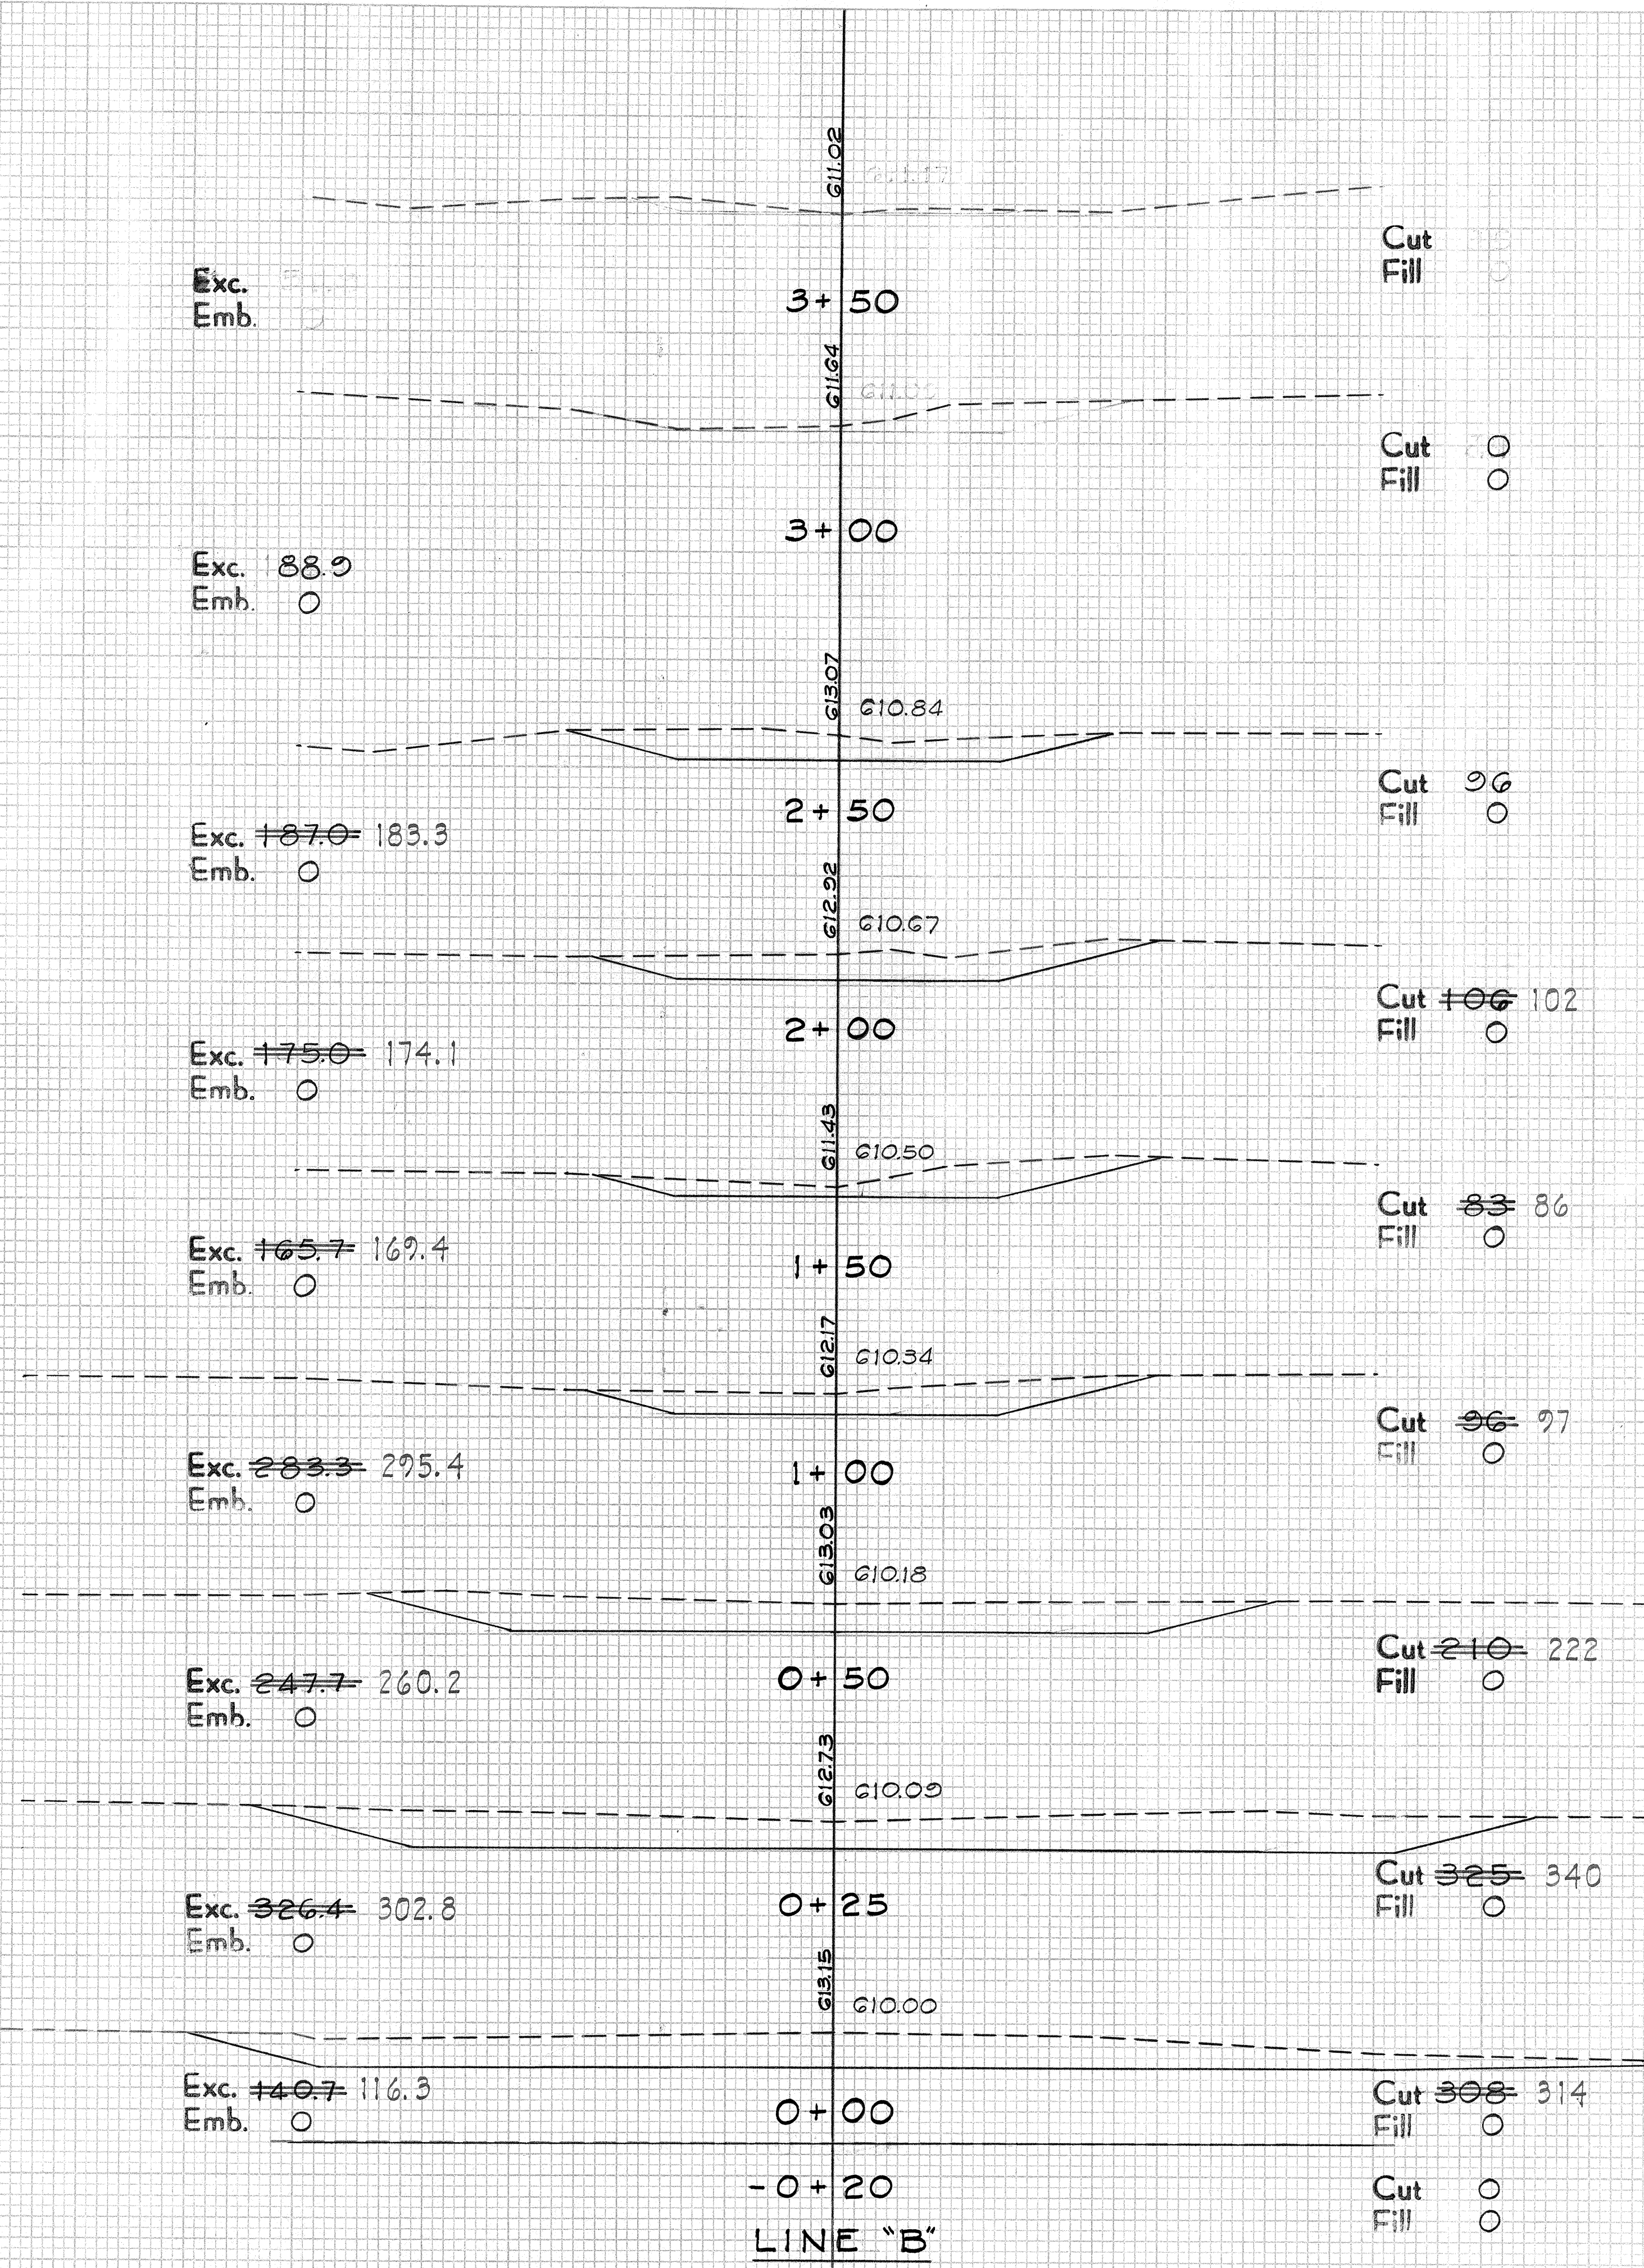

NOTE: END AREAS BY MEASURED TRIANGLES & TRAPEZOID'S SUMMATION