



FED. ROAD DIST. NO.	STATE	PROJ. NO.	FISCAL YEAR	SHEET NO.	TOTAL SHEETS
HAWAII	HAW.	11L-01-76M 19C-01-76M	1976	4	8

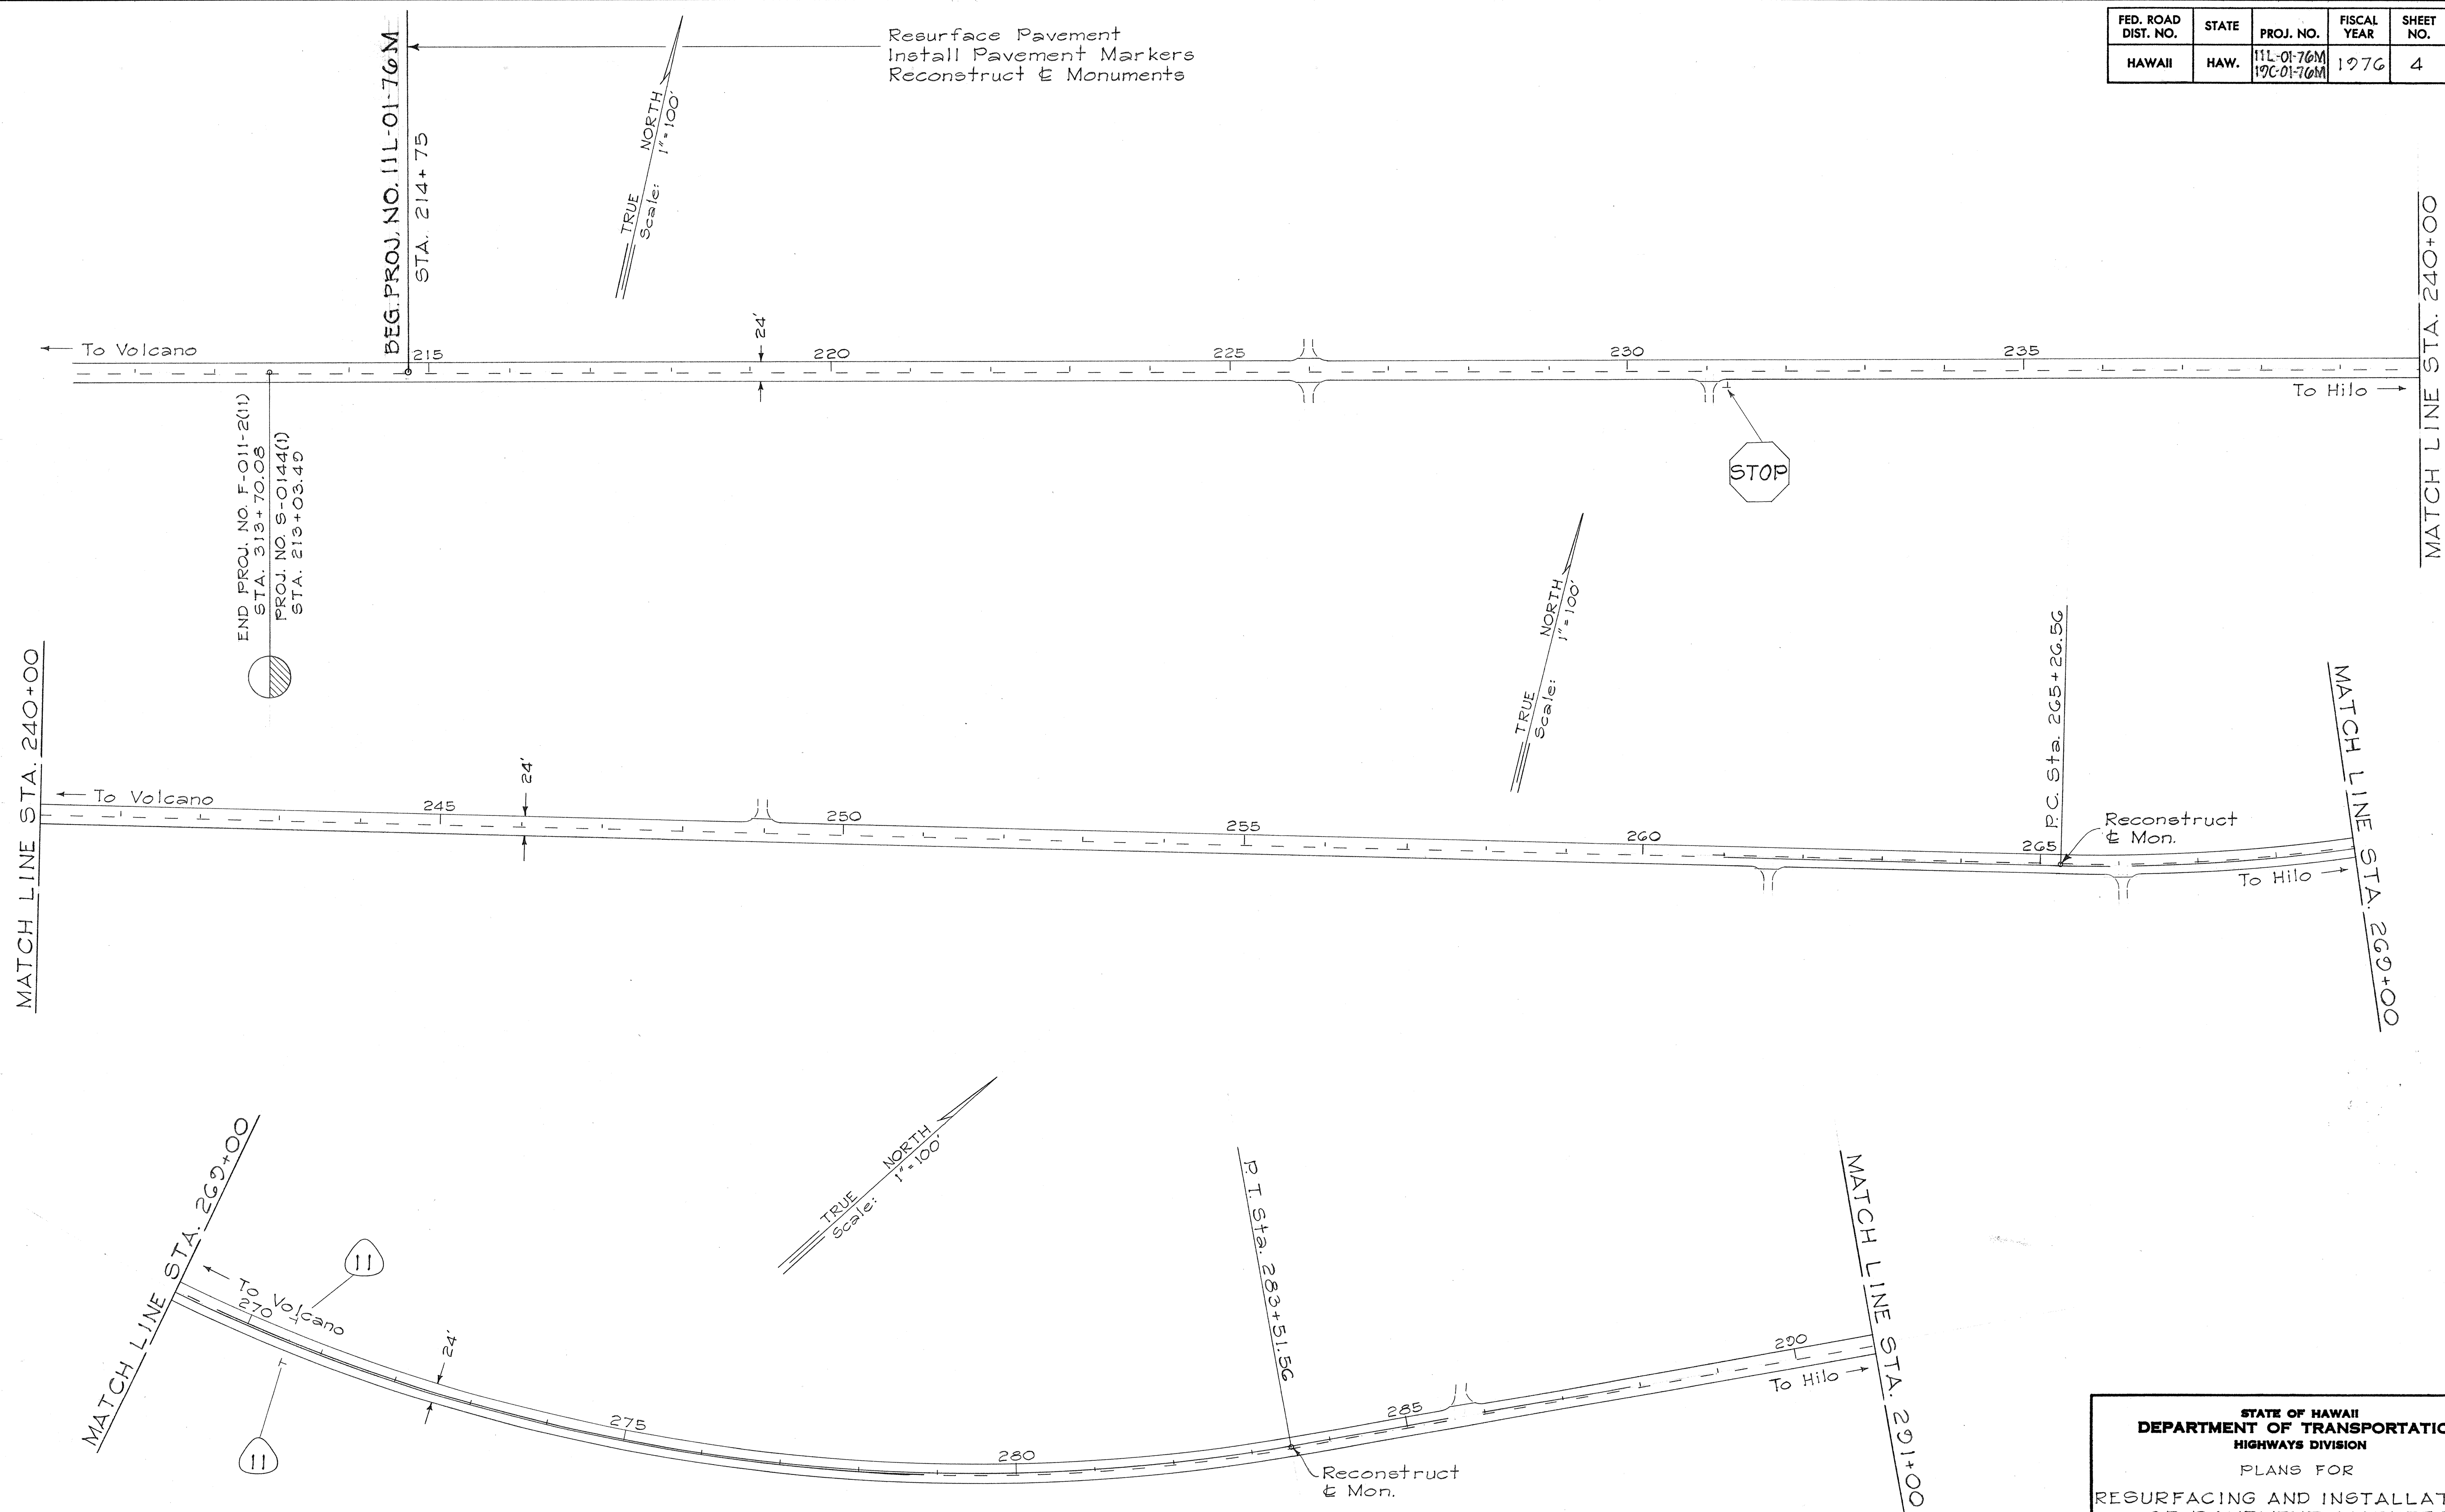

ORIGINAL PLAN	SURVEY PLOTTED BY.....	DATE.....
NOTE BOOK	DRAWN BY.....	".....
	DESIGNED BY.....	".....
	QUANTITIES BY.....	".....
	CHECKED BY.....	".....
No.....		

STATE OF HAWAII
DEPARTMENT OF TRANSPORTATION
HIGHWAYS DIVISION
PLANS FOR
RESURFACING AND INSTALLATION
OF PAVEMENT MARKERS
PROJECT NO. 11L-01-76M
PUNA, HAWAII
Scale: As Noted
SHEET No. 1 OF 2 SHEETS

FED. ROAD DIST. NO.	STATE	PROJ. NO.	FISCAL YEAR	SHEET NO.	TOTAL SHEETS
HAWAII	HAW.	11L-01-76M 17C-01-76M	1976	5	8

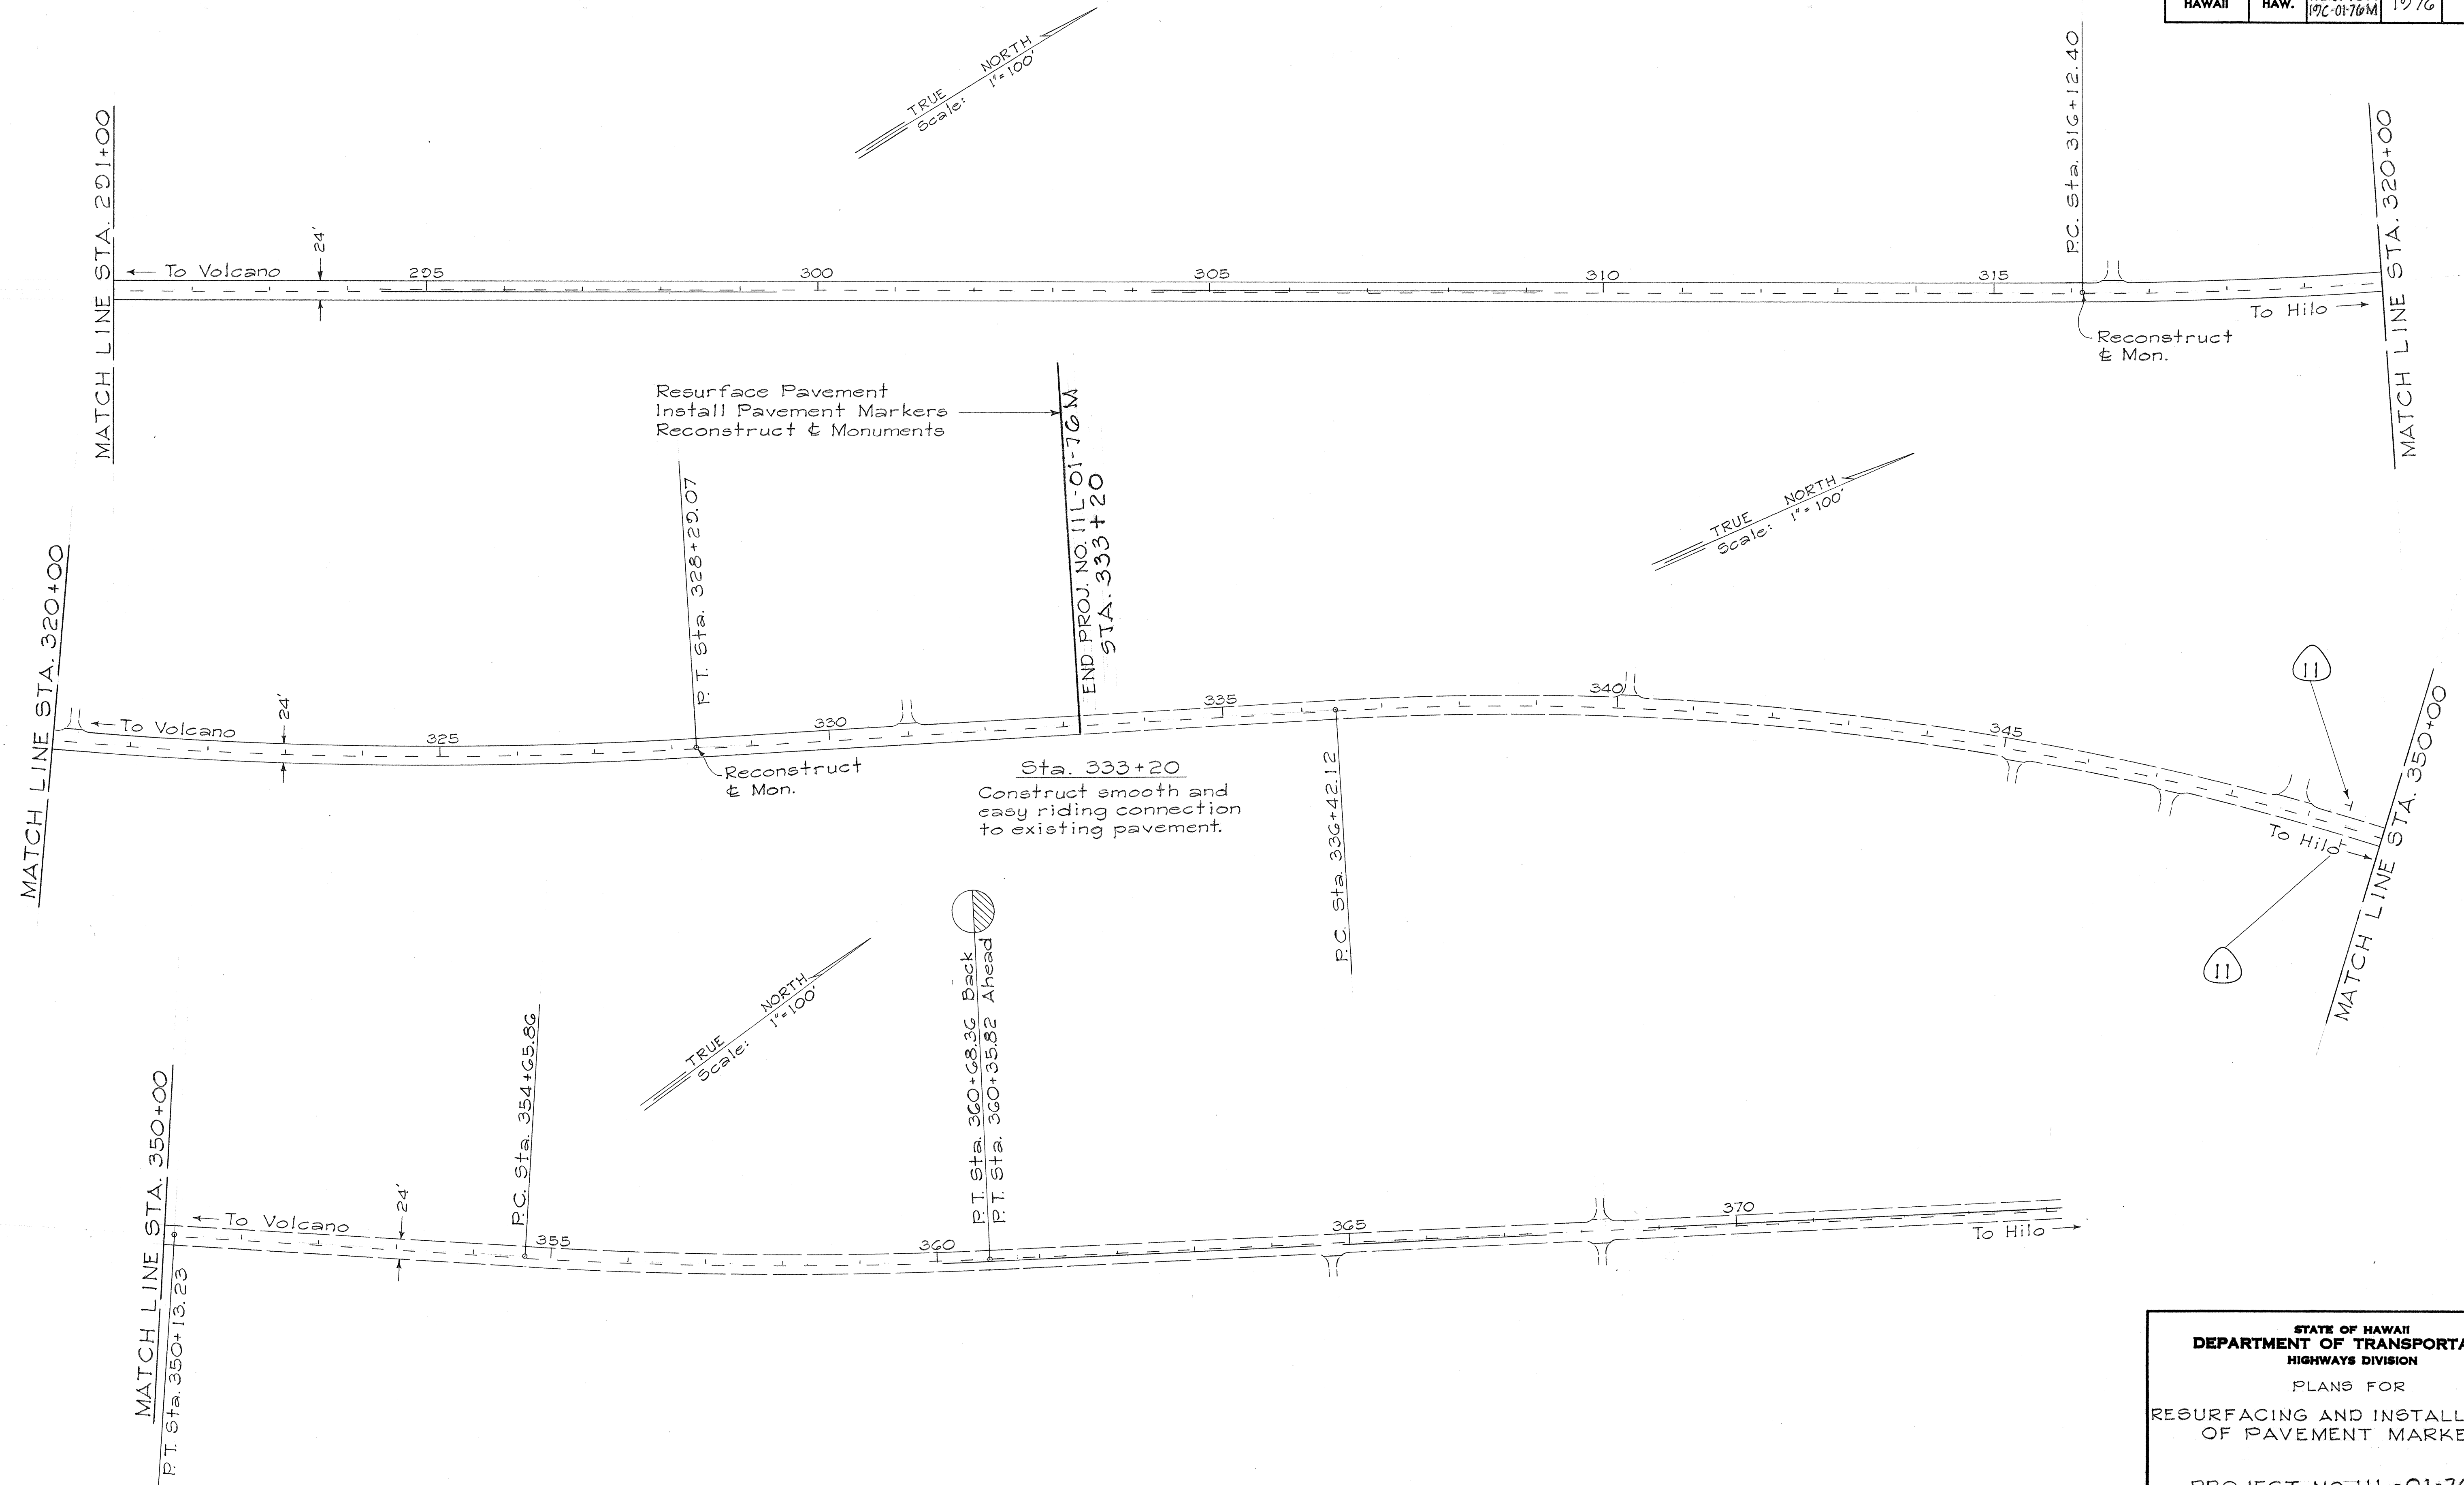

ORIGINAL PLAN	SURVEY PLOTTED BY _____	DATE _____
	DRAWN BY _____	" " _____
	TRACED BY _____	" " _____
NOTE BOOK	DESIGNED BY _____	" " _____
	QUANTITIES BY _____	" " _____
No. _____	CHECKED BY _____	" " _____

STATE OF HAWAII
DEPARTMENT OF TRANSPORTATION
HIGHWAYS DIVISION
PLANS FOR
RESURFACING AND INSTALLATION
OF PAVEMENT MARKERS
PROJECT NO. 11L-01-76 M
PUNA, HAWAII
Scale: As Noted
SHEET No. 2 OF 2 SHEETS