



| FED. ROAD<br>DIST. NO. | STATE | PROJ. NO.                | FISCAL<br>YEAR | SHEET<br>NO. | TOTAL<br>SHEET: |
|------------------------|-------|--------------------------|----------------|--------------|-----------------|
| HAWAII                 | HAW.  | 11L-01-76M<br>19C-01-76M | 1976           | 6            | 8               |

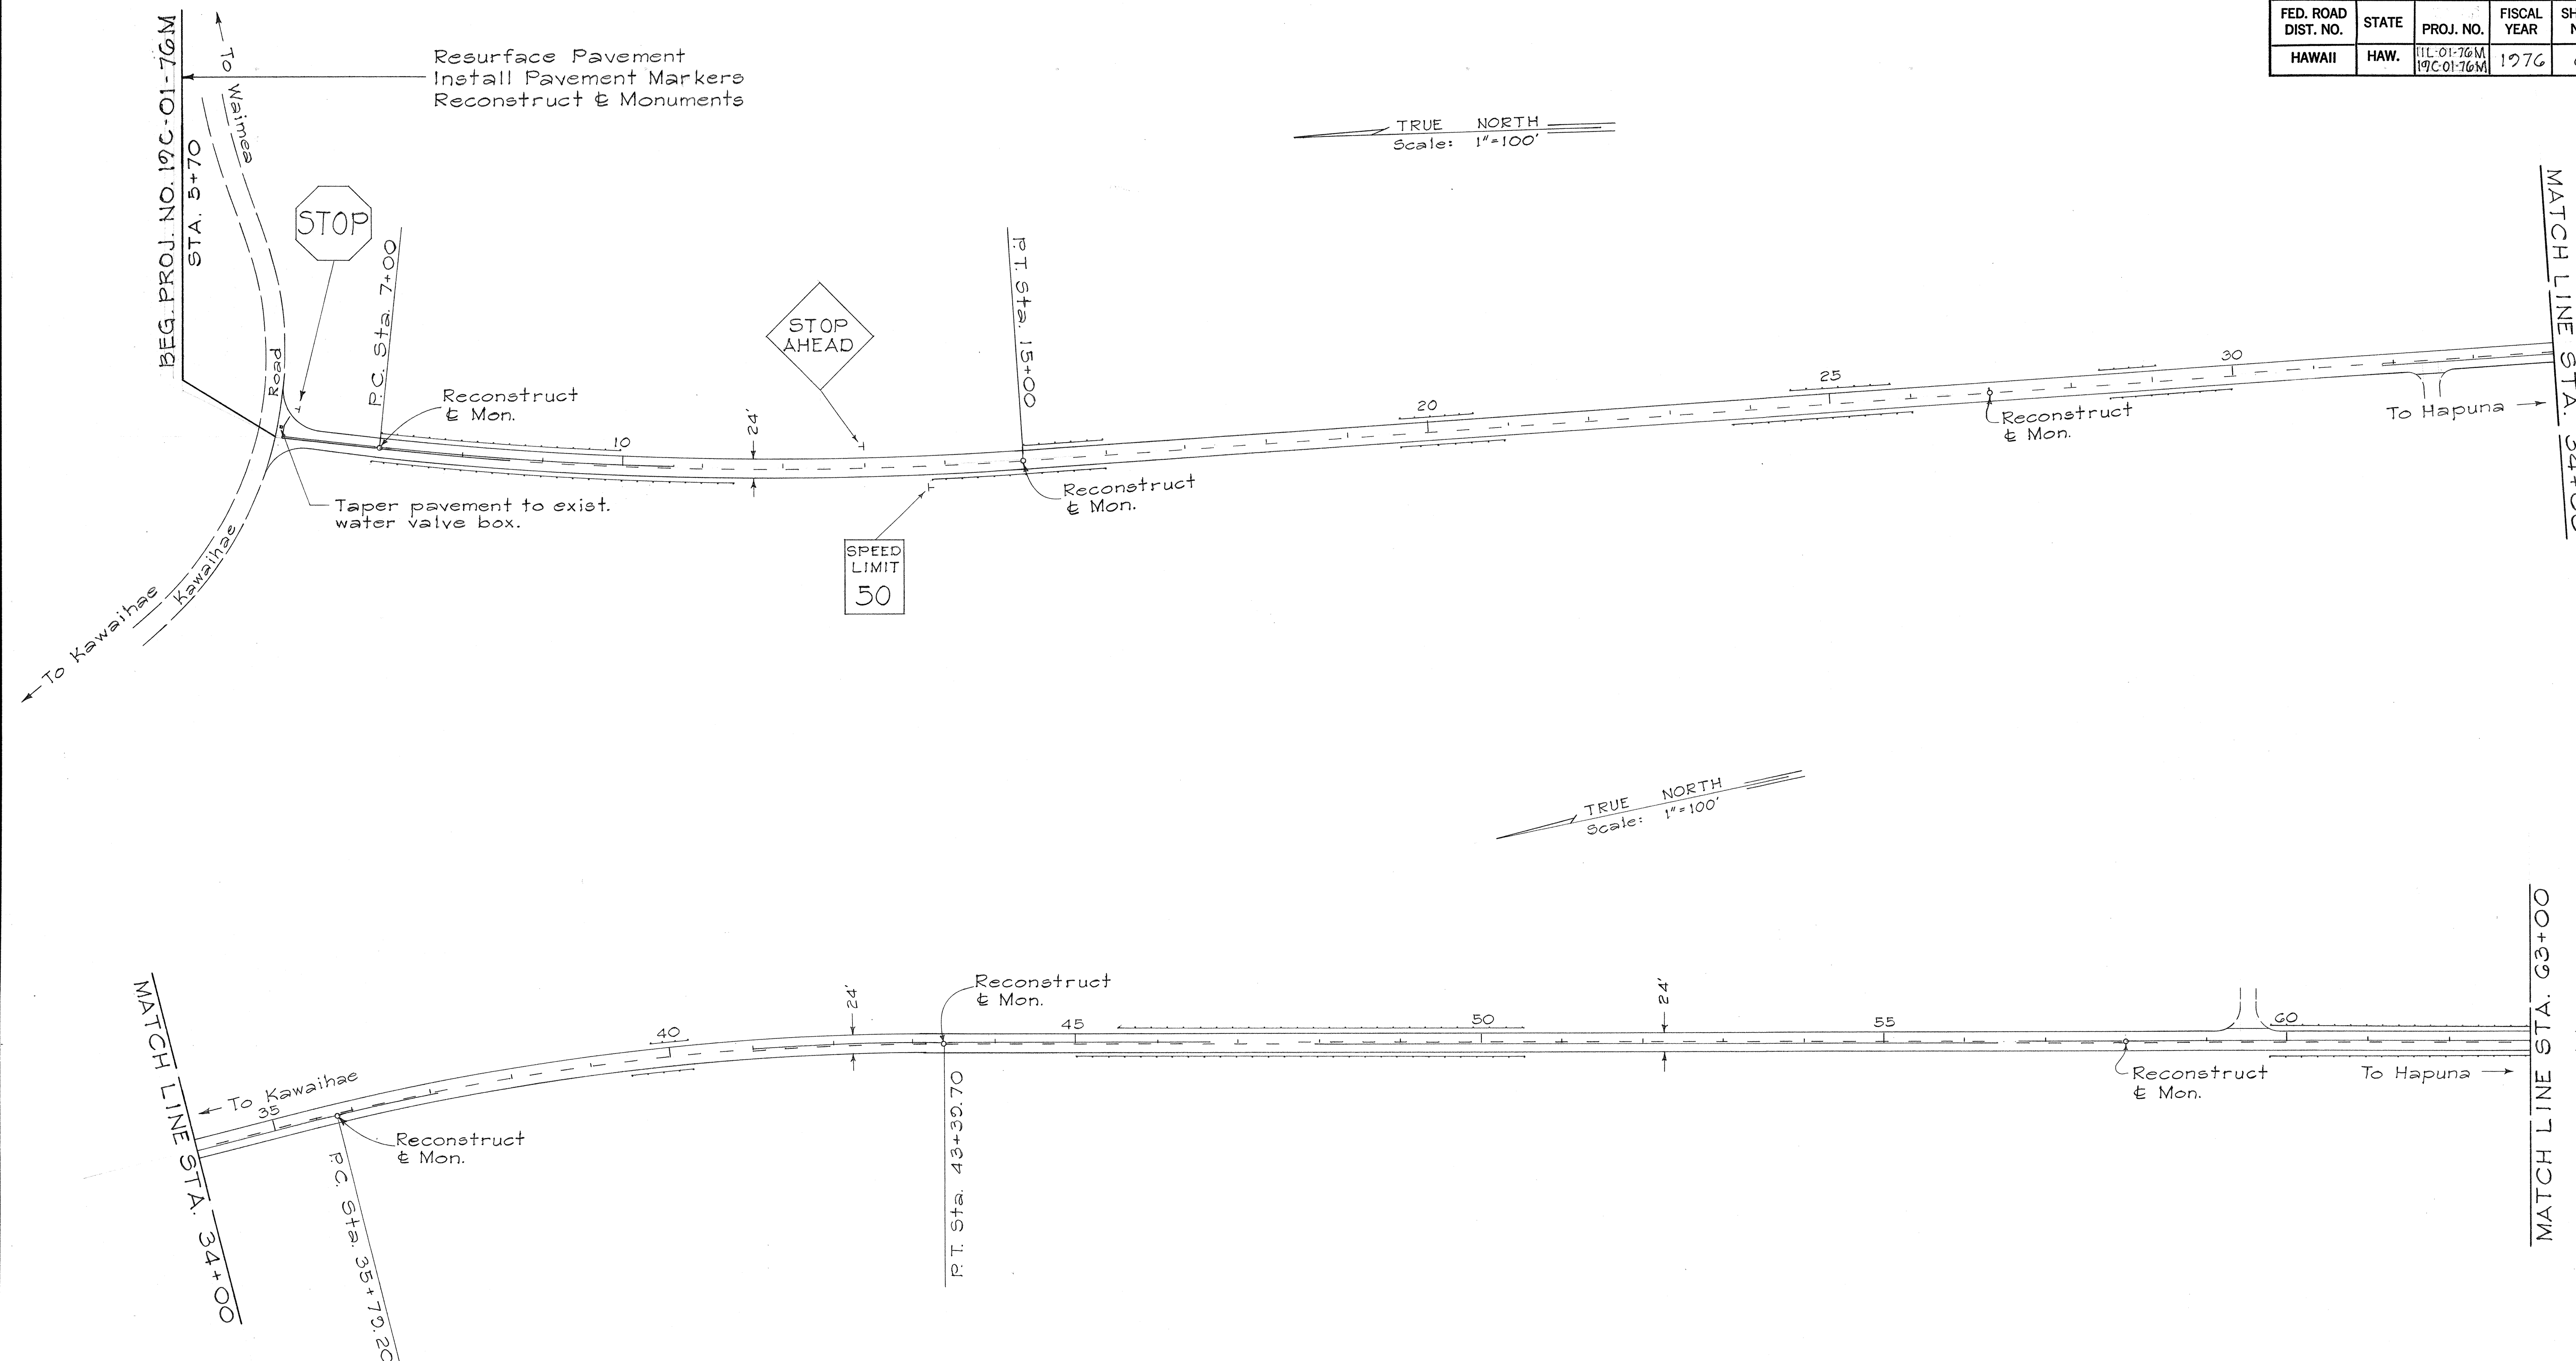

|                  |                                    |
|------------------|------------------------------------|
| ORIGINAL<br>PLAN | SURVEY PLOTTED BY _____ DATE _____ |
|                  | DRAWN BY _____ " _____             |
|                  | TRACED BY _____ " _____            |
| NOTE BOOK        | DESIGNED BY _____ " _____          |
|                  | QUANTITIES BY _____ " _____        |
| No. _____        | CHECKED BY _____ " _____           |

STATE OF HAWAII  
DEPARTMENT OF TRANSPORTATION  
HIGHWAYS DIVISION  
PLANS FOR  
RESURFACING AND INSTALLATION  
OF PAVEMENT MARKERS  
  
PROJECT NO. 12C-01-76 M  
SOUTH KOHALA, HAWAII  
  
Scale: As Noted  
  
SHEET No. 1 OF 2 SHEETS

| FED. ROAD<br>DIST. NO. | STATE | PROJ. NO.                | FISCAL<br>YEAR | SHEET<br>NO. | TOTAL<br>SHEETS |
|------------------------|-------|--------------------------|----------------|--------------|-----------------|
| HAWAII                 | HAW.  | 11L-01-76M<br>19C-01-76M | 1976           | 7            | 8               |

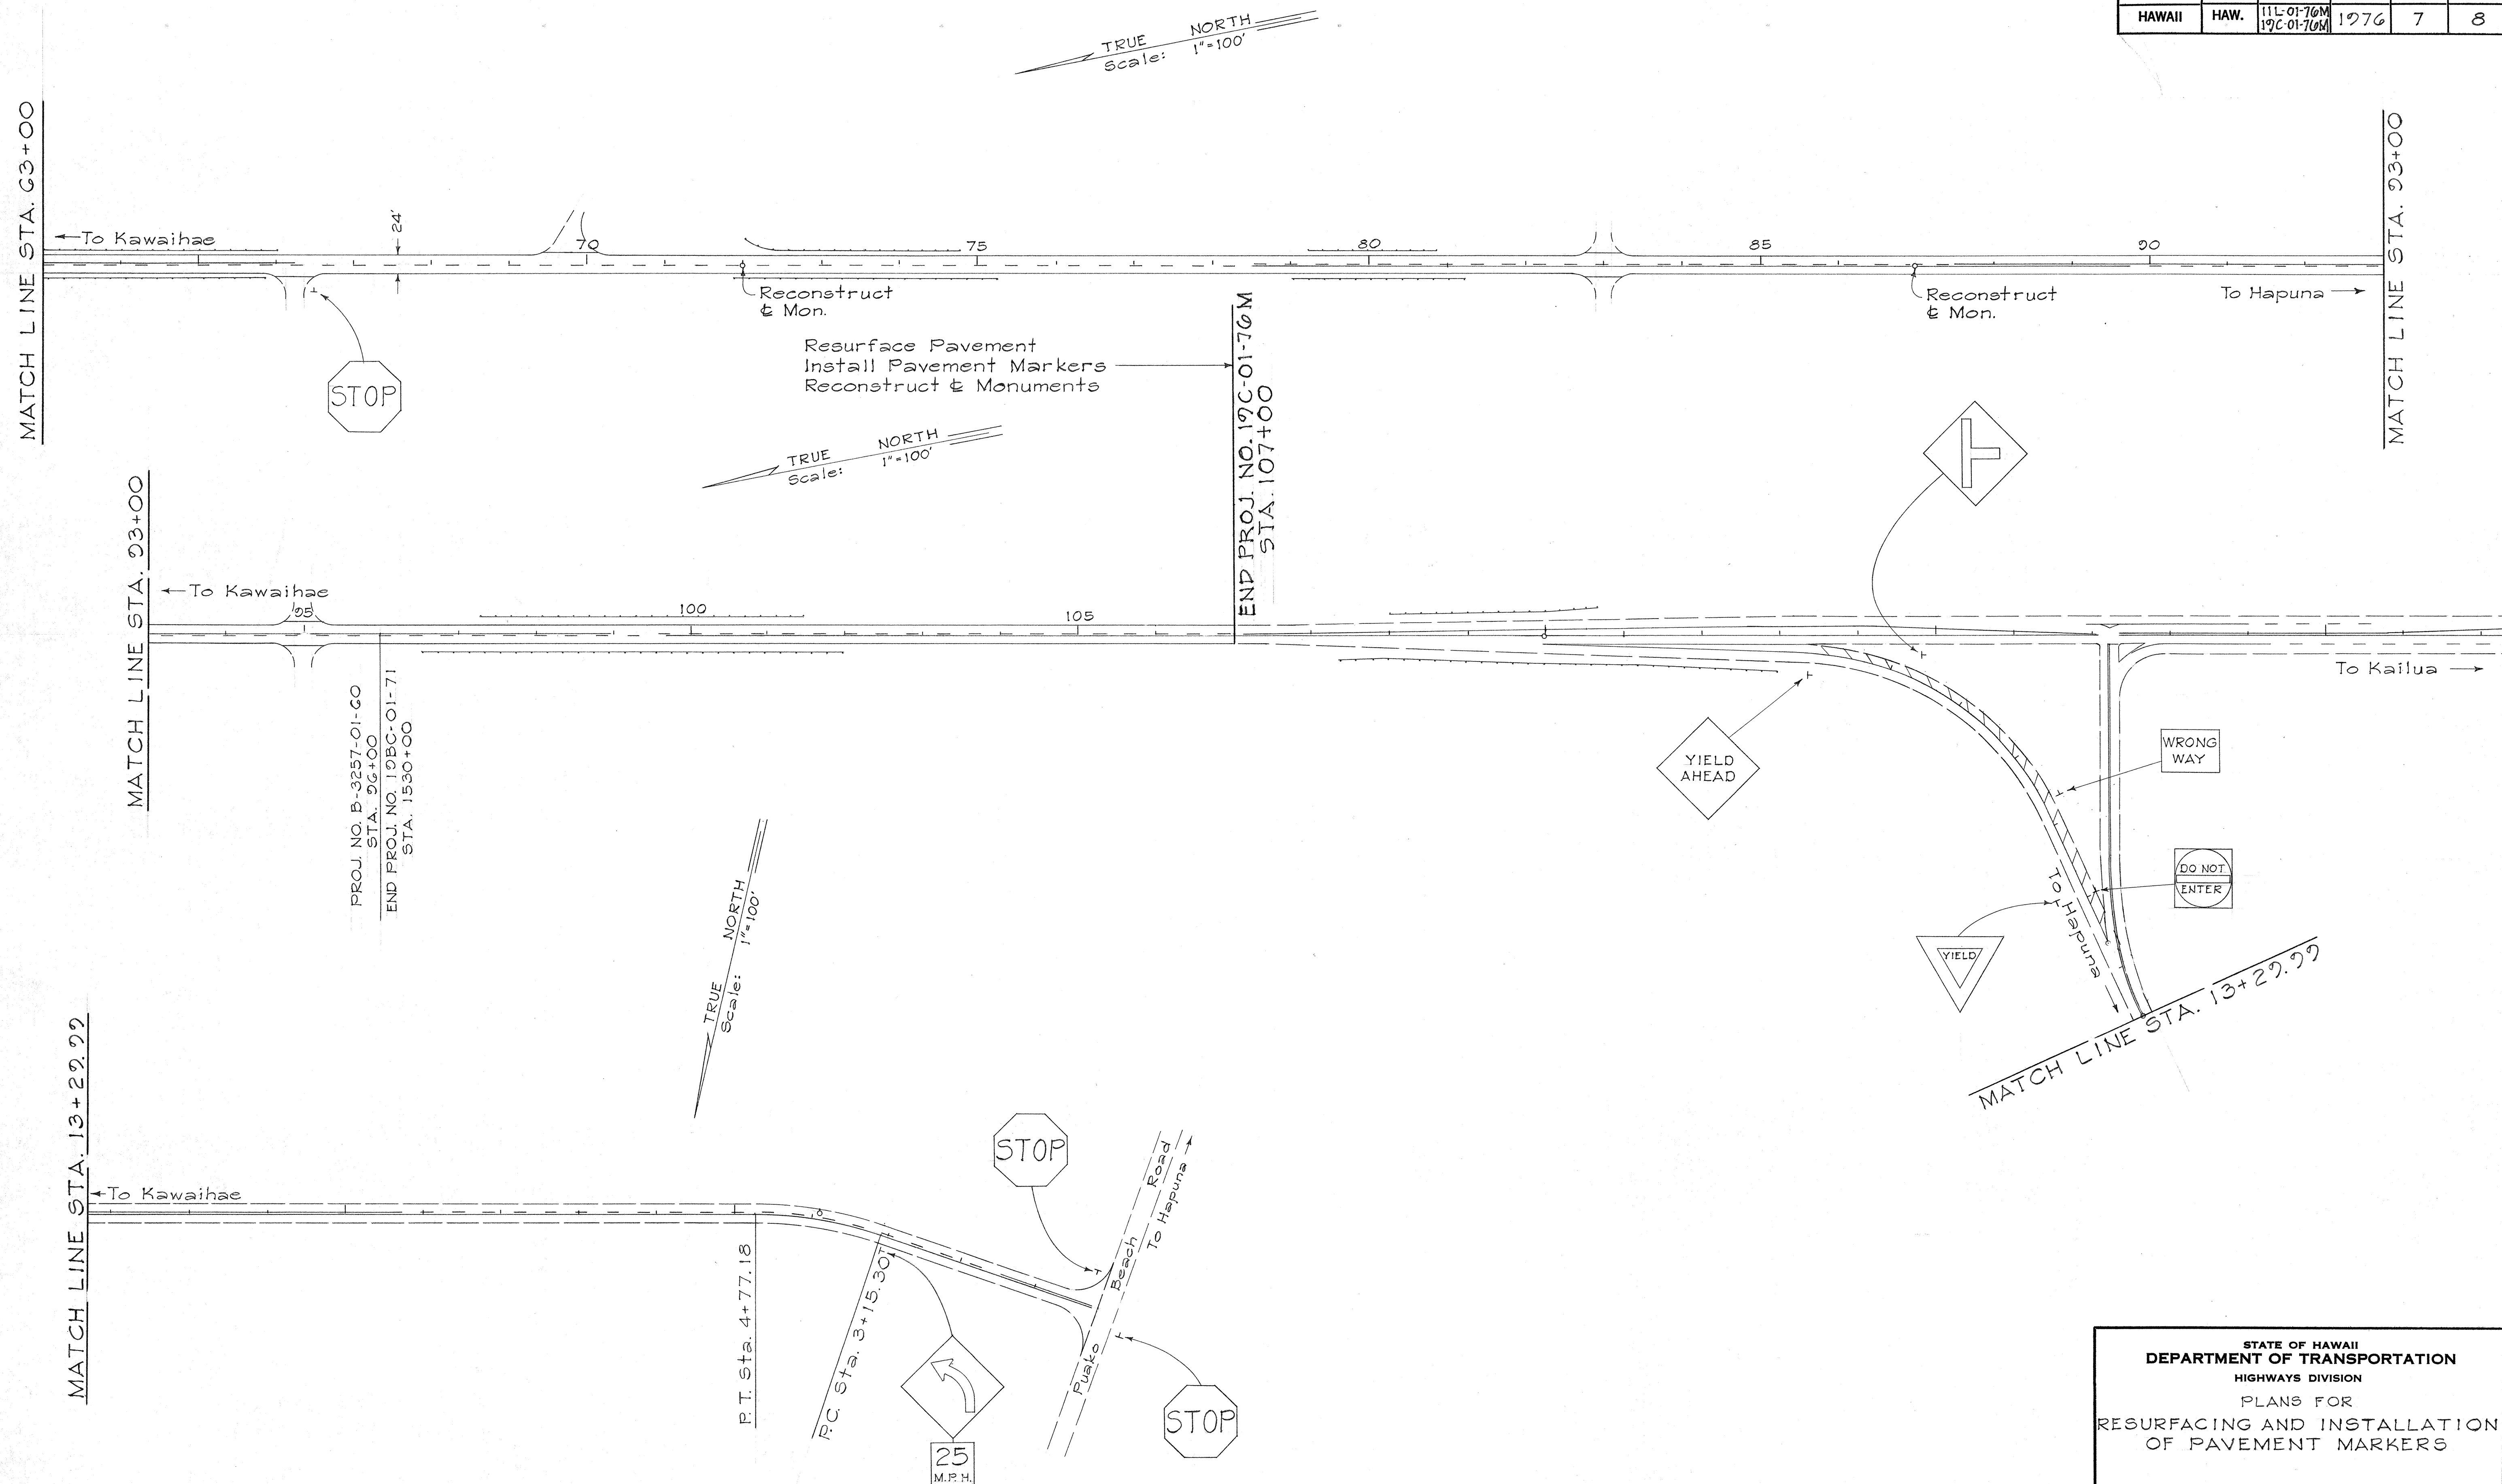

|           |                         |            |
|-----------|-------------------------|------------|
| ORIGINAL  | SURVEY PLOTTED BY _____ | DATE _____ |
| PLAN      | DRAWN BY _____          | " _____    |
|           | TRACED BY _____         | " _____    |
| NOTE BOOK | DESIGNED BY _____       | " _____    |
|           | QUANTITIES BY _____     | " _____    |
| No. _____ | CHECKED BY _____        | " _____    |

STATE OF HAWAII  
DEPARTMENT OF TRANSPORTATION  
HIGHWAYS DIVISION  
PLANS FOR  
RESURFACING AND INSTALLATION  
OF PAVEMENT MARKERS  
  
PROJECT NO. 197C-01-76M  
SOUTH KOHALA, HAWAII  
  
Scale: As Noted  
  
SHEET No. 2 OF 2 SHEETS