



FED. ROAD DIST. NO.	STATE	PROJ. NO.	FISCAL YEAR	SHEET NO.	TOTAL SHEETS
HAWAII	HAW.	200E-01-77M	1977	7	12

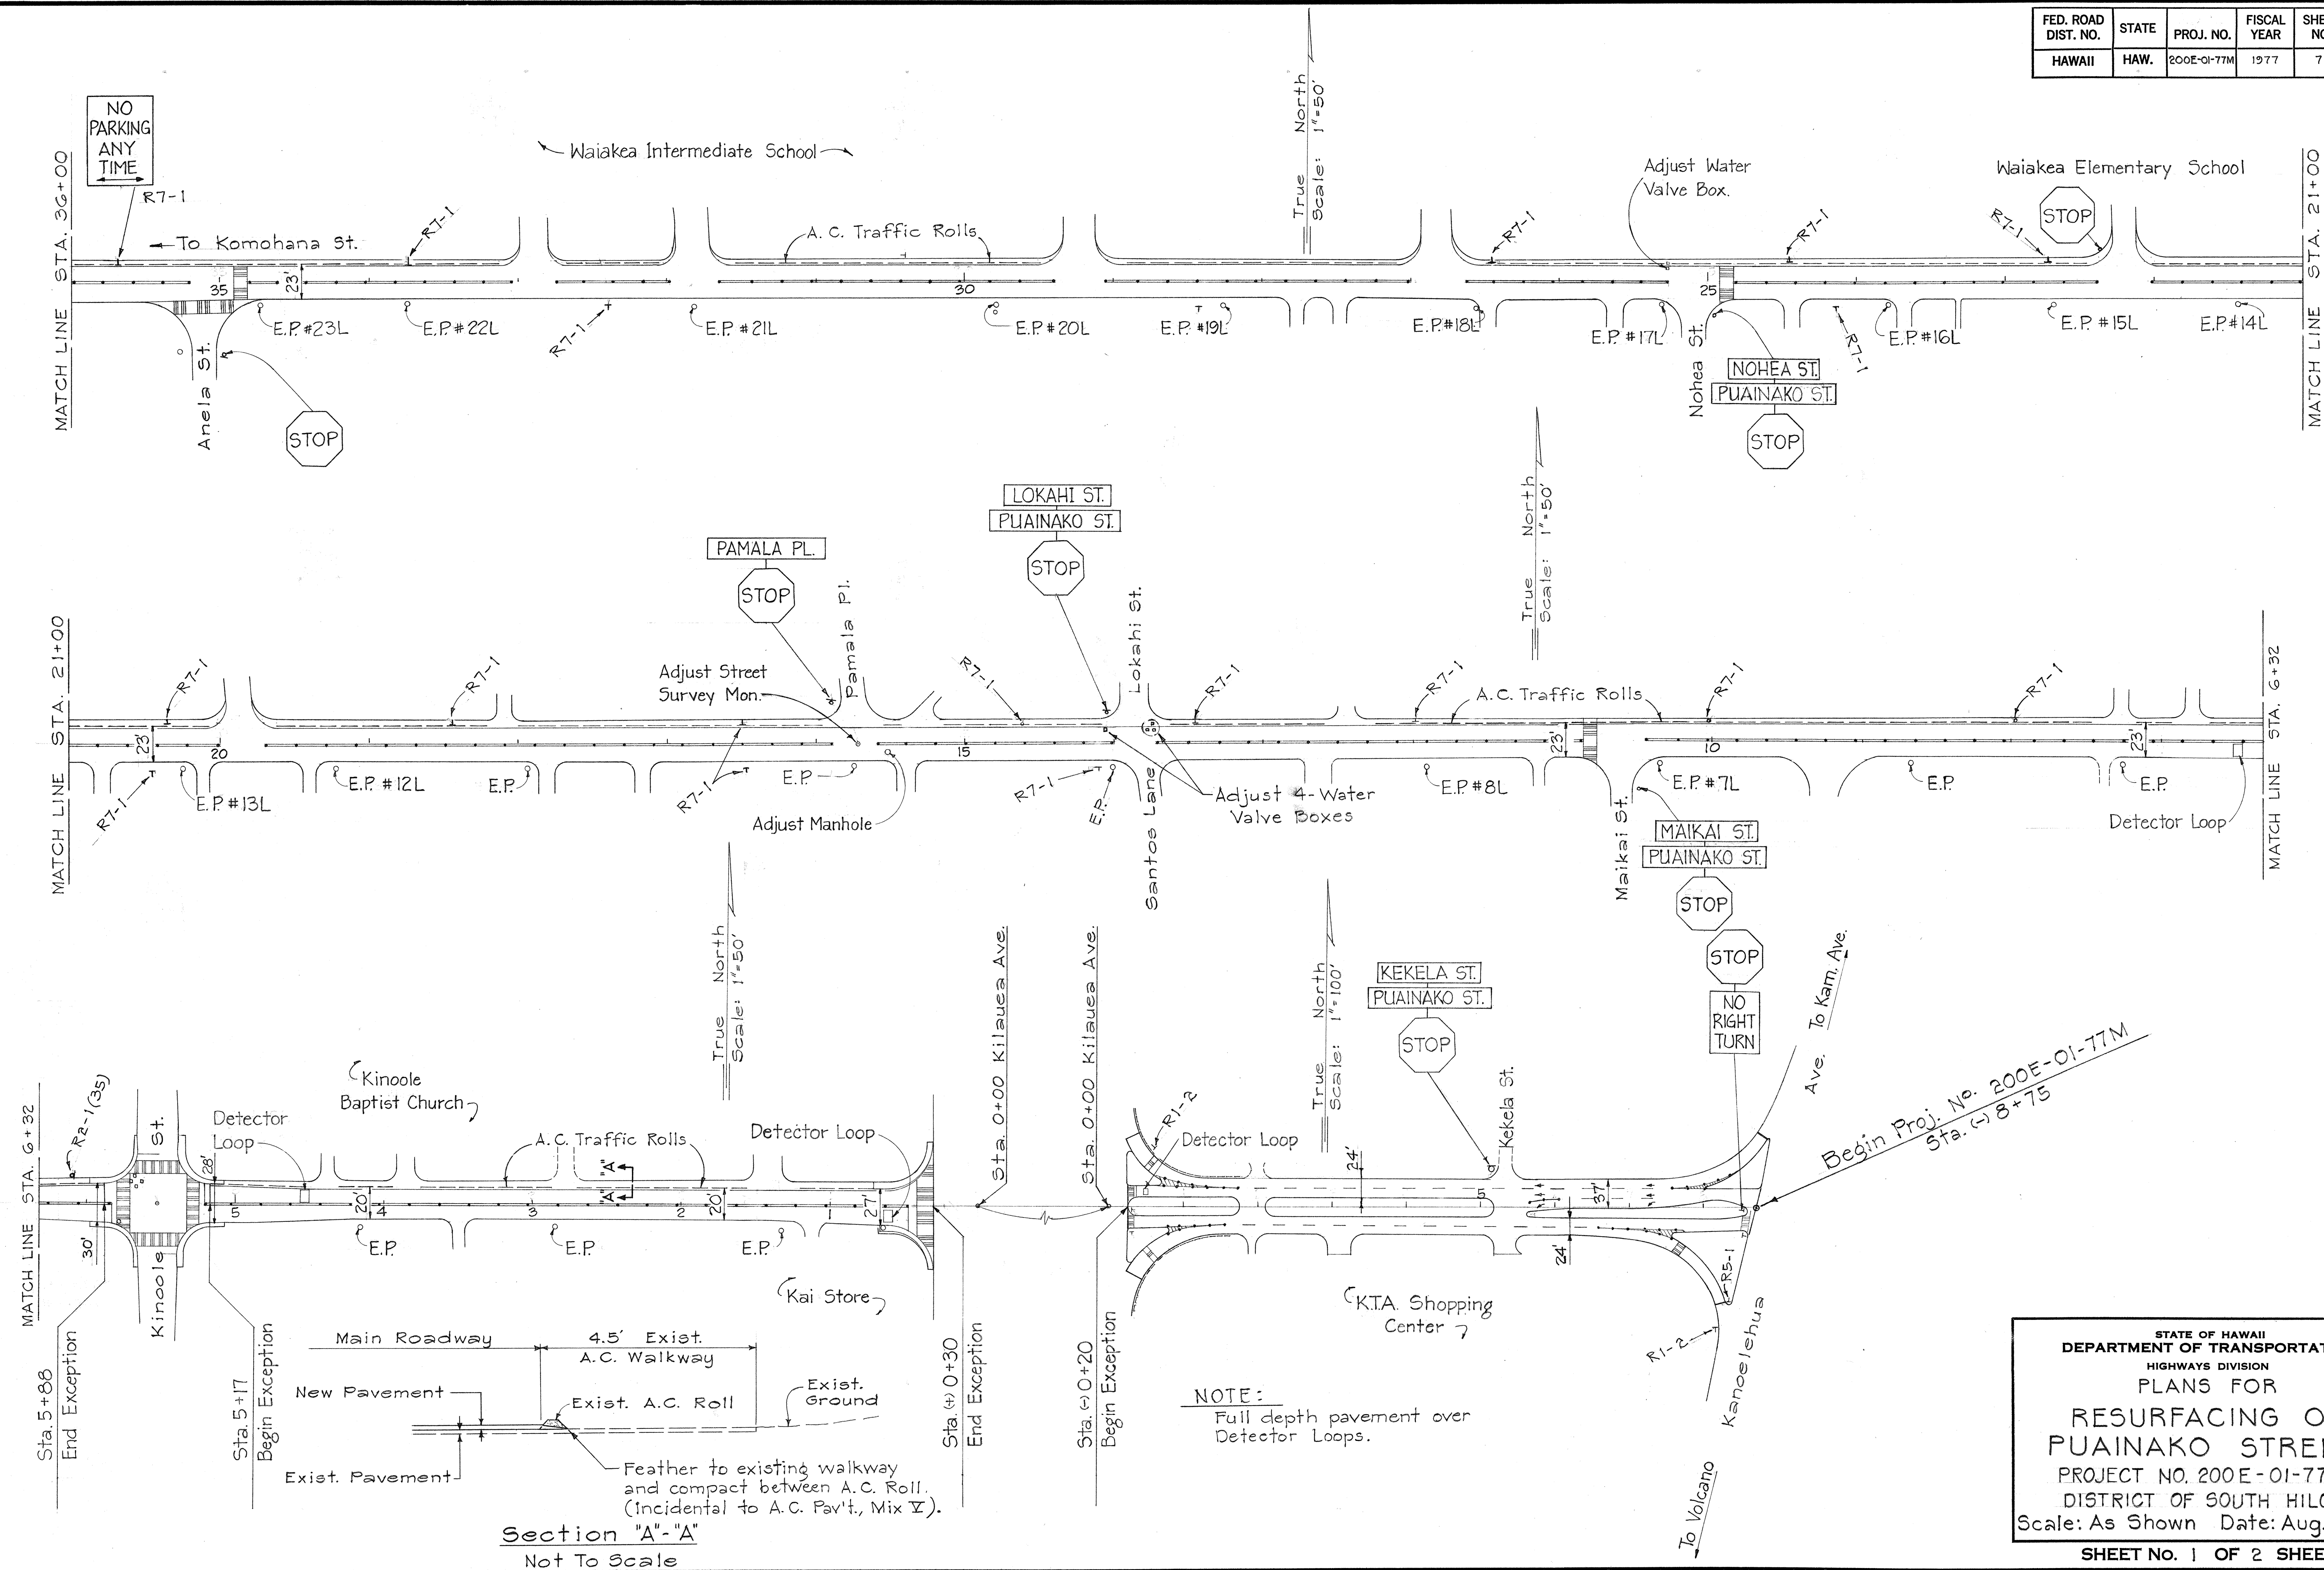

ORIGINAL PLAN	SURVEY PLOTTED BY	DATE
NOTE BOOK	DRAWN BY	
QUANTITIES BY	DESIGNED BY	
CHECKED BY	CHECKED BY	

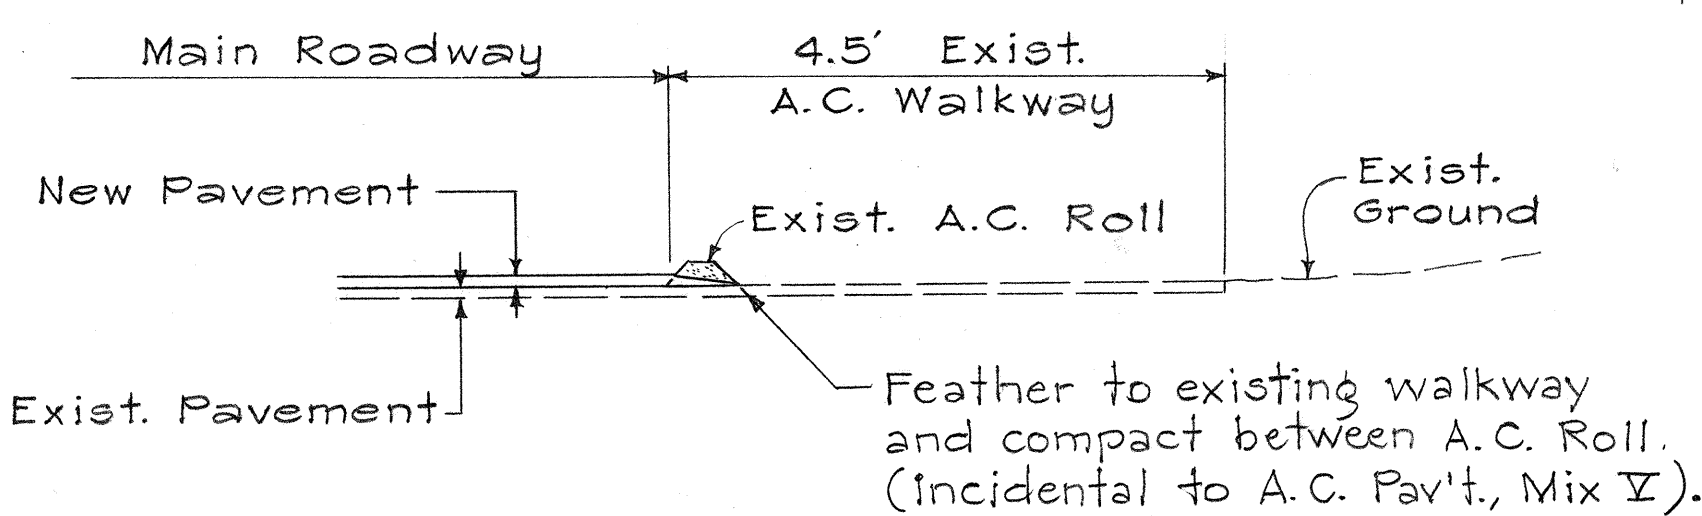


NOTE:
Full depth pavement over Detector Loops.

Begin Proj. No. 200E-01-77M
Sta. 6+75

STATE OF HAWAII
DEPARTMENT OF TRANSPORTATION
HIGHWAYS DIVISION
PLANS FOR
**RESURFACING OF
PUAINAKO STREET**
PROJECT NO. 200E-01-77M
DISTRICT OF SOUTH HILO
Scale: As Shown Date: Aug. 6, 1976
SHEET NO. 1 OF 2 SHEETS

FED. ROAD DIST. NO.	STATE	PROJ. NO.	FISCAL YEAR	SHEET NO.	TOTAL SHEETS
HAWAII	HAW.	200E-01-77M	1977	8	12

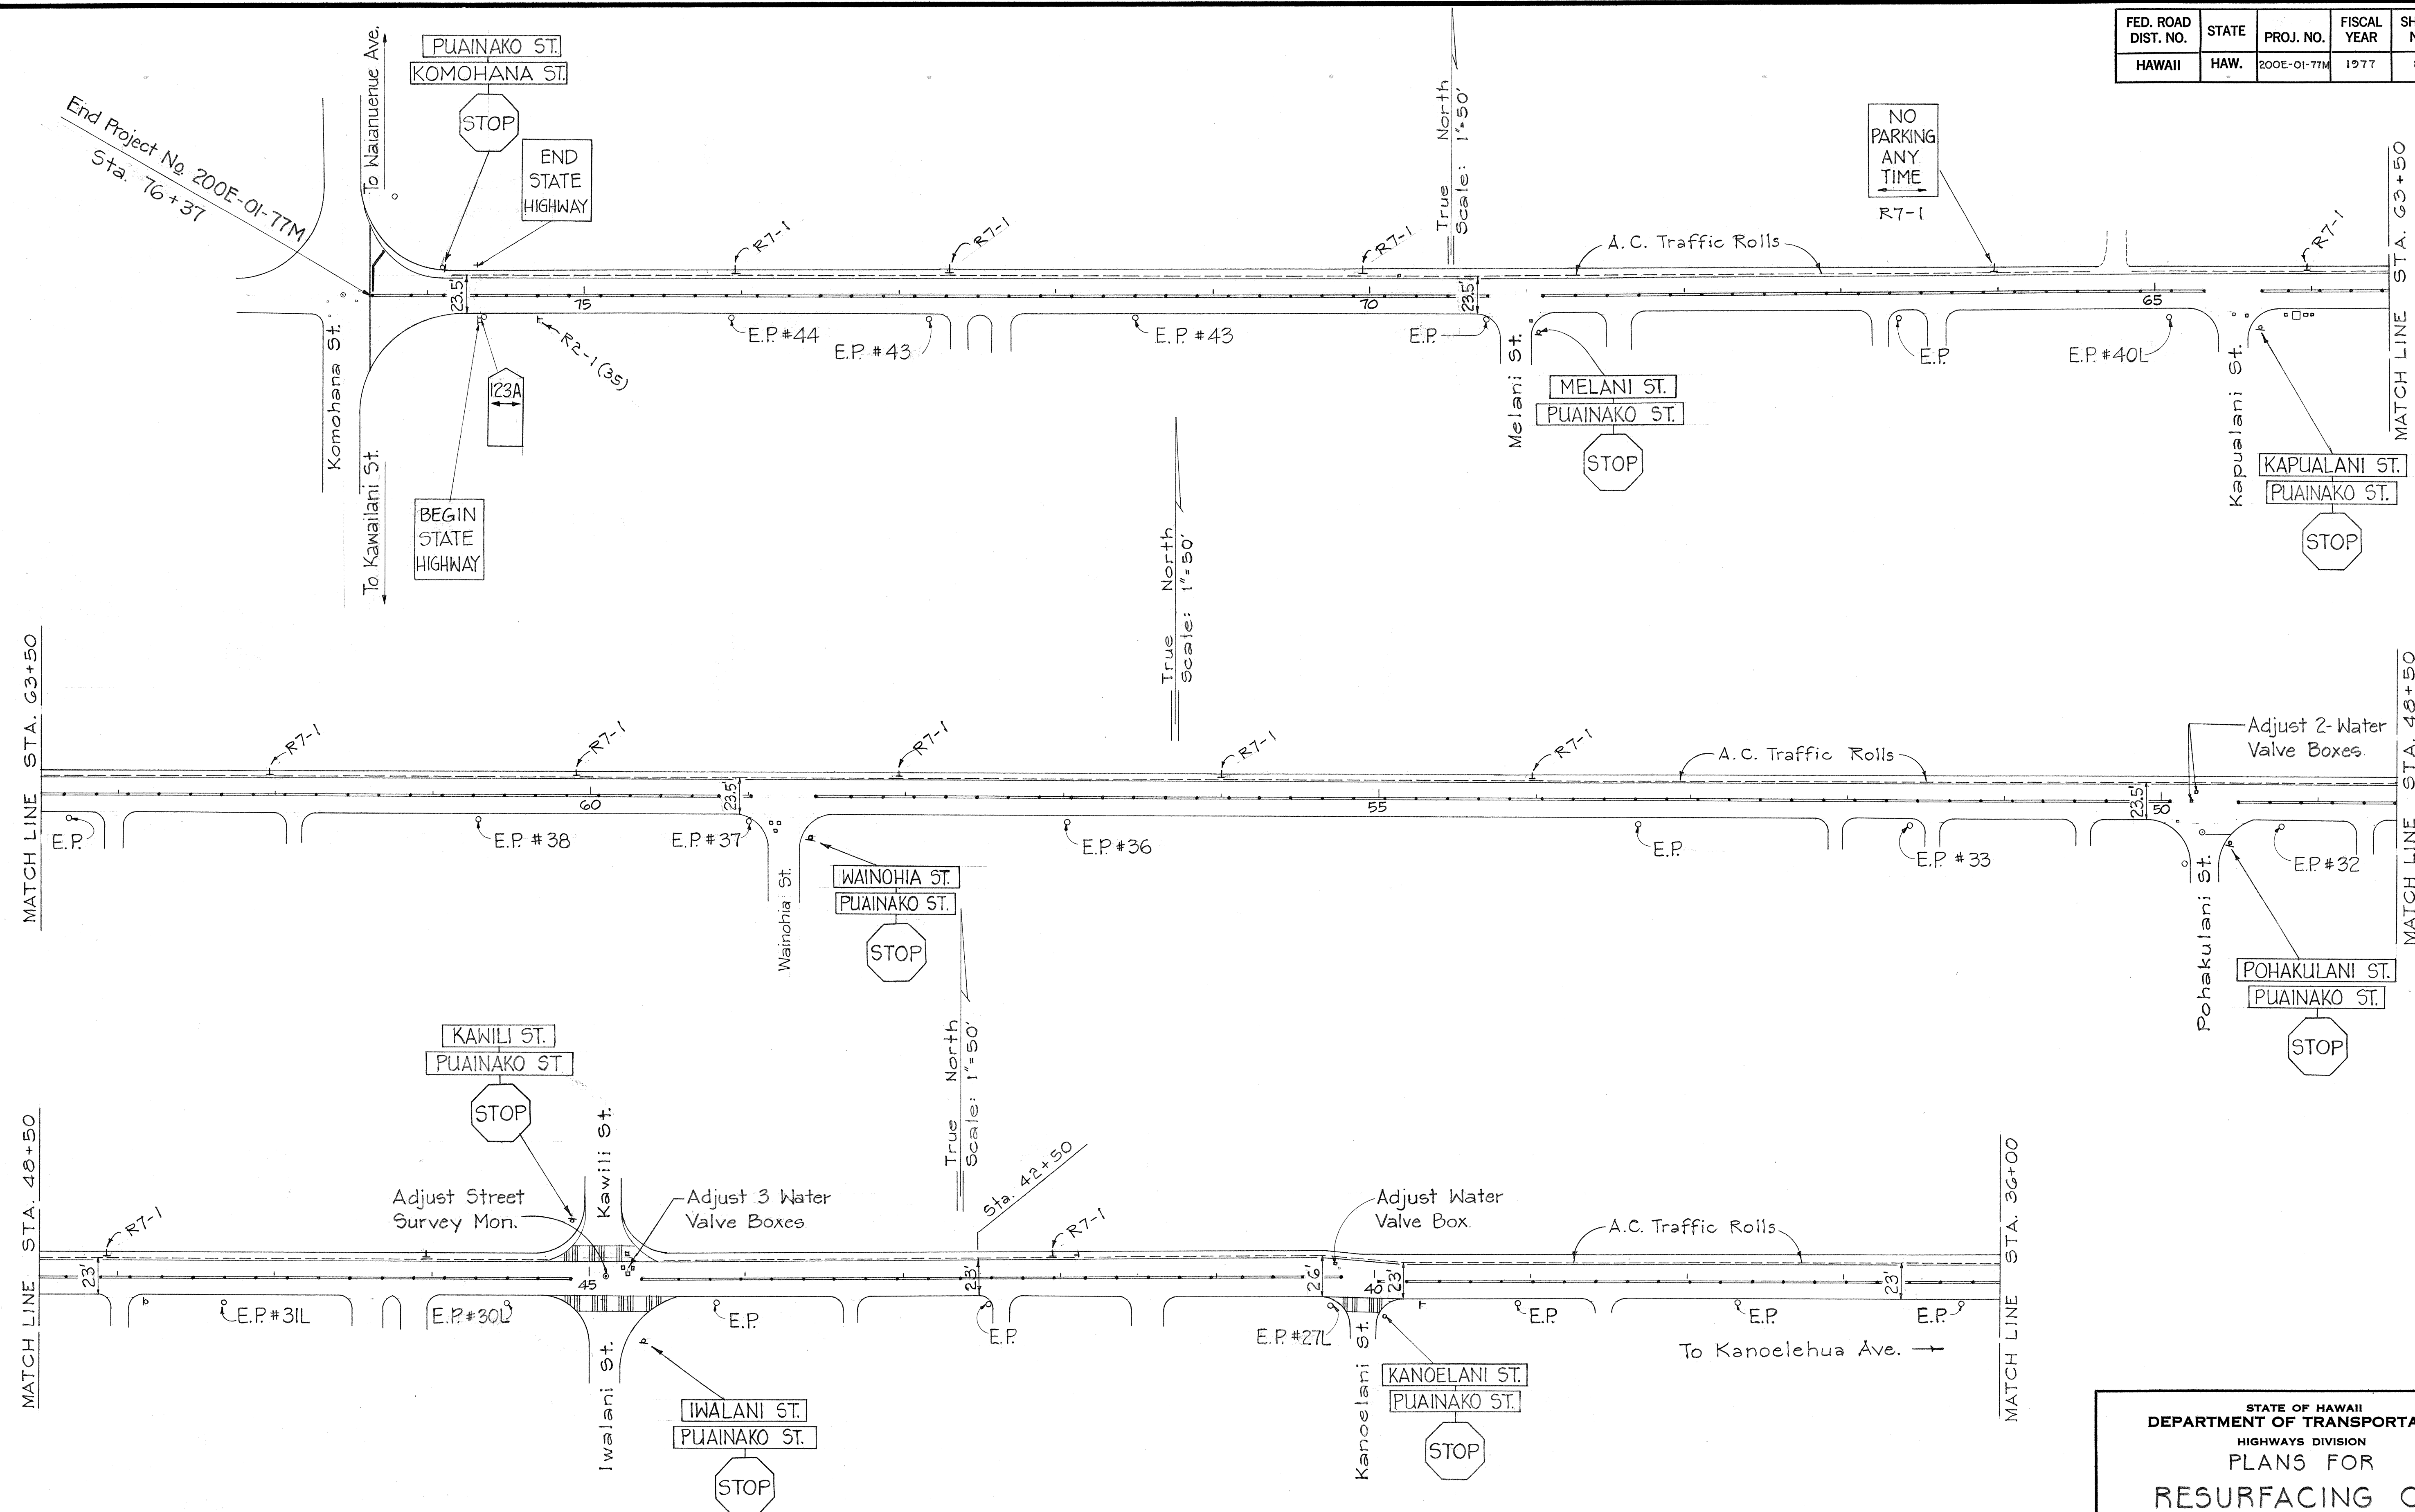

STATE OF HAWAII
DEPARTMENT OF TRANSPORTATION
HIGHWAYS DIVISION
PLANS FOR
RESURFACING OF
PUAINAKO STREET
PROJECT NO. 200E-01-77M
DISTRICT OF SOUTH HILO
Scale: As Shown Date: Aug. 6, 1976
SHEET NO. 2 OF 2 SHEETS

ORIGINAL PLAN	SURVEY PLOTTED BY _____ DATE _____
	DRAWN BY _____ "
	TRACED BY _____ "
NOTE BOOK	DESIGNED BY _____ "
	QUANTITIES BY _____ "
	CHECKED BY _____ "
No. _____	