

FED. ROAD DIST. NO.	STATE	PROJ. NO.	FISCAL YEAR	SHEET NO.	TOTAL SHEETS
HAWAII	HAW.	270B-01-77M	1977	9	12



NOTE:
No paving of parking area from
Sta. 63+50 Lt. to Sta. 69+80 Lt.
Provide 3'-0" taper to existing
pavement.

ORIGINAL PLAN	SURVEY PLOTTED BY	DATE
NOTE BOOK	DRAWN BY	
No.	DESIGNED BY	
	QUANTITIES BY	
	CHECKED BY	

STATE OF HAWAII
DEPARTMENT OF TRANSPORTATION
HIGHWAYS DIVISION


PLANS FOR
RESURFACING KAPAAU TO NIULII
ROAD
PROJECT NO. 270B-01-77M
DISTRICT OF NORTH KOHALA
Scale: 1"=100' Date: Aug. 11, 1976

SHEET NO. 1 OF 3 SHEETS

FED. ROAD DIST. NO.	STATE	PROJ. NO.	FISCAL YEAR	SHEET NO.	TOTAL SHEETS
HAWAII	HAW.	270B-01-77M	1977	10	12

NOTE:

Pavement Markers end at Sta. 104+00. See Schedule on Plan Sheet No. 4.

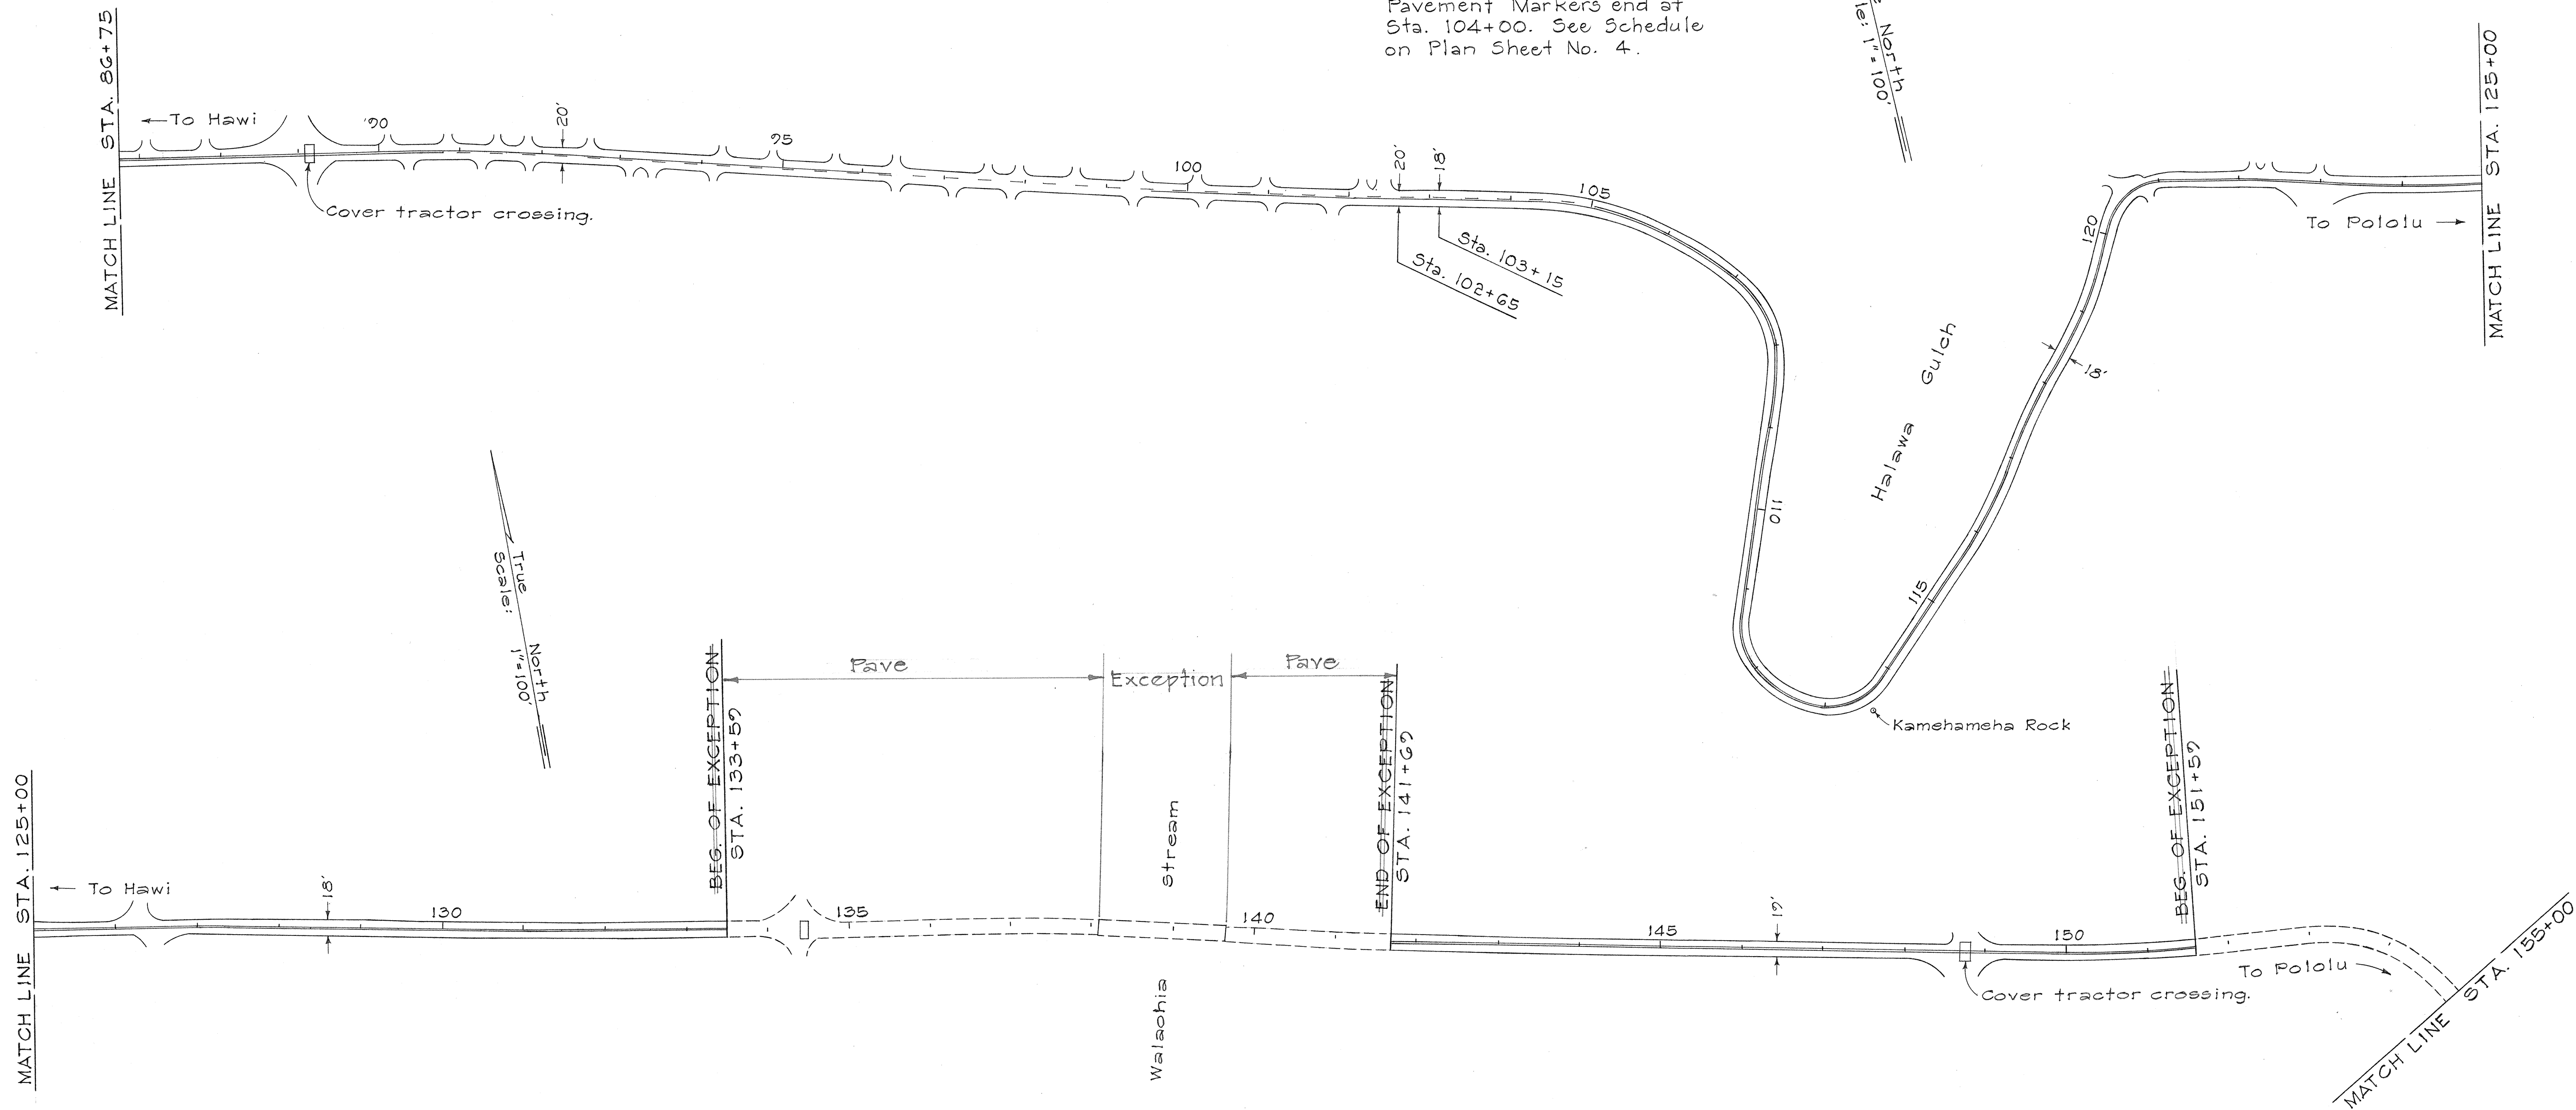

STATE OF HAWAII
DEPARTMENT OF TRANSPORTATION
HIGHWAYS DIVISION


PLANS FOR
RESURFACING KAPAAU TO NIULII
ROAD
PROJECT NO. 270B-01-77M
DISTRICT OF NORTH KOHALA

Scale: 1"=100' Date: Aug. 11, 1976

SHEET No. 2 OF 3 SHEETS

ORIGINAL PLAN	DATE
DRAWN BY	
DESIGNED BY	
QUANTITIES BY	
CHECKED BY	

FED. ROAD DIST. NO.	STATE	PROJ. NO.	FISCAL YEAR	SHEET NO.	TOTAL SHEETS
HAWAII	HAW.	270B-01-77M	1977	11	12

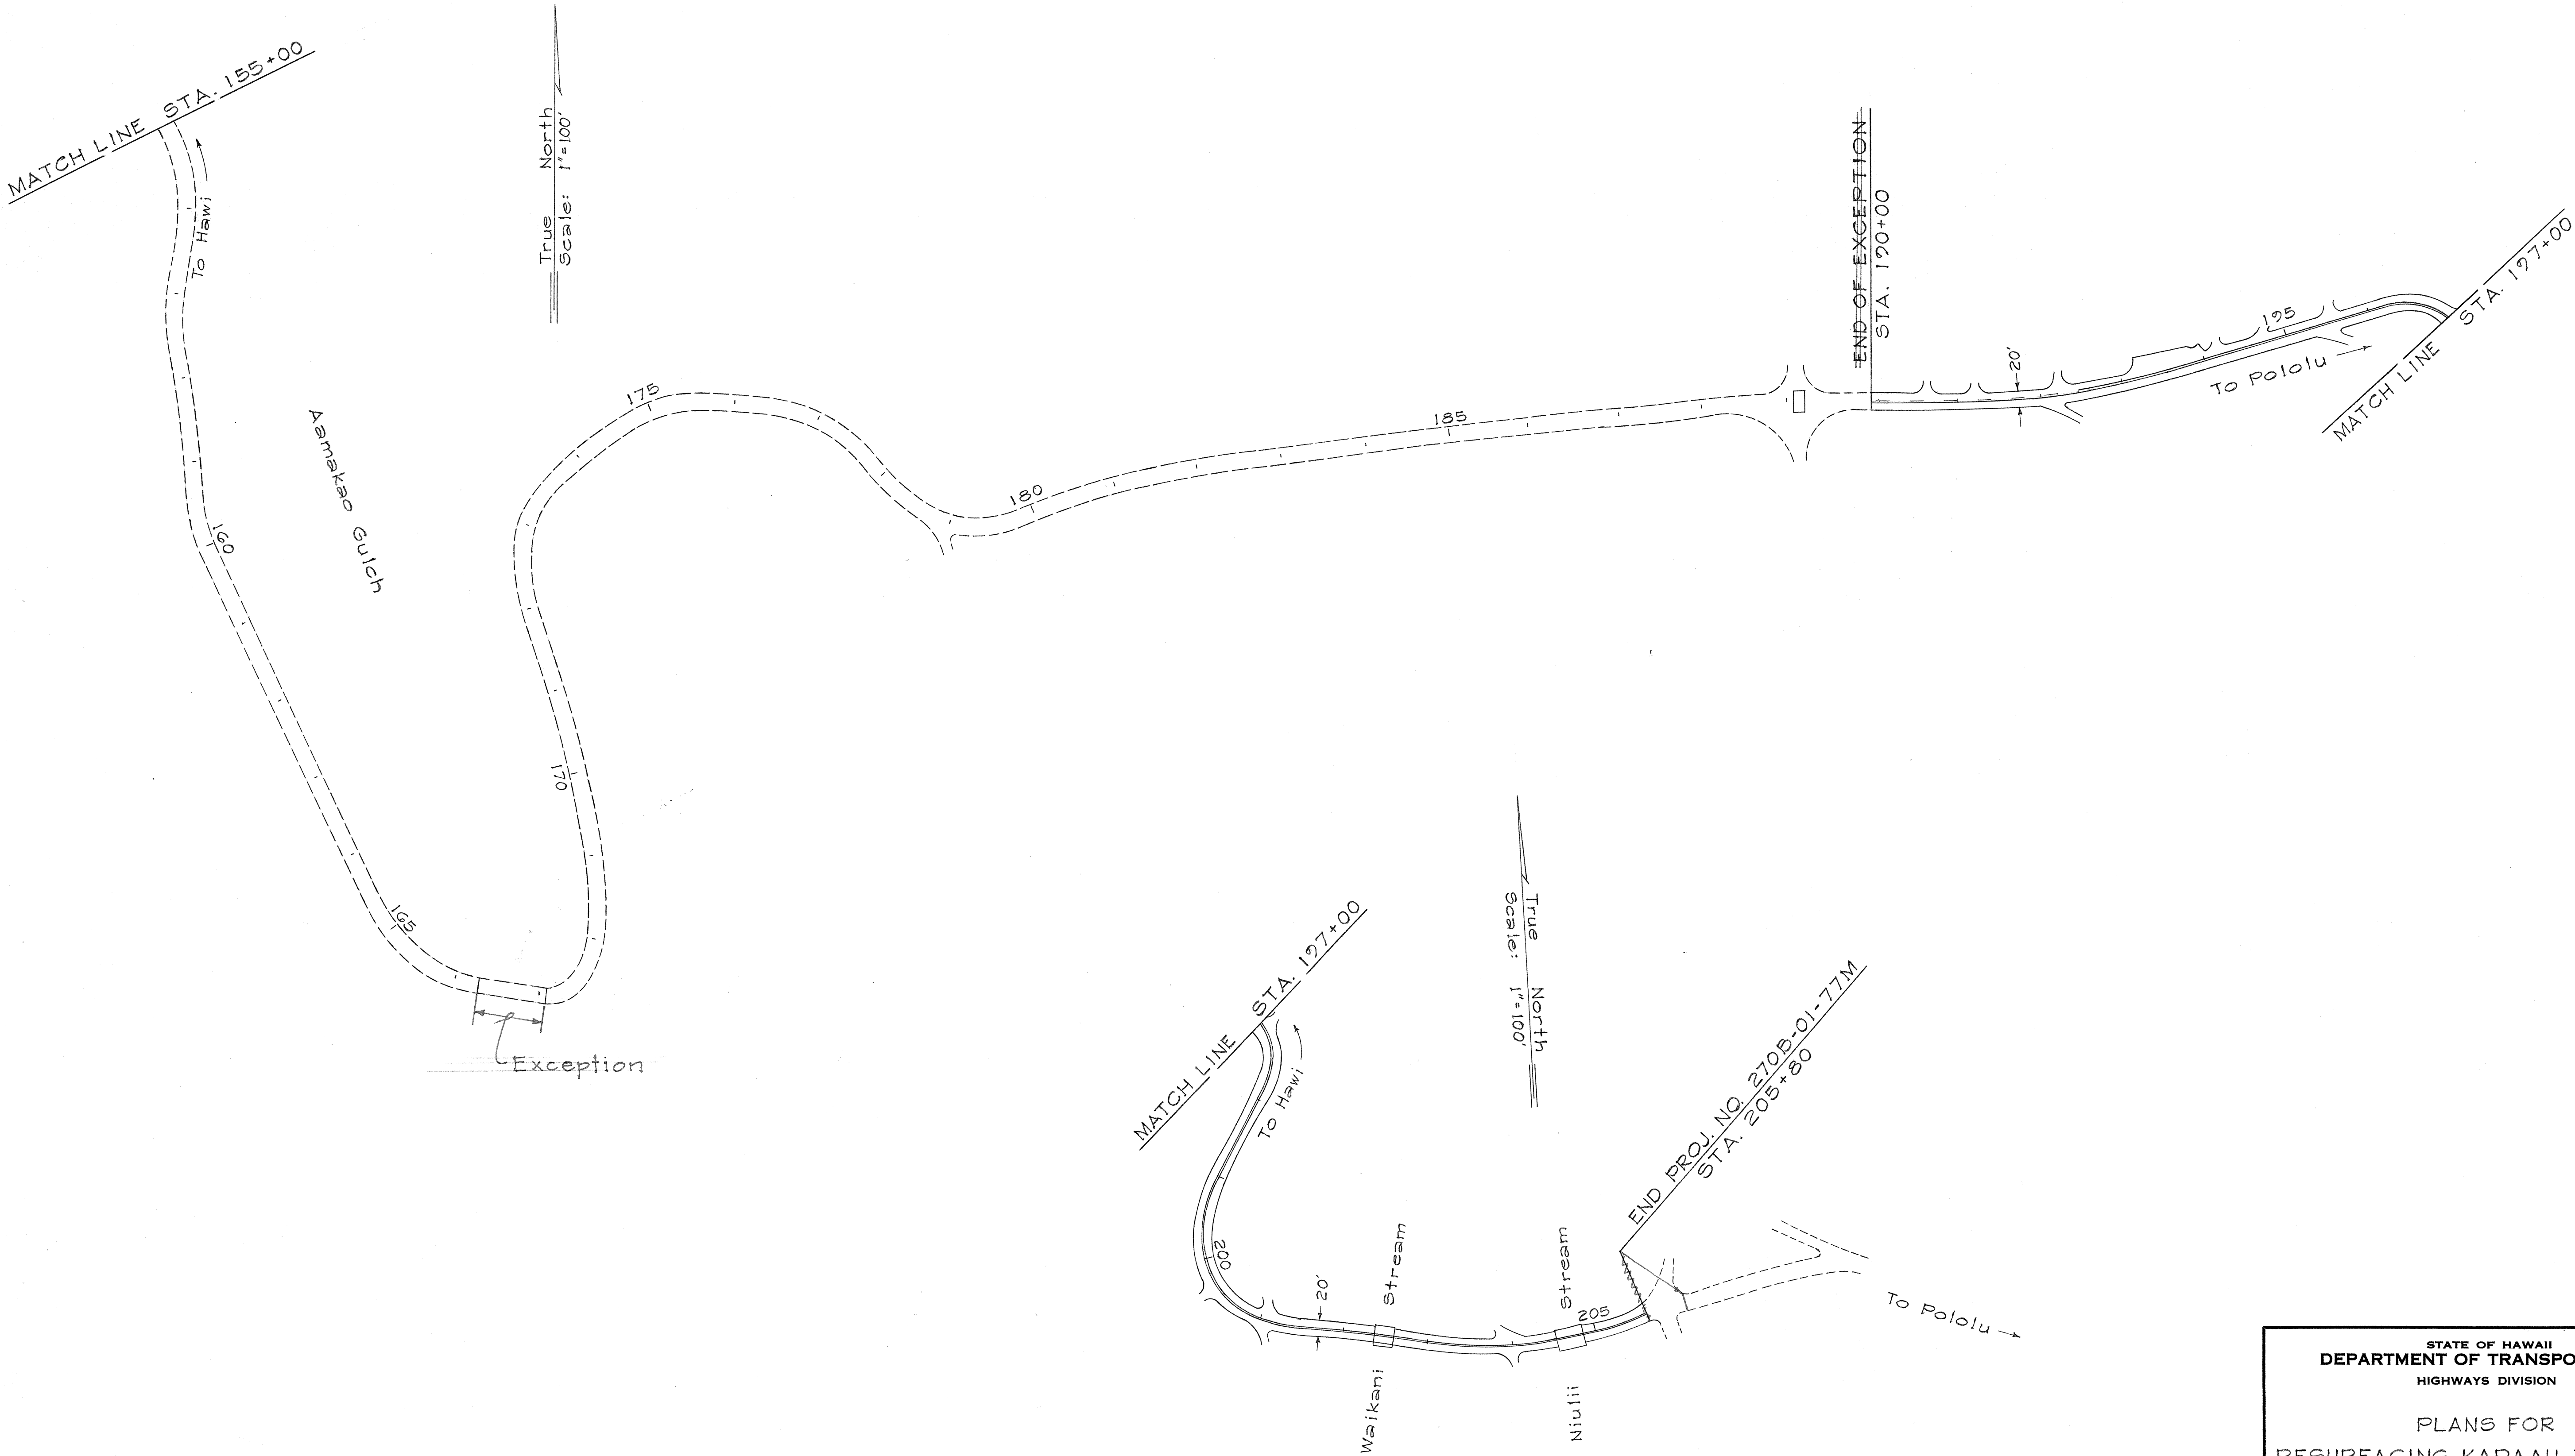

ORIGINAL PLAN	SURVEY PLOTTED BY	DATE
NOTE BOOK	DRAWN BY	
No.	TRACED BY	
	QUANTITIES BY	
	CHECKED BY	

STATE OF HAWAII
DEPARTMENT OF TRANSPORTATION
HIGHWAYS DIVISION

PLANS FOR
RESURFACING KAPAAU TO NIULII ROAD
PROJECT NO. 270B-01-77M
DISTRICT OF NORTH KOHALA
Scale: 1"=100' Date: Aug. 11, 1976

SHEET NO. 3 OF 3 SHEETS