
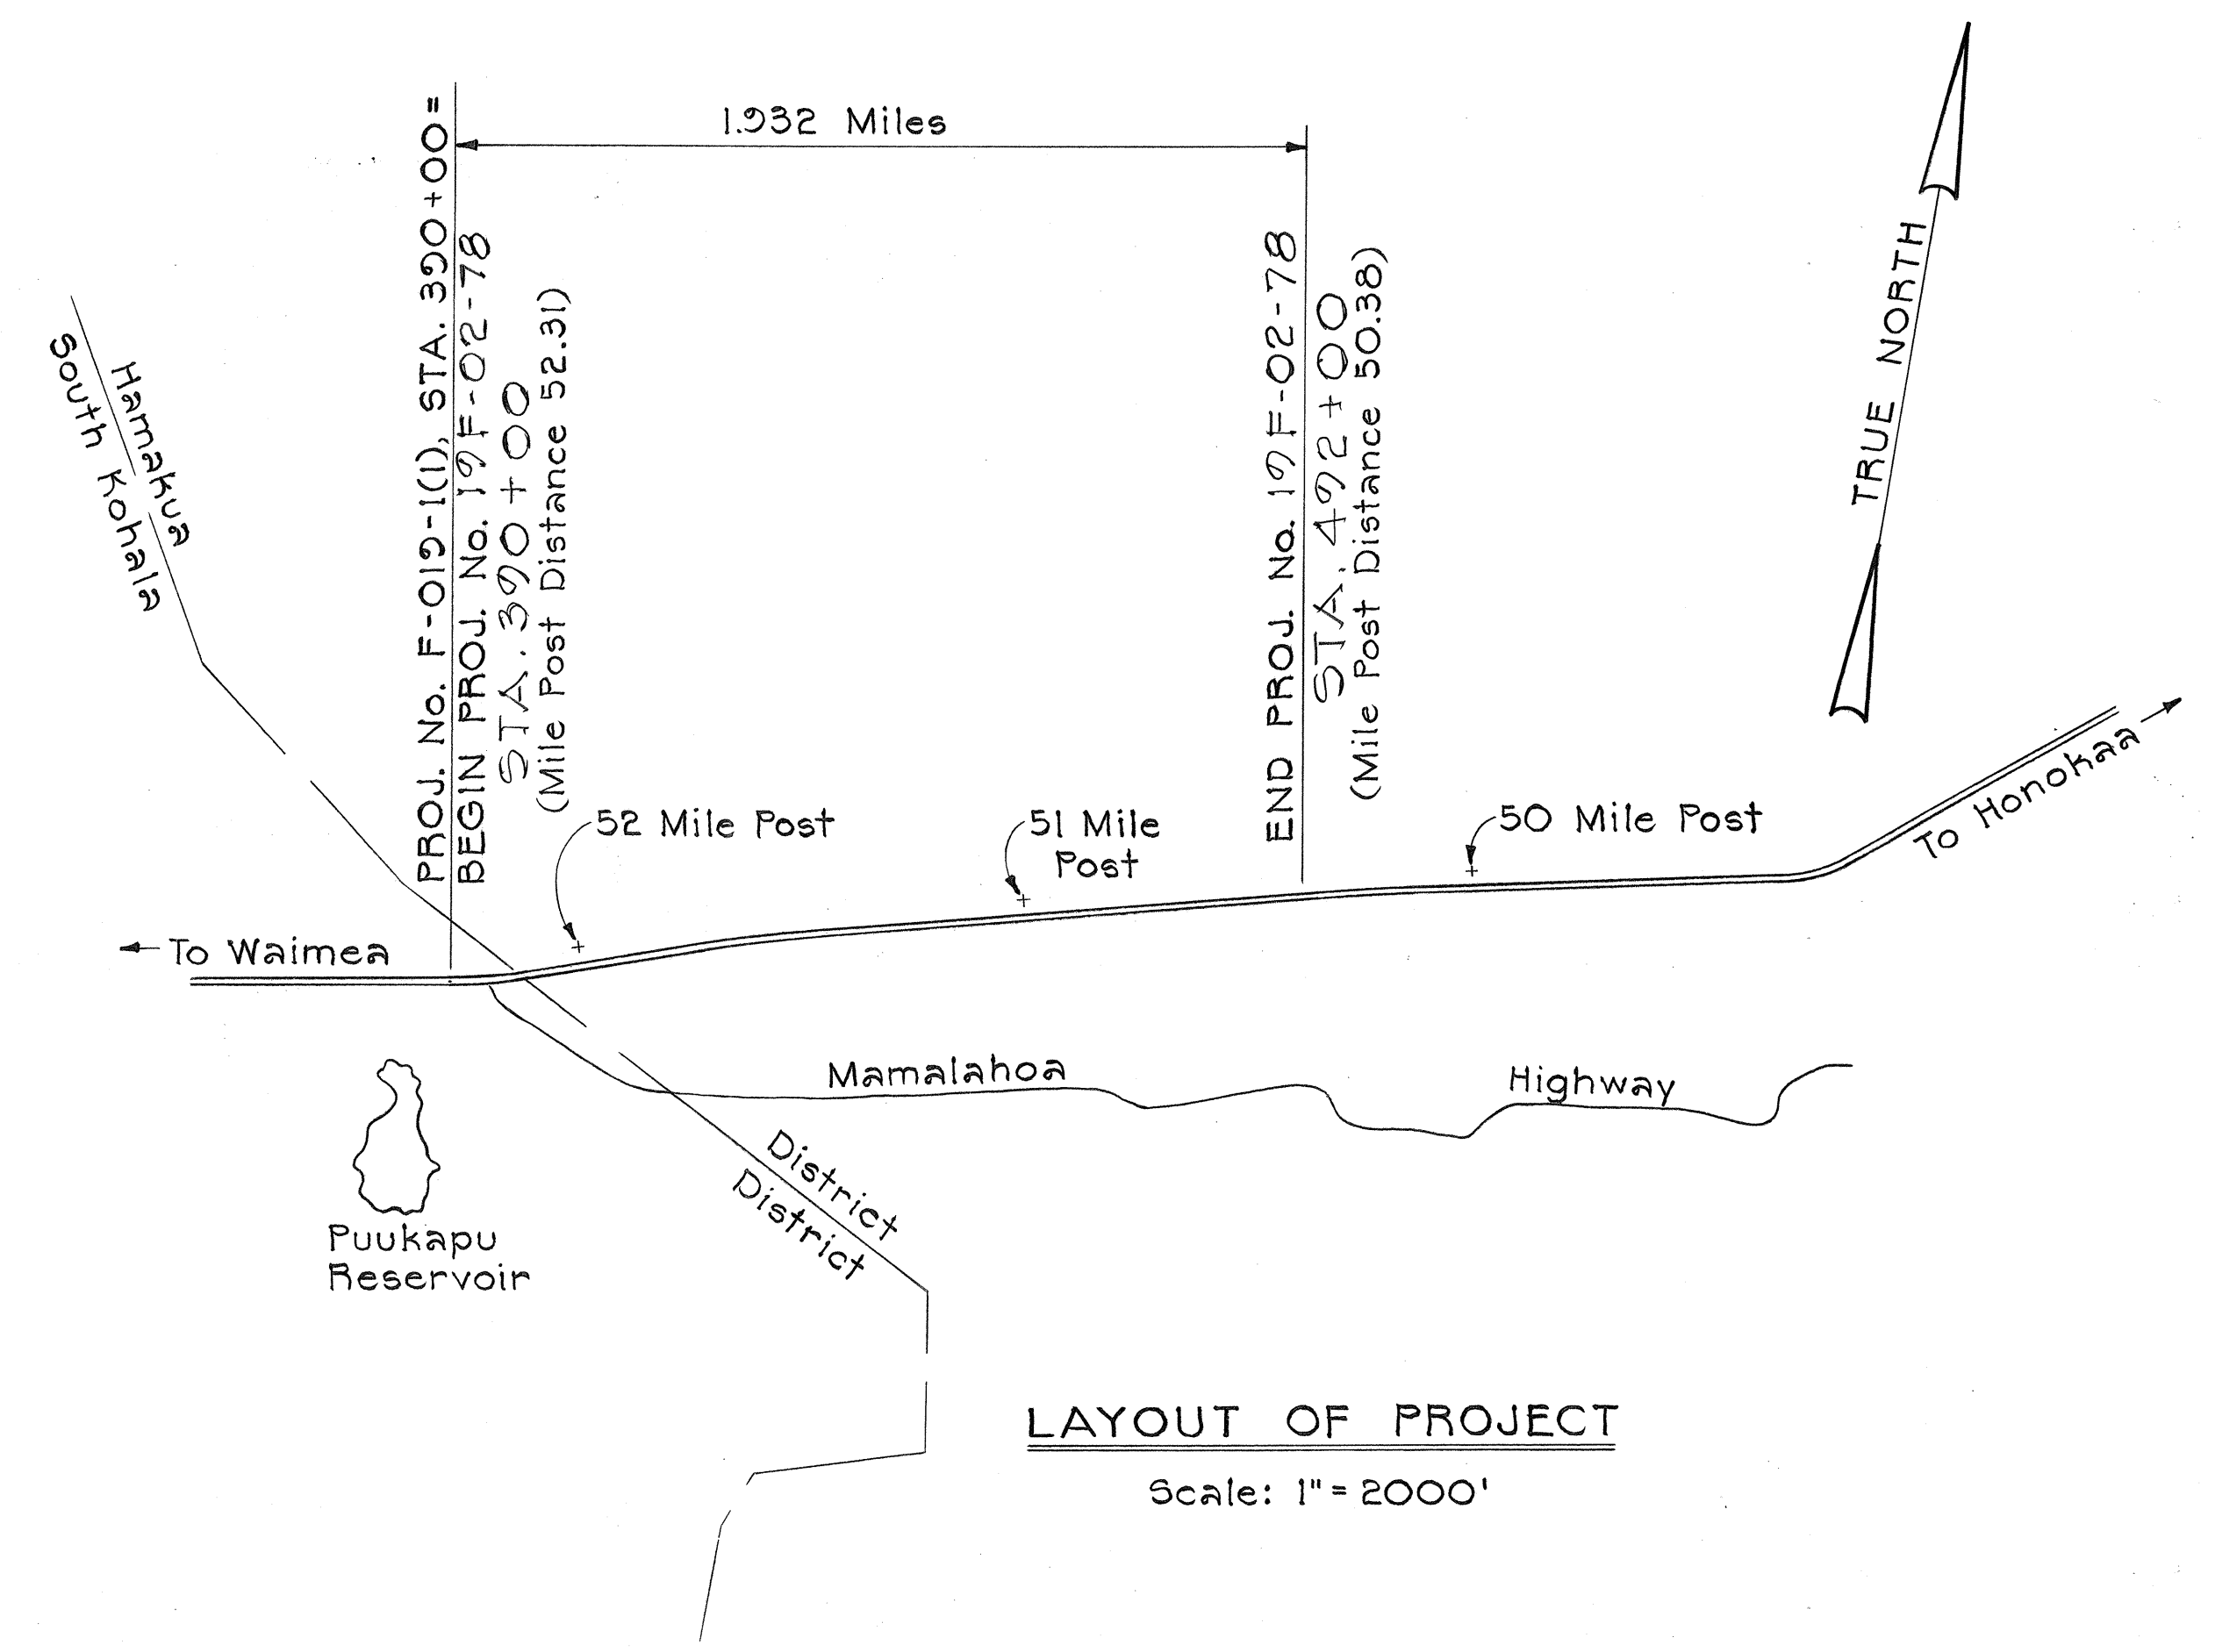
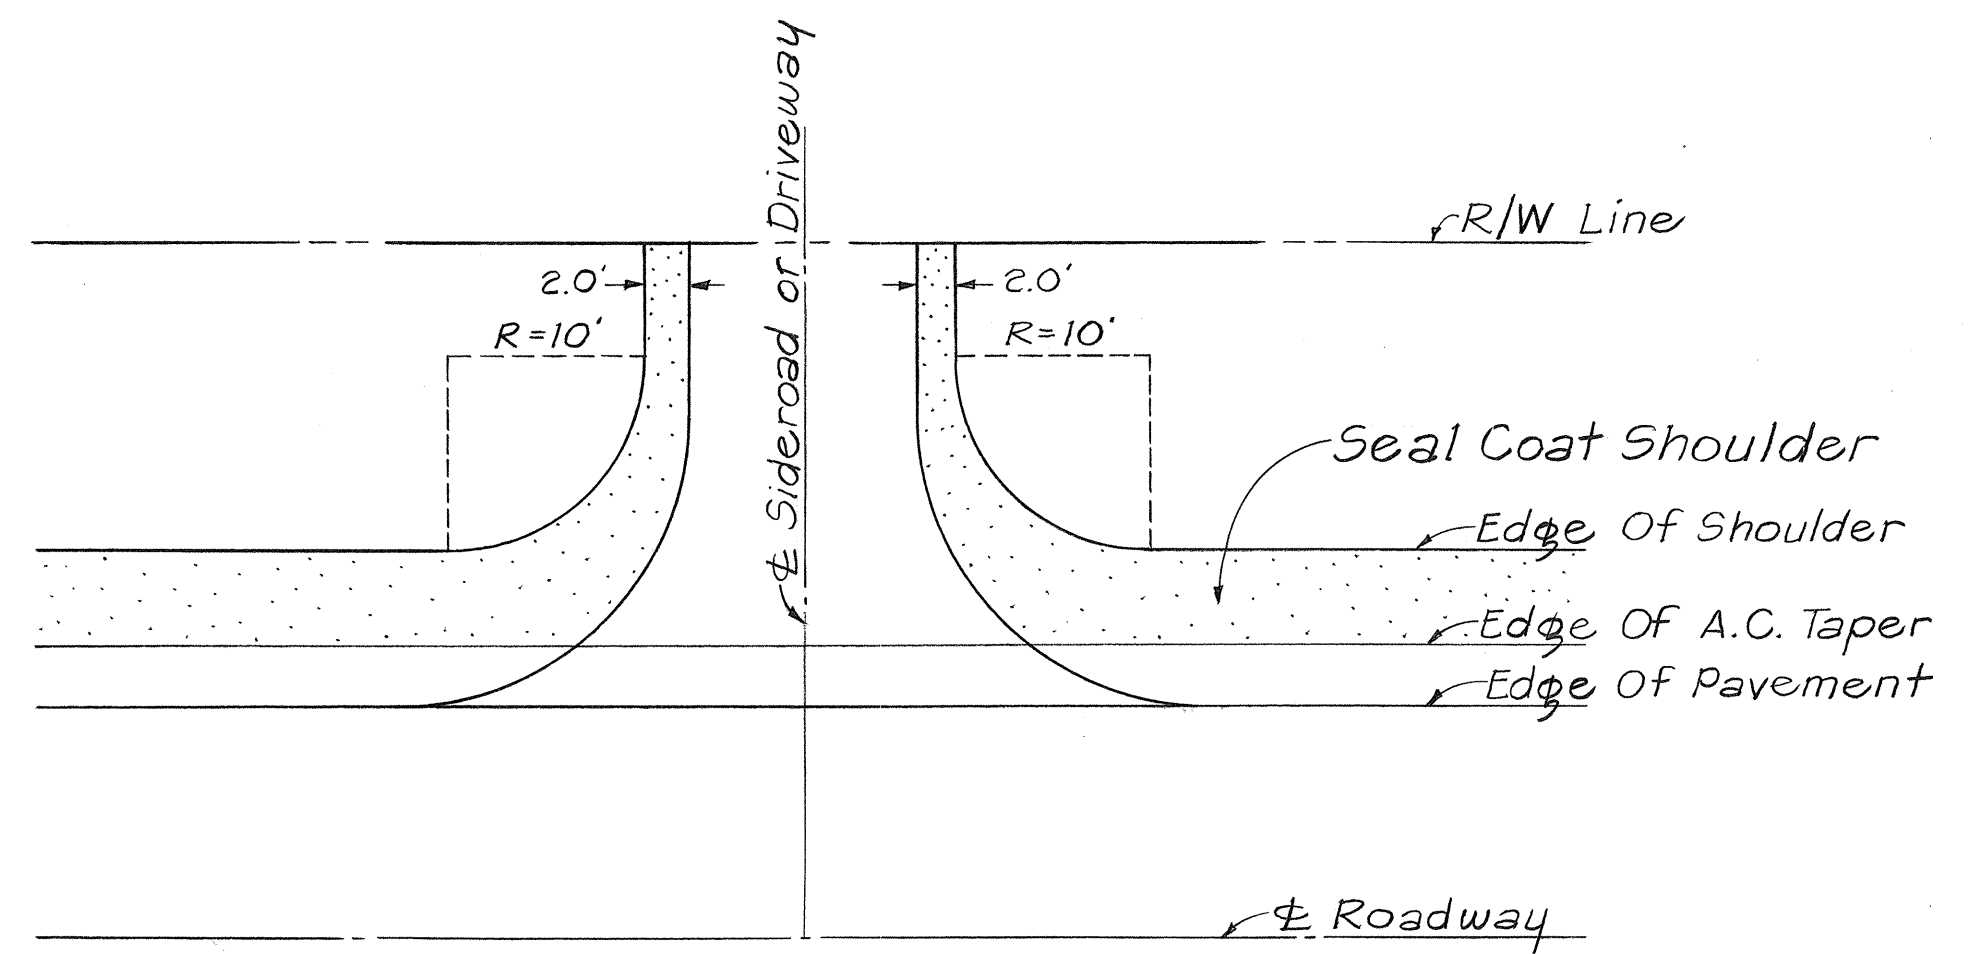


FED. ROAD DIST. NO.	STATE	PROJ. NO.	FISCAL YEAR	SHEET NO.	TOTAL SHEETS
HAWAII	HAW.	19F-02-78	1978	2	9

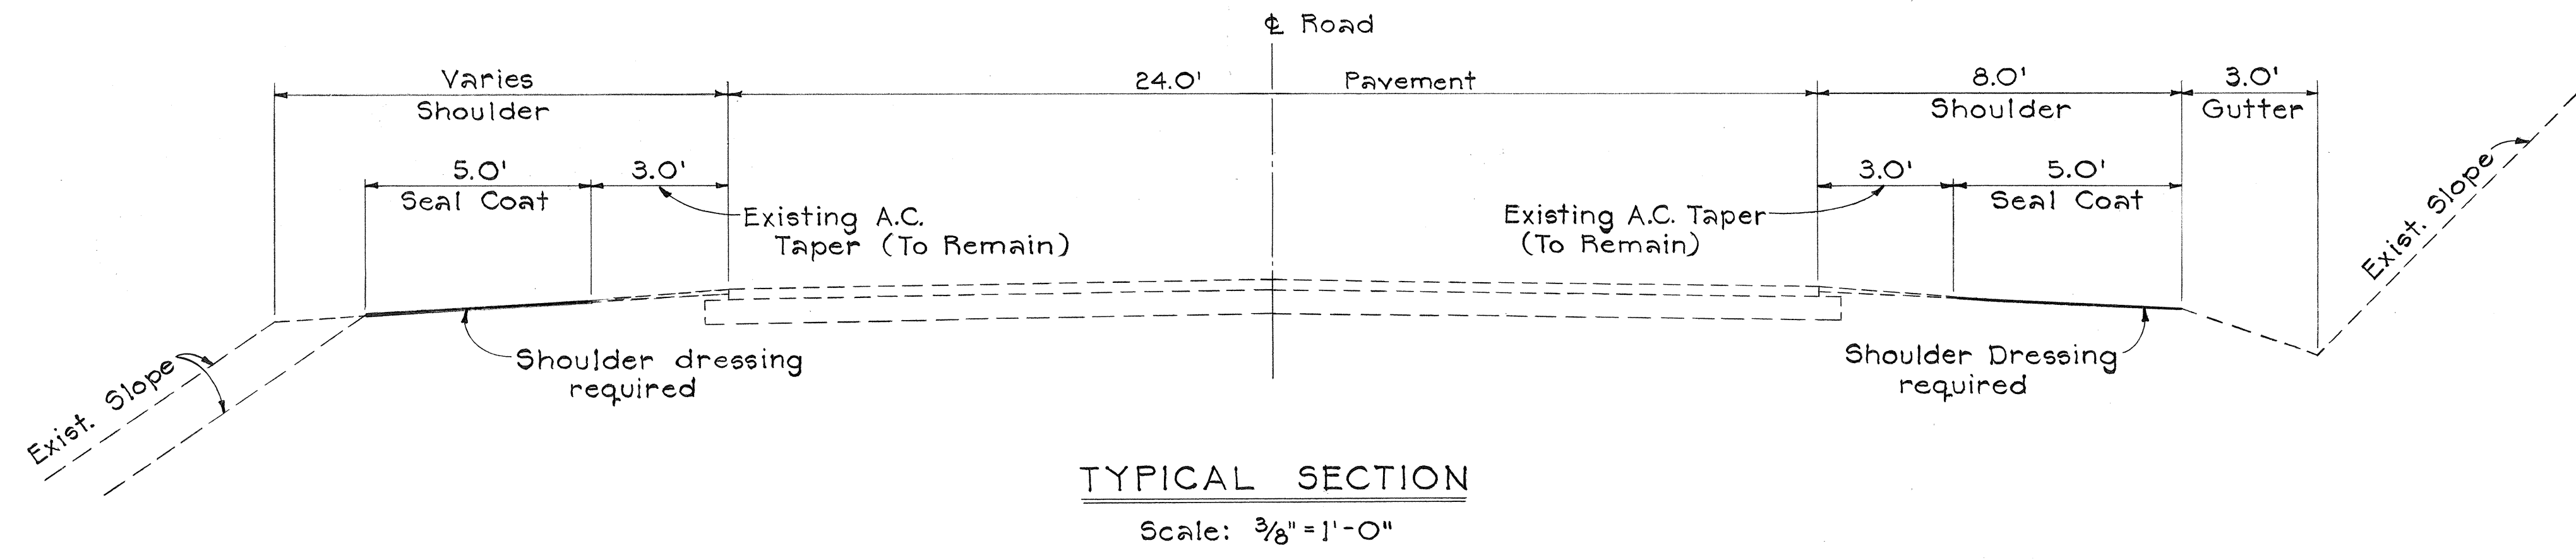


- GENERAL NOTES**
- Existing pavement and structures in shoulder areas shall be excepted from shoulder treatment and the Contractor shall exercise reasonable care to prevent disturbing any such existing pavement and structures within the limits of work.
 - Edge of pavement striping to be done by others.
 - Herbicide treatment by others - refer to sub-section 306.03 for coordination requirements.

STATE OF HAWAII
DEPARTMENT OF TRANSPORTATION
LAND TRANSPORTATION FACILITIES DIVISION

SHOULDER IMPROVEMENTS
MUD LANE TOWARDS HONOKAA
PROJECT No. 19F-02-78
SOUTH KOHALA AND HAMAKUA, HAWAII
Scale: As Noted Date: Jan. 1978
SHEET No. 1 OF 2 SHEETS

ORIGINAL PLAN	SURVEY PLOTTED BY	DATE
NOTE BOOK	DRAWN BY	
No.	DESIGNED BY	
	QUANTITIES BY	
	CHECKED BY	

FED. ROAD DIST. NO.	STATE	PROJ. NO.	FISCAL YEAR	SHEET NO.	TOTAL SHEETS
HAWAII	HAW.	19F-02-78	1978	3	9

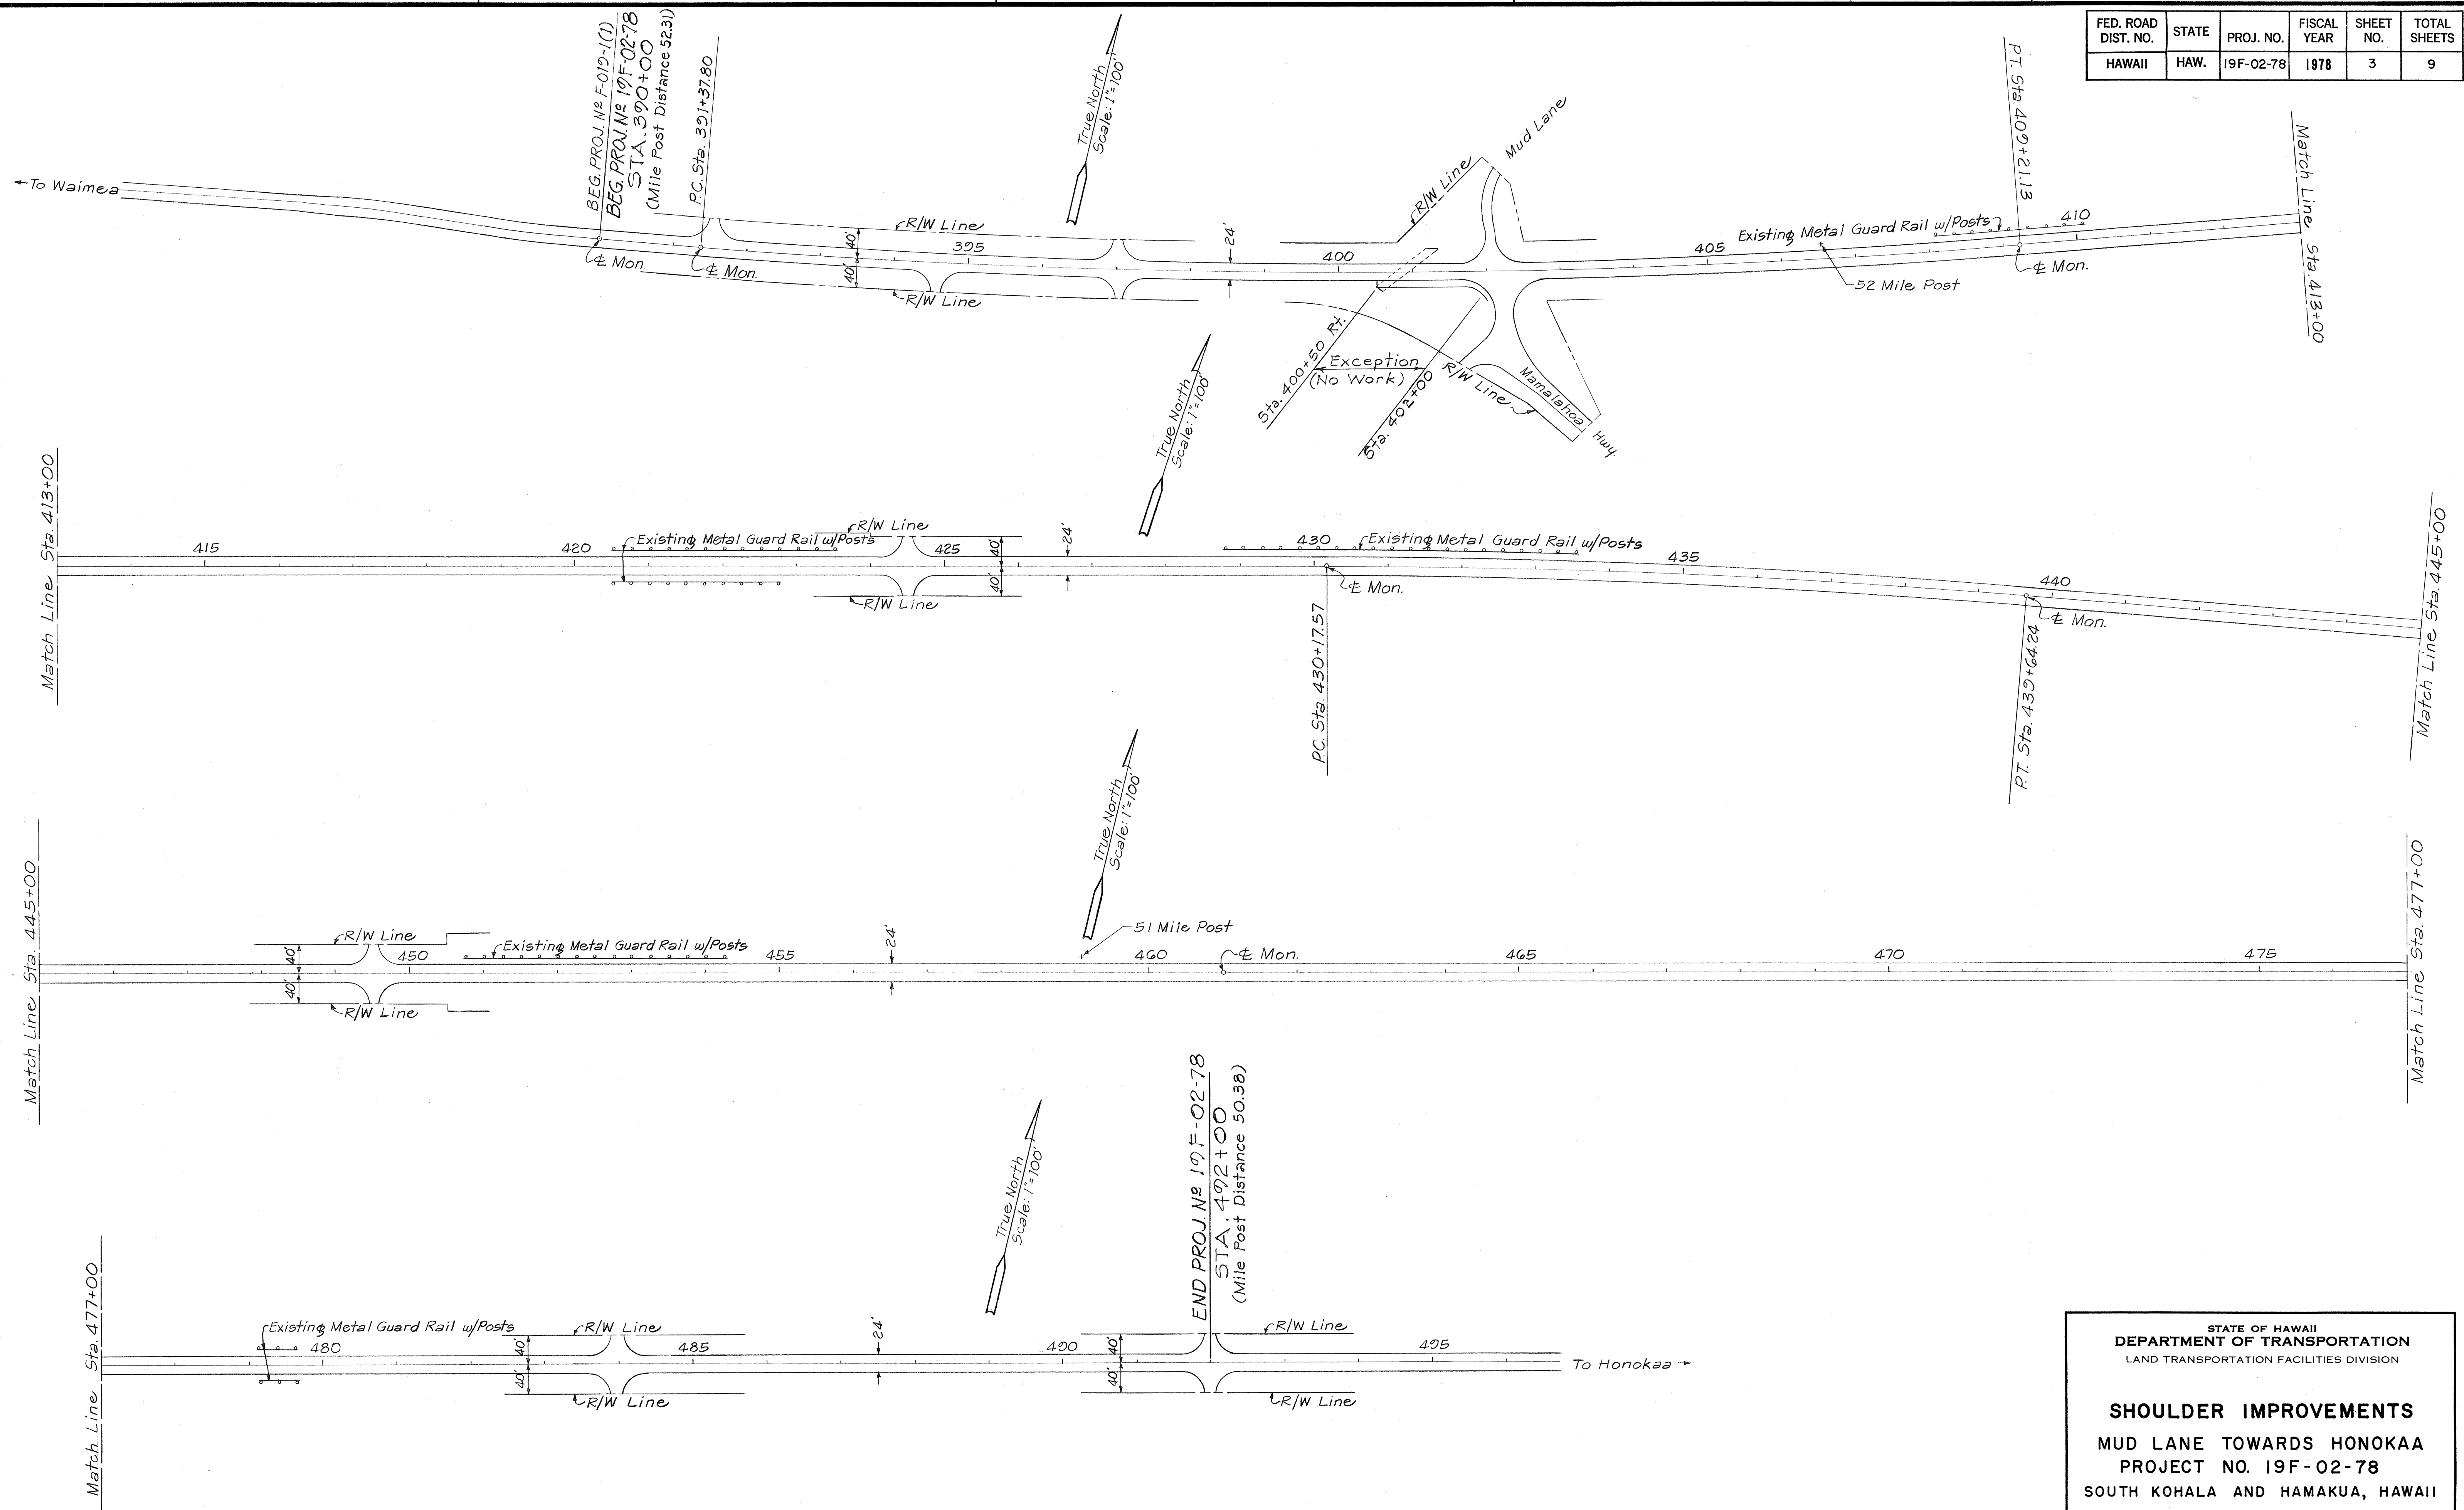

ORIGINAL PLAN	SURVEY PLOTTED BY	DATE
NOTE BOOK	DRAWN BY	" "
No.	DESIGNED BY	" "
	QUANTITIES BY	" "
	CHECKED BY	" "

STATE OF HAWAII
DEPARTMENT OF TRANSPORTATION
LAND TRANSPORTATION FACILITIES DIVISION

SHOULDER IMPROVEMENTS
MUD LANE TOWARDS HONOKAA
PROJECT NO. 19F-02-78
SOUTH KOHALA AND HAMAKUA, HAWAII

Scale: As Noted Date: Jan. 1978
SHEET NO. 2 OF 2 SHEETS